

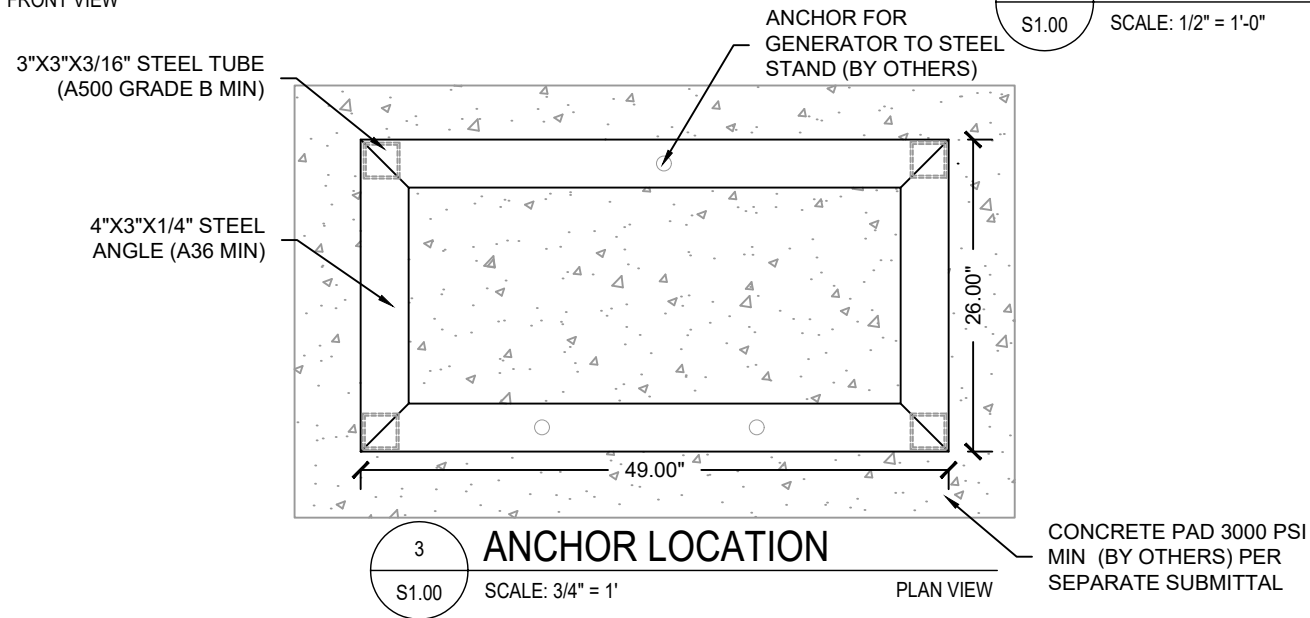


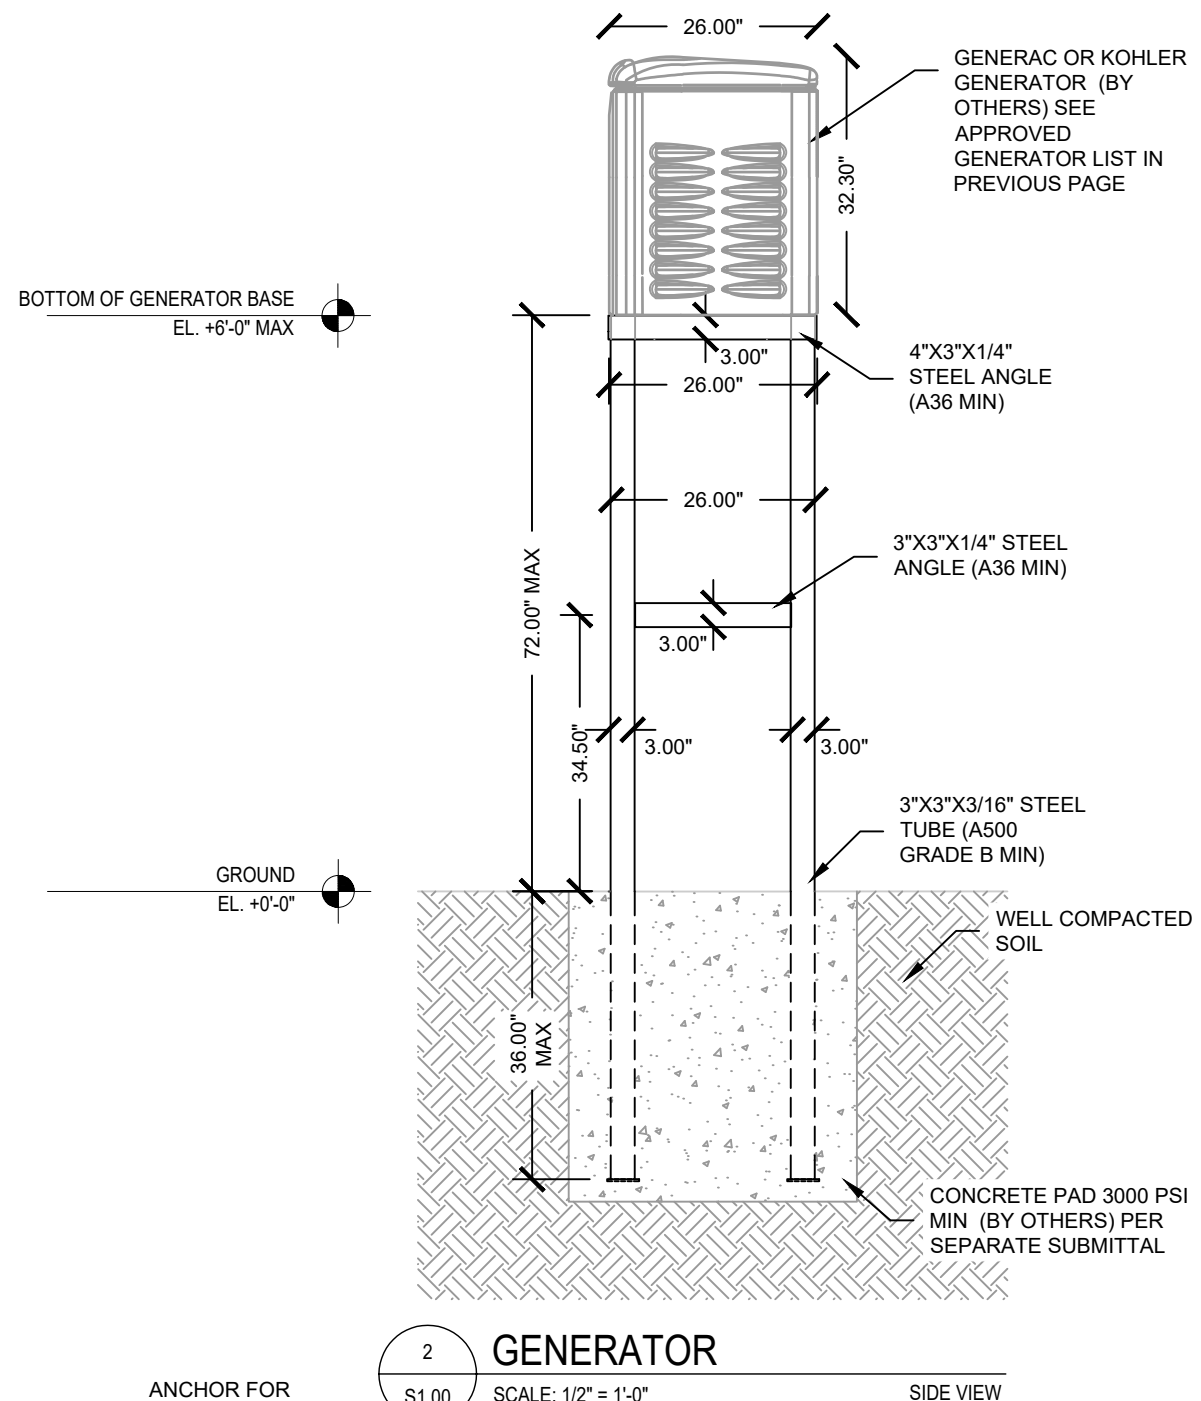

C:\ENGINEERING\PROJECTS\2117-00-0-GORILLA\2117-00-0-GORILLA.DWG 12/12/22 12:00 PM

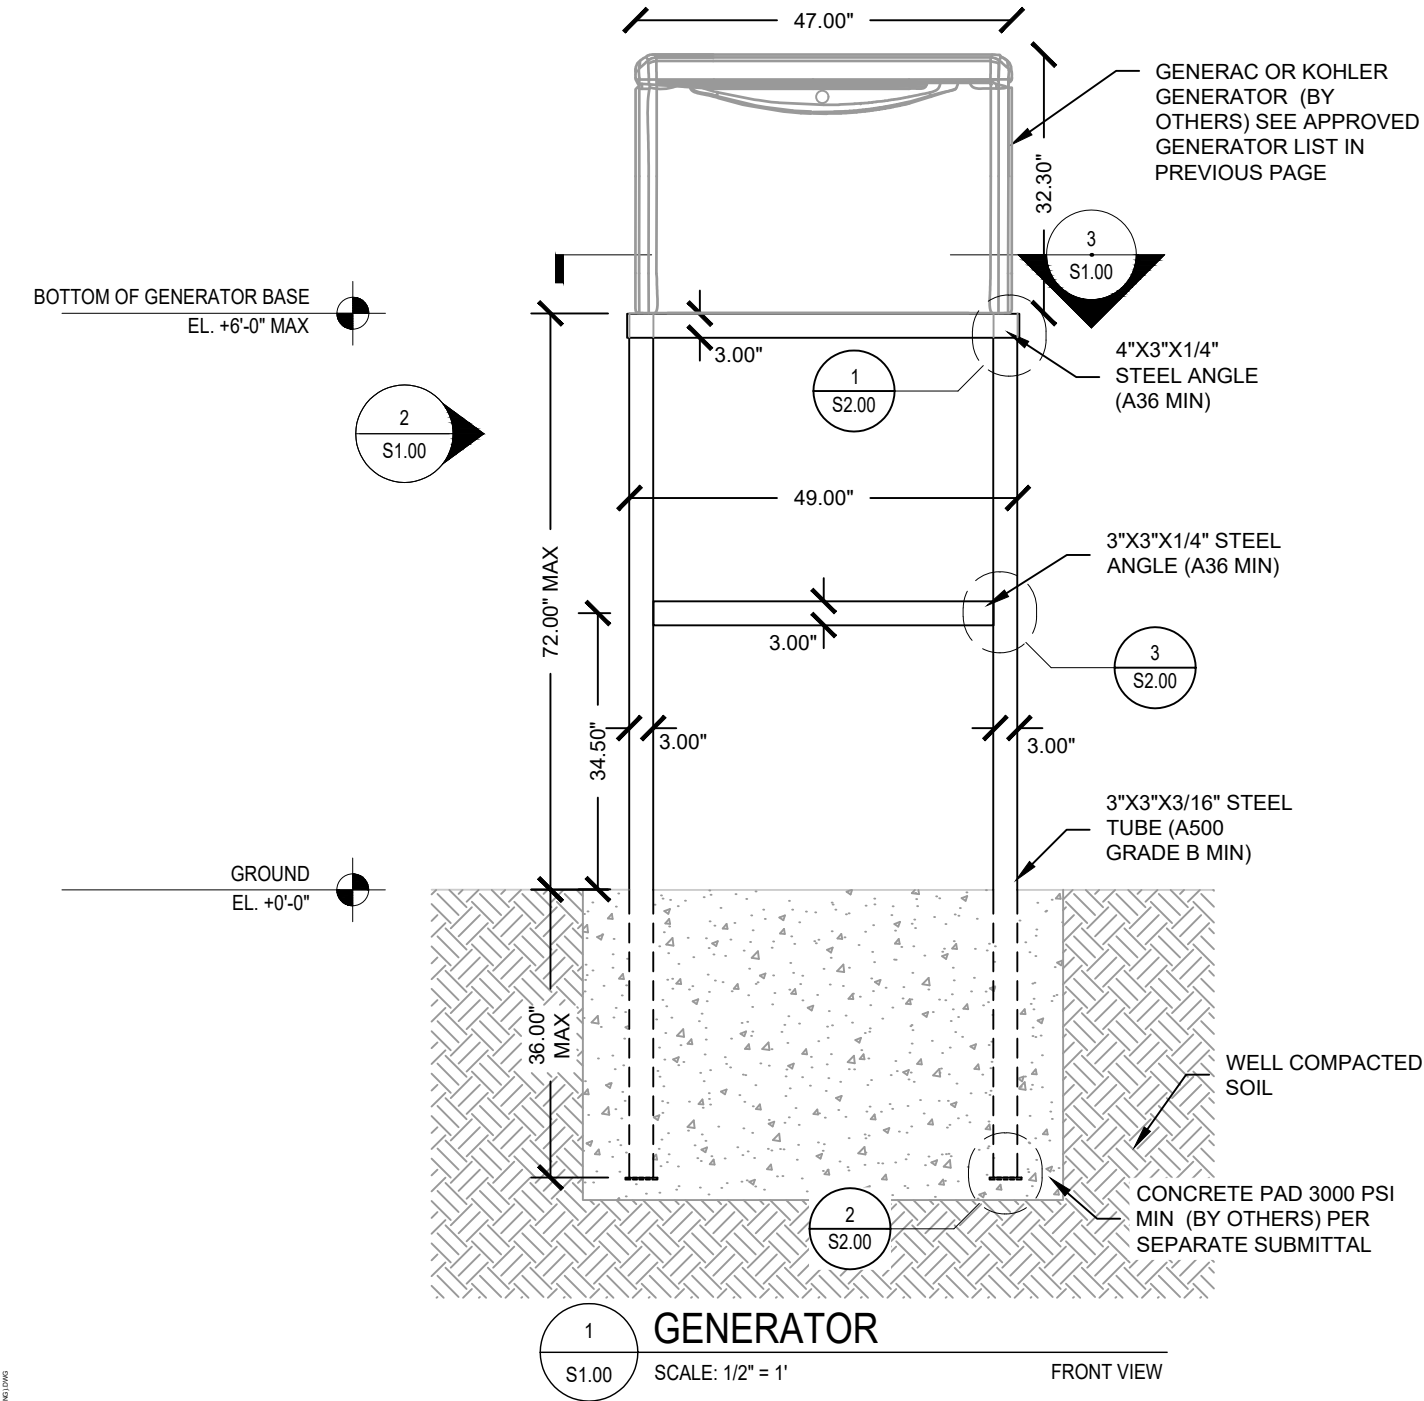

DATE	DESCRIPTION	DRWN	CHKD
12/12/22	INITIAL SET	CA	LAO

**GORILLA MANUFACTURING**  
19525 WIED ROAD SUITE 450  
SPRING, TEXAS 77388

**36" TO 72" FOOTING STYLE STEEL STAND FOR A GENERATOR**

MASTER PLAN SHEET FLORIDA BUILDING CODE 2020

P22-2117-00.0-GOR100-01

**GORILLA**  
ENGINEERING

1505 SW 147TH AVE.  
PEMBROKE PINES, FL 33027  
(954) 569-5707  
OFFICE@GOPENGINEERING.COM  
REGISTRY No. 34110


GORDON DIBATTISTO, P.E.  
P.E. No. 82328 (FL)

12/12/22


VALID ONLY WITH ORIGINAL SEAL

REPRODUCTION WITHOUT WRITTEN CONSENT,  
ALTERATIONS, ADDITIONS, OR OTHER  
MARKINGS TO THIS DOCUMENT ARE NOT  
PERMITTED AND INVALIDATE OUR  
CERTIFICATION.


SHEET:  
**S1.00**

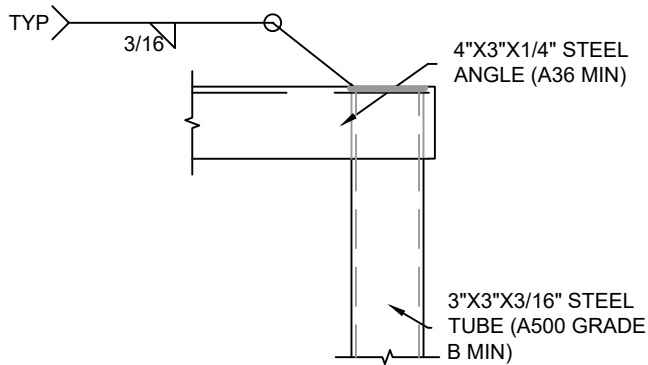


1  
S2.00  
WELDED CONNECTION TYP.  
SCALE: 1-1/2"=1'-0" DETAIL

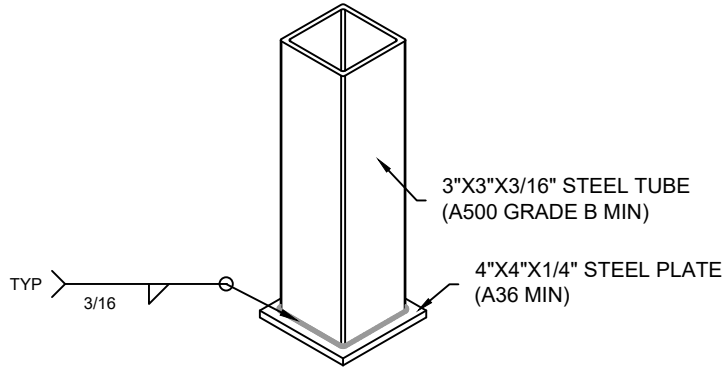

2  
S2.00  
WELDED CONNECTION TYP.  
SCALE: 1-1/2"=1'-0" DETAIL

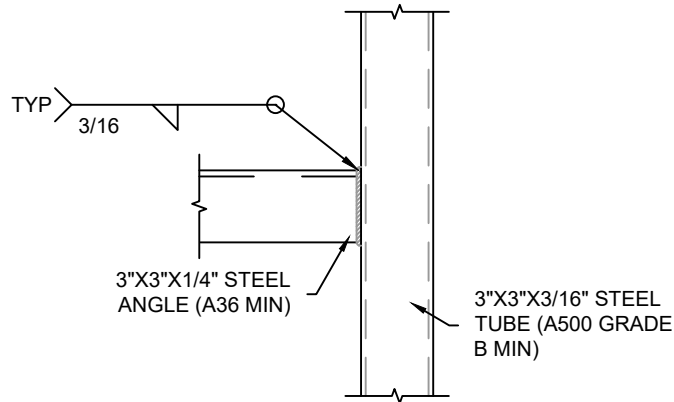

3  
S2.00  
WELDED CONNECTION TYP.  
SCALE: 1-1/2"=1'-0" DETAIL

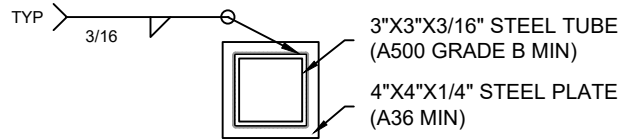

4  
S2.00  
STEEL BASE PLATE  
SCALE: 1-1/2"=1'-0" DETAIL

DATE	DESCRIPTION	DRWN	CHKD
12/12/22	INITIAL SET	CA	

GORILLA MANUFACTURING

19525 WIED ROAD SUITE 450

SPRING, TEXAS 77388

36" TO 72" FOOTING STYLE STEEL STAND FOR A  
GENERATOR

MASTER PLAN SHEET FLORIDA BUILDING CODE 2020

P22-2117-00.0-GORI00-01



GORDON DIBATTISTO, P.E.  
P.E. No. 82328 (FL)

12/12/22

VALID ONLY WITH ORIGINAL SEAL

REPRODUCTION WITHOUT WRITTEN CONSENT,  
ALTERATIONS, ADDITIONS, OR OTHER  
MARKINGS TO THIS DOCUMENT ARE NOT  
PERMITTED AND INVALIDATE OUR  
CERTIFICATION.

SHEET:  
S2.00