



2792 MOUNTVIEW STREET MULTI-RESIDENTIAL PROPOSAL

BAKERVILLE
BUILDING DESIGN



KALER GROUP

REAL ESTATE MARKETING SERVICES
HARDEEP KALER PREC.



MOUNTVIEW PERSPECTIVE



HUGGINS & LANE PERSPECTIVE




NORTHEAST FRONT YARD PERSPECTIVE



HUGGINS & MOUNTVIEW PERSPECTIVE

2792 MOUNTVIEW STREET MULTI-RESIDENTIAL PROPOSAL

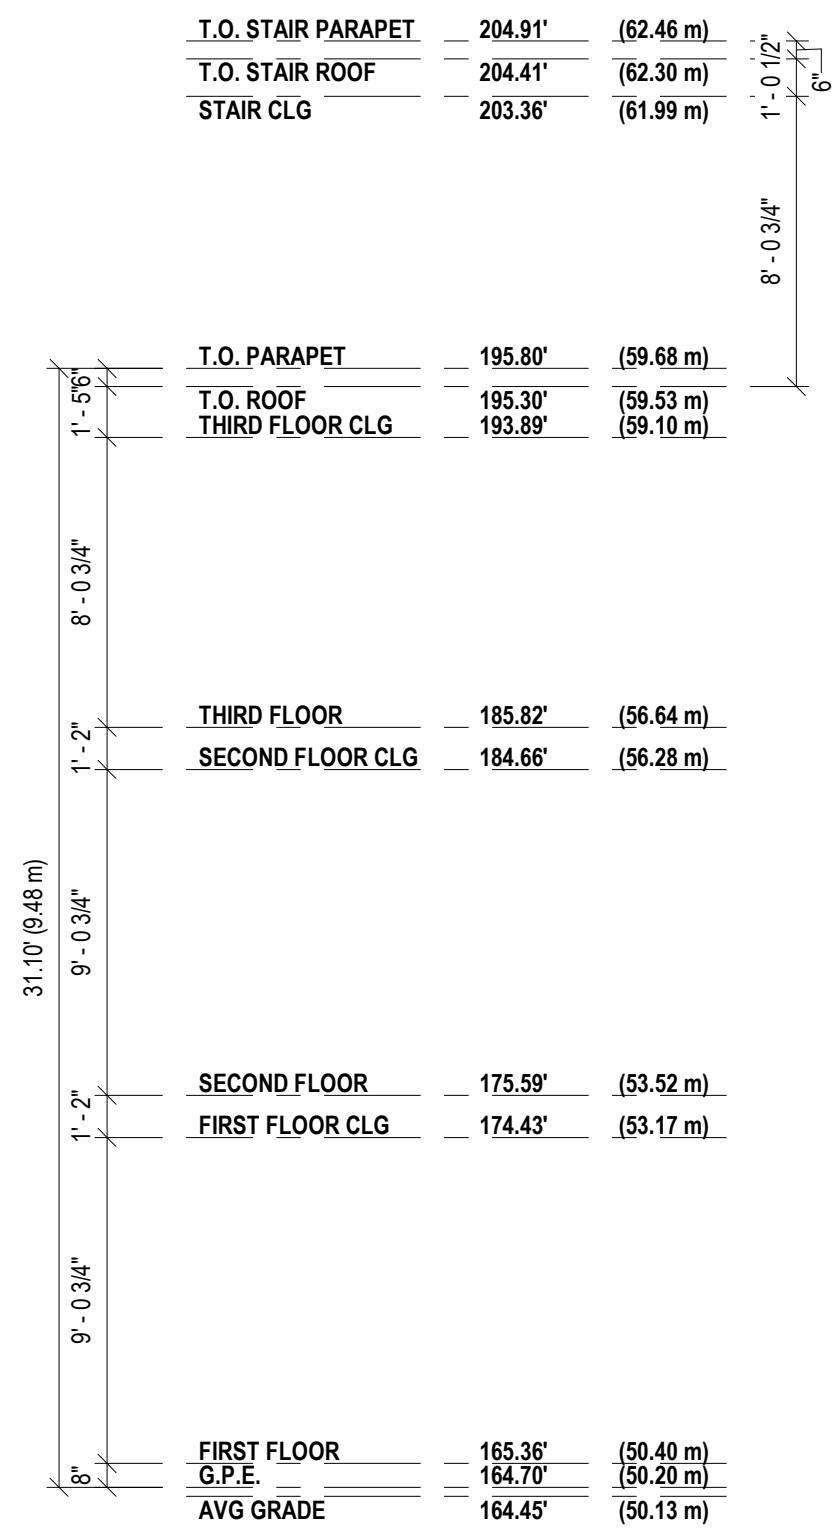

WEST ELEVATION

SCALE: 3/16" = 1'-0"




SOUTH ELEVATION

SCALE: 3/16" = 1'-0"

MATERIAL LEGEND

1.	VERT. HARDI BOARD	ARCTIC WHITE
2.	VERT. HARDI BOARD	IRON GREY
3.	HORIZ. HARDI BOARD	IRON GREY
4.	LONGBOARD SIDING	DARK CHERRY
5.	RAILING / FLASHING	BLACK
6.	GARAGE DOOR	PAINTED WHITE
7.	DOOR	PAINTED BLACK
8.	TRELLIS / TRIM / POSTS	DARK WOOD STAIN
9.	WINDOWS	CLEAR GLASS C/W BLACK FRAME

JAMES HARDI - IRON GREY

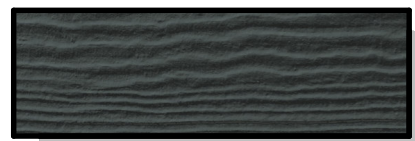

JAMES HARDI - ARCTIC WHITE



LONGBOARD - DARK CHERRY



EAST ELEVATION

SCALE: 3/16" = 1'-0"



NORTH ELEVATION

SCALE: 3/16" = 1'-0"

2792 MOUNTVIEW STREET MULTI-RESIDENTIAL PROPOSAL