

MOHAWK VALLEY



NETWORK. EXPLORE. INVEST.

Duofold Facility
7 Spruce St, Ilion, NY

John J. Piseck, Jr.

Chief Executive Officer
Herkimer County IDA

Thomas Seguljic, PE, PG

Principal
HRP Associates

Kelly Hale

Project Manager
NYSEDC Division of Environmental Remediation


Joe Gehm

Managing Member
Lahinch Group LLC





NAVIGATING NEW YORK'S BROWNFIELD CLEANUP PROGRAM & HISTORIC TAX CREDITS
A Duofold Site Case Study

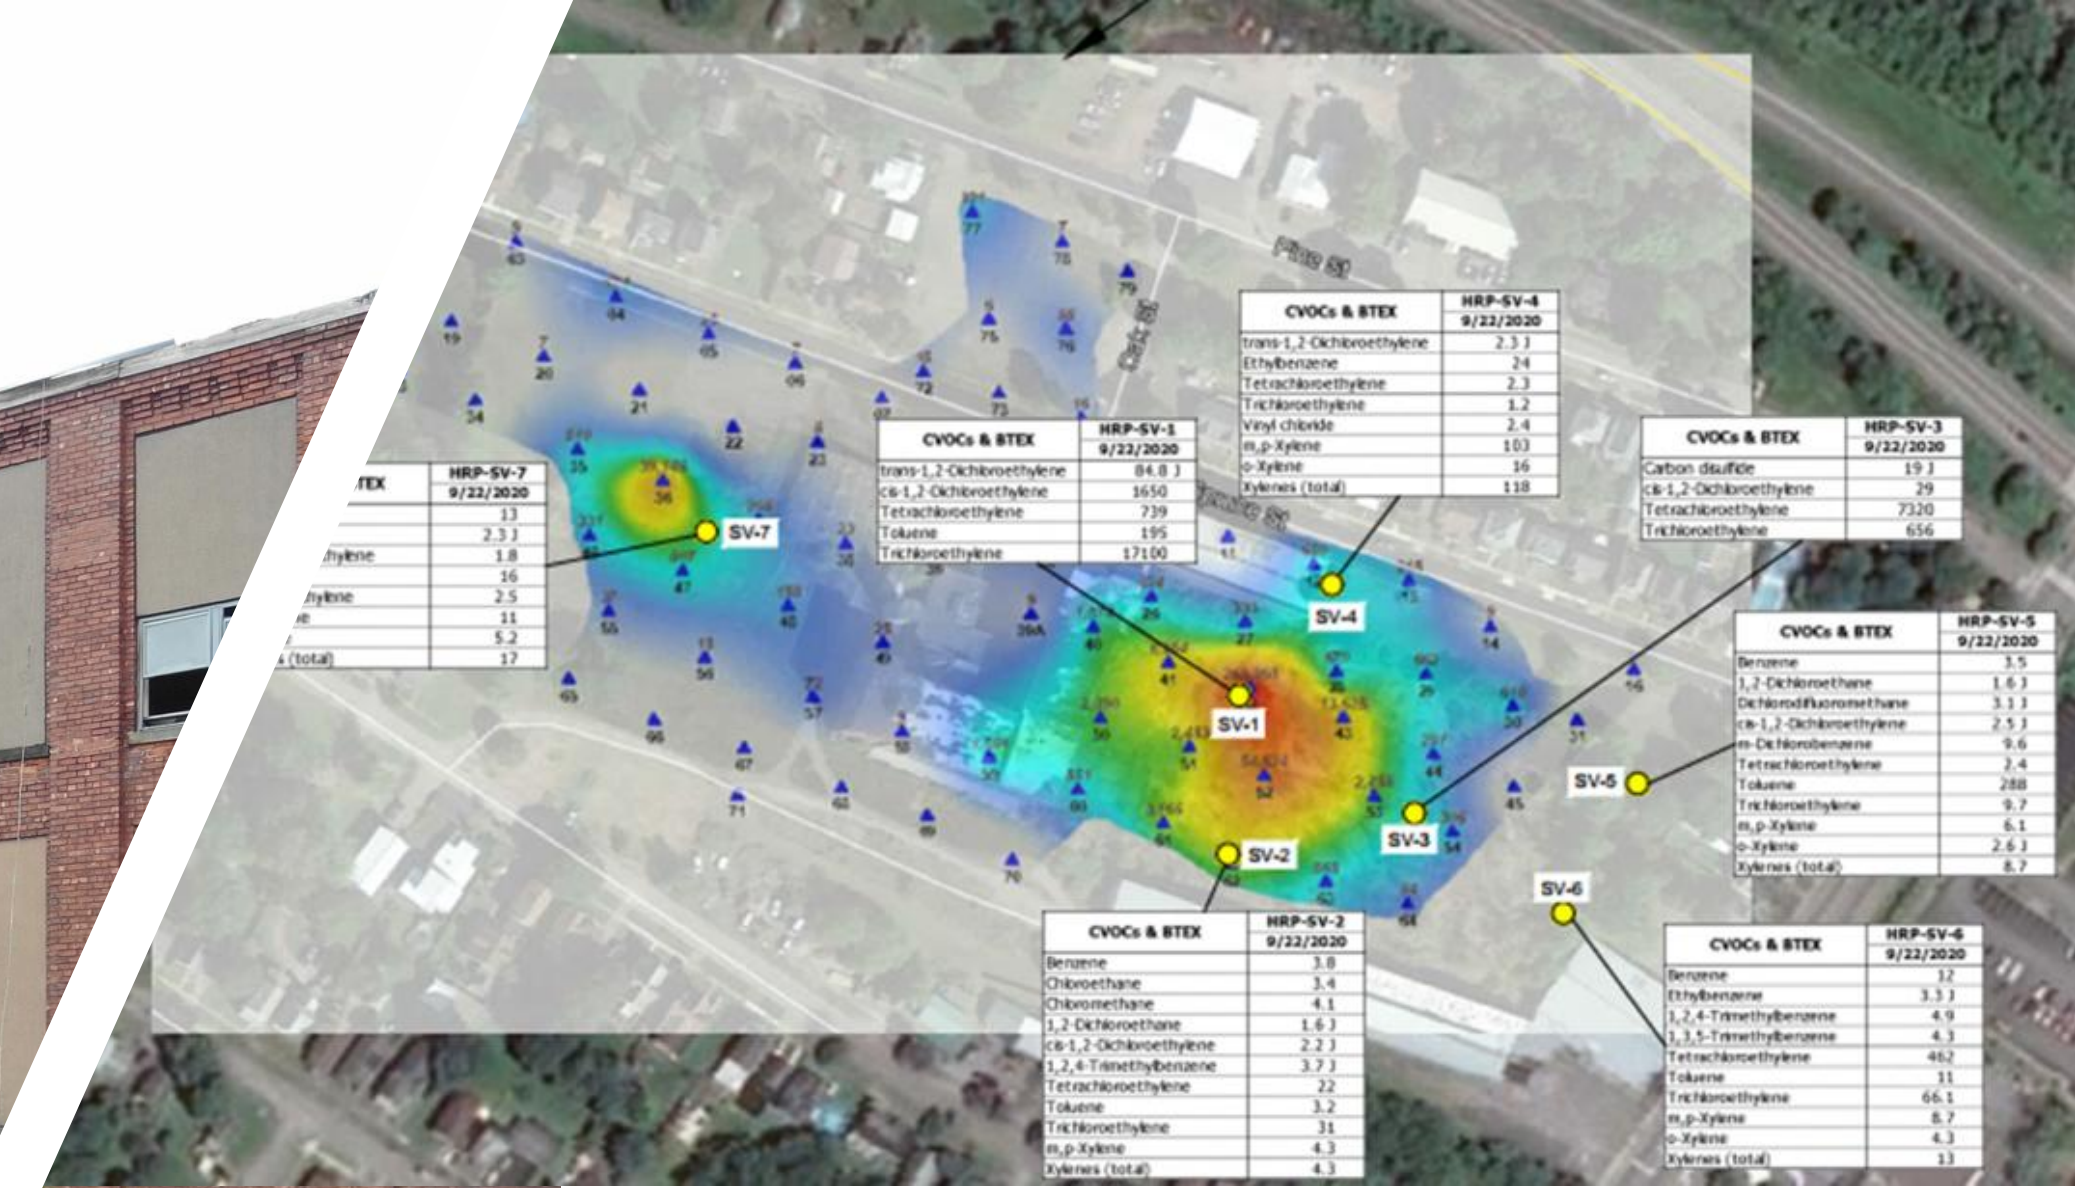

Duofold Facility

7 Spruce St, Ilion, NY



Plotted by: [unreadable] Date: 8/11/2023
 Drawn by: [unreadable] Date: 8/11/2023
 Checked by: [unreadable] Date: 8/11/2023
 Scale: 1"=50'



PROJECT:
 PROPOSED LIGHT
 MANUFACTURING FACILITY
 WEST RIVER STREET &
 SPRUCE STREET
 ILION, NY

No.	Description	Date

CONCEPT PLAN

Designed By: [unreadable]	Drawn By: [unreadable]	Checked By: [unreadable]
Issue Date: 8/11/2023	Project No: [unreadable]	Scale: AS SHOWN

Drawing No:
CONCEPT

DUOFOLD FACILITY

7 SPRUCE ST ILION, NY

