



Pine Street Extension


Typical Section & Alignment Options





Pine Street Extension

Typical Section – Option A

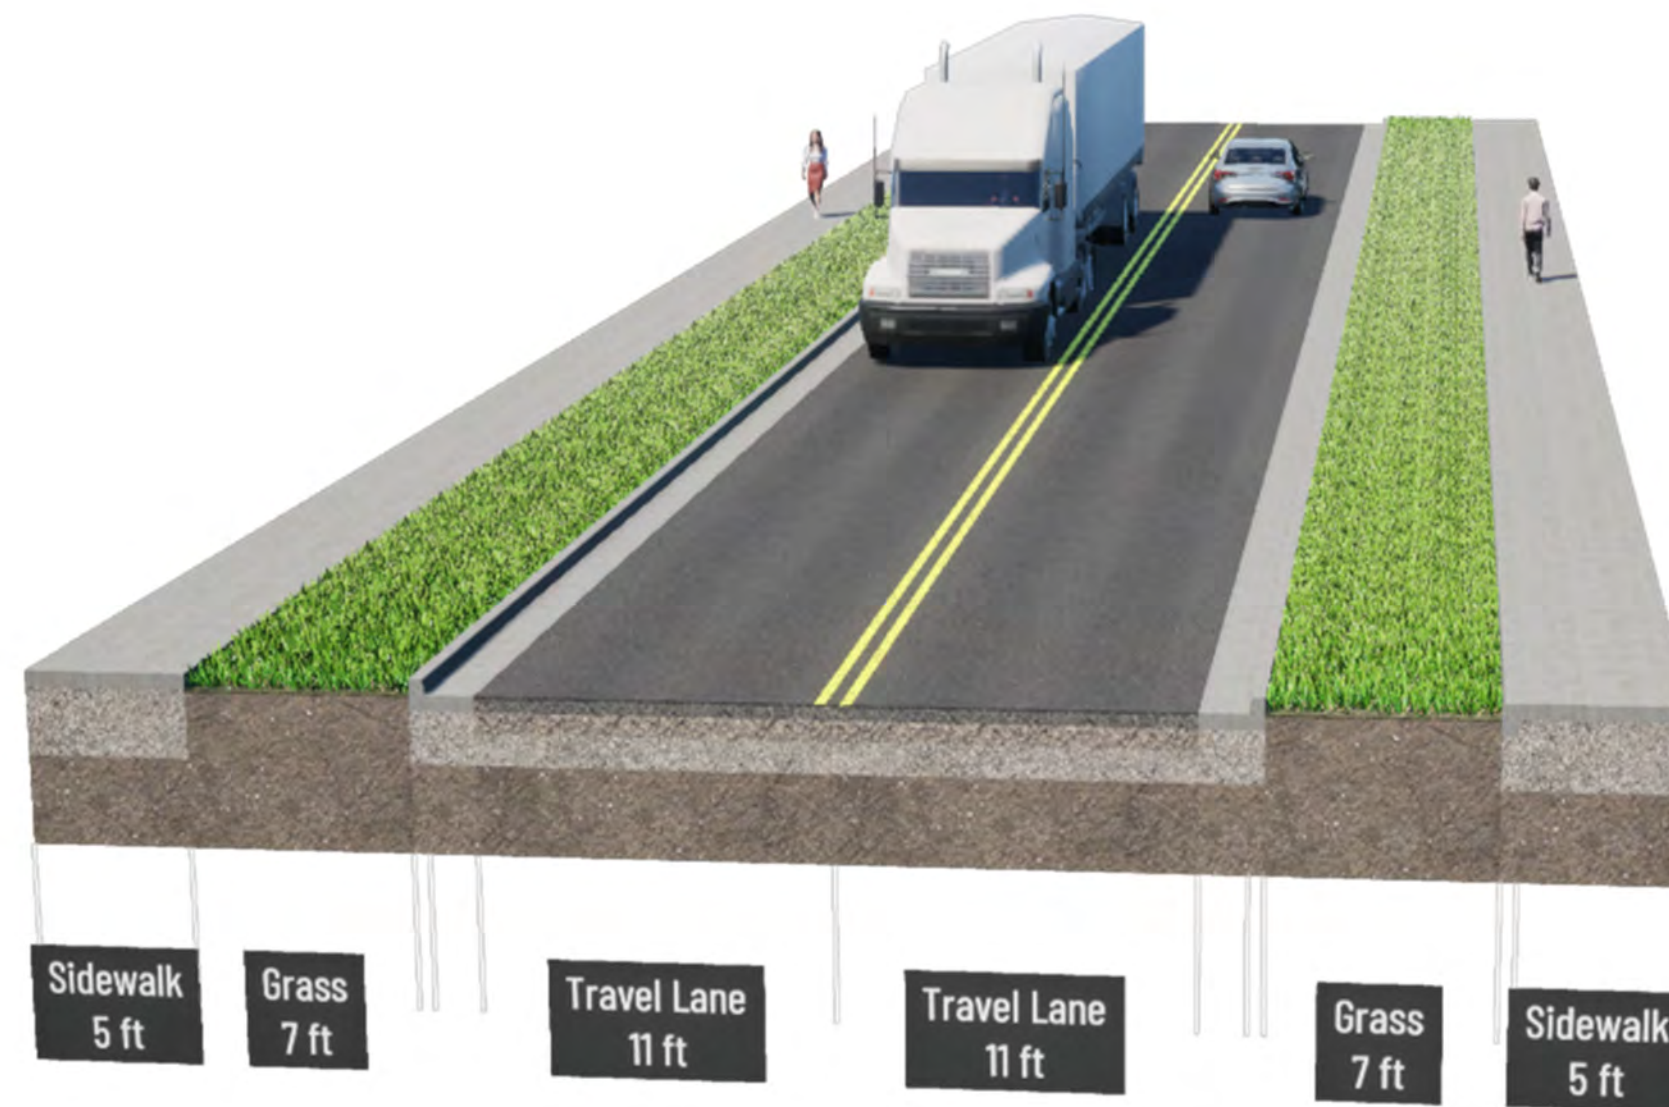


50' Right-of-Way




Pine Street Extension

Typical Section – Option B

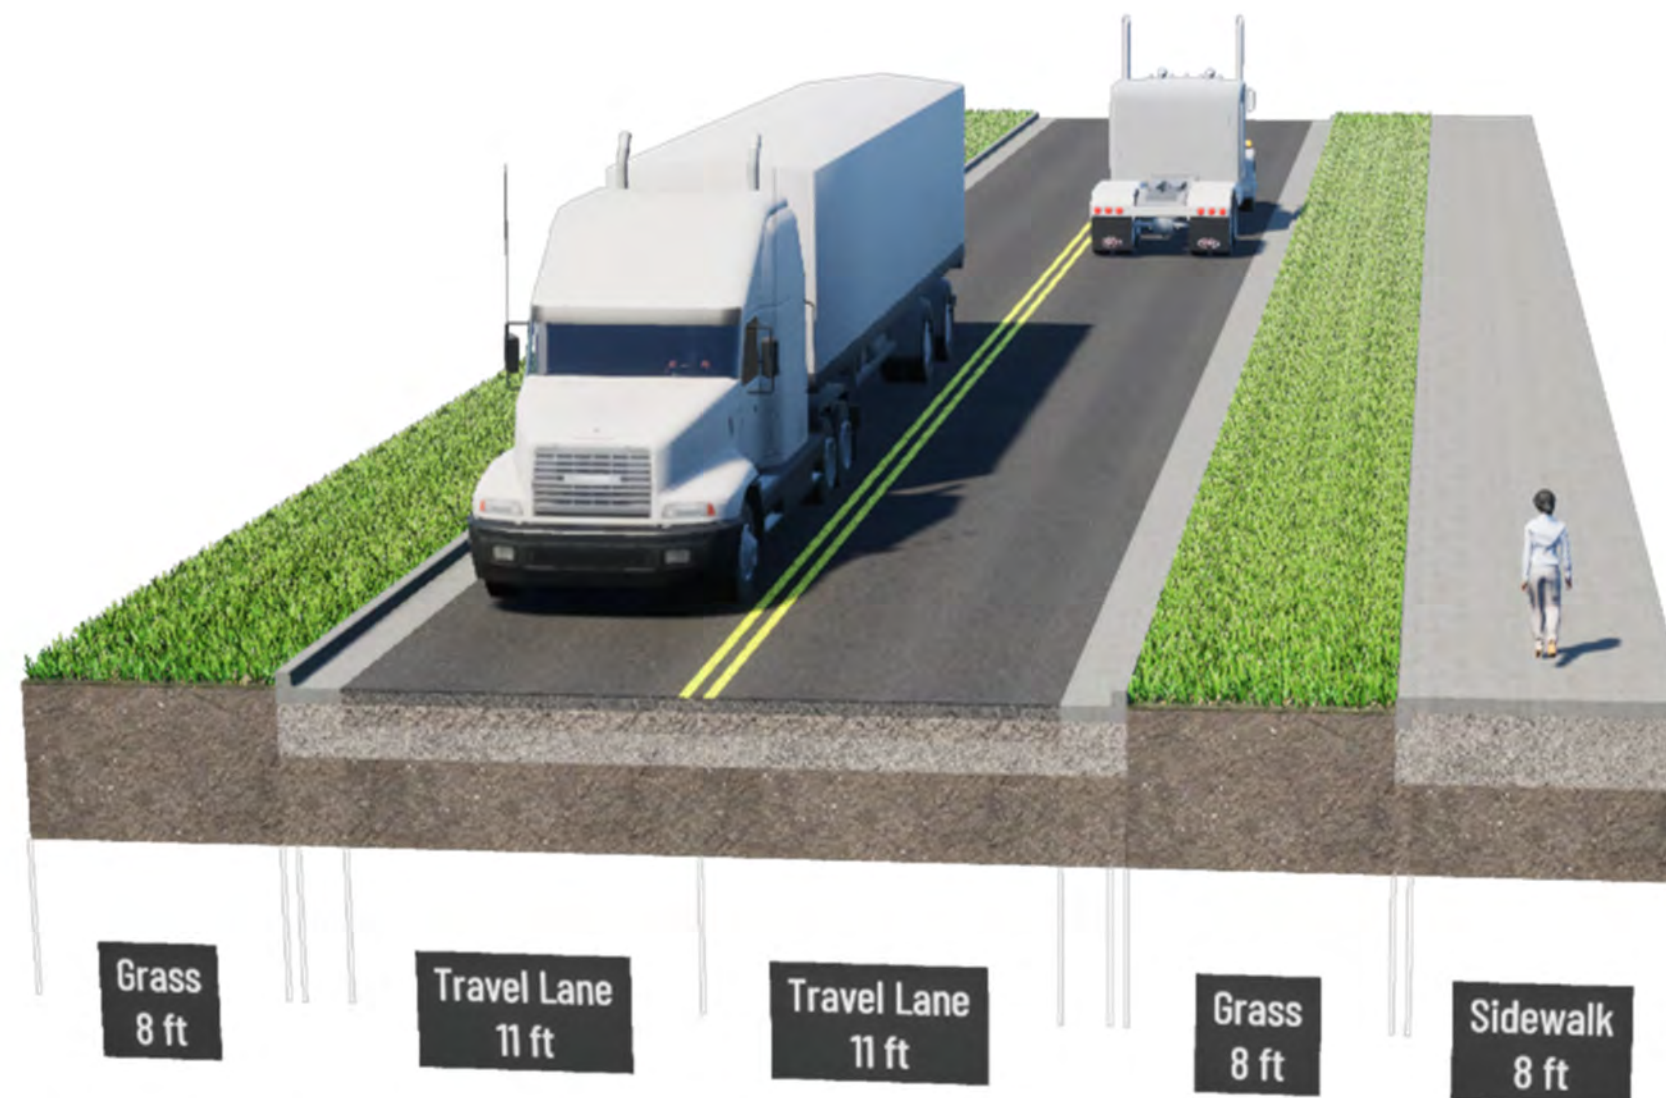

50' Right-of-Way



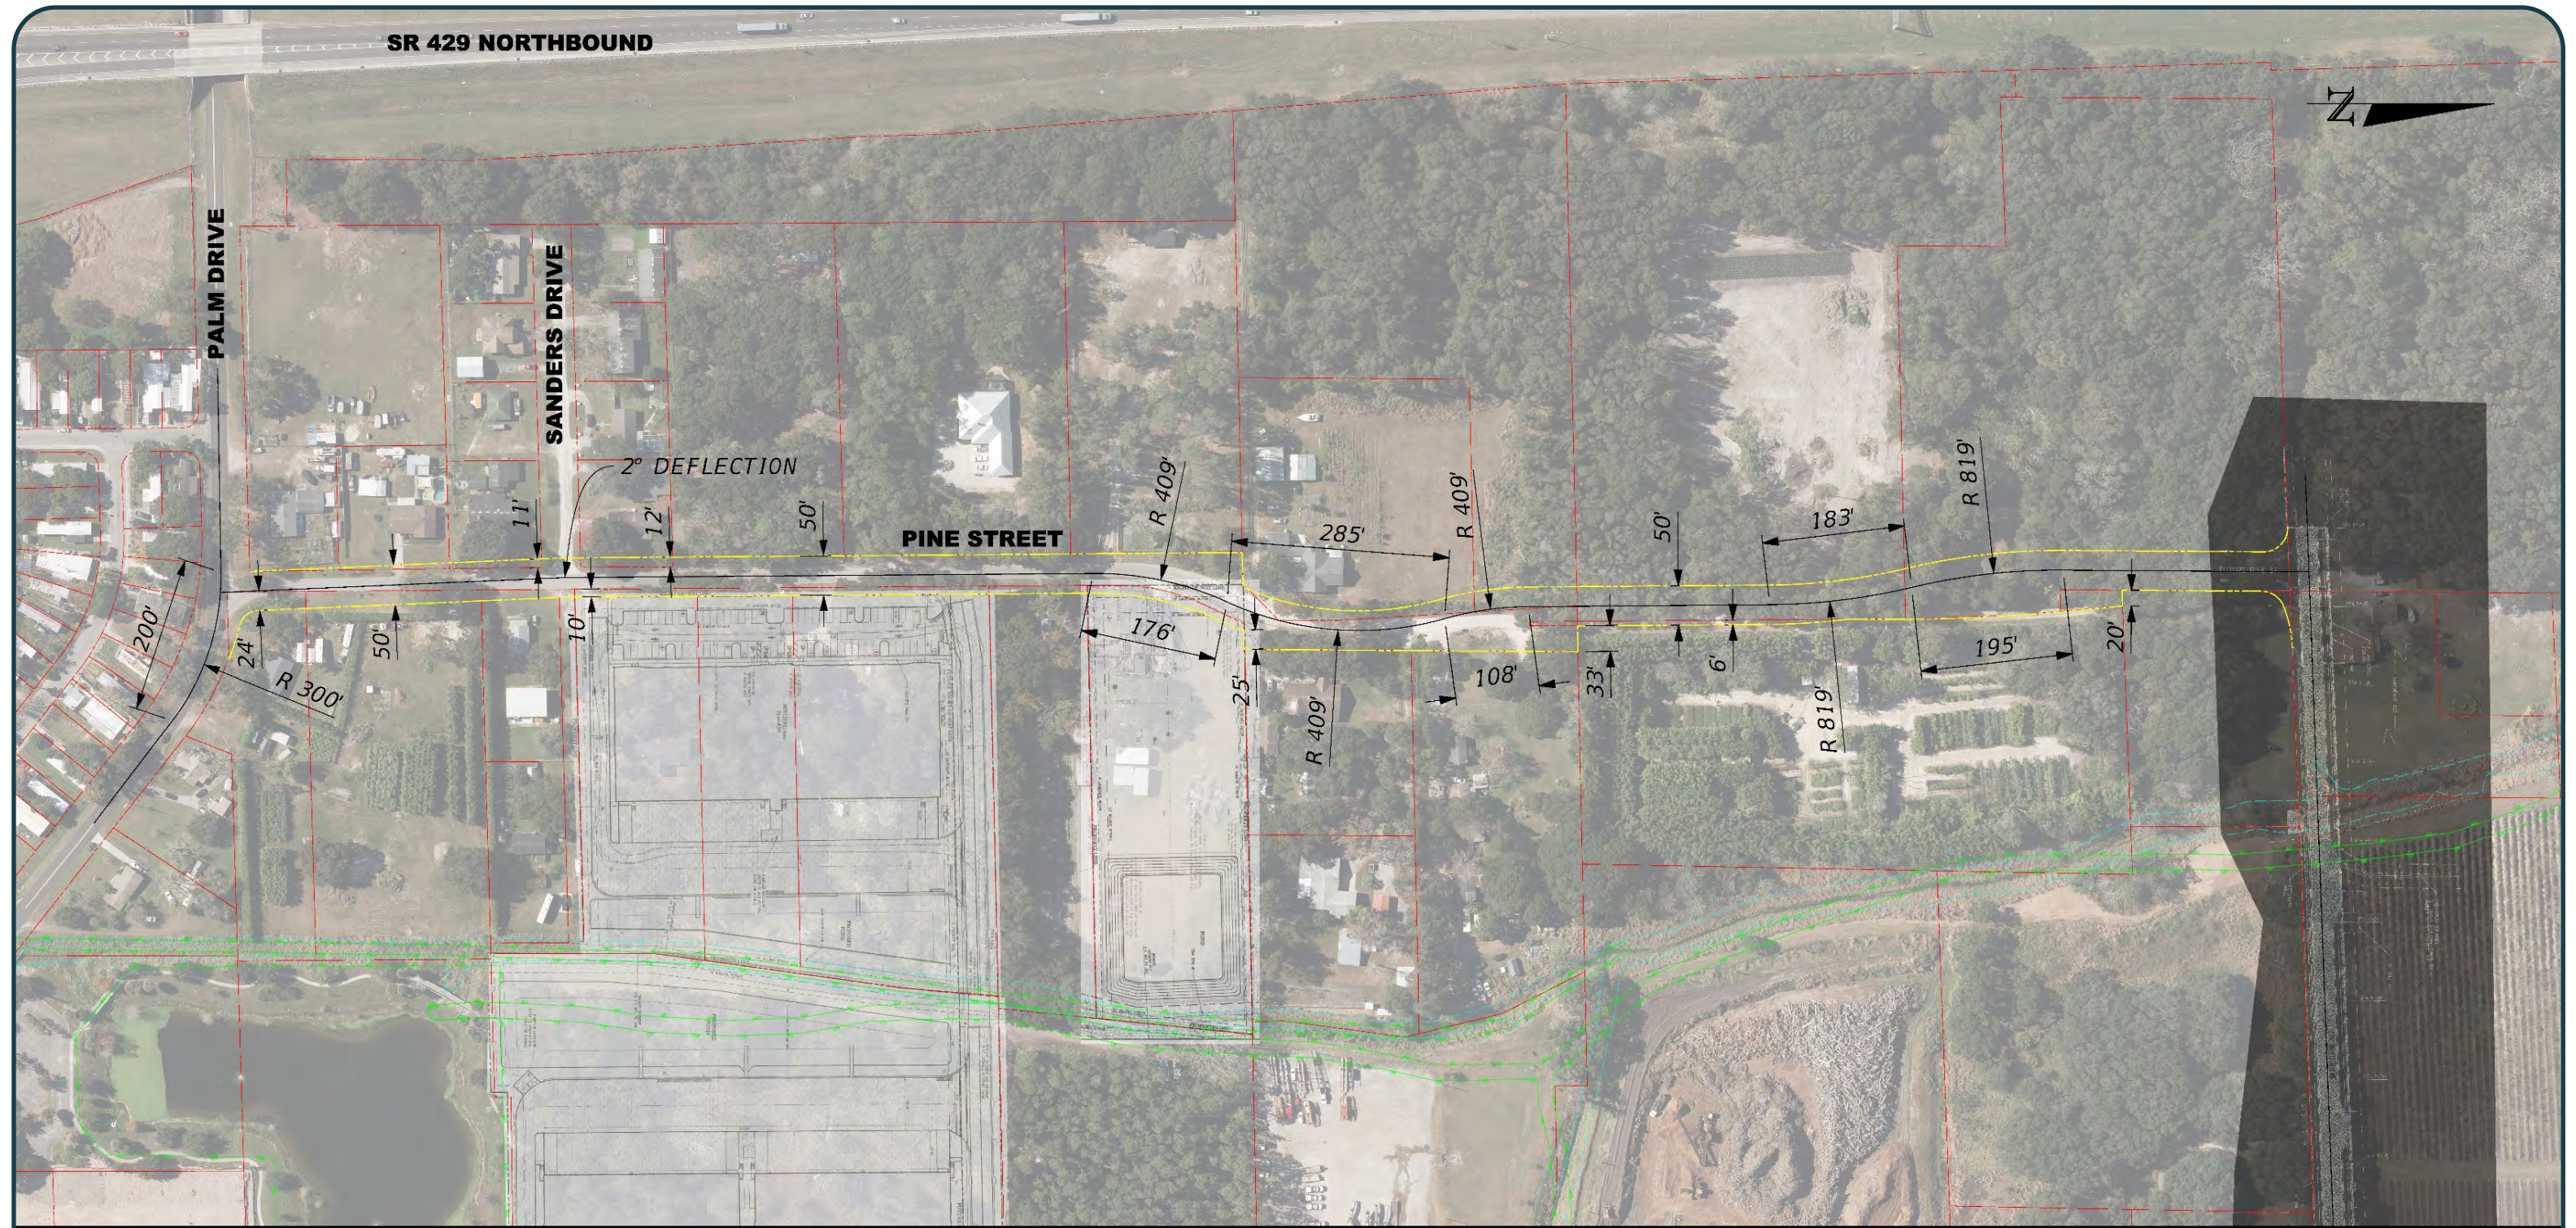


Pine Street Extension

Alignment Option #1 – Best Fit

(Approximately 1.78 Acres of Acquisition)



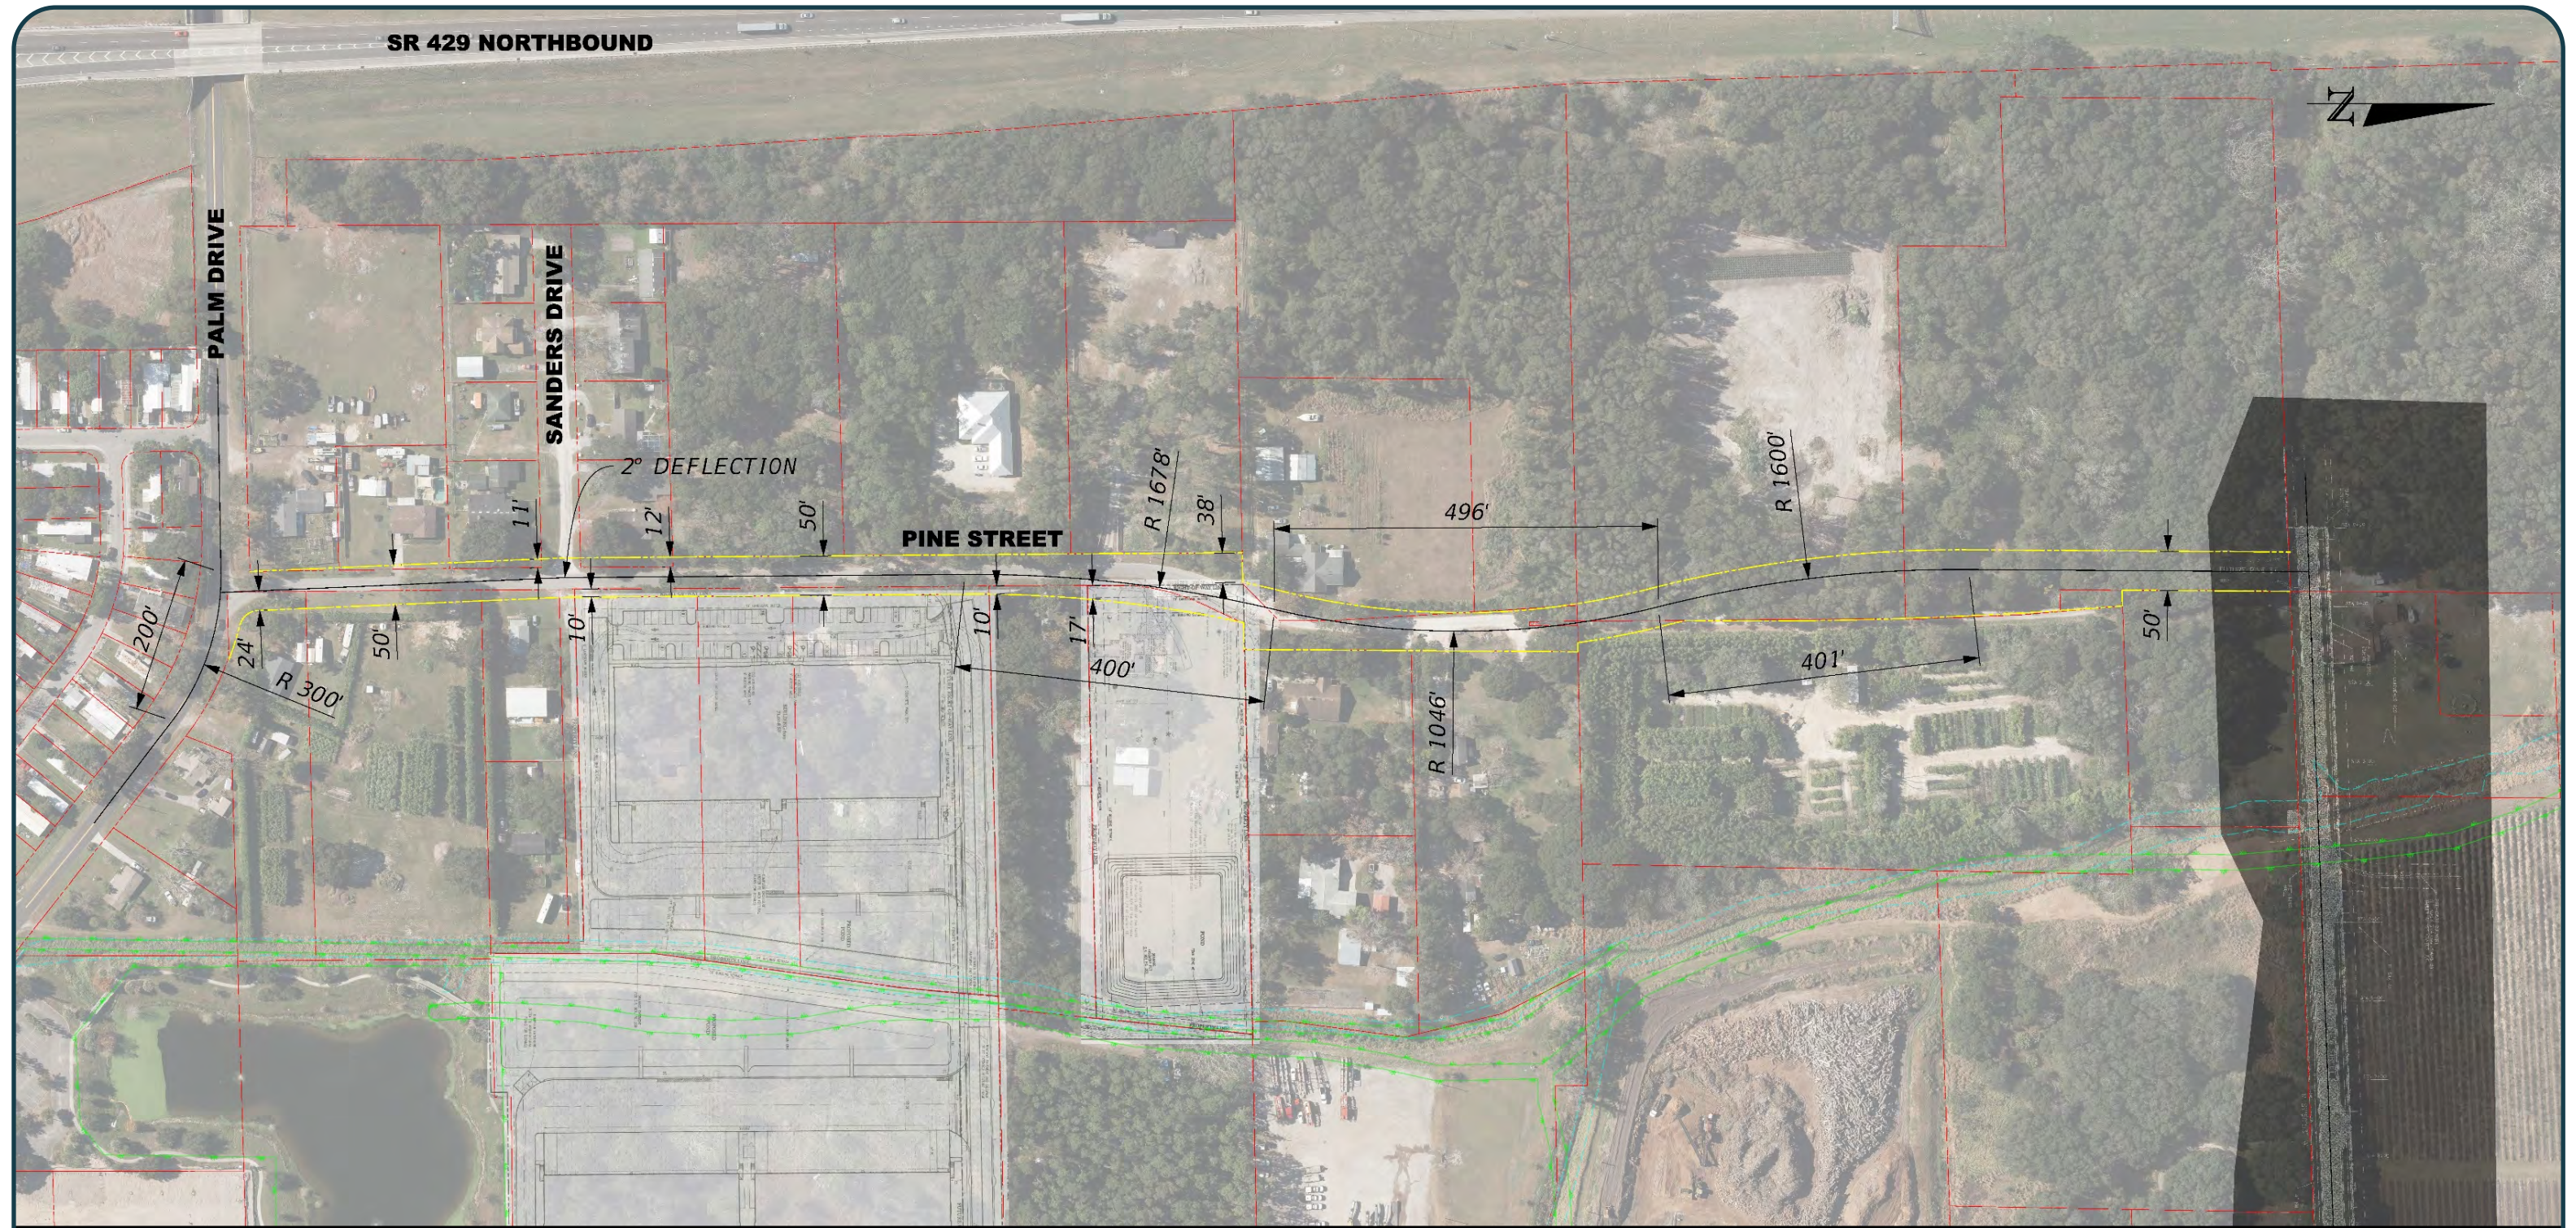

Pine Street Extension

Alignment Option #2 – FDOT Design Manual Criteria

(Approximately 1.91 Acres of Acquisition)





Pine Street Extension

Alignment Option #3 – No Curves

(Approximately 2.69 Acres of Acquisition)





Pine Street Extension


Preferred Concept






Pine Street Extension

Preferred Typical Section

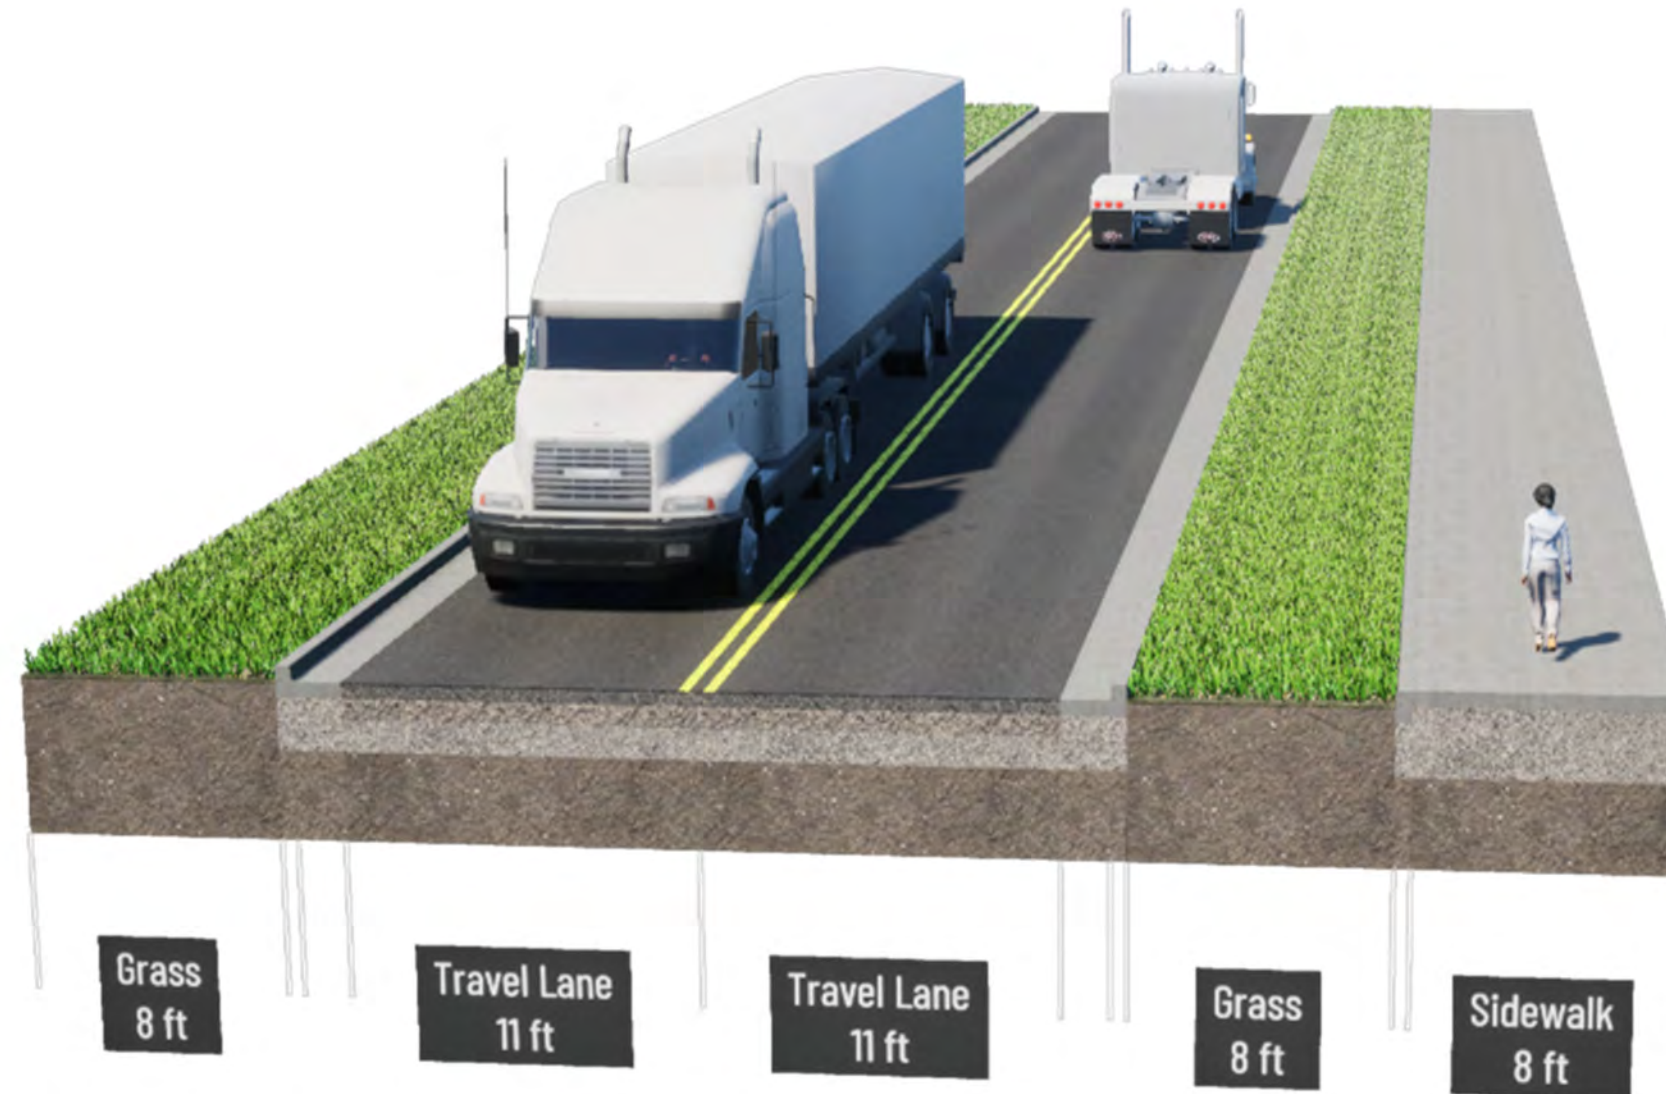

50' Right-of-Way



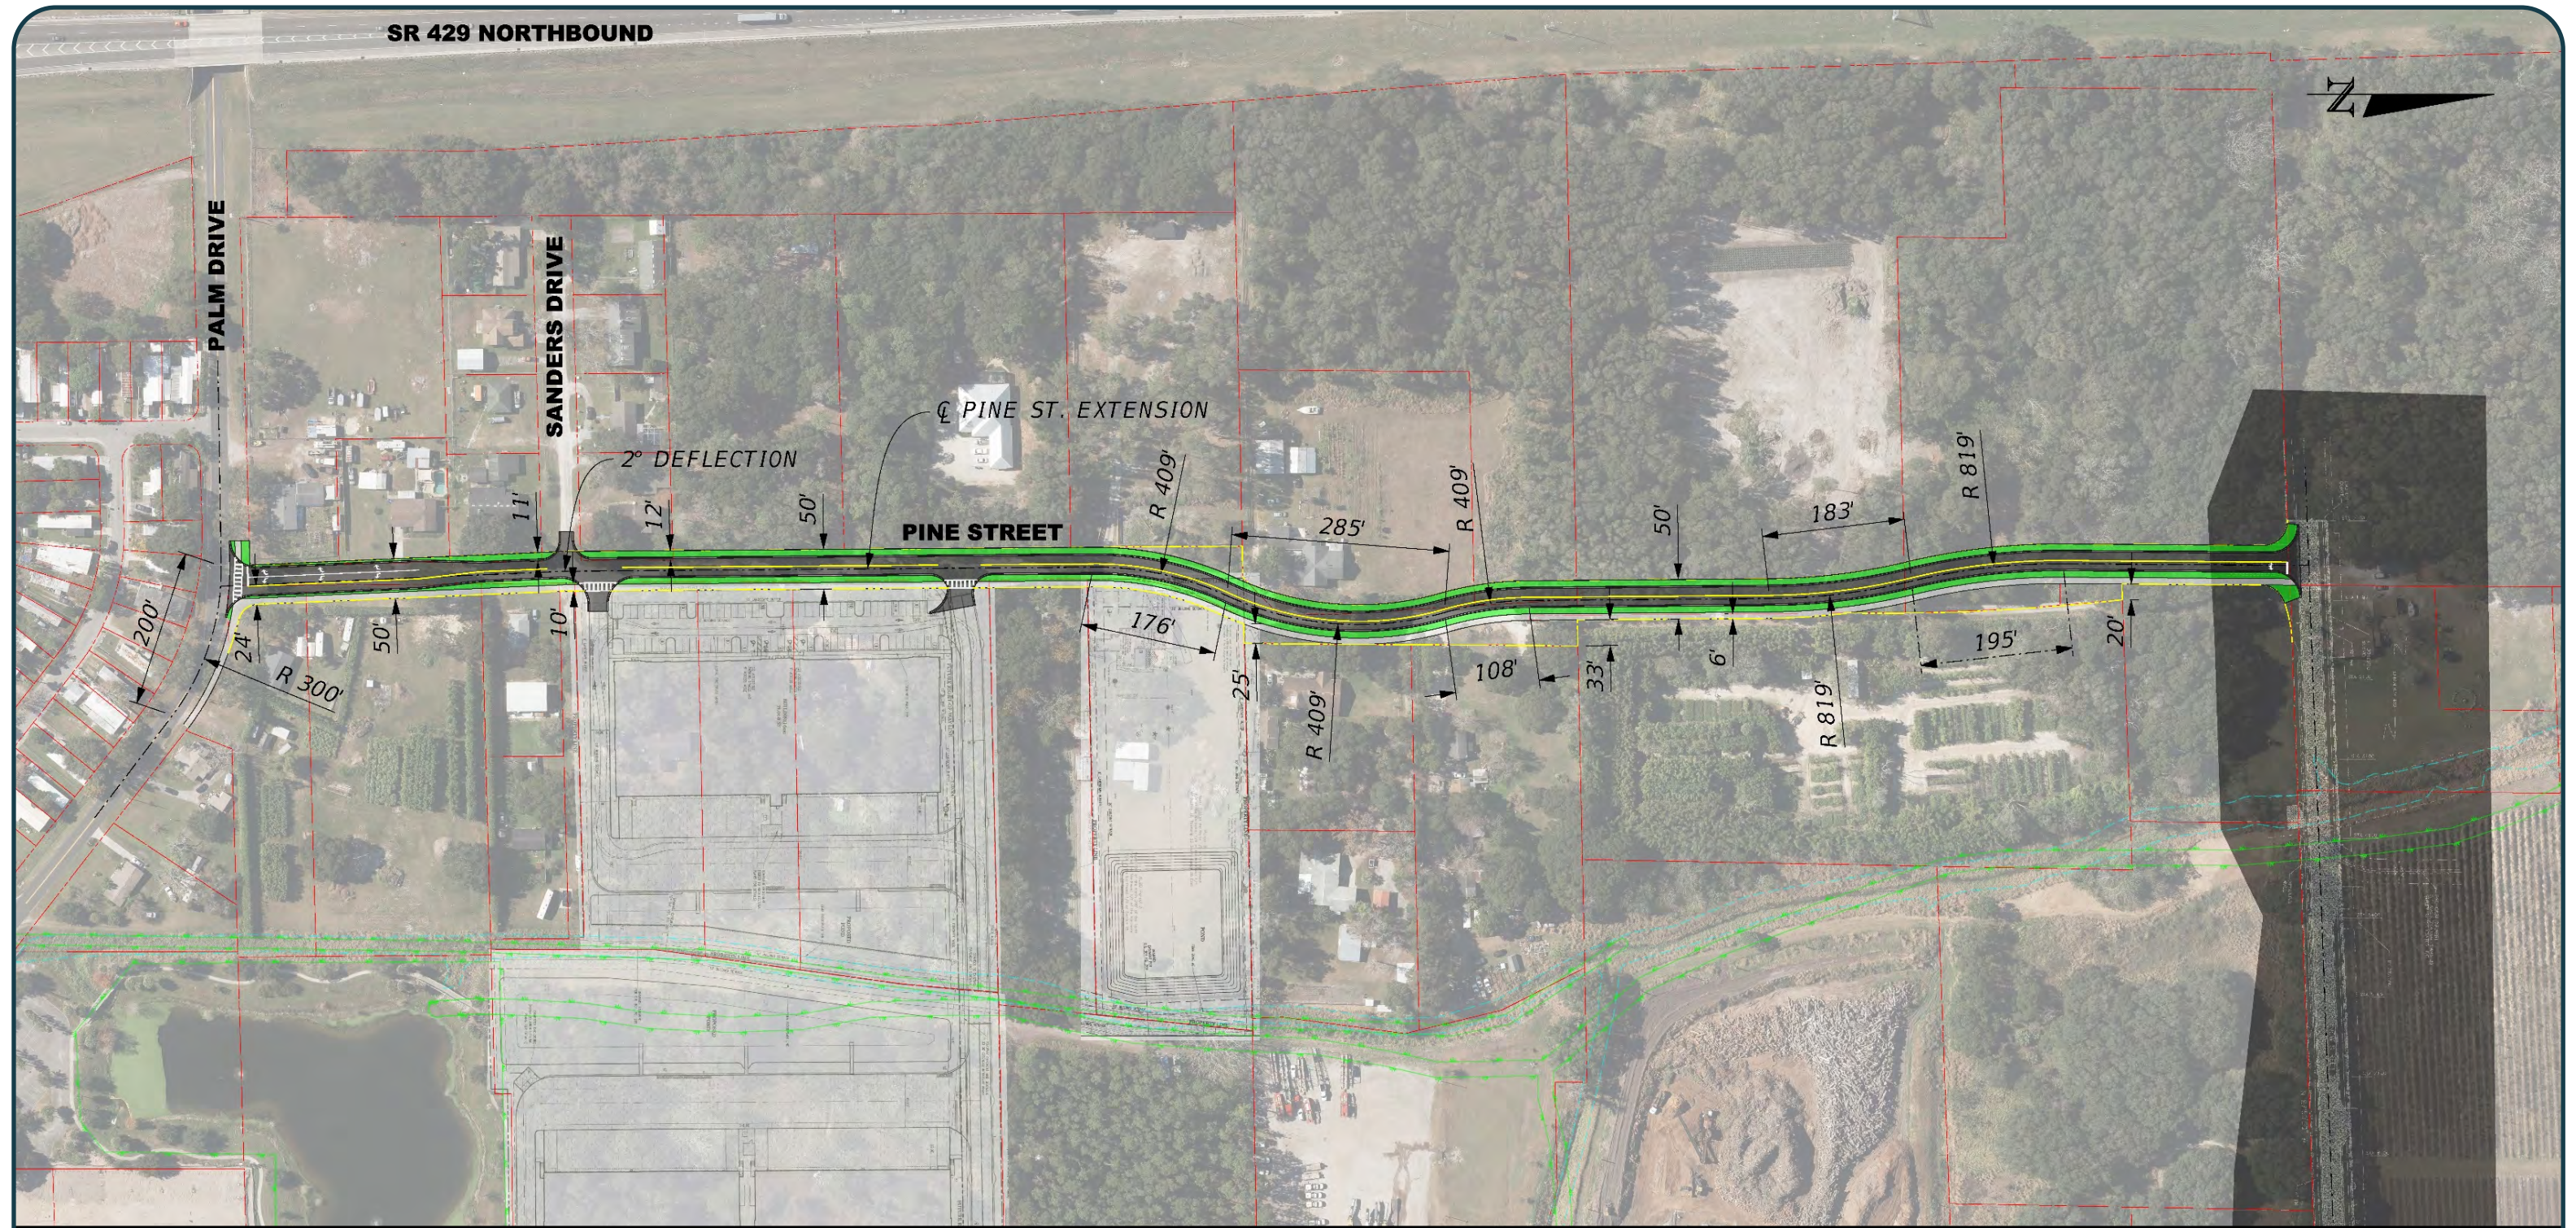

Pine Street Extension

Preferred Option – Best Fit

(Approximately 1.78 Acres of Acquisition)

