



BLUE EARTH
A B O D E





BLUE EARTH
A B O D E






BLUE EARTH
A B O D E





BLUE EARTH
A B O D E




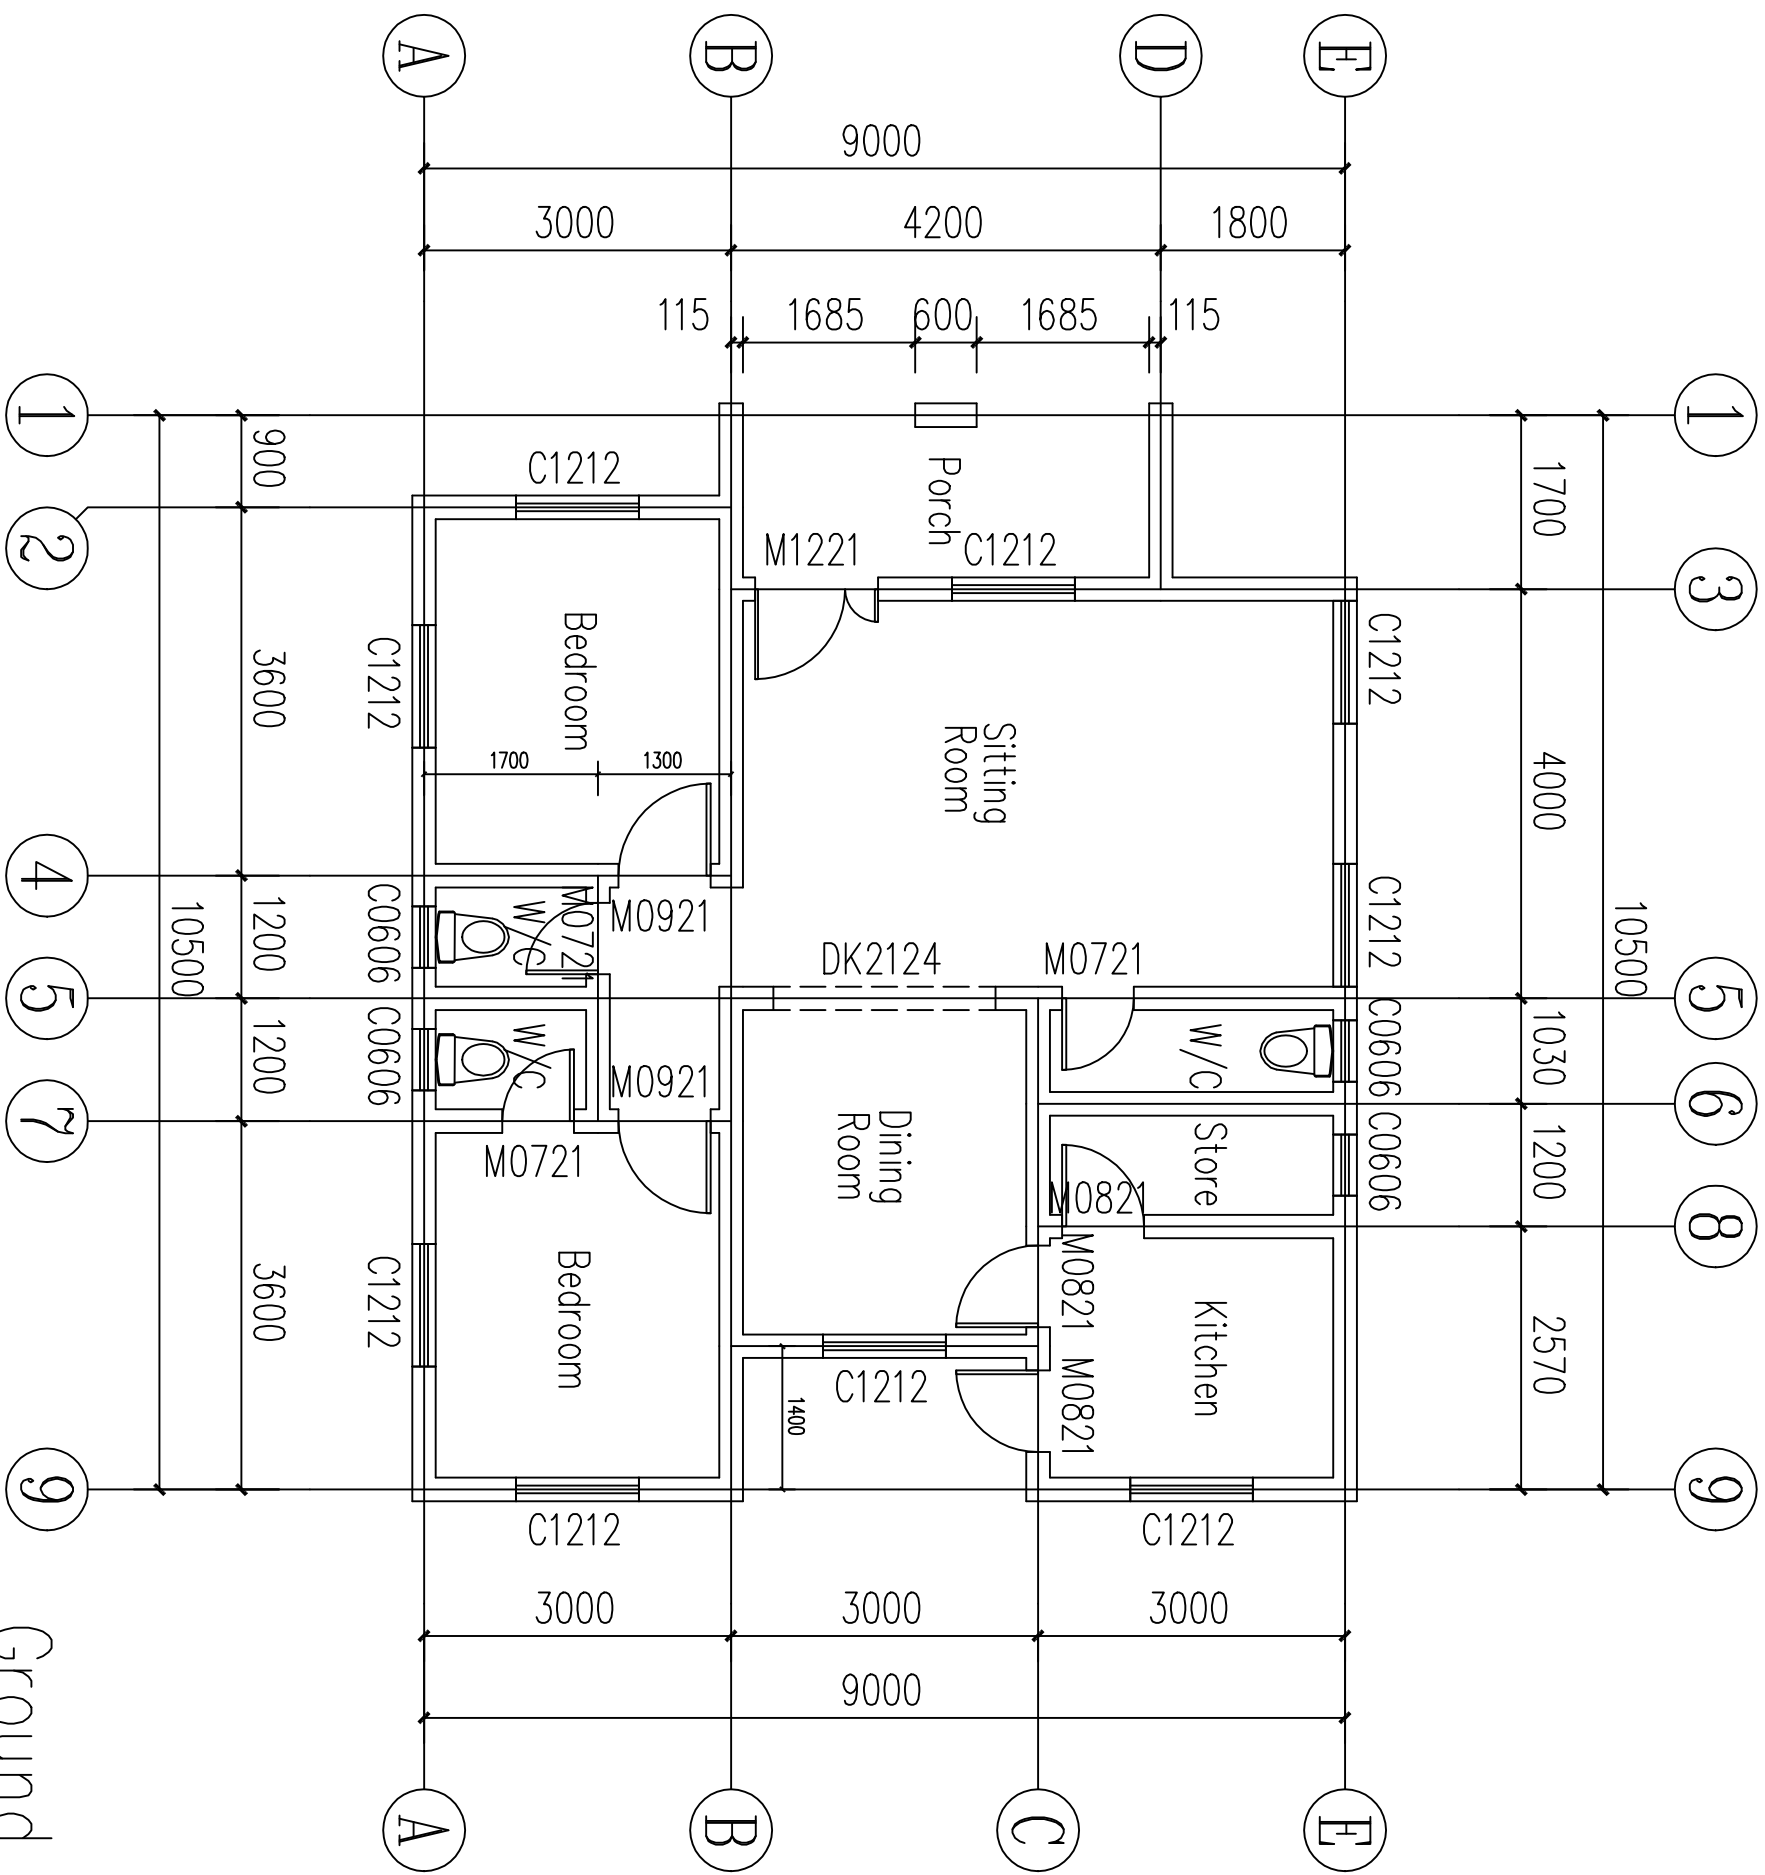

TYPE	NO.	Opening size(mm)	qty	remarks
DOOR	M0721	700X2100	3	
	M0821	800X2100	3	
	M0921	900X2100	2	
	M1221	1200X2100	1	
WINDOW	C0606	600X600	4	
	C1212	1200X1200	9	
OPENING	DK2124	2170X2400	1	


Door and window table

Ground floor plan 1:100

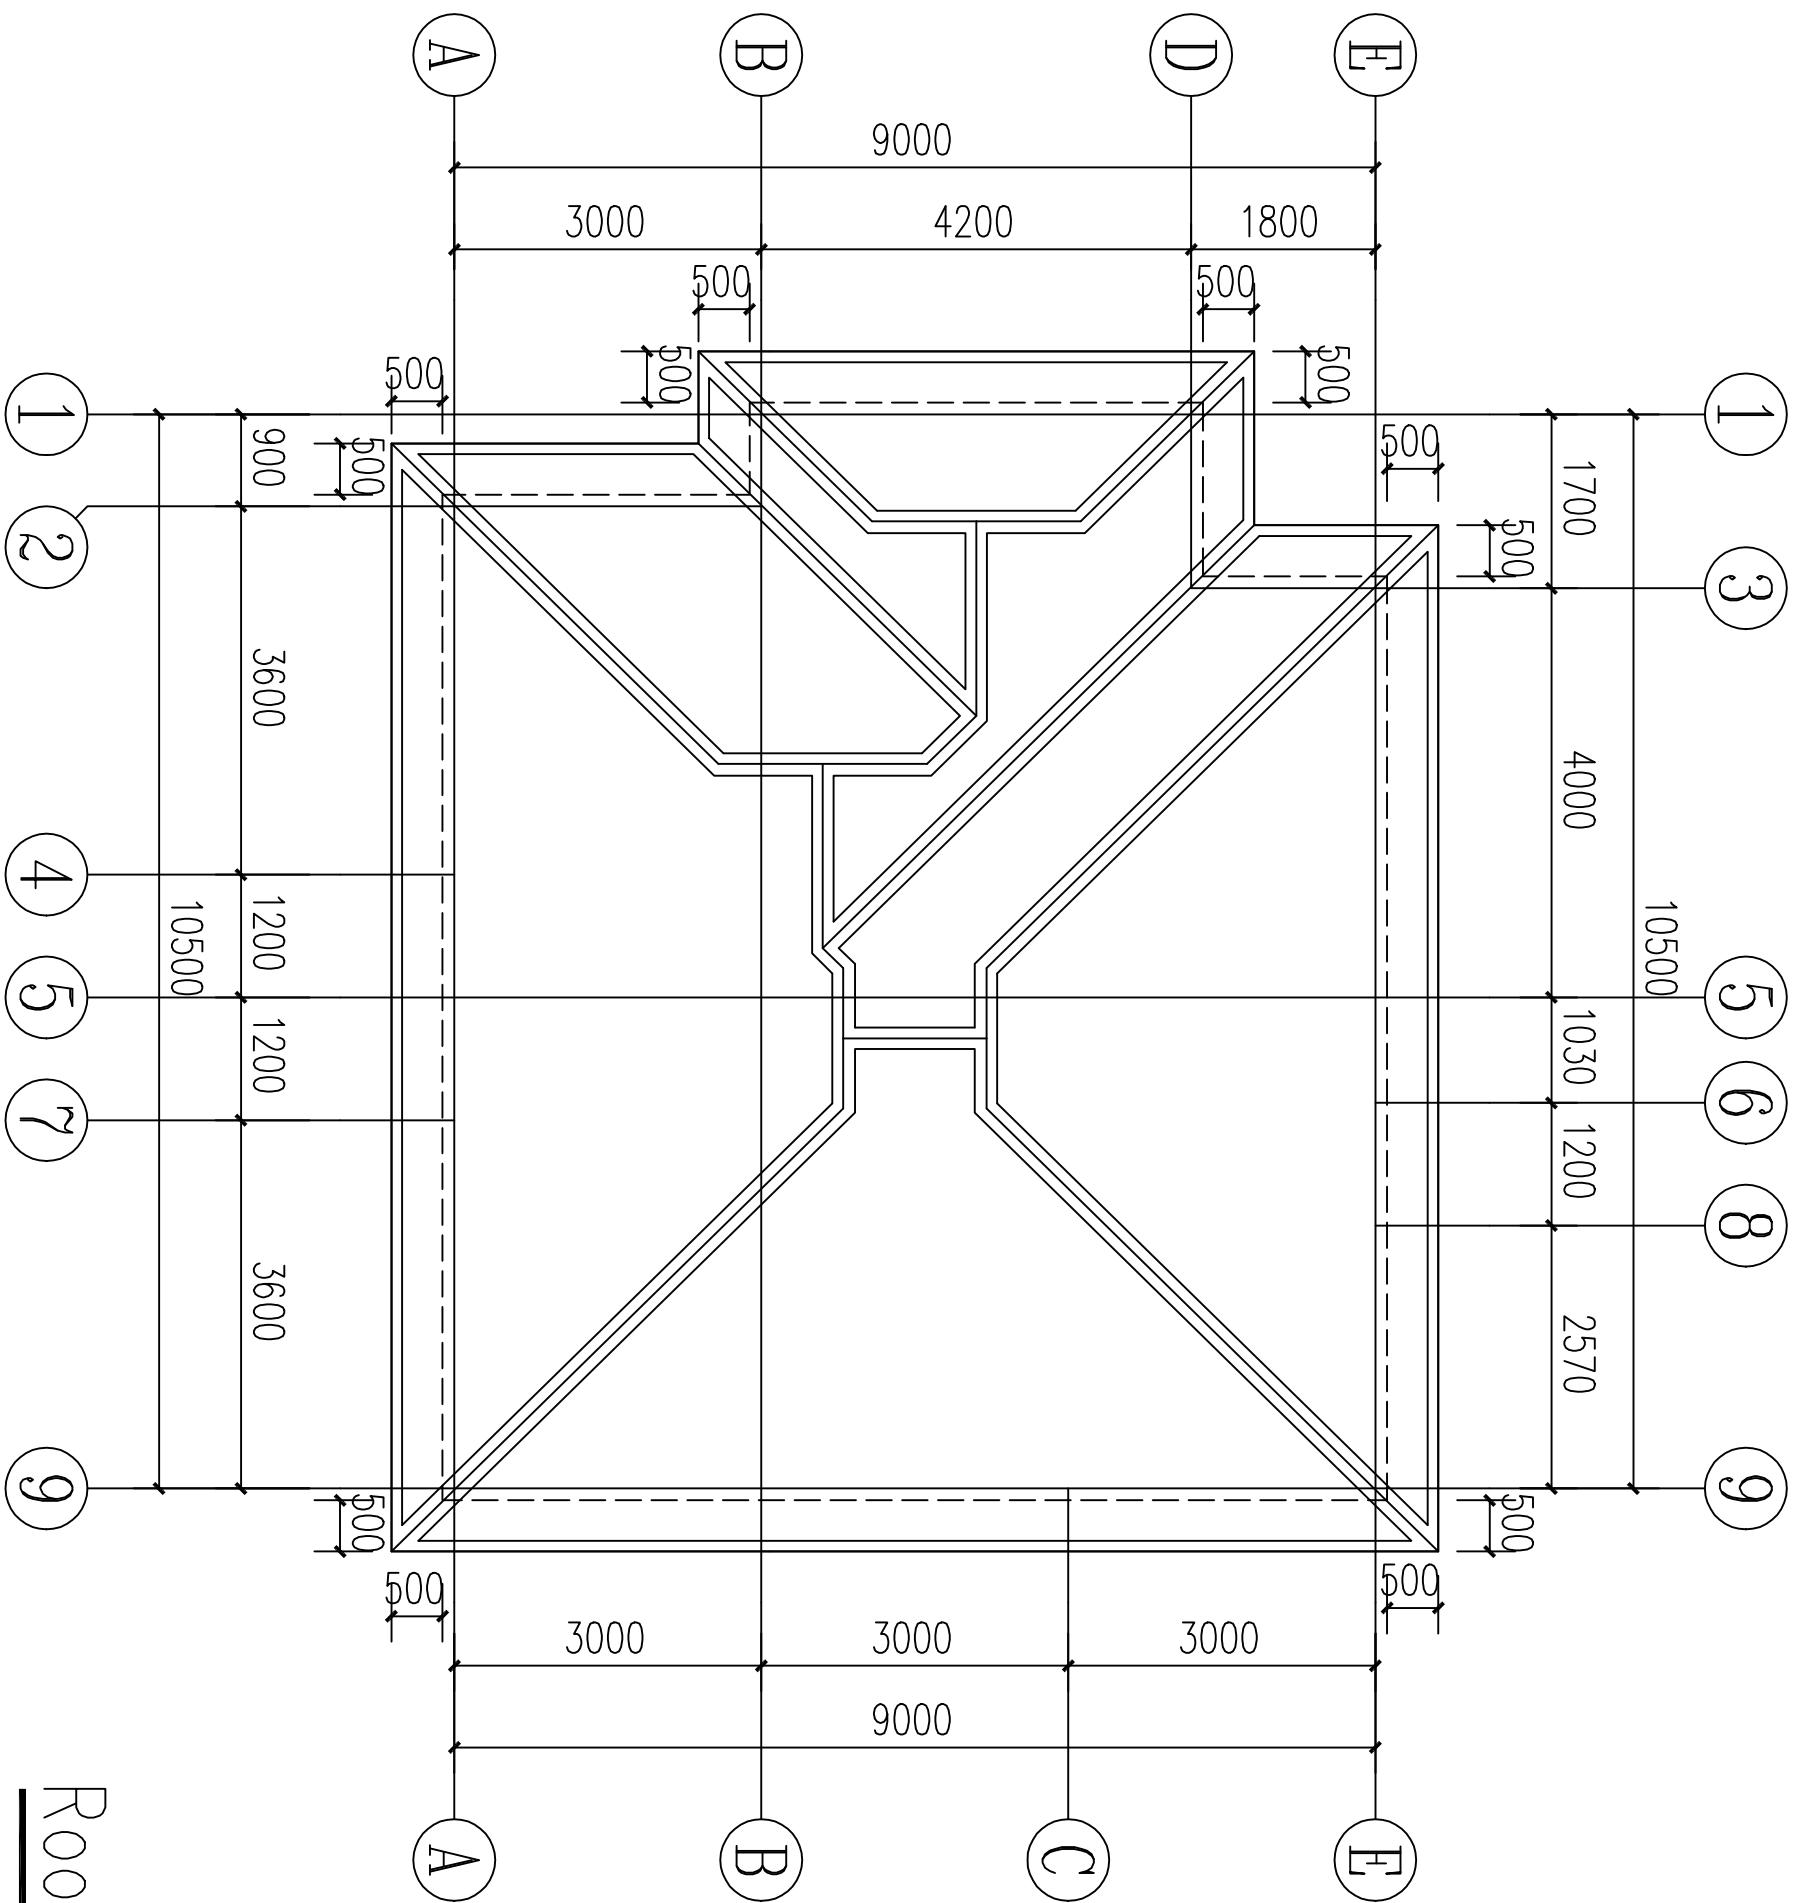




Roof plan 1:100

⑨-①Elevation


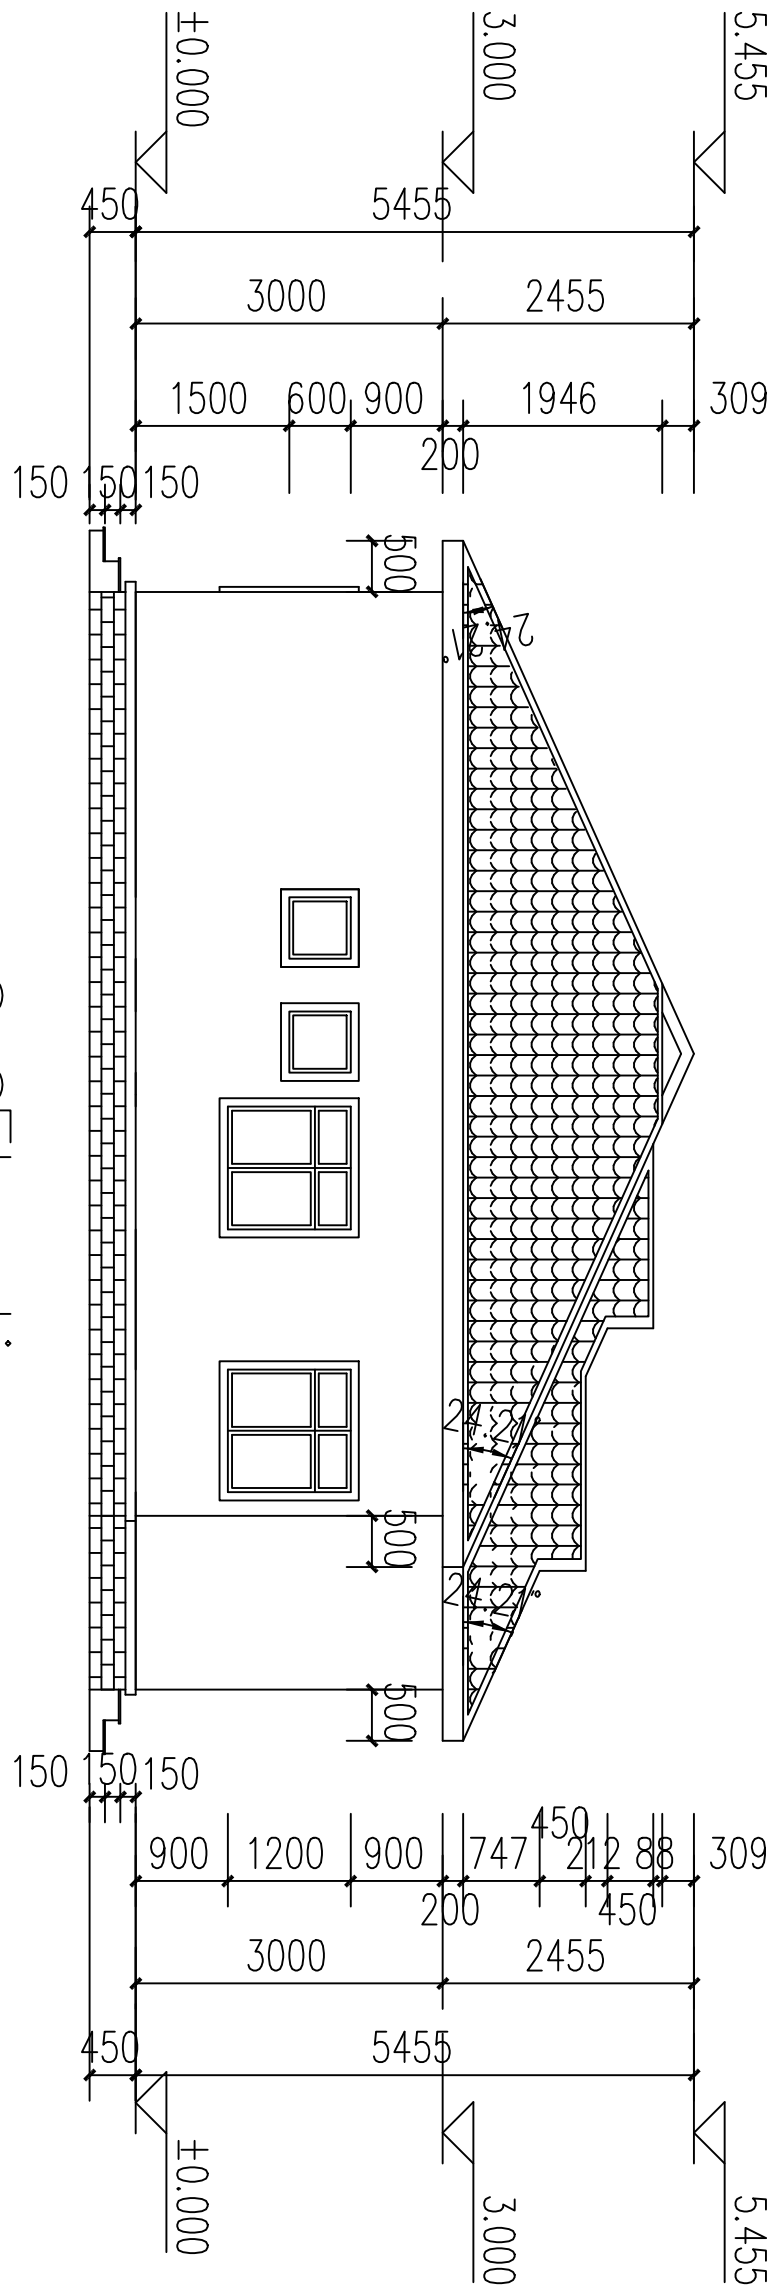


①-⑨Elevation

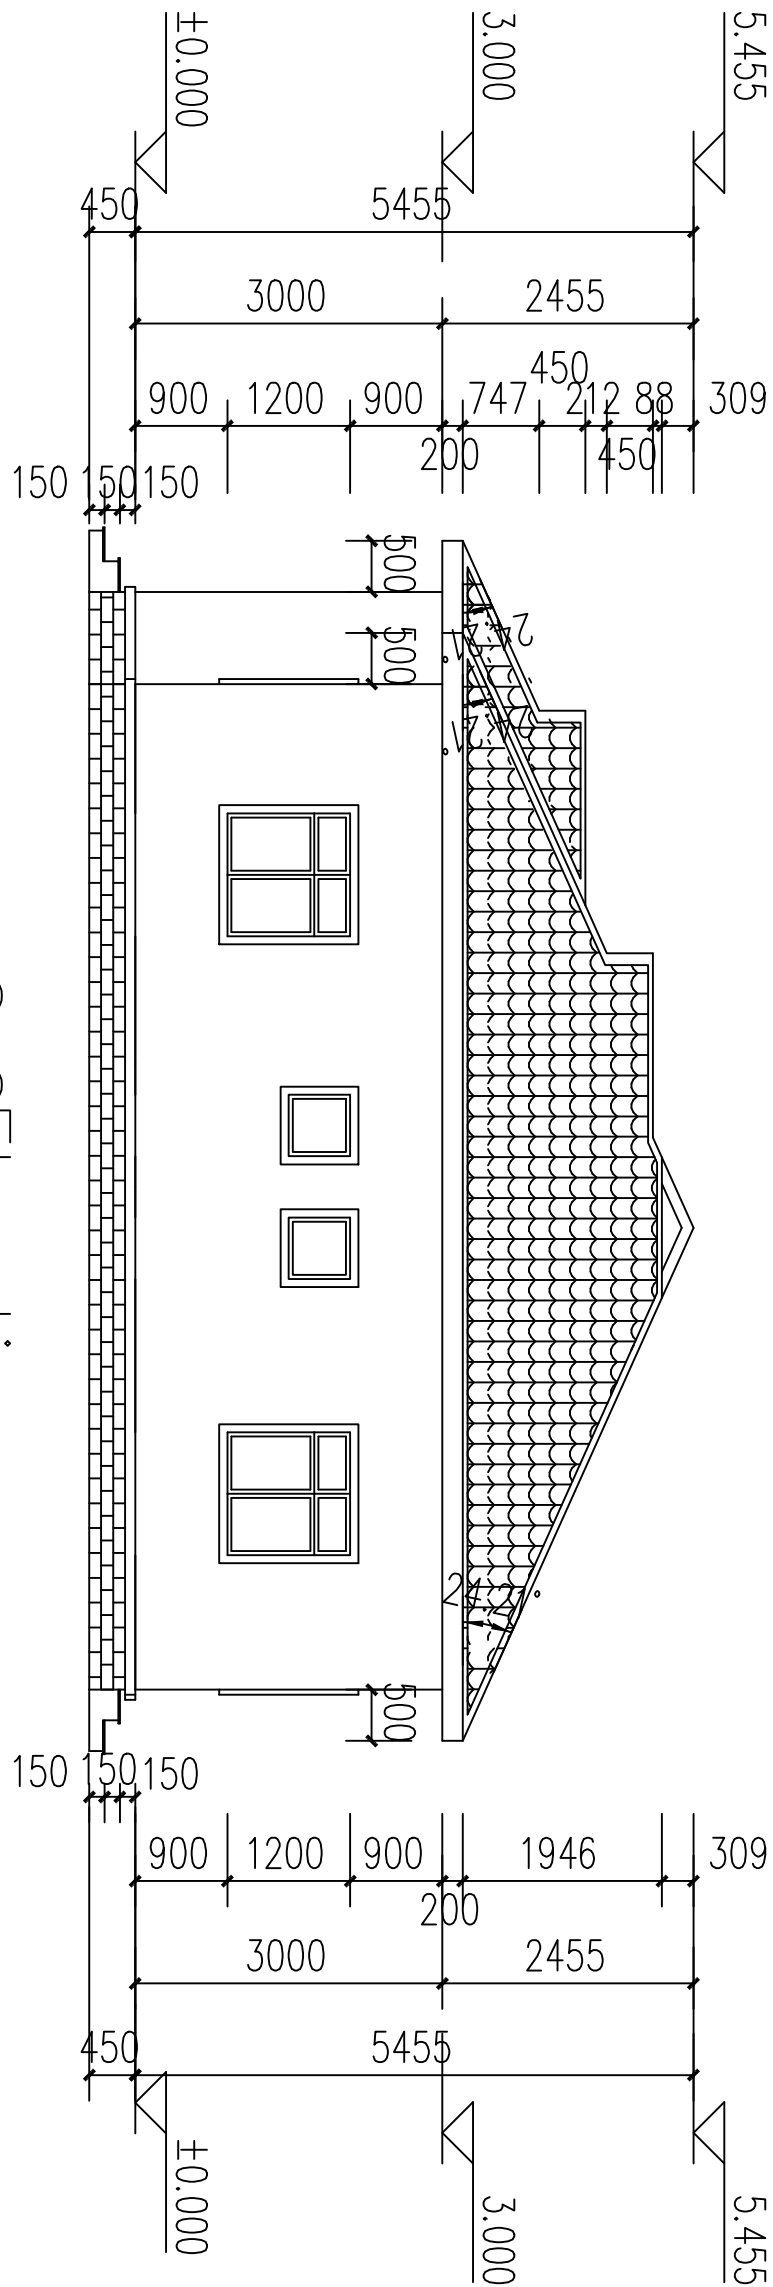

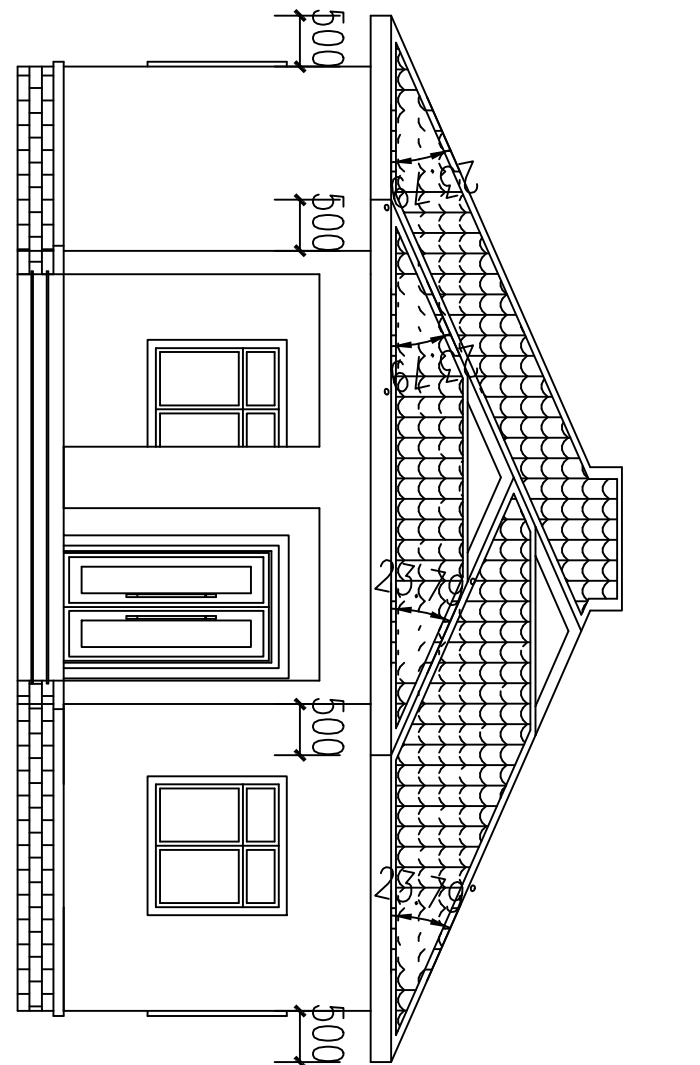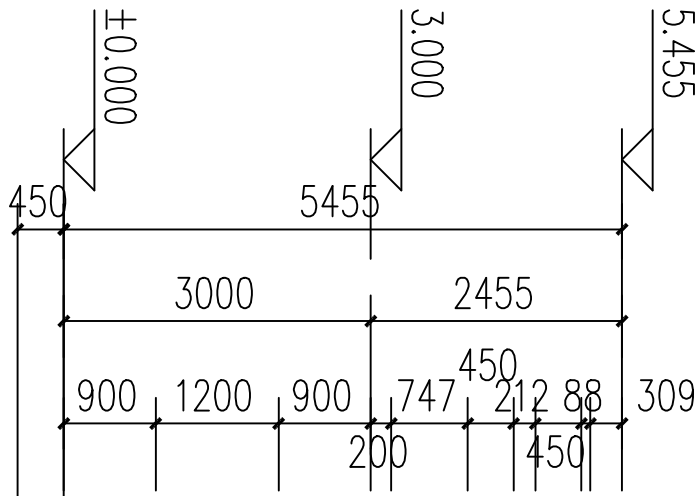

Ⓔ-Ⓐ Elevation

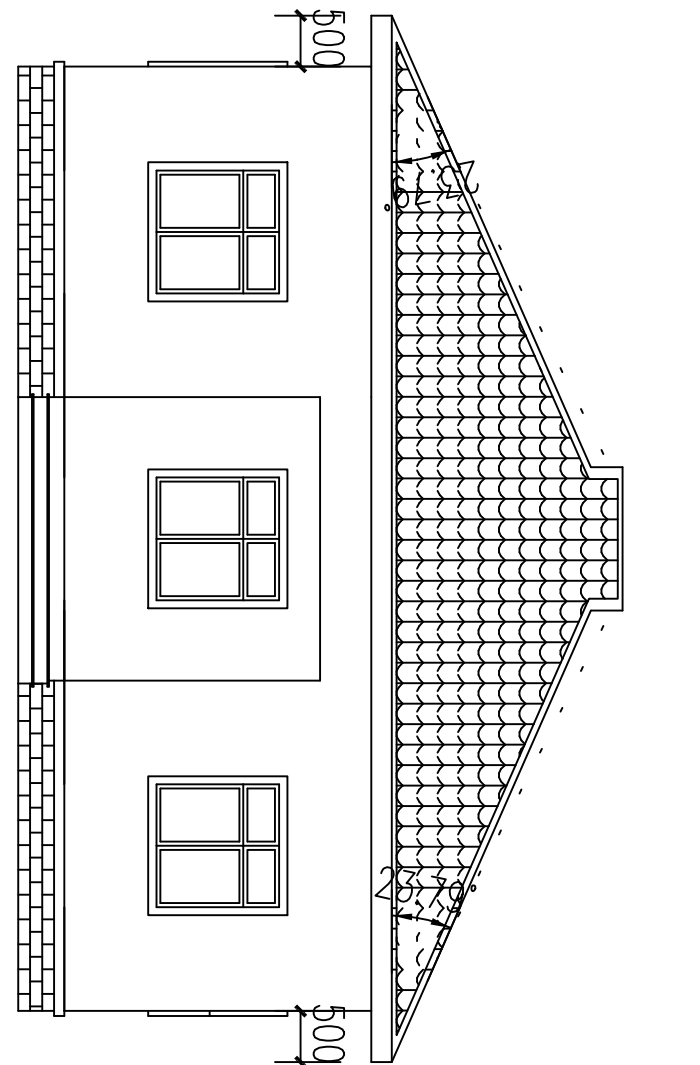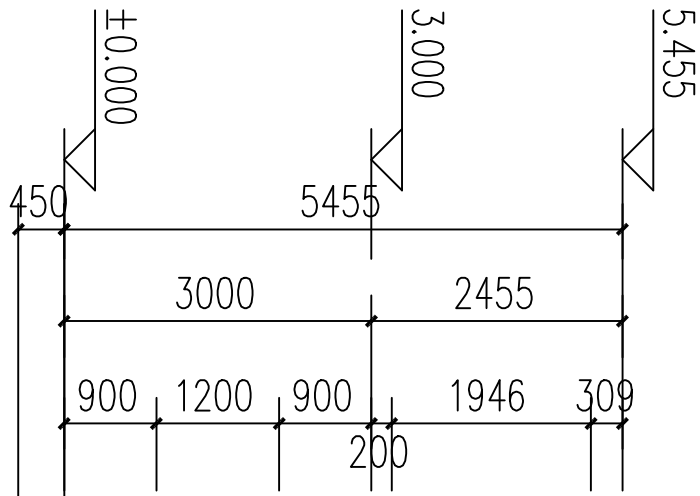

Ⓐ-Ⓔ Elevation

