





BLUE EARTH
A B O D E






BLUE EARTH
A B O D E





BLUE EARTH
A B O D E



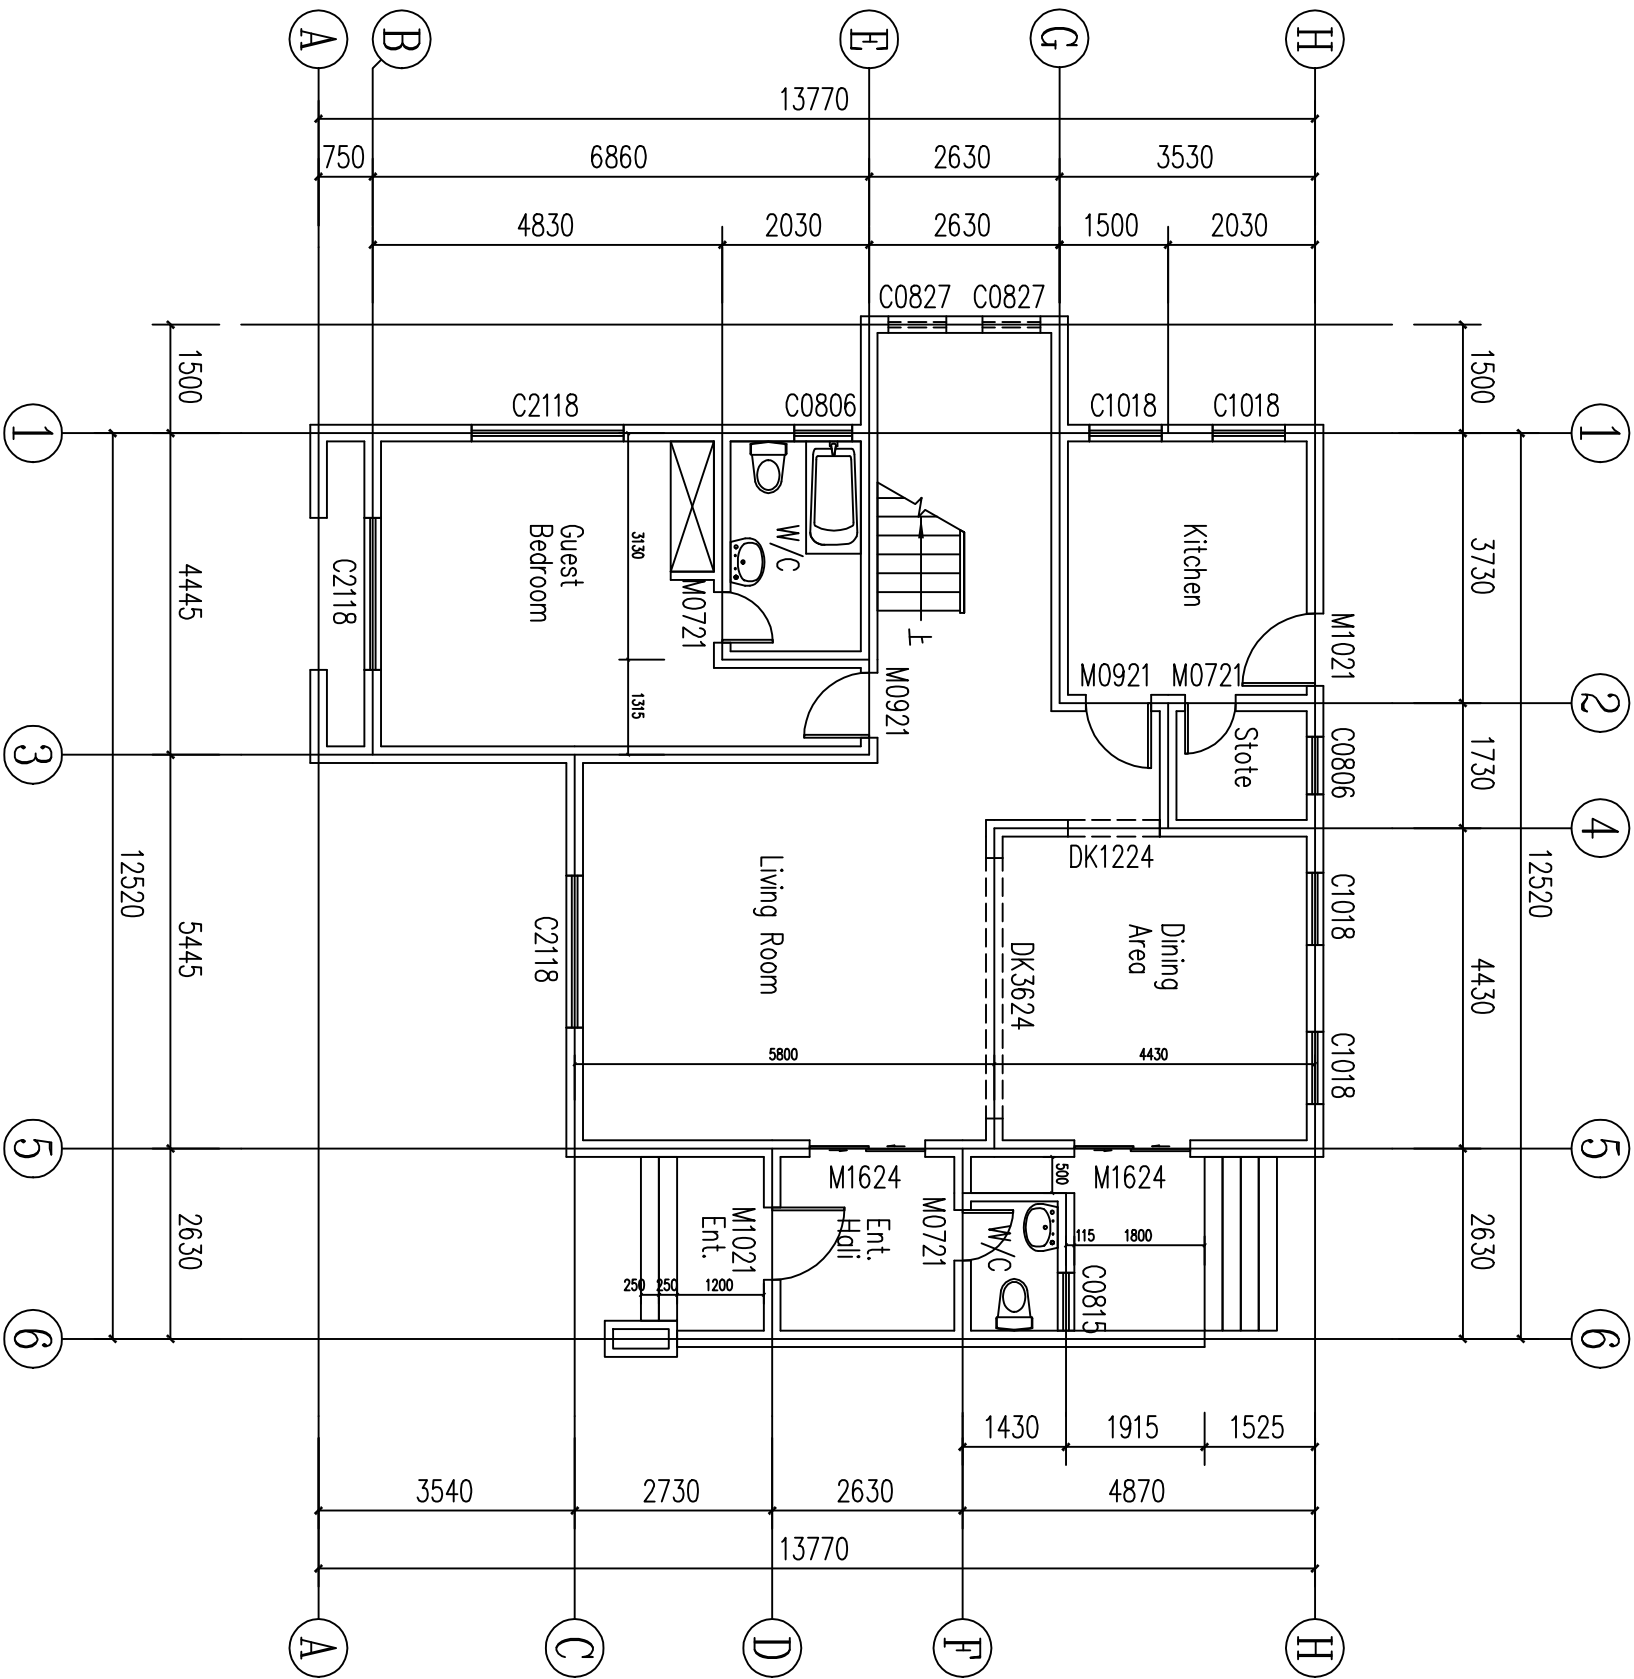


Ground floor plan 1:100

Door and window table


type	NO.	Opening size(mm)	QTY	remarks
DOOR	M0721	700X2100	6	
	M0921	900X2100	5	
	M1021	1000X2100	2	
	M1624	1600X2400	3	
	C0806	800X600	5	
window	C0815	800X1500	1	
	C0827	800X2700	2	
	C1015	1000X1500	6	
	C1018	1000X1800	4	
	C1815	1800X1500	1	
	C2115	2100X1500	3	
	C2118	2100X1800	3	
Opening	DK1224	1270X2400	1	
	DK3624	3600X2400	1	



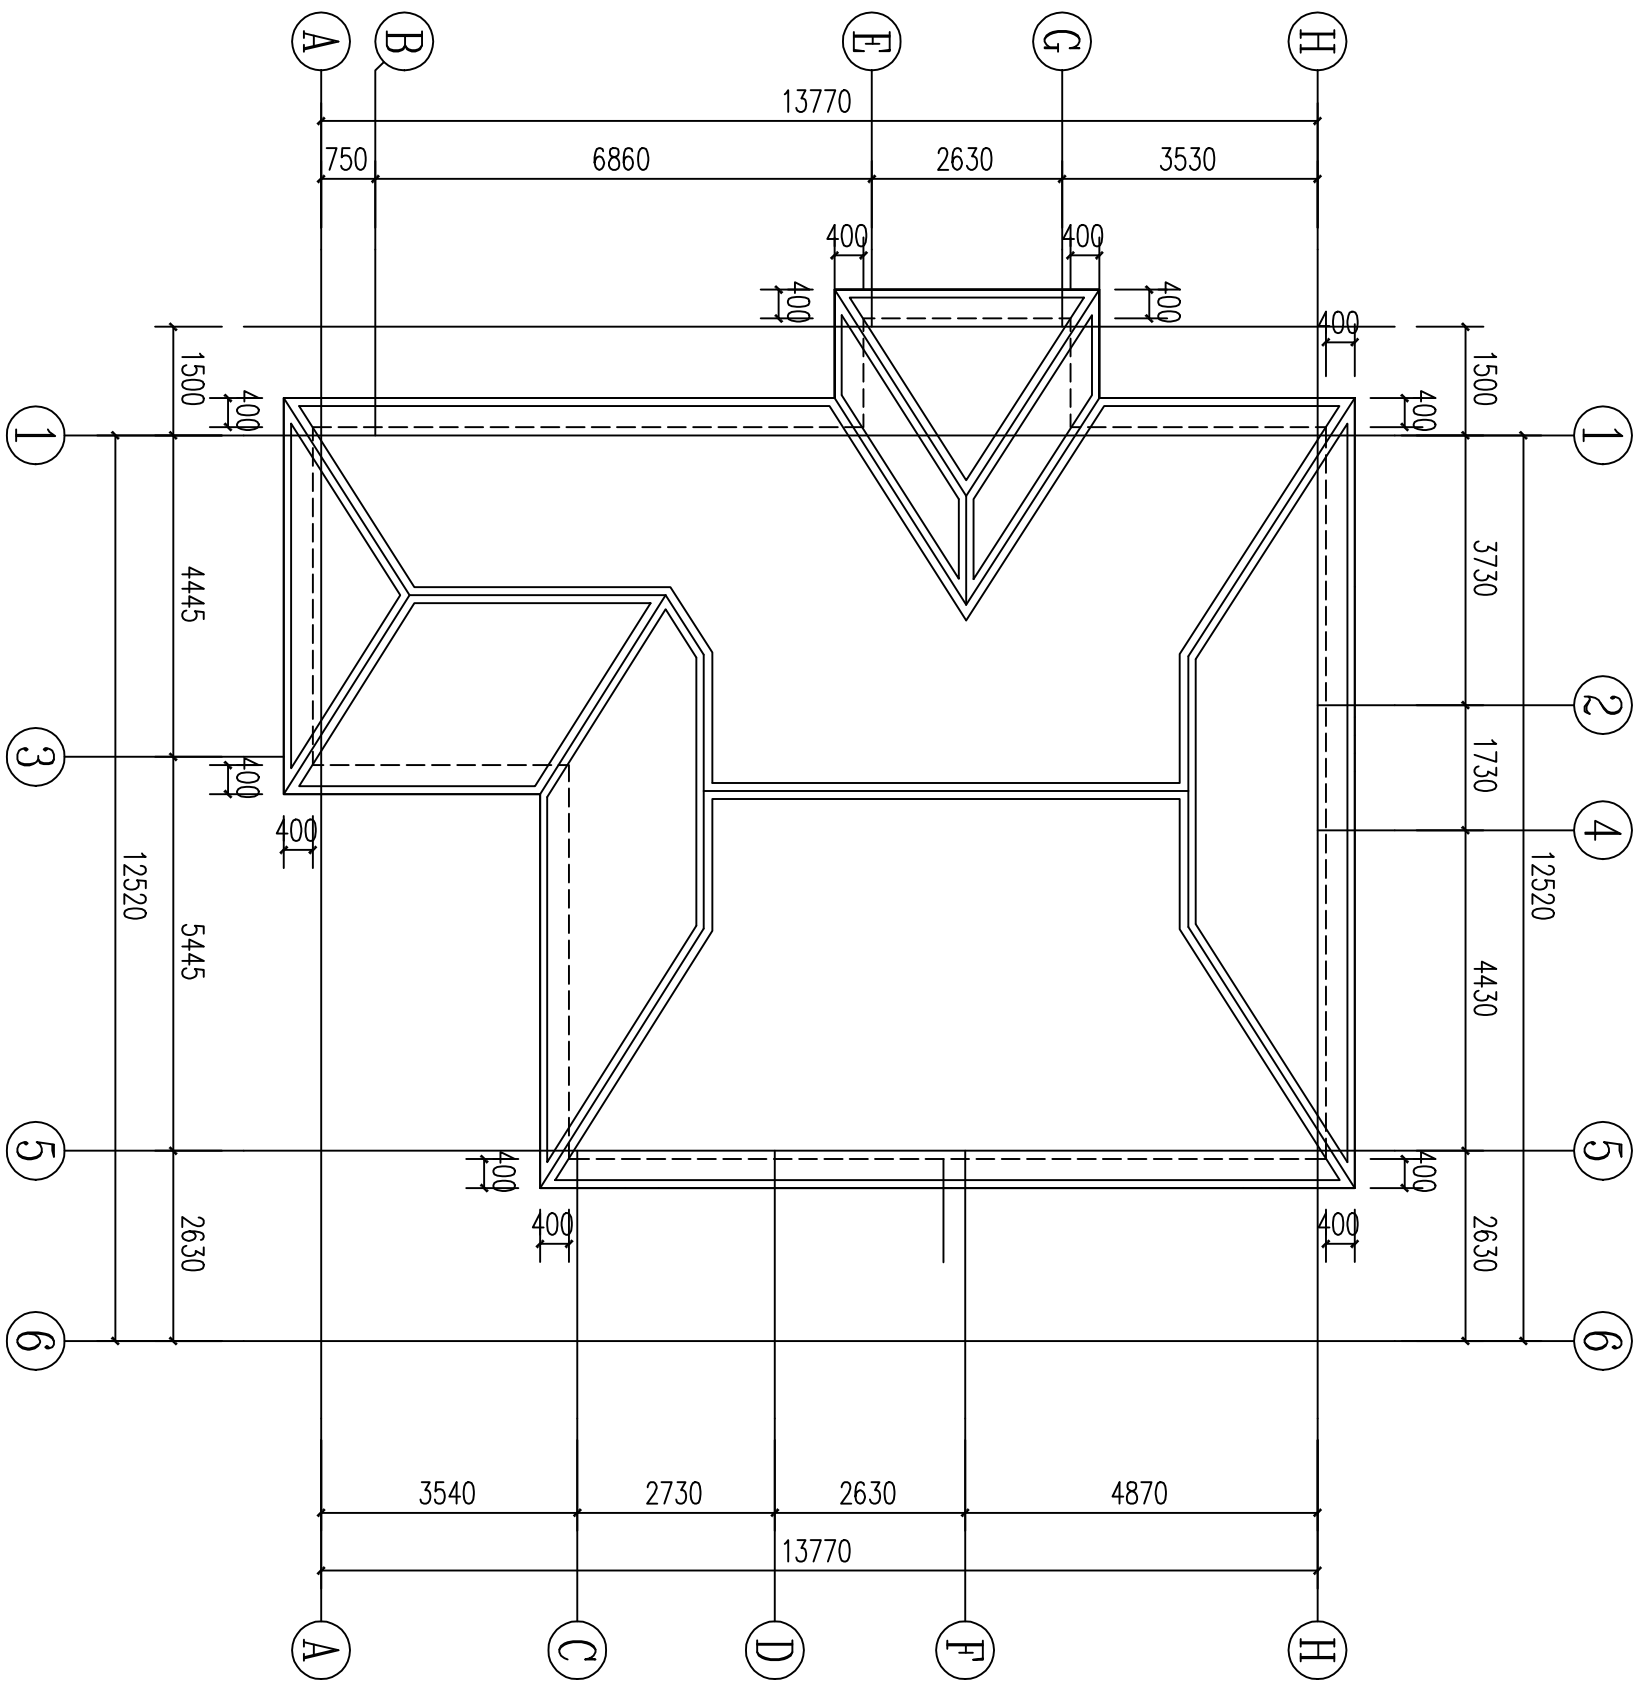


Roof plan 1:100



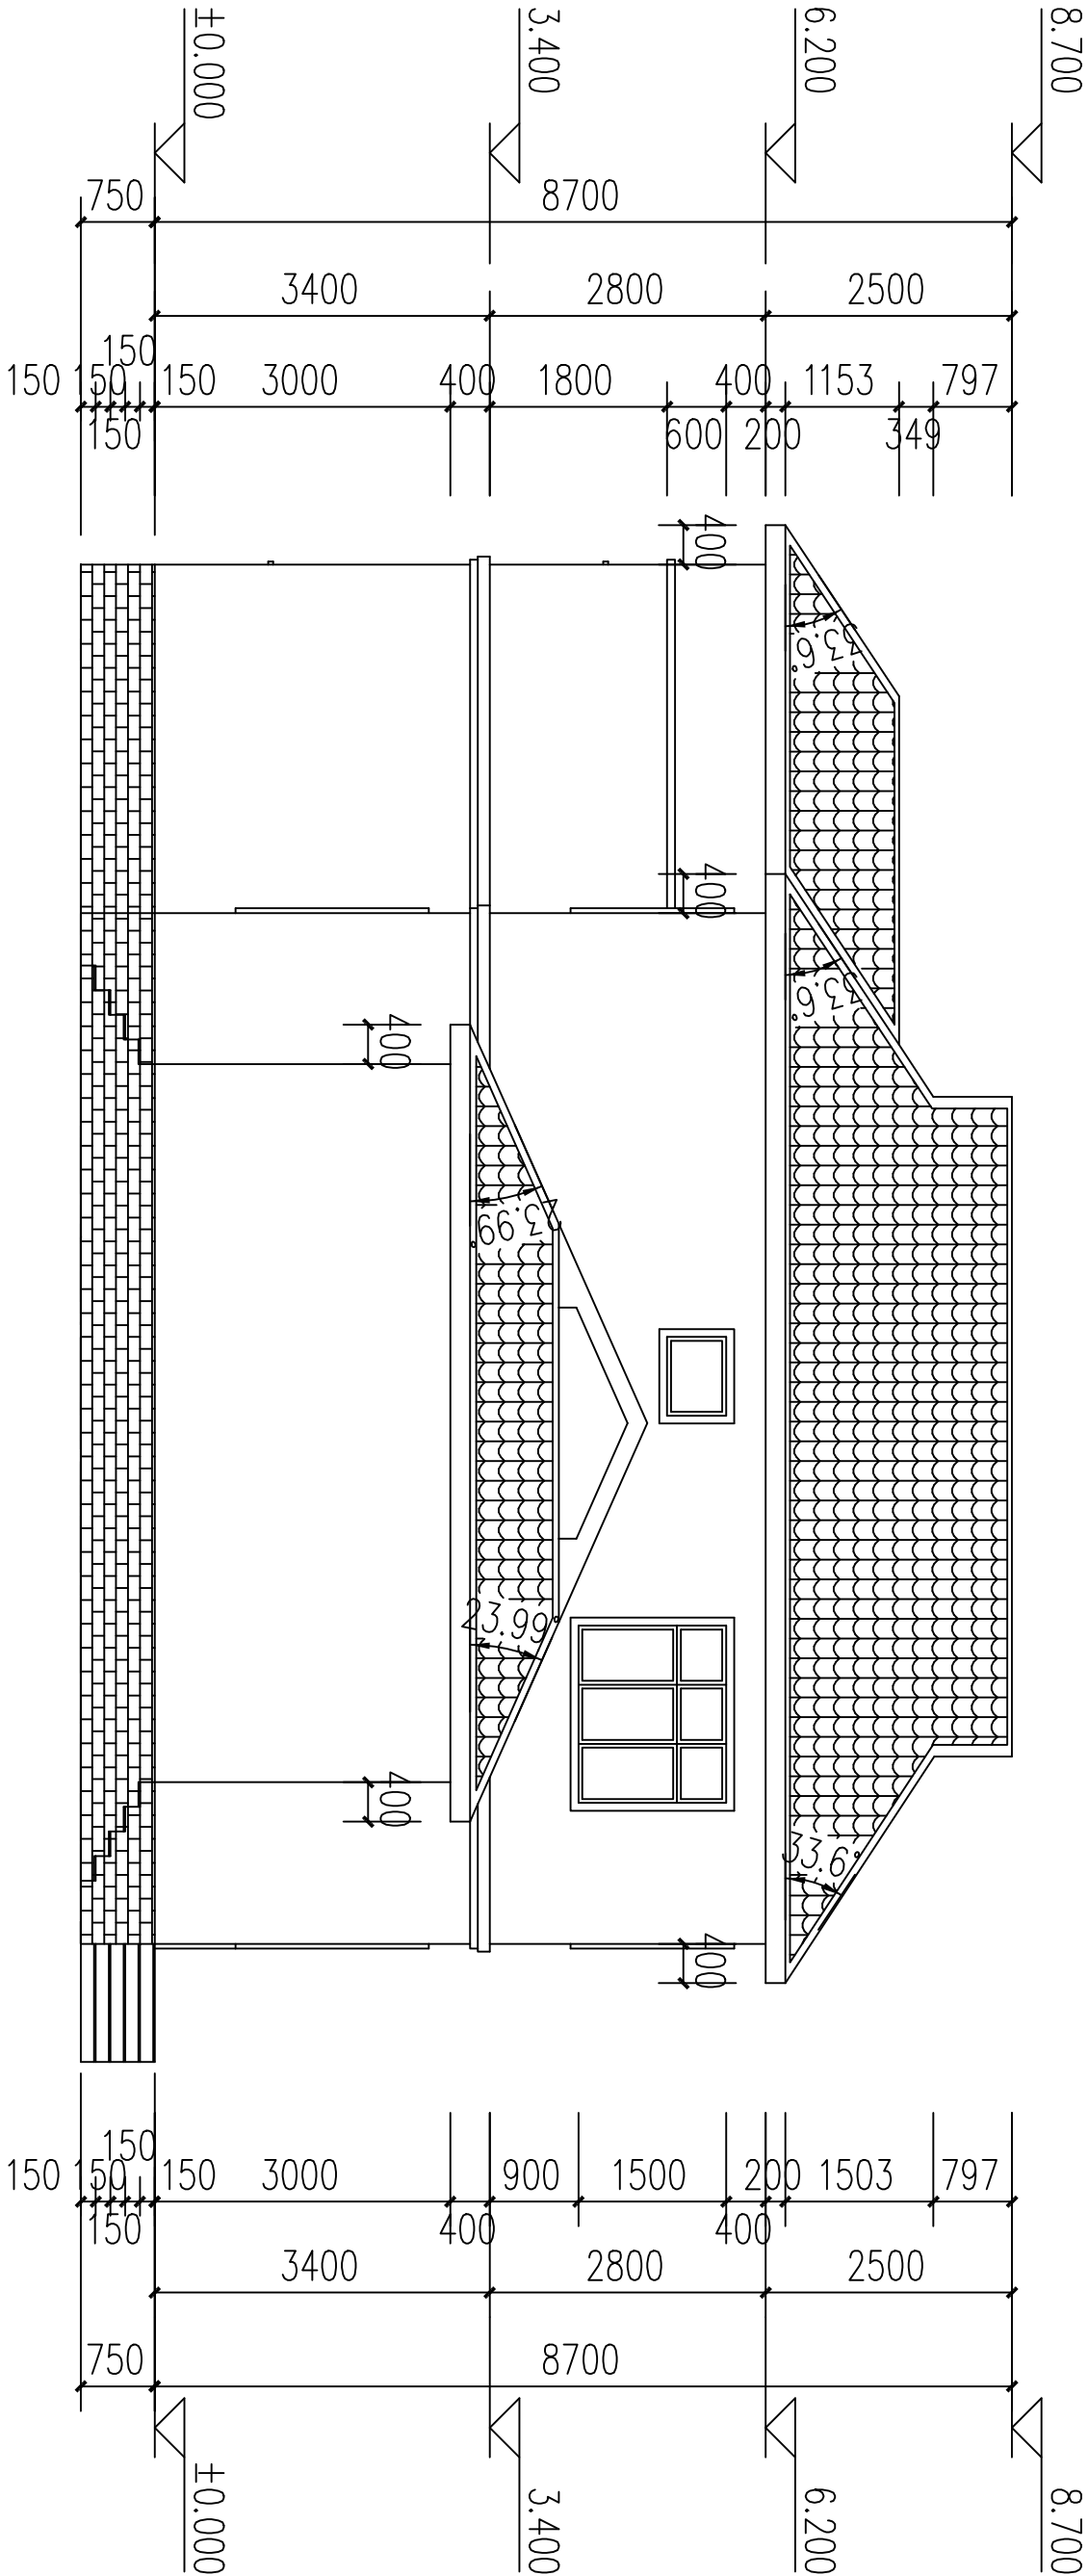

Ⓐ-ⓓ Elevation



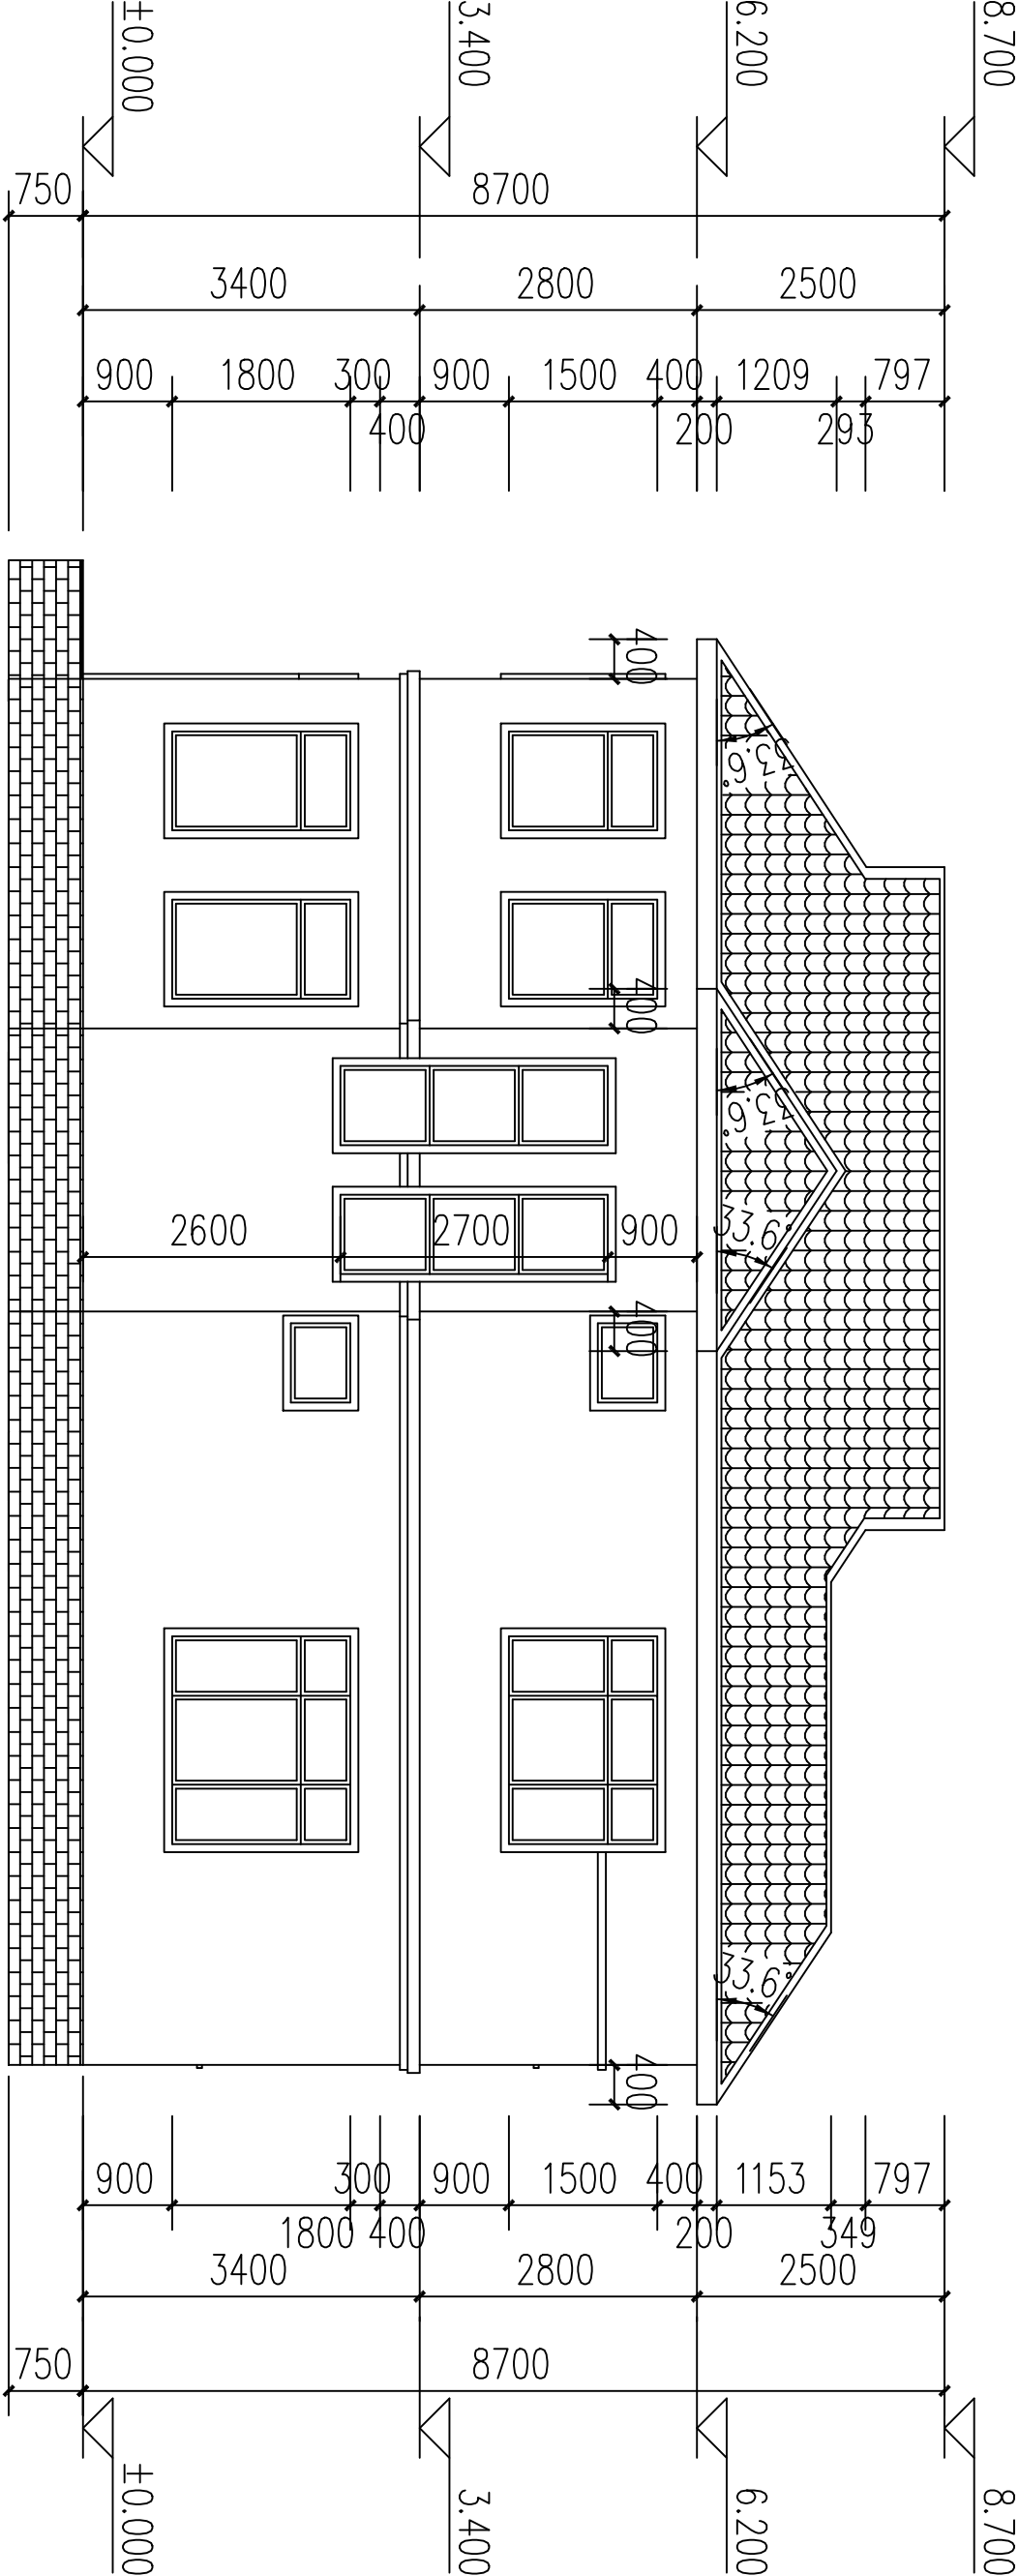

Ⓜ-Ⓜ Elevation