



PROJECT TITLE.
**PROPOSED
ADMINISTRATION/ CLASSROOM
BLOCKS AT KAATO,BUGIRI
DISTRICT**

CLIENT;
**DESTINED NOBLE
KIDS SCHOOL KAATO**

PLANNING STAGE
**SCHEME
DESIGN**

DRAWING NO.
Of 04
SCALE
REV. NO.


DESIGNED BY
MUGABI SHADRACK B
DATE
OCT 2024

CHECKED BY
DATE
OCT 2024

PROJECT NO.
DATE
OCT 2024

PREPARED BY;
SHADZ
ARCHITECTURAL PLANNING, PROJECT
MANAGEMENT AND CONSTRUCTION SERVICES
TEL; 0777-483648, 0701-743390

DATE:

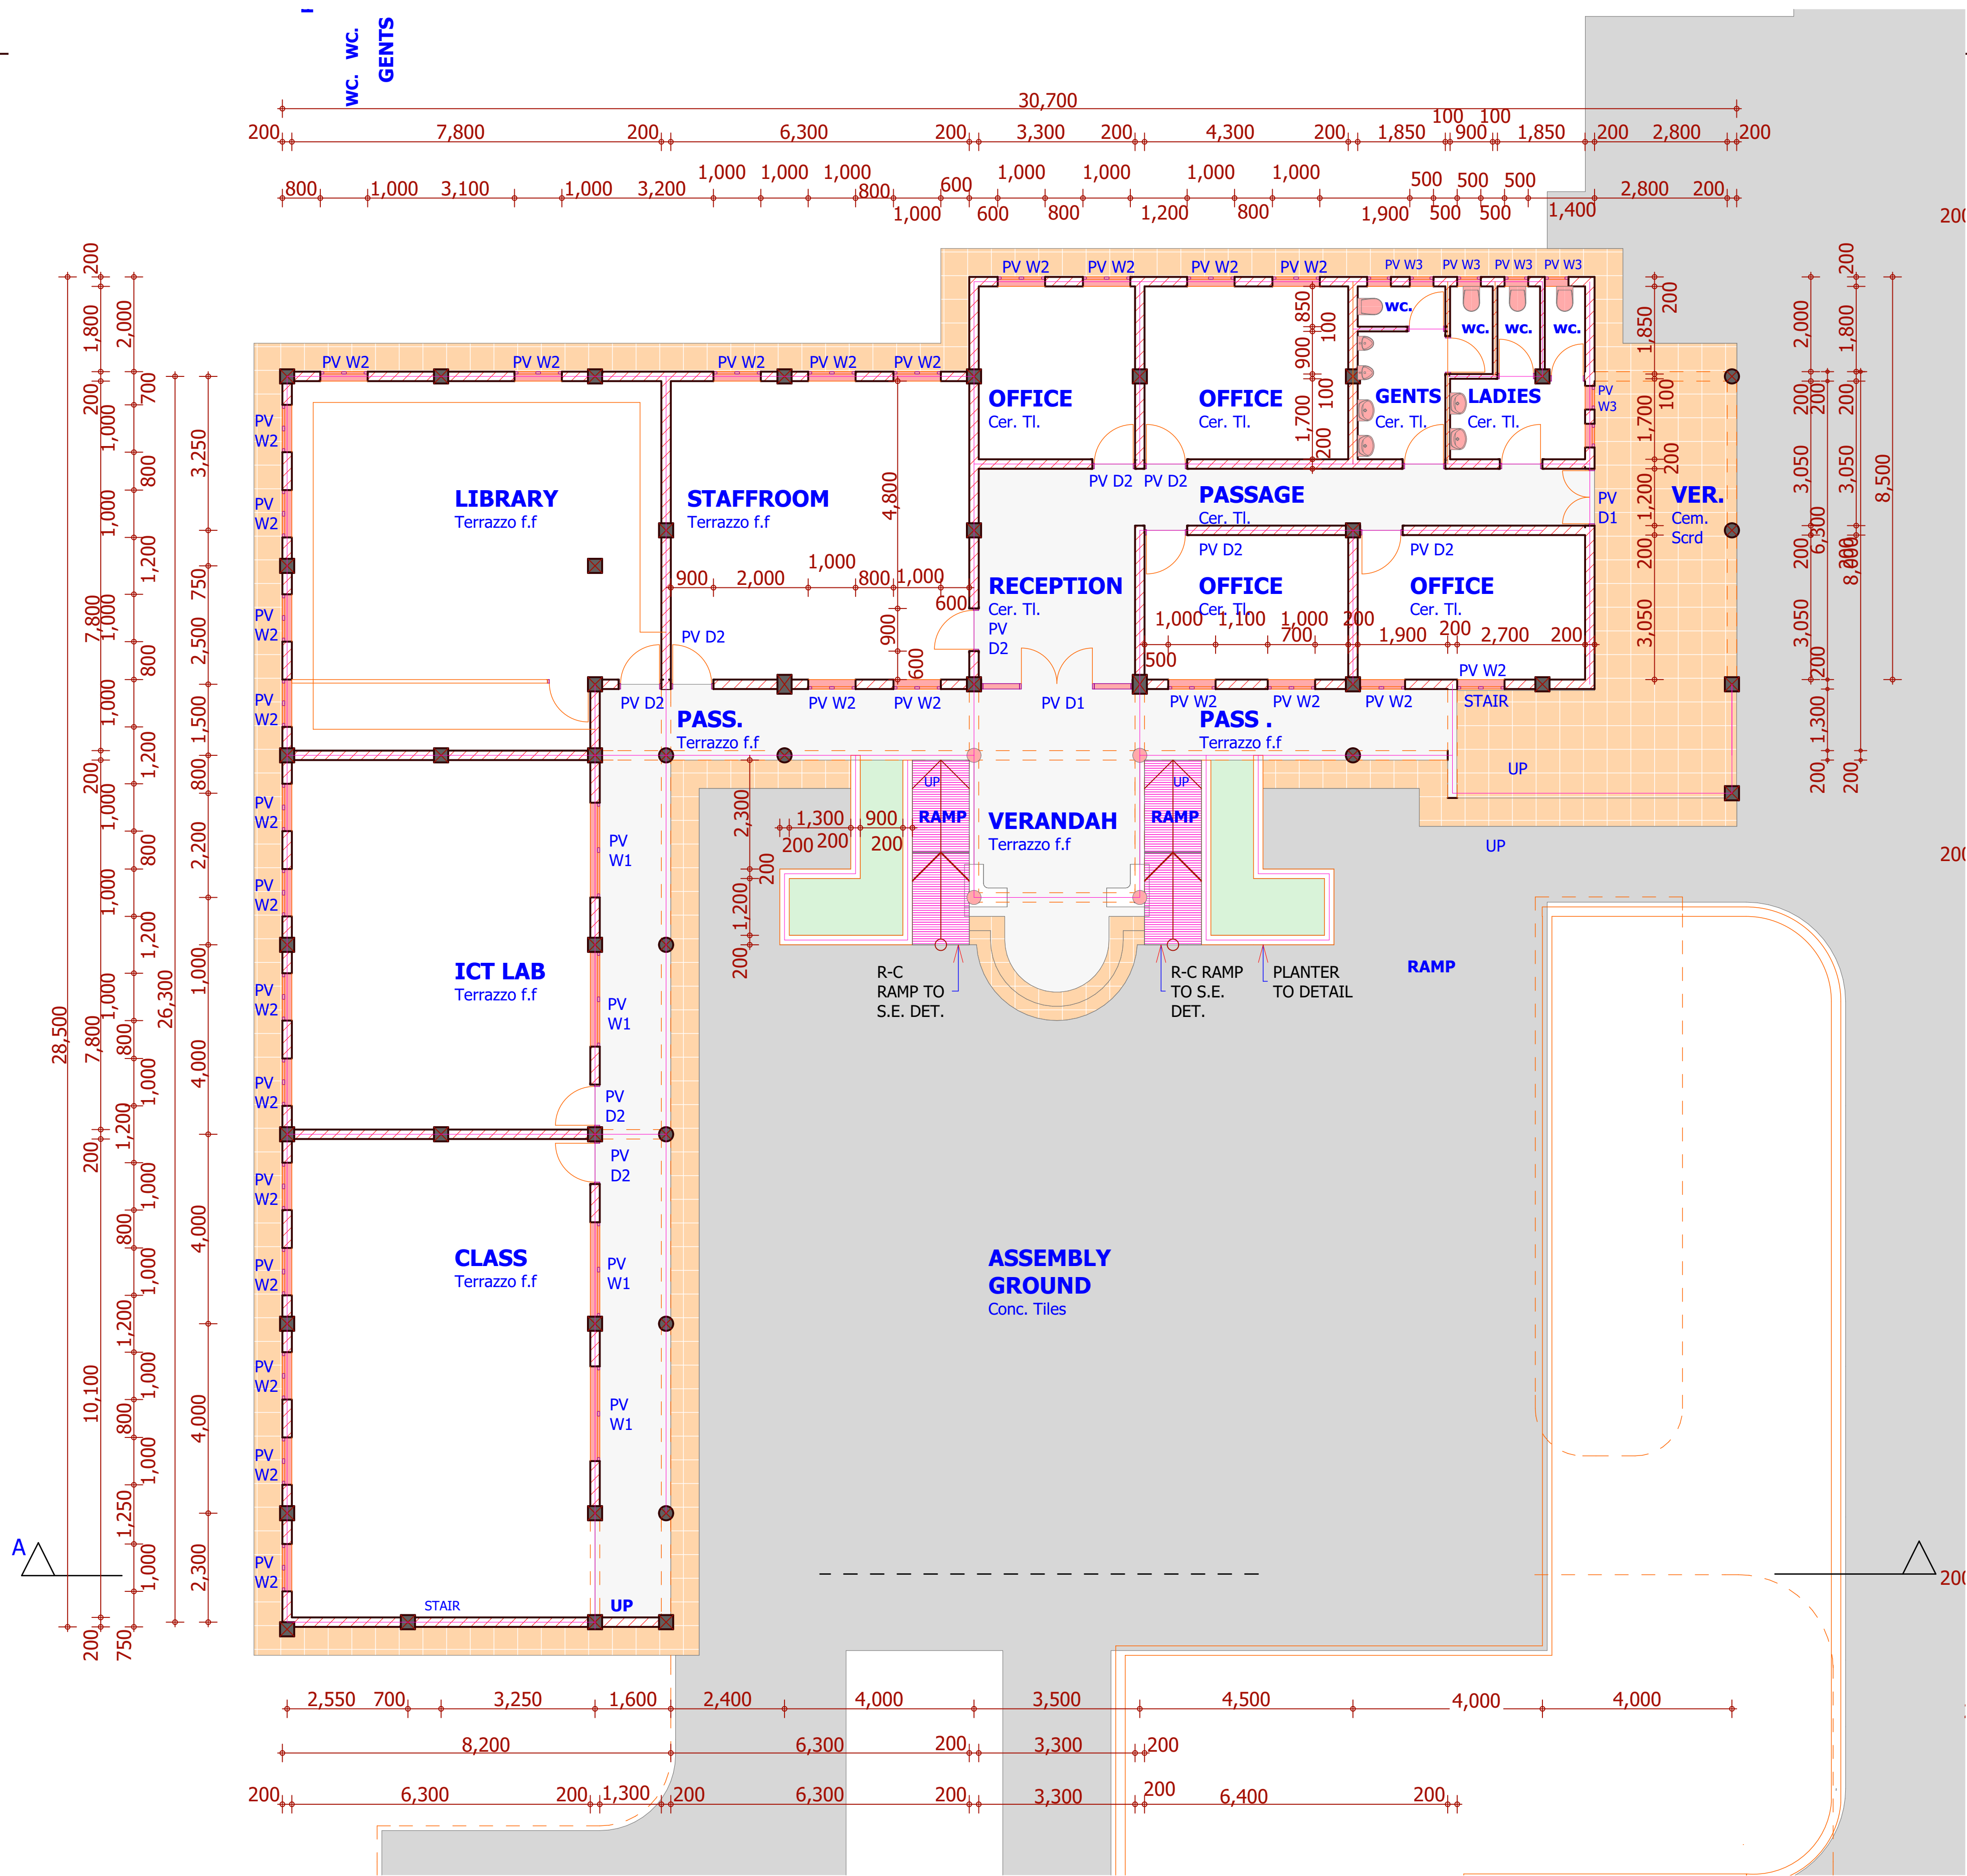

PROJECT TITLE.

**PROPOSED
ADMINISTRATION/ CLASSROOM
BLOCKS AT KAATO,BUGIRI
DISTRICT**

CLIENT;

**DESTINED NOBLE
KIDS SCHOOL KAATO**

DATE:

PLANNING STAGE

**SCHEME
DESIGN**

DRAWING TITLE.

DRAWING NO.

Of 04

SCALE
REV. NO.

DESIGNED BY
MUGABI SHADRACK B

DATE
OCT 2024

CHECKED BY

DATE
OCT 2024


PROJECT NO.

DATE
OCT 2024

PREPARED BY;

SHADZ

ARCHITECTURAL PLANNING, PROJECT
MANAGEMENT AND CONSTRUCTION SERVICES
TEL; 0777-483648, 0701-743390

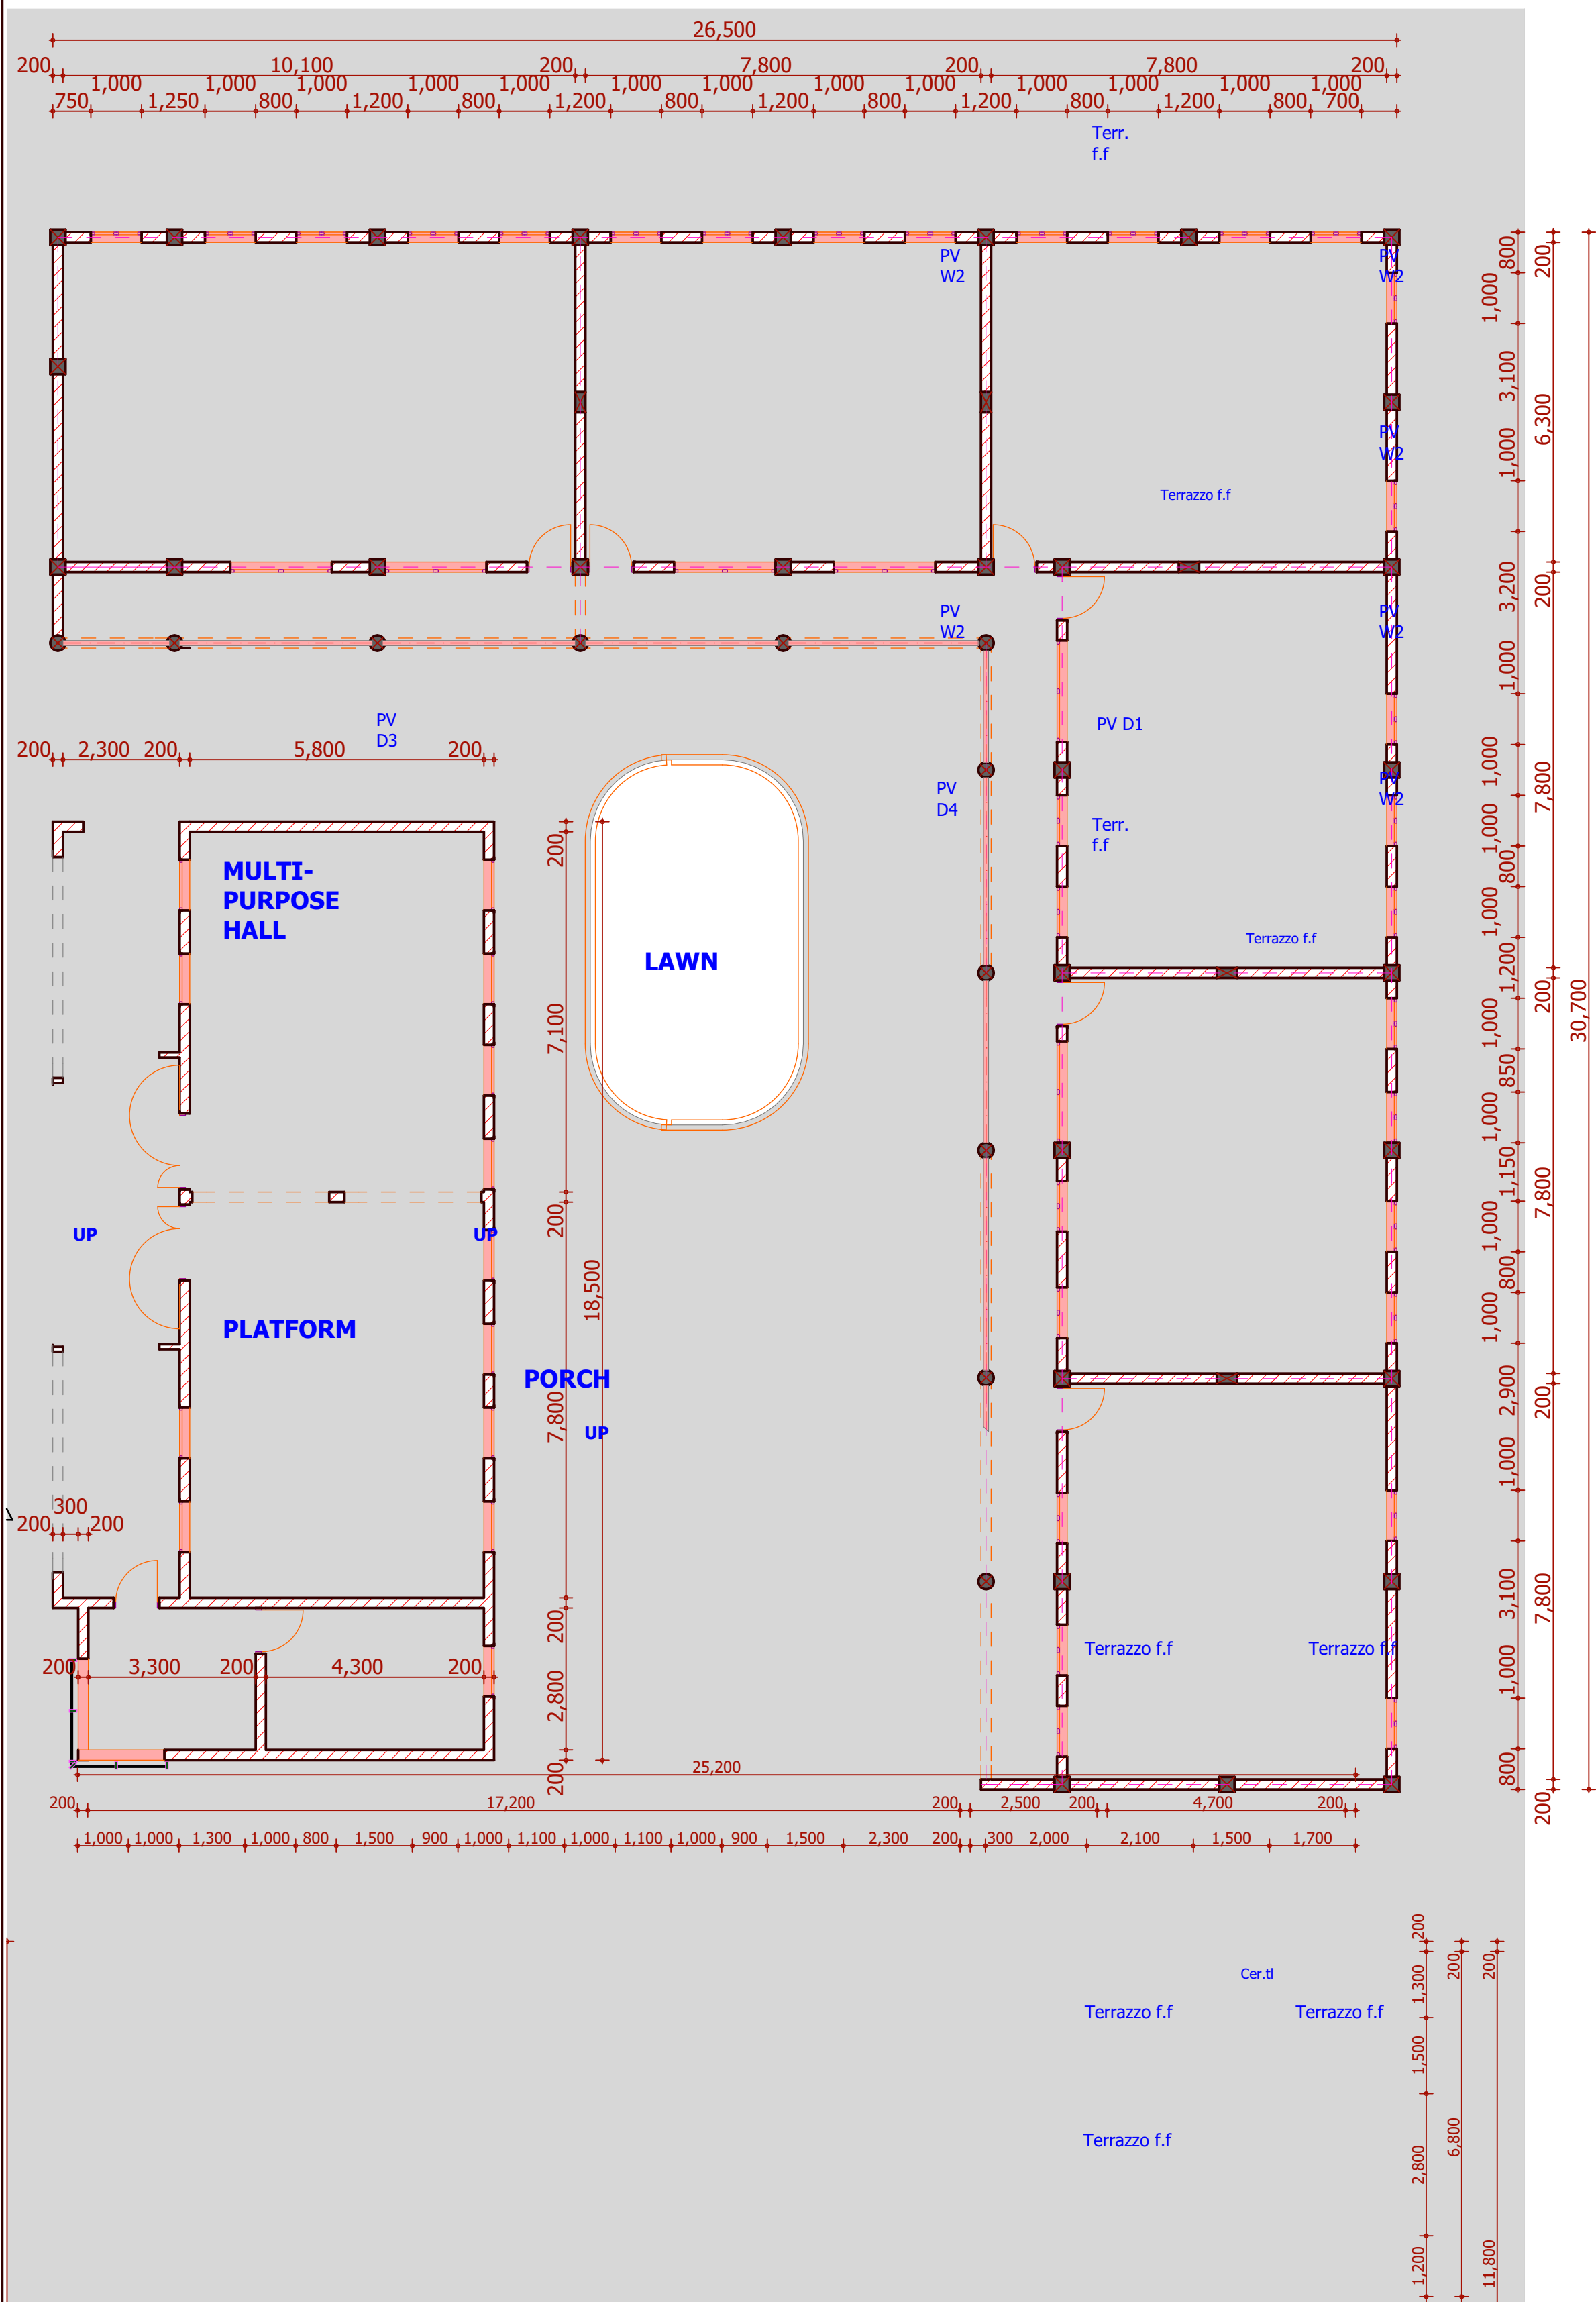

GROUND FLOOR LAYOUT

SCALE; 1:100

PROJECT TITLE.

**PROPOSED
ADMINISTRATION/ CLASSROOM
BLOCKS AT KAATO,BUGIRI
DISTRICT**

**CLIENT;
DESTINED NOBLE
KIDS SCHOOL KAATO**

DATE:

**PLANNING STAGE
SCHEME
DESIGN**

DRAWING TITLE.

DRAWING NO.
Of 04

SCALE
REV. NO.

**DESIGNED BY
MUGABI SHADRACK B**

DATE
OCT 2024

CHECKED BY

DATE
OCT 2024




PROJECT NO.

DATE
OCT 2024

PREPARED BY;



SHADZ

ARCHITECTURAL PLANNING, PROJECT
MANAGEMENT AND CONSTRUCTION SERVICES
TEL; 0777-483648, 0701-743390

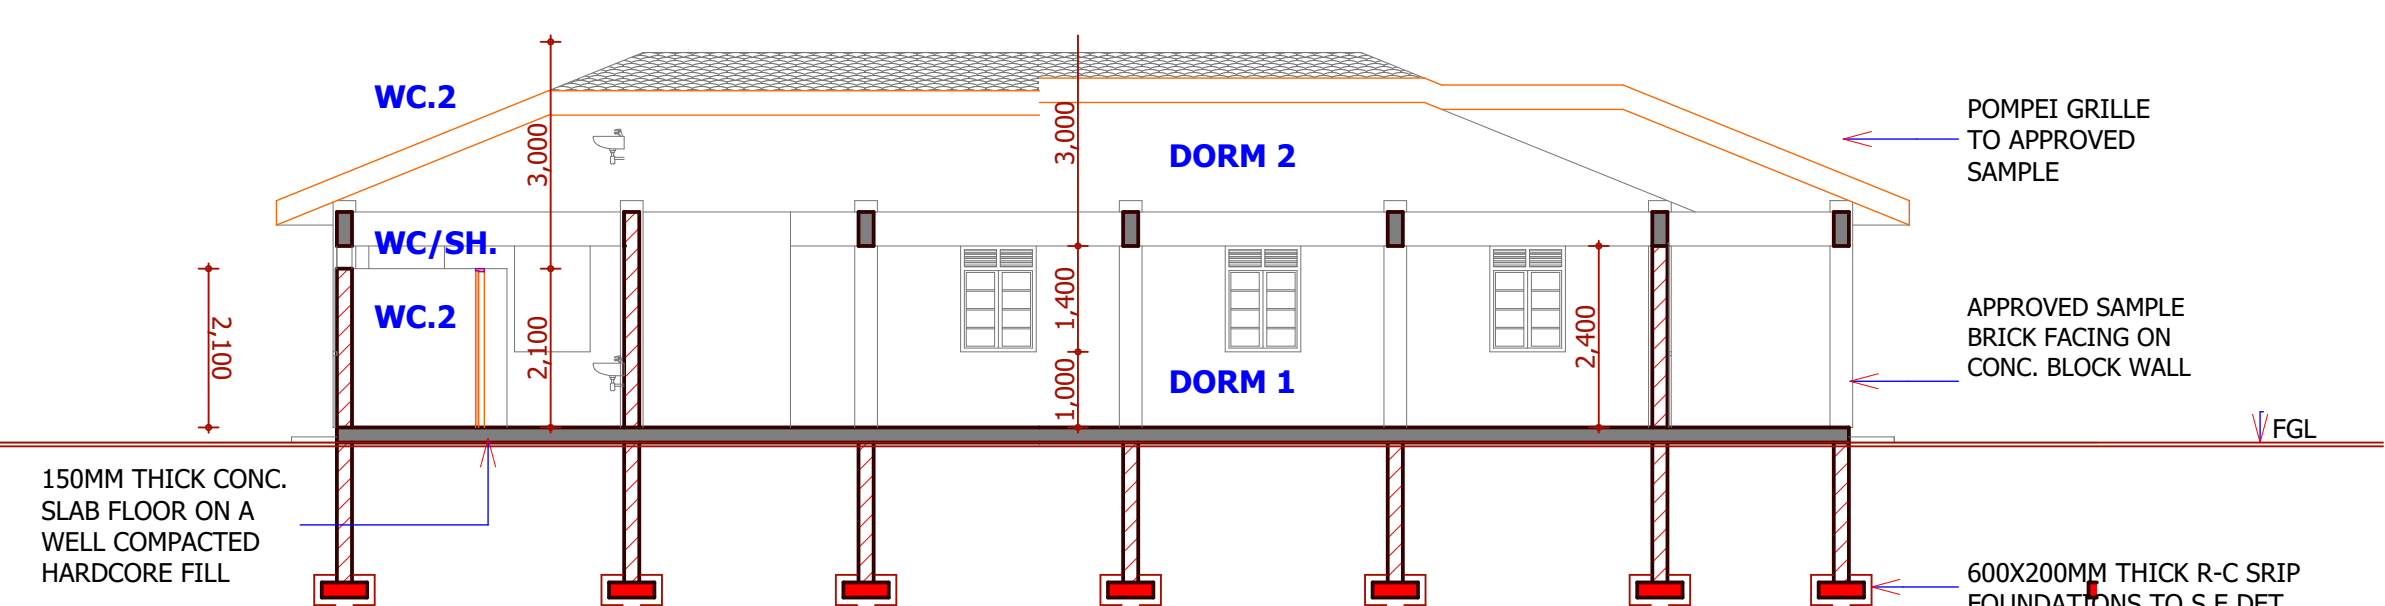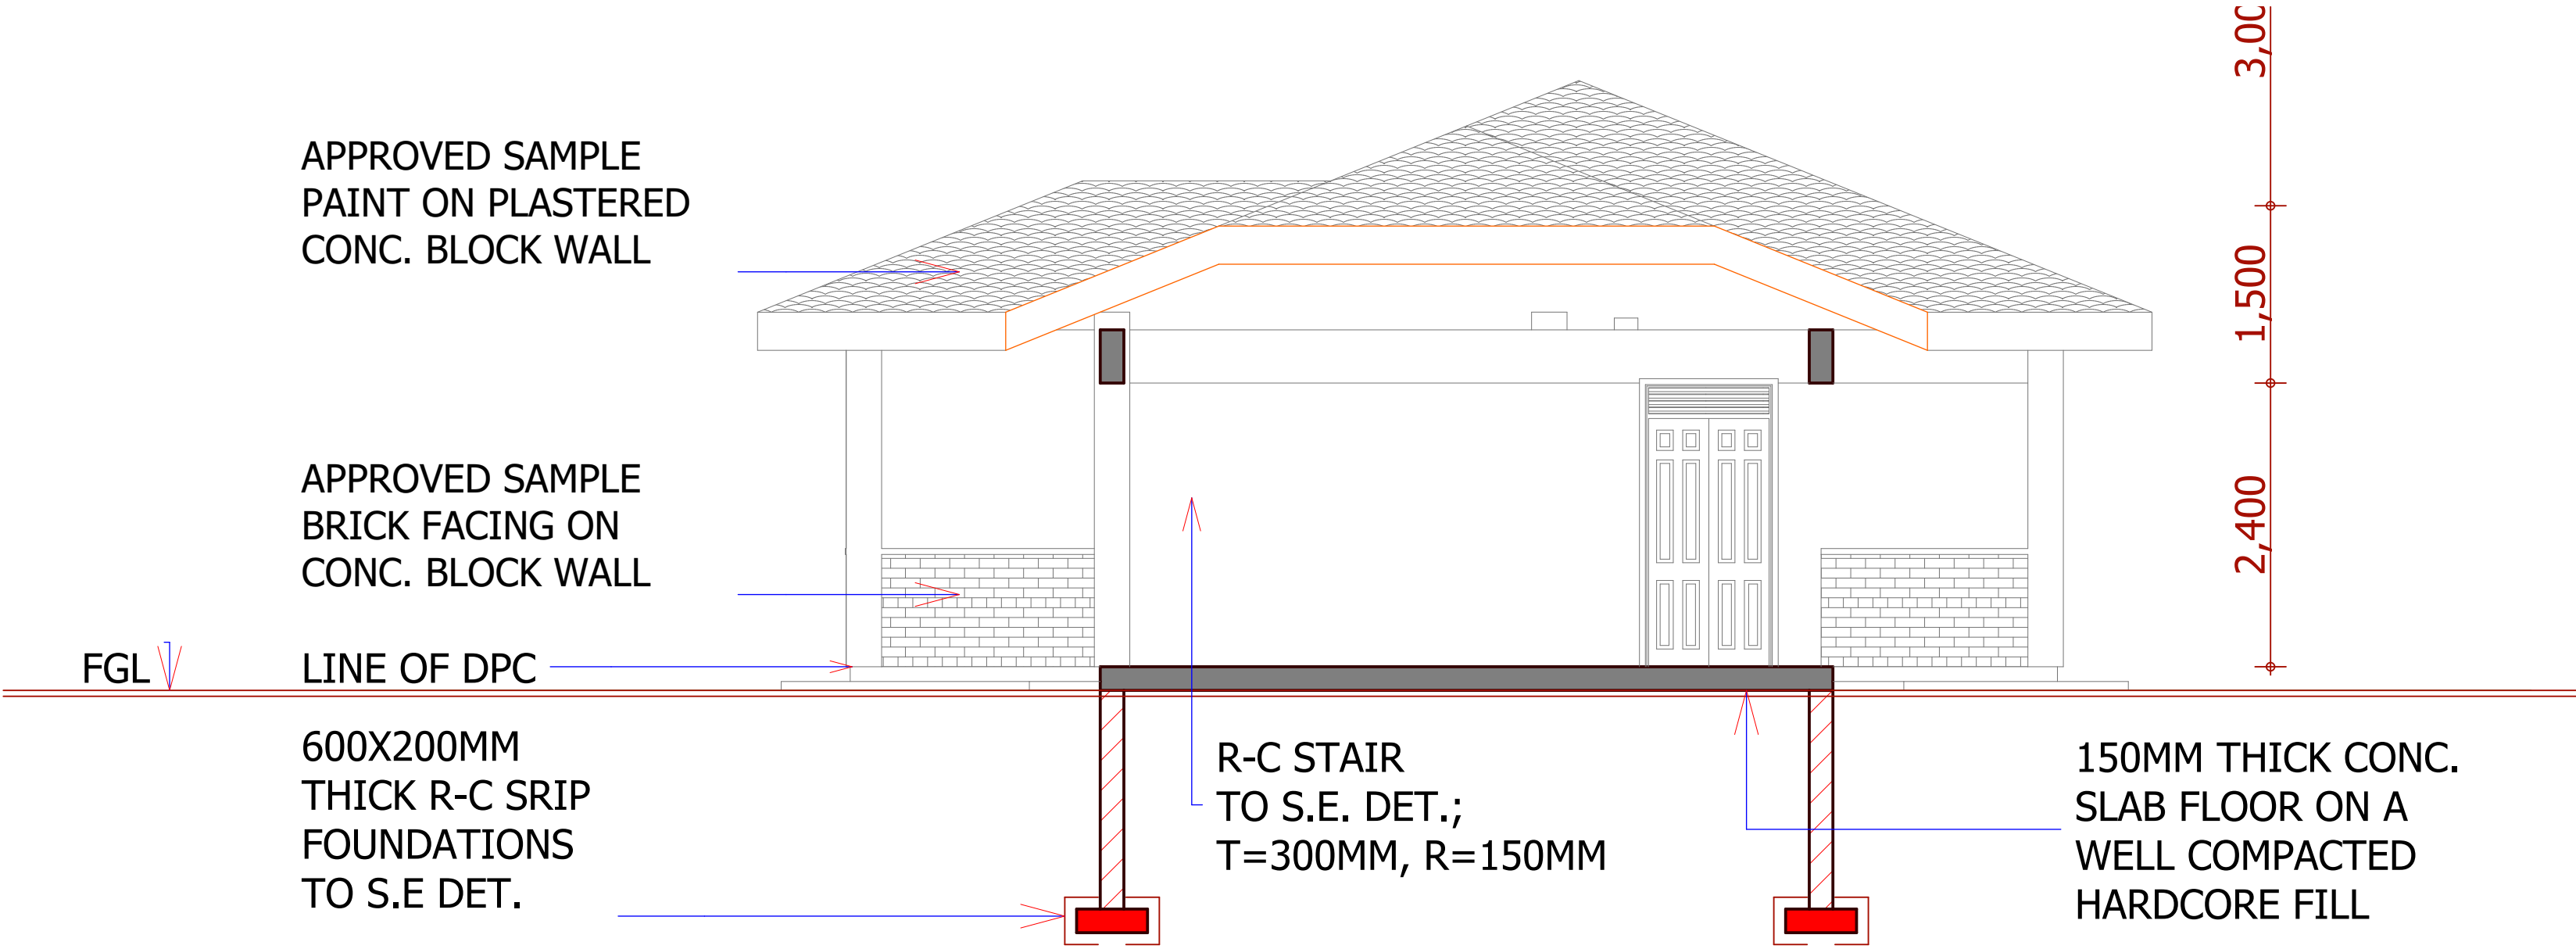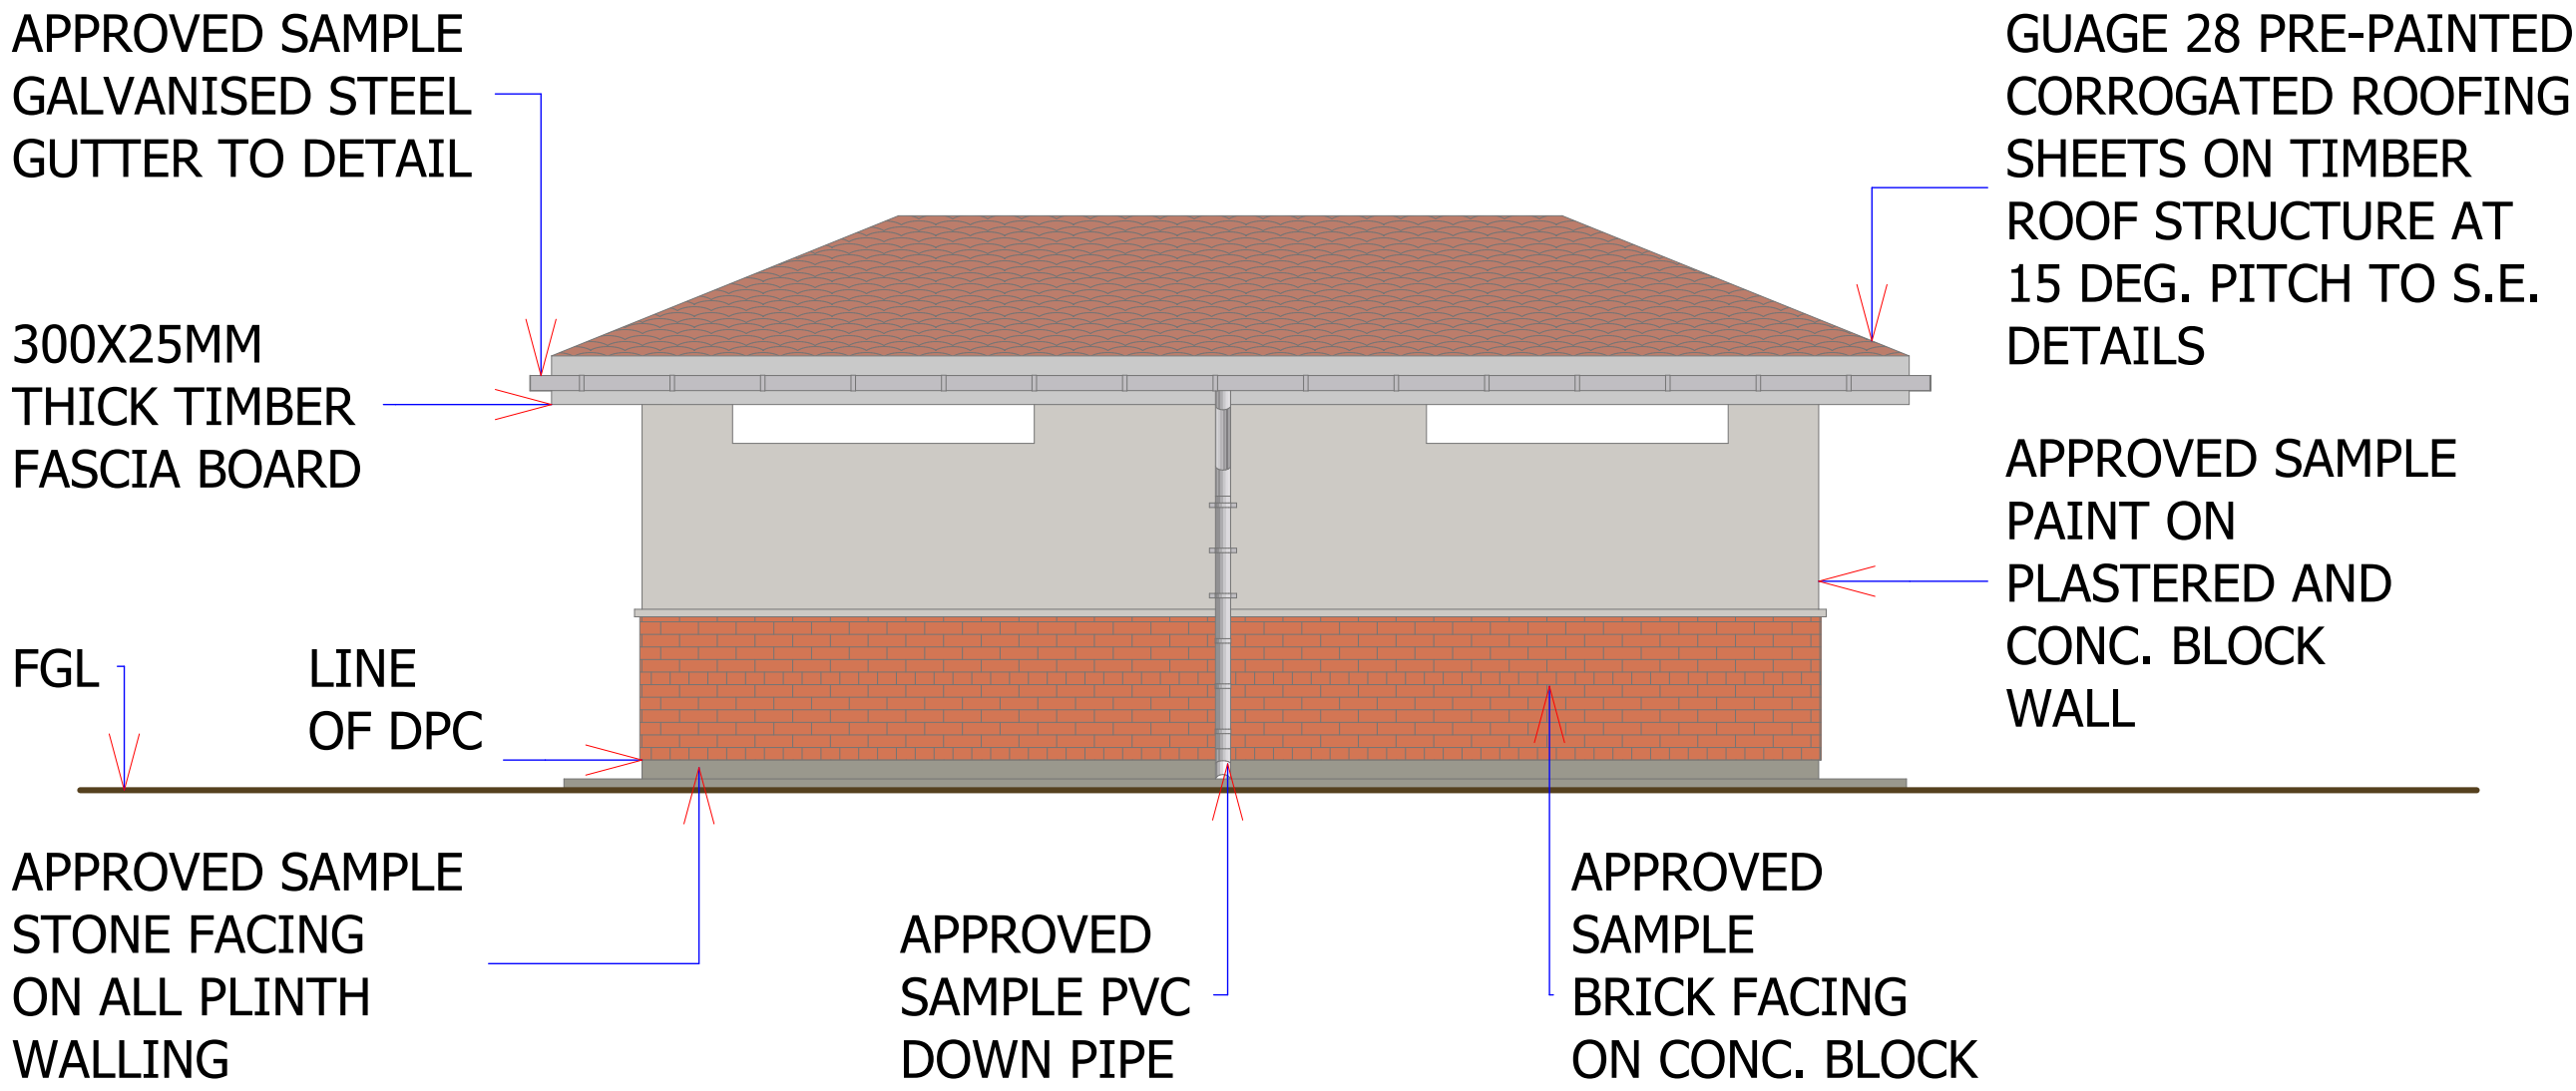


SECTION E-E



SCALE; 1:100

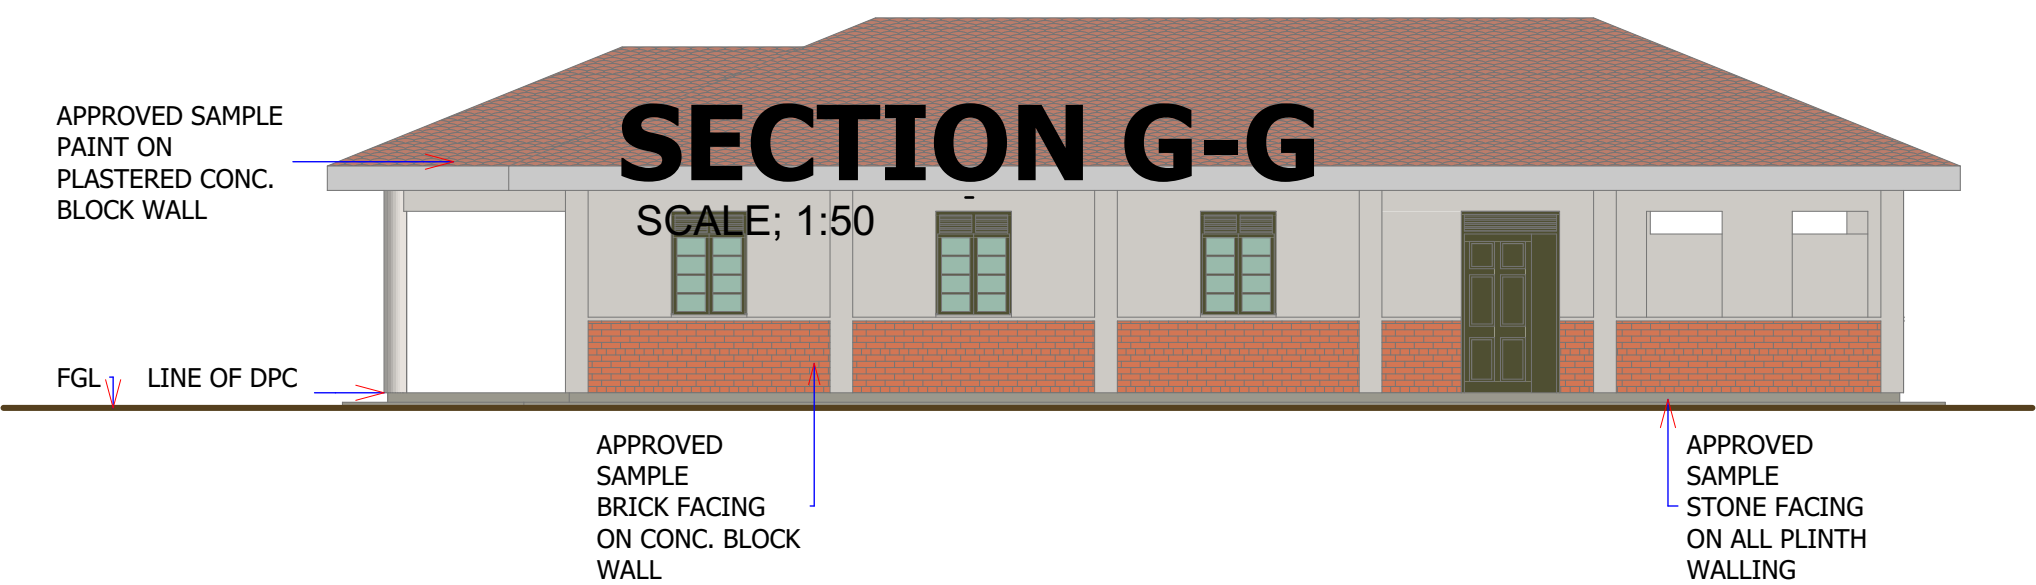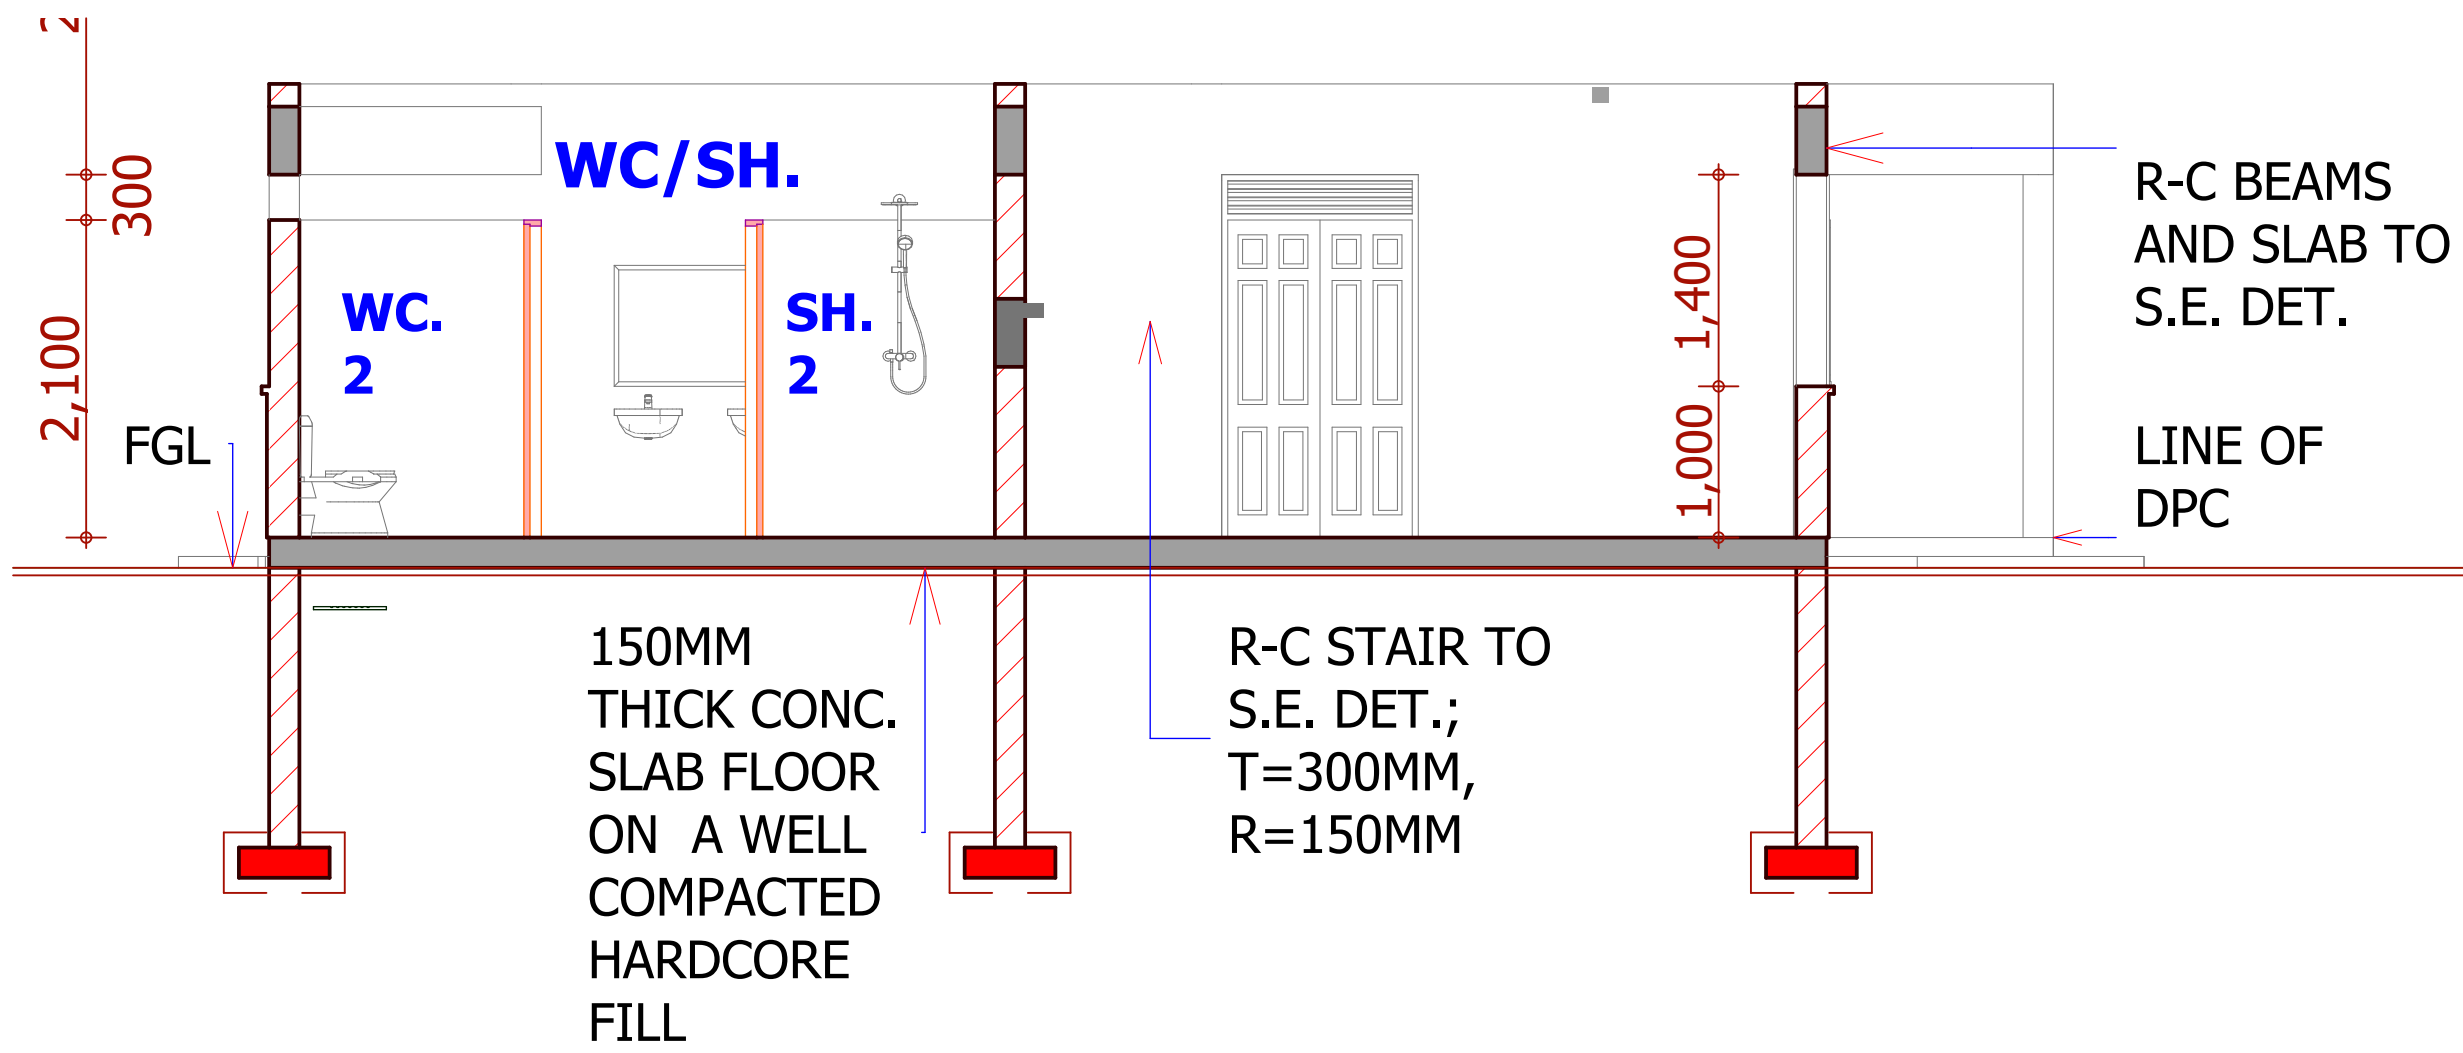


ELEVATION 09
SCALE: 1:100

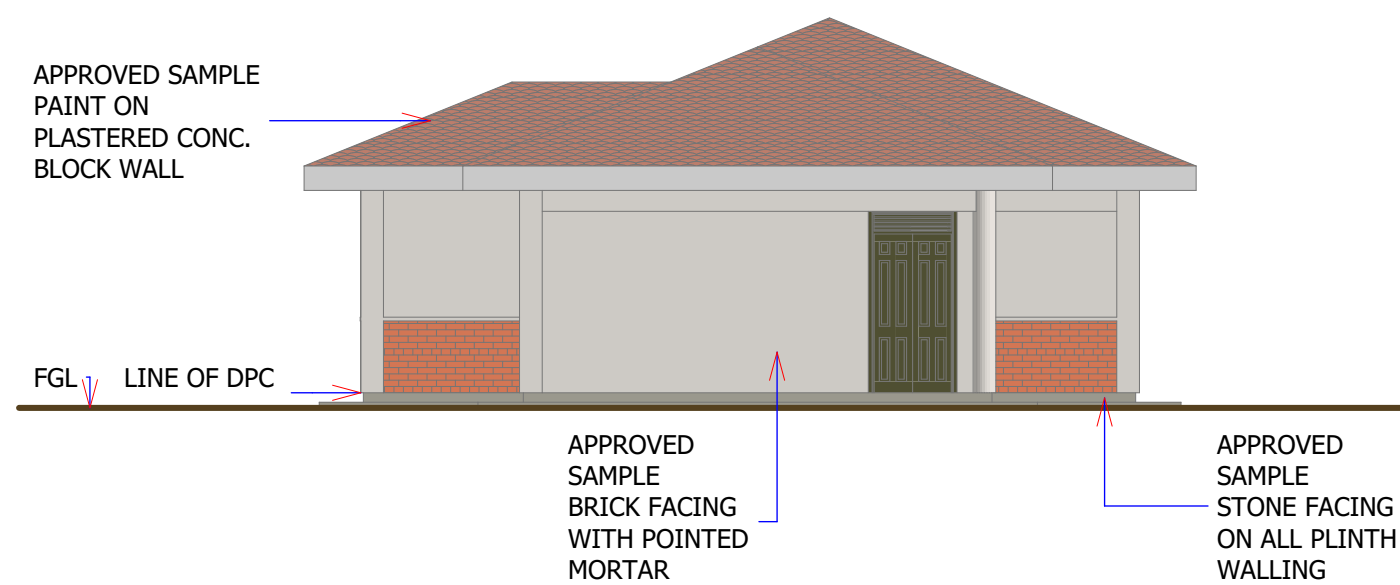


ELEVATION 10
SCALE: 1:100

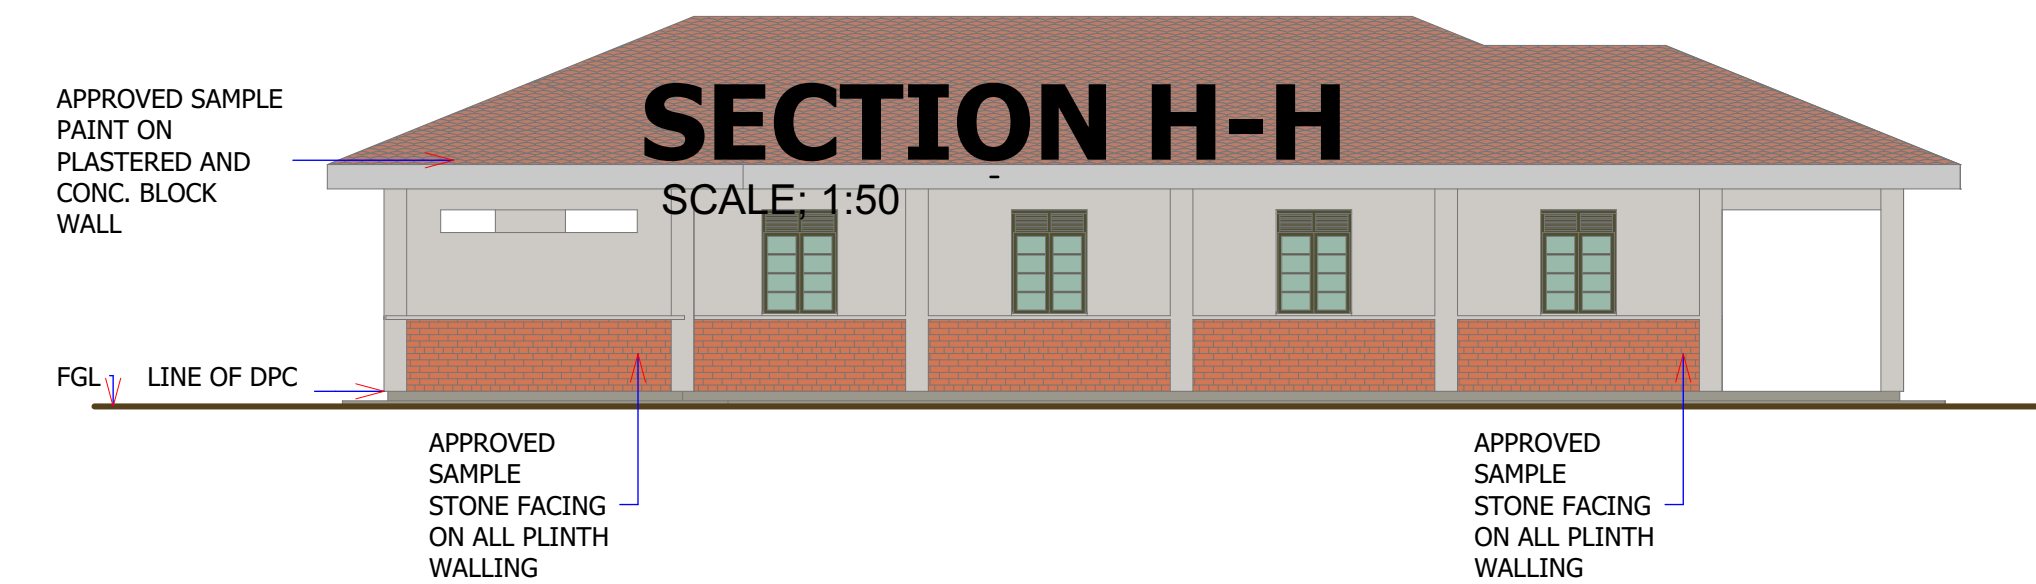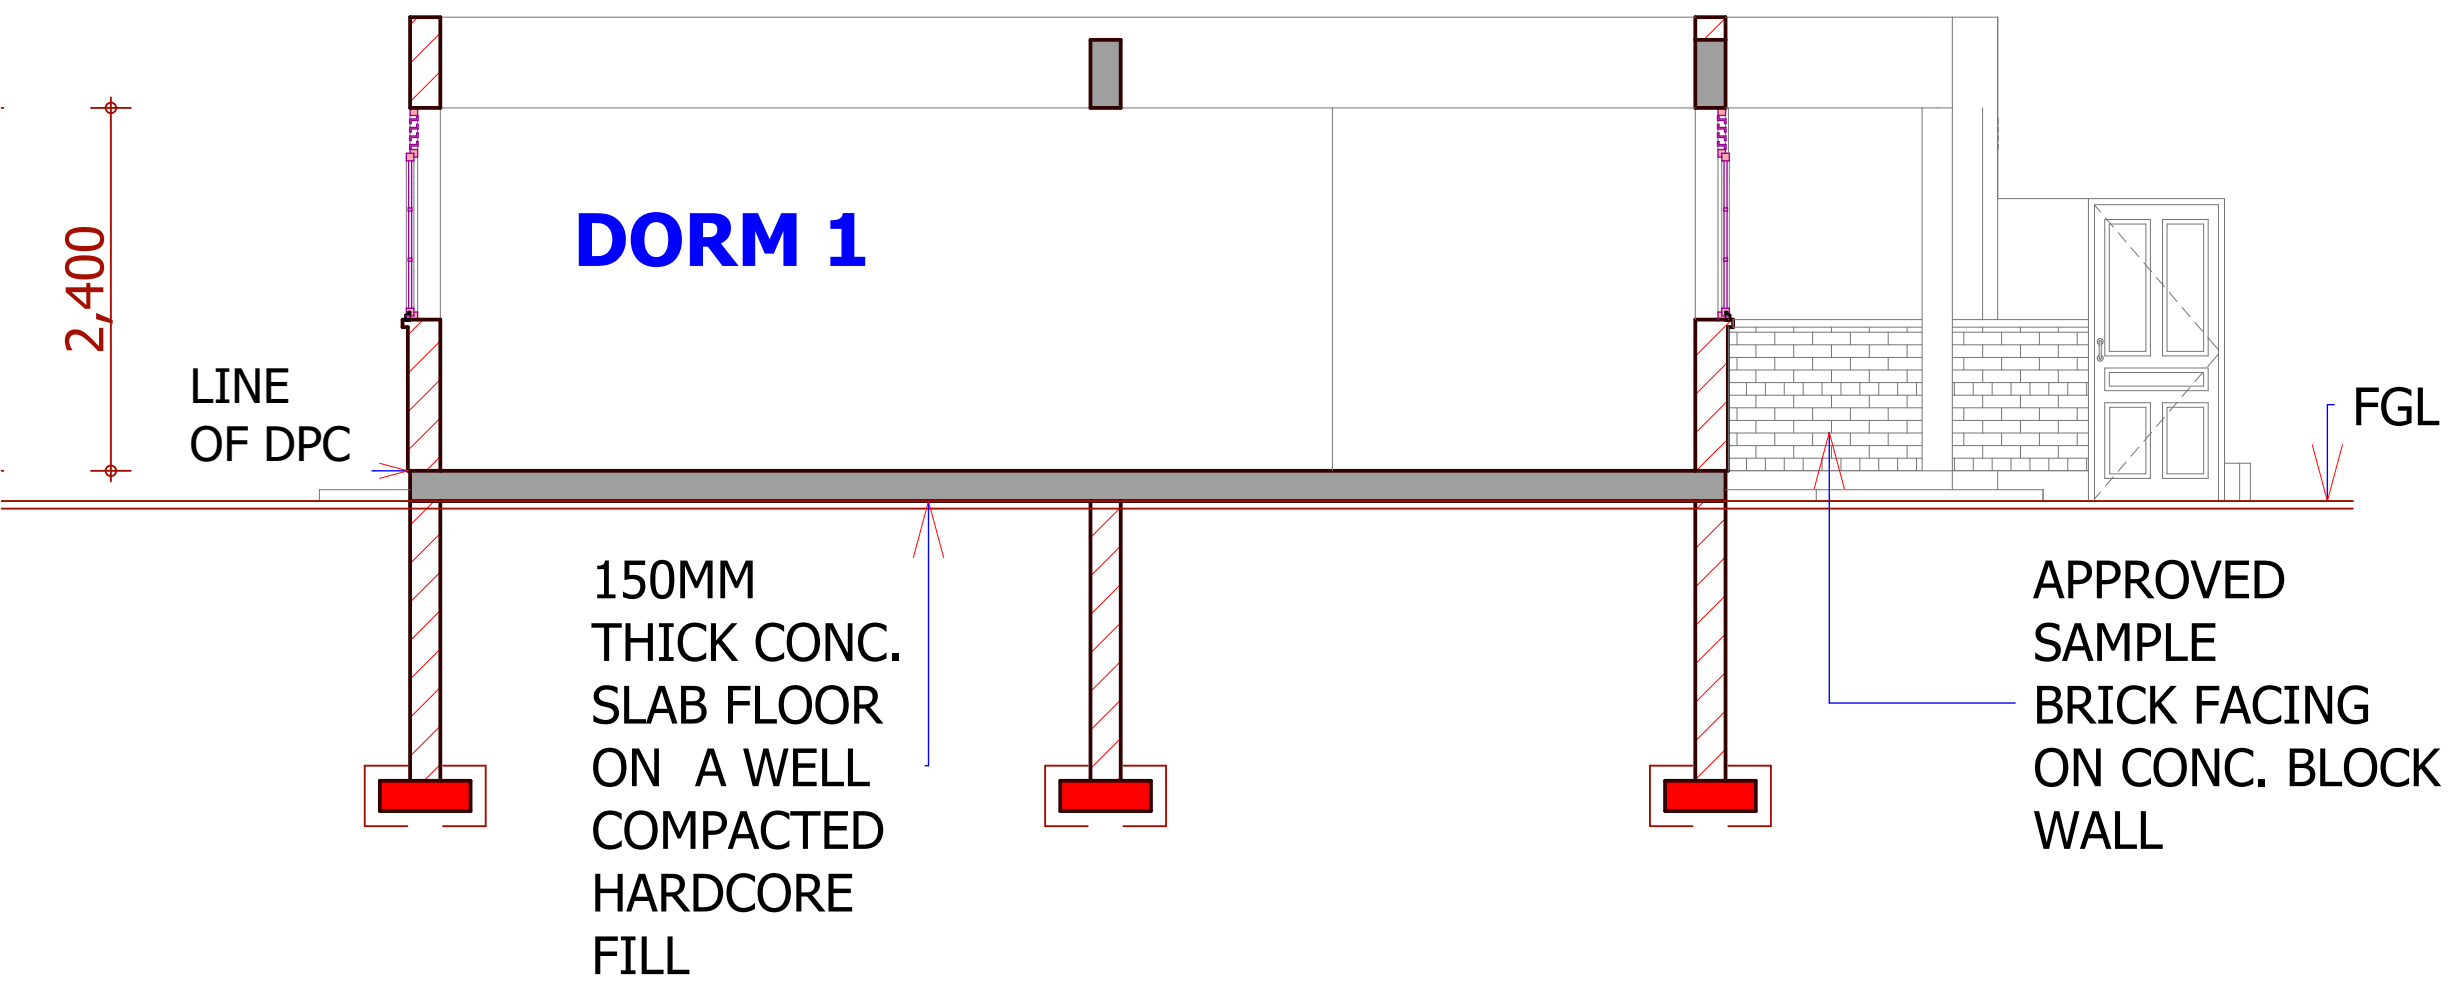

ELEVATION 11
SCALE: 1:100

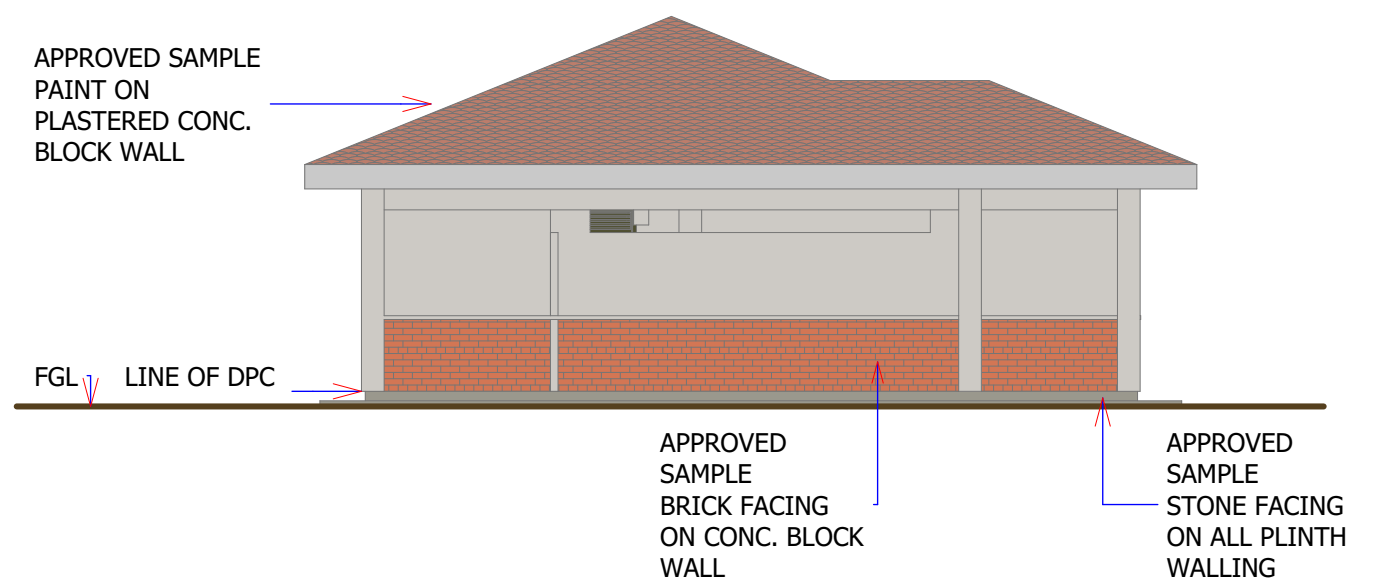

ELEVATION 12
SCALE: 1:100

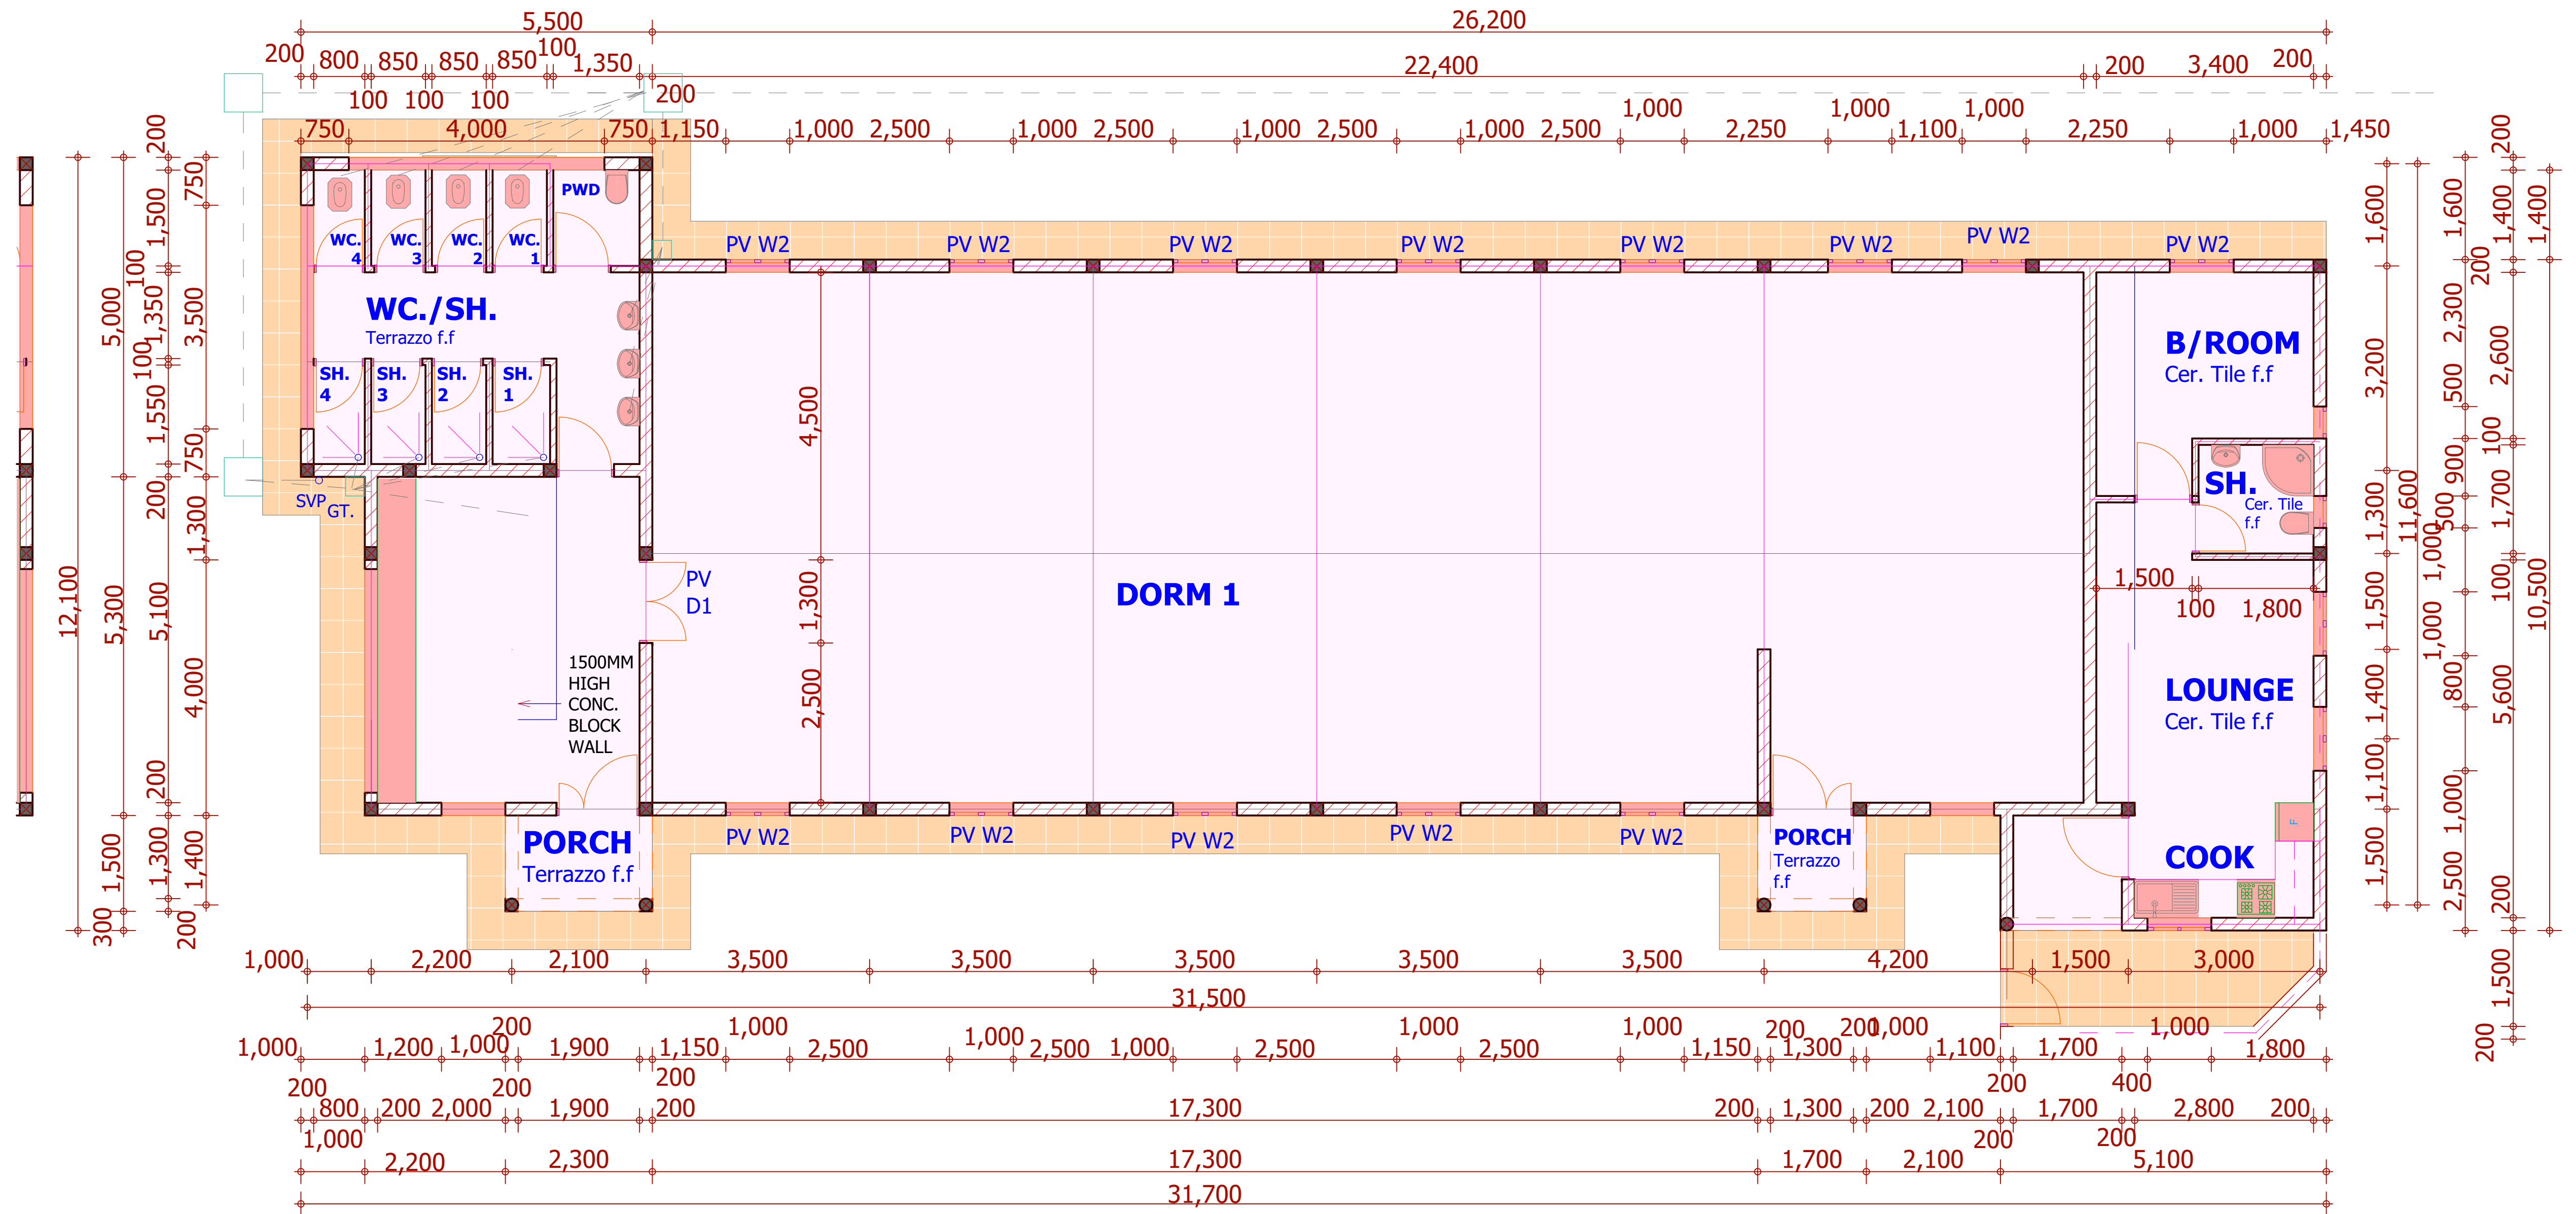

PROJECT TITLE.
**PROPOSED
ADMINISTRATION/ CLASSROOM
BLOCKS AT KAATO,BUGIRI
DISTRICT**

CLIENT;
**DESTINED NOBLE
KIDS SCHOOL KAATO**

PLANNING STAGE
**SCHEME
DESIGN**

DRAWING NO.
Of 04
SCALE
REV. NO.


DESIGNED BY
MUGABI SHADRACK B
DATE
OCT 2024

CHECKED BY
DATE
OCT 2024

PROJECT NO.
DATE
OCT 2024

PREPARED BY;
SHADZ
ARCHITECTURAL PLANNING, PROJECT
MANAGEMENT AND CONSTRUCTION SERVICES
TEL; 0777-483648, 0701-743390

DATE:

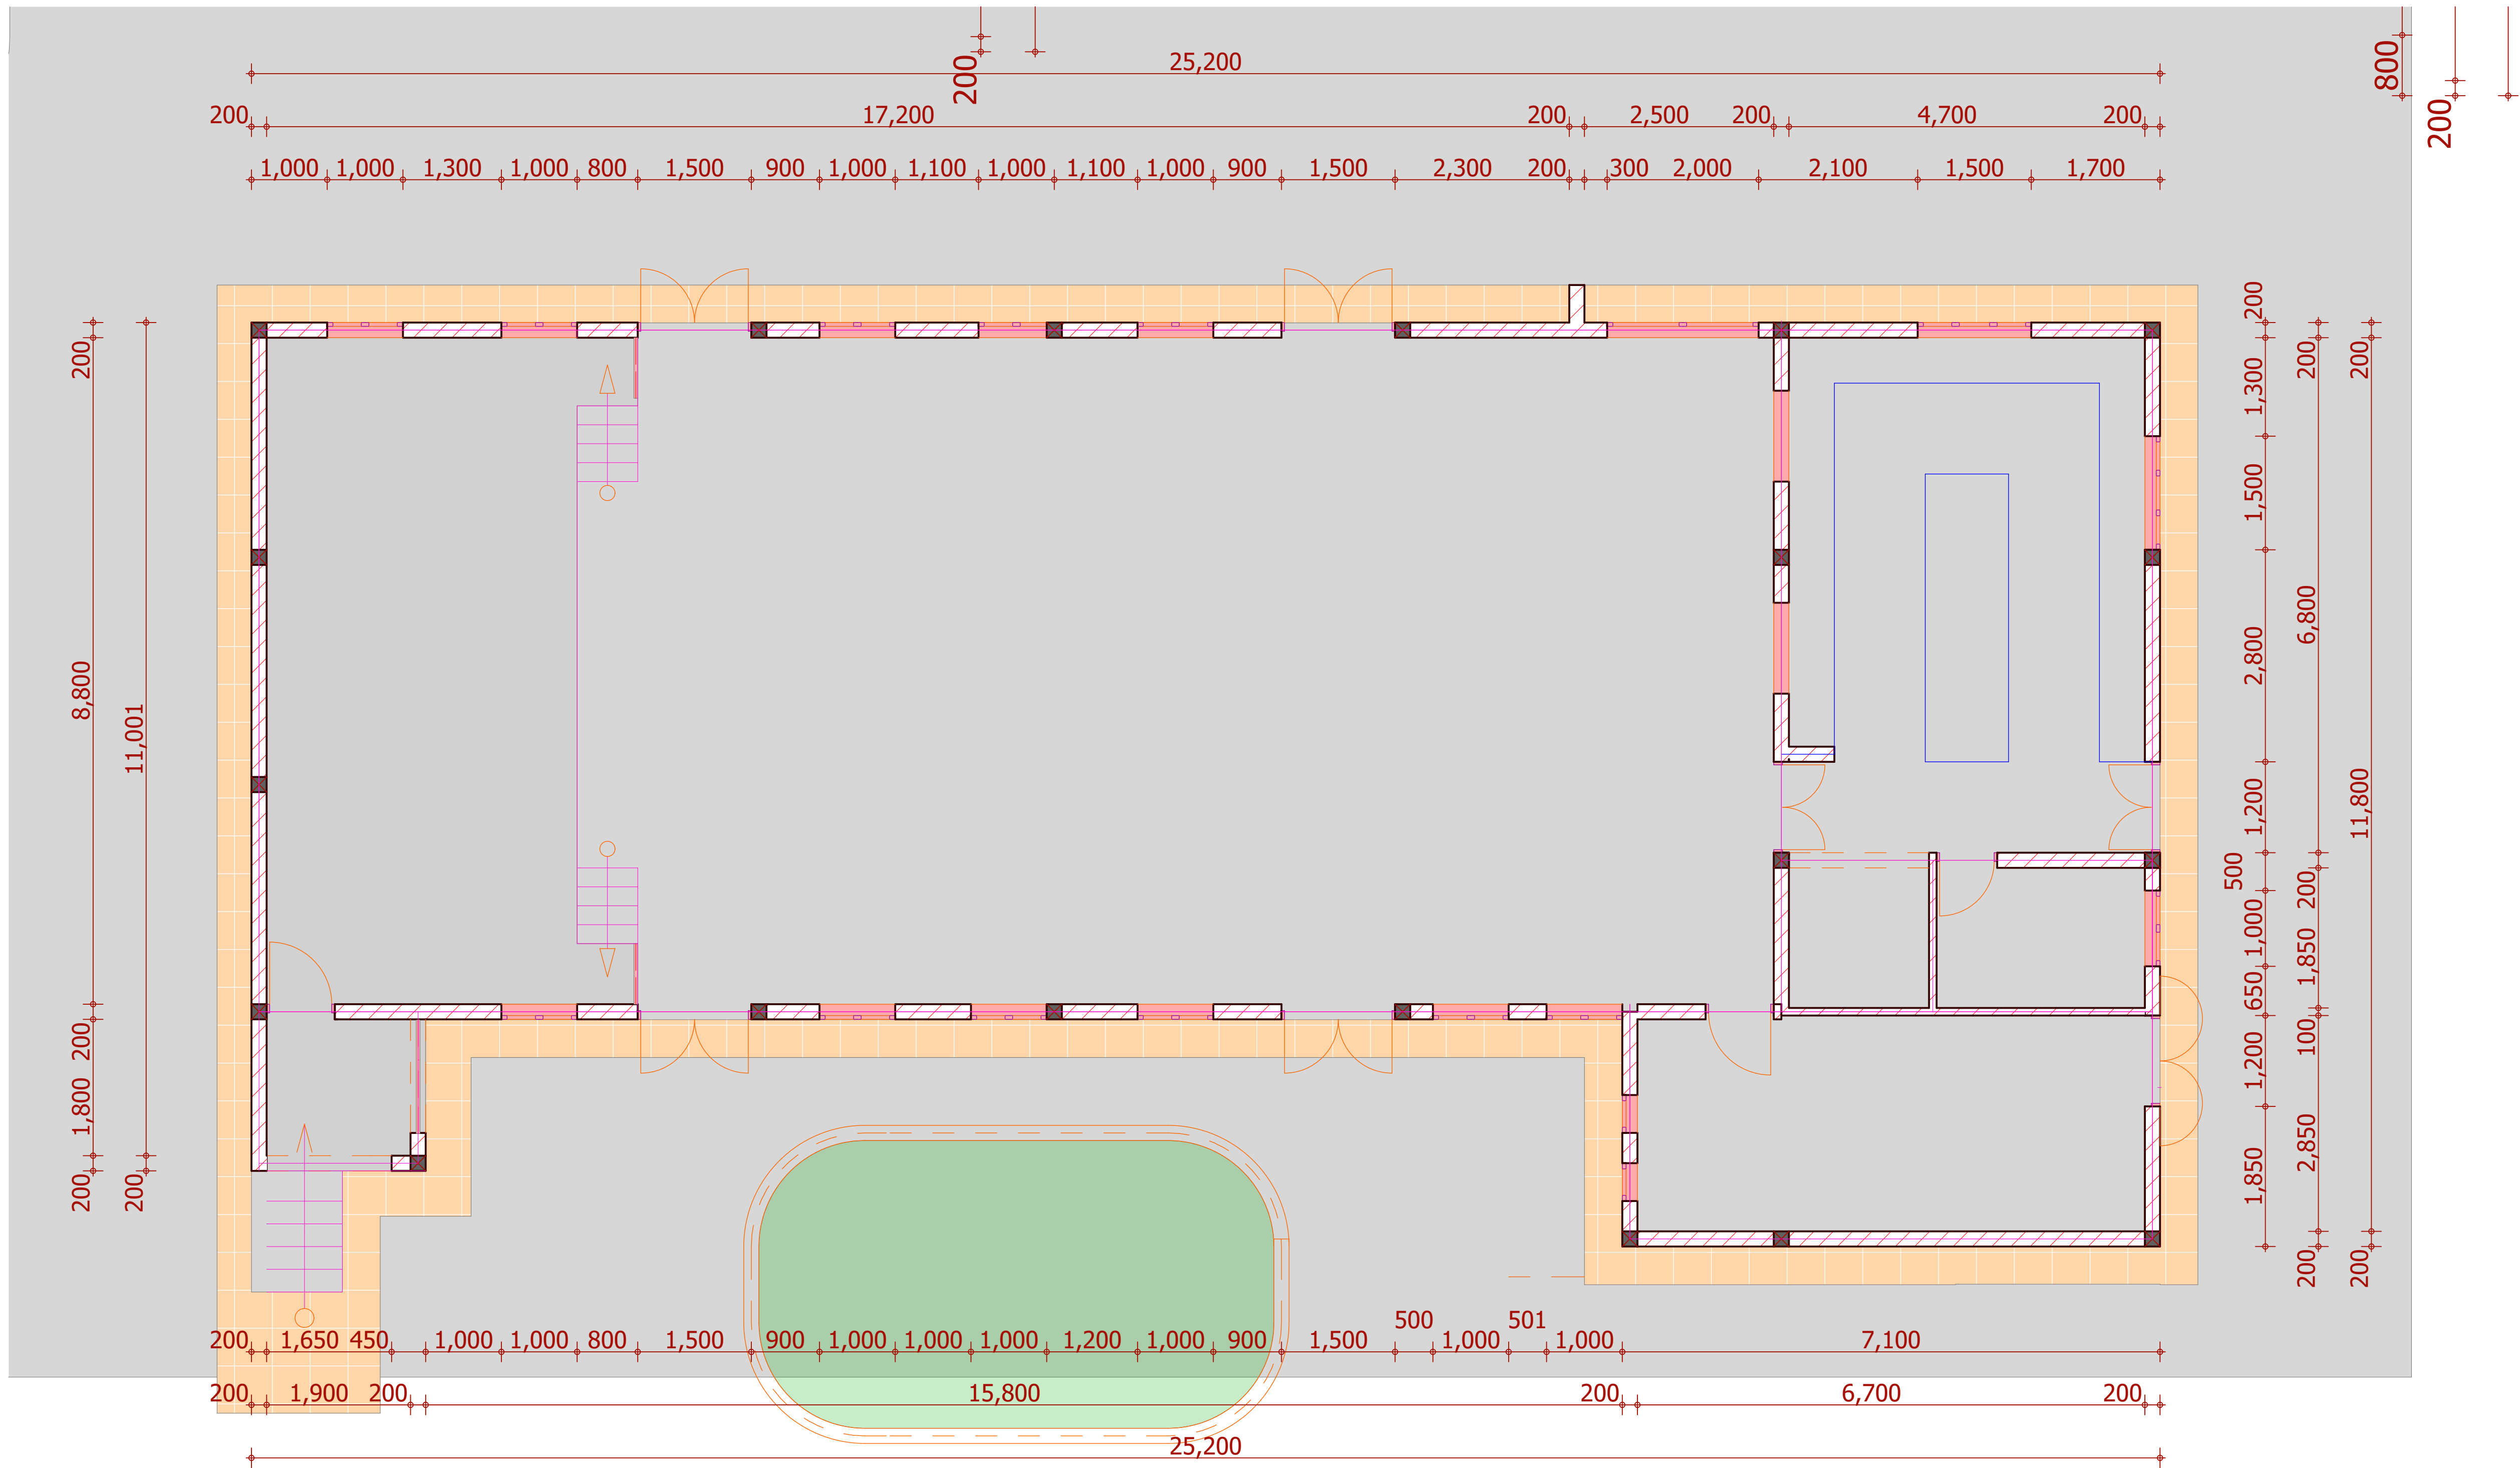

GROUND FLOOR LAYOUT

SCALE: 1:50

PROJECT TITLE.

**PROPOSED
ADMINISTRATION/ CLASSROOM
BLOCKS AT KAATO,BUGIRI
DISTRICT**

CLIENT;

**DESTINED NOBLE
KIDS SCHOOL KAATO**

DATE:

PLANNING STAGE

**SCHEME
DESIGN**

DRAWING TITLE.

DRAWING NO.

OF 04

SCALE
REV. NO.

DESIGNED BY
MUGABI SHADRACK B

DATE
OCT 2024

CHECKED BY

DATE
OCT 2024

PROJECT NO.

DATE
OCT 2024

PREPARED BY;

SHADZ

ARCHITECTURAL PLANNING, PROJECT
MANAGEMENT AND CONSTRUCTION SERVICES
TEL; 0777-483648, 0701-743390