


# Land off Junction 37 M4, Pyle

## Tree Constraints Plan

### Tree Constraints Plan

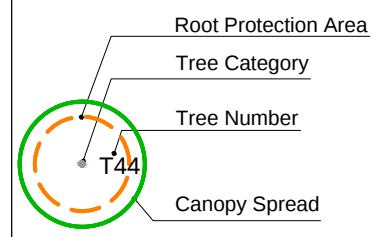


- Category A Trees ●
- Category B Trees ●
- Category C Trees ●
- Category U Trees ●

Scale 1:800 @A3  
03/2023



10m

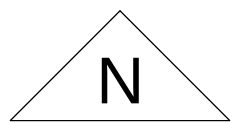

# Tree Constraints Plan

Root Protection Area

Tree Category

Tree Number

Canopy Spread

Category A Trees

Category B Trees

Category C Trees

Category U Trees

Scale 1:300 @A3


03/2023



10m

# Land off Junction 37 M4, Pyle

## Tree Constraints Plan

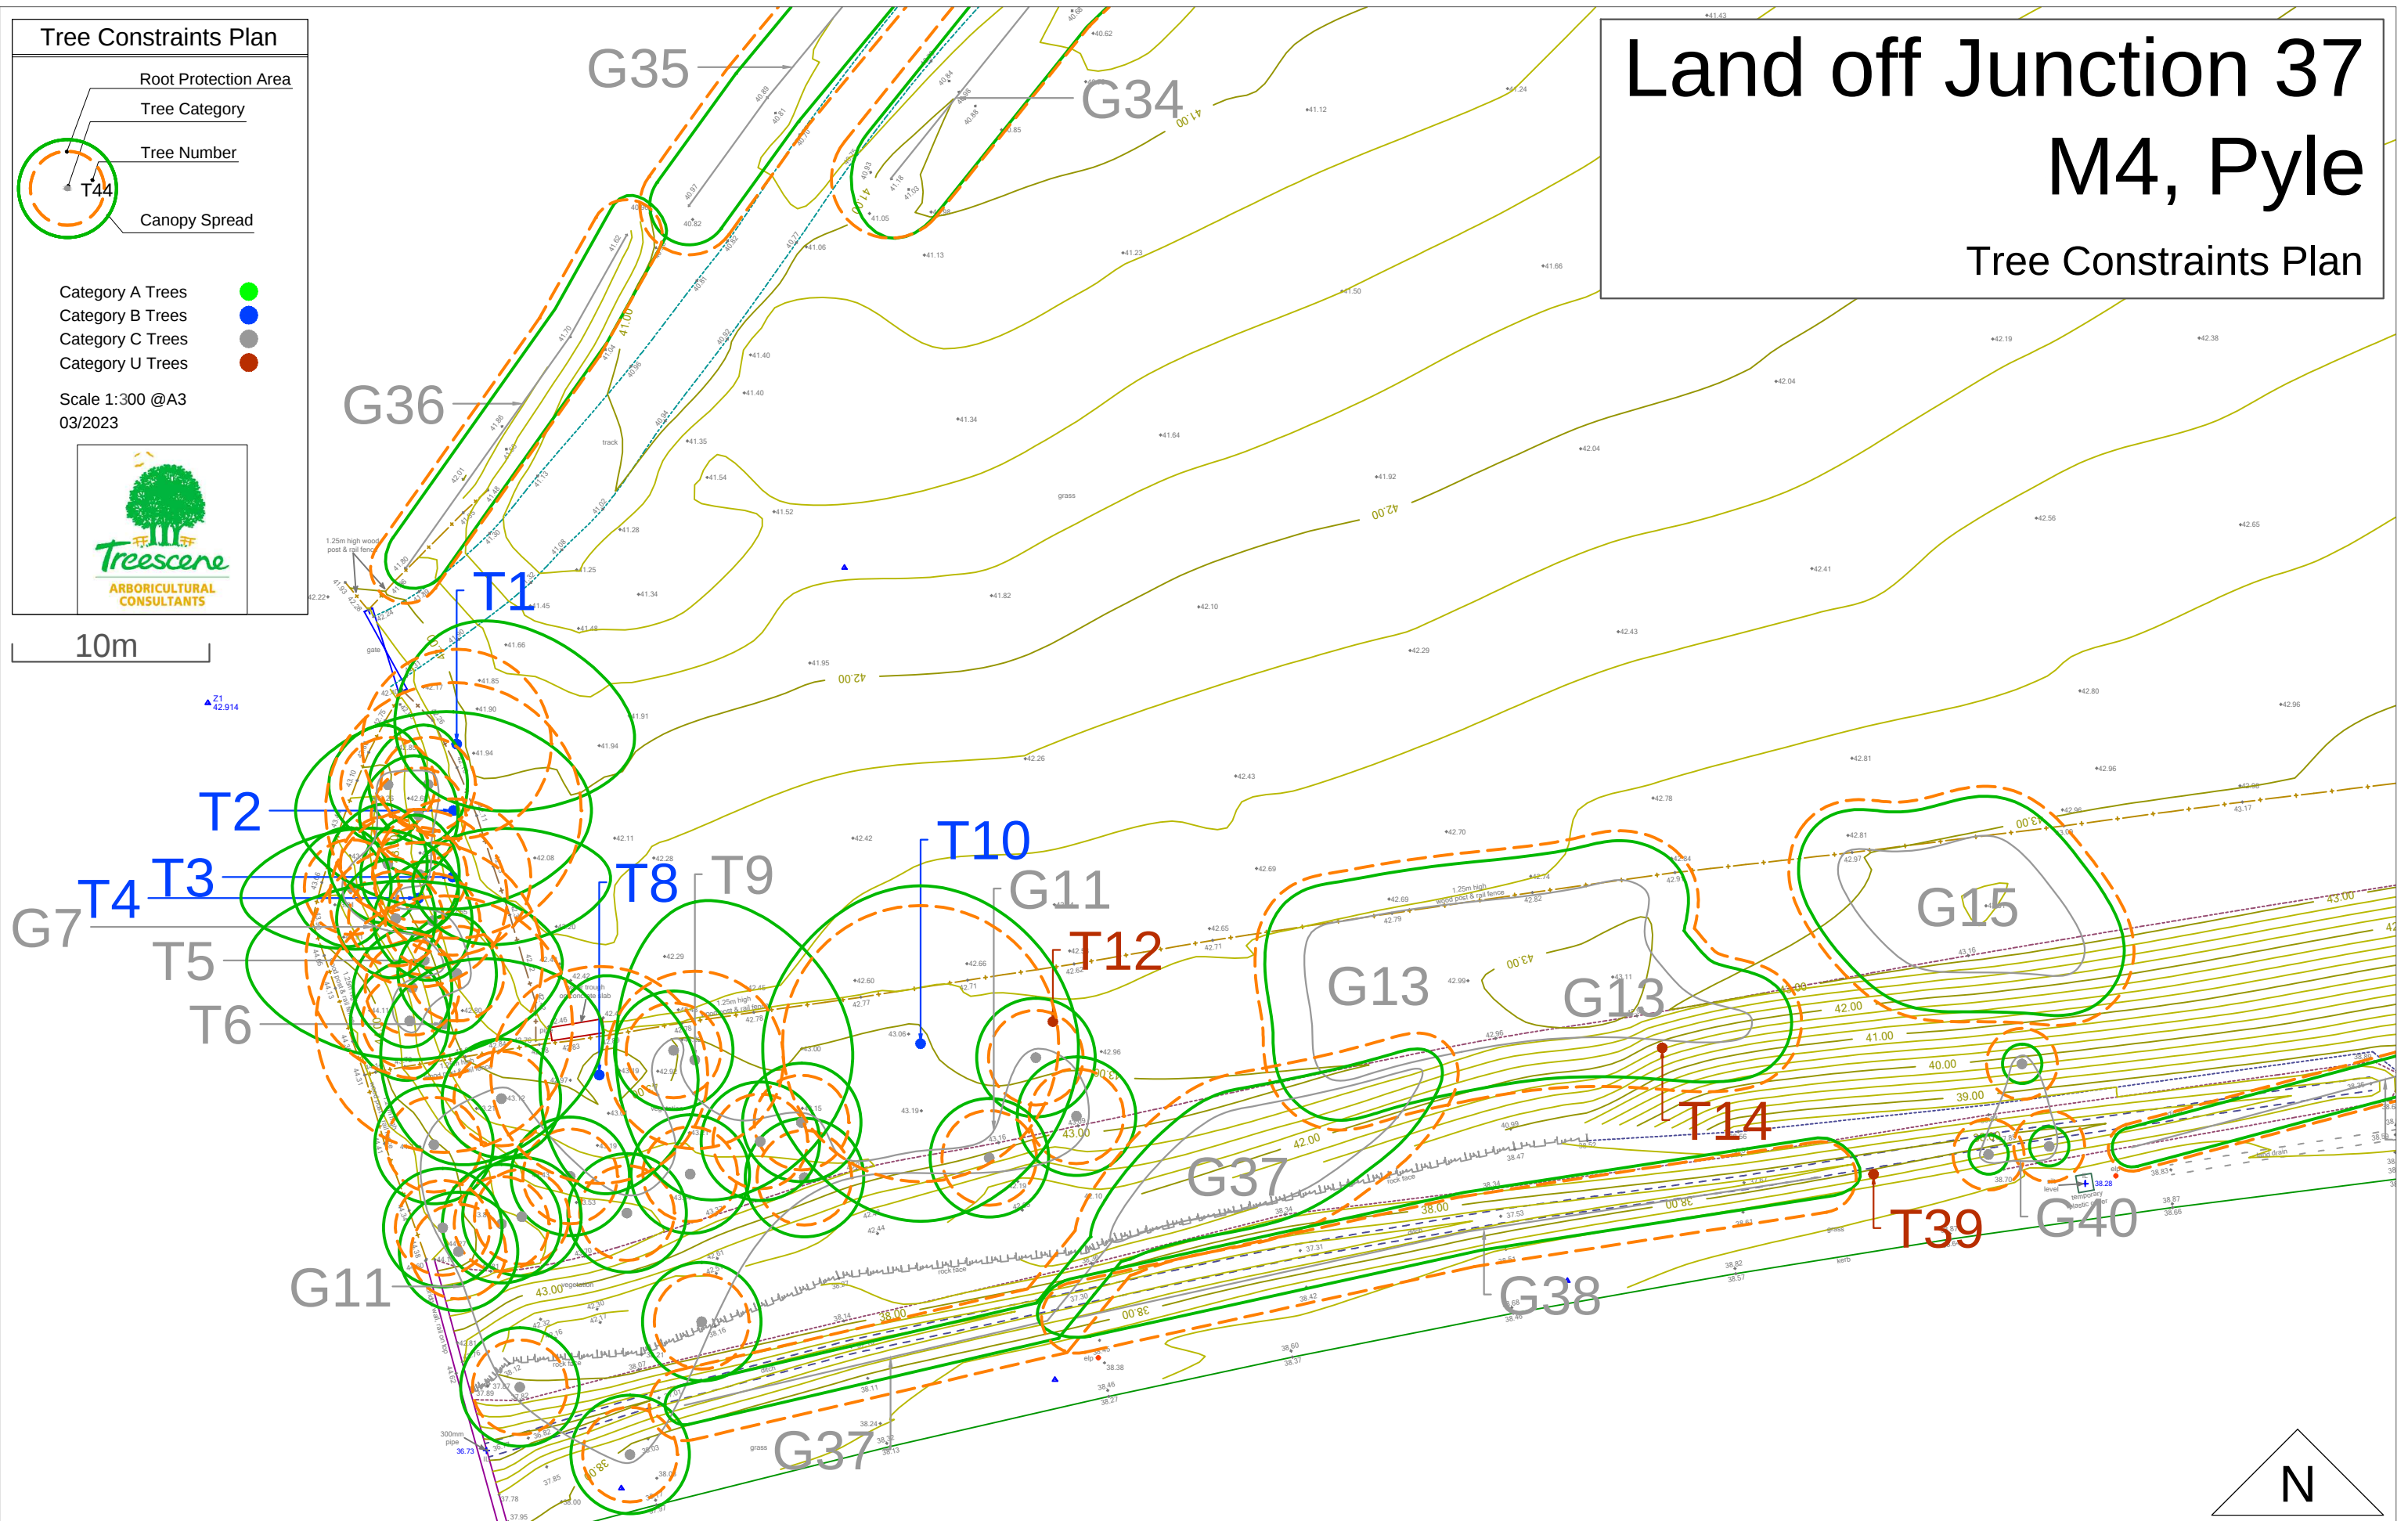

Tree Constraints Plan

Root Protection Area

Tree Category

Tree Number

Canopy Spread

Category A Trees

Category B Trees

Category C Trees

Category U Trees

Scale 1:300 @A3

03/2023




ARBORICULTURAL  
CONSULTANTS

Land off Junction 37

M4, Pyle

Tree Constraints Plan

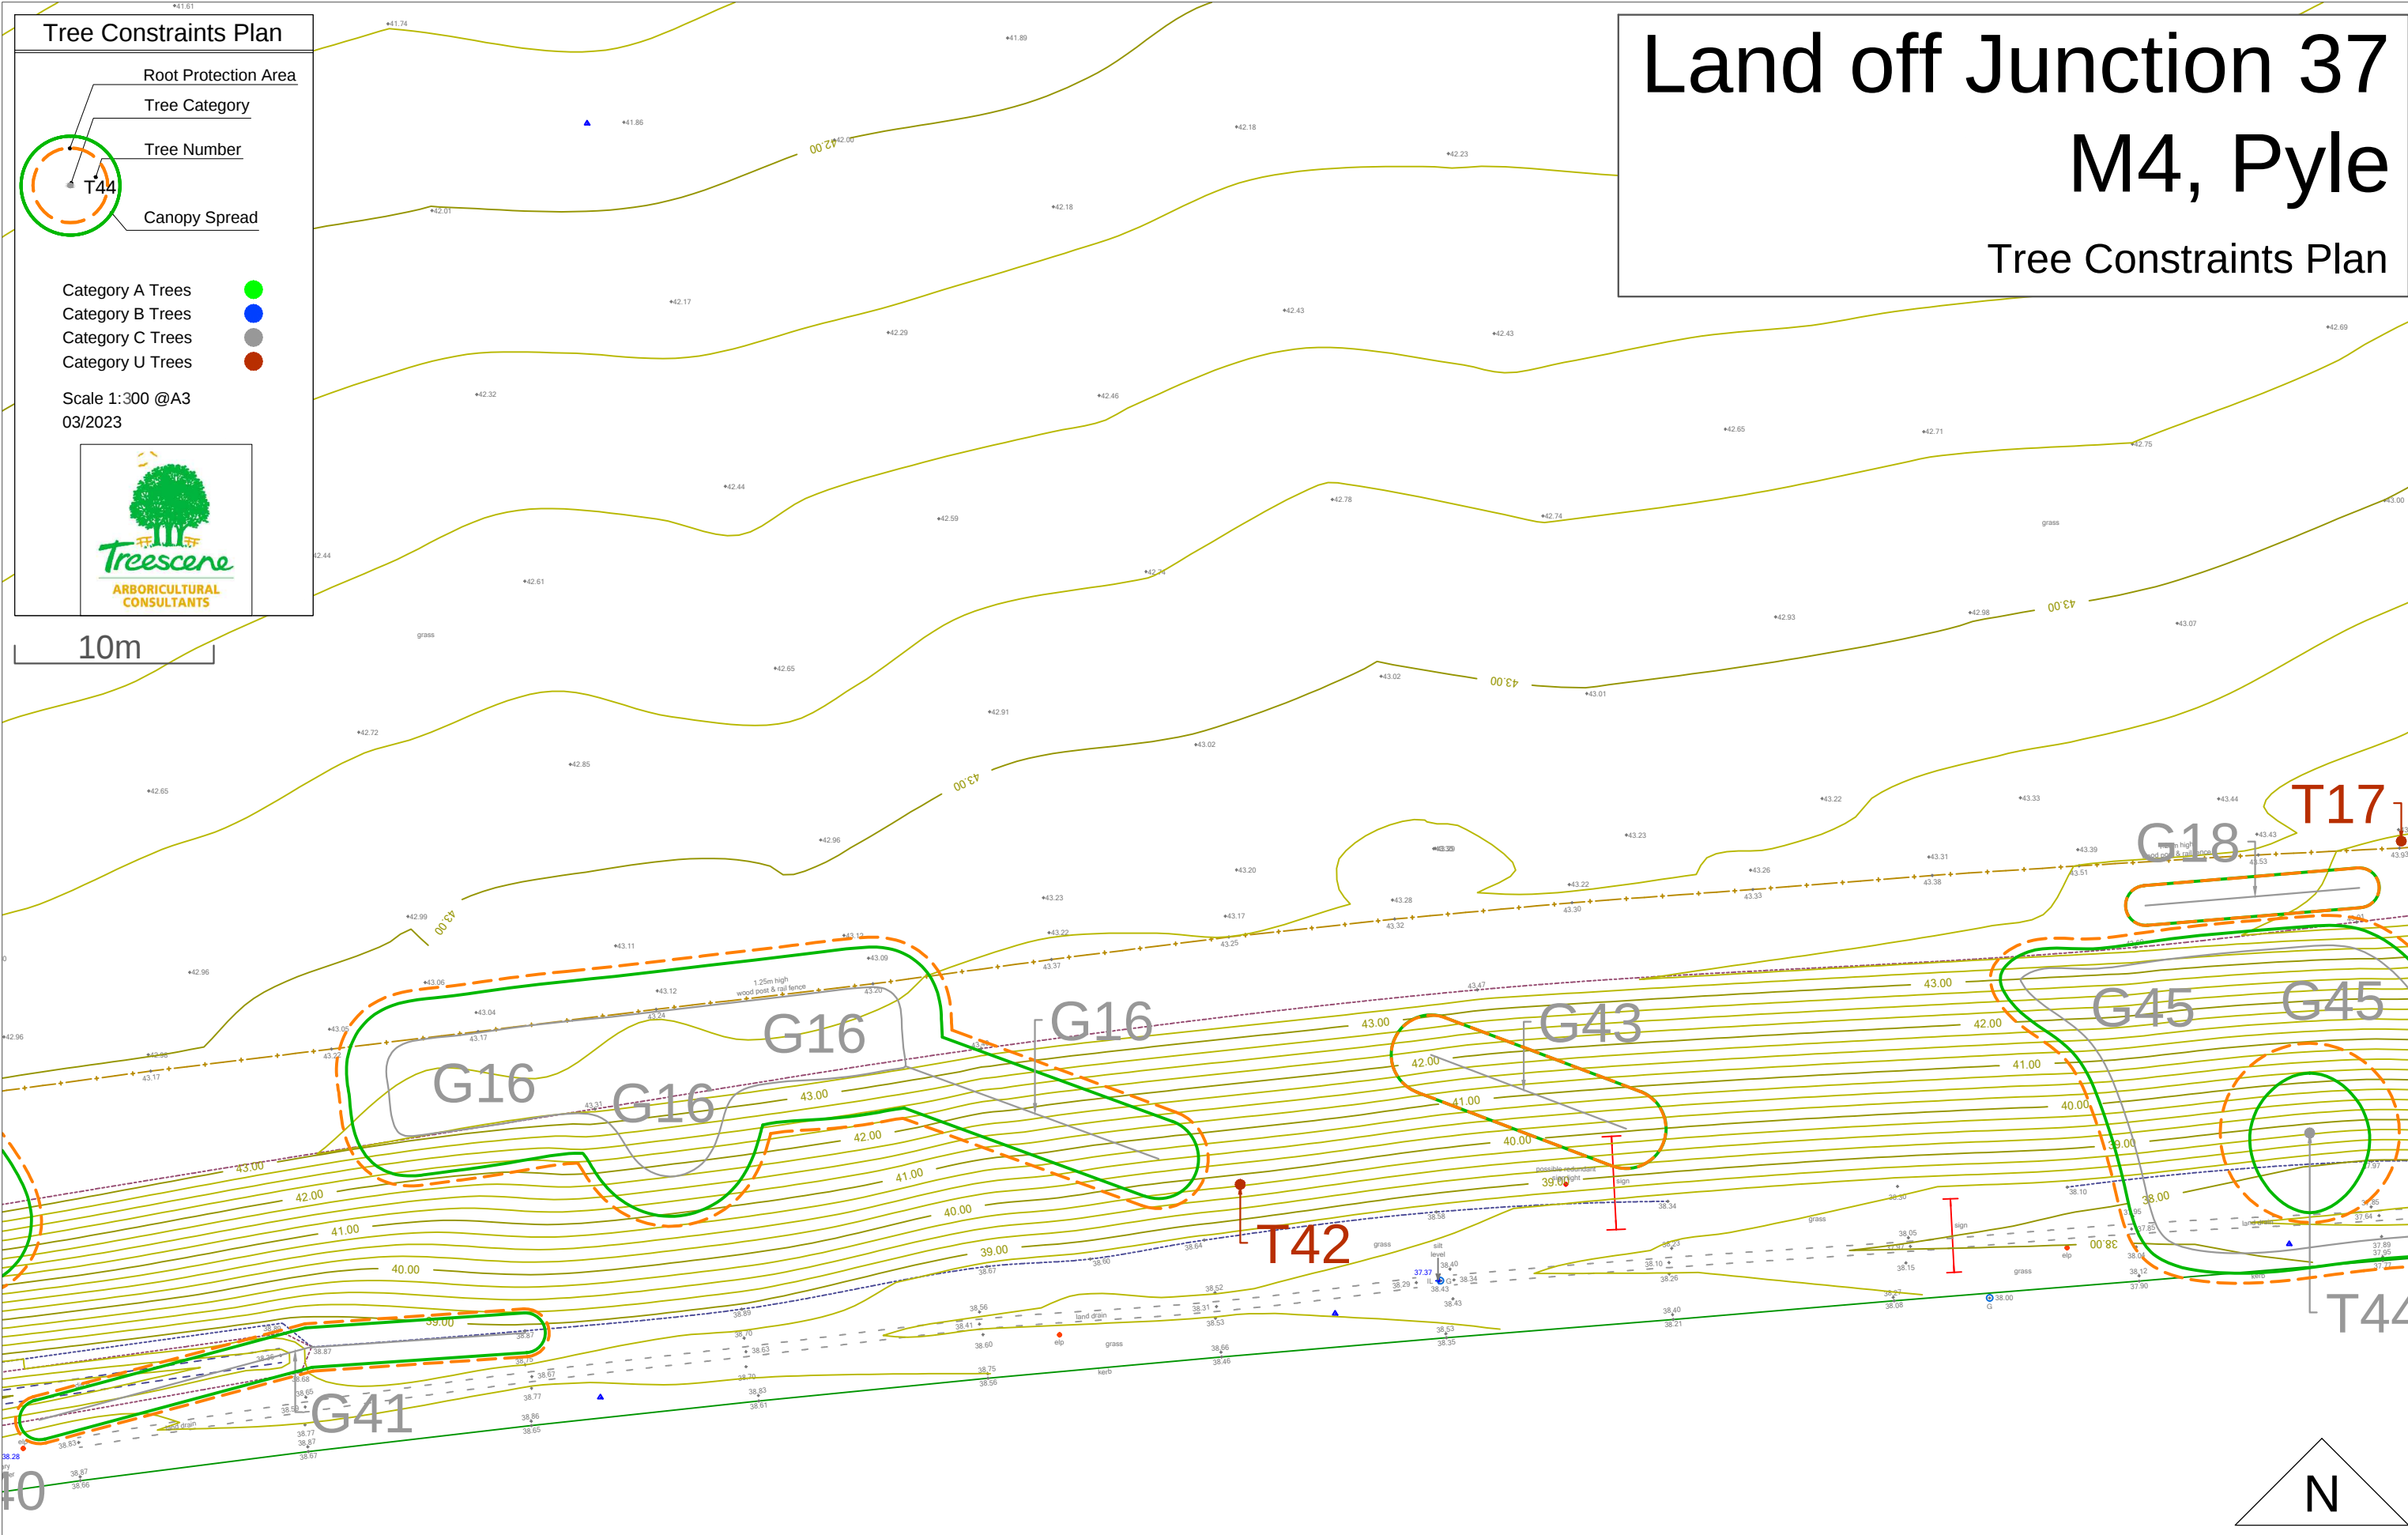

Tree Constraints Plan

Root Protection Area

Tree Category

Tree Number

Canopy Spread

Category A Trees

Category B Trees

Category C Trees

Category U Trees

Scale 1:300 @A3

03/2023




10m

# Land off Junction 37

## M4, Pyle


### Tree Constraints Plan

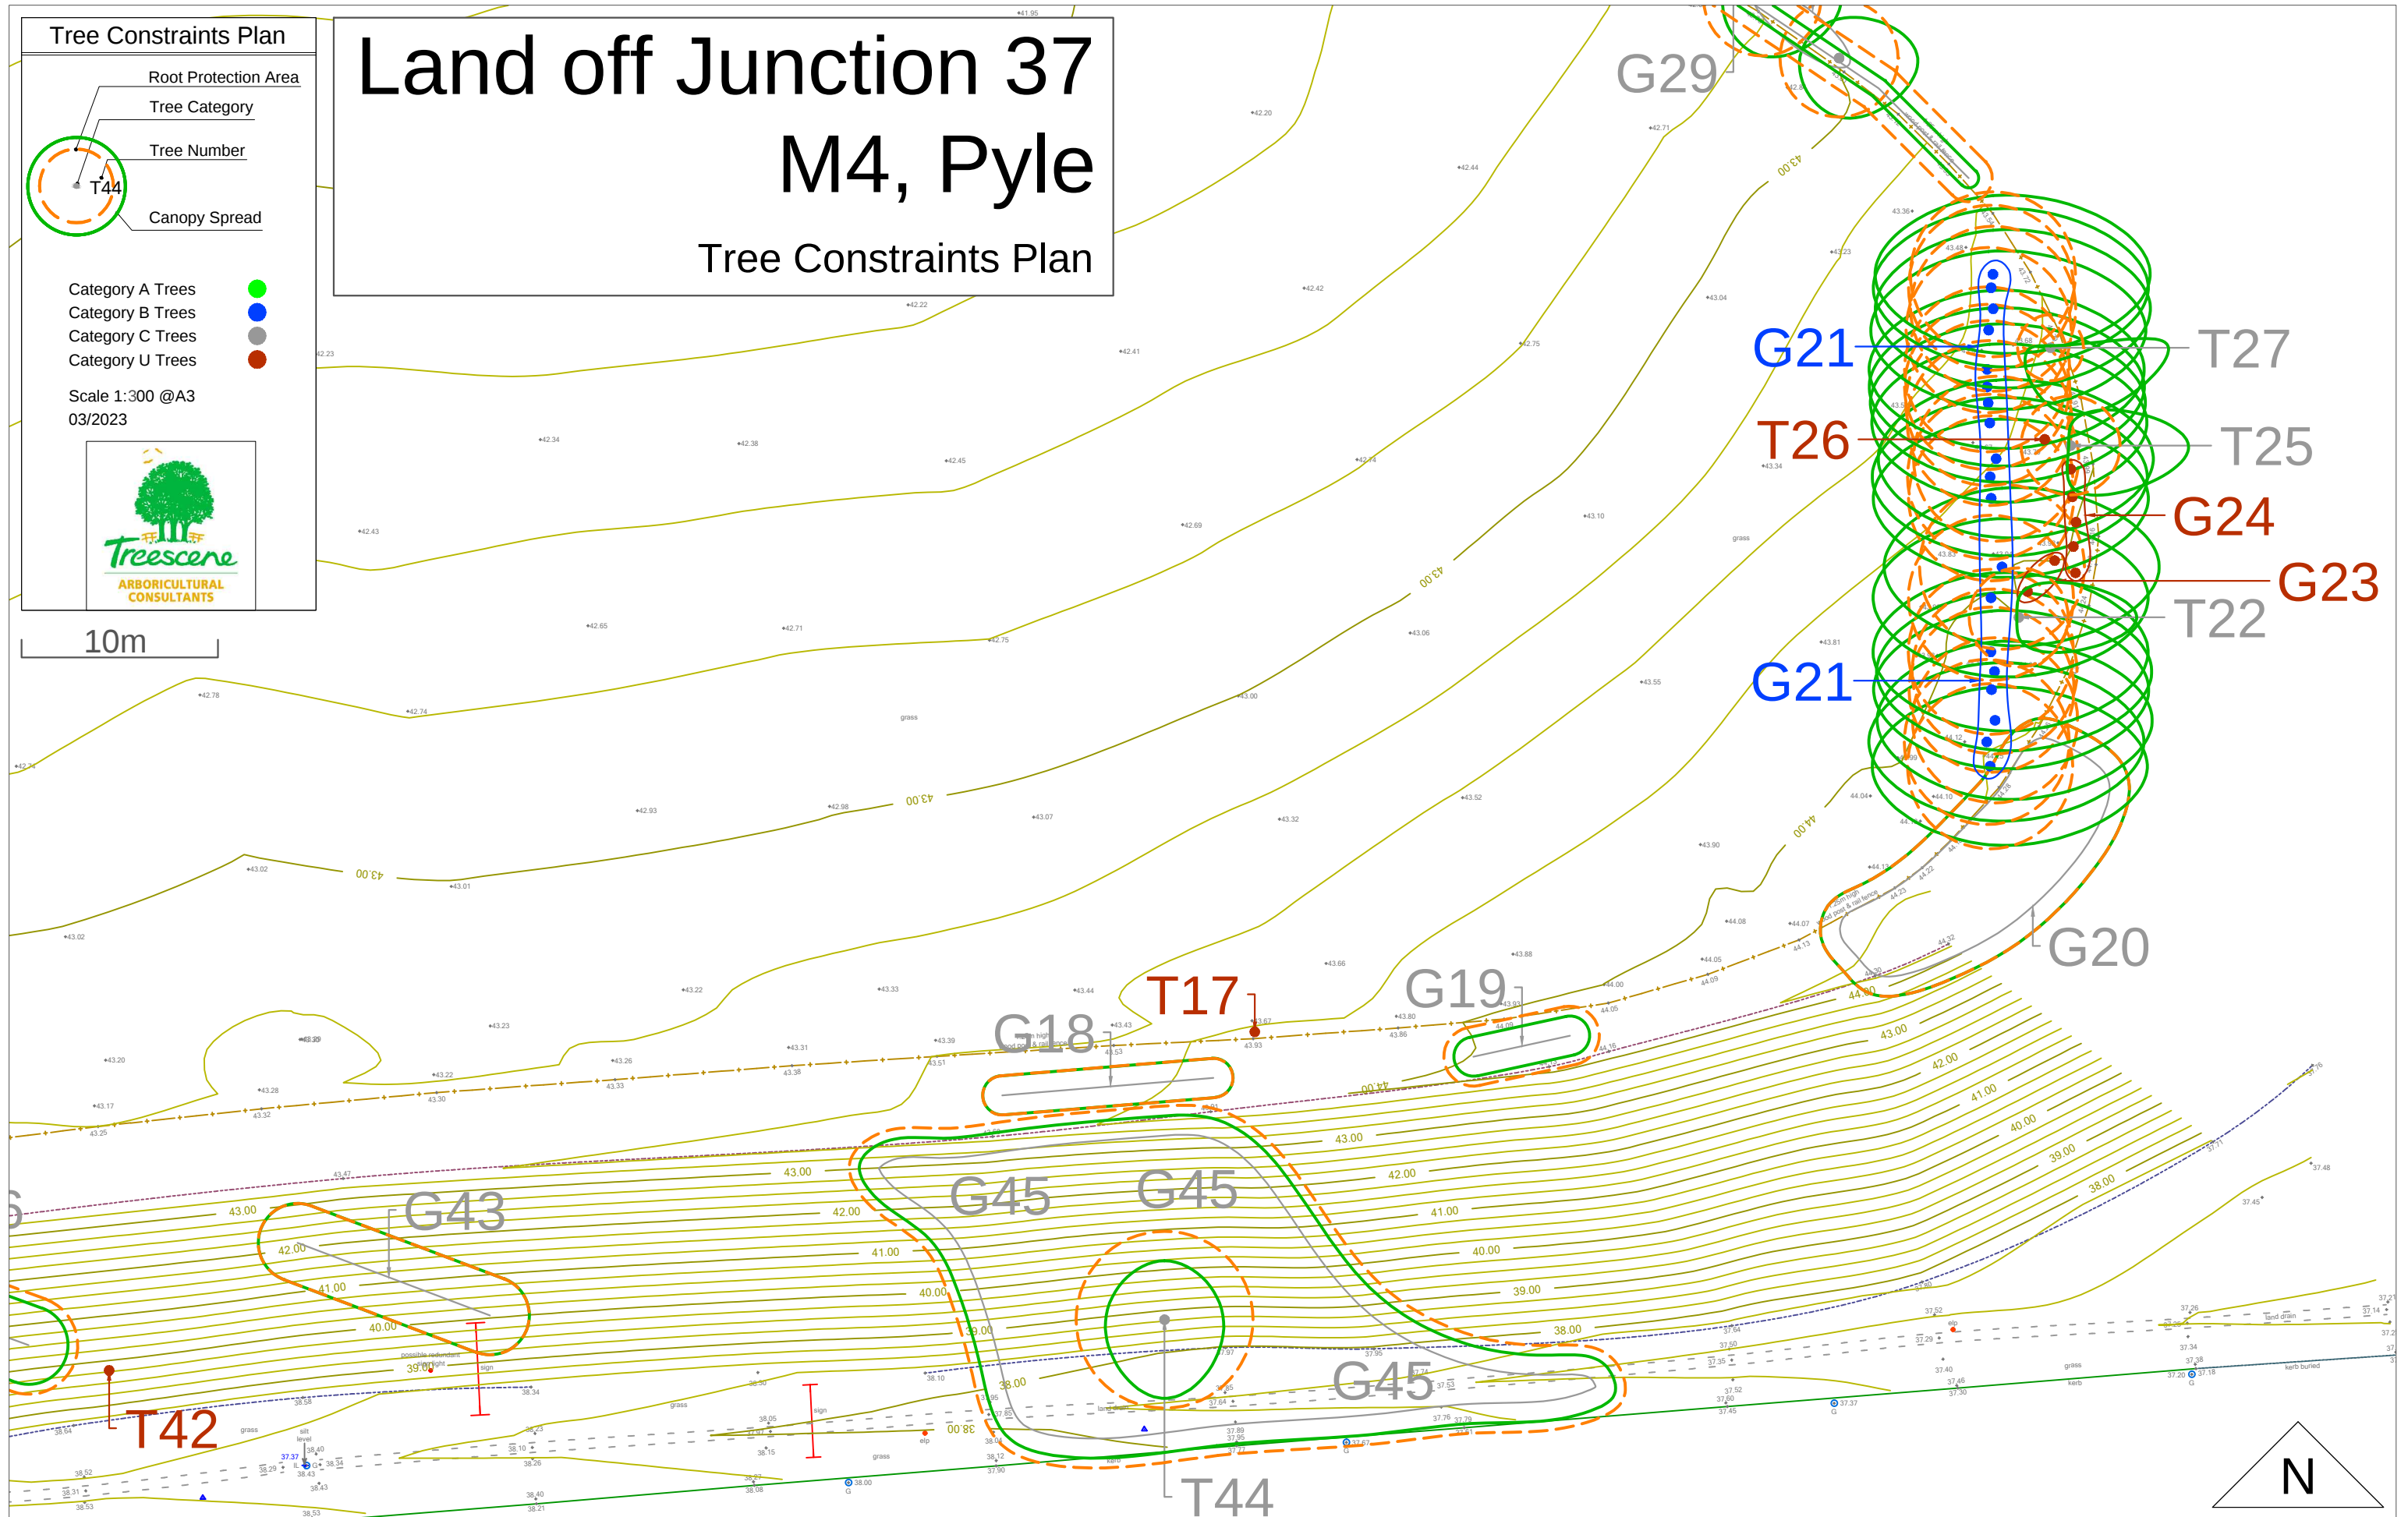

# Land off Junction 37

## M4, Pyle

### Tree Constraints Plan

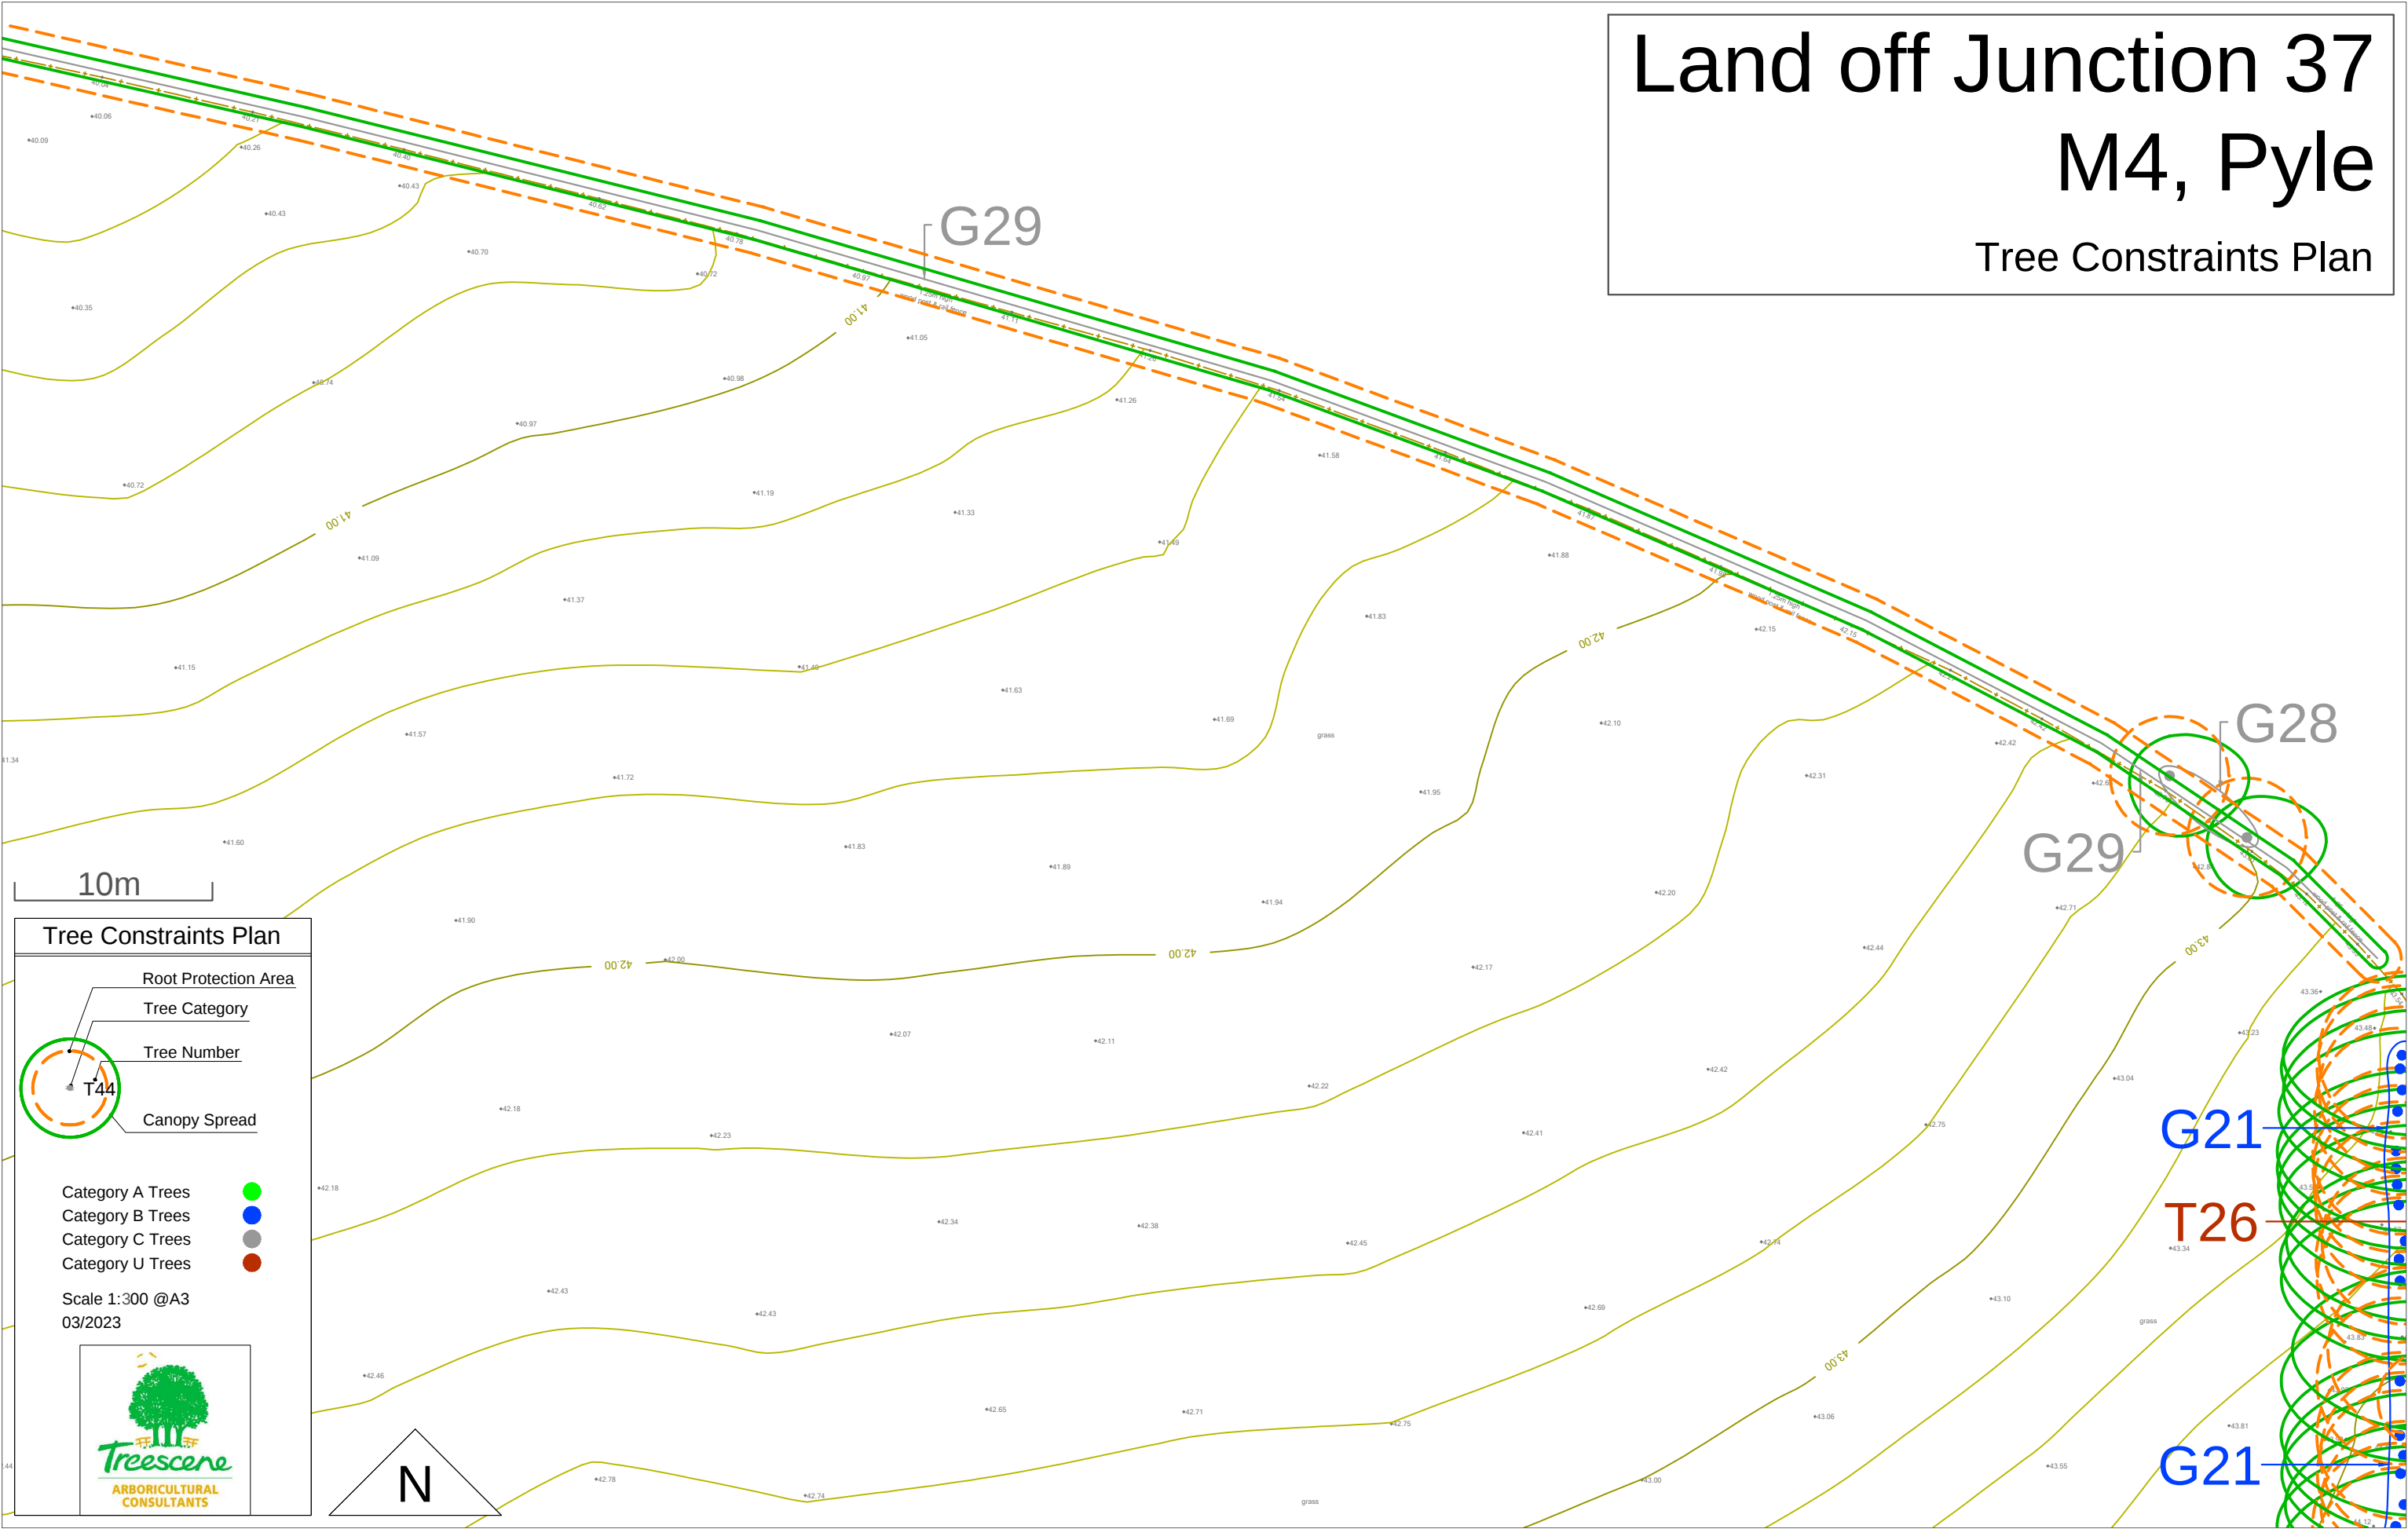

**Tree Constraints Plan**

Root Protection Area  
Tree Category  
Tree Number  
Canopy Spread

T44


Category A Trees  
Category B Trees  
Category C Trees  
Category U Trees

Scale 1:300 @A3  
03/2023



# Land off Junction 37 M4, Pyle

## Tree Constraints Plan

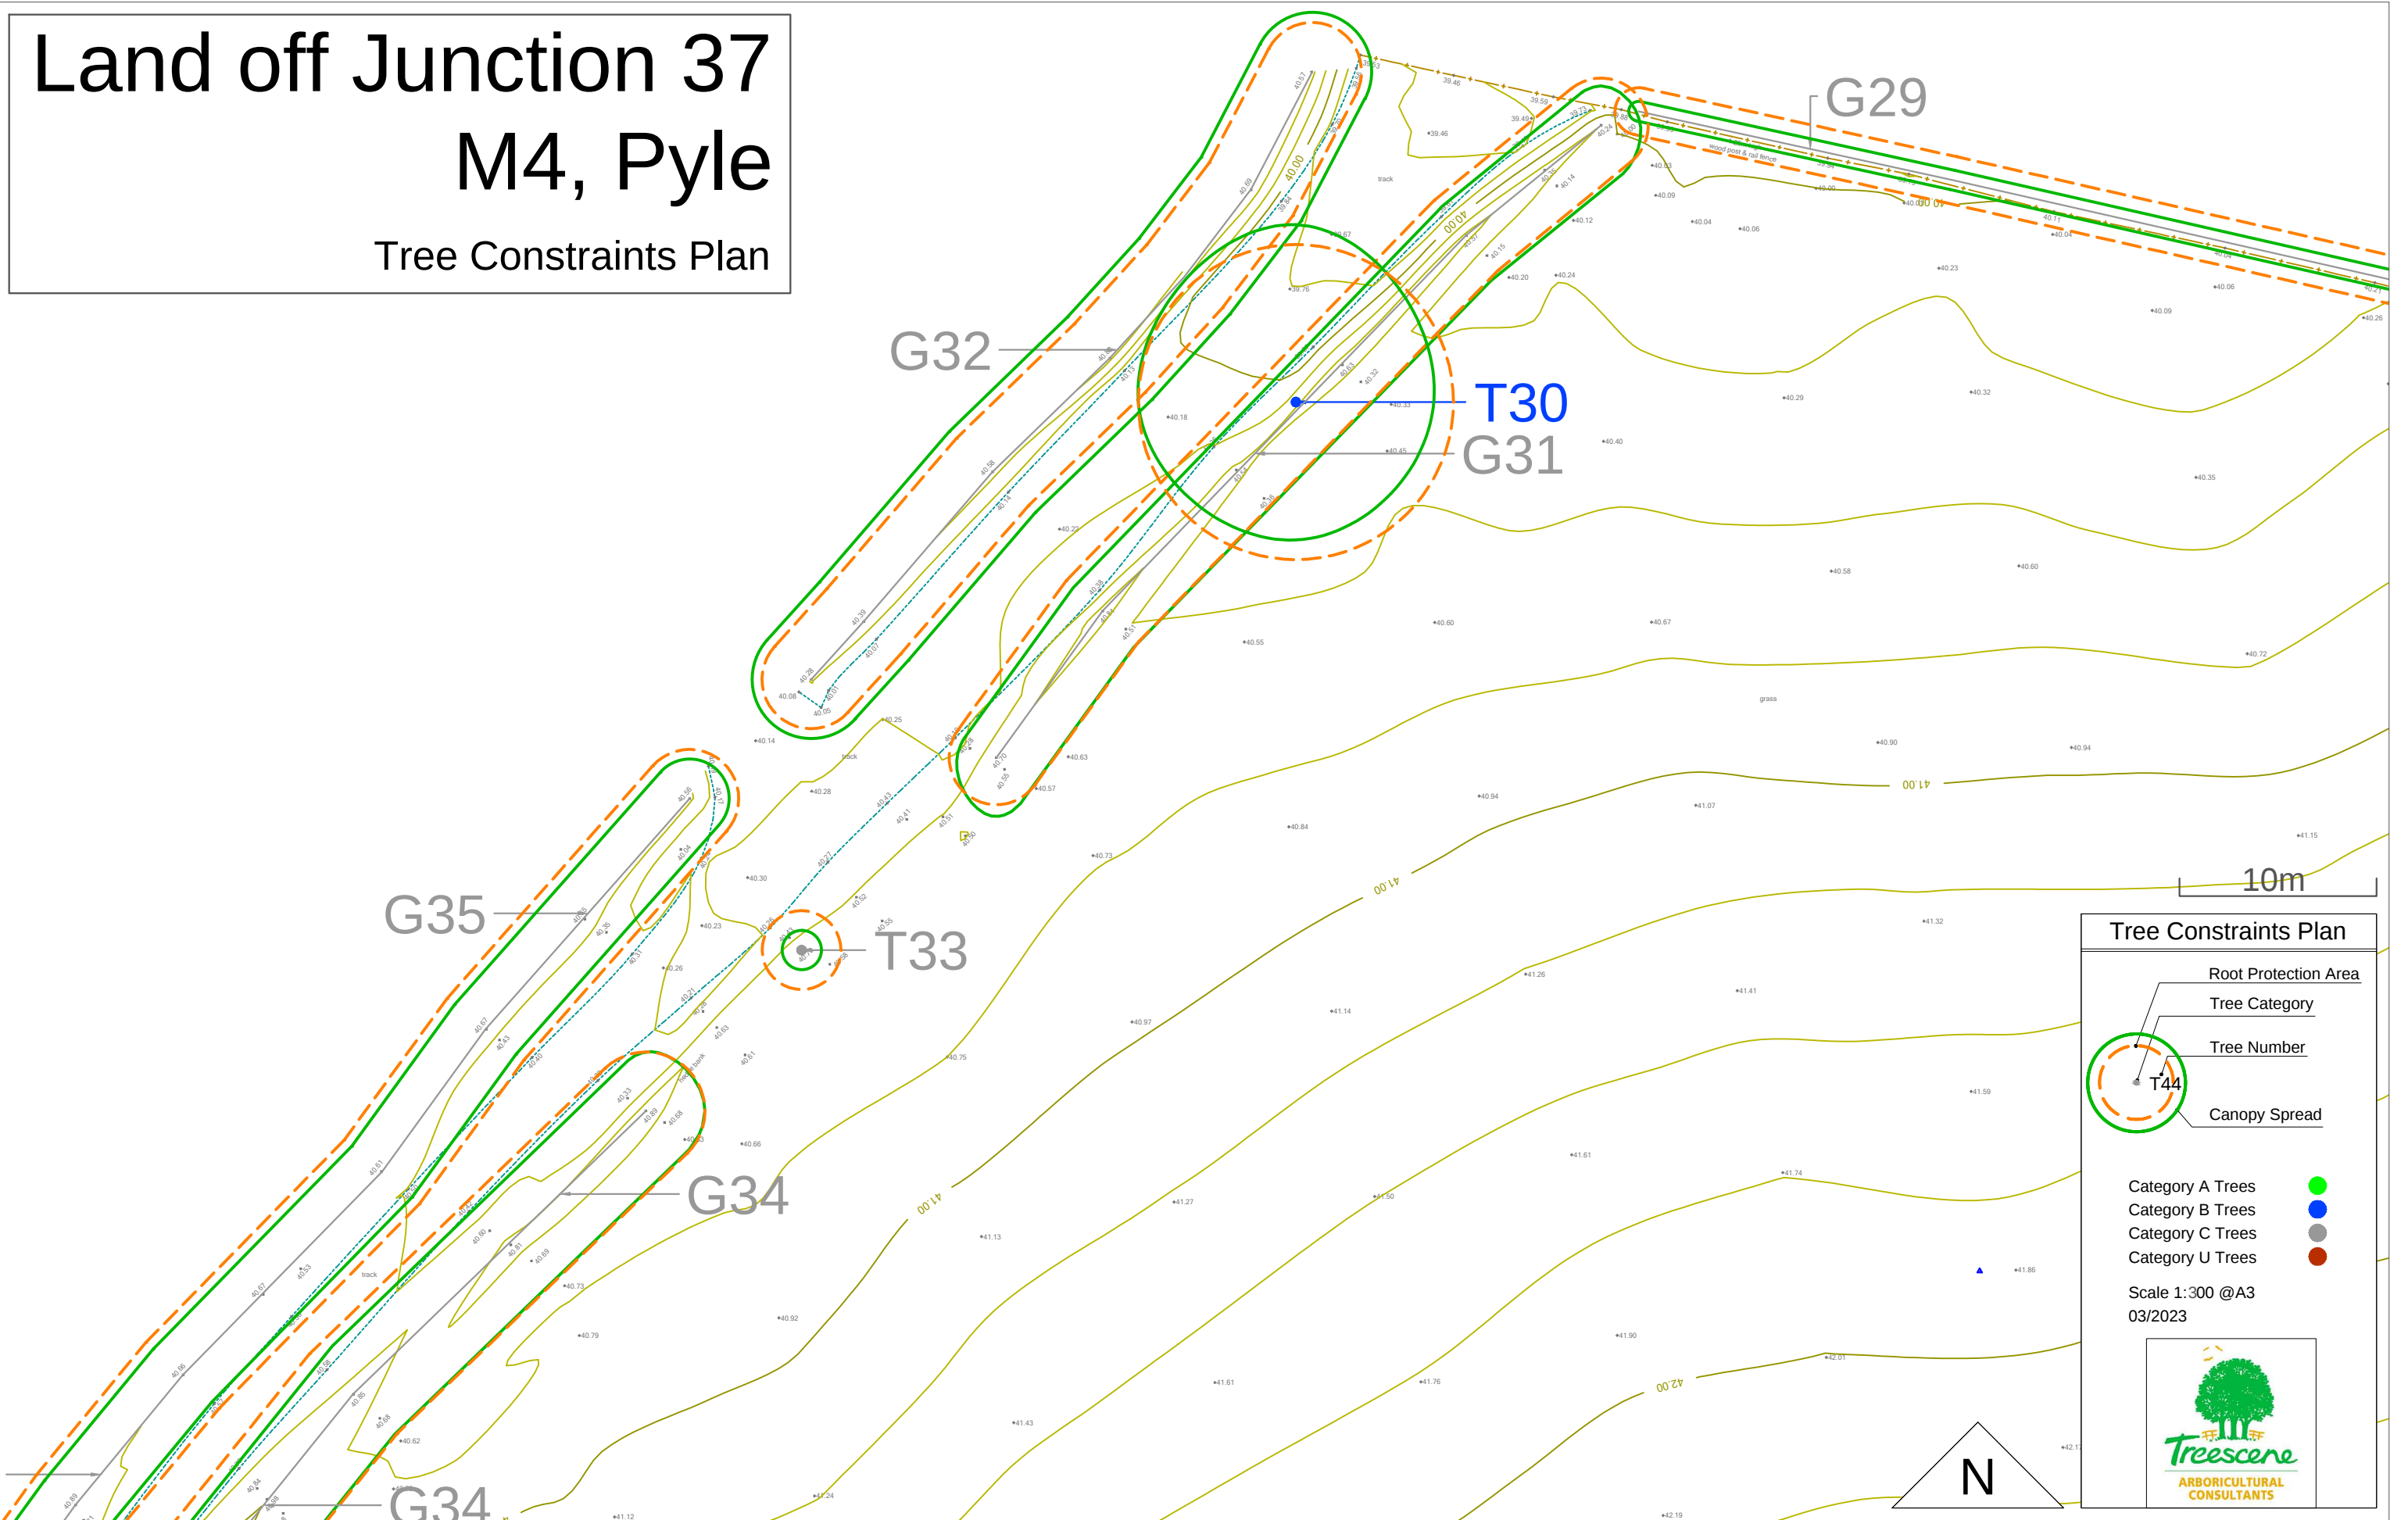

### Tree Constraints Plan

Root Protection Area

Tree Category

Tree Number

Canopy Spread

Category A Trees

Category B Trees

Category C Trees

Category U Trees

Scale 1:300 @A3

03/2023