


ALDER ROAD



EXIT ROAD



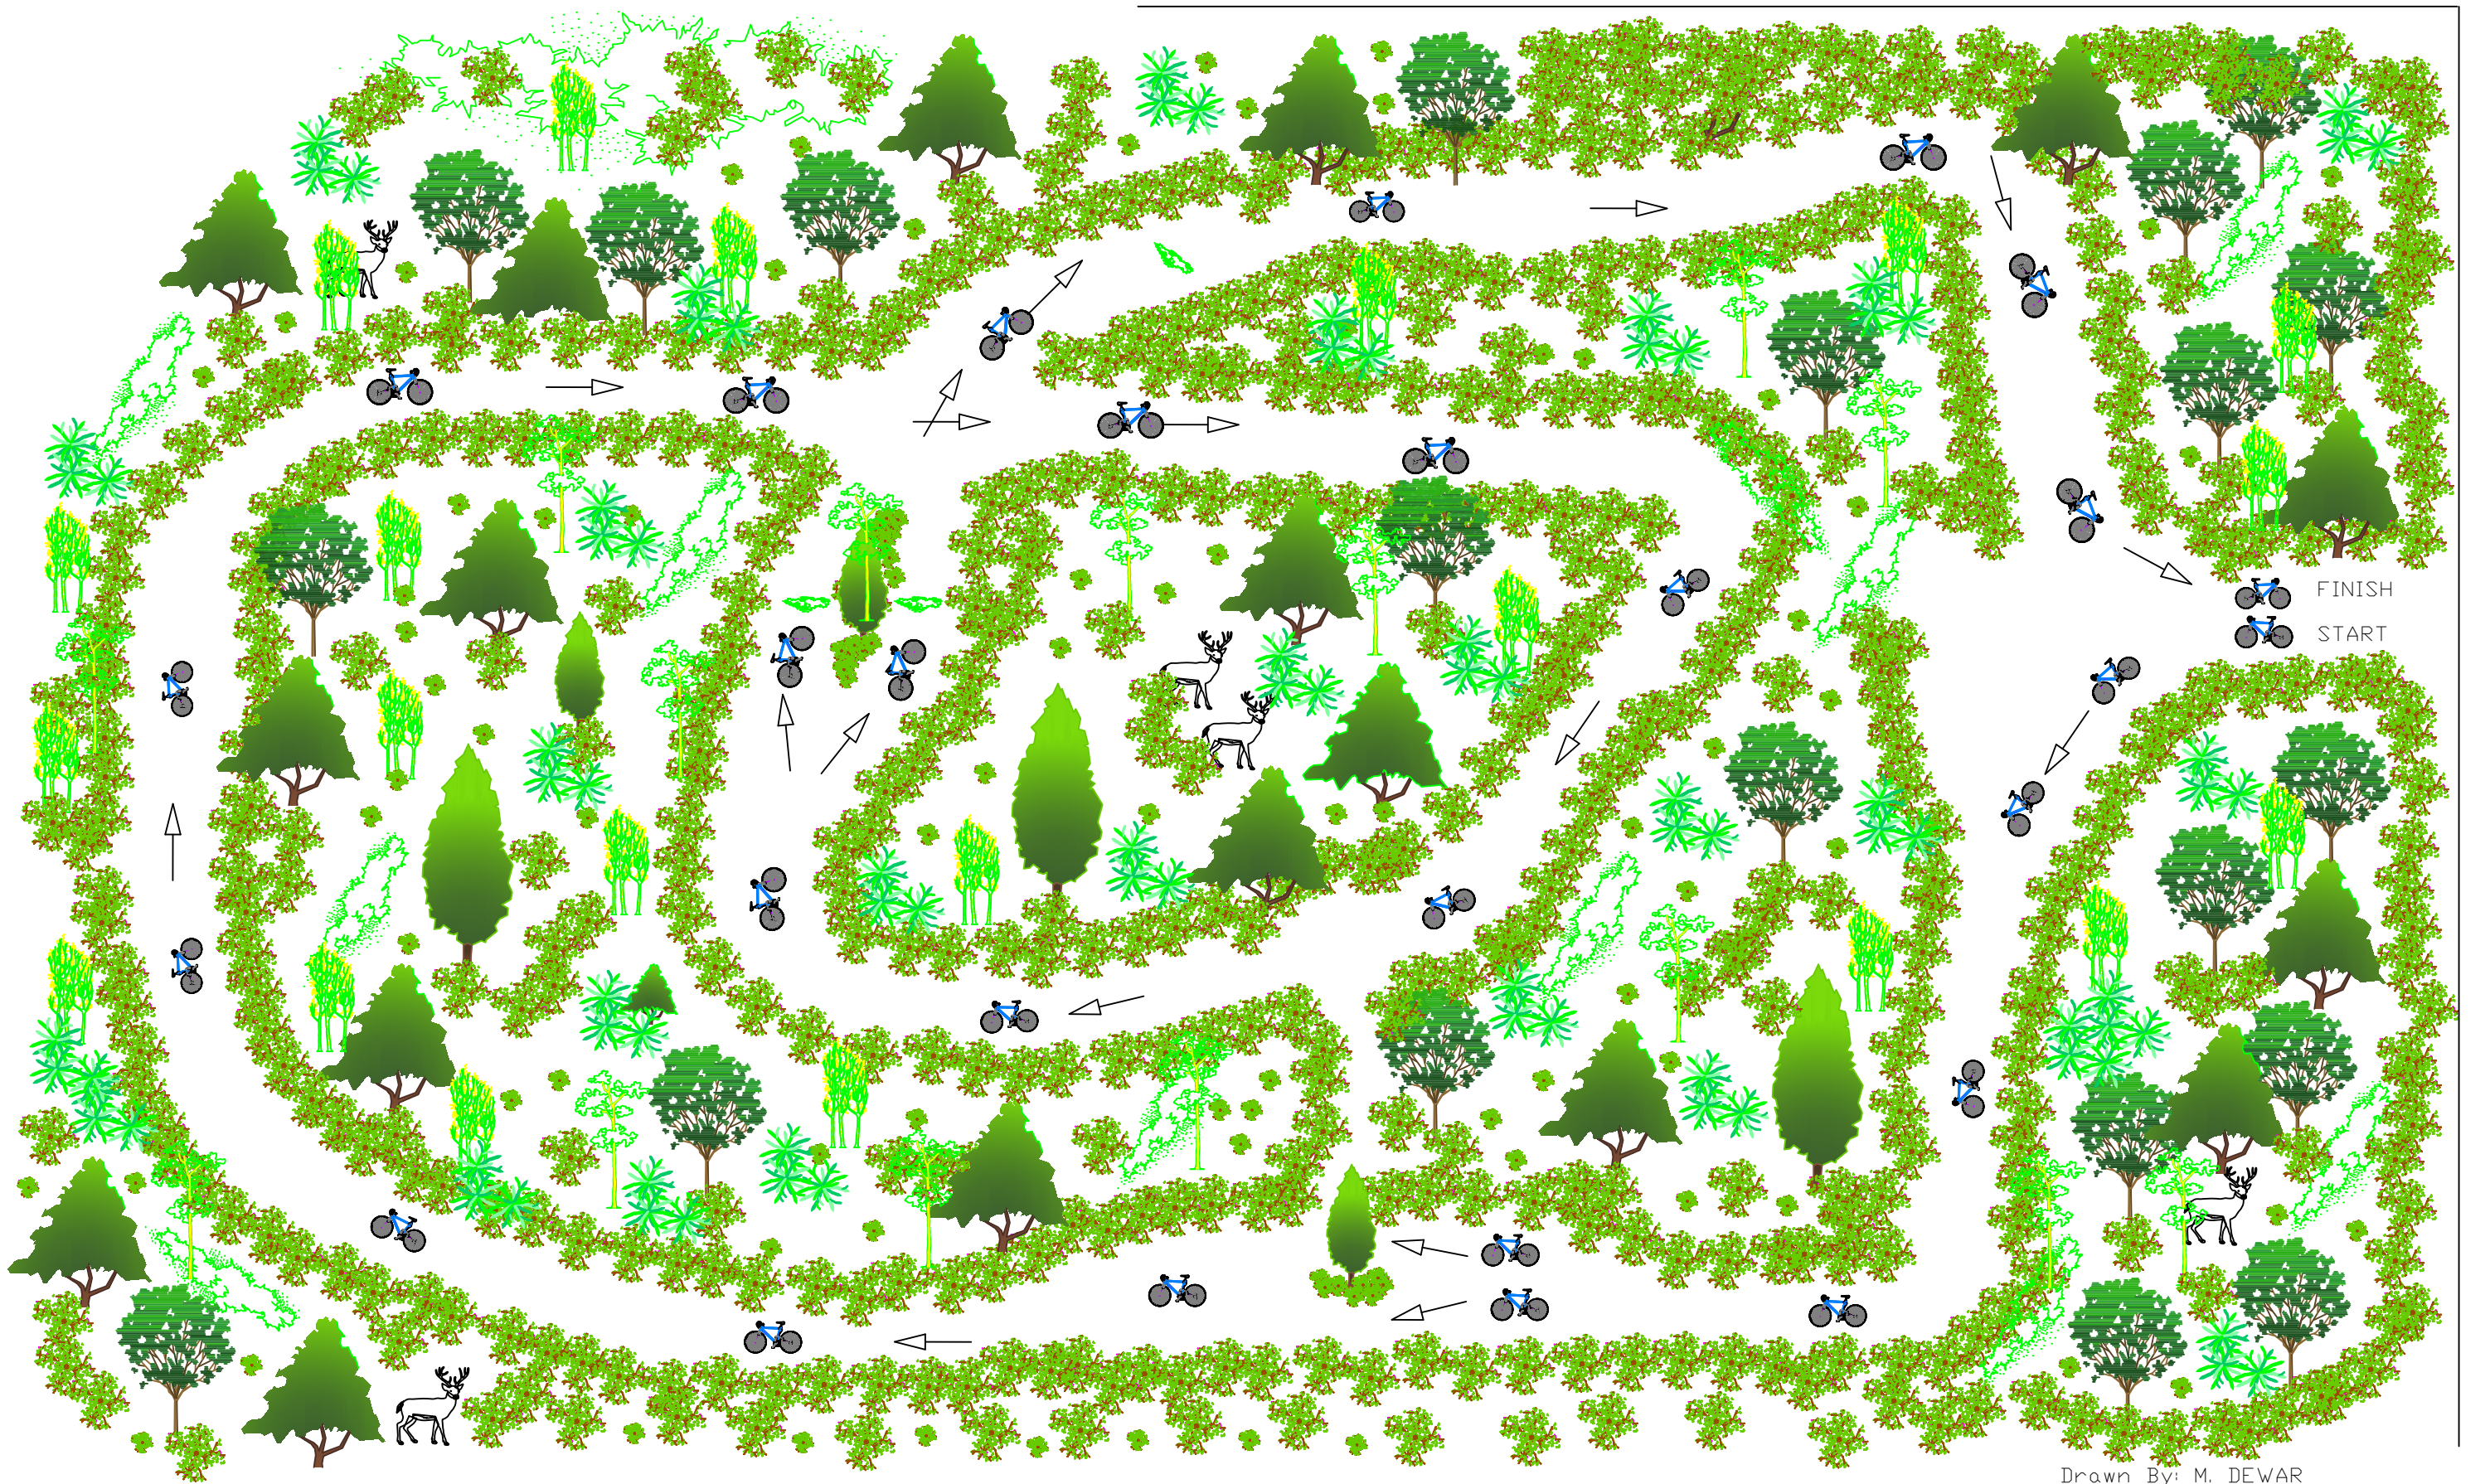

EXIT ROAD

Drawn By: M. DEWAR