


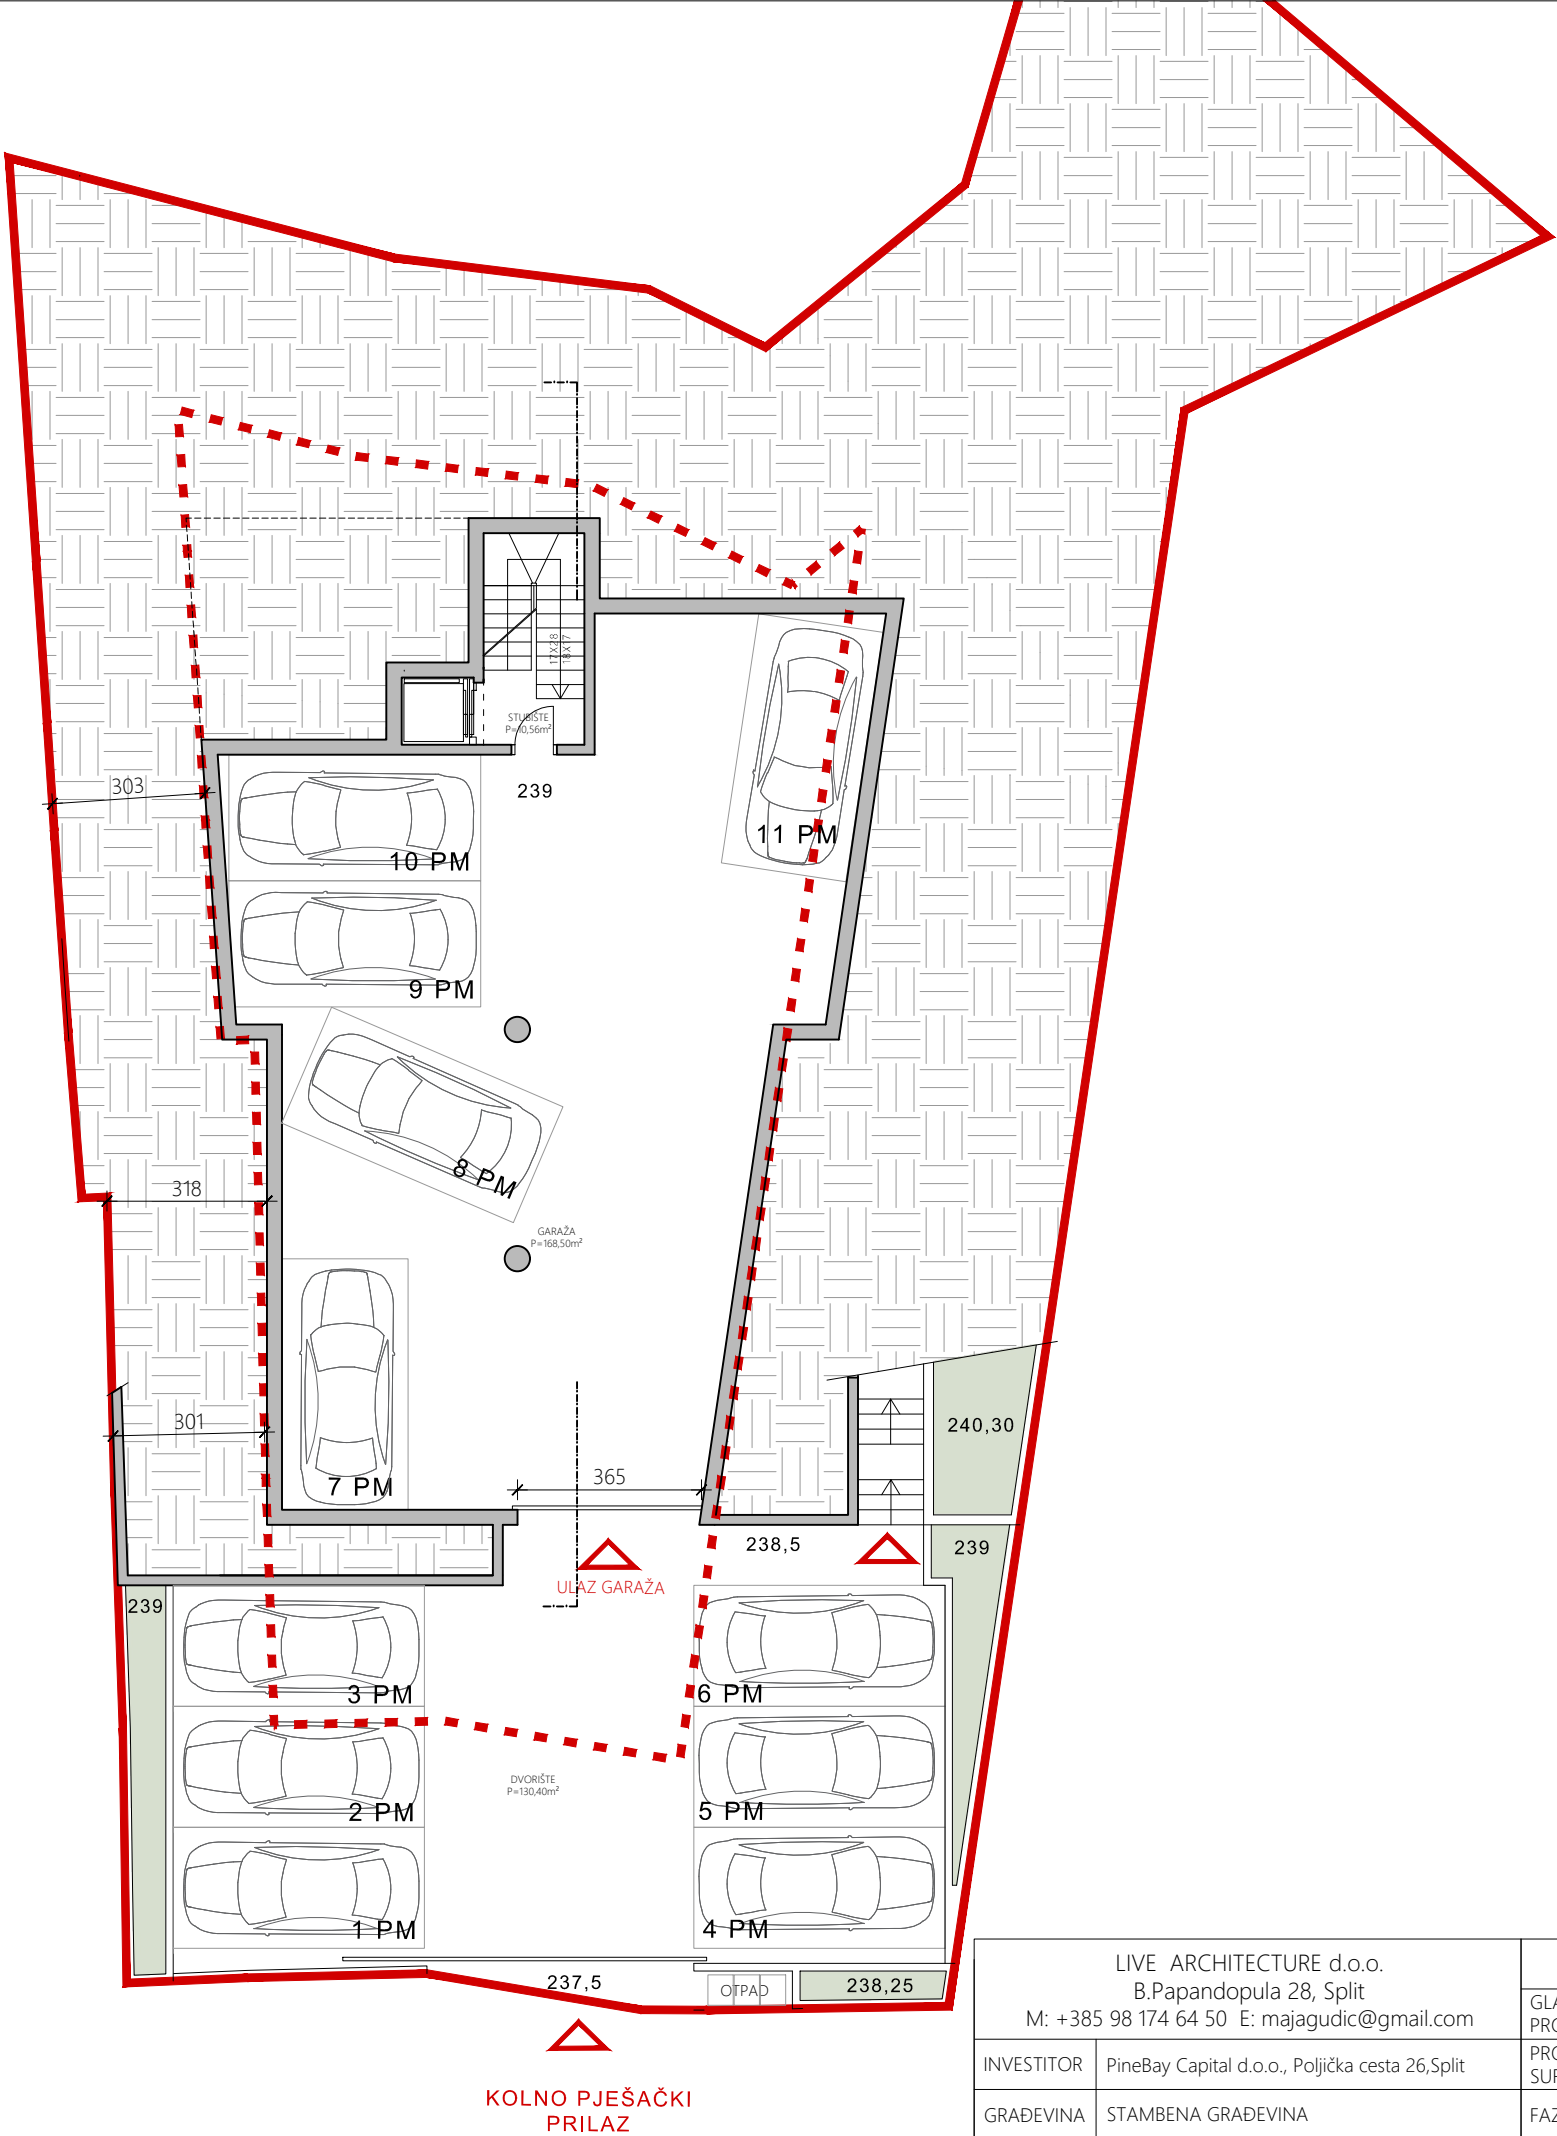

LIVE ARCHITECTURE d.o.o. B.Papandopula 28, Split M: +385 98 174 64 50 E: majagudic@gmail.com		IDEJNI ARHITEKTONSKI PROJEKT STAMBENE GRAĐEVINE			
INVESTITOR	PineBay Capital d.o.o., Poljička cesta 26, Split	GLAVNI PROJEKTANT	MAJA GUDIĆ JURAČ mag.ing.arch.		
		PROJEKTANT SURADNIK	/		
GRAĐEVINA	STAMBENA GRAĐEVINA	FAZA	IDEJNI PROJEKT	SADRŽAJ	TLOCRT PODRUMA
LOKACIJA	k.č. 3741/8 k.o. Klis	DATUM	SPLIT, svibanj 2024.	TD	25/2024



LIVE ARCHITECTURE d.o.o. B.Papandopula 28, Split M: +385 98 174 64 50 E: majagudic@gmail.com		IDEJNI ARHITEKTONSKI PROJEKT STAMBENE GRAĐEVINE				
		GLAVNI PROJEKTANT	MAJA GUDIĆ JURAČ mag.ing.arch.			
INVESTITOR	PineBay Capital d.o.o., Poljička cesta 26,Split	PROJEKTANT SURADNIK	/			
GRAĐEVINA	STAMBENA GRAĐEVINA	FAZA	IDEJNI PROJEKT	SADRŽAJ	TLOCRT SUTERENA	M 1:150
LOKACIJA	k.č. 3741/8 k.o. Klis	DATUM	SPLIT, svibanj 2024.	TD	25/2024	LIST BR. 4



LIVE ARCHITECTURE d.o.o. B.Papandopula 28, Split M: +385 98 174 64 50 E: majagudic@gmail.com		IDEJNI ARHITEKTONSKI PROJEKT STAMBENE GRAĐEVINE				
		GLAVNI PROJEKTANT	MAJA GUDIĆ JURAČ mag.ing.arch.			
INVESTITOR	PineBay Capital d.o.o., Poljička cesta 26,Split	PROJEKTANT SURADNIK	/			
GRAĐEVINA	STAMBENA GRAĐEVINA	FAZA	IDEJNI PROJEKT	SADRŽAJ	TLOCRT PRIZEMLJA	
LOKACIJA	k.č. 3741/8 k.o. Klis	DATUM	SPLIT, svibanj 2024.	TD	25/2024	



LIVE ARCHITECTURE d.o.o. B.Papandopula 28, Split M: +385 98 174 64 50 E: majagudic@gmail.com		IDEJNI ARHITEKTONSKI PROJEKT STAMBENE GRAĐEVINE				
		GLAVNI PROJEKTANT	MAJA GUDIĆ JURAČ mag.ing.arch.			
INVESTITOR	PineBay Capital d.o.o., Poljička cesta 26,Split	PROJEKTANT SURADNIK	/			
GRAĐEVINA	STAMBENA GRAĐEVINA	FAZA	IDEJNI PROJEKT	SADRŽAJ	TLOCRT 1.KATA	
LOKACIJA	k.č. 3741/8 k.o. Klis	DATUM	SPLIT, svibanj 2024.	TD	25/2024	



LIVE ARCHITECTURE d.o.o. B.Papandopula 28, Split M: +385 98 174 64 50 E: majagudic@gmail.com		IDEJNI ARHITEKTONSKI PROJEKT STAMBENE GRAĐEVINE				
		GLAVNI PROJEKTANT	MAJA GUDIČ JURAČ mag.ing.arch.			
INVESTITOR	PineBay Capital d.o.o., Poljička cesta 26,Split	PROJEKTANT SURADNIK	/			
GRAĐEVINA	STAMBENA GRAĐEVINA	FAZA	IDEJNI PROJEKT	SADRŽAJ	TLOCRT 2.KATA	M 1:150
LOKACIJA	k.č. 3741/8 k.o. Klis	DATUM	SPLIT, svibanj 2024.	TD	25/2024	LIST BR. 7

