


SHEET KEYNOTES


02-01	REMOVE PORTION OF EXISTING EXTERIOR WALL AS REQUIRED
02-02	REMOVE EXISTING STOREFRONT DOORS AND SAVE FOR REUSE IF IN GOOD WORKING CONDITION
02-03	DEMO EXISTING WINDOW
02-04	REMOVE EXISTING CANOPY AND CORRESPONDING STRUCTURE
02-05	DEMO EXTERIOR CONCRETE SLAB

DEMO LEGEND


	DEMOLISHED
	DEMOLISHED WALL

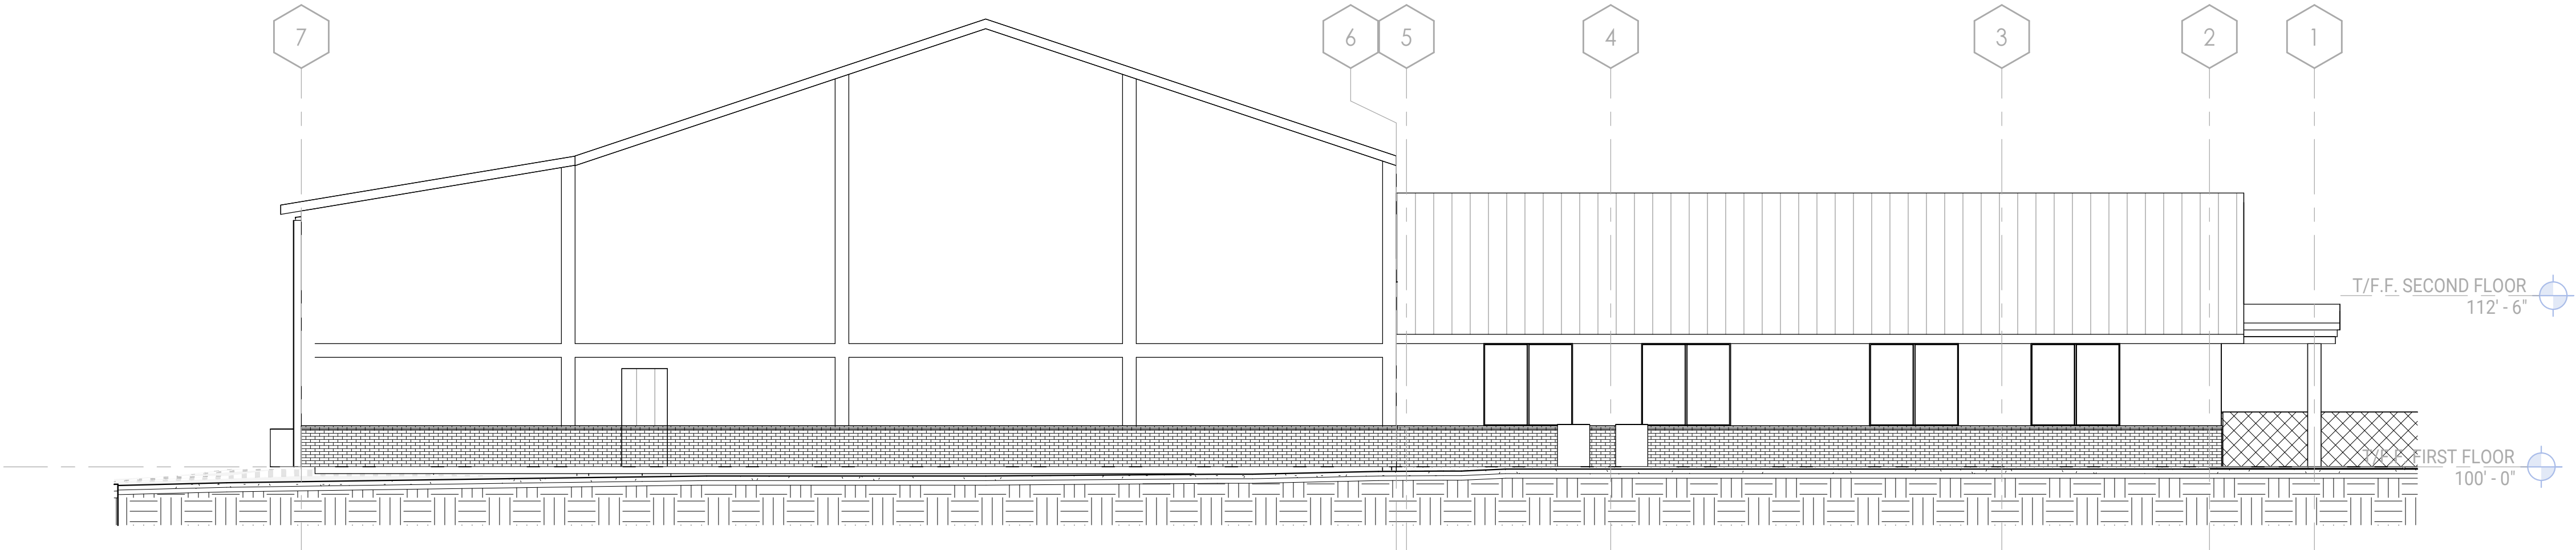


WEST BUILDING ELEVATION
SCALE: 1/8" = 1'-0" 1D

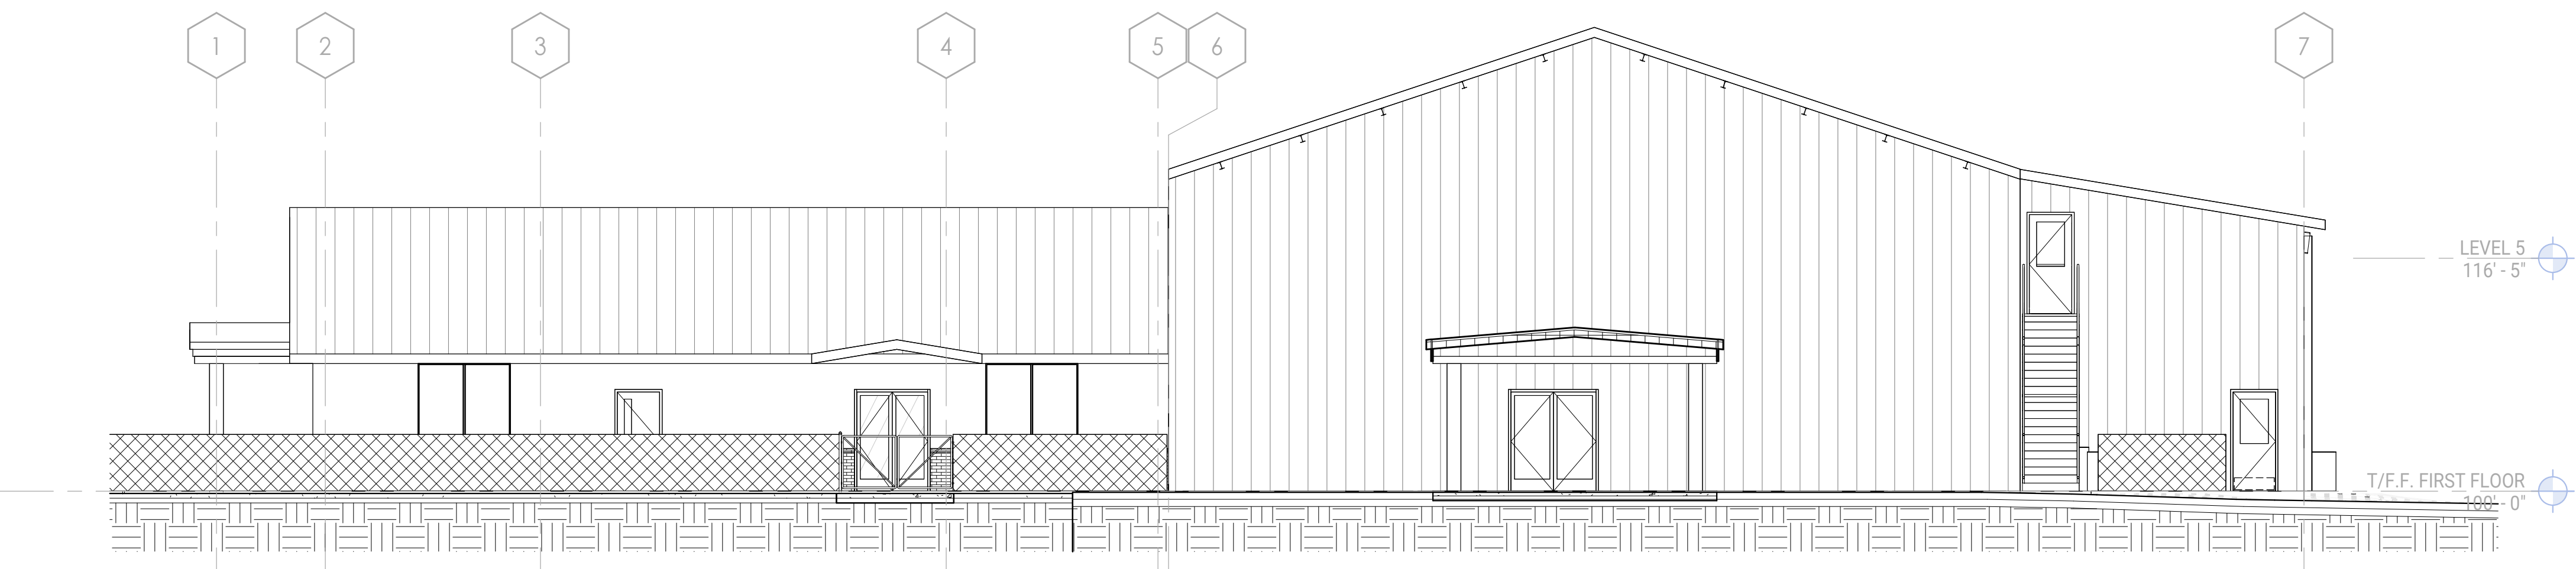


EAST BUILDING ELEVATION
SCALE: 1/8" = 1'-0" 1C

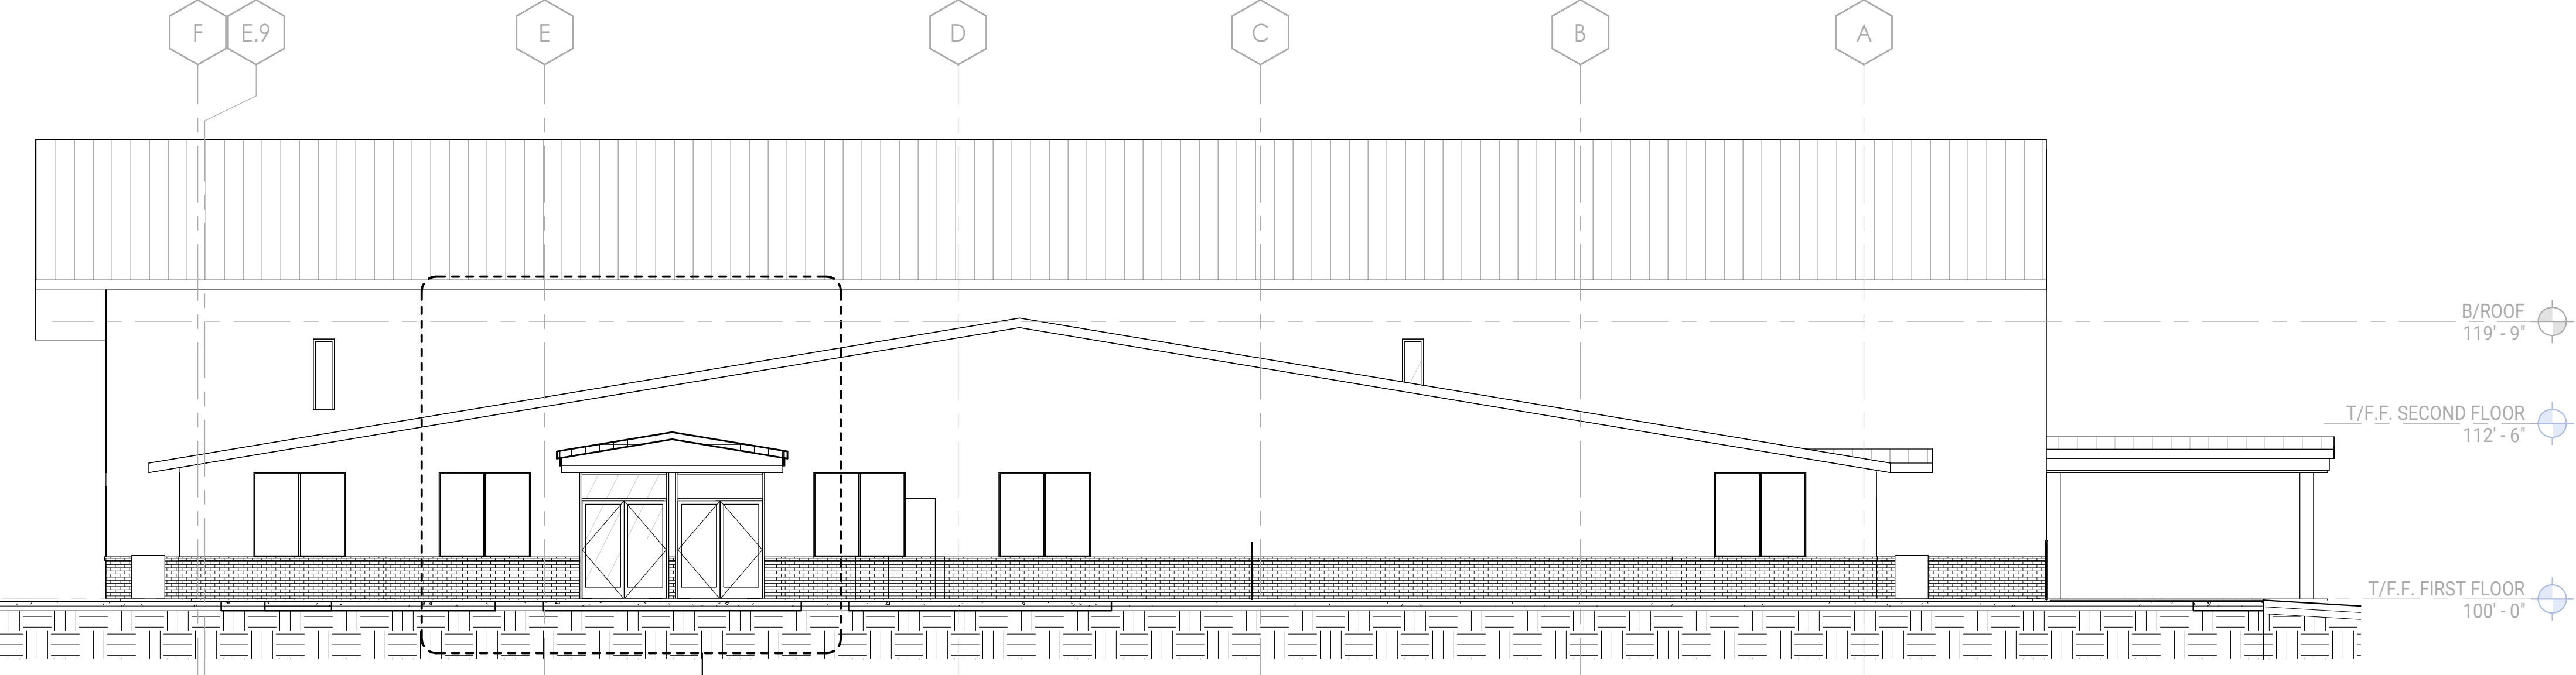


SOUTH BUILDING ELEVATION
SCALE: 1/8" = 1'-0" 1B

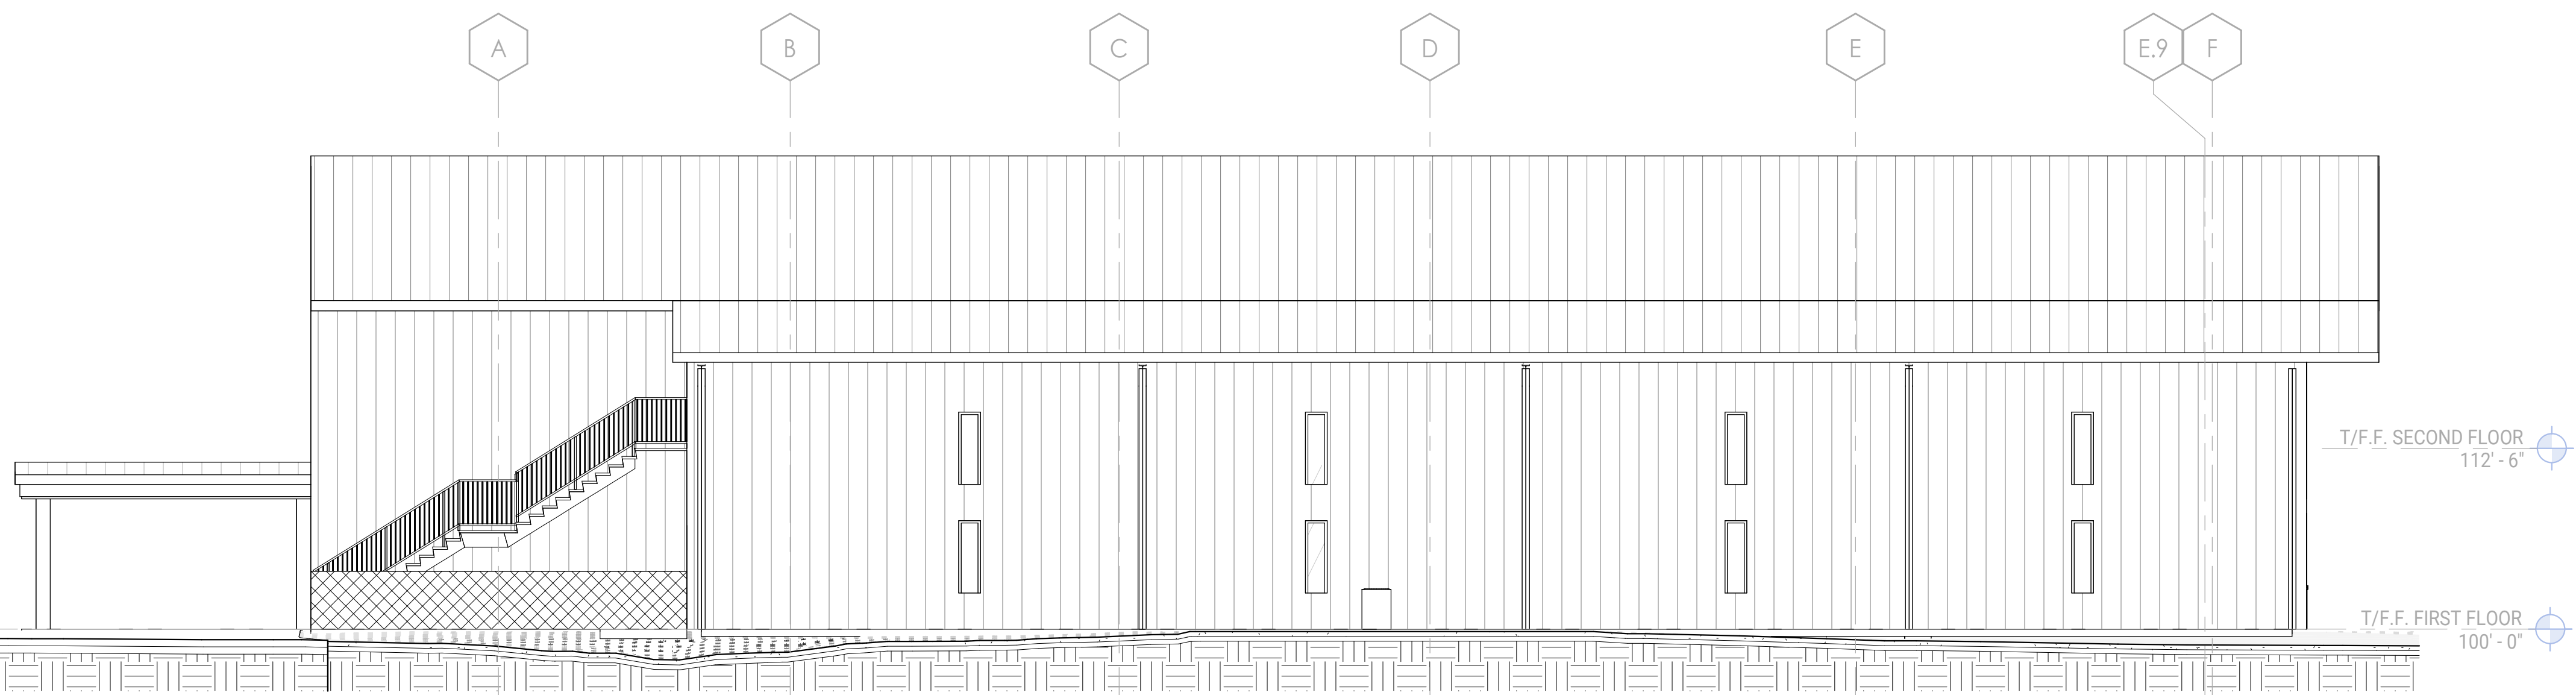

NORTH BUILDING ELEVATION
SCALE: 1/8" = 1'-0" 1A

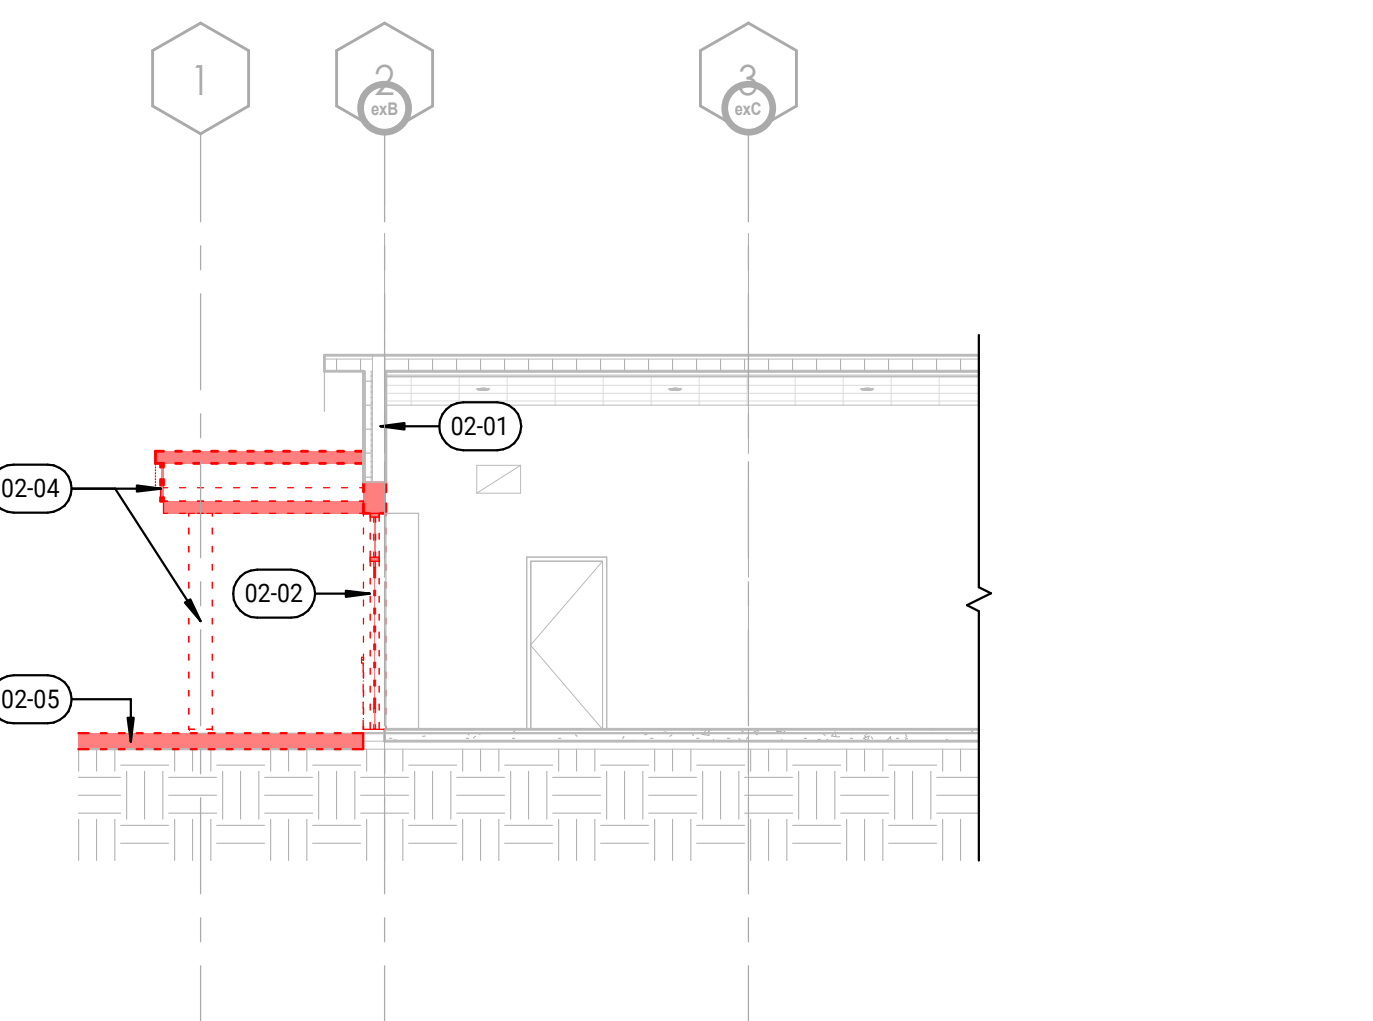

DEMO SECTION - SOUTH
SCALE: 1/8" = 1'-0" 5C

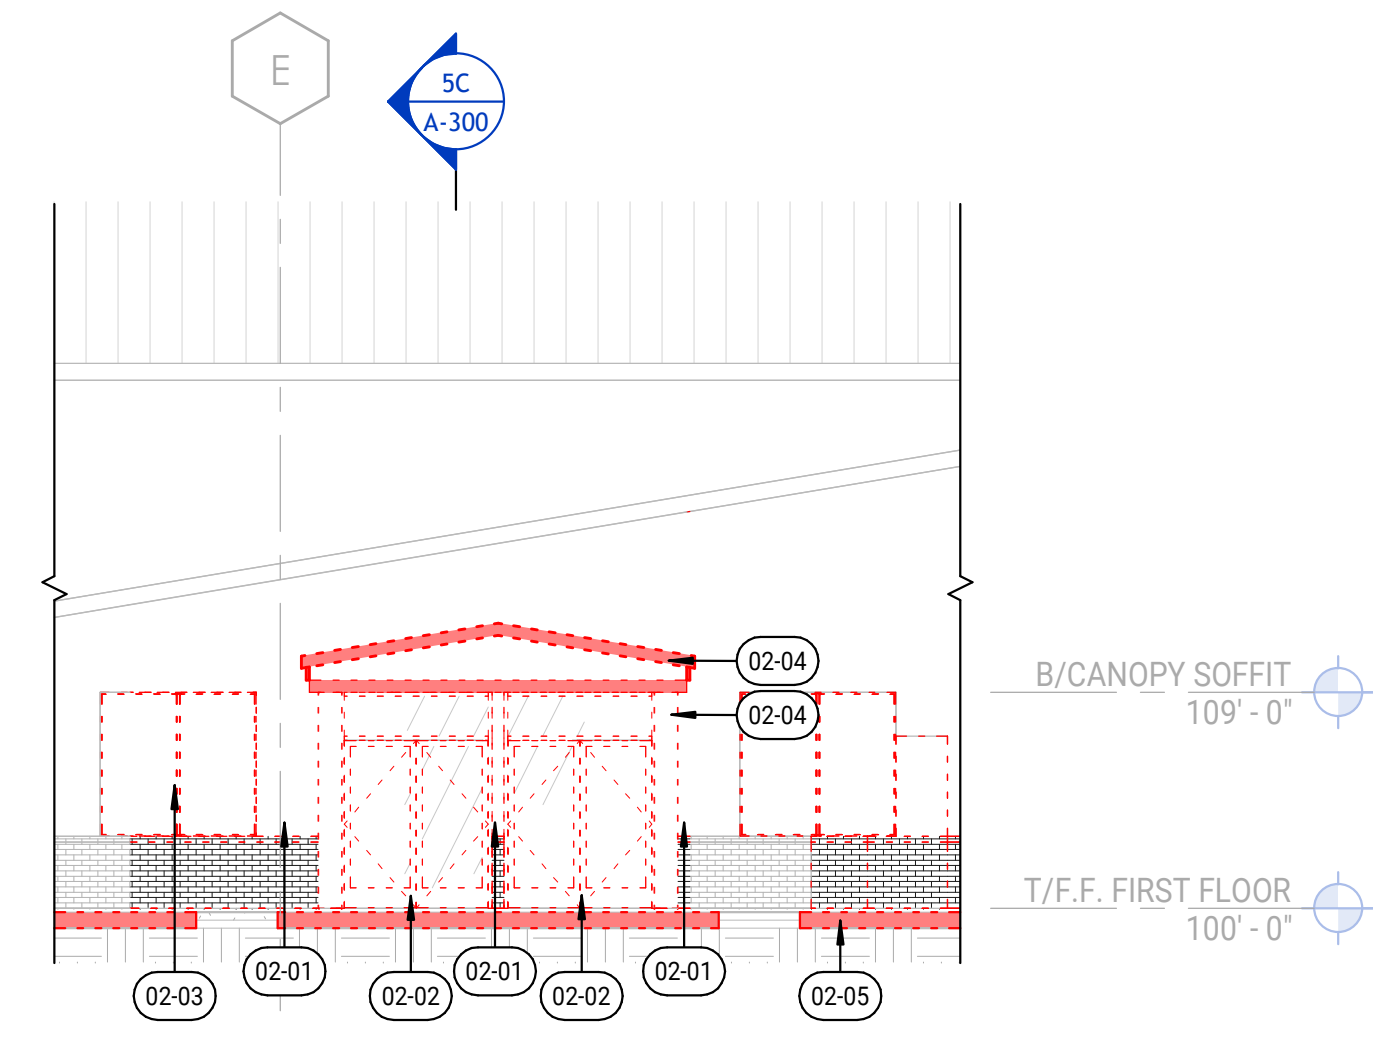

DEMO ELEVATION - SOUTH
SCALE: 1/8" = 1'-0" 5B