



**TPO ROOF SANDWICH** 'D  
SCALE: 3" = 1'-0"

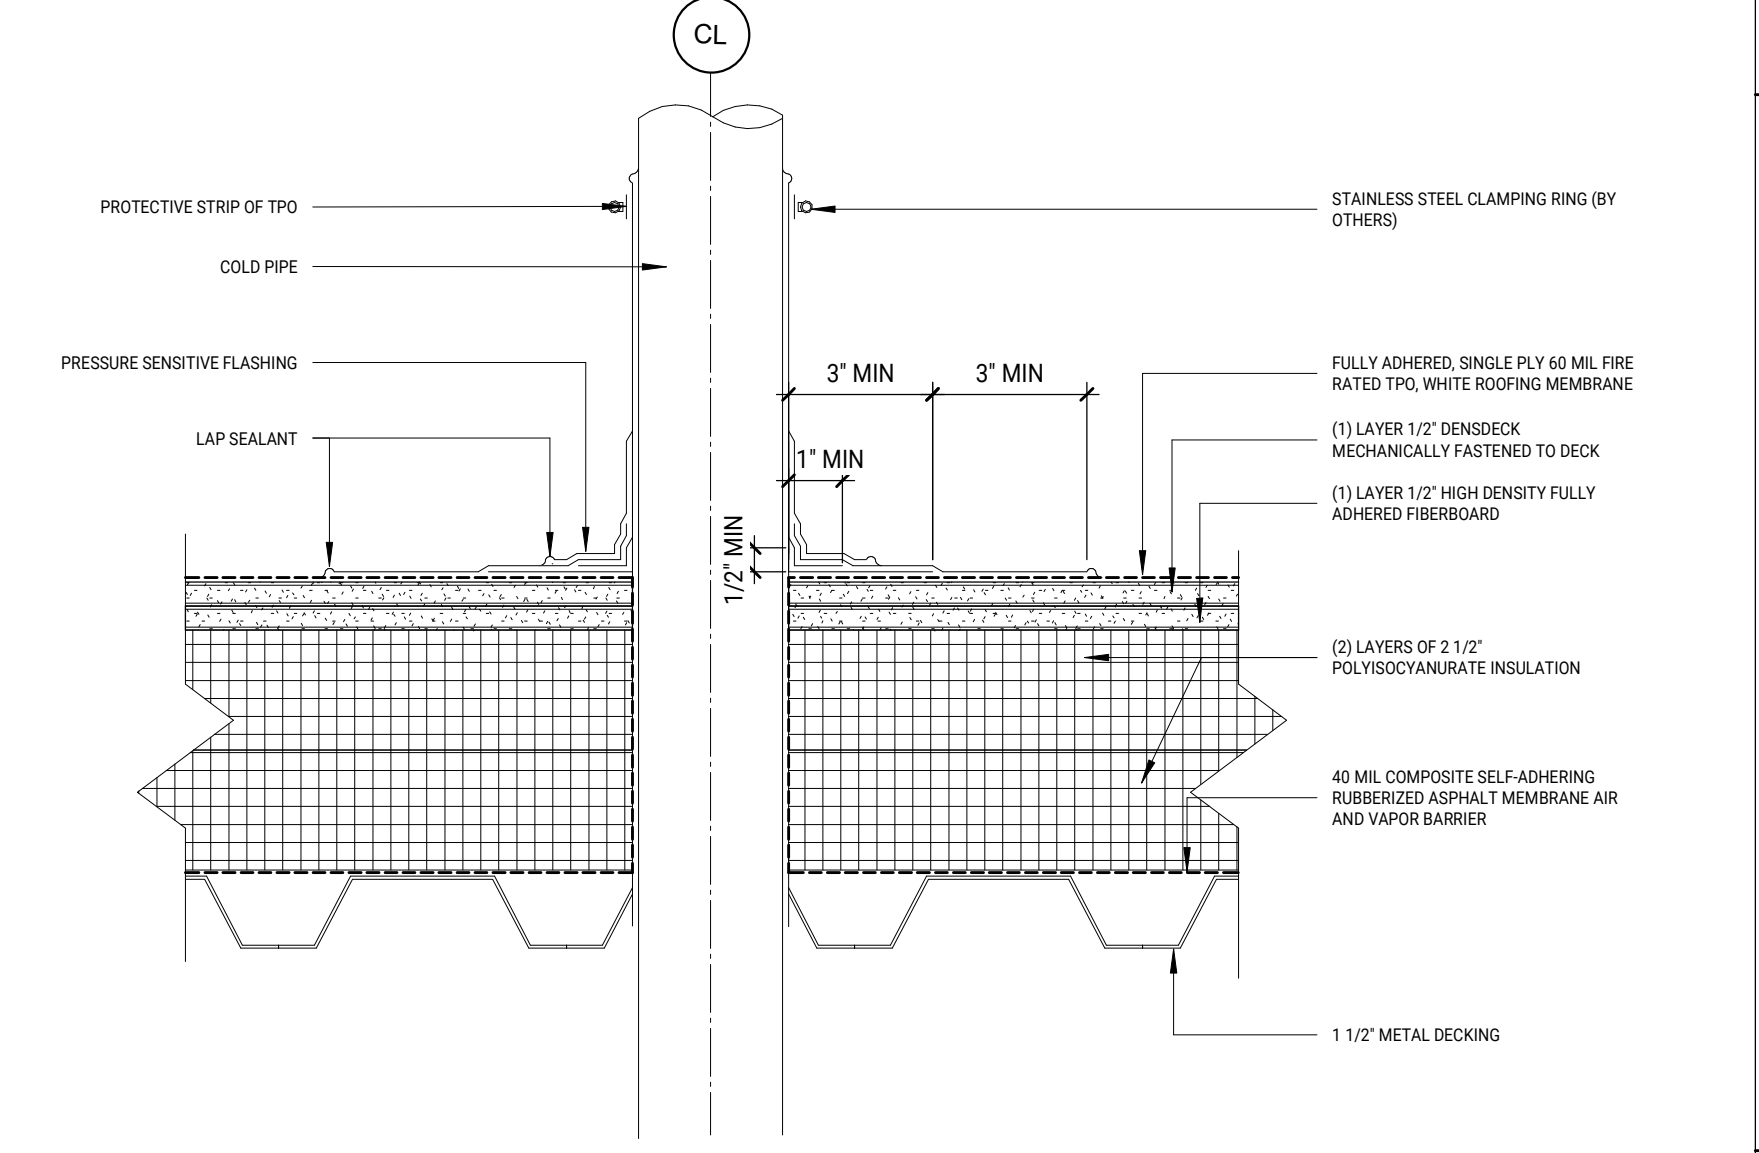

**ROOF PENETRATION @ TPO** 1C  
SCALE: 3" = 1'-0"

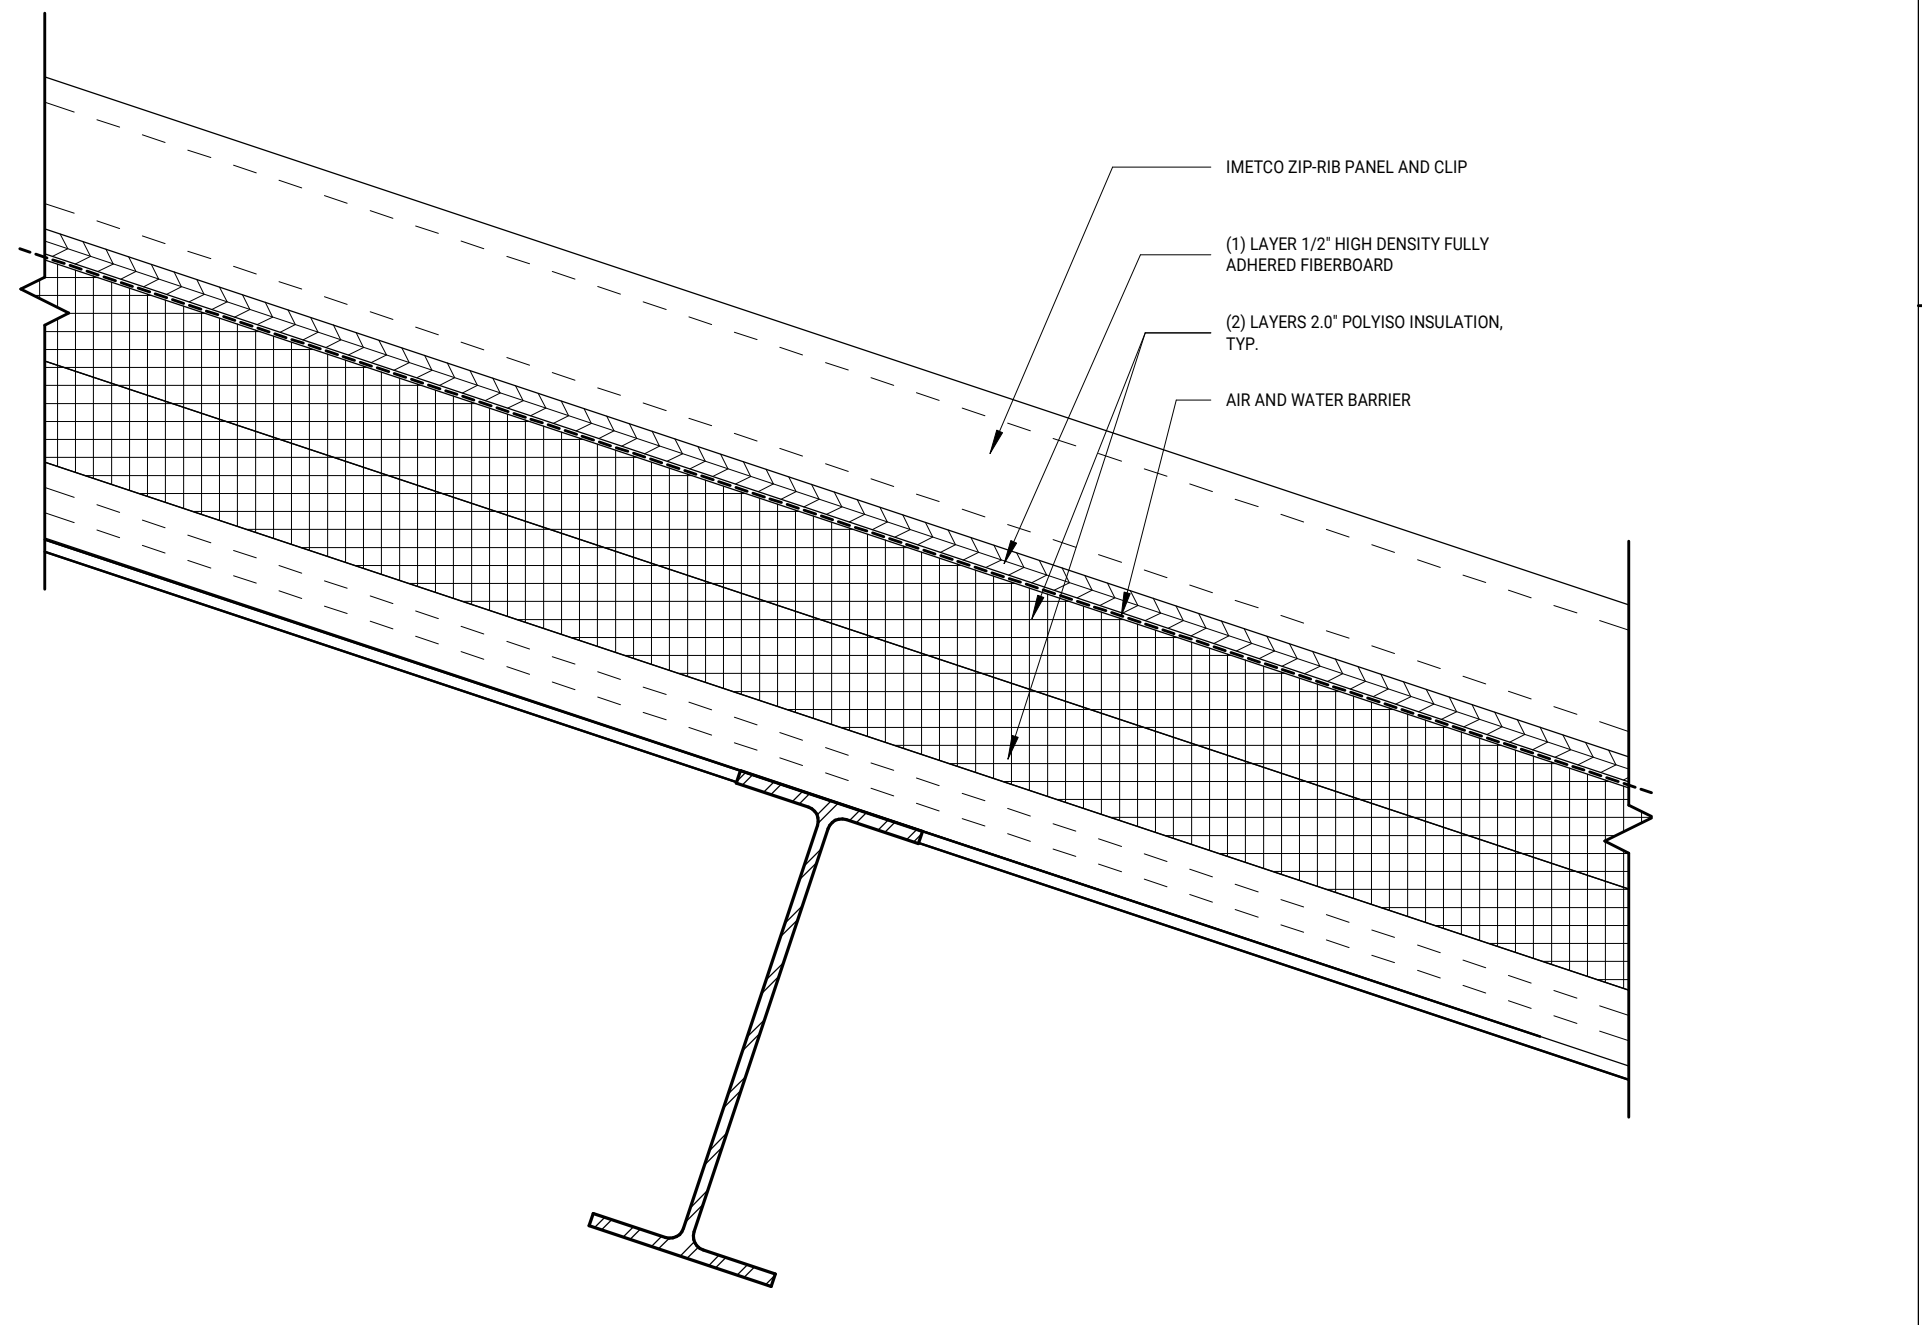

TYP. METAL PANEL ROOF DETAIL  
SCALE: 3" = 1'-0"