

ARCHITECTURE  
RESPONSE  
CONTACT CHRIS STRASSER  
205 N HARRISON ST. UNIT 101  
ALHAMBRA, IL 60102  
P 630.500.8057  
WWW.RISEPONTED.COM

GENERAL CONTRACTOR  
AA DRESSON  
CONTACT CHRIS MORRIS  
136 E RICH BLVD  
ELIZABETH CITY, NC 27909  
P 252.342.8171  
WWW.AADRESSON.COM

CIVIL ENGINEERING  
EASTERN CAROLINA CONSTRUCTION  
CONTACT BRIGANT ROBEY  
154 US HWY 108 E  
CAMDEN, NC 27505  
P 252.627.3570  
WWW.EASTERNCAROLINAENGINEERING.COM

STRUCTURAL  
TOWER PINKSTER  
CONTACT SAILEY RAHLER  
4 FULTON ST E #200  
GRAND RAPIDS, MI 49503  
P 616.504.6222  
WWW.TOWERPINKSTER.COM

MECHANICAL  
TOWER PINKSTER  
CONTACT DENVER WESSELS  
4 FULTON ST E #200  
GRAND RAPIDS, MI 49503  
P 616.696.9941  
WWW.TOWERPINKSTER.COM

ELECTRICAL  
TOWER PINKSTER  
CONTACT CORNOR NICHOLSON  
4 FULTON ST E #200  
GRAND RAPIDS, MI 49503  
P 616.696.9941  
WWW.TOWERPINKSTER.COM

PLUMBING  
TOWER PINKSTER  
CONTACT DENVER WESSELS  
4 FULTON ST E #200  
GRAND RAPIDS, MI 49503  
P 616.696.9941  
WWW.TOWERPINKSTER.COM

AUDIO-VIDEO-LIGHTING-ACOUSTICS  
LINESPACE  
CONTACT: JERAM HENRY  
4800 STARS ST SE  
GRAND RAPIDS, MI 49506  
P 616.572.8541  
WWW.LINESPACE.COM

INFORMATION TECHNOLOGY  
INTULISE  
CONTACT CHRIS STEEB  
150 FOXBORO DR  
LANCASTER, PA 17601  
P 717.776.0265  
WWW.INTULISE.COM

NO.	DESCRIPTION	ISSUE DATE
A	ISSUED FOR PERMITS	2020.07.30
B	ISSUED FOR PERMIT	2020.01.23
C	ISSUED FOR RFP, CD	2020.03.30

NO.	DESCRIPTION	ISSUE DATE
A	ISSUED FOR PERMITS	2020.07.30
B	ISSUED FOR PERMIT	2020.01.23
C	ISSUED FOR RFP, CD	2020.03.30

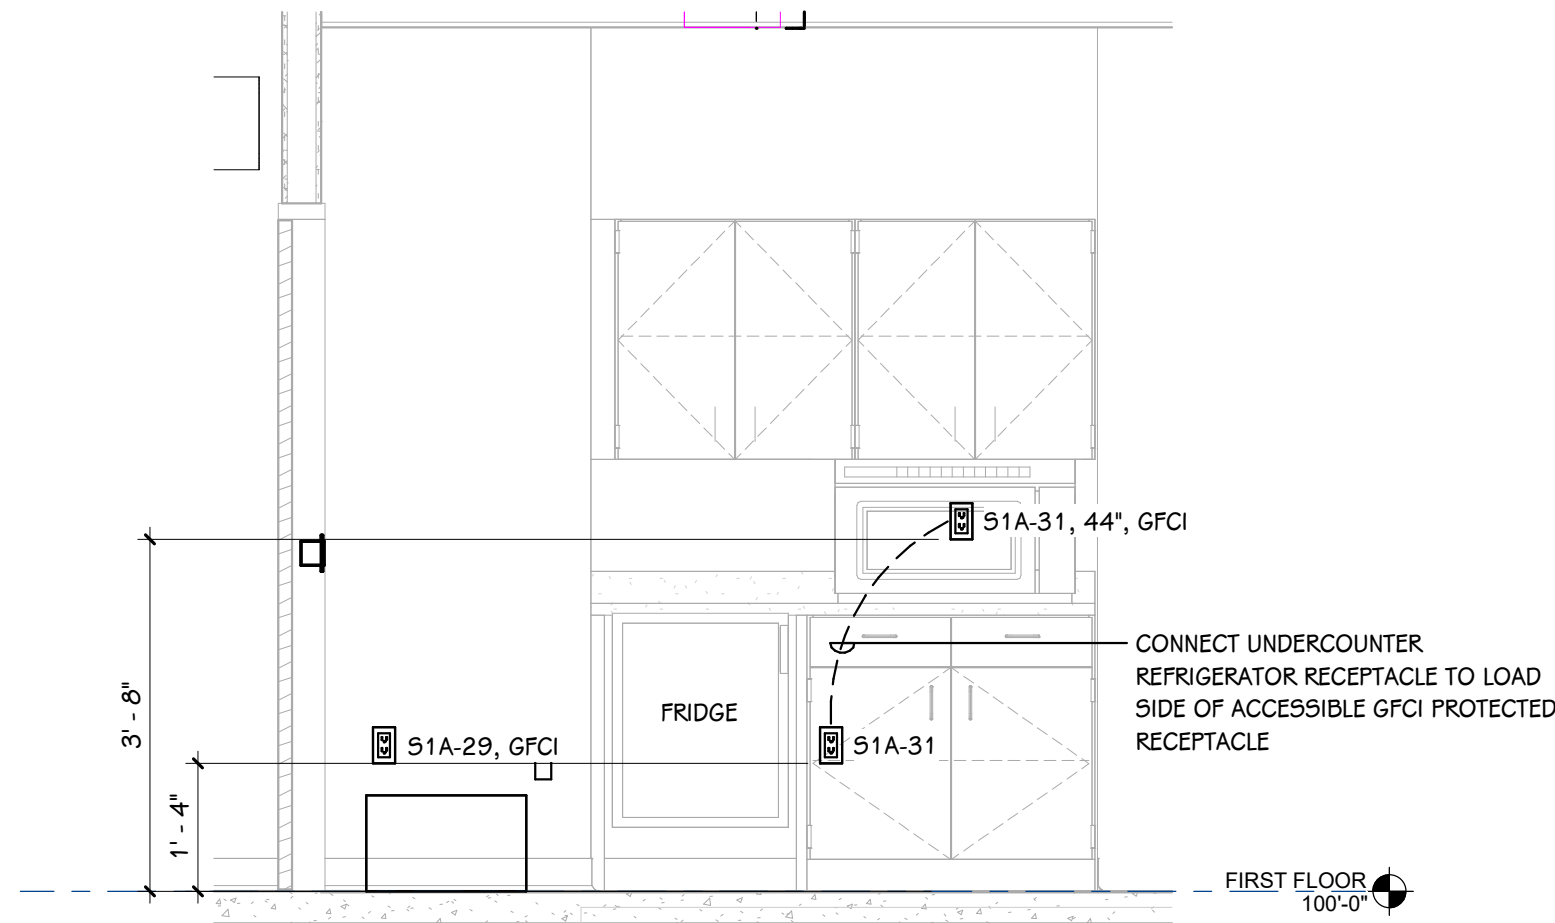

3 GREEN ROOM 111 - ELECTRICAL SECTION VIEW  
1/2" = 1'-0"

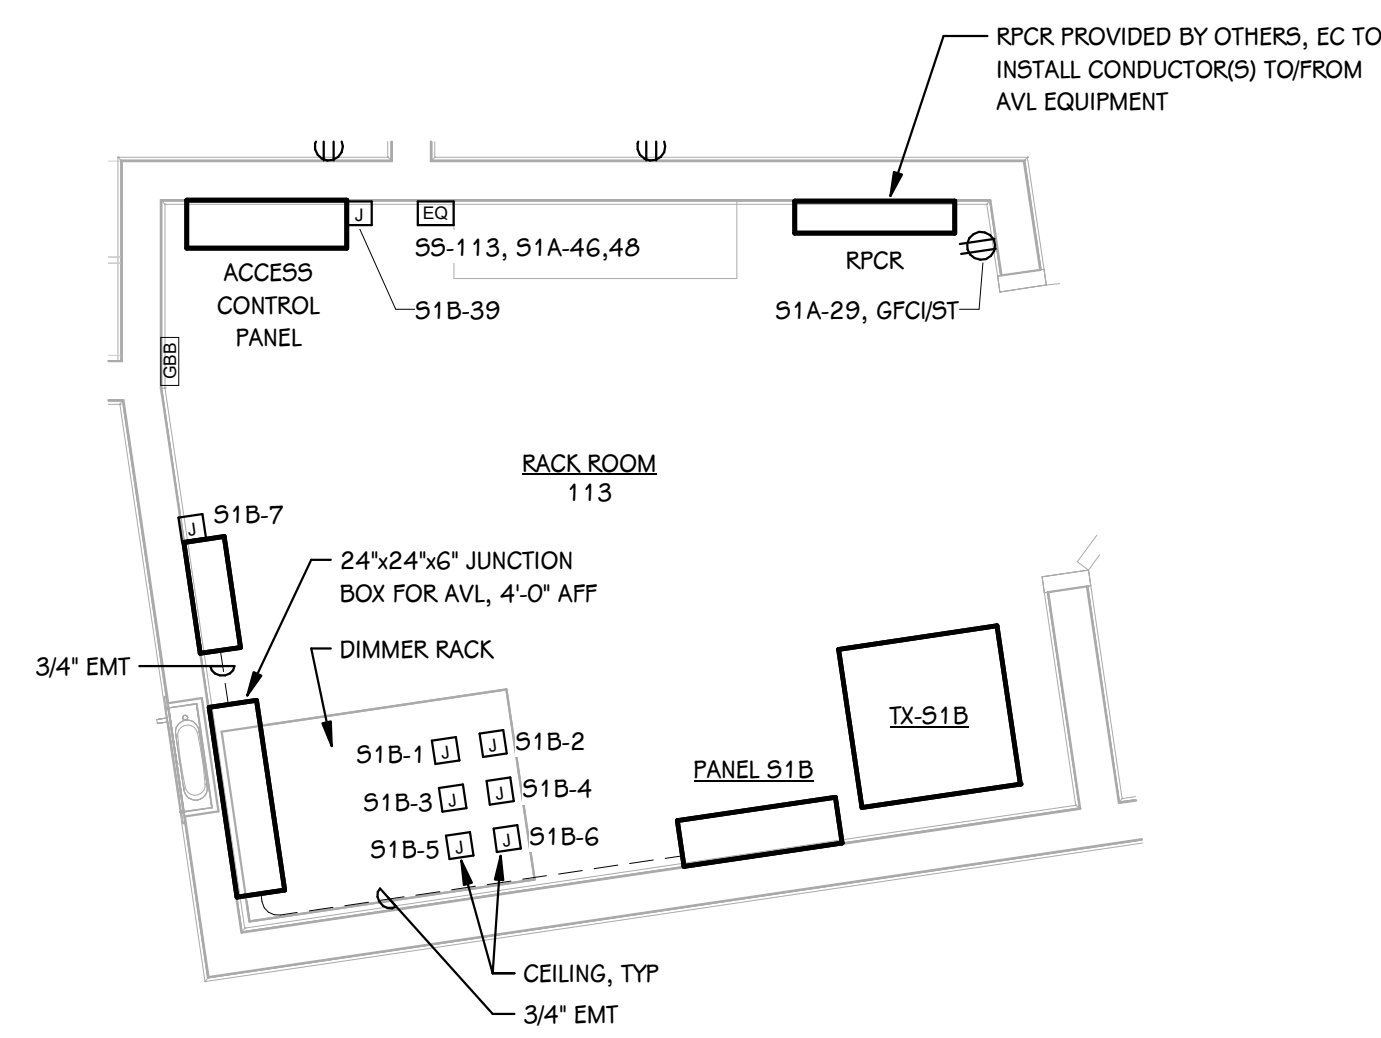

2 ENLARGED RACK ROOM 113 POWER PLAN  
1/2" = 1'-0"

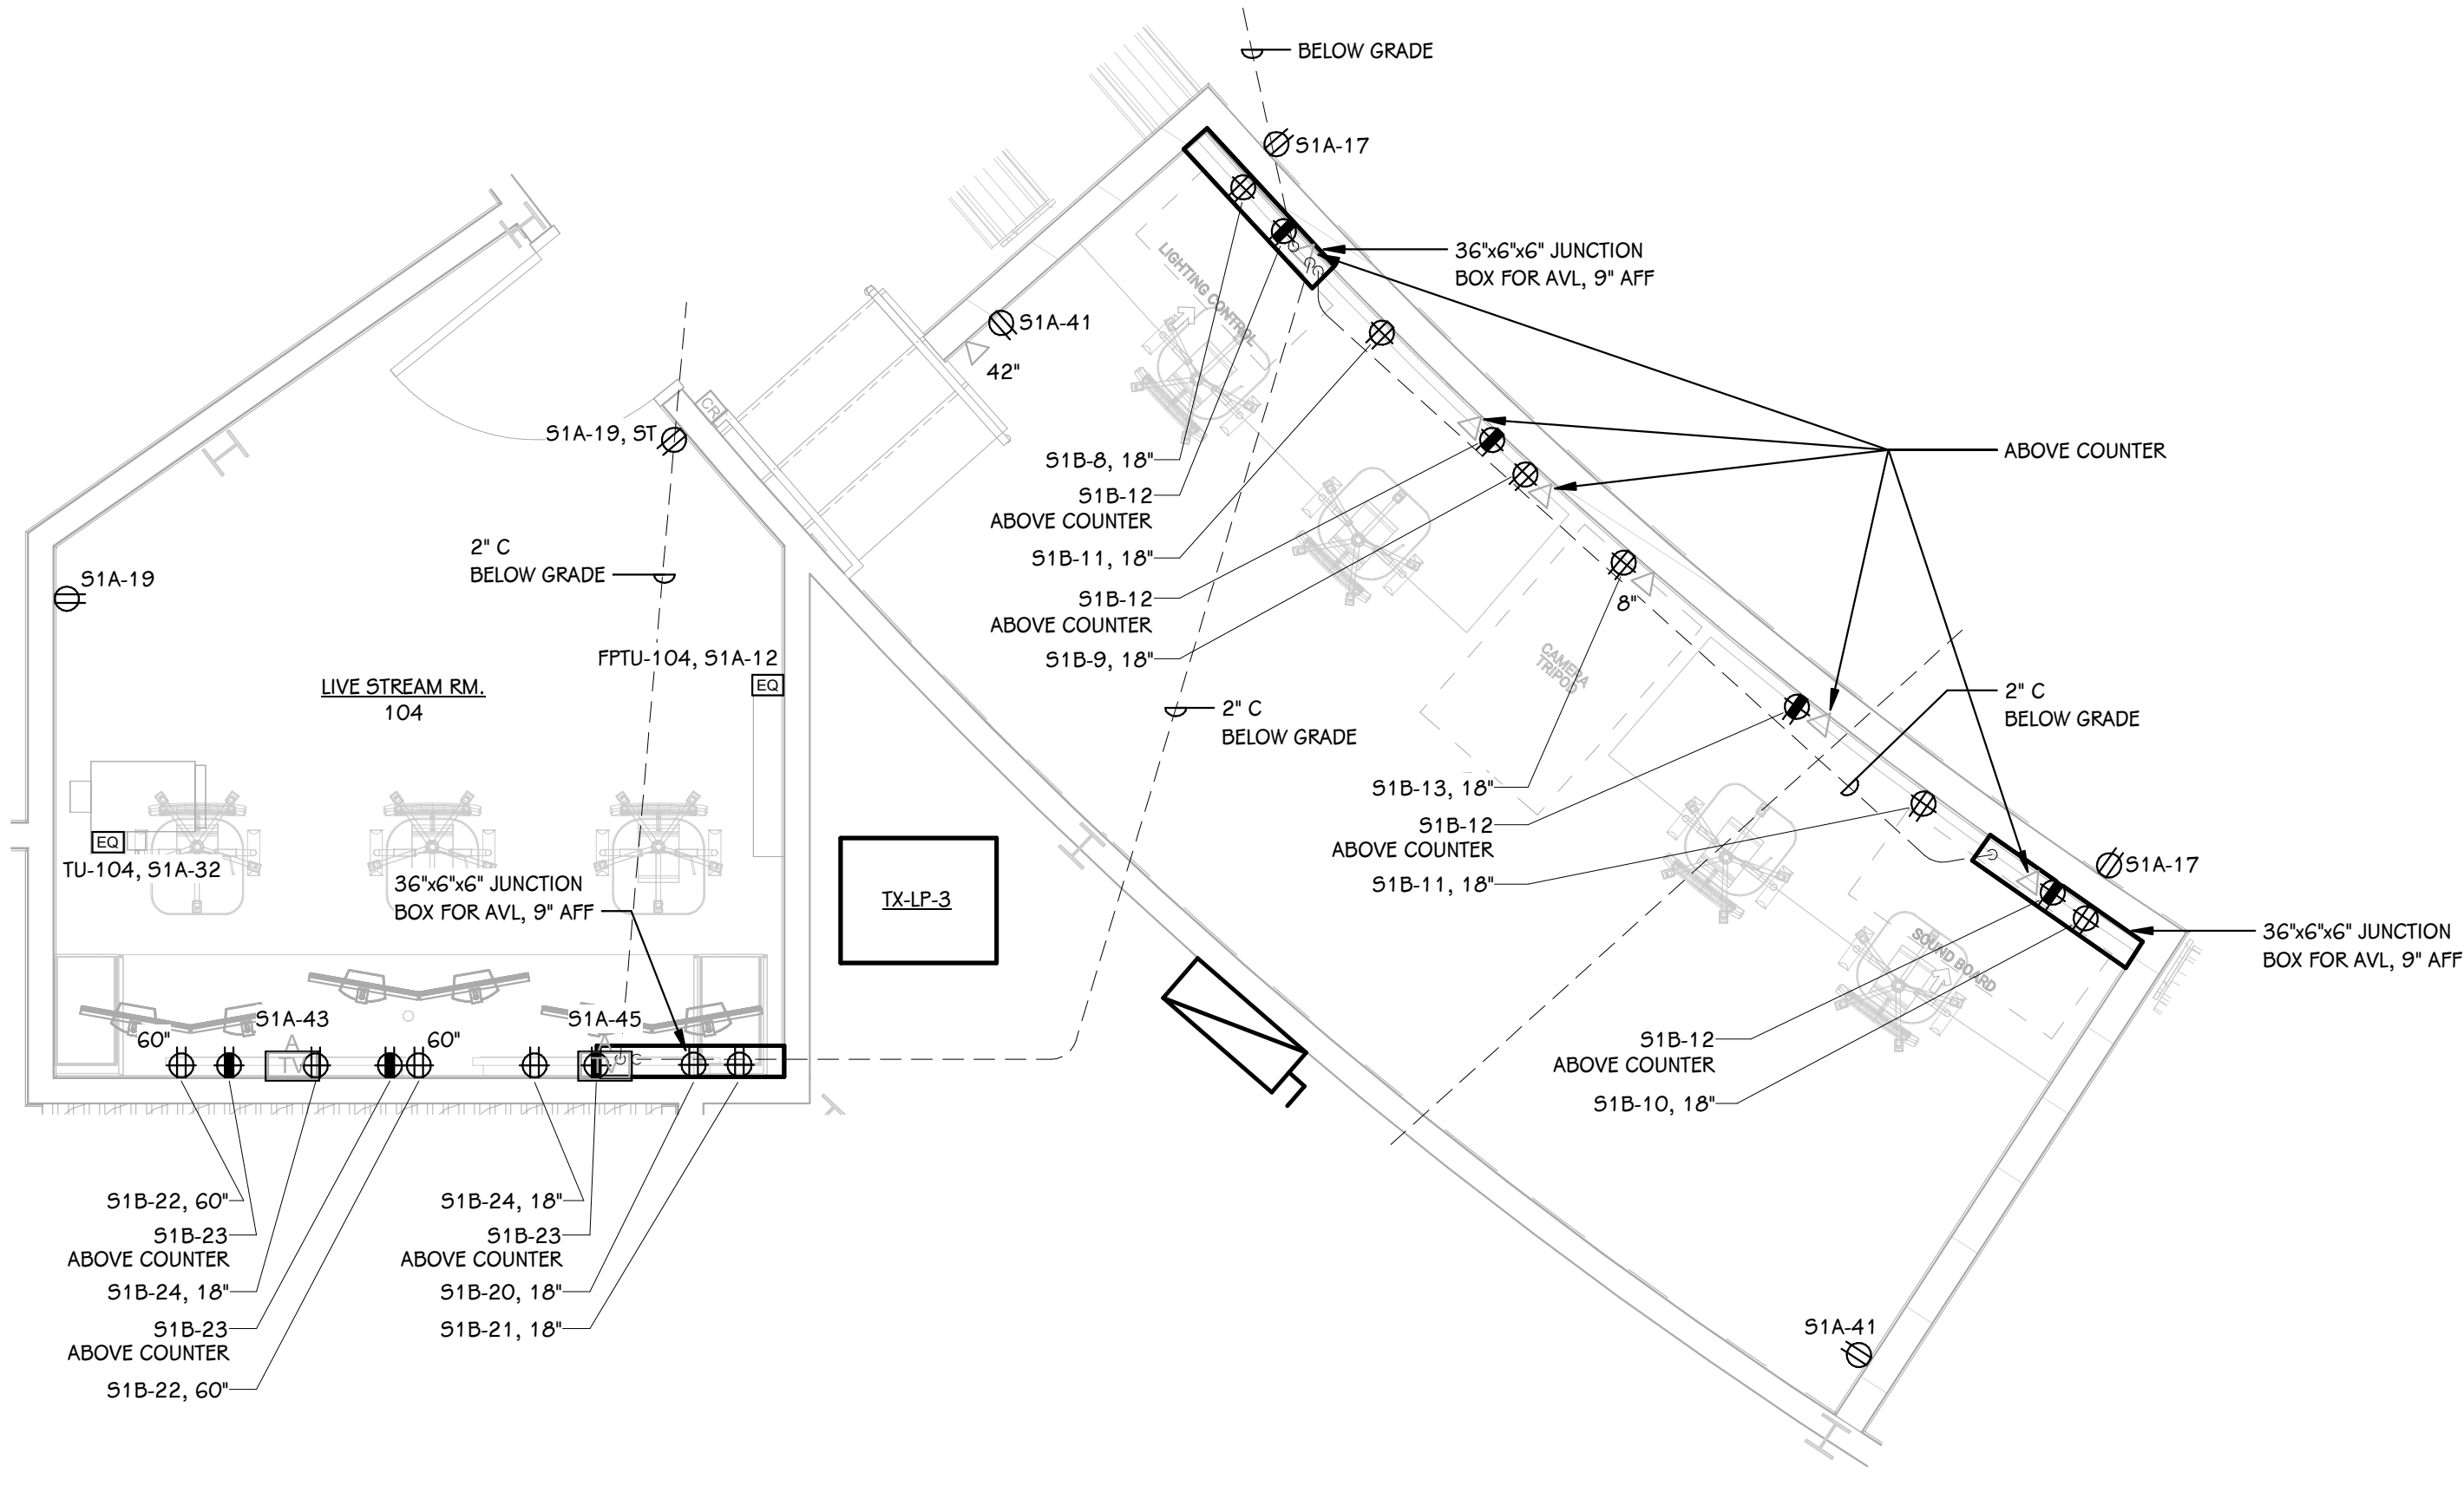

4 ENLARGED LIVE STREAM RM 104 AND FOH OPERATIONS POWER PLAN  
3/8" = 1'-0"

