




**EXISTING FIRST FLOOR PLAN 1:100**

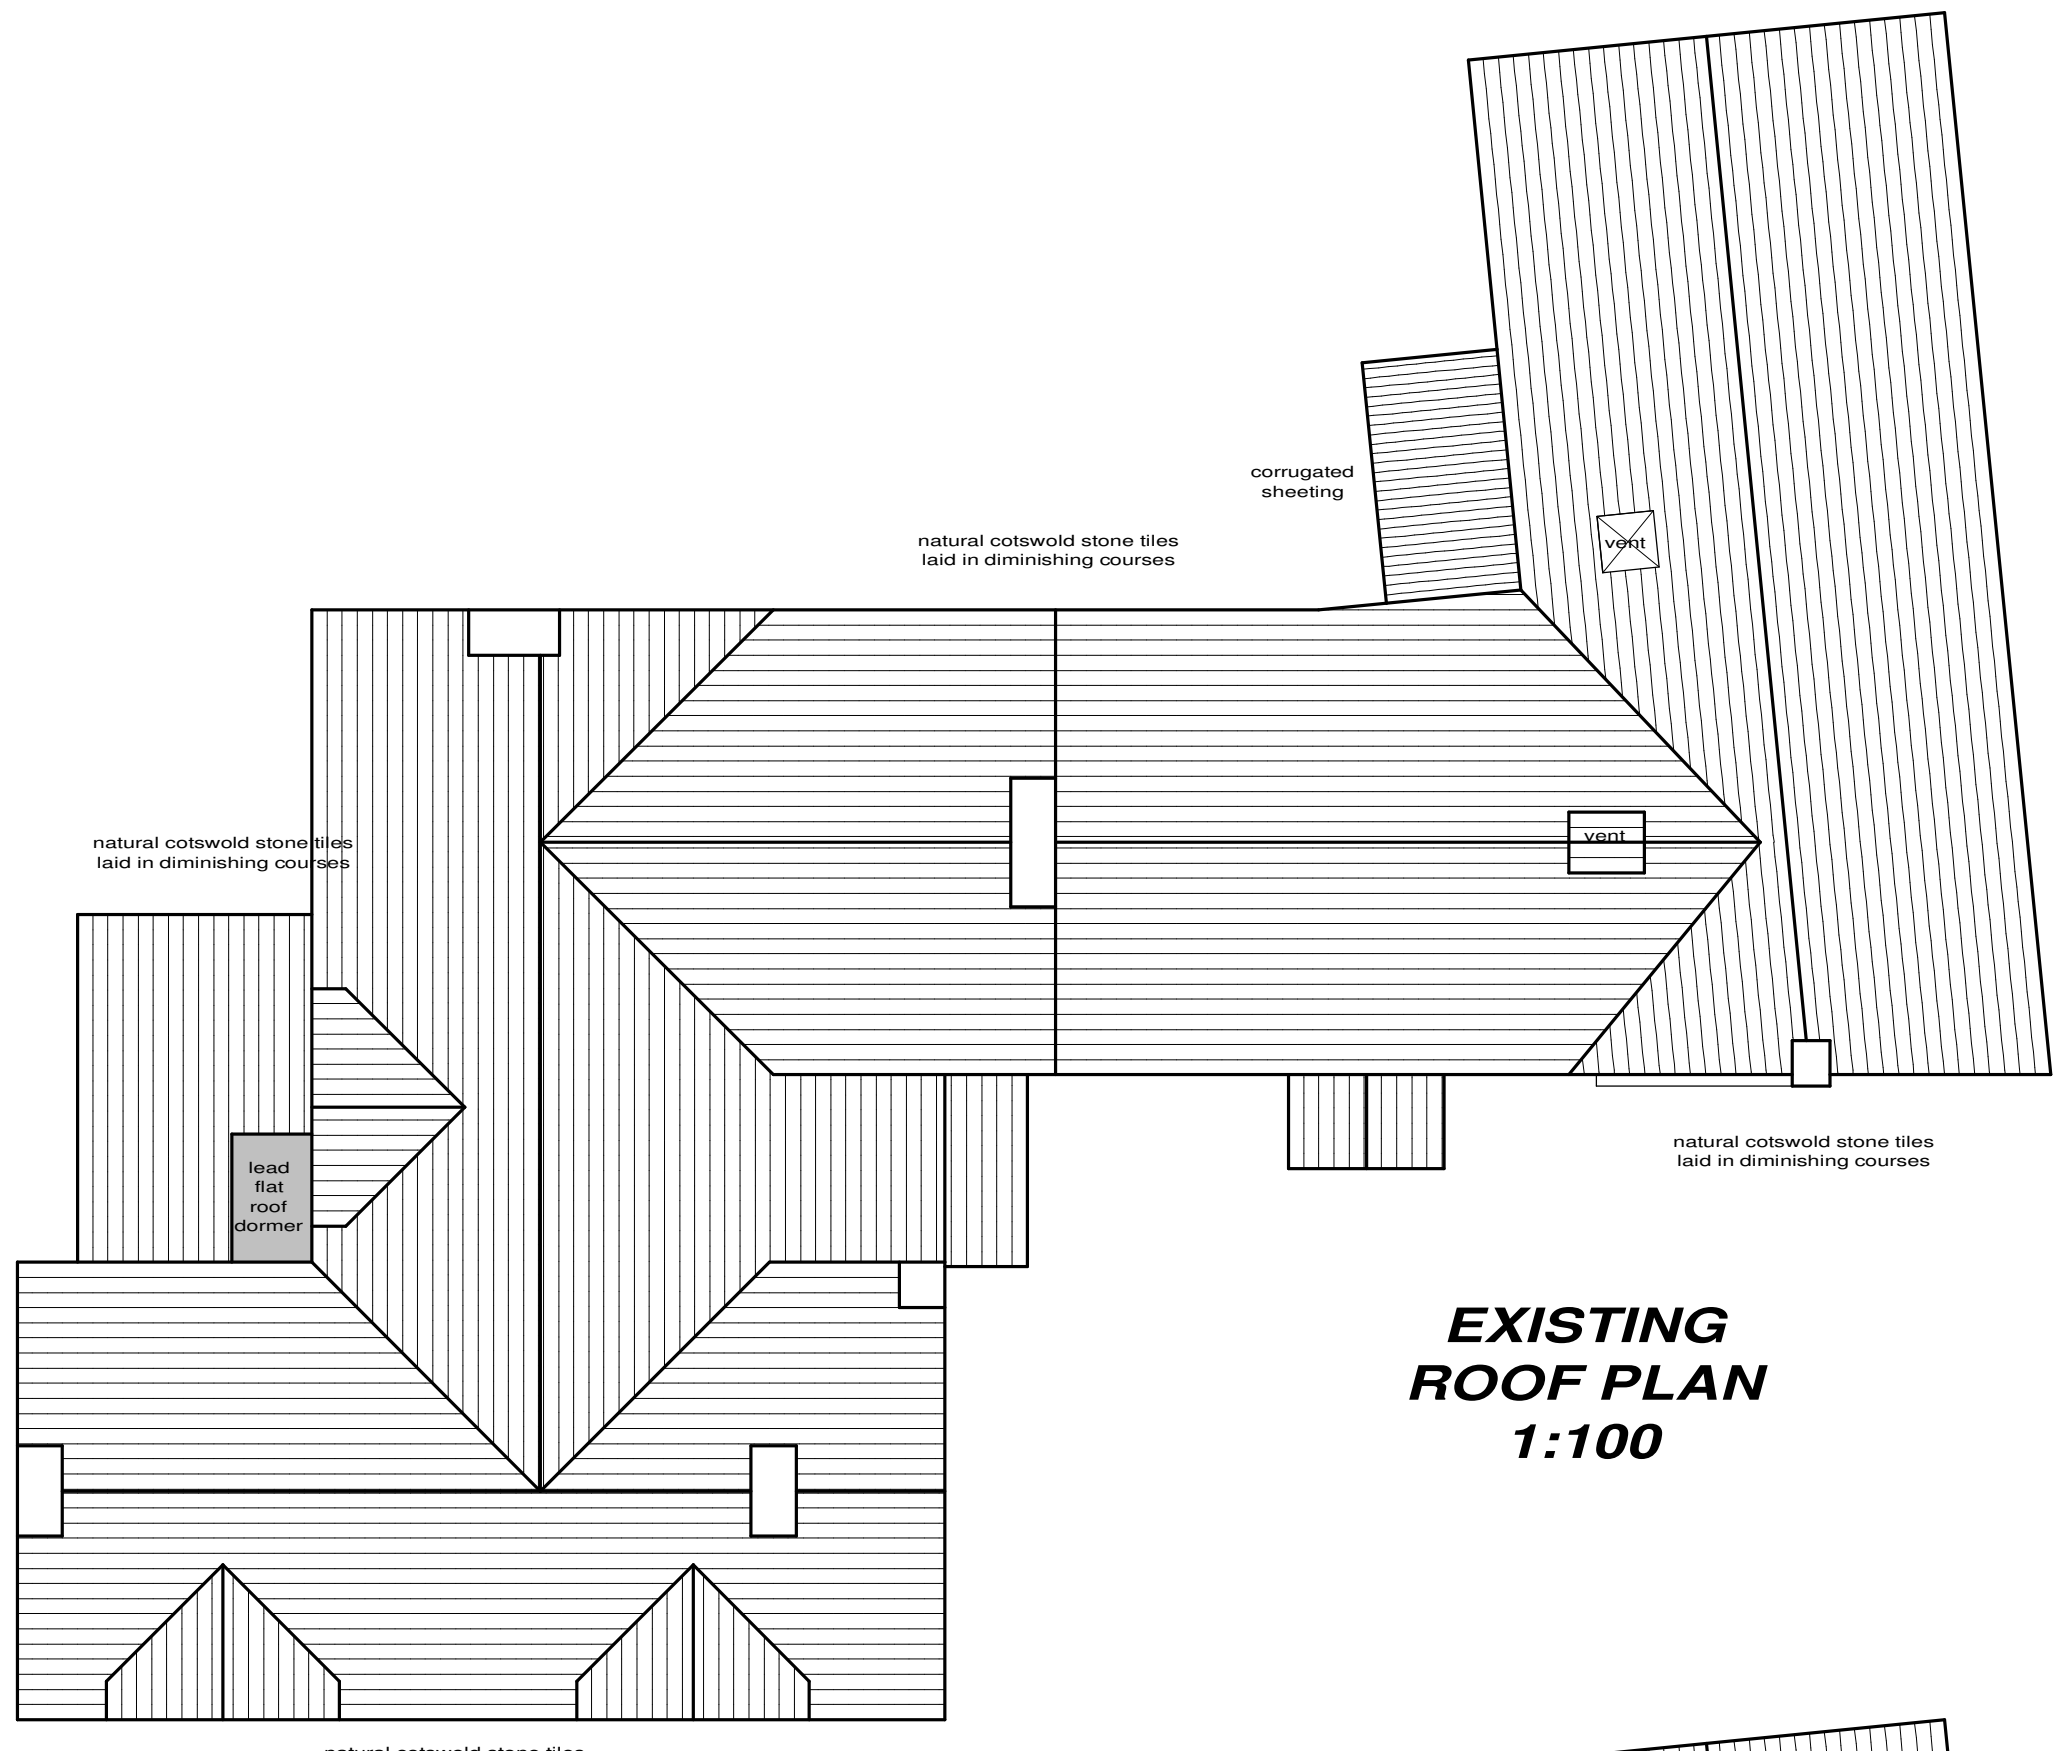


**EXISTING ROOF PLAN 1:100**

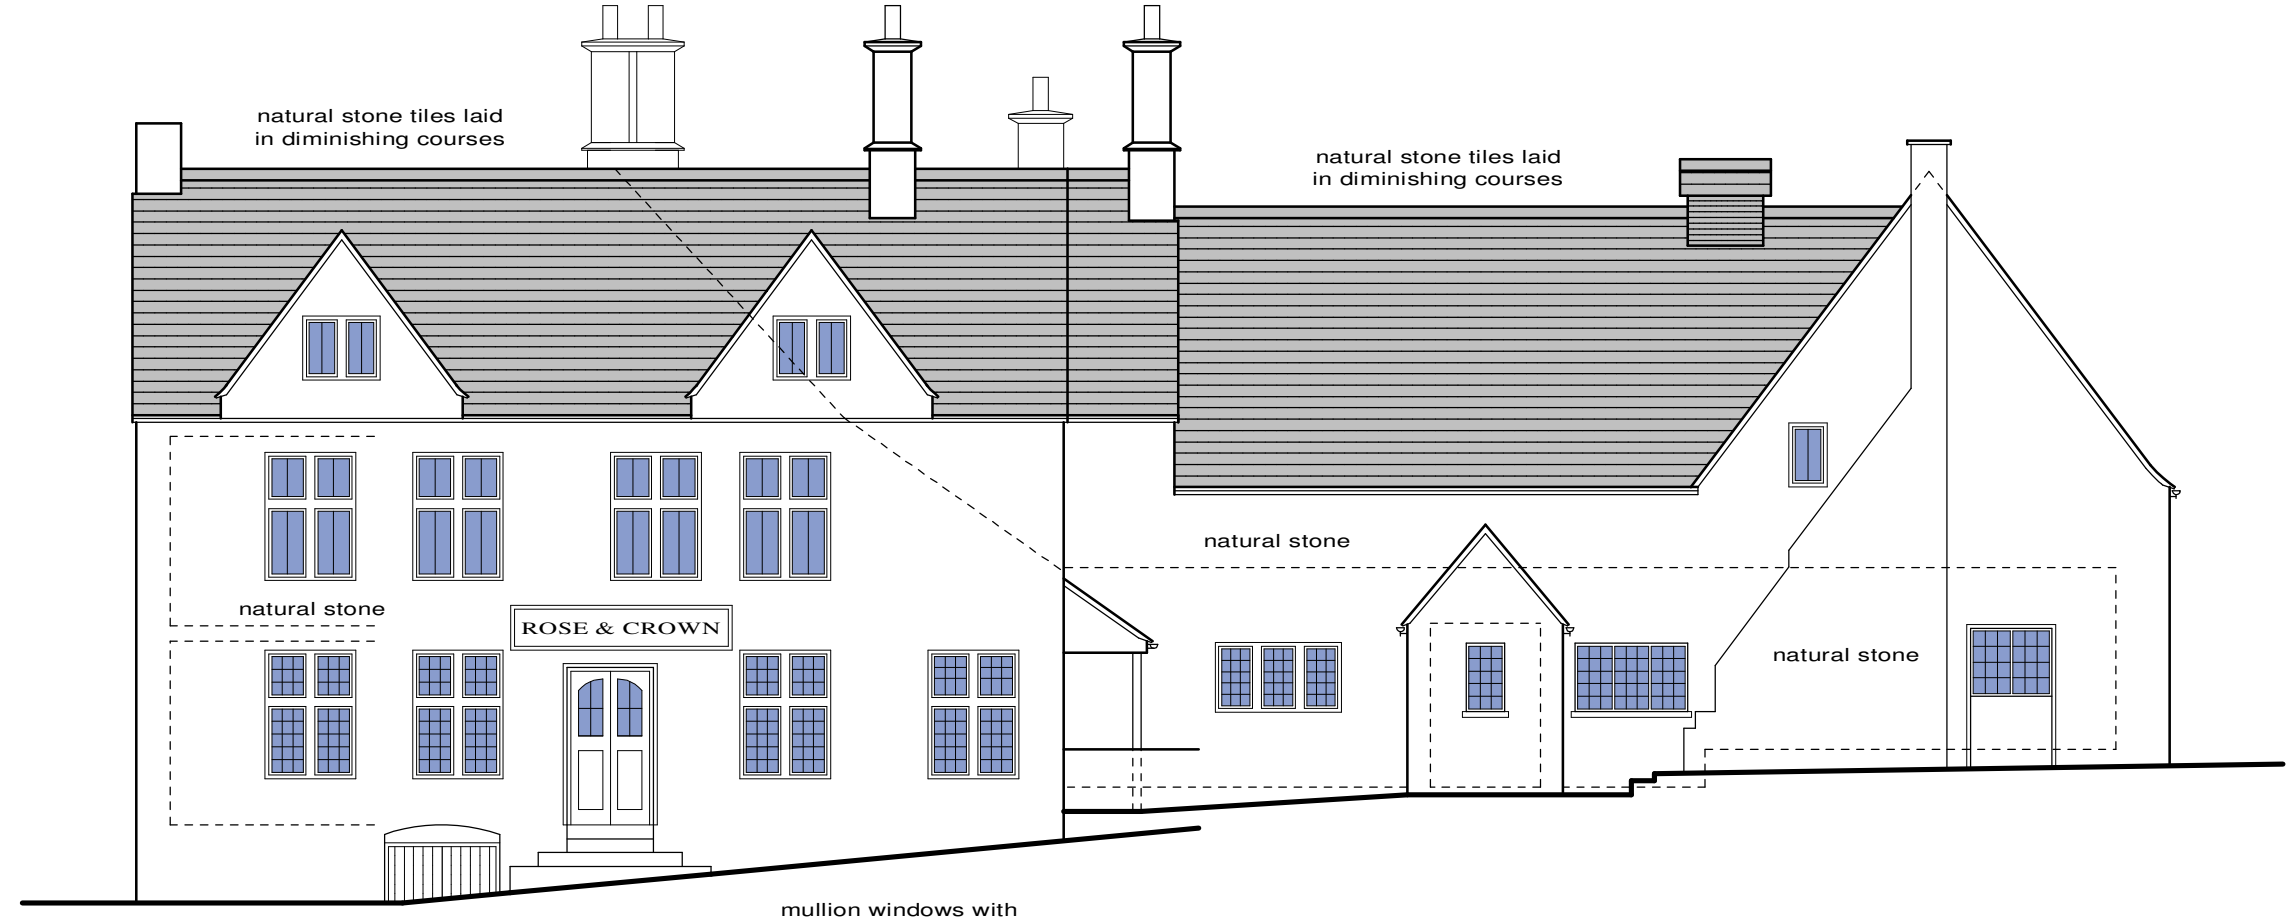


**EXISTING FRONT/EAST ELEVATION 1:100**

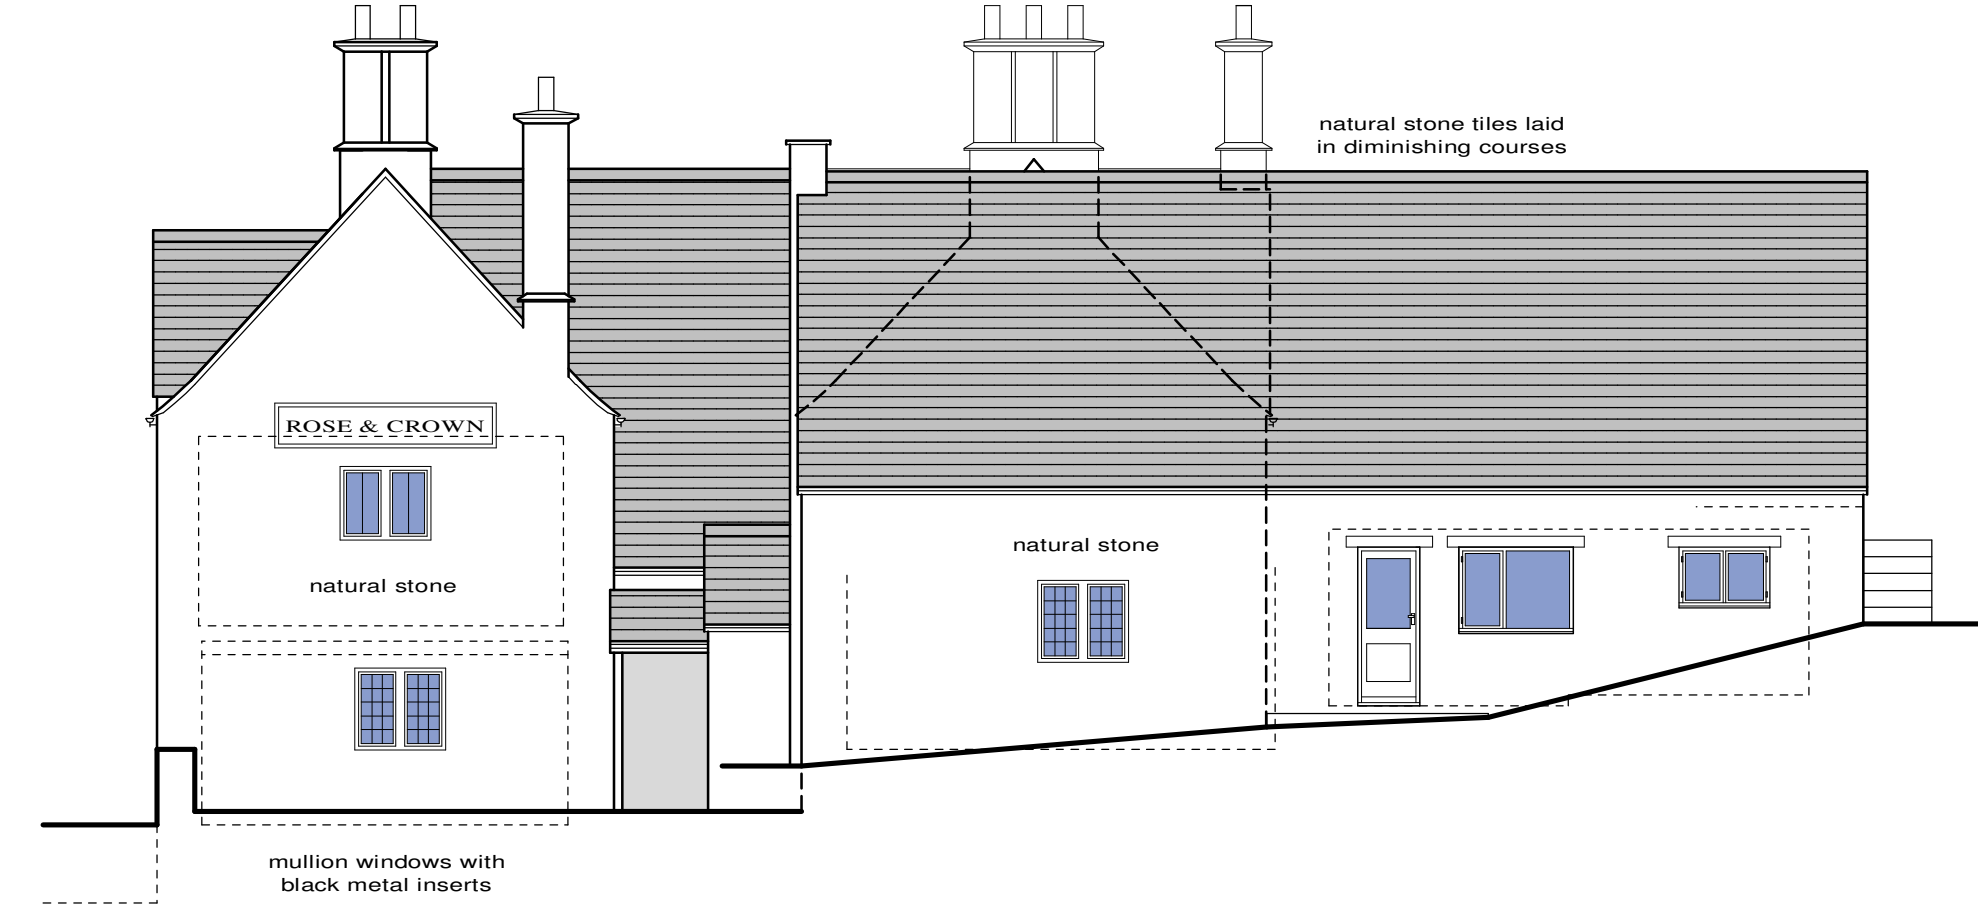


**EXISTING SIDE/NORTH ELEVATION 1:100**

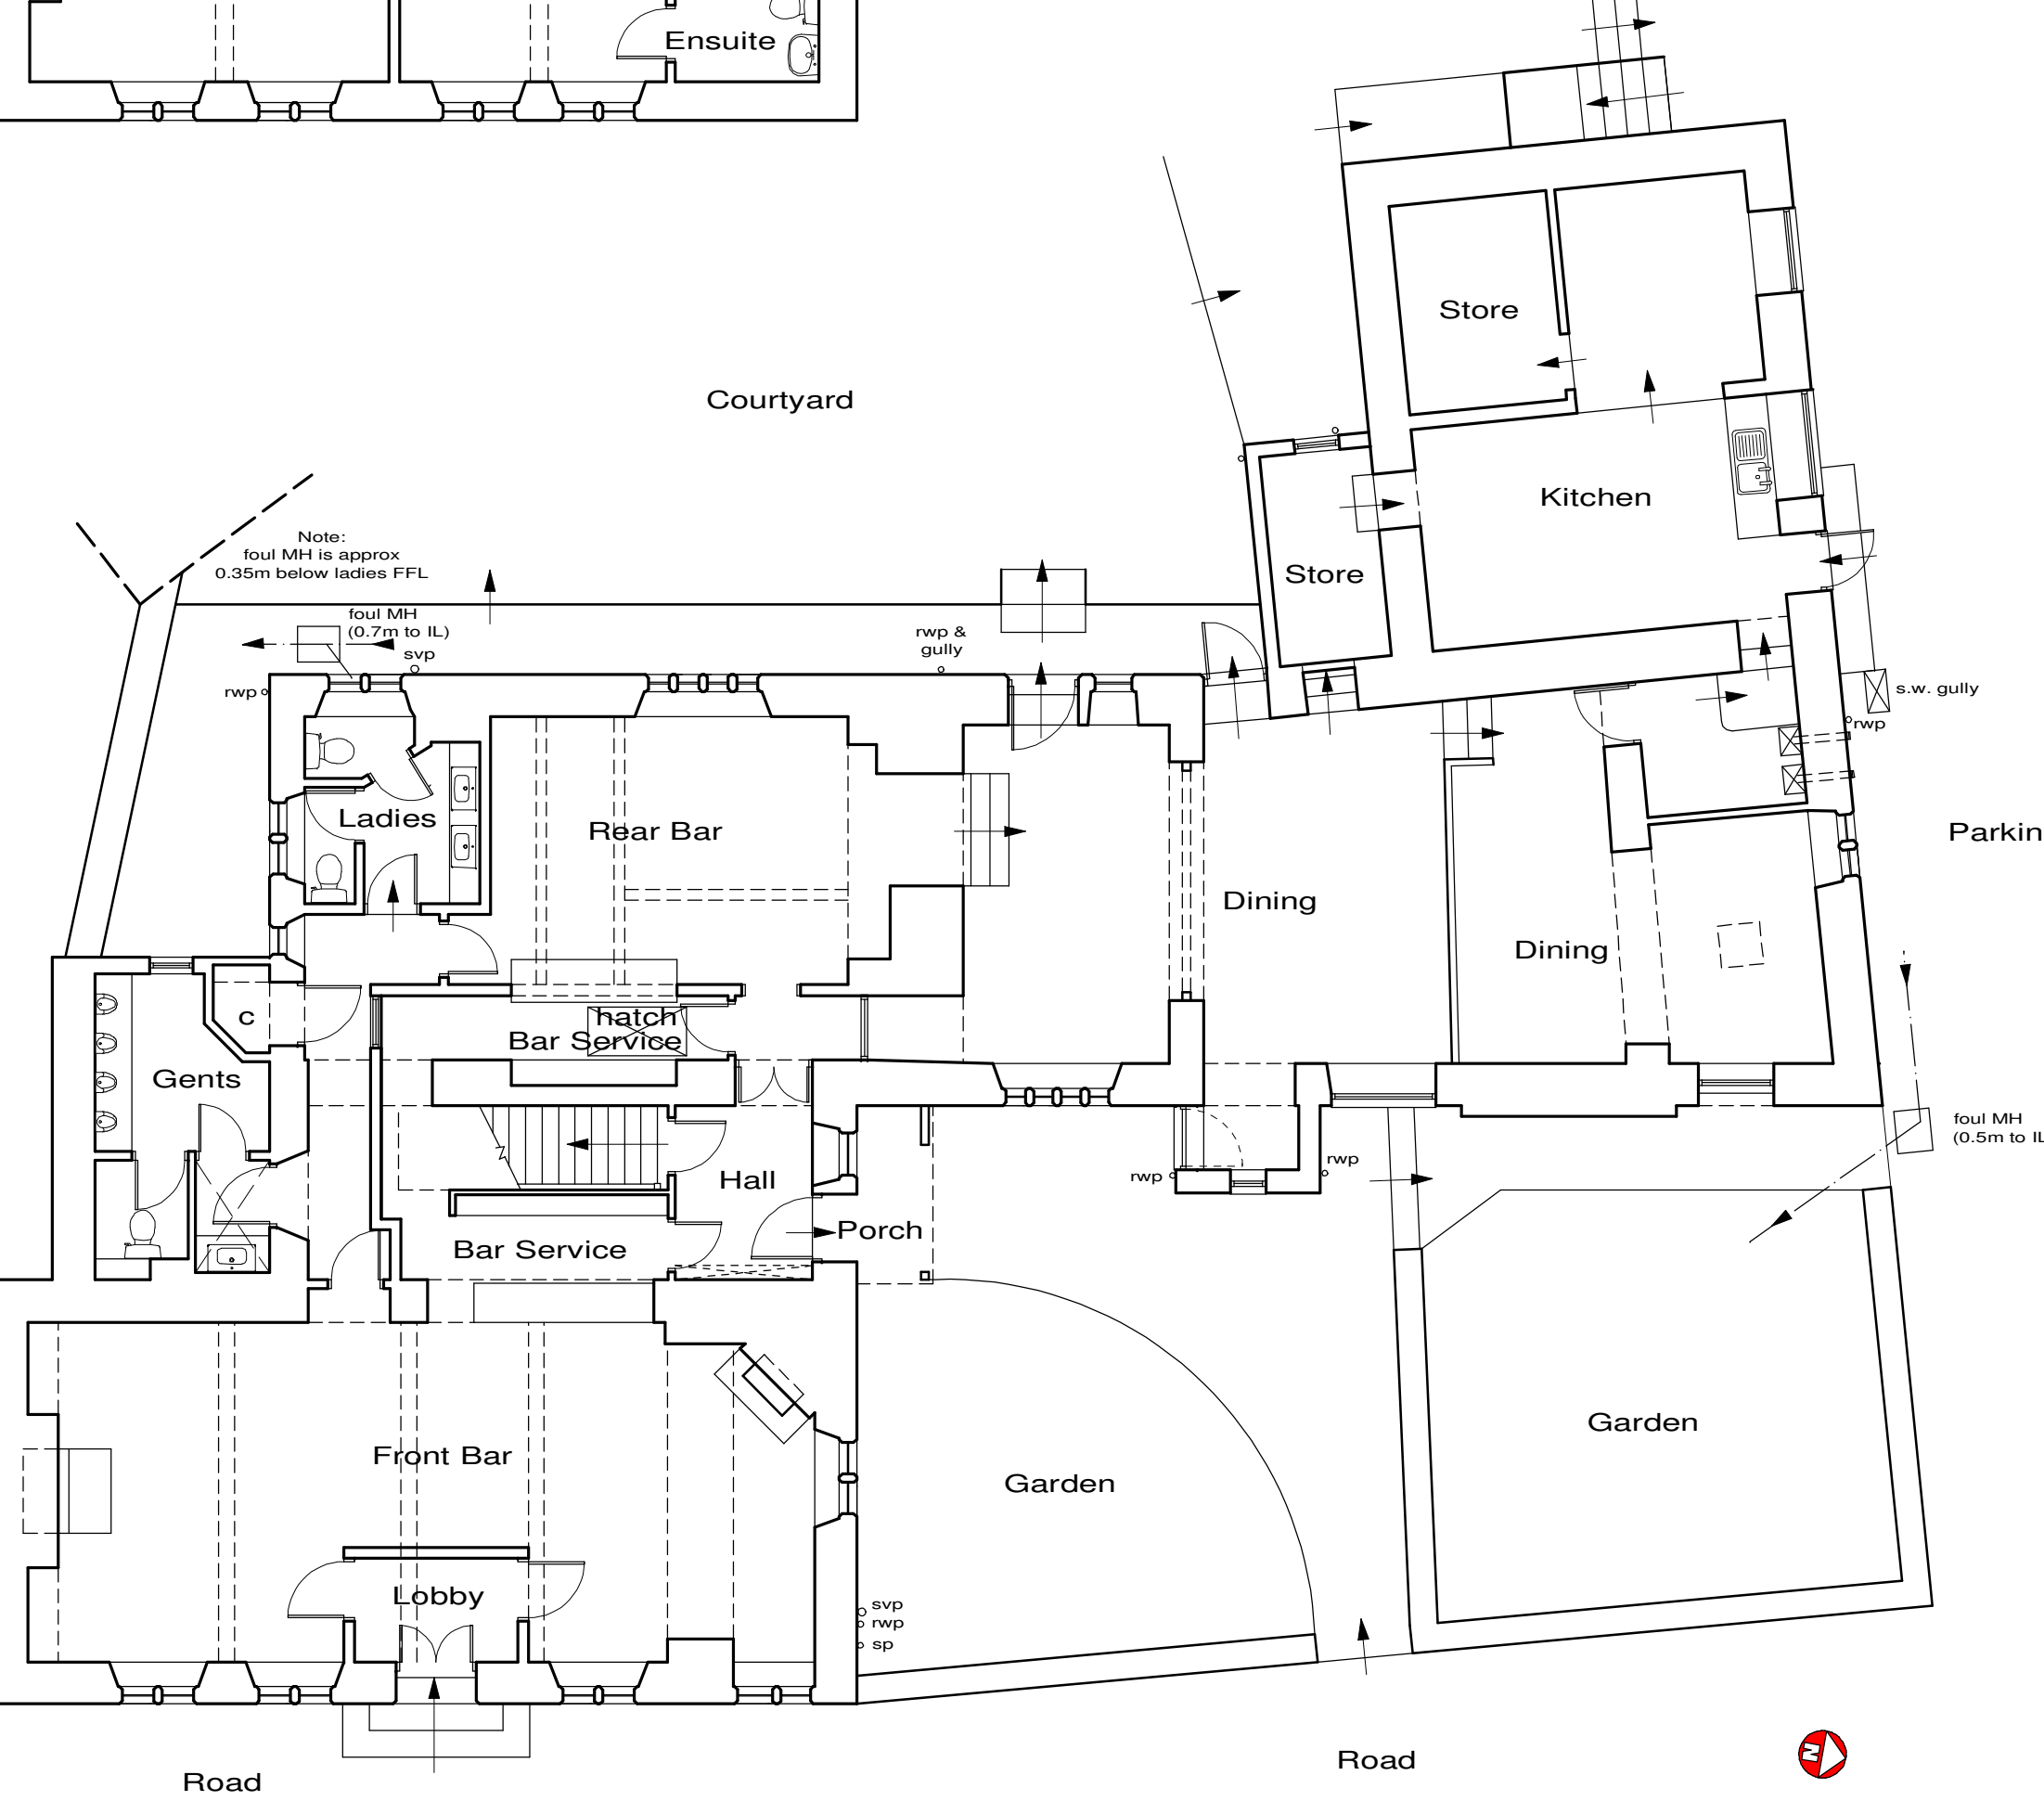


**EXISTING GROUND FLOOR PLAN/PART SITE PLAN 1:100**

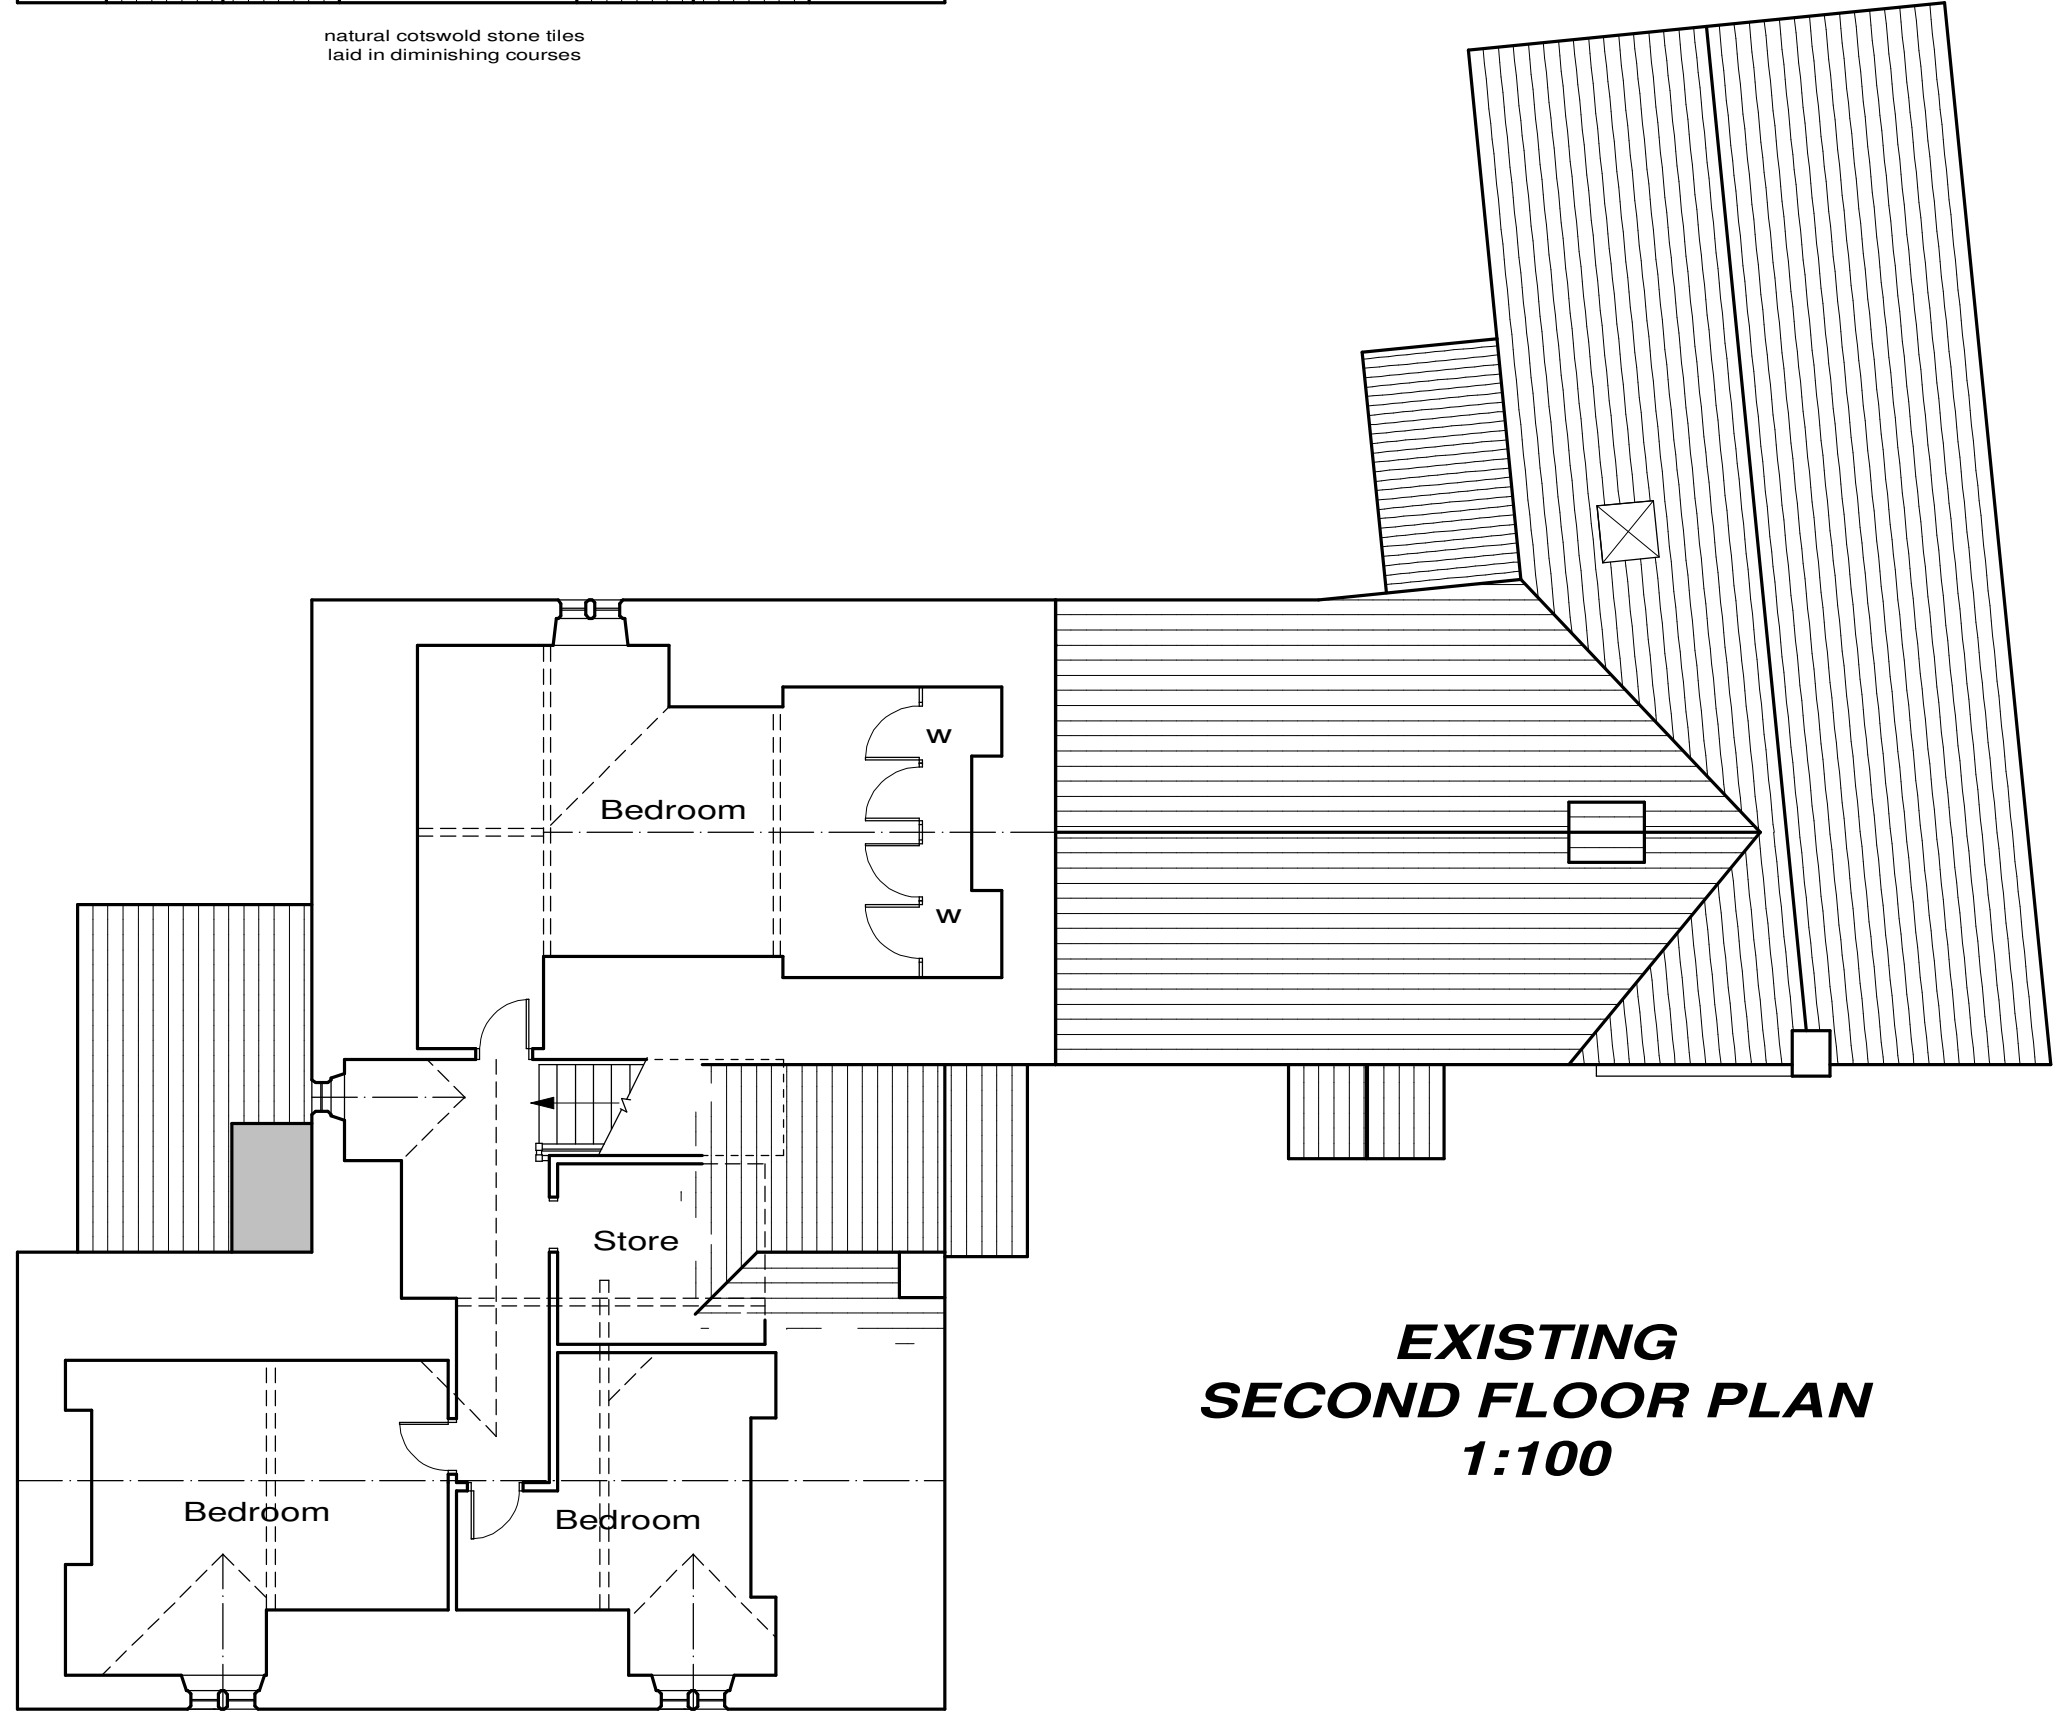

**EXISTING SECOND FLOOR PLAN 1:100**

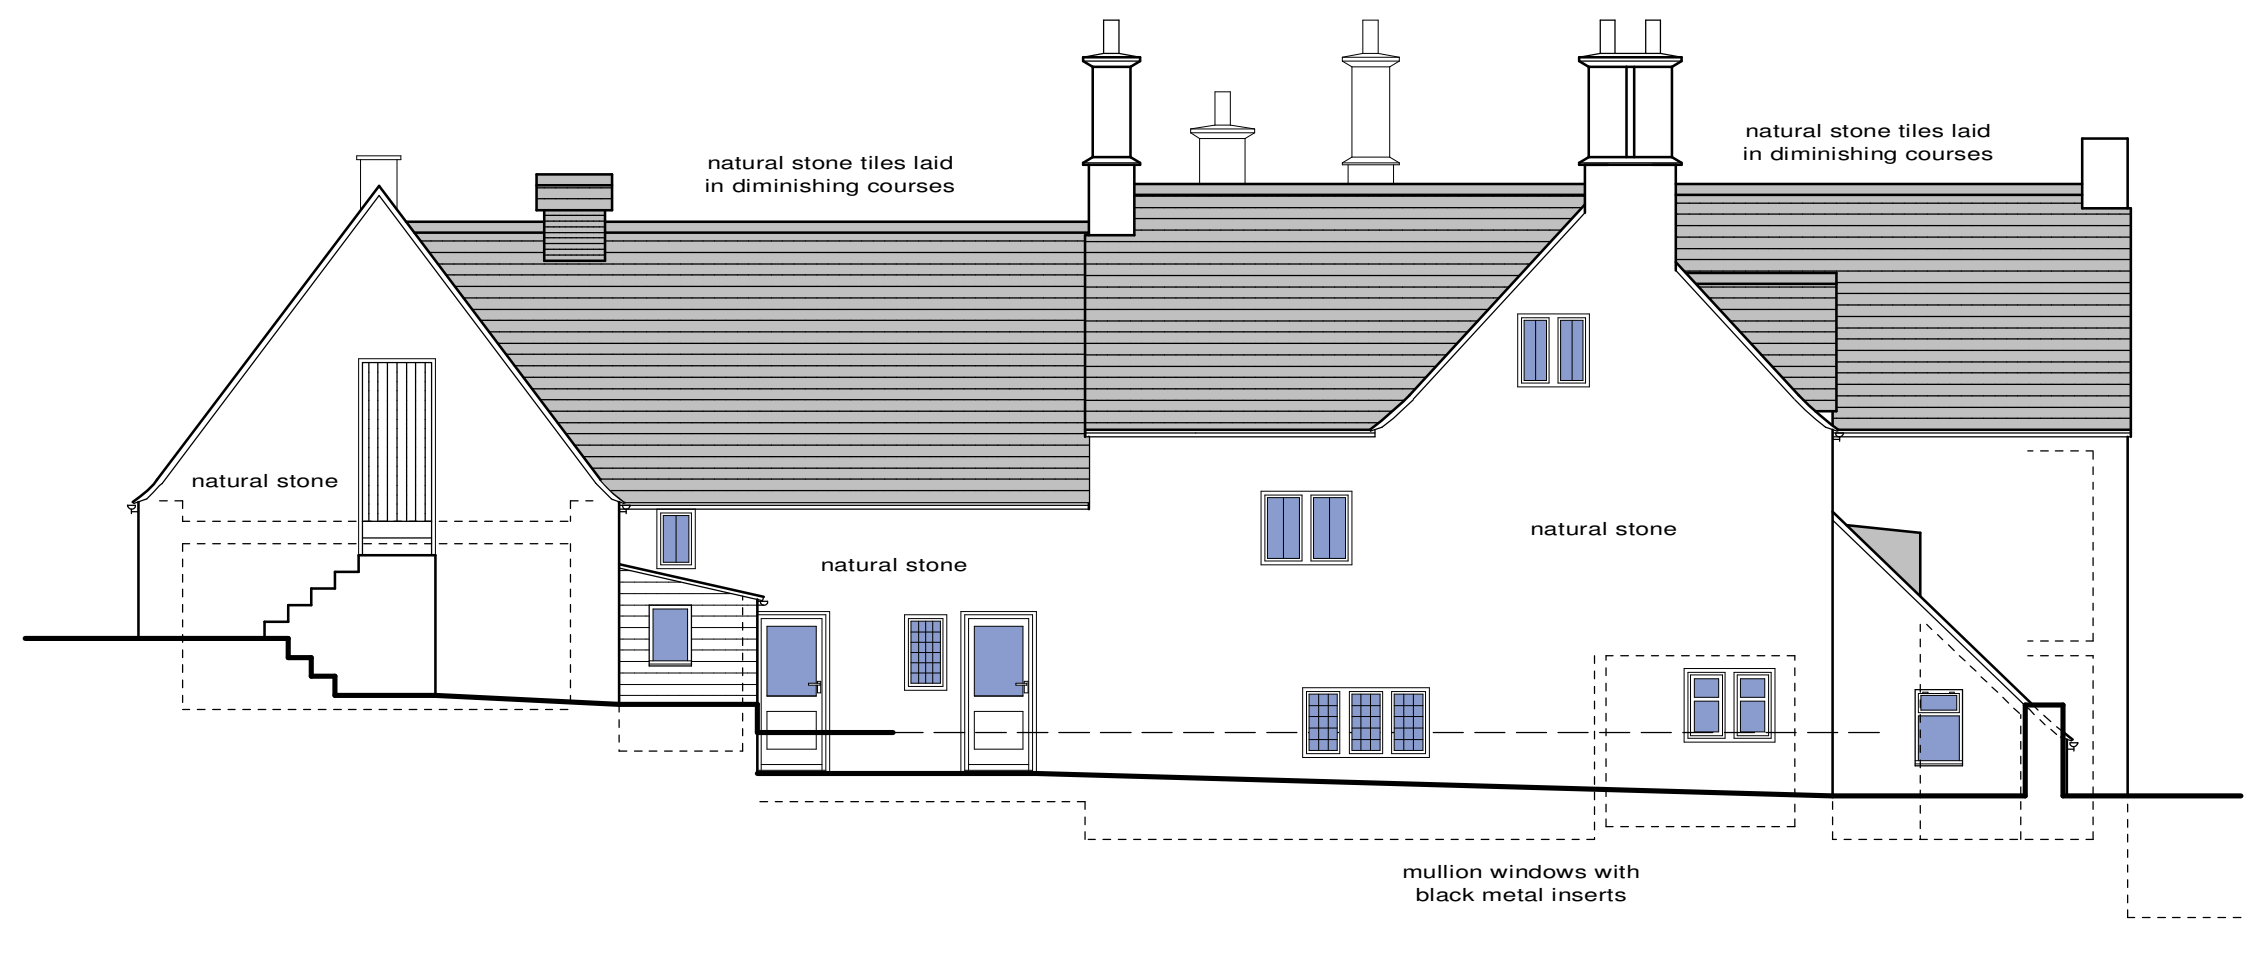

**EXISTING REAR/WEST ELEVATION 1:100**

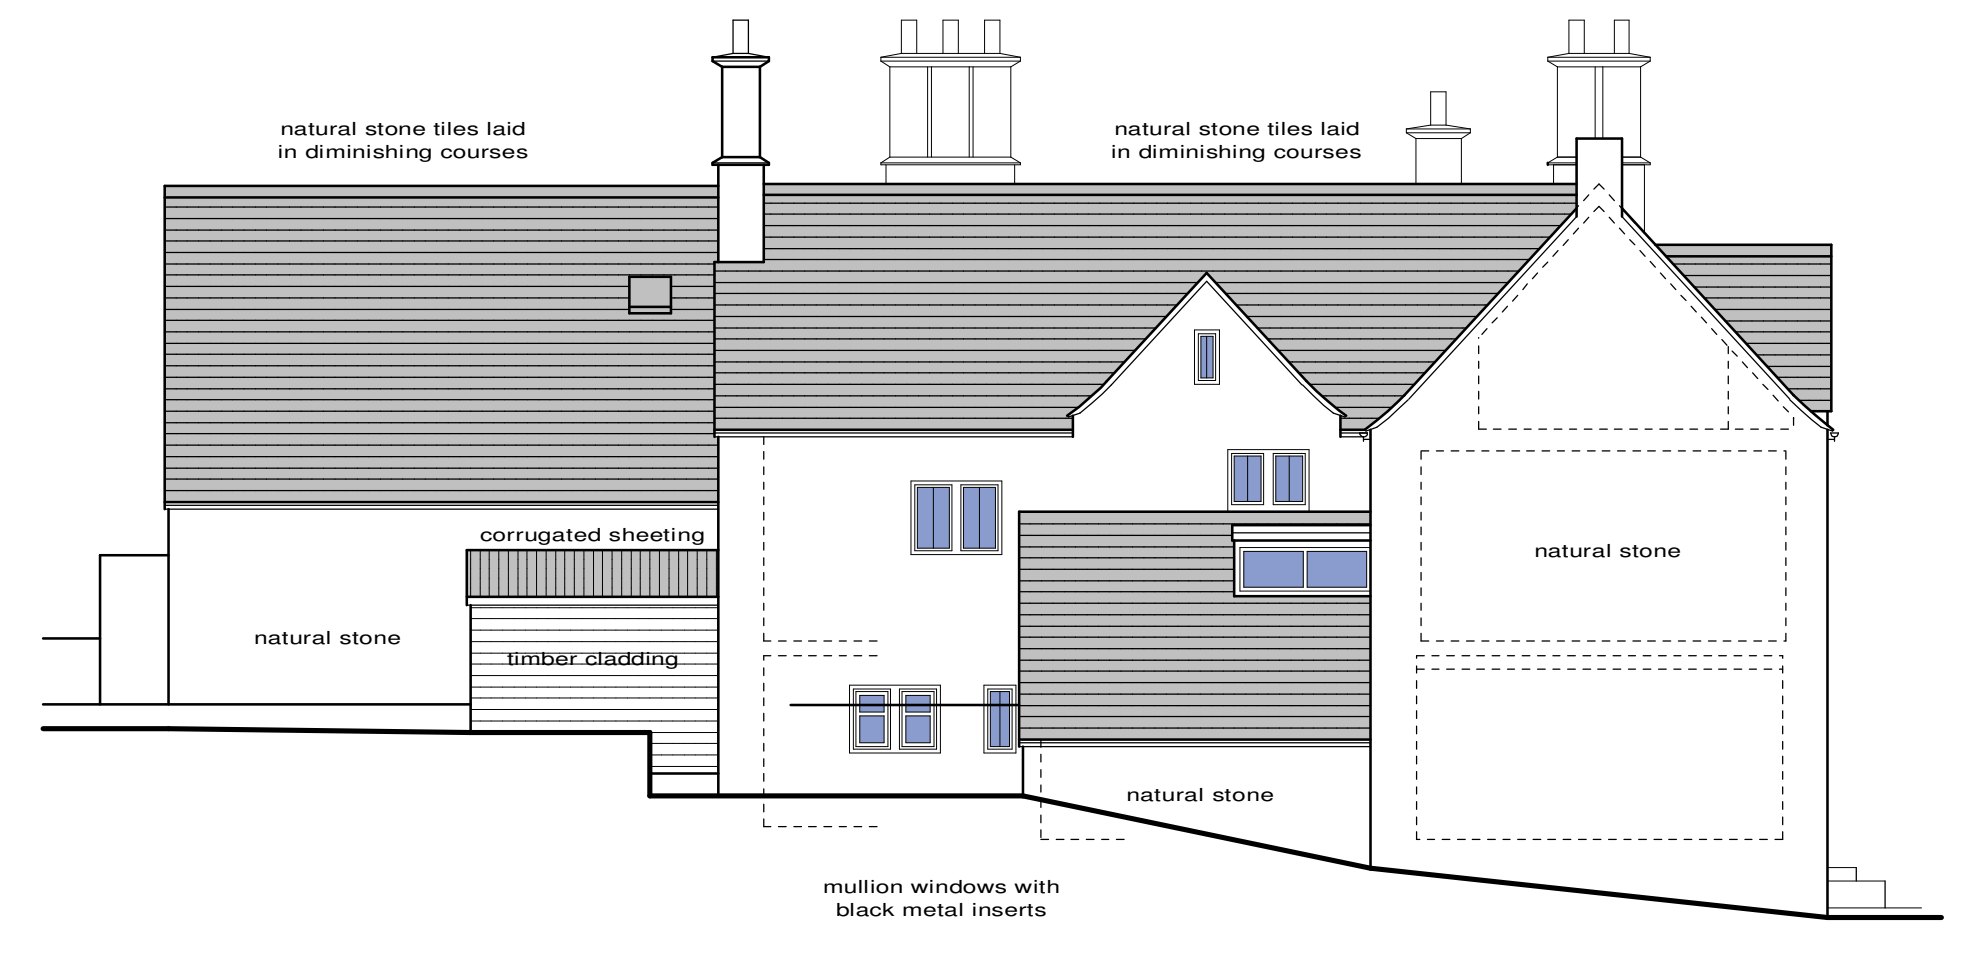

**EXISTING SIDE/SOUTH ELEVATION 1:100**