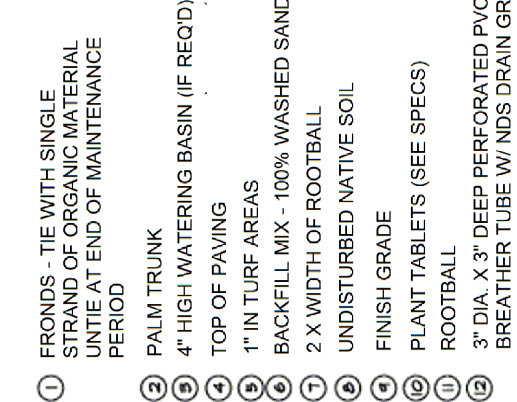
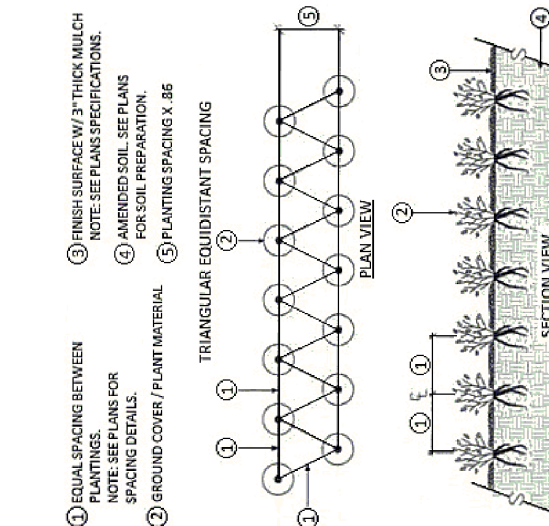
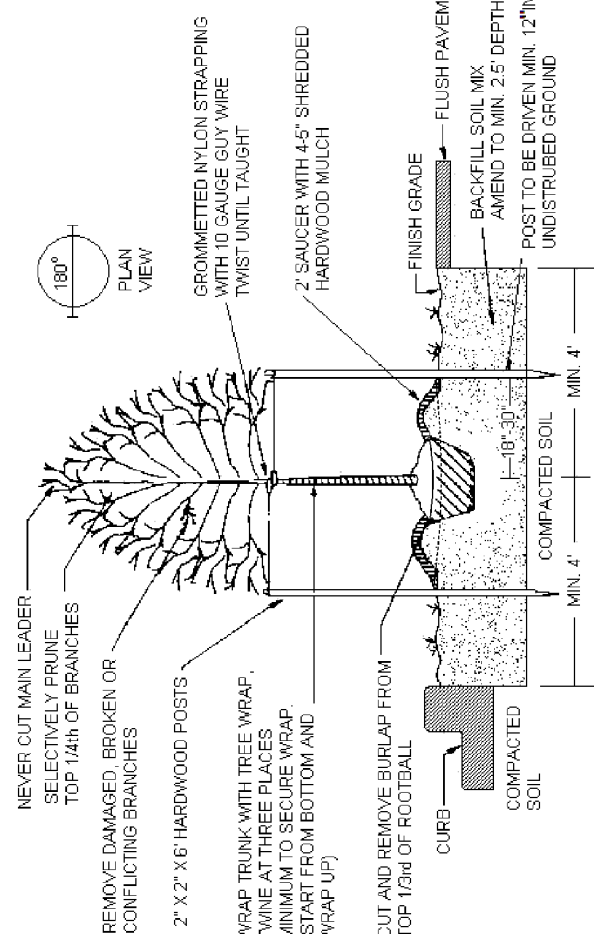
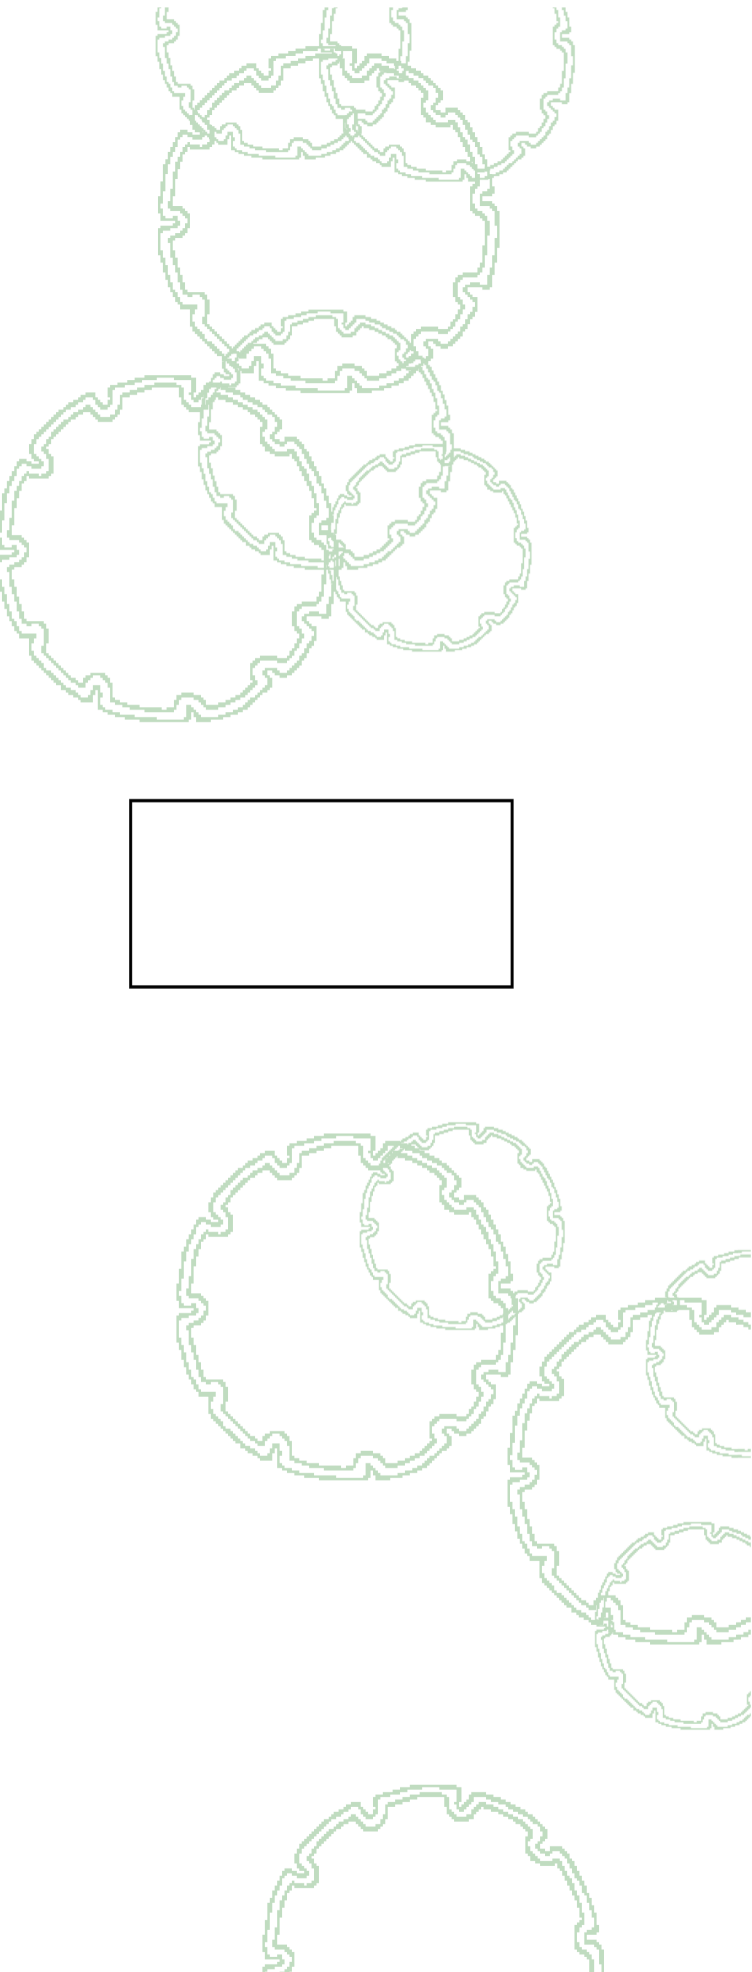
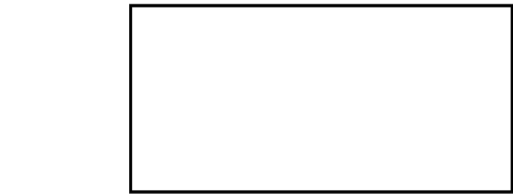
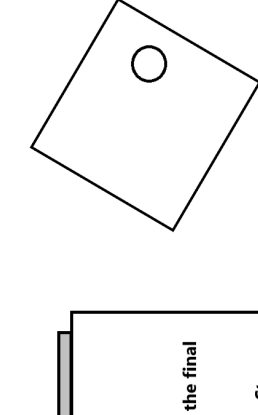
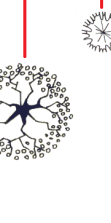




- Retaining Wall – to be homeowner choice material. Contractor to provide sample for approval at time of bidding.
- Tier #1 (lowest level) to be 18" high with cap.
- Tier #2 (mid level) to be 18" High with cap. (stepping down at West side of home)



Inches Apart	32 Plants	64 Plants	100 Plants
6"	8 sq. ft.	16 sq. ft.	25 sq. ft.
8"	14 sq. ft.	28 sq. ft.	44 sq. ft.
10"	22.5 sq. ft.	45 sq. ft.	70 sq. ft.
12"	32 sq. ft.	64 sq. ft.	100 sq. ft.
14"	50 sq. ft.	100 sq. ft.	156 sq. ft.
16"	72 sq. ft.	144 sq. ft.	225 sq. ft.
18"	90 sq. ft.	180 sq. ft.	270 sq. ft.
24"	128 sq. ft.	256 sq. ft.	400 sq. ft.

Circles: Area=Diameter squared X 0.7854
Triangles: Area=1/2 X Height
Rectangle: Area=Base X Height

[illegible][illegible]

SYMBOL	SYM	QTY	BOTANICAL NAME / COMMON NAME	SIZE	COMMENTS	NOTES
	A	16	Kalanchoe blossfeldiana / Christmas kalanchoe	1 gal.	As Shown	Special
	B	2	Morus alba L. (Moraceae) / Mulberry Tree	15 gal.	As Shown	Special
	C	3	Musa acuminata Colla / Musa spp - Banana Tree	7 gal.	As Shown	
	D	47	Asparagus aethiopicus / Foxtail Fern	1 gal.	24" O.C.	
	E	24	Acca sellowiana / Pineapple Guava Bush	3 gal.	36" O.C.	
	F	2	Punica granatum / Pomegranate	15 gal.	As Shown	Special
	G	180	Echium candicans / Pride of Madeira	1 gal.	12" O.C.	
	H	24	Muhlenbergia capillaris / Dwarf Muhly Grass	3 gal.	36" O.C.	
	I	6	Canna indica 'Phasion' / Phasion Canna Lily	3 gal.	As Shown	Special
	J	9	Alpinia zerumbet / Variegated Shell Ginger	3 gal.	36" O.C.	
	K	2	Bougainvillea brasiliensis / Purple Queen Bougainvillea	15 gal.	As Shown	Trellis
	L	3	Thaumatococcus biglandulosus / Spitt Leaf Philodendron	7 gal.	As Shown	
	M	6	Lepidocarpus adansoni / Cone Bush	3 gal.	As Shown	
	N	5	Hibiscus syriacus / Hibiscus spp. (homeowner choice - color)	3 gal.	As Shown	
	O	2	Psidium guajava L. / Guava Tree	15 gal.	As Shown	
	P	21	Cordyline fruticosa / Ti Plant Dracaena	3 gal.	24" O.C.	
	Q	14	Hamelia patens var. glabra / Dwarf Firebush	3 gal.	As Shown	
	R	1	Hamelia patens rubra / Large Firebush	3 gal.	As Shown	
	S	2	genus Lonicera / Honeysuckle	3 gal.	As Shown	Special
	T	26	Aloe perfoliata L. var. vera / Variegated Aloe	1 gal.	As Shown	
	U	15	Plumbago auriculata / Royal Blue Plumbago	3 gal.	As Shown	
	V	7	Heliconia psittacorum / Lobster Claw - False Bird of Paradise	3 gal.	As Shown	
	W	6	Agave tequiliana / Agave americana / Blue & American Agave	7 gal.	As Shown / HO Choice	Special
	X	1	Agave americana 'Variegata' / Variegated American Agave	7 gal.		
	Y	25	Cymbopogon citratus / Lemon Grass	3 gal.	As Shown	
	X	32 CY	Dark Shredded Mulch			
	XX	725LF	Retaining Wall Block + Cap - Linear Feet X 3 layers + cap.	TBD	HO Choice Material	Special

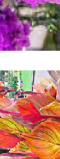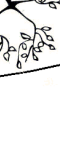	POMEGRANATE		PANSY
	LAVENDER		OXALIS
	PRIDE OF AUSTRALIA		HOLLYHOCK TREE
	HELICONIA		SHAWIA TREE
	CORAL BUSH		FOSIL FERN
	LEMON GRASS		KALANCHOE
	HIIBISCUS		VANEGATED GINGER
	ROSESANTIVILLA		PINEAPPLE GUAVA
	CANNA		PINK APPLE GUAVA

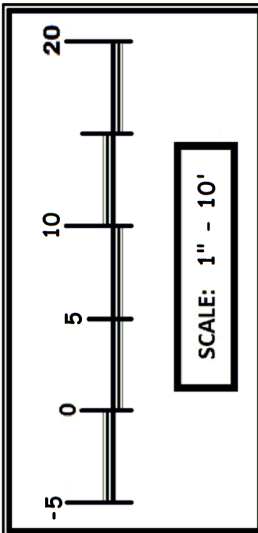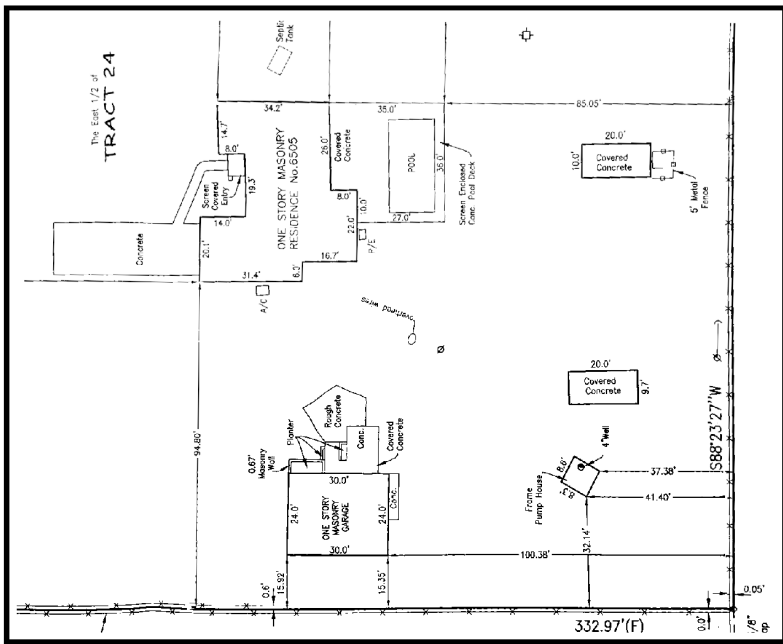

TYP. SHRUB PLANTING DETAIL

TYP. PALM PLANTING DETAIL

TYP. GROUND COVER PLANTING DETAIL

TYP. B & B TREE PLANTING DETAIL