


**GUIDE FOR ESTIMATING AND PLANTING**

End Use Area	22 Plants	54 Plants	100 Plants
6"	8 sq. ft.	16 sq. ft.	25 sq. ft.
8"	14 sq. ft.	28 sq. ft.	44 sq. ft.
10"	22 sq. ft.	45 sq. ft.	70 sq. ft.
12"	32 sq. ft.	64 sq. ft.	100 sq. ft.
15"	50 sq. ft.	100 sq. ft.	158 sq. ft.
18"	72 sq. ft.	144 sq. ft.	225 sq. ft.
24"	128 sq. ft.	256 sq. ft.	400 sq. ft.

**FORMULAS TO DETERMINE SQUARE FEET**

Circles: Area= Diameter squared X 0.7854  
 Triangles: Area=1/2 X Height  
 Rectangle: Area=Base X Height

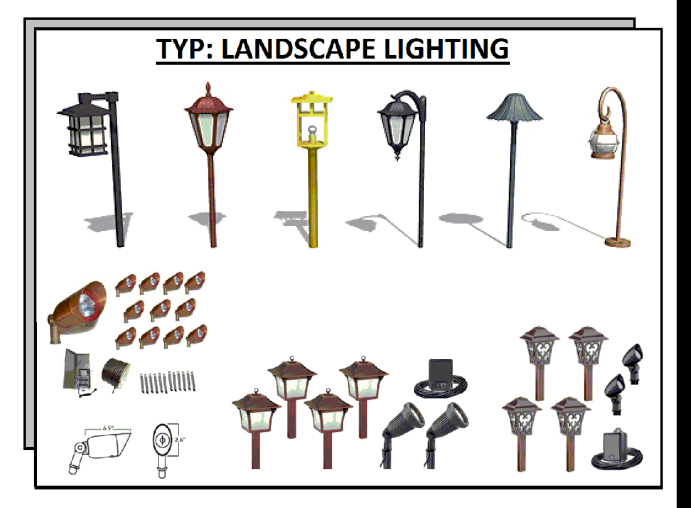

**REVISIONS**






NO.	REVISIONS	BY
1	AK VISUVASAM 5.8.2026	DD

**MASTER LANDSCAPE PLAN**  
**VIVUVASAM RESIDENCE**  
 15255 HIGHFIELD ROAD, BROOKSVILLE, FL 34604




**Dameron Designs .com**  
 Architectural Landscape Design & Consultation  
 (352)835-4012

**Dameron Designs .com**  
 Architectural Landscape Design & Consultation  
 (352)835-4012

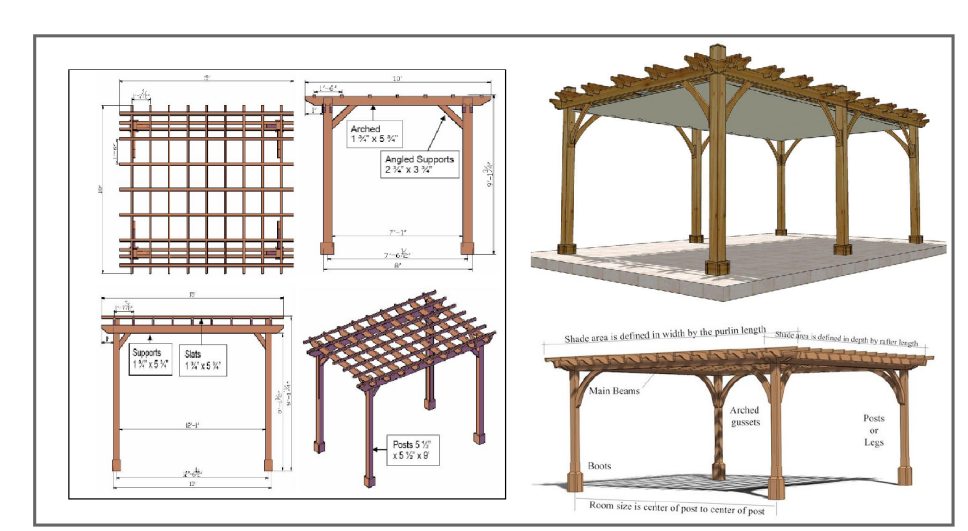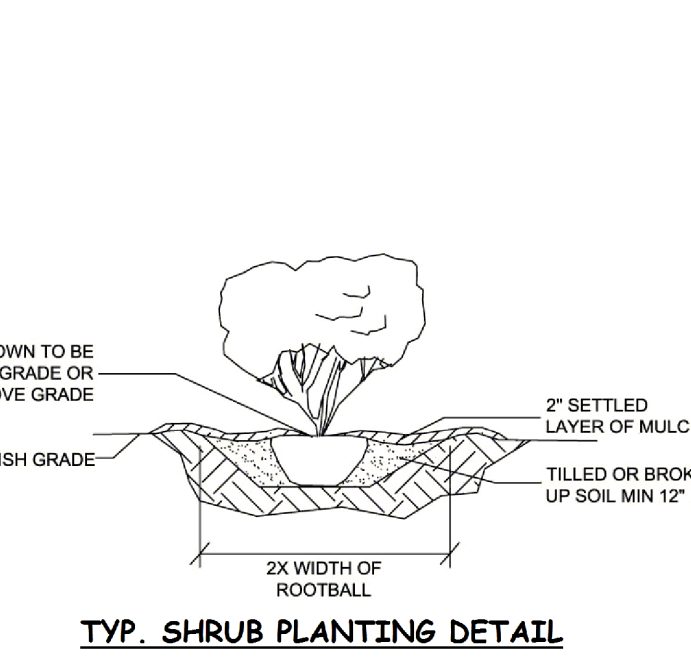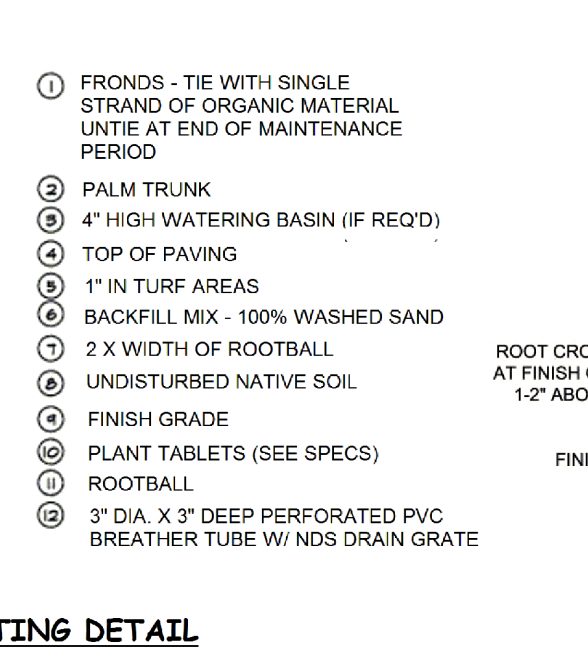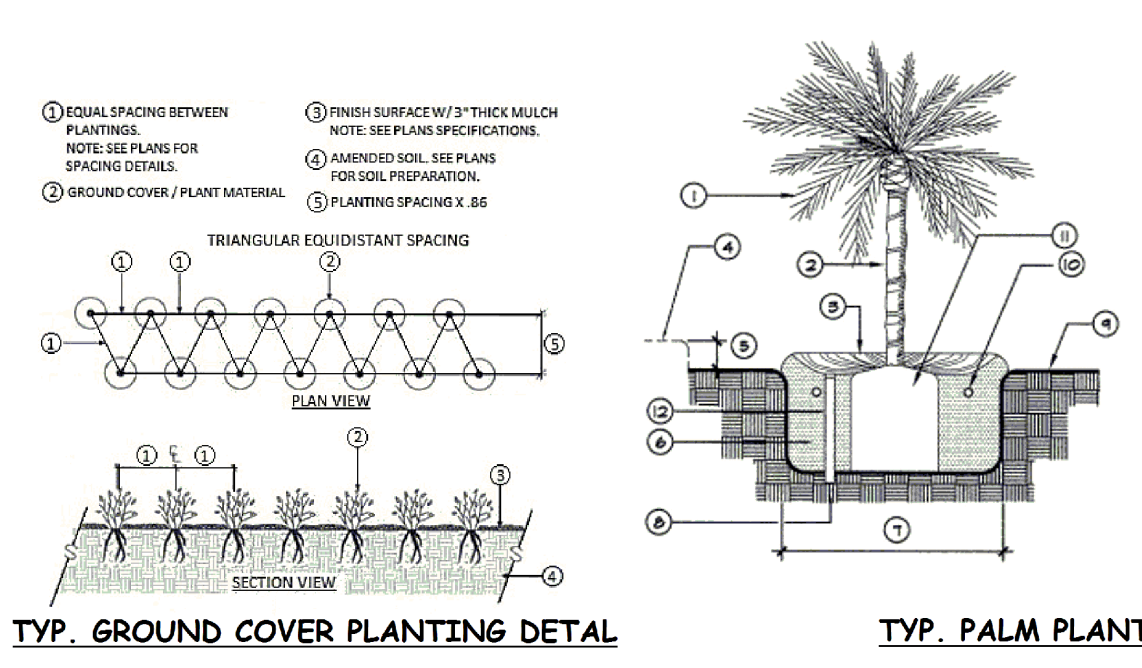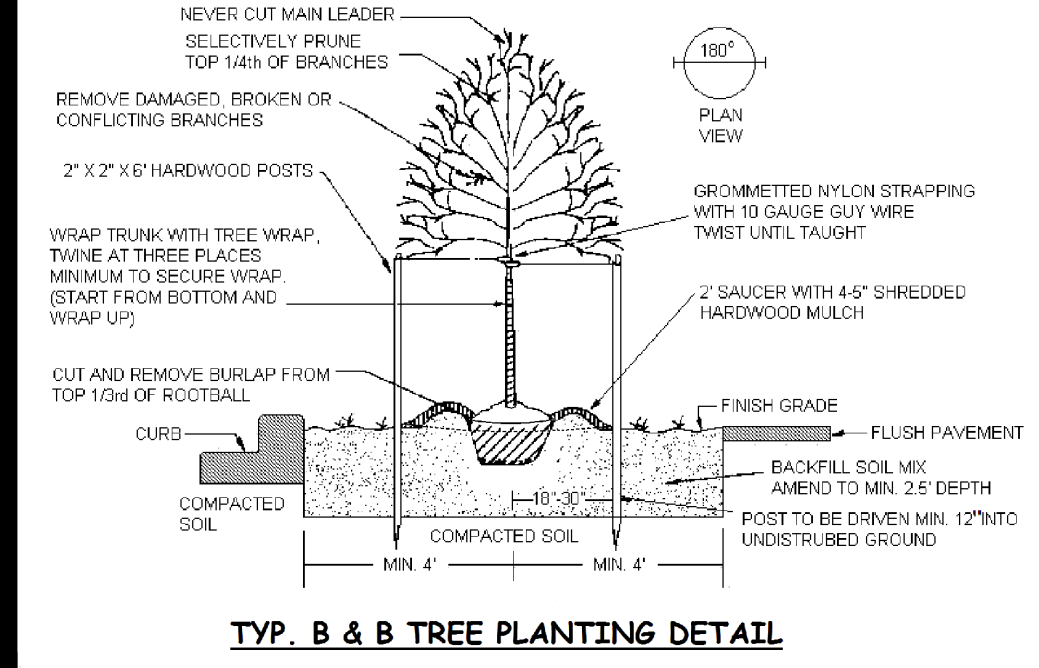

**FNGLA**  
 FLORIDA NURSERY, GROWERS AND LANDSCAPE ASSOCIATION  
 Leading Florida's Green Industry

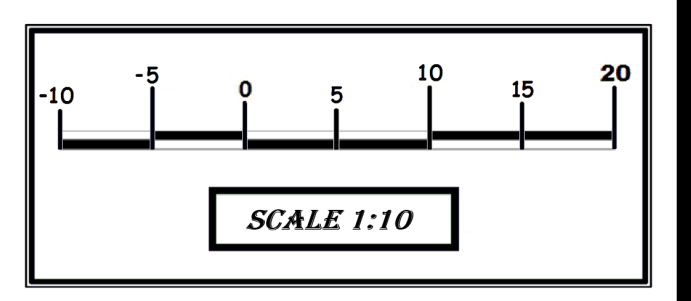

CALL 48 HOURS BEFORE YOU DIG  
**It's the Law!**  
 1-800-432-4770  
 SUNSHINE STATE ONE CALL OF FLORIDA, INC.

**ARCHITECT**  
**D. DAMERON**

**CHECKED**  
 N.D.

**DATE**  
 04/06/2026

**SCALE**  
 1" = 10'

**JOB NO.**  
 26-0007

**SHEET NO.**  
 L - II

OF SHEETS