


SYM	QTY	IRRIGATION MATERIALS / TYPE	SIZE	COMMENTS	NOTES
1	1	MAIN CONTROLLER / 10+ ZONE TIMER		EXPAND MODULES	
0	0	MP ROTATOR HEAD - DISTANCE SPECIFIED - 1800 SERIES	6" / 12"	DISTANCE DETERMINED	POP-UPS
14	14	MP ROTATOR HEAD - 24" STAND PIPE - DISTANCE SPECIFIED - 1800 SERIES			
8	8	RAINBIRD ADJUSTABLE RUBBER			
Optional		DRIP ZONE (Not recommended w/ Reclaimed Water)	.09 x 1'	SOURCE - RECLAIMED WATER	
Multiple		VALVE BOX - PROPOSED / EXISTING	10 ZONES		
1	1	BACKFLOW PREVENTER - PROPOSED / EXISTING		Series 44563	
18	18	PROPOSED ADDITION - MP ROTATOR HEADS	6" / 12"		POP-UPS
57/2	57/2	PROPOSED ROTOR ZONE - RAINBIRD 1500+ SERIES (head to head coverage)		10EA - 6 ZONES	
Multiple		ISOLATION VALVE / PROPOSED EXISTING			

NOTE: INSTALLER OF IRRIGATION SYSTEM, IS RESPONSIBLE FOR FIELD ADJUSTING ALL SPRINKLERS TO ELIMINATE OVERSPRAY ONTO HARDSCAPE AND DRIVEWAY/IMPERVIOUS SURFACES

GENERAL IRRIGATION PLAN NOTES:
 1. Contractor is responsible for verifying all quantities.
 2. These plans are conceptual only and for general purposes of bidding a residential irrigation installation for the Blue Planet Development, LLC property, located at 5201 Summit View Drive, Brooksville, FL. 34601.
 3. The designer holds no responsibility or liability for any discrepancies from the plan verses existing. These plans are general and conceptual only and to be adjusted on site to best fit the irrigation needs of the residence.

REVISIONS	BY


CONCEPTUAL IRRIGATION PLAN
BLUE PLANET DEVELOPMENT, LLC
 5201 SUMMIT VIEW DR. BROOKSVILLE, FL. 34501

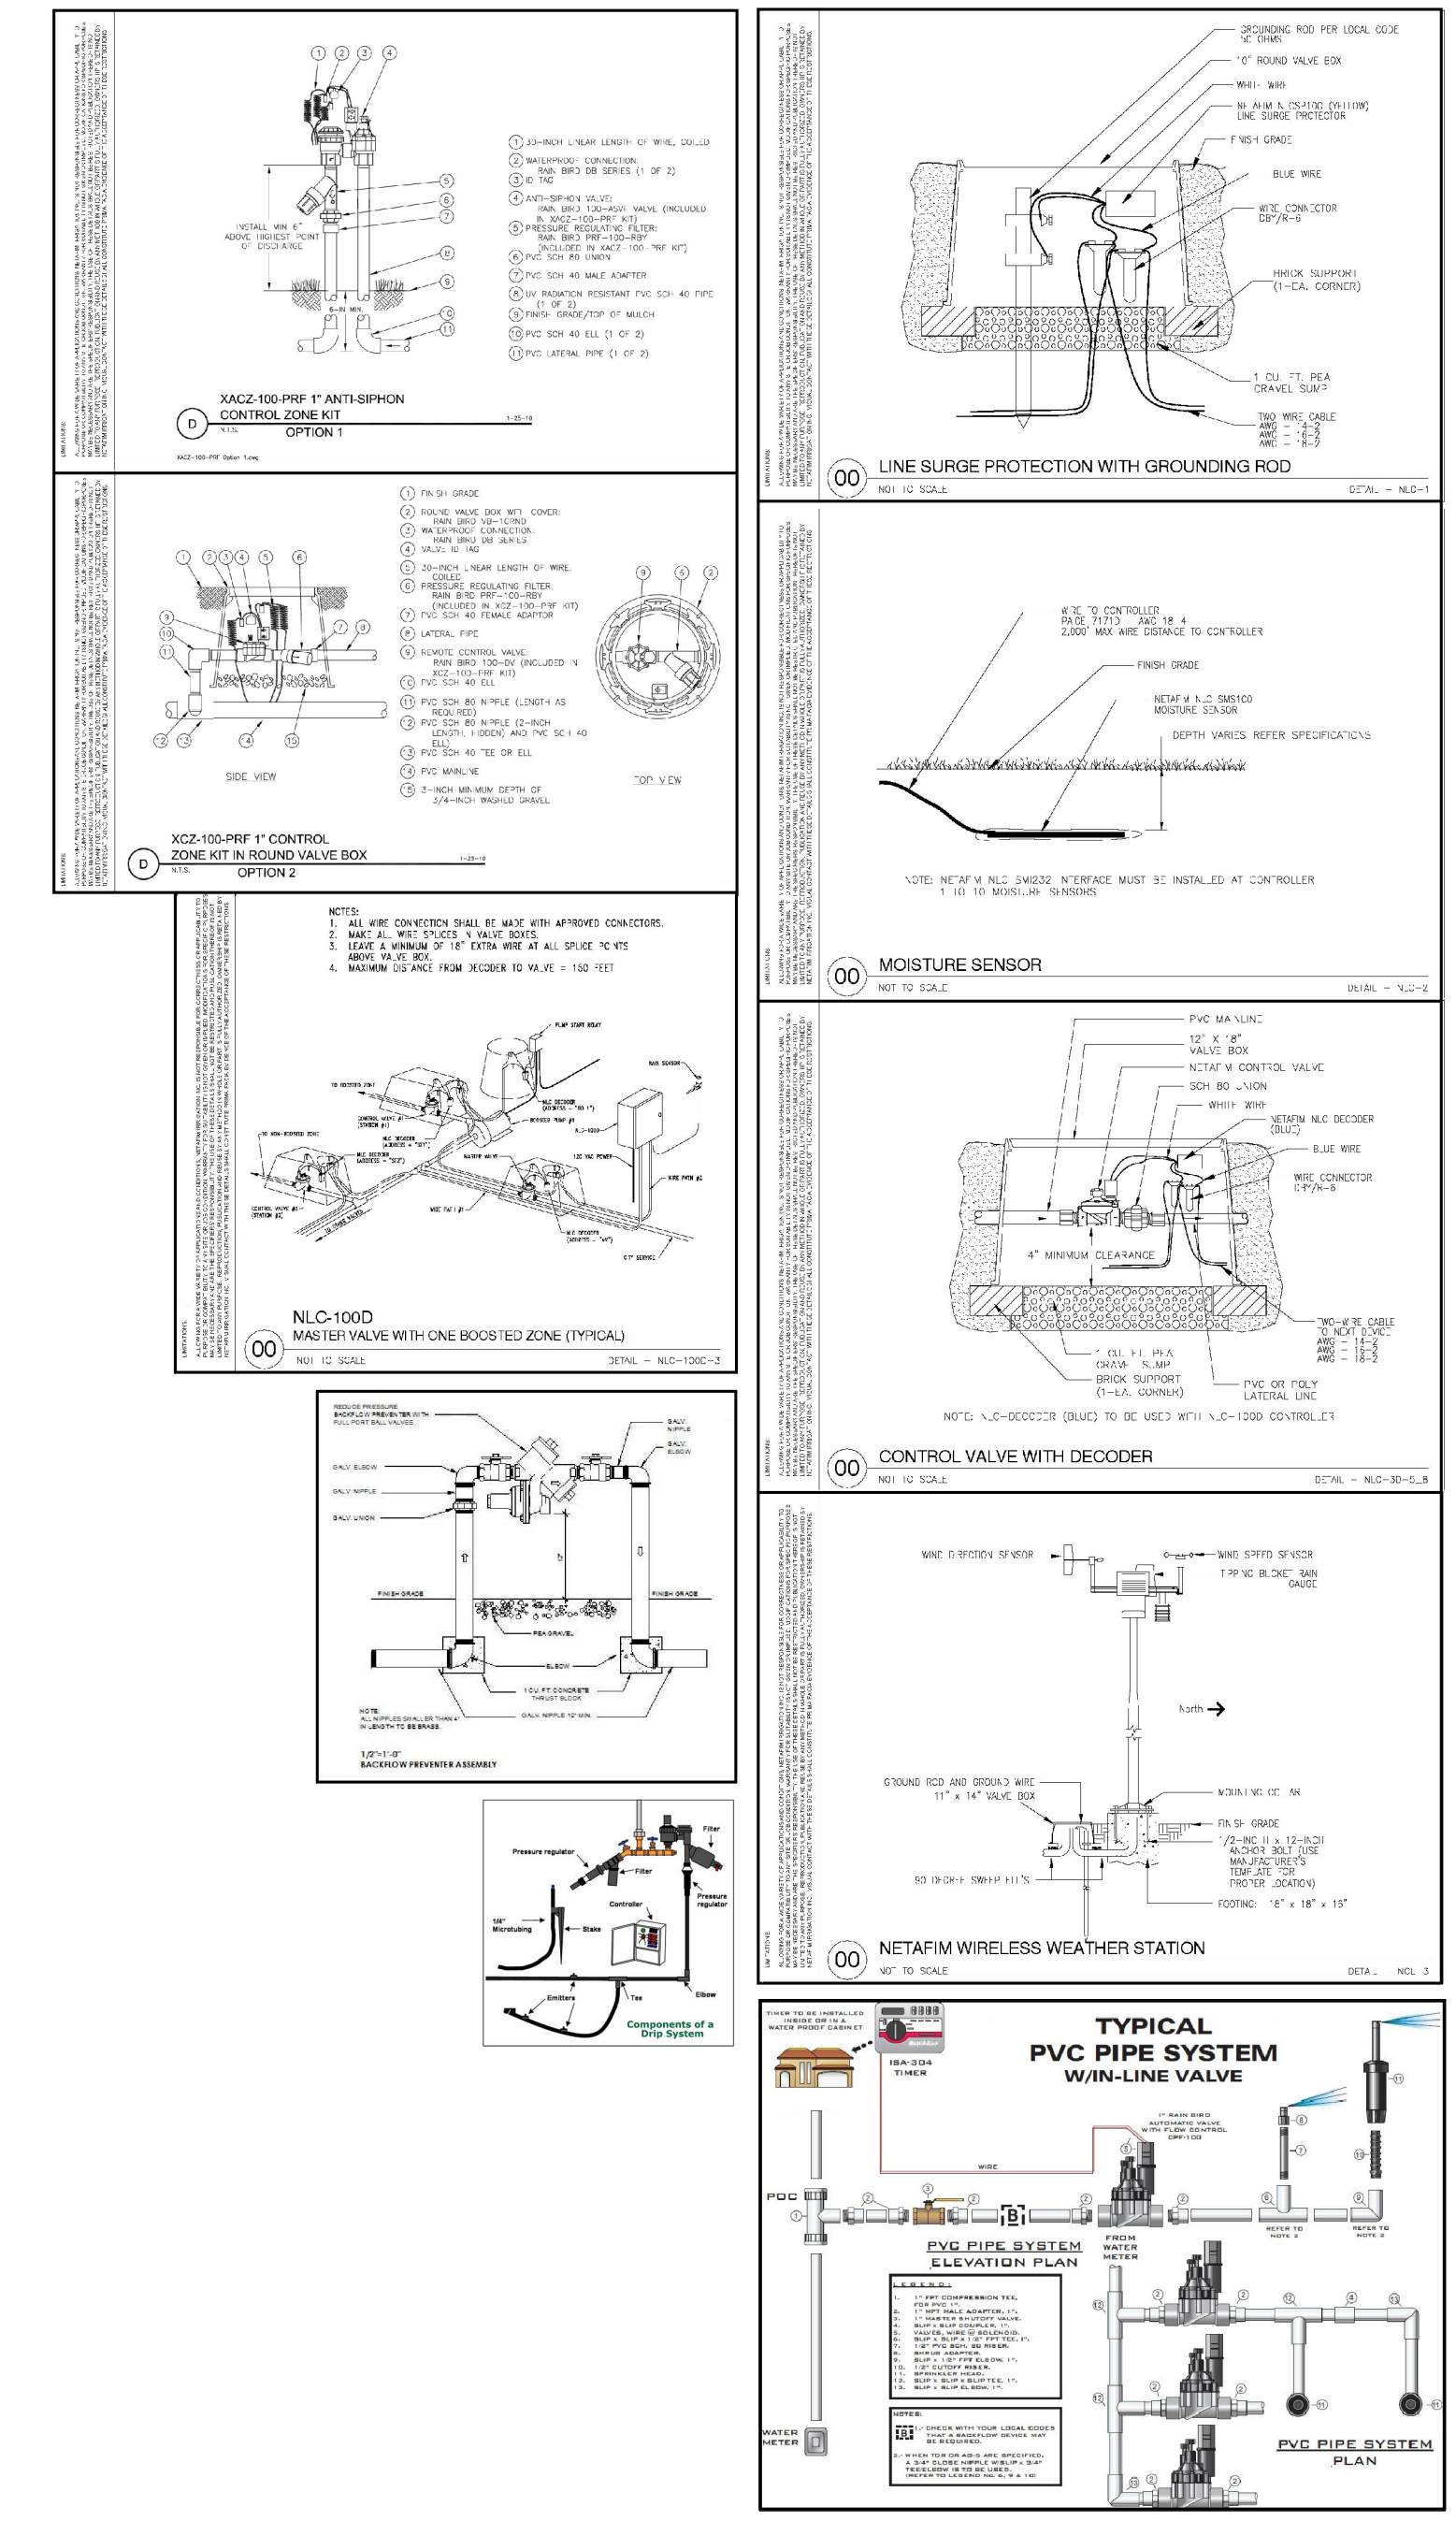

GUIDE FOR ESTIMATING AND PLANTING

Inches Apart	32 Plants	64 Plants	100 Plants
6"	8 sq. ft.	16 sq. ft.	25 sq. ft.
8"	14 sq. ft.	28 sq. ft.	44 sq. ft.
10"	22.5 sq. ft.	45 sq. ft.	70 sq. ft.
12"	32 sq. ft.	64 sq. ft.	100 sq. ft.
15"	50 sq. ft.	100 sq. ft.	156 sq. ft.
18"	72 sq. ft.	144 sq. ft.	225 sq. ft.
24"	128 sq. ft.	256 sq. ft.	400 sq. ft.

FORMULAS TO DETERMINE SQUARE FEET
 Circles: Area=Diameter squared X 0.7854
 Triangles: Area=1/2 X Height
 Rectangles: Area=Base X Height

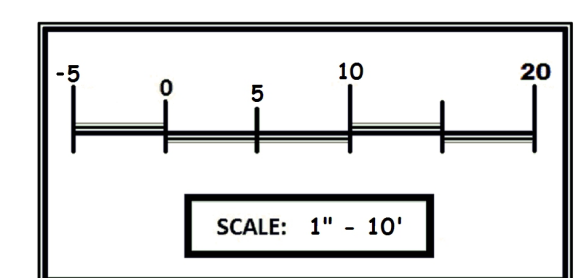

FNGLA
 FLORIDA NURSERY, GROWERS
 AND LANDSCAPE ASSOCIATION
 Leading Florida's Green Industry

CALL 48 HOURS BEFORE YOU DIG
 It's the Law!
 1-800-432-4770
 SUNSHINE STATE ONE CALL OF FLORIDA, INC.

AWARD WINNING FLORIDA-FRIENDLY LANDSCAPE DESIGN SERVICE

Dameron Designs.com
 Architectural Landscape Design & Consultation
 (352)835-4012

ARCHITECT
D. DAMERON
 CHECKED
 N.D.
 DATE
 08.24.2023
 SCALE
1" = 10'
 JOB NO.
 23-0020
 SHEET NO.
IRR - 1

OF SHEETS