



Architectural Landscape
Design & Consultation
(352)835-4012

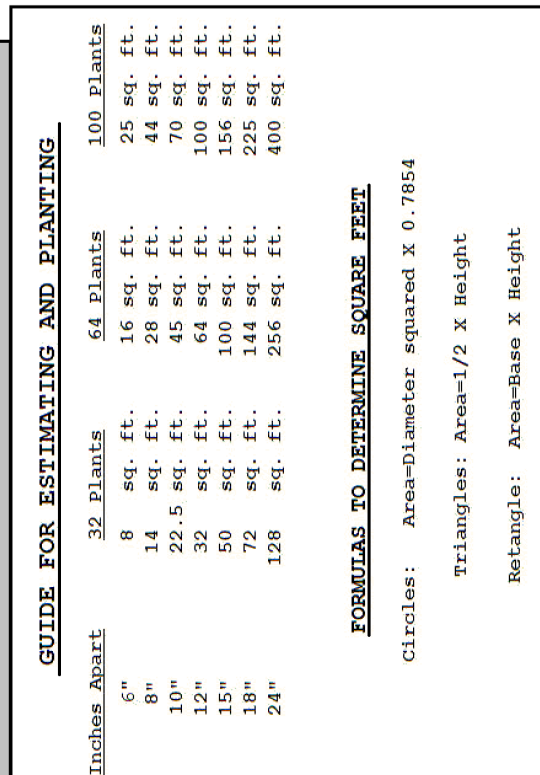


Diagram illustrating the correct placement of a tree pit. The root crown should be positioned 1.2' above grade. The soil should be settled or broken up to a minimum depth of 12 inches. A 2-inch layer of mulch is applied over the soil. The finish grade is indicated.

FNGLA
FLORIDA NURSERY, GROWERS
AND LANDSCAPE ASSOCIATION
Leading Florida's Green Industry



**CALL 48 HOURS
BEFORE YOU DIG**

OF
SHEETS

1

SHEET NO.

SCALE
1" = 10'

DATE _____

CHECKED	N.D.
---------	------

ARCHITECT

— 100 —

Architectural | andscape
com



MASTER LANDSCAPE PLAN
FREEMAN RESIDENCE
1281 BISHOP ROAD, SPRING HILL, FL 34609

[illegible]

SYMBOL	SYM	QTY	BOTANICAL NAME / COMMON NAME	SIZE	COMMENTS	NOTES
	AT	7	Rhapis excelsa / Lady Palm	7 gal.	24" O.C.	Transplant
	B	1	Buddleja / Butterfly Bush	7 gal.	As Shown	Special
	CN	38	Evolvulus nuttallianus / Blue Daze	4" Pot	12" O.C.	
	DA	32	Asparagus aethiopicus / Foxtail Fern	1 gal.	18" O.C.	
	G	1	Lagerstroemia indica / Crepe Myrtle "Red Rocket"	15 gal.	As Shown	
	GJ	4	Gardenia jasminoides / Cape Jasmine	3 gal.	As Shown	
	HI	13	Codiaeum variegatum 'petra' / Petra Croton	3 gal.	As Shown	
	HP	5	Hamelia patens 'Compacta' / Dwarf Firebush	3 gal.	As Shown	
	HS	18	Hemerocallis spp (species) / Daylily - <i>Homeowner Choice</i>	1 gal.	12" O.C.	Special
	L	2	Bougainvillea brasiliensis 'galabra' / Purple Queen Bougainvillea	15 gal.	As Shown	
	LS	4	Salvia rosmarinus / Rosemary	3 gal.	As Shown	
	OF	10	Schefflera arboricola 'Trinette' / Variegated Arborcola	3 gal.	36" O.C.	
	P	1	Brunfelsia pauciflora / Yesterday, Today & Tomorrow	15 gal.	As Shown	
	S	2	Phoenix roebelenii / Robellini palm (<i>min triple trunk</i>)	30 gal.	As Shown	Special
	VO	9	Viburnum odoratissimum / Sweet Viburnum	7 gal.	36" O.C.	
	X	1	Rear Patio Repair / Sealing / Painting			
	XX	1	Decking - Composite / PT / Fiber (10'x10')			Special
	XXX	4 CY	Berm Soil / Dirt			Special
	XXXX	24	Flagstone Stepping Stones			Special



X*	4	Existing plant / tree material to remain or be removed. See plan guidelines
----	---	---

X	1	Rear Patio Repair / Sealing / Painting				Special
XX	1	Decking - Composite / PT / Fiber (10'x10')				Special
XXX	4 CY	Berm Soil / Dirt				Special
XXXX	24	Fragstone Stepping Stones				Special

GENERAL PLANTING GUIDELINES

- [illegible]

SPECIAL NOTES:

[illegible]