



**MEP STUDIO**

*MORE THAN 10 YEARS OF EXPERIENCE  
DESIGN-BUILD-SUPERVISION*



# PROJECT HISTORY

# ACTIVITY



MID-HIGH RISE BUILDING		5
RESIDENTIAL		10
WAREHOUSE/FACTORY		6
OTHER		9

# HOTEL KAIMANA

MID-HIGH RISE

## PAPUA

200 KEY


6 FLOOR



DONE



FULL MEP DESIGN

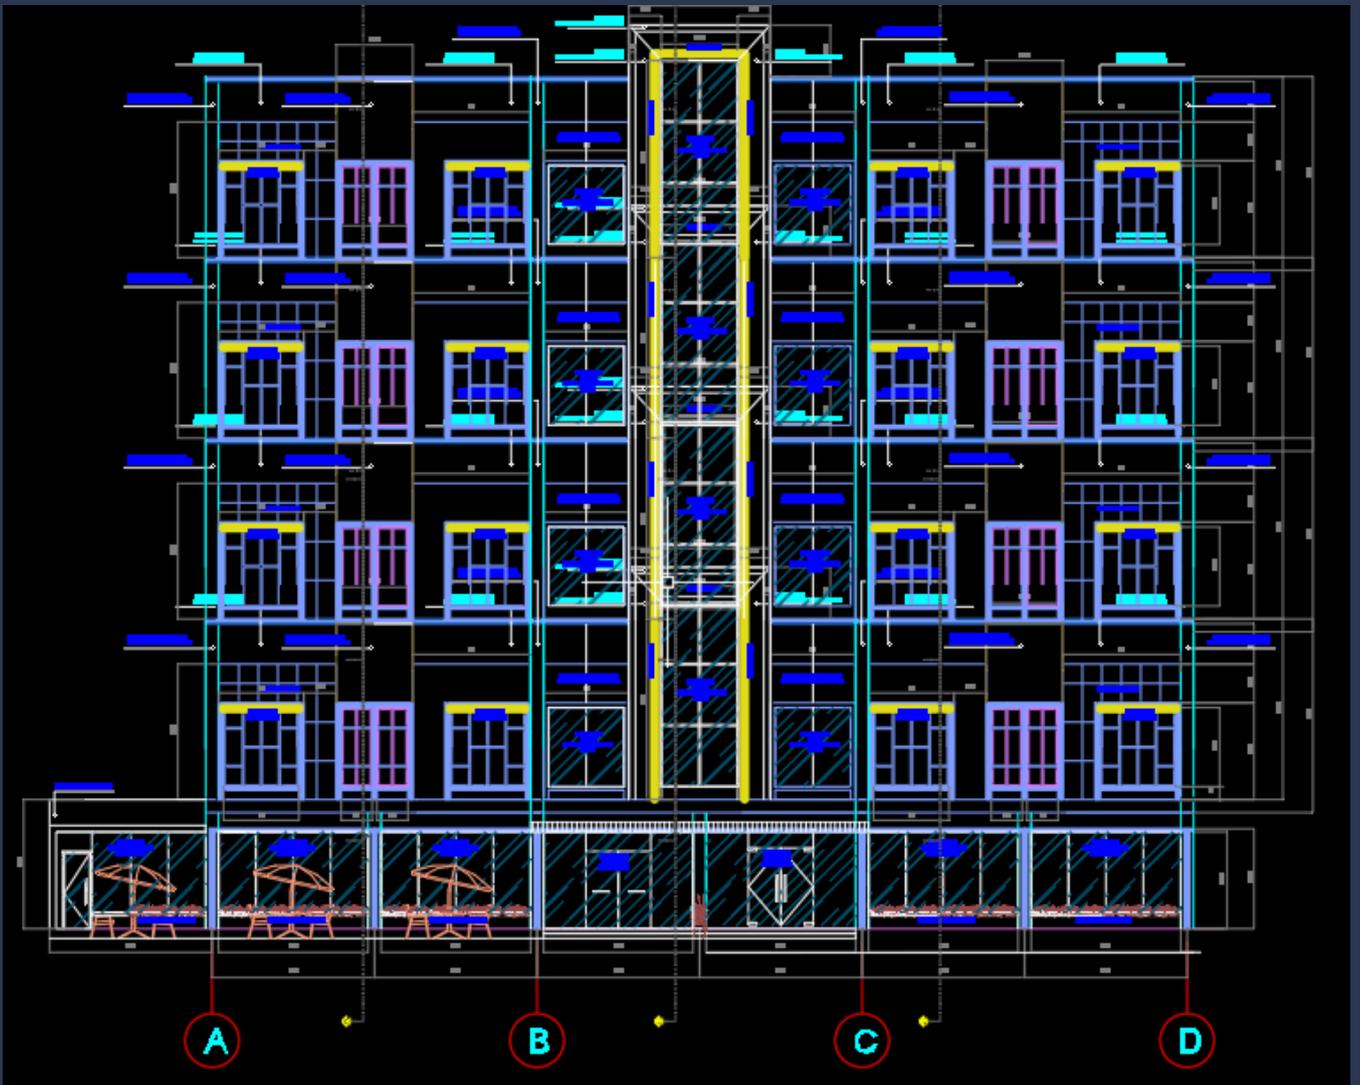

# HOTEL MIX VILLA

MID-HIGH RISE

## BATUAN

50 KEY + 9 KEY VILLA


4 FLOOR



DONE



FULL MEP DESIGN

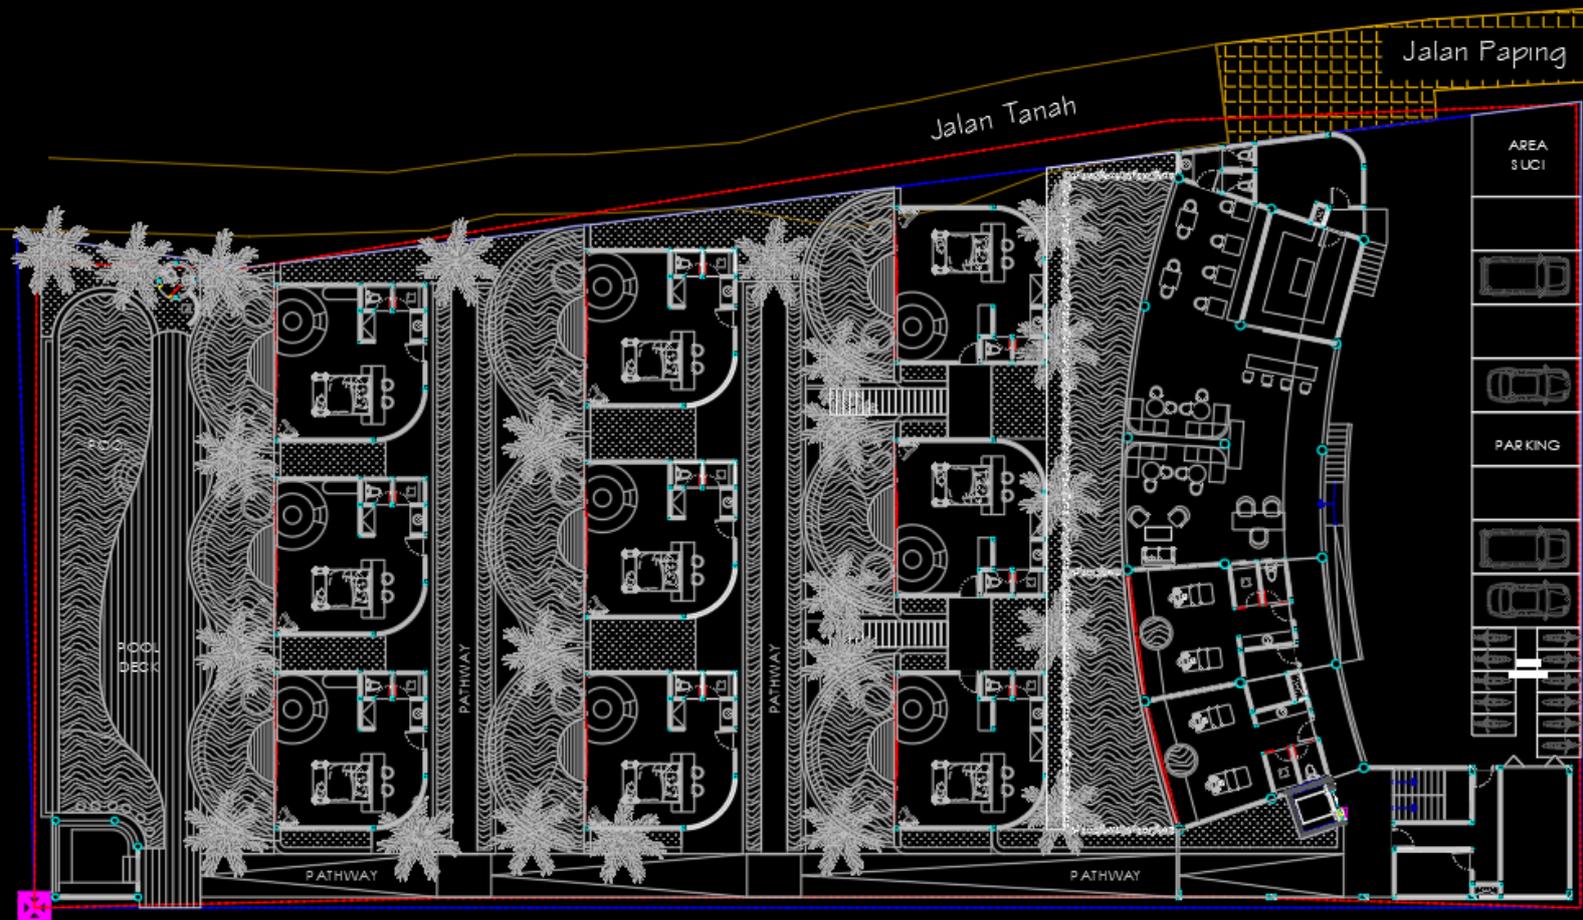

# RUSUN SIAGA

# PAMKOL JAKARTA

MID-HIGH RISE


450 KEY  
4 FLOOR



DONE



FULL MEP DESIGN

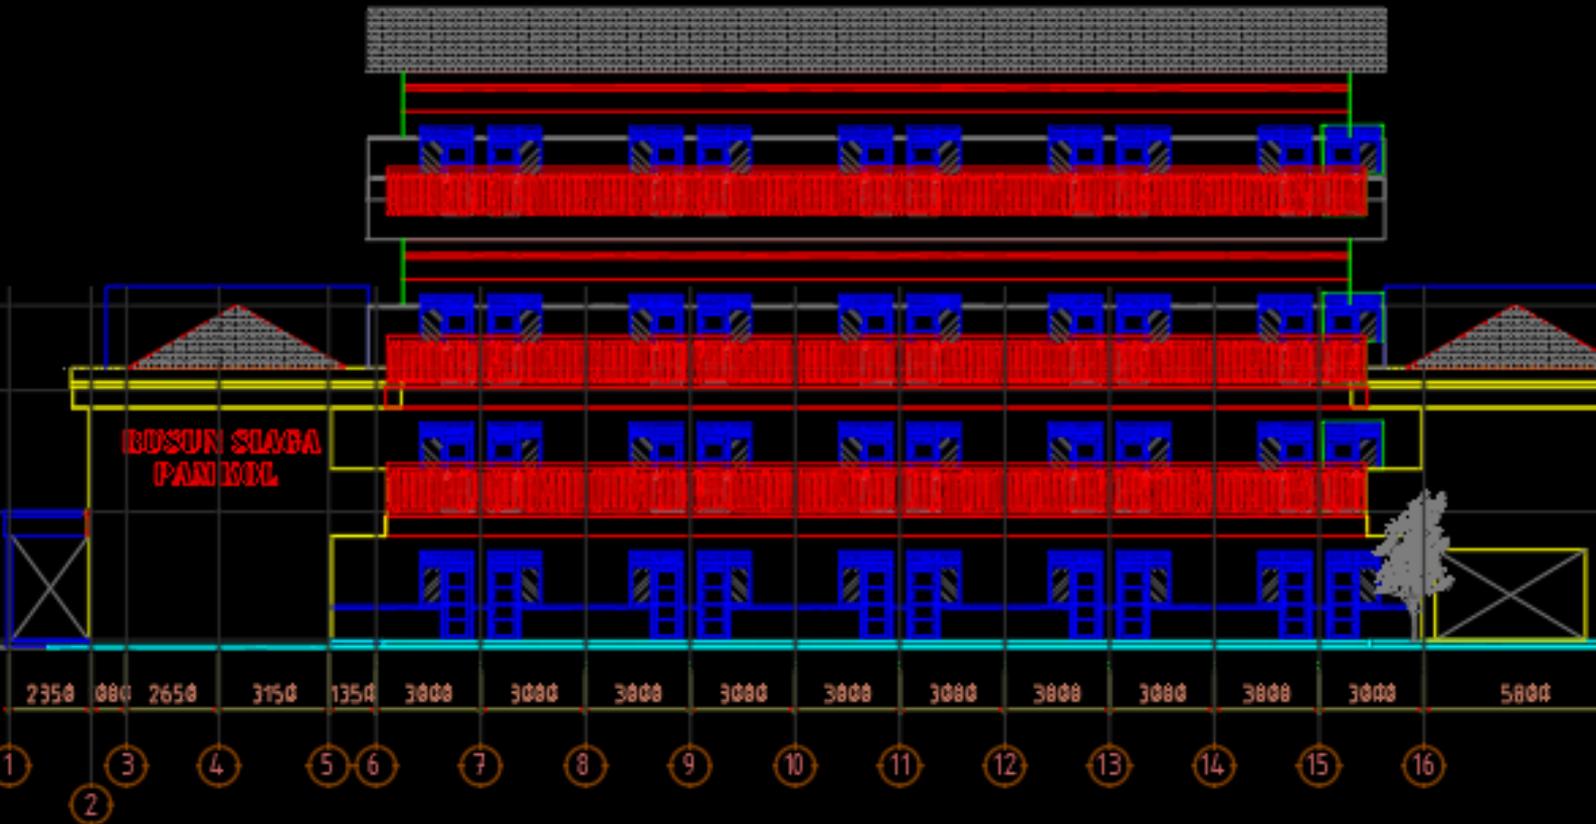

# KOST SURABAYA

MID-HIGH RISE

## 7 LANTAI


### 120 KEY



DONE



FULL MEP DESIGN

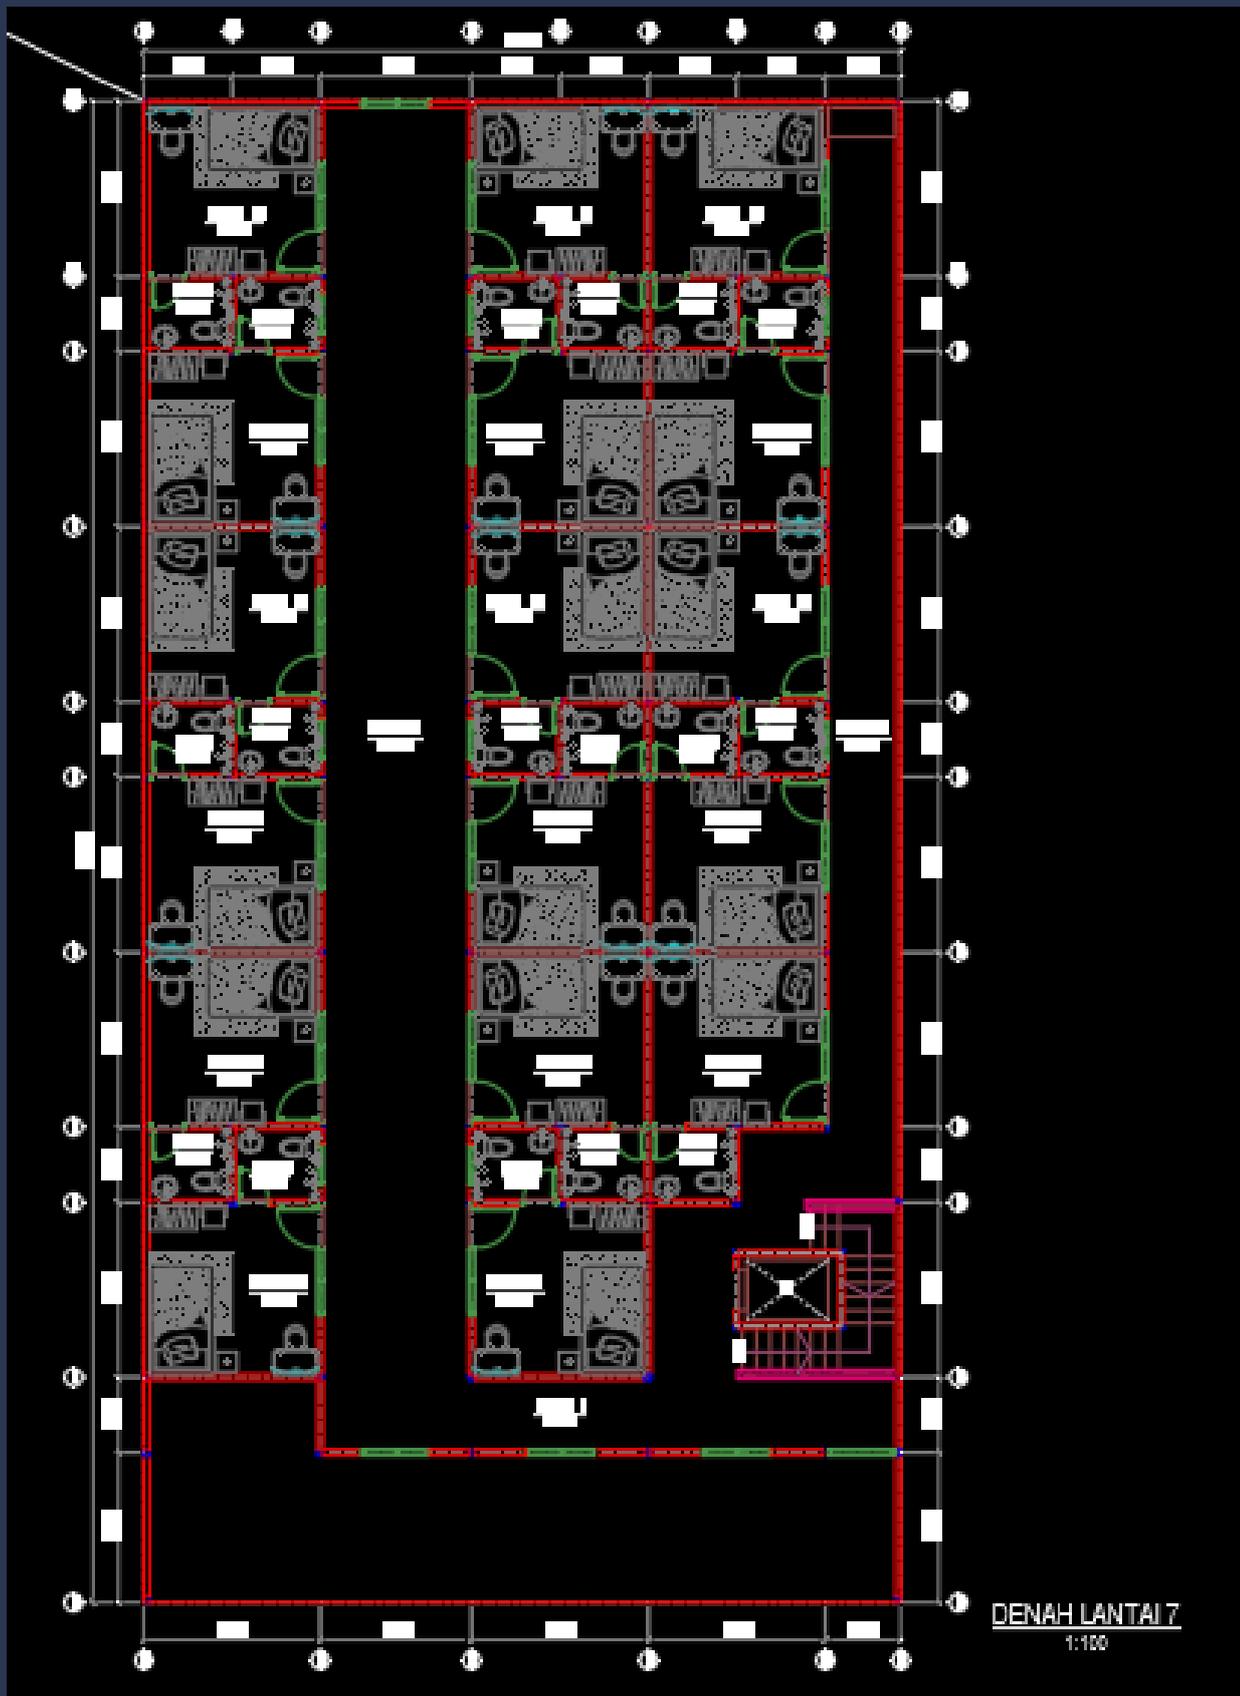

DENAH LANTAI 7  
1:100

# MR.ZK TAMBUN

RESIDENTIAL



ON PROGRESS



- AIR BERSIH
- AIR KOTOR
- AIR HUJAN
- KOLAM RENANG
- PENERANGAN
- KOTAK KONTAK
- AIR CONDITIONING
- CCTV



# MR.JS PLUIT

RESIDENTIAL



DONE

- AIR BERSIH
- AIR KOTOR
- AIR HUJAN
- KOLAM RENANG
- PENERANGAN
- KOTAK KONTAK
- AIR CONDITIONING
- CCTV



# MS.MYM KEDOYA


RESIDENTIAL



DONE



- AIR BERSIH
- AIR KOTOR
- AIR HUJAN
- KOLAM RENANG
- PENERANGAN
- KOTAK KONTAK
- AIR CONDITIONING
- GAS SYSTEM
- CCTV

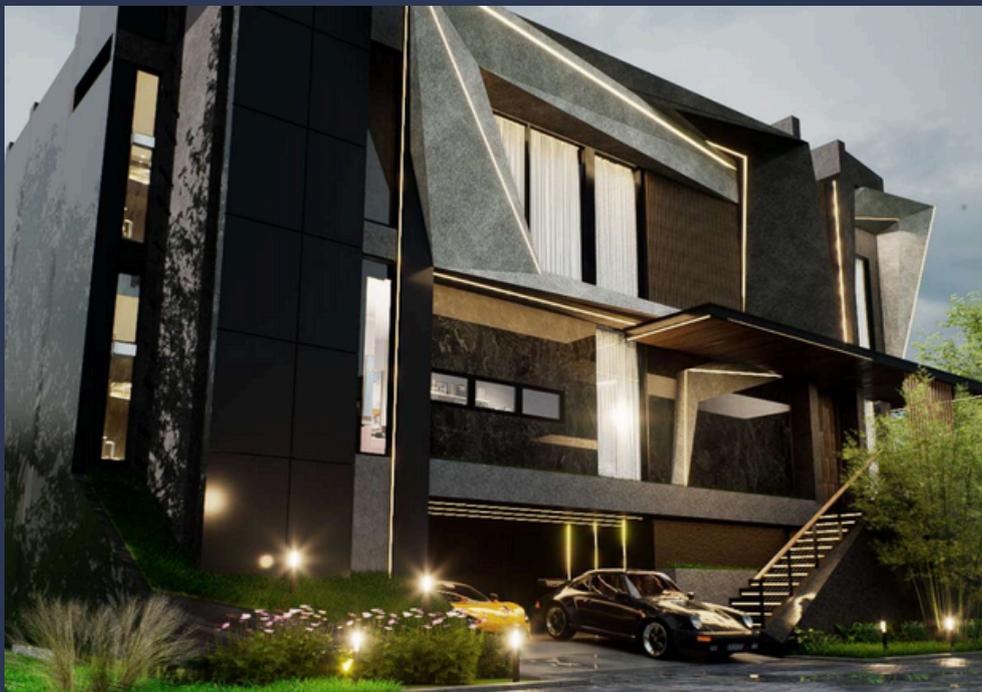


# MR.FD PAKUWON

RESIDENTIAL



ON PROGRESS

- AIR BERSIH
- AIR KOTOR
- AIR HUJAN
- KOLAM RENANG
- PENERANGAN
- KOTAK KONTAK
- AIR CONDITIONING
- GAS SYSTEM
- CCTV


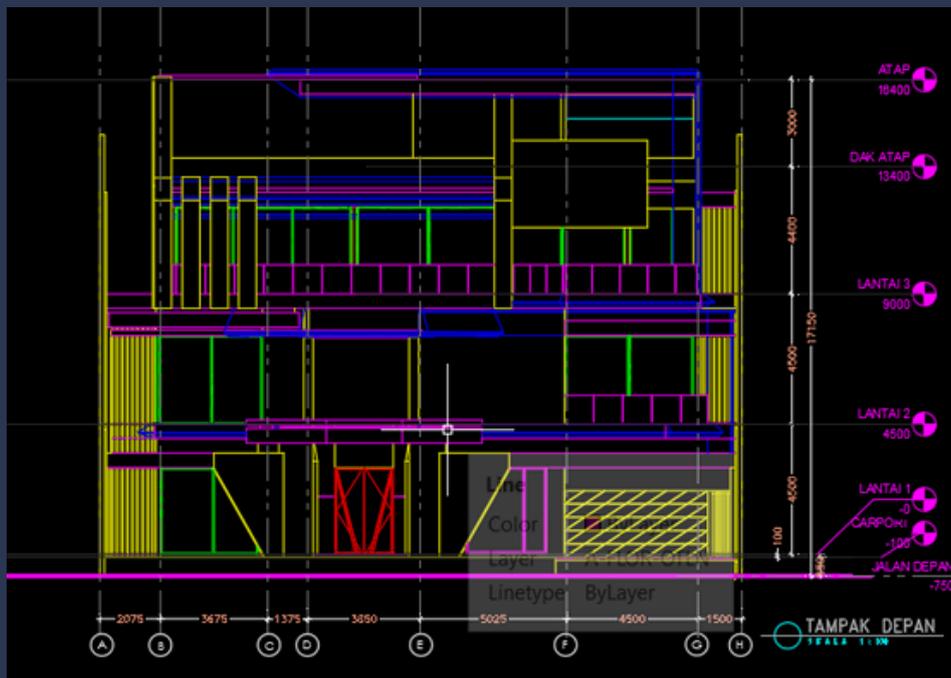


# HONDA SRC BANJARBARU

WARE HOUSE/FACTORY



DONE

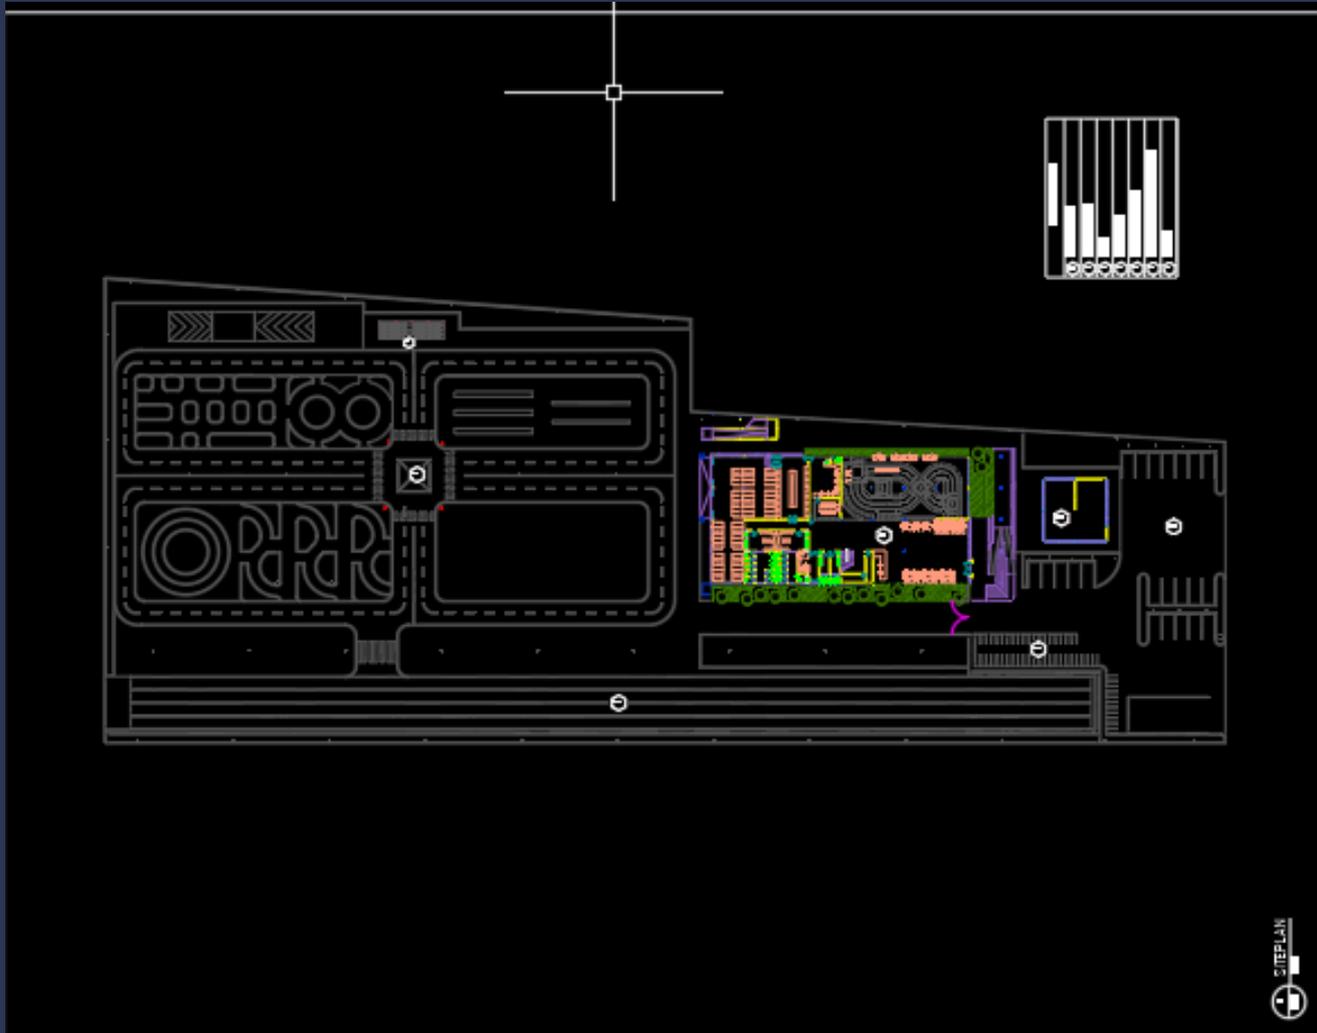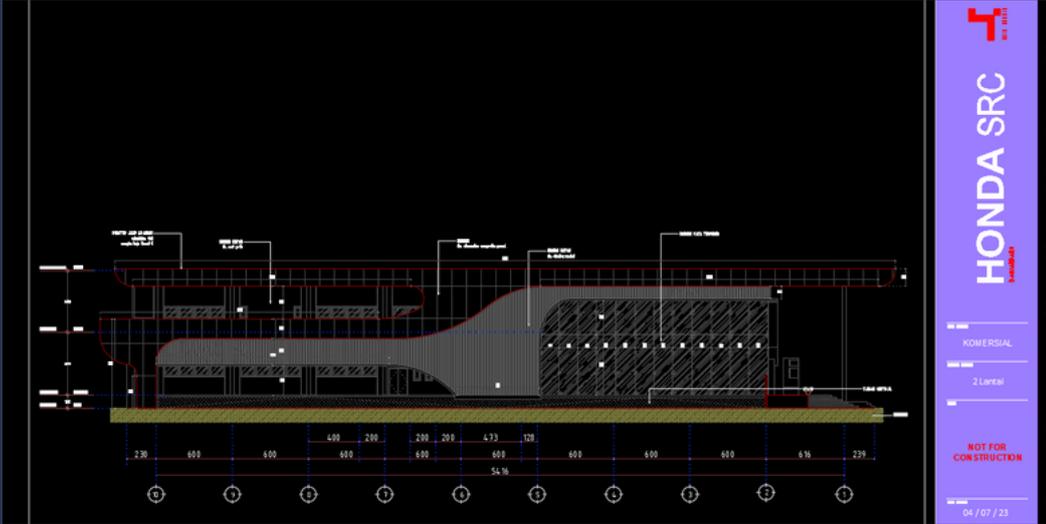

**HONDA SRC**




04/07/23

# SAUCE FACTORY SURABAYA

WARE HOUSE/FACTORY



DONE

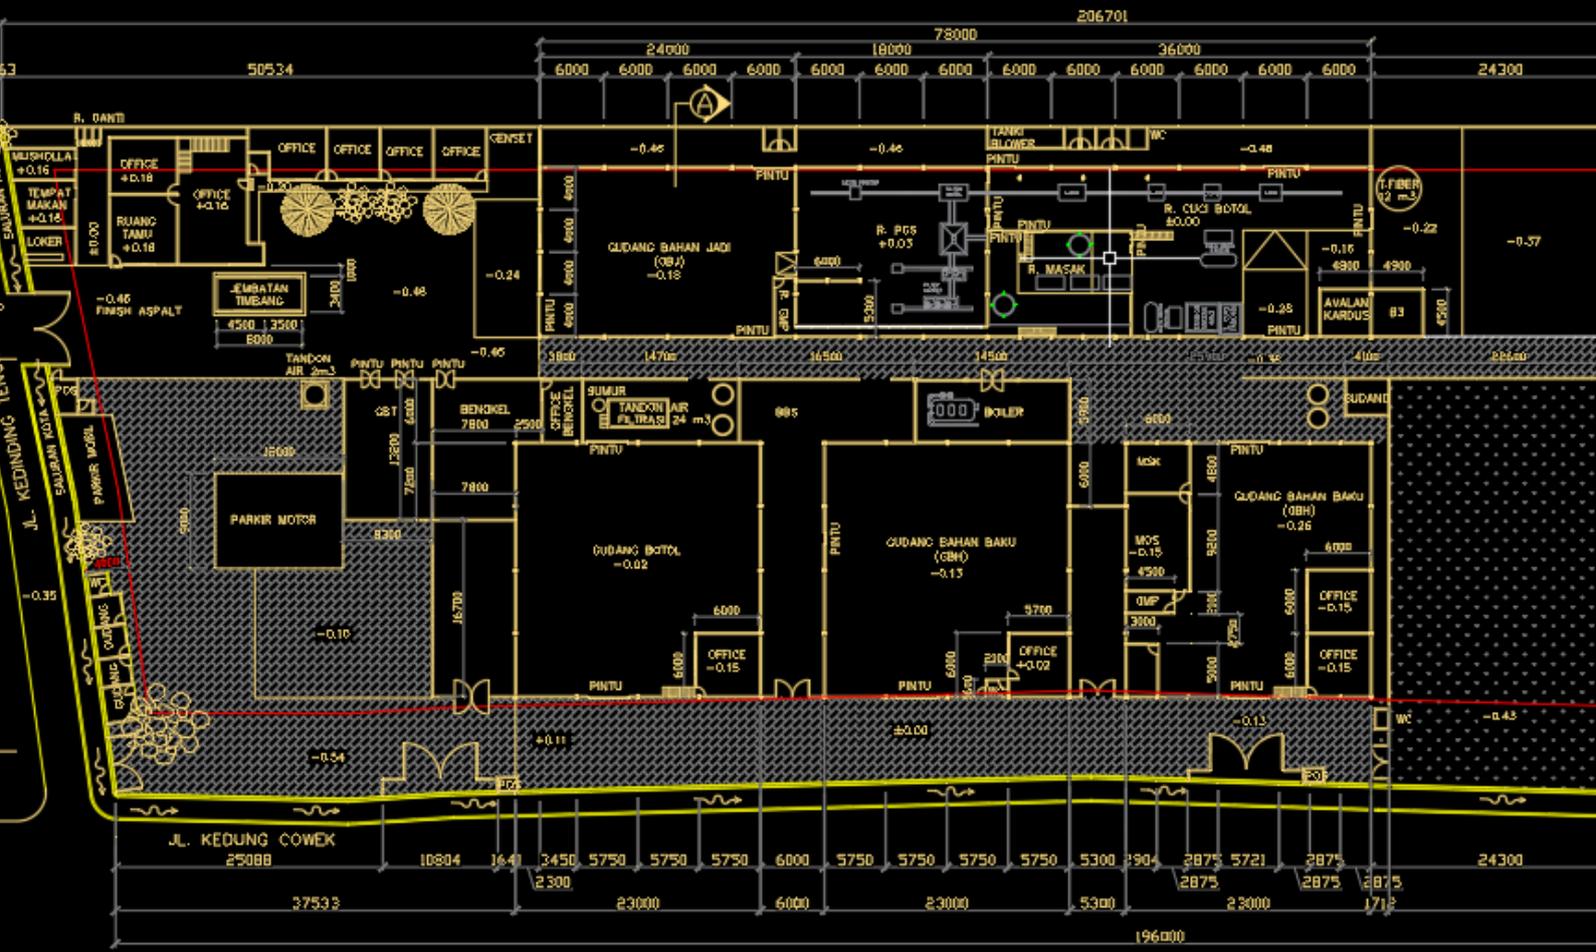


DENAH LANTAI 1  
SKALA 1:700

# ANOTHER PROJECT

---

1. OUTLET BREAD TALK CIKARANG
  2. OUTLET BREAD TALK DELTA
  3. MEETING ROOM VOZA OFFICE
  4. PONDOK MINHAJ
  5. PBG PUJASERA MAKASAR
  6. PBG RUKO DELIMA MAKASAR
  7. PBG KLINIK DELIMA MAKASAR
  8. PBG RUKO BAROMBONG MAKASAR
  9. PBG KANTOR JAGAKARSA
  10. CAR WASH AUTOMATIC KALIMANTAN
  11. ANALISA COG VIHACLE BATUBARA
  12. HOME INDUSTRI MEAT PROSESS LEGOK
-

# CONTACT US

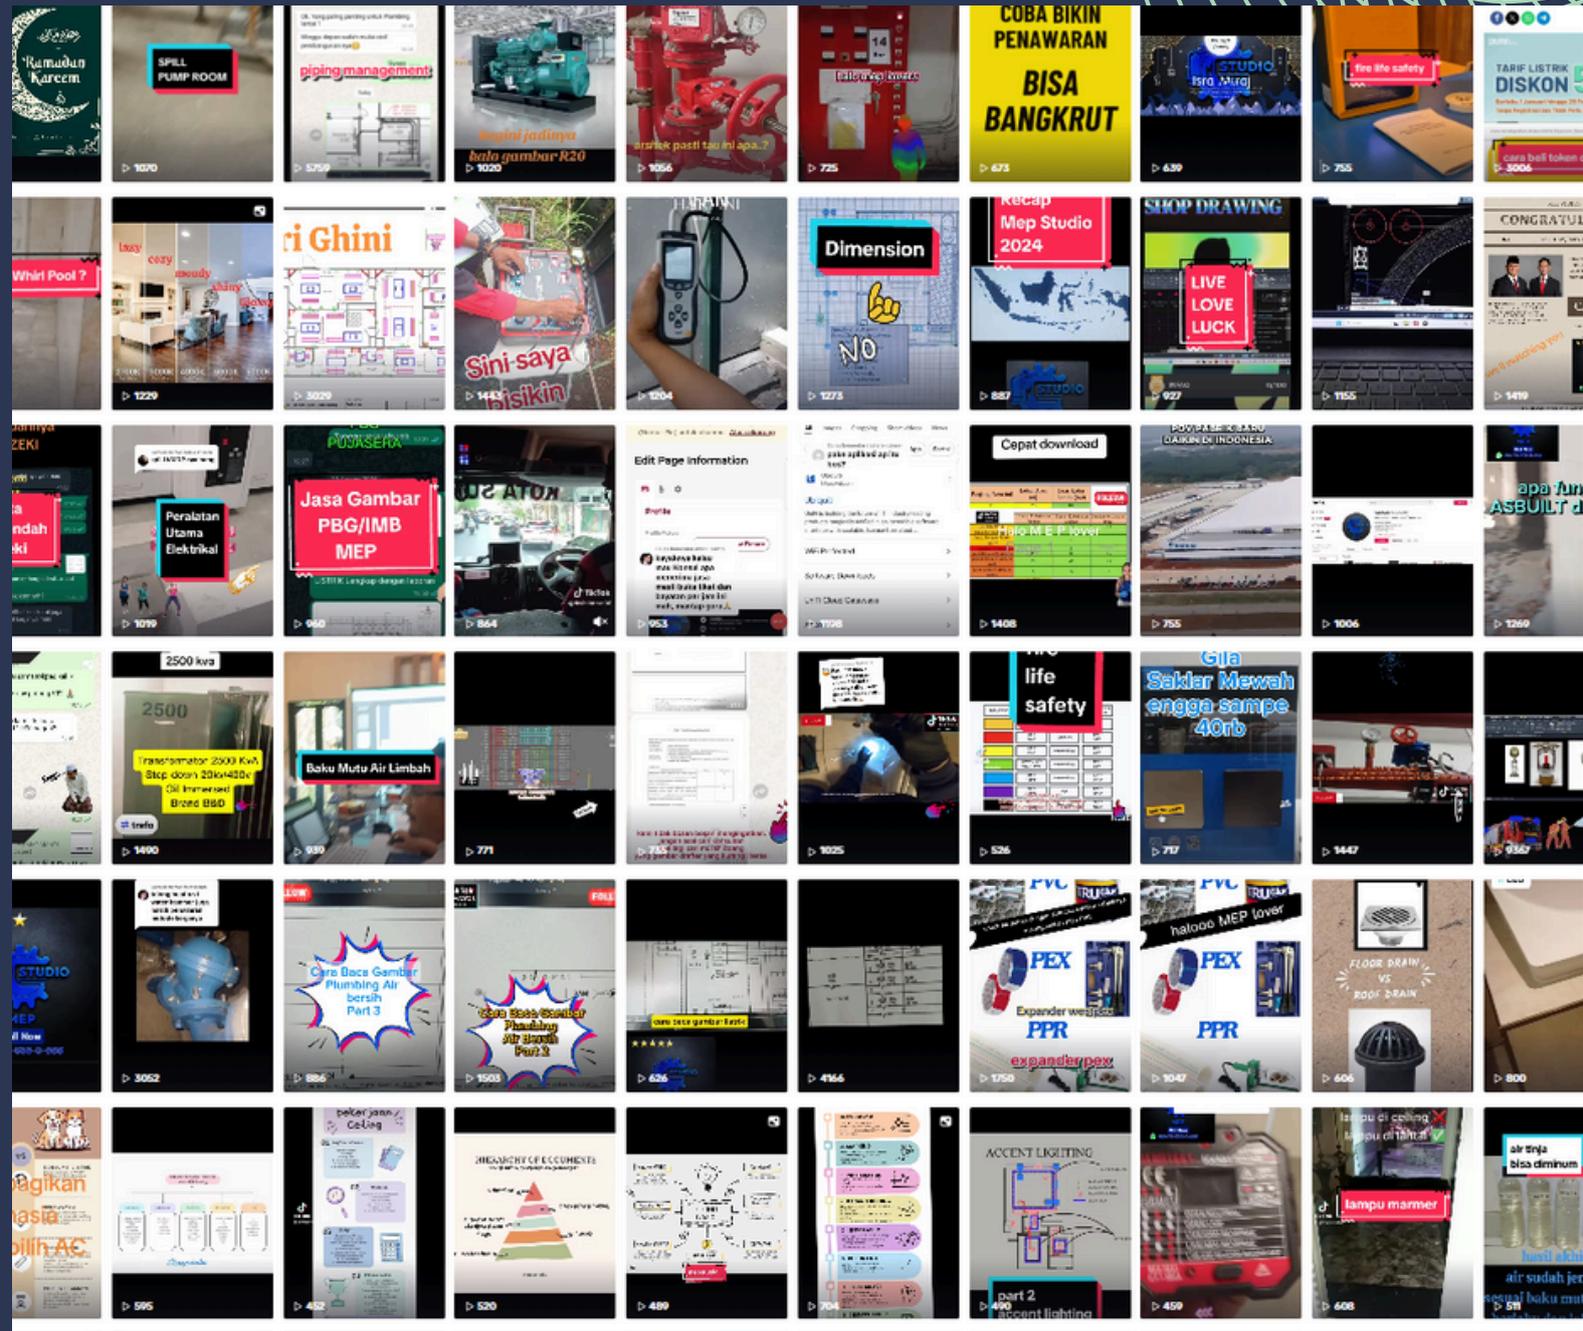

[HTTPS://WWW.TIKTOK.COM/@KONSULTANMEP](https://www.tiktok.com/@konsultanmep)  
0877-8656-0666