

DRIVEWAY PERMIT APPLICATION

DATE OF APPLICATION _____

FEE RECEIVED \$ 35⁰⁰

NAME _____

ADDRESS _____

PHONE NUMBER _____

SINGLE DRIVEWAY

MULTI FAMILY

STREET OR ROAD TO BE ACCESSED _____

SIGNATURE OF APPLICANT _____

ATTACH SKETCH OF PROPERTY AND DRIVEWAY LOCATION

↓ TO BE COMPLETED BY THE TOWNSHIP ↓

CHECK ALL THAT APPLIES

SET BACKS, 5 FEET FROM SIDE PROPERTY LINES, IF PARALLEL TO THE STREET - 15 FEET FROM FRONT LOT LINE

CLEAR SITE DISTANCE

DRIVEWAY WIDTH AT THE ENTRANCE - 8 FEET FORM SINGLE FAMILY, 16 FEET FOR TWO OR MORE FAMILIES

TURN AROUND AREA - 10 FEET BY 20 FEET

POSITIVE GRADE, REQUIRES A SWALE TO MATCH EXISTING DRAINAGE SYSTEMS

NEGATIVE GRADE, NO DRAINAGE REQUIRED


PIPE REQUIRED - 15 INCH MINIMUM OR MATCH EXISTING PIPE SIZE USED UP STREAM OF THE DRIVEWAY

SURFACE APPROVED _____


TOWNSHIP OFFICIAL SIGNATURE _____

PERMIT NUMBER _____ DATE OF APPROVAL _____

PROVIDE A COPY TO THE APPLICANT- ORIGINAL TO TOWNSHIP SECRETARY

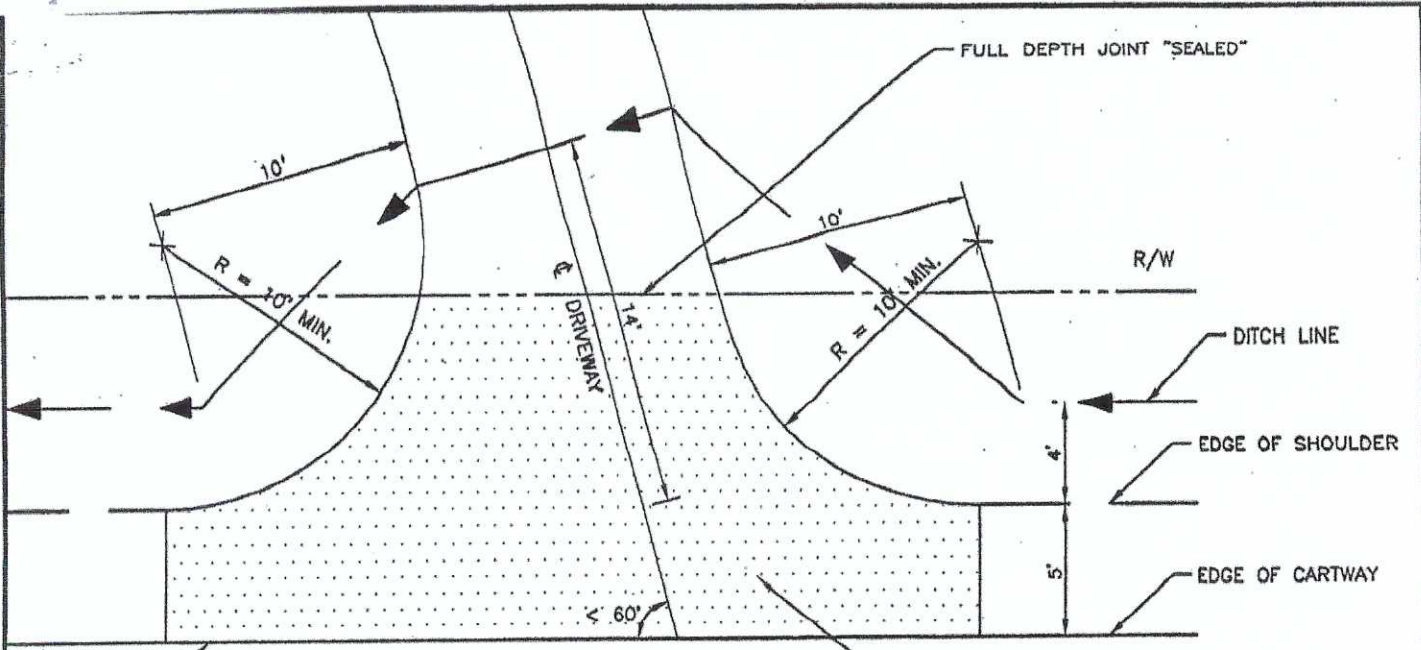


TYPICAL PLAN VIEW

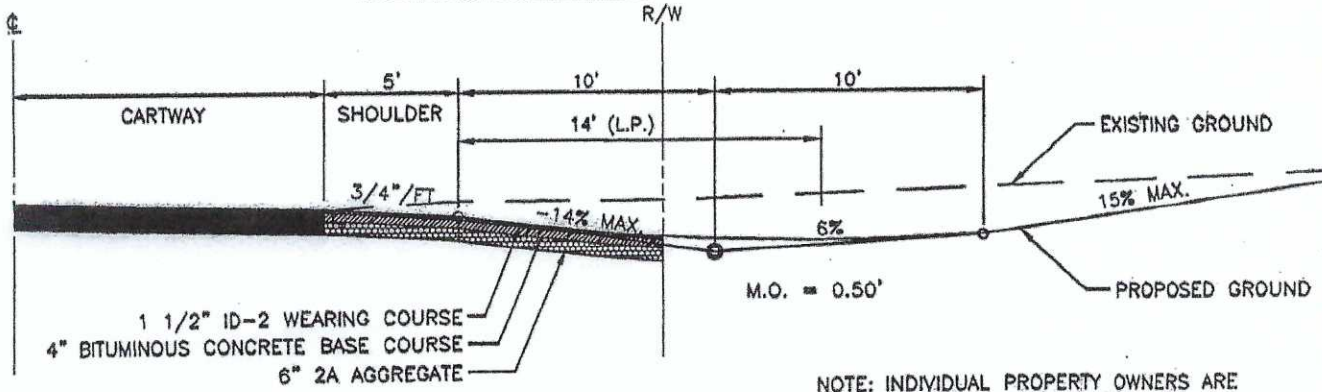


TYPICAL POSITIVE GRADE PROFILE

NOTE: INDIVIDUAL PROPERTY OWNERS ARE RESPONSIBLE TO DIVERT RUNOFF AROUND AND THROUGH THE PROPERTY TO ELIMINATE NEGATIVE IMPACT ON THE PROPERTY OR ADJOINING PROPERTIES.

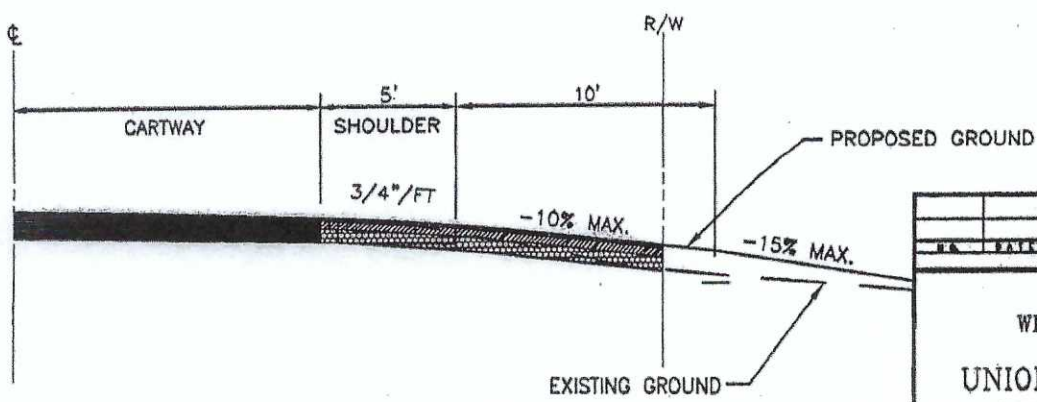

TYPICAL NEGATIVE GRADE PROFILE

NO.	DATE	DESCRIPTION	BY
REVISIONS			
DRIVEWAY DETAILS WITHOUT DRAINAGE PIPE FOR UNION COUNTY PLANNING			
UNION COUNTY		PENNSYLVANIA	
 MID-PENN ENGINEERING CORP. CONSULTING ENGINEERS & SURVEYORS LEWISBURG, PENNSYLVANIA			
JOB NO.	DRAWN BY	SCALE	SHEET NO.
	R.G.K.	NONE	
CHECKED BY	DATE	JULY 2000	