


**Notes:**

(ALL SKETCH PROPOSALS ARE IN MAGENTA)

- No kerb included in road widths (sketched in at 3m wide)
- Fencing not resolved
- Car parking spaces not resolved
- Services not resolved

**Key:**

- 1: Kerb smoothed out
- 2: Road realigned
- 3: Water processor relocated
- 4: Building repositioned

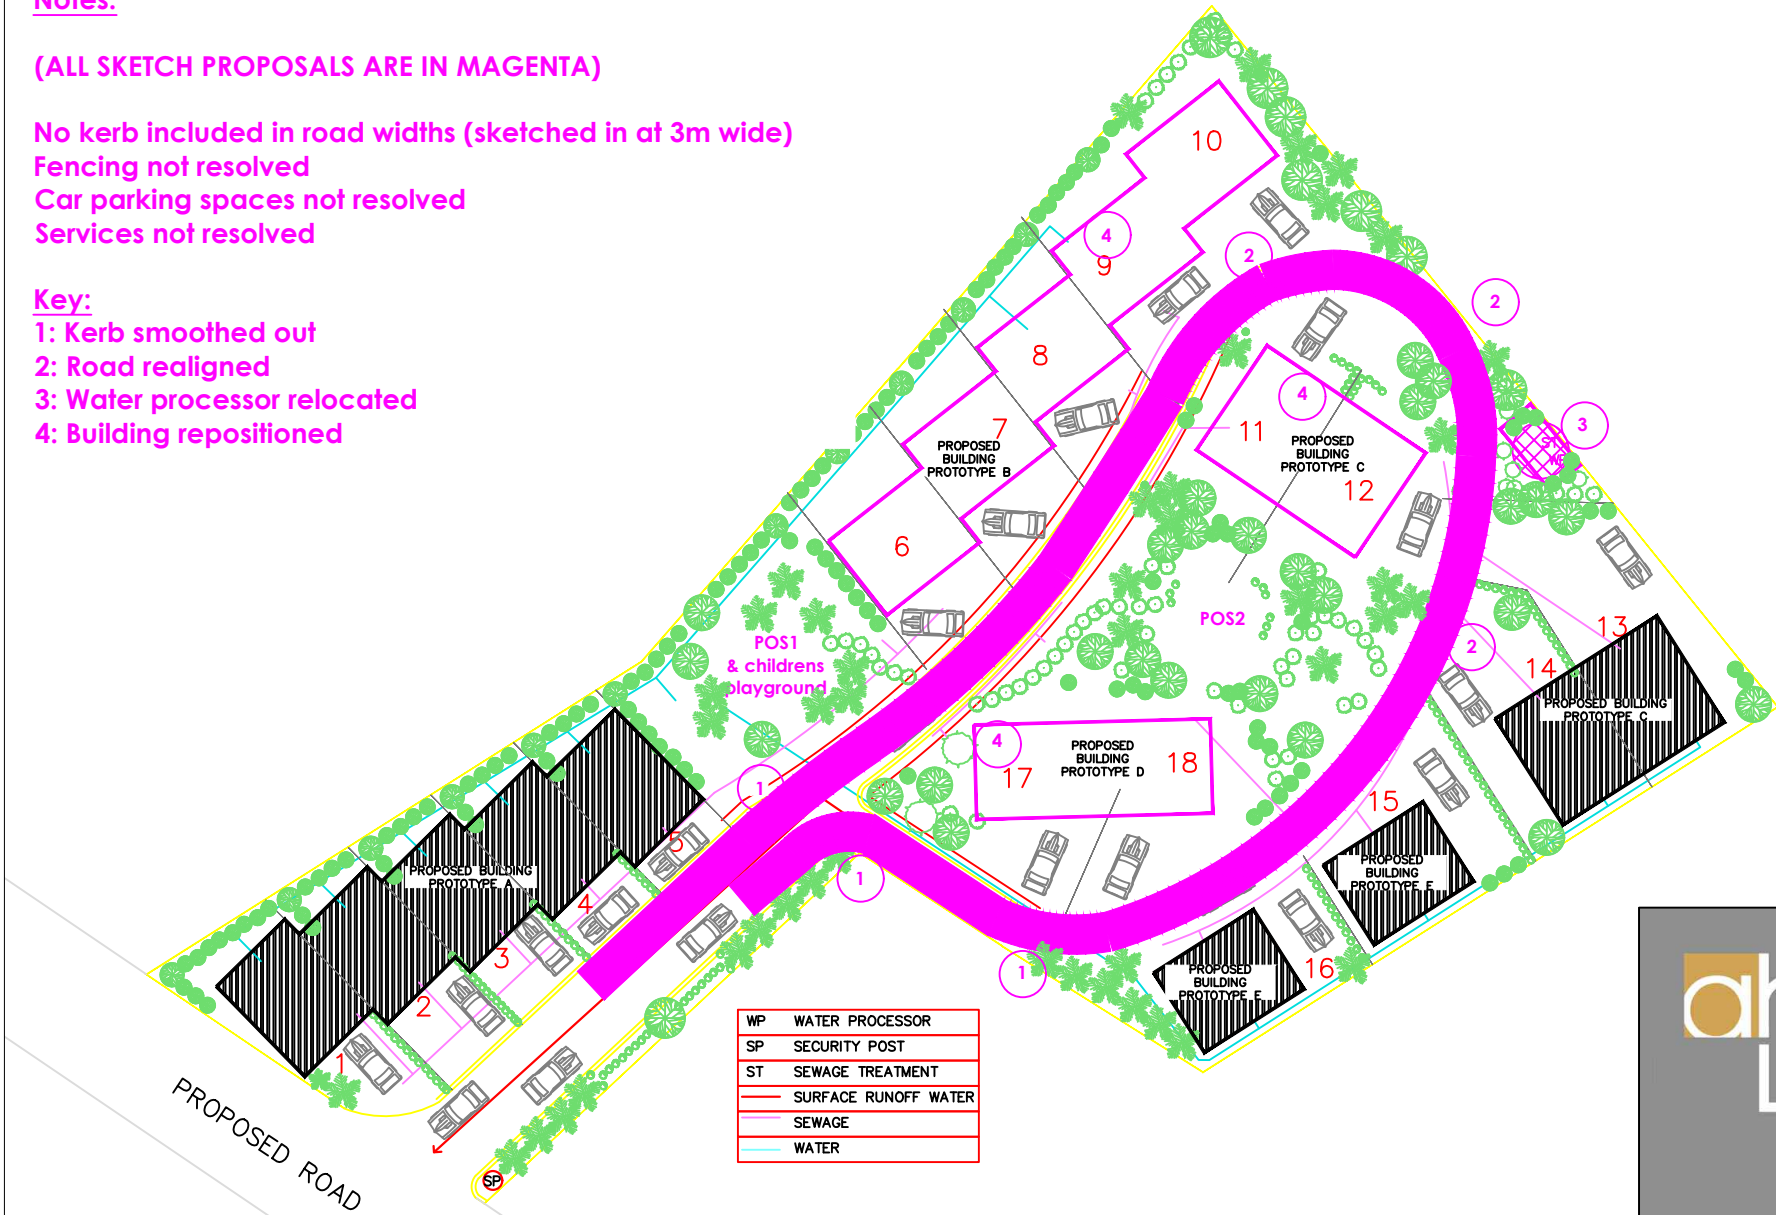

FOR DISCUSSION PURPOSES ONLY



# FABUNMI VILLAS SKETCH

dwg: 1970\_042\_SK01 13.12.21