
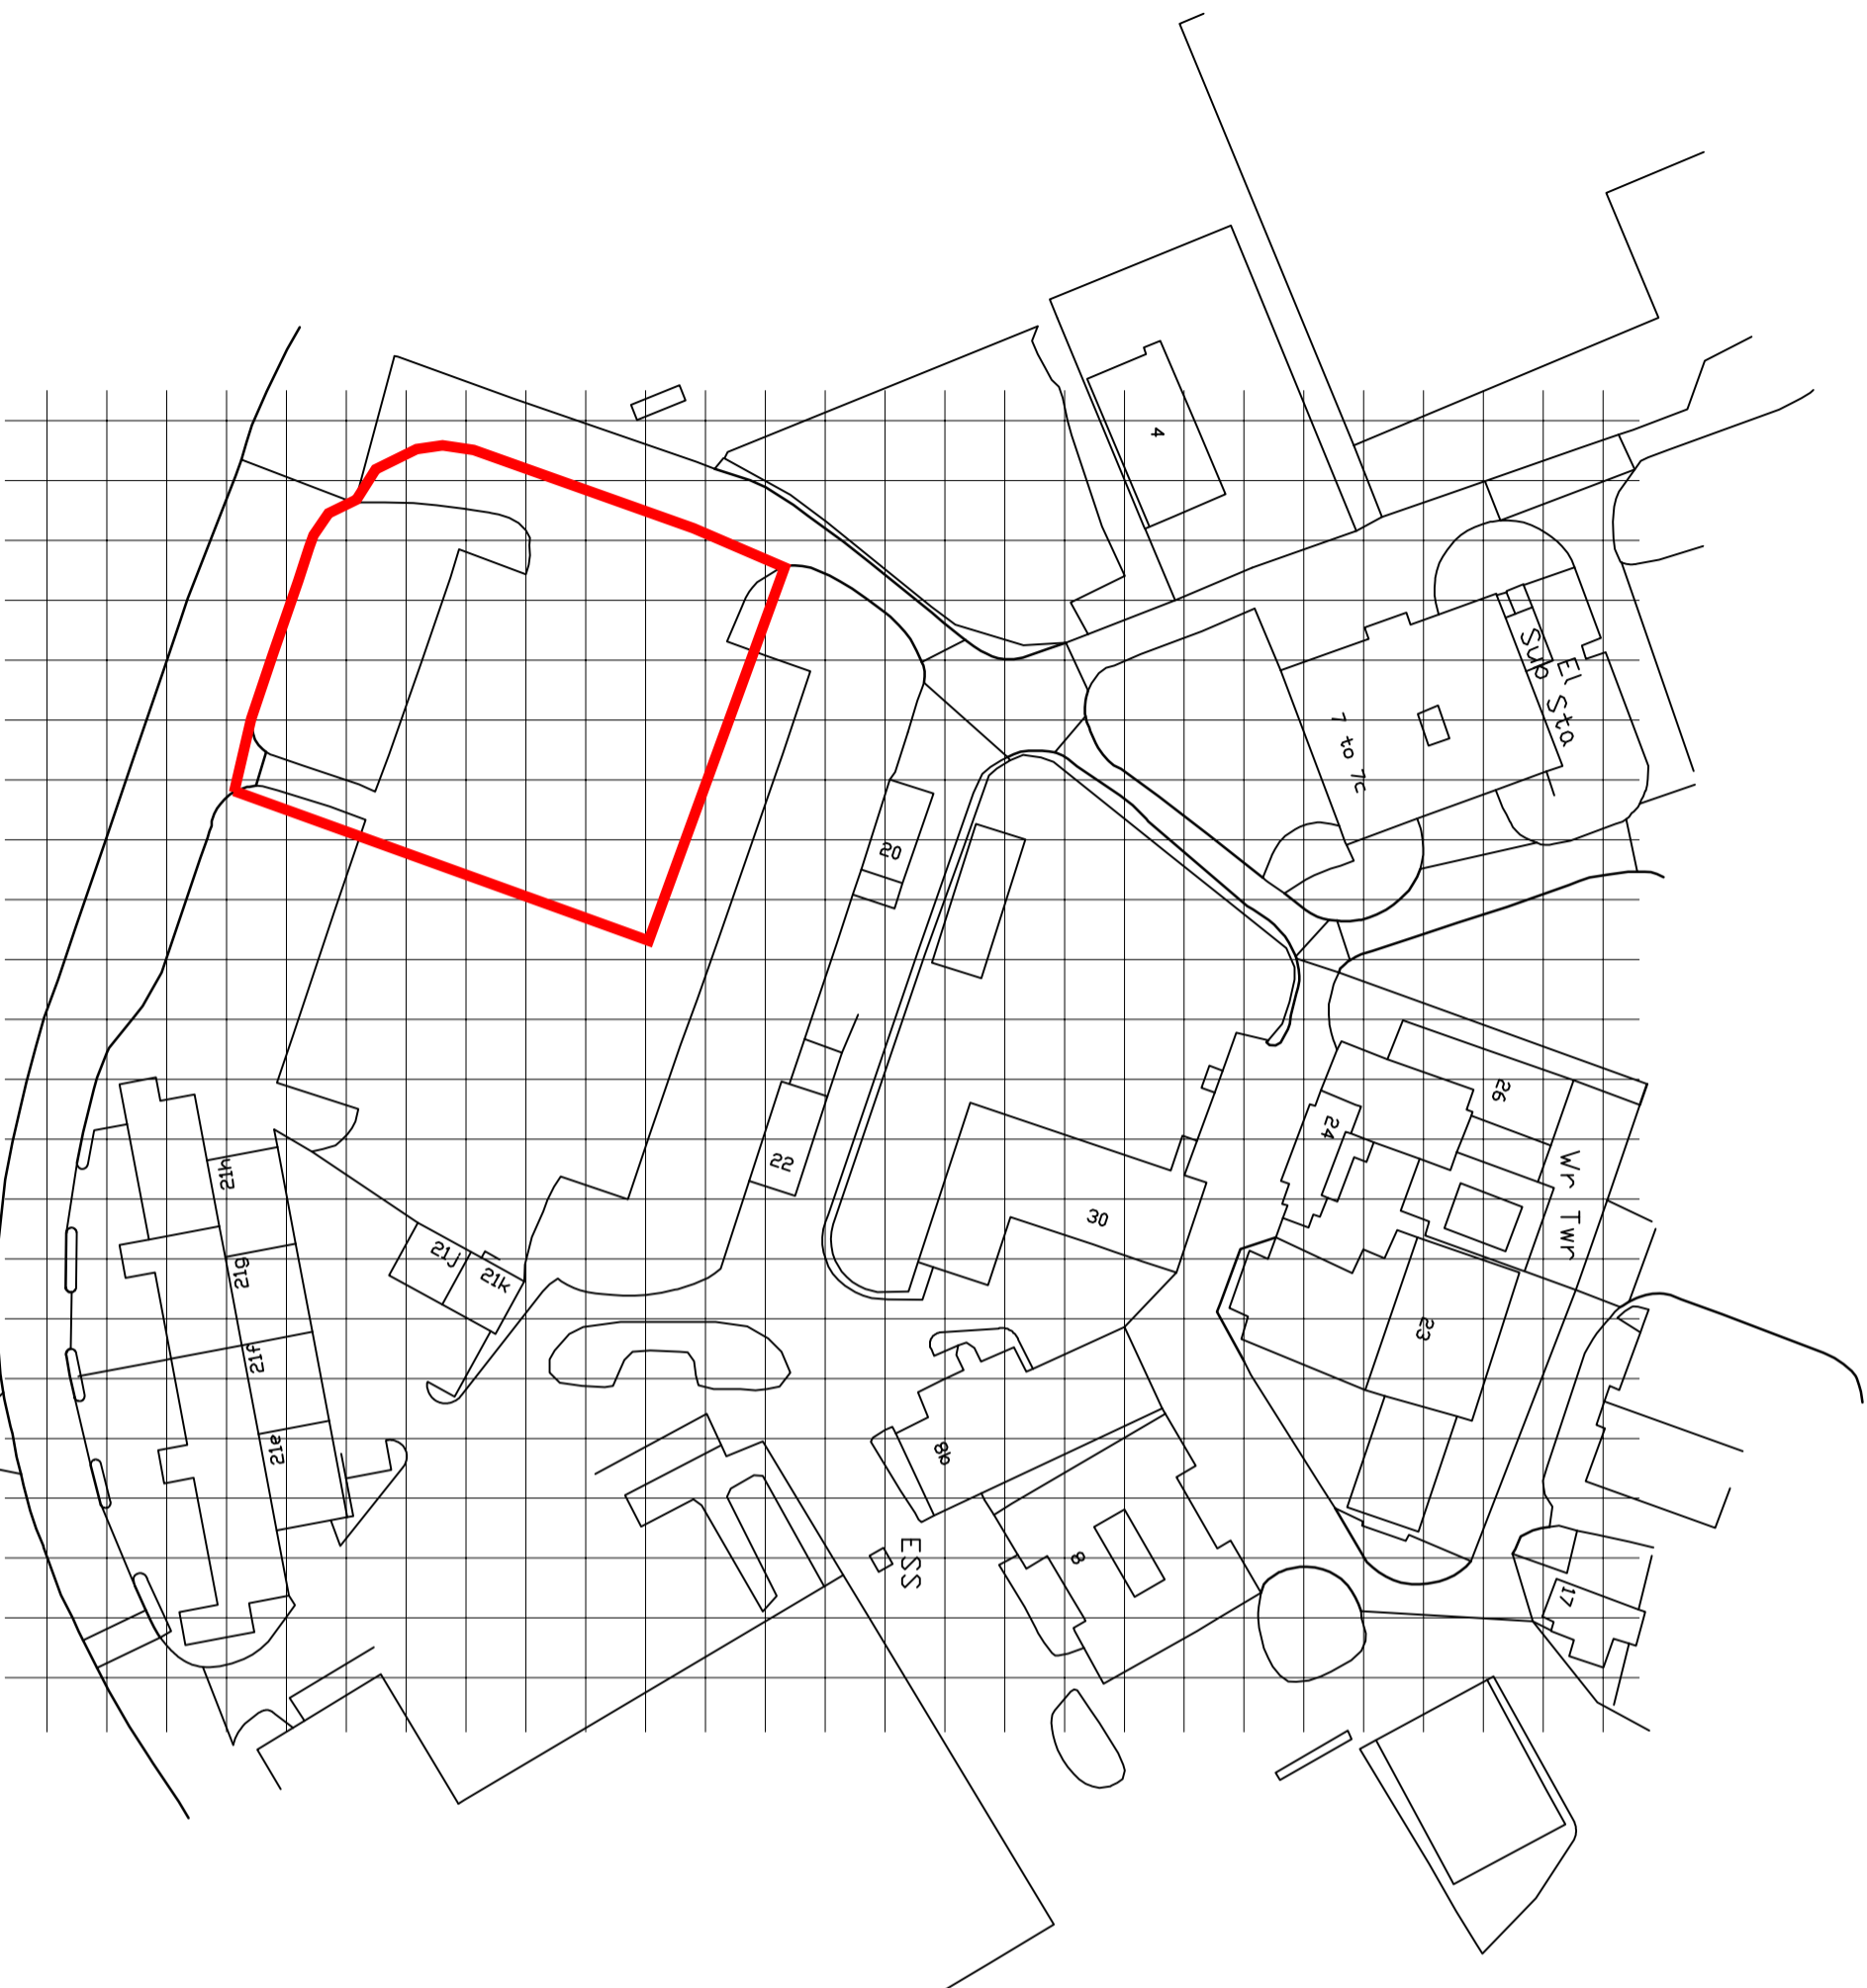


NORTH

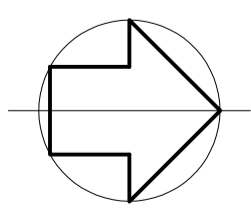

Drnhance Survey (c) Crown Copyright 2024. All rights reserved. Licence number 100022432

CLIENT		
job title		
drawing title	EXISTING LOCATION/BLOCK PLAN.	
job No:	drawing No:	scales:
		1:1250 @A3