

TOHICKON TIMBER FRAMES

P.O. Box 45, Revere, PA 18953

610 - 847 - 2777

**MICHAEL
HELLER
BARN**


**MEASURED DRAWINGS
1995**

**BY
JOHN MACFARLAND**

TOHICKON TIMBER FRAMES

P.O. Box 45, Revere, PA 18953

610 - 847 - 2777

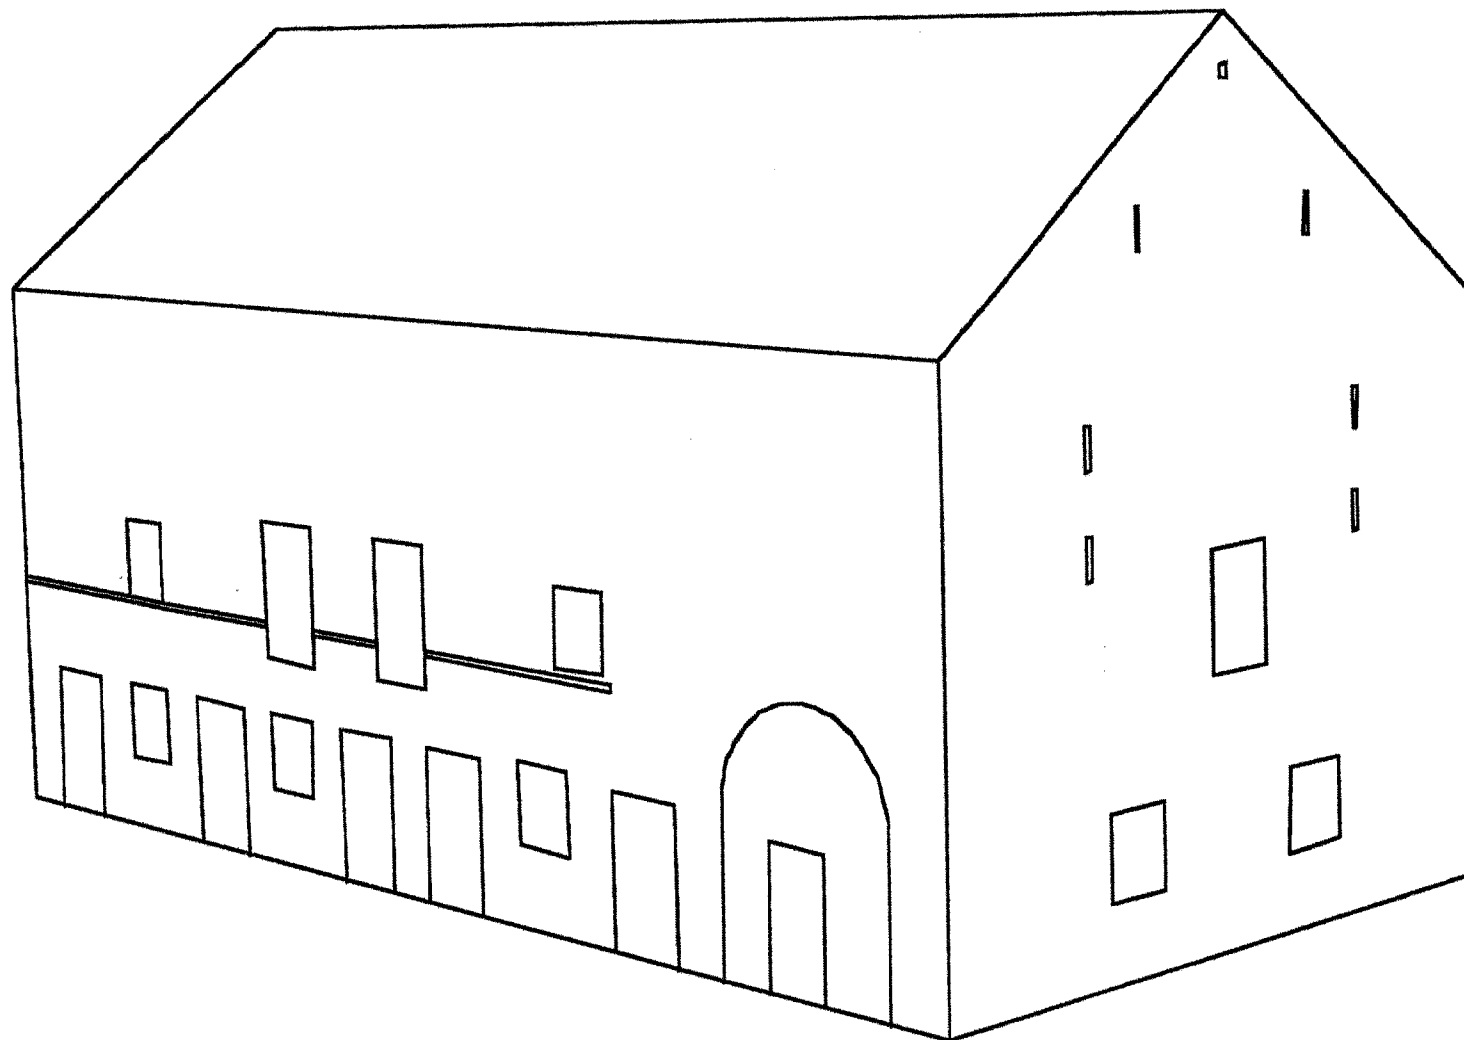


Michael Heller Barn
Hellertown, PA
View from North East

TOHICKON TIMBER FRAMES

P.O. Box 45, Revere, PA 18953

610 - 847 - 2777

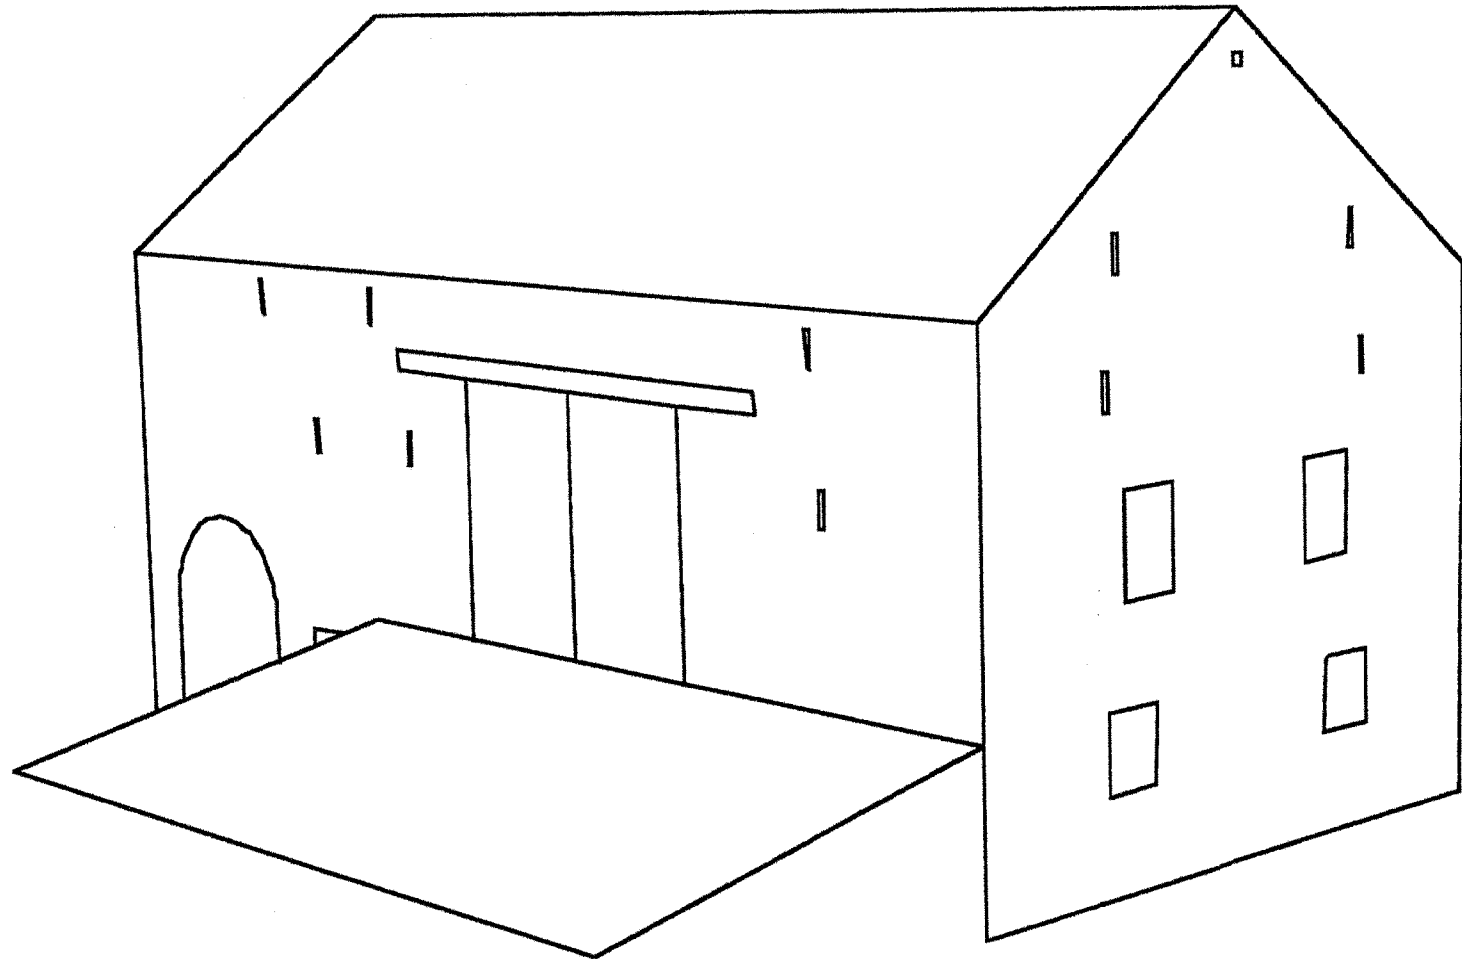


Michael Heller Barn
Hellertown, PA
View from South West

TOHICKON TIMBER FRAMES

P.O. Box 45, Revere, PA 18953

610 - 847 - 2777

WEST

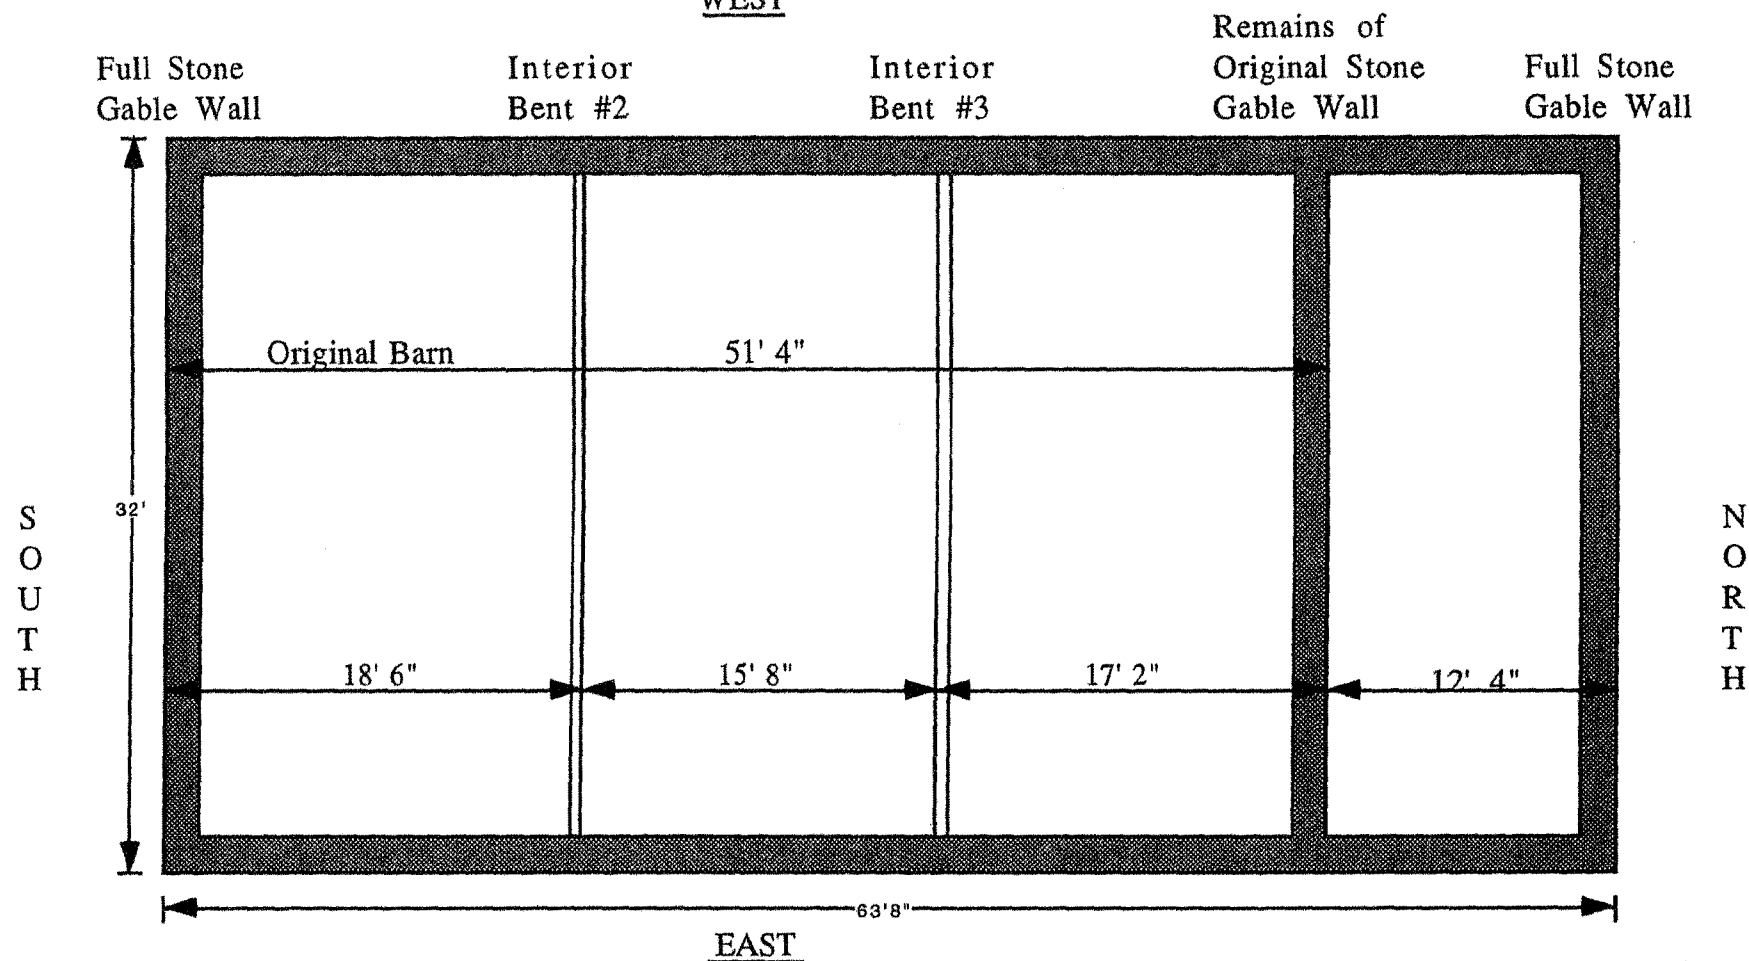


Stone Walls
Approximately
20" at Main
Floor Level

Foundation Plan
Michael Heller Barn
Hellertown, PA
circa 1750

scale 1/8" = 1'
3/25/95

Tohickon Timber Frames

P. O. Box 45, Revere, PA 18953 610 - 847 -2777

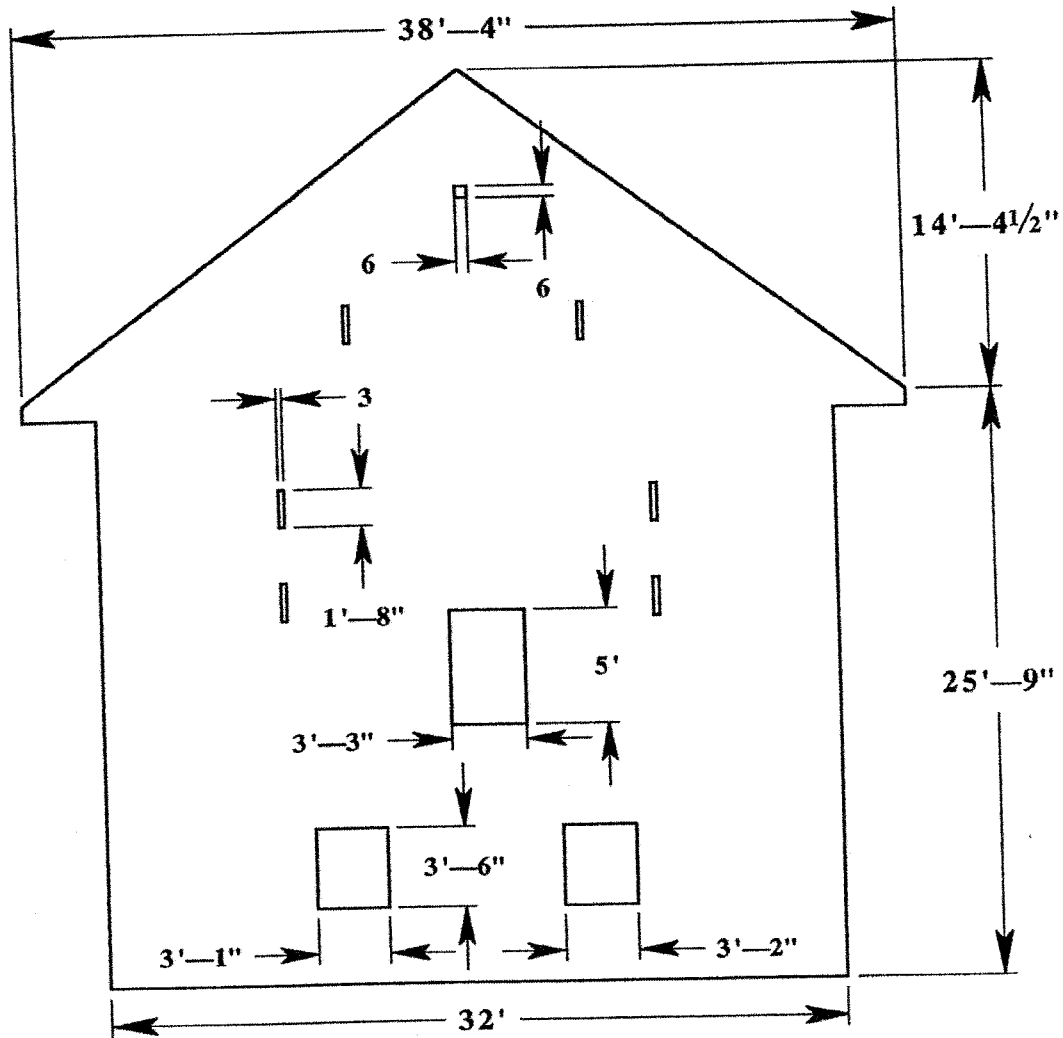


North Wall
Michael Heller Barn
Hellertown, PA
circa 1750

Scale 1/8" = 1'


Tohickon Timber Frames

P. O. Box 45, Revere, PA 18953 610 - 847 -2777

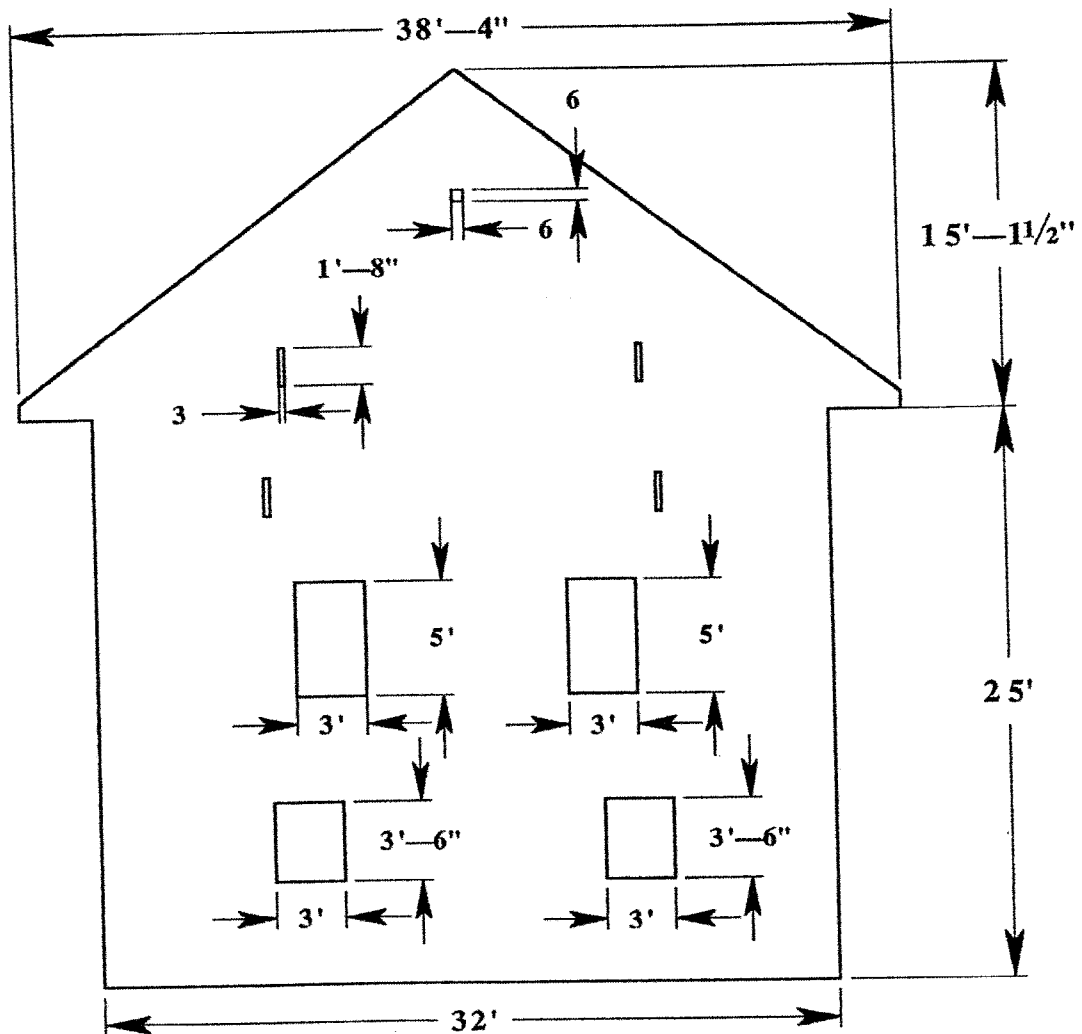

South Wall
Michael Heller Barn
Hellertown, PA
circa 1750

Scale 1/8" = 1'

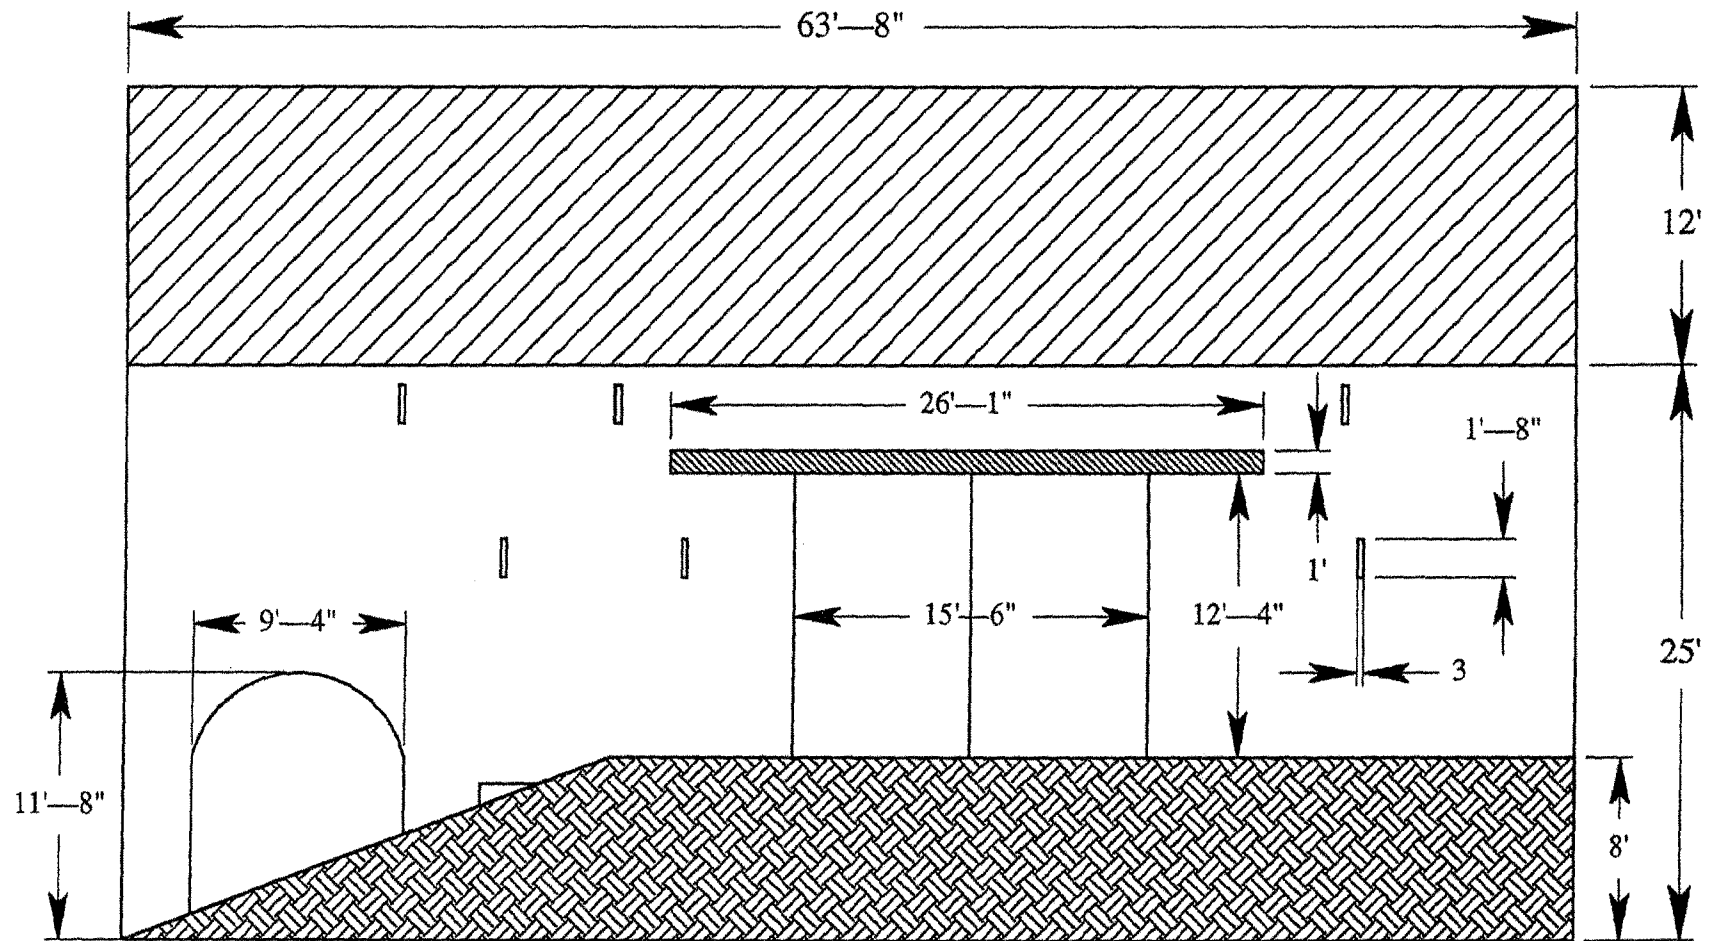


West Wall
Michael Heller Barn
Hellertown, PA
circa 1750

scale 1/8" = 1'

Tohickon Timber Frames

P. O. Box 45, Revere, PA 18953 610 - 847 -2777

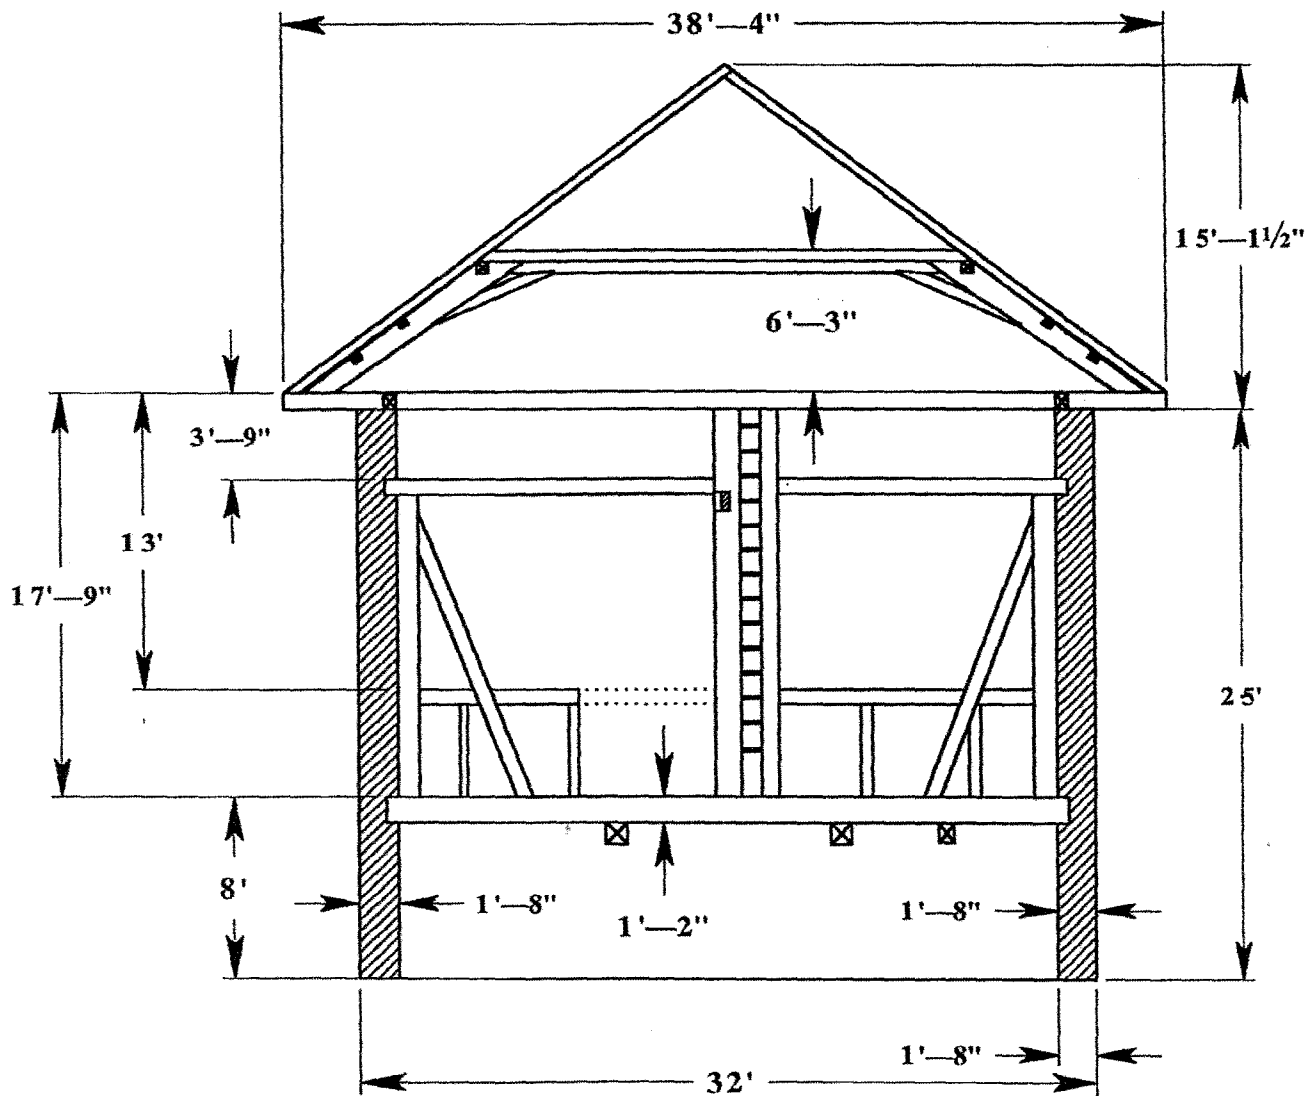


Bent #2 - North Face
Michael Heller Barn
Hellertown, PA
circa 1750

Scale 1/8" = 1'

TOHICKON TIMBER FRAMES

P. O. Box 45, Revere, PA 18953 610-847-2777

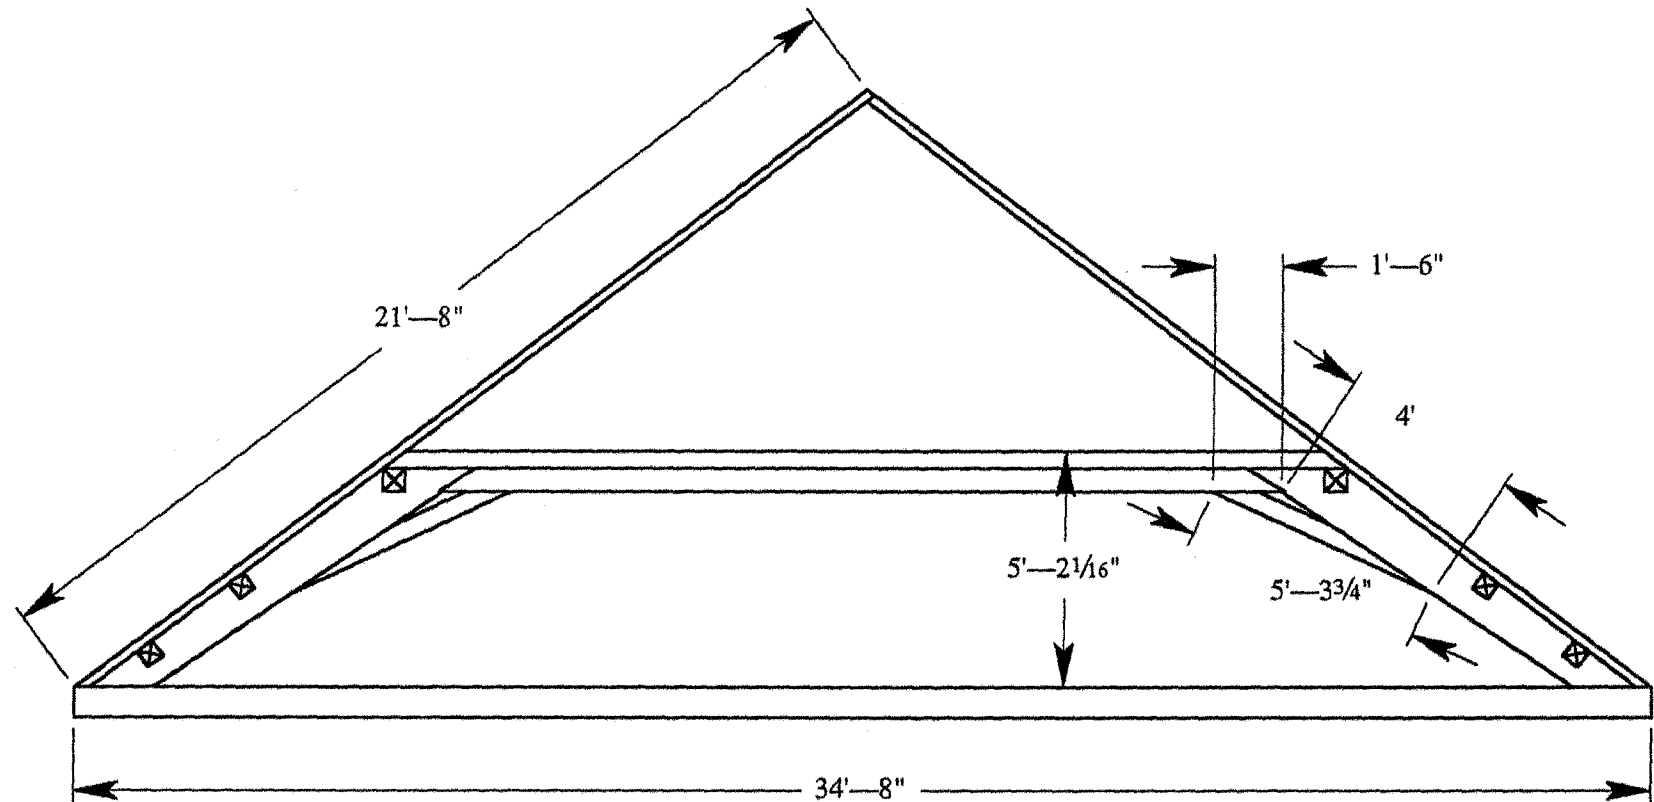

LIEGENDER STUHL ROOF TRUSS
MICHAEL HELLER BARN - c. 1750
HELLERTOWN, PA

