



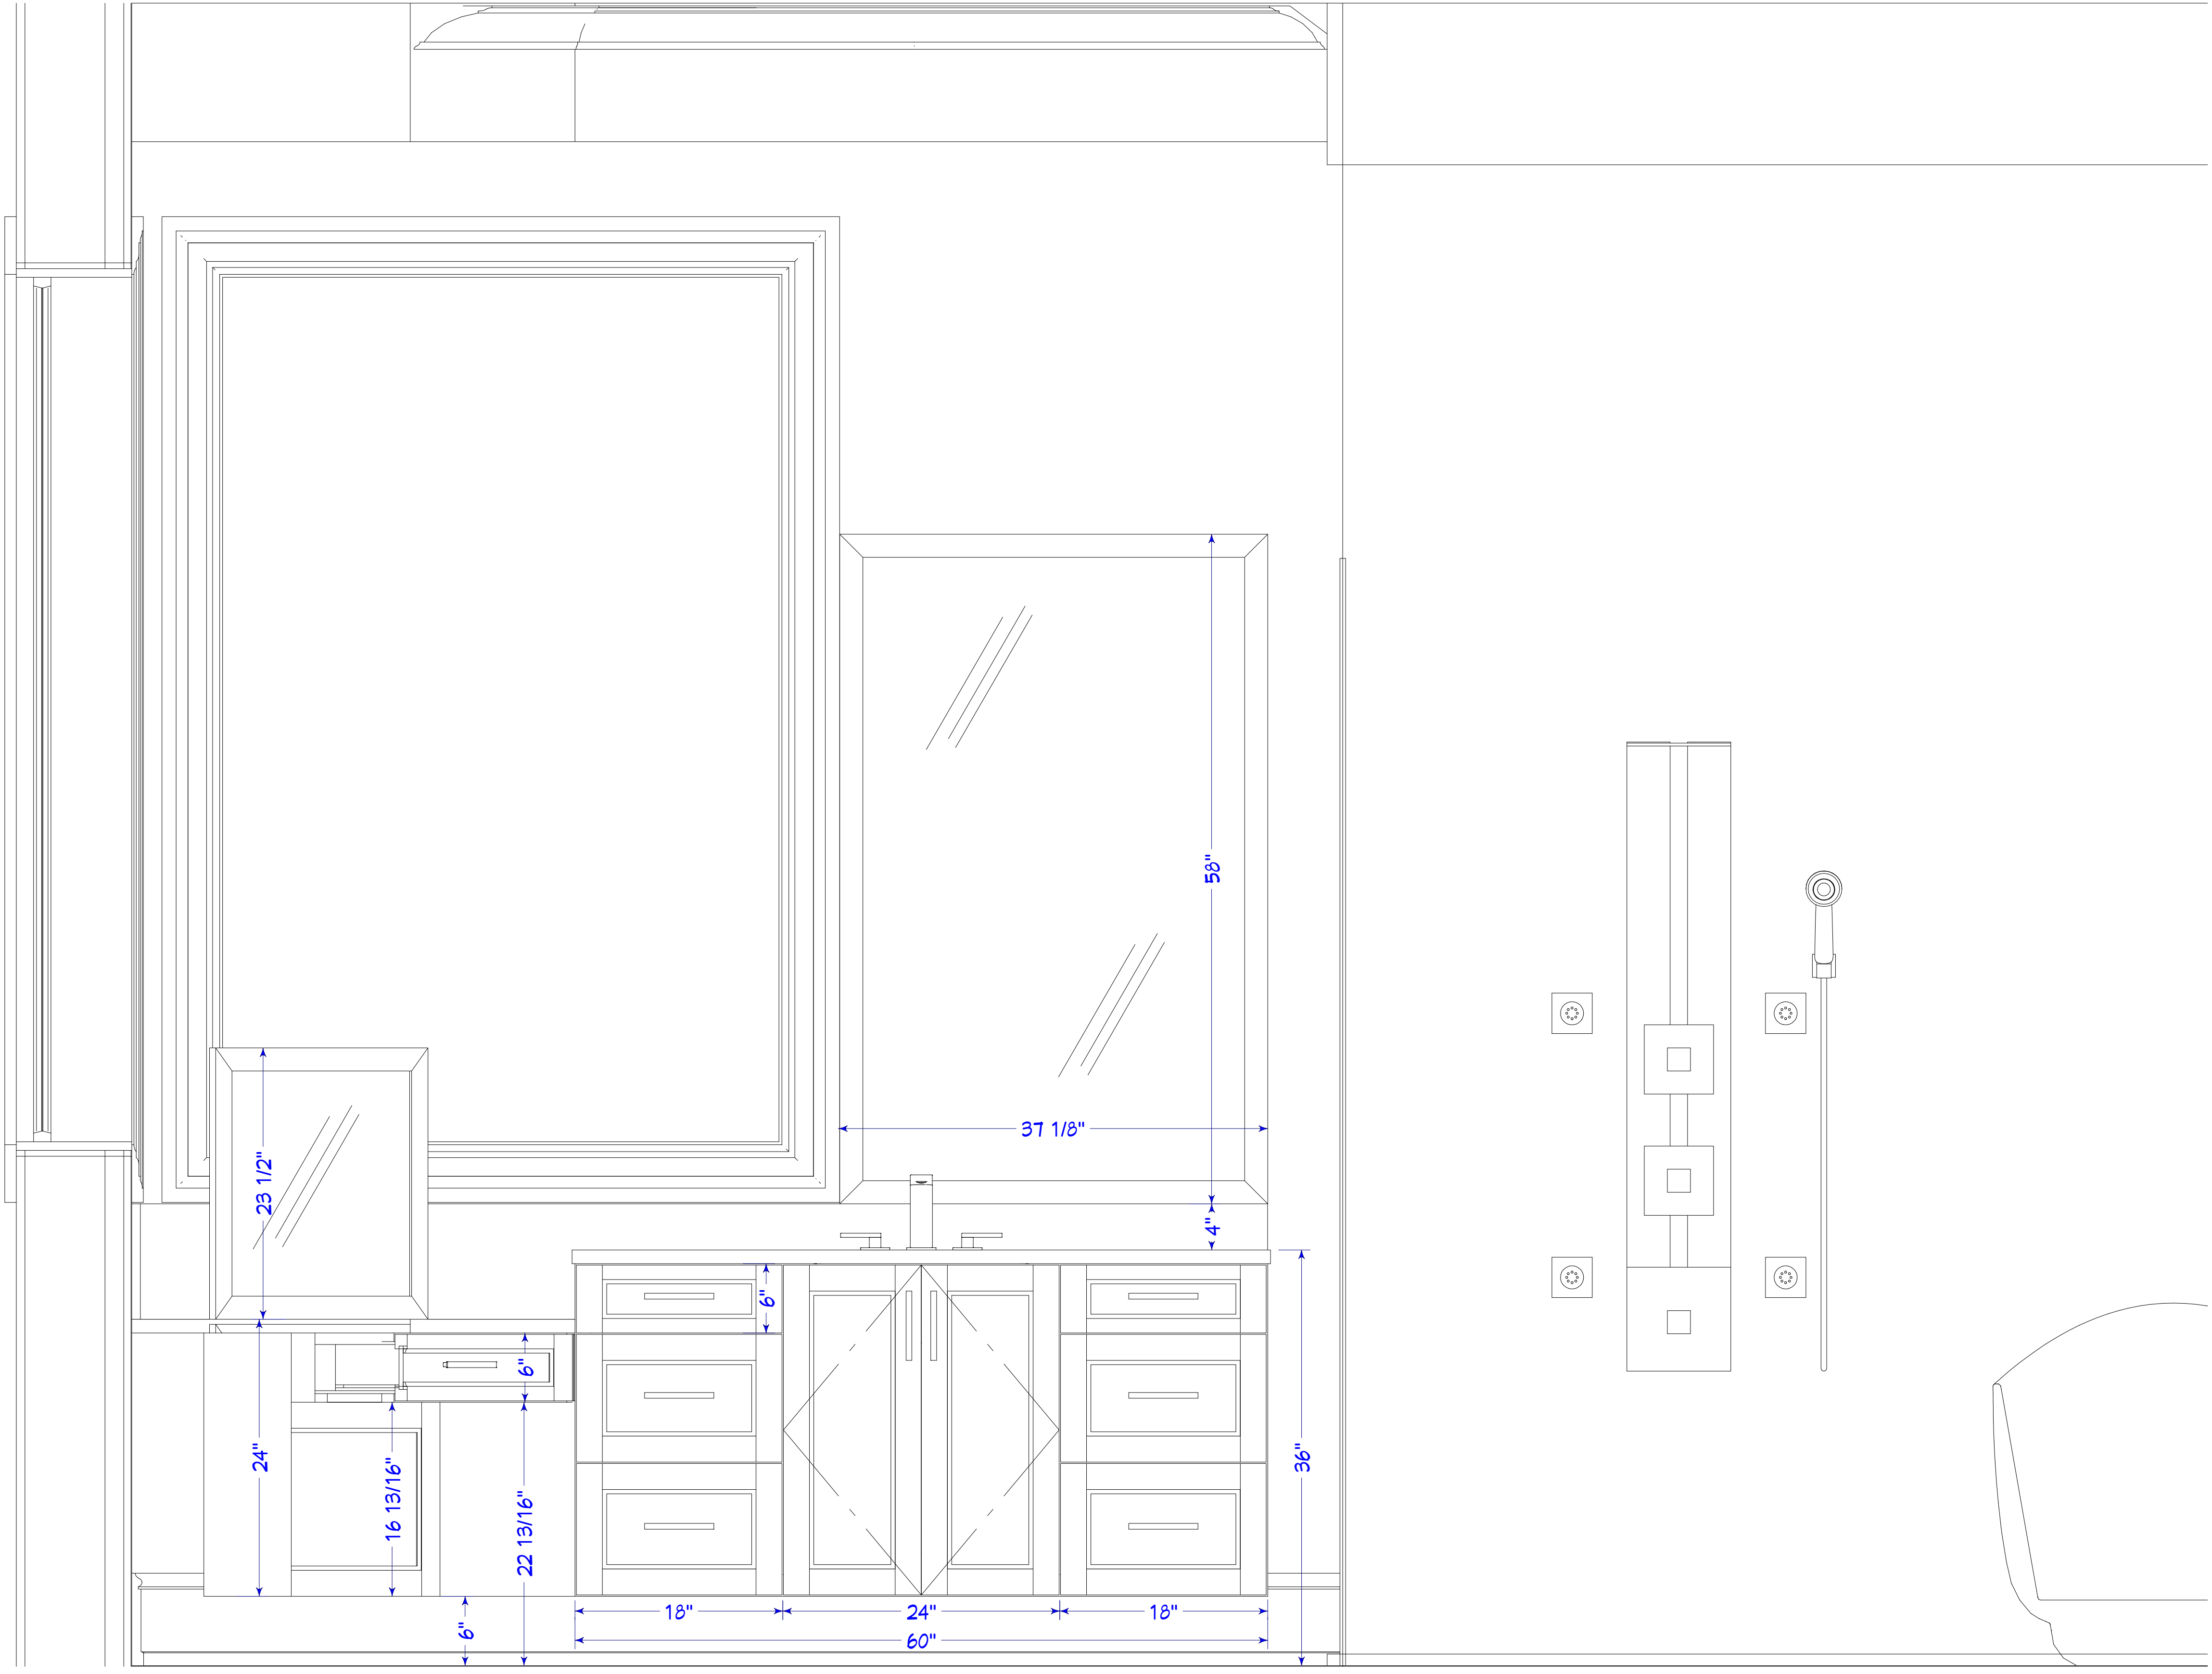

S1

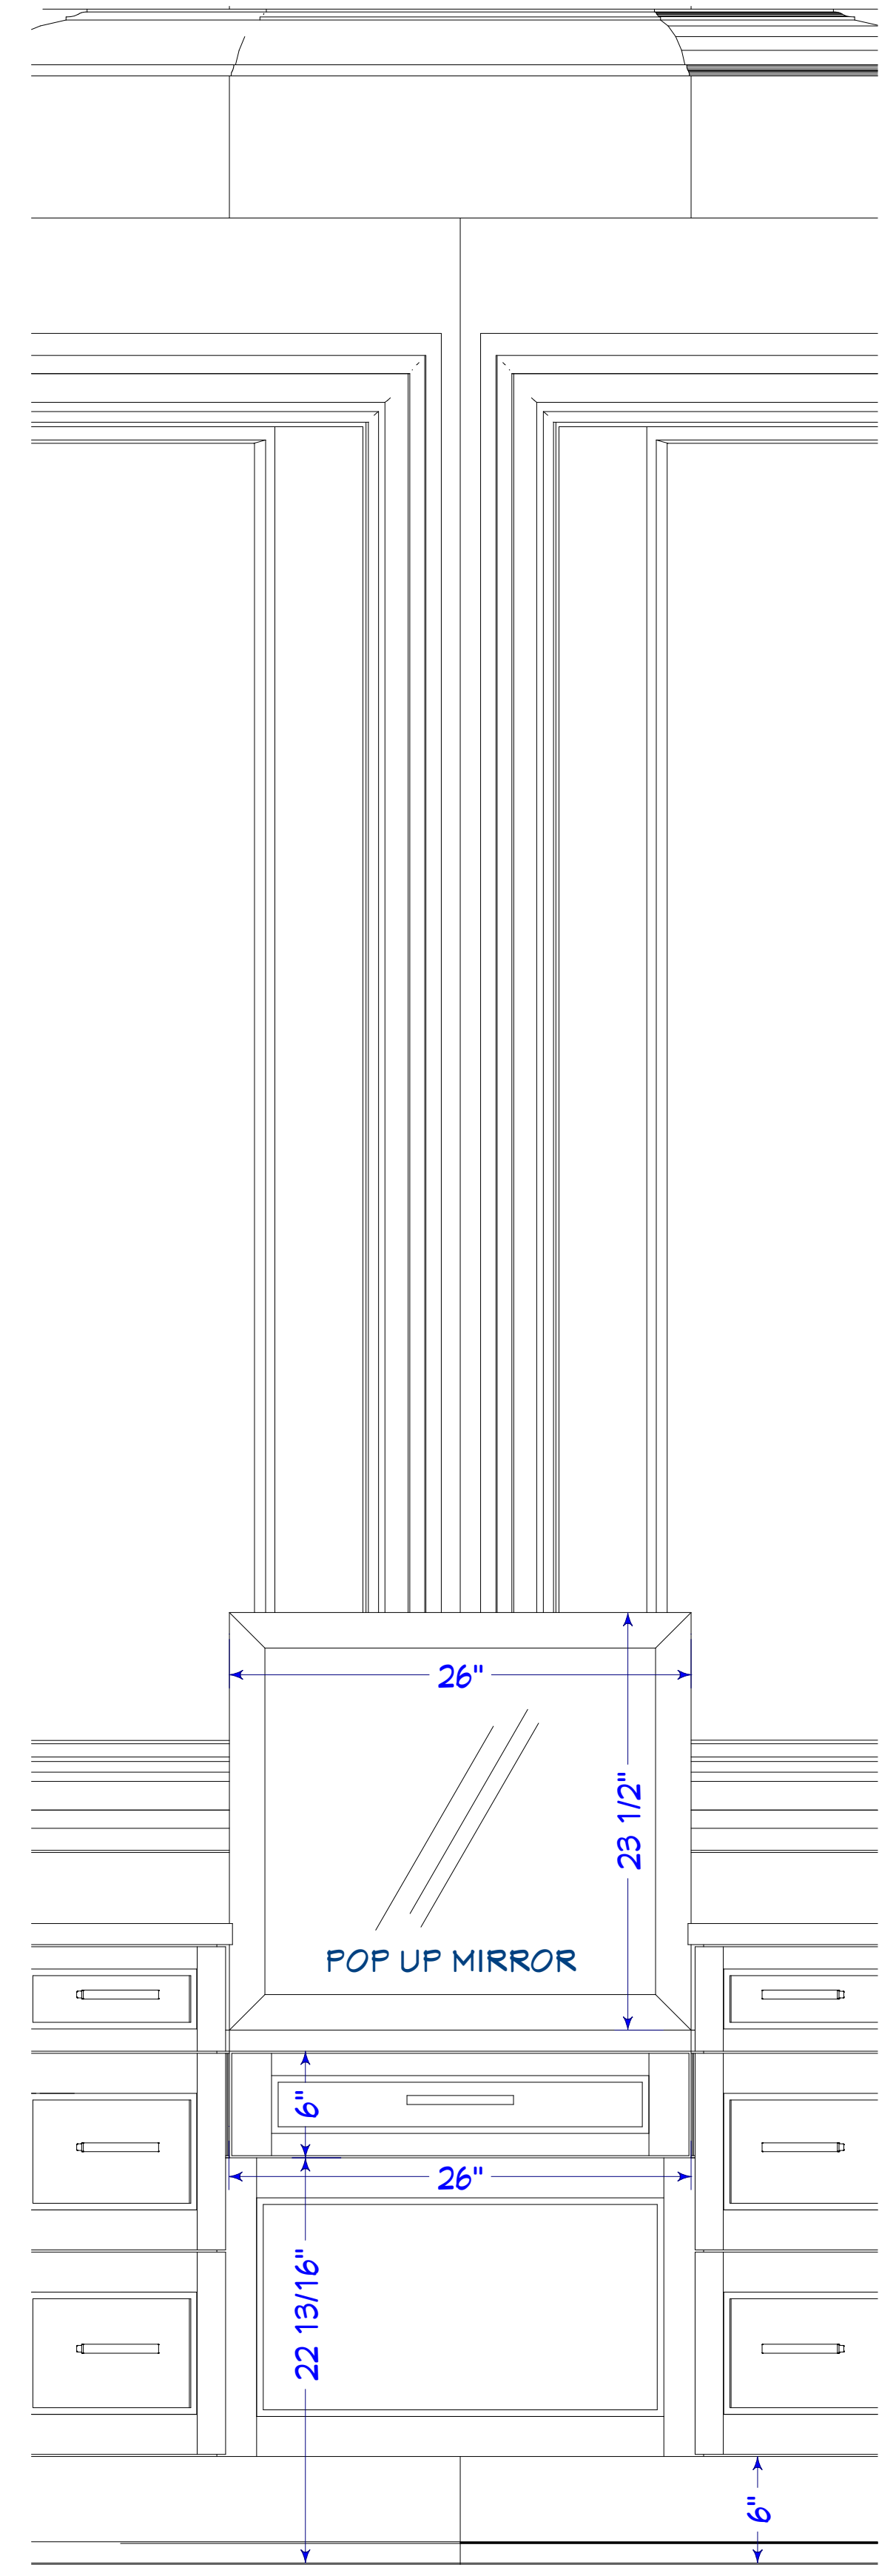

S2

SHEET NUMBER

A-2

SHEET FORMAT

ARCH D (24"X36")

SELECT ORIGINAL SIZE WHEN PLOTTING TO MAINTAIN SCALING ACCURACY

DRAWING SCALE

1.5" = 1'

VERSION PURPOSE

PROPOSED REMODEL v1.1

PROJECT NAME

SELECT DEVELOPEMENT
15747 VILLORESI WAY
NAPLES, FLORIDA

APPROVED BY / DATE

DRAWING DESCRIPTION

MASTER BATH

ORIGINAL DRAWING DATE

05/12/21

CURRENT VERSION DATE

06/01/21

VERSION

v1.1


DRAWN BY

MG CAD


6189 Taylor Road
Naples Florida 34109
www.woodworkersnaples.com
Tel:239-593-7718

Woodworkers


Cabinet of Naples, est. 1979

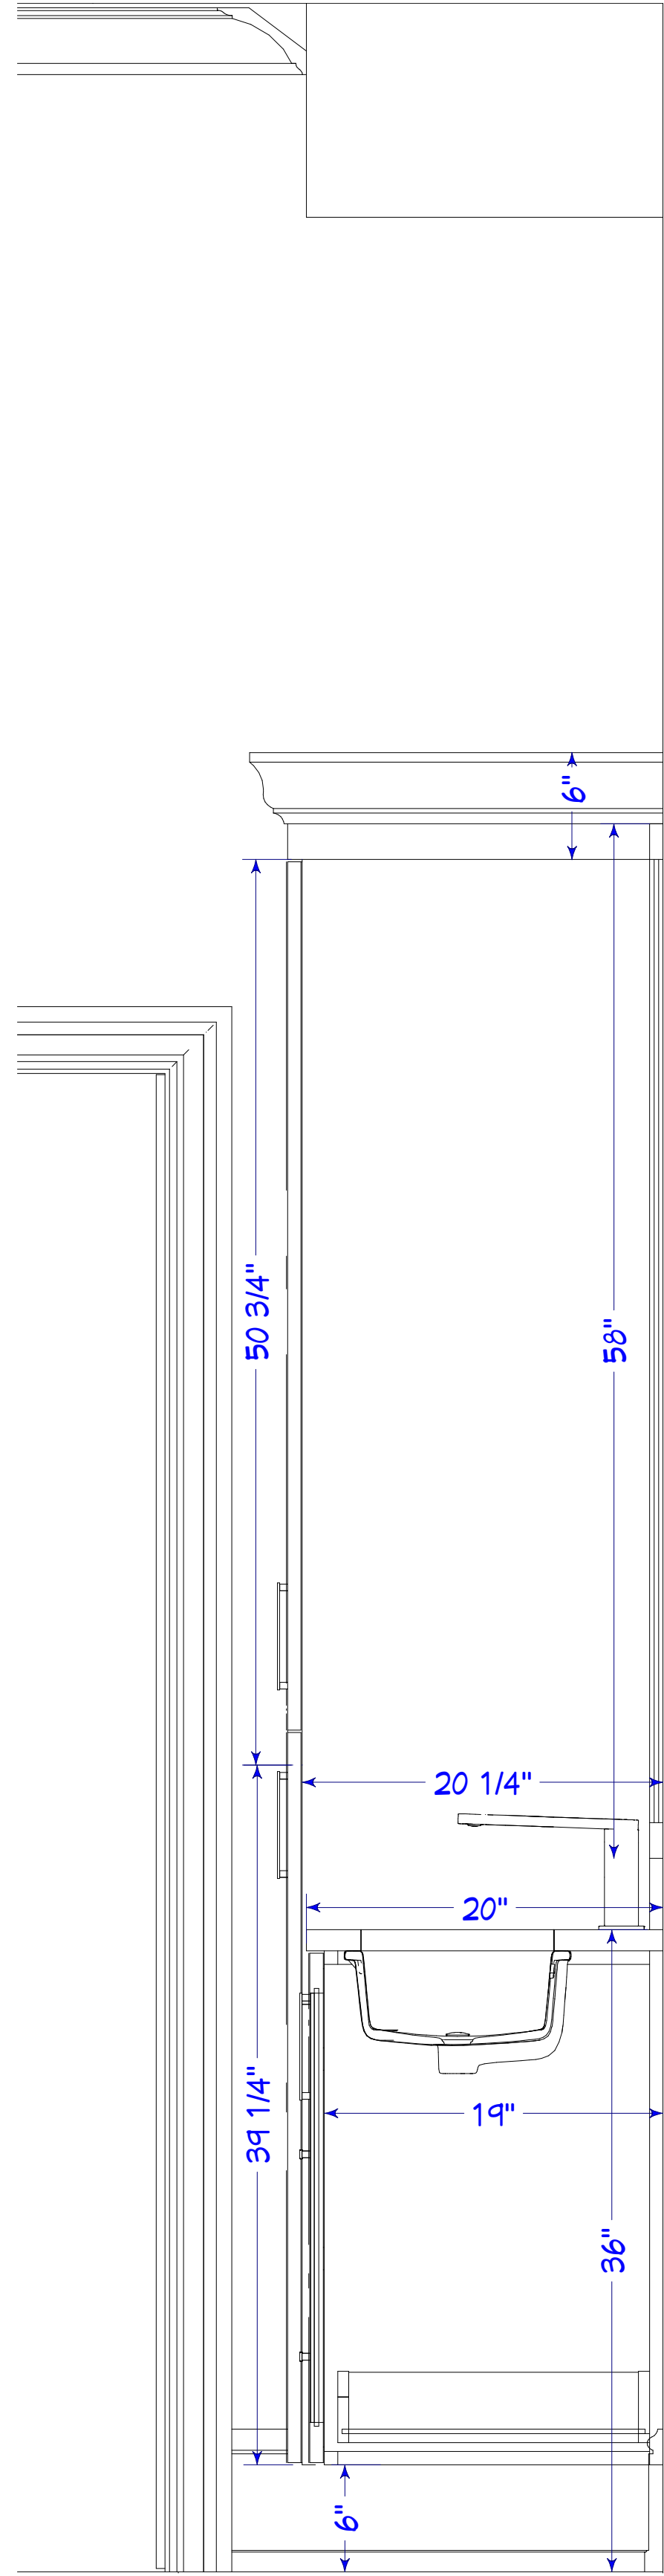


S6

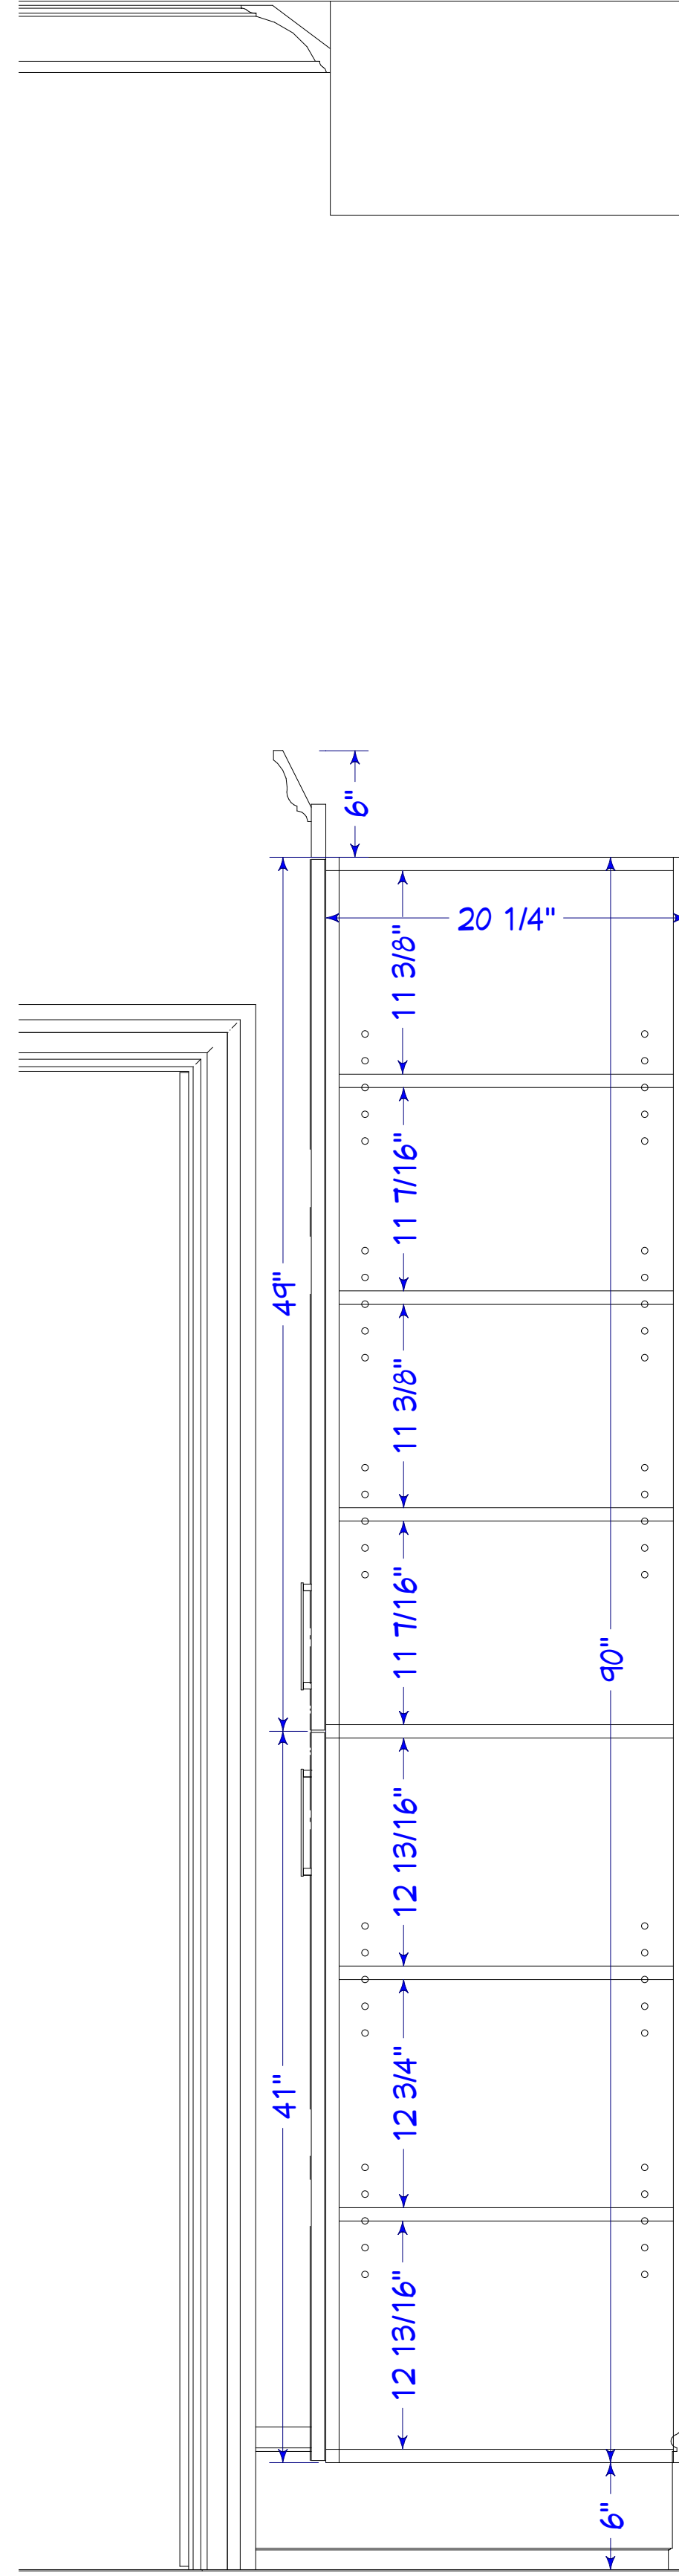

S7

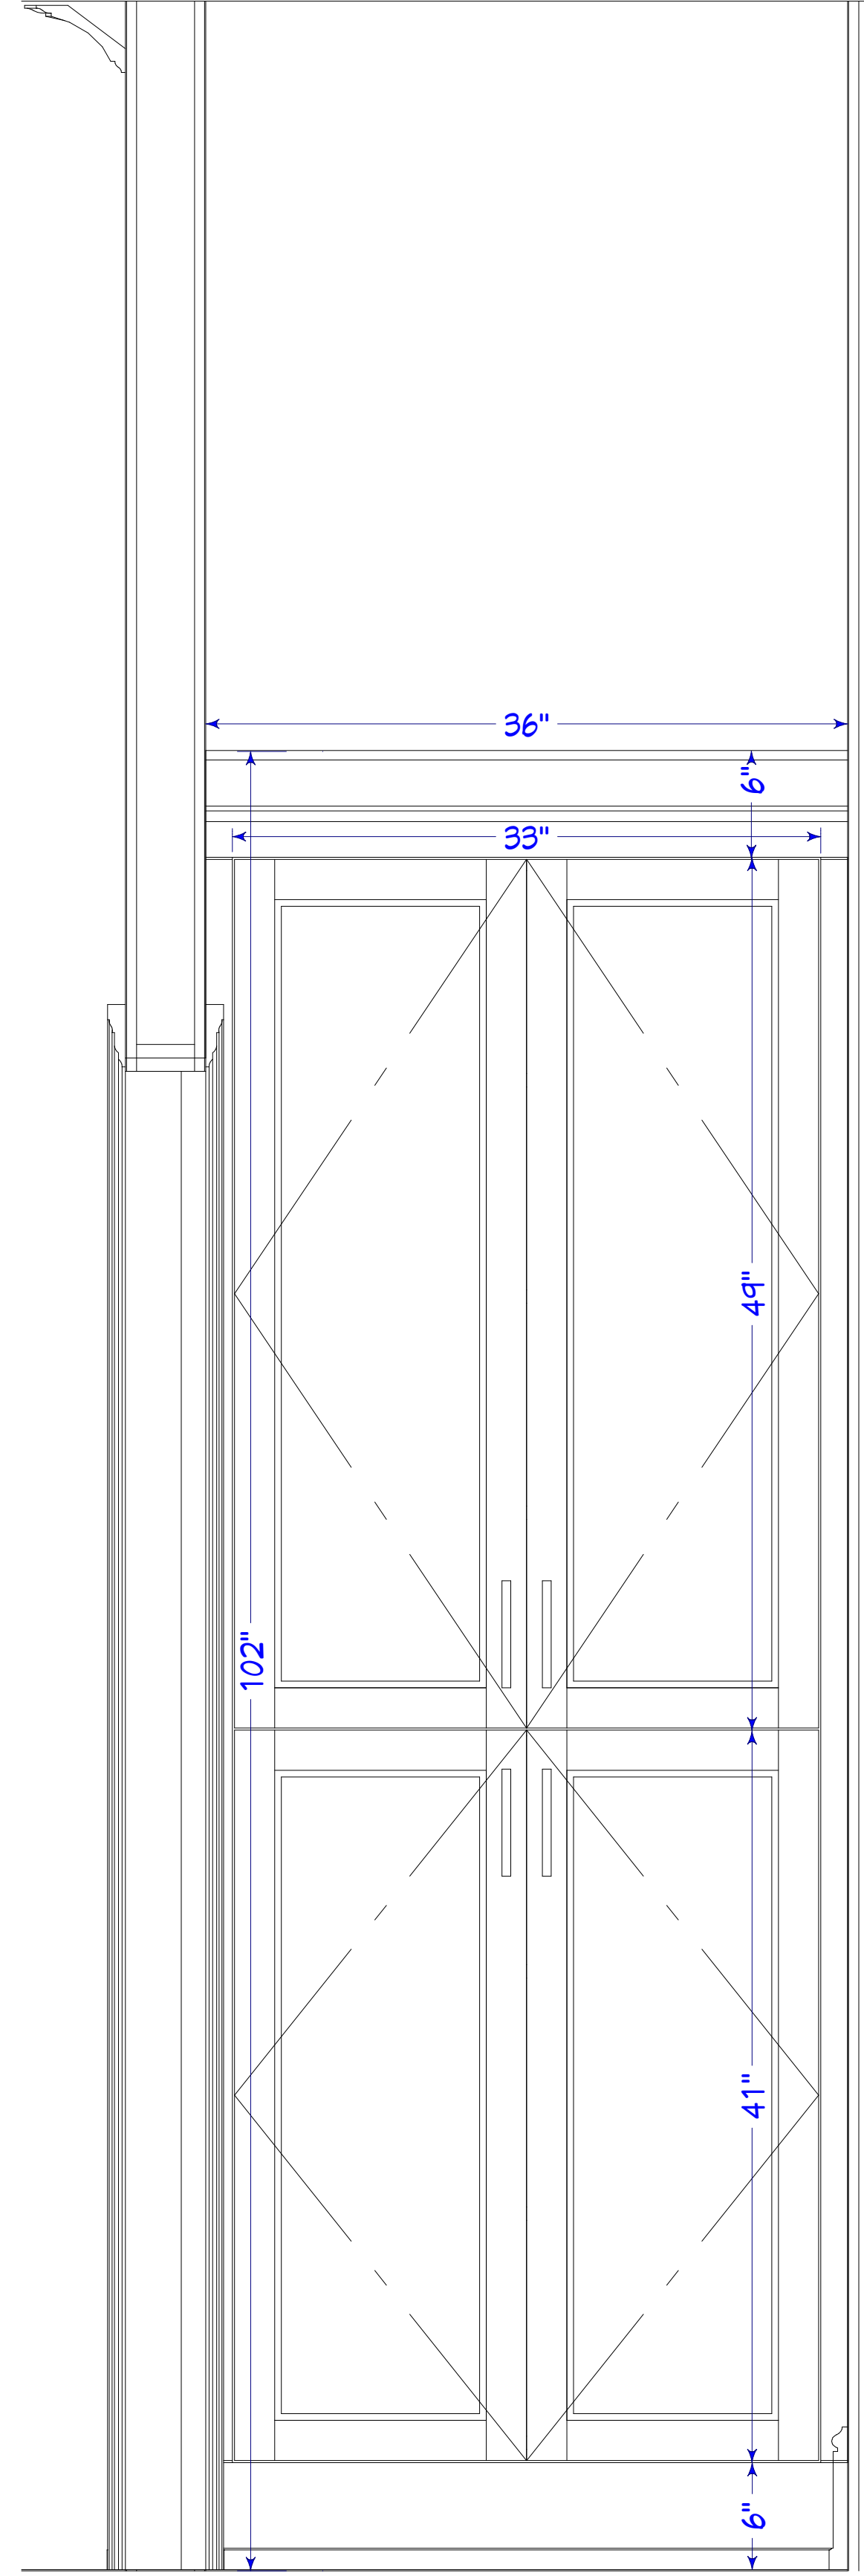

S8

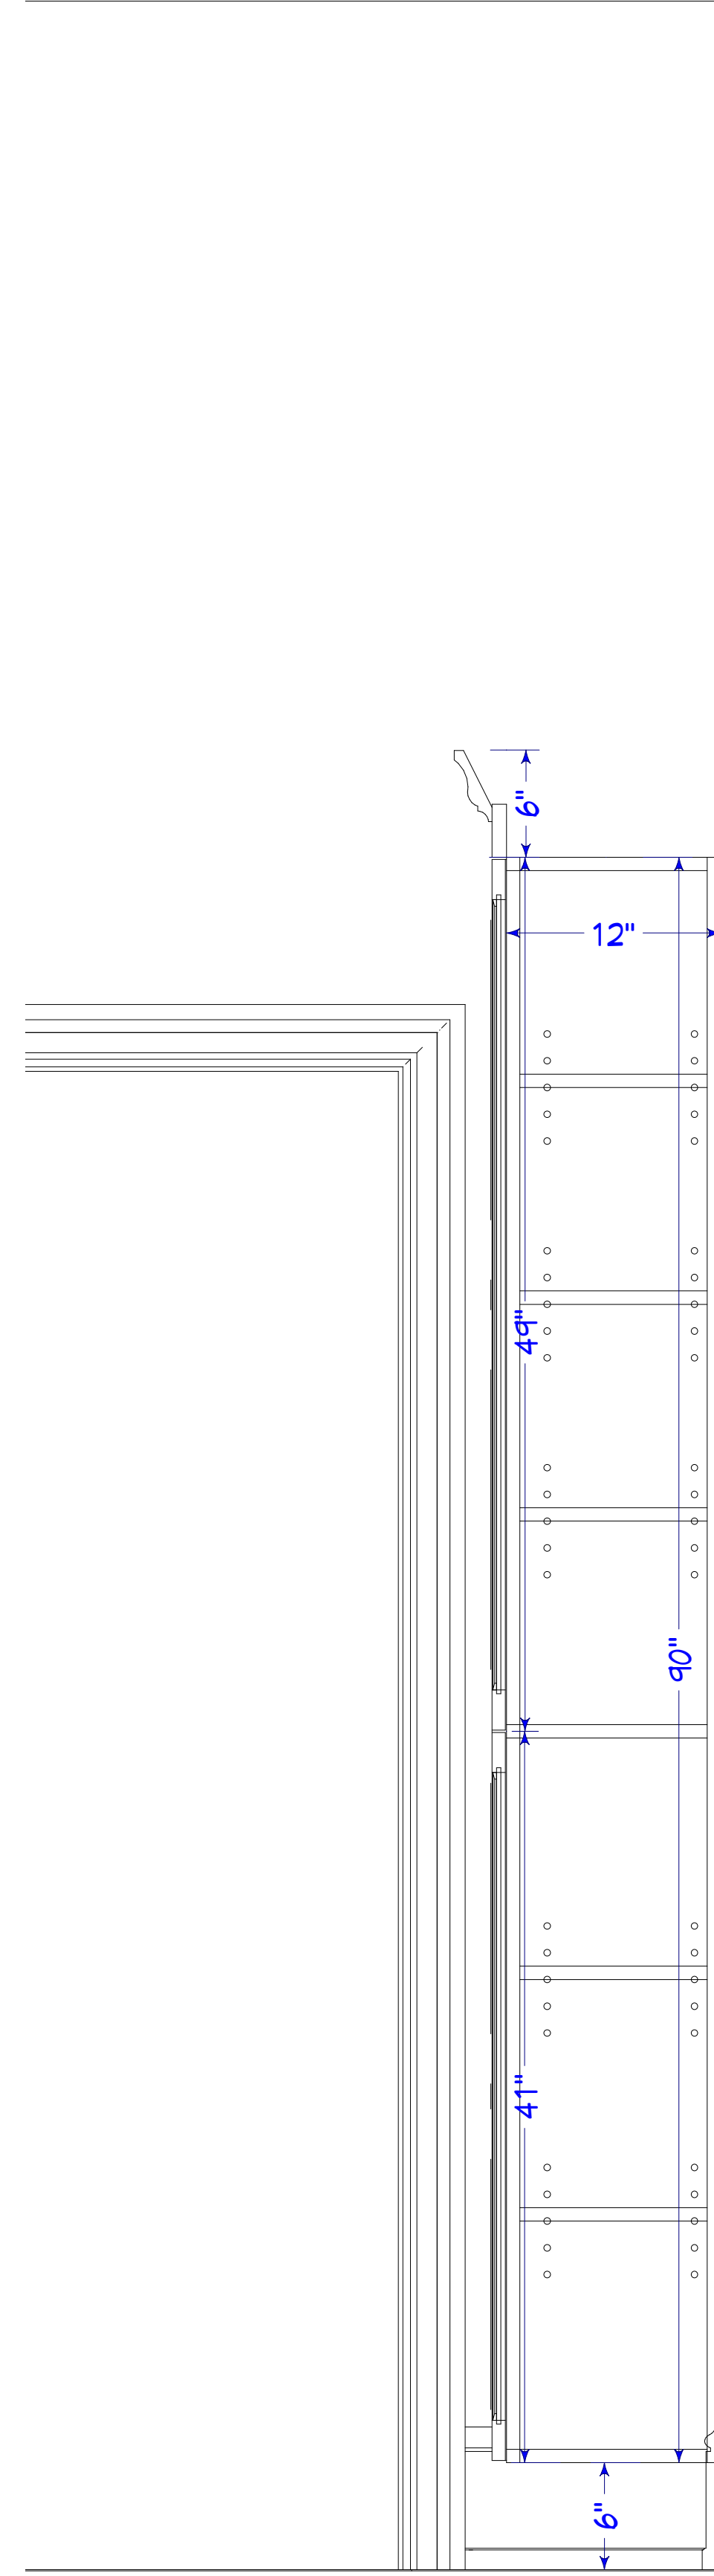

S9

SHEET NUMBER
A-4

SHEET FORMAT
ARCH D (24"X36")
SELECT ORIGINAL SIZE WHEN PLOTTING
TO MAINTAIN SCALING ACCURACY
DRAWING SCALE
1.5" = 1'

VERSION PURPOSE
**PROPOSED
REMODEL
v1.1**

PROJECT NAME
**SELECT DEVELOPEMENT
15747 VILLORESI WAY
NAPLES, FLORIDA**

APPROVED BY / DATE

DRAWING DESCRIPTION
MASTER BATH

ORIGINAL DRAWING DATE
05/12/21

CURRENT VERSION DATE
06/01/21

VERSION
v1.1

DRAWN BY
MG CAD

6189 Taylor Road
Naples Florida 34109
www.woodworkersnaples.com
Tel: 239-593-1718

Woodworkers
Cabinet of Naples, est. 1979