
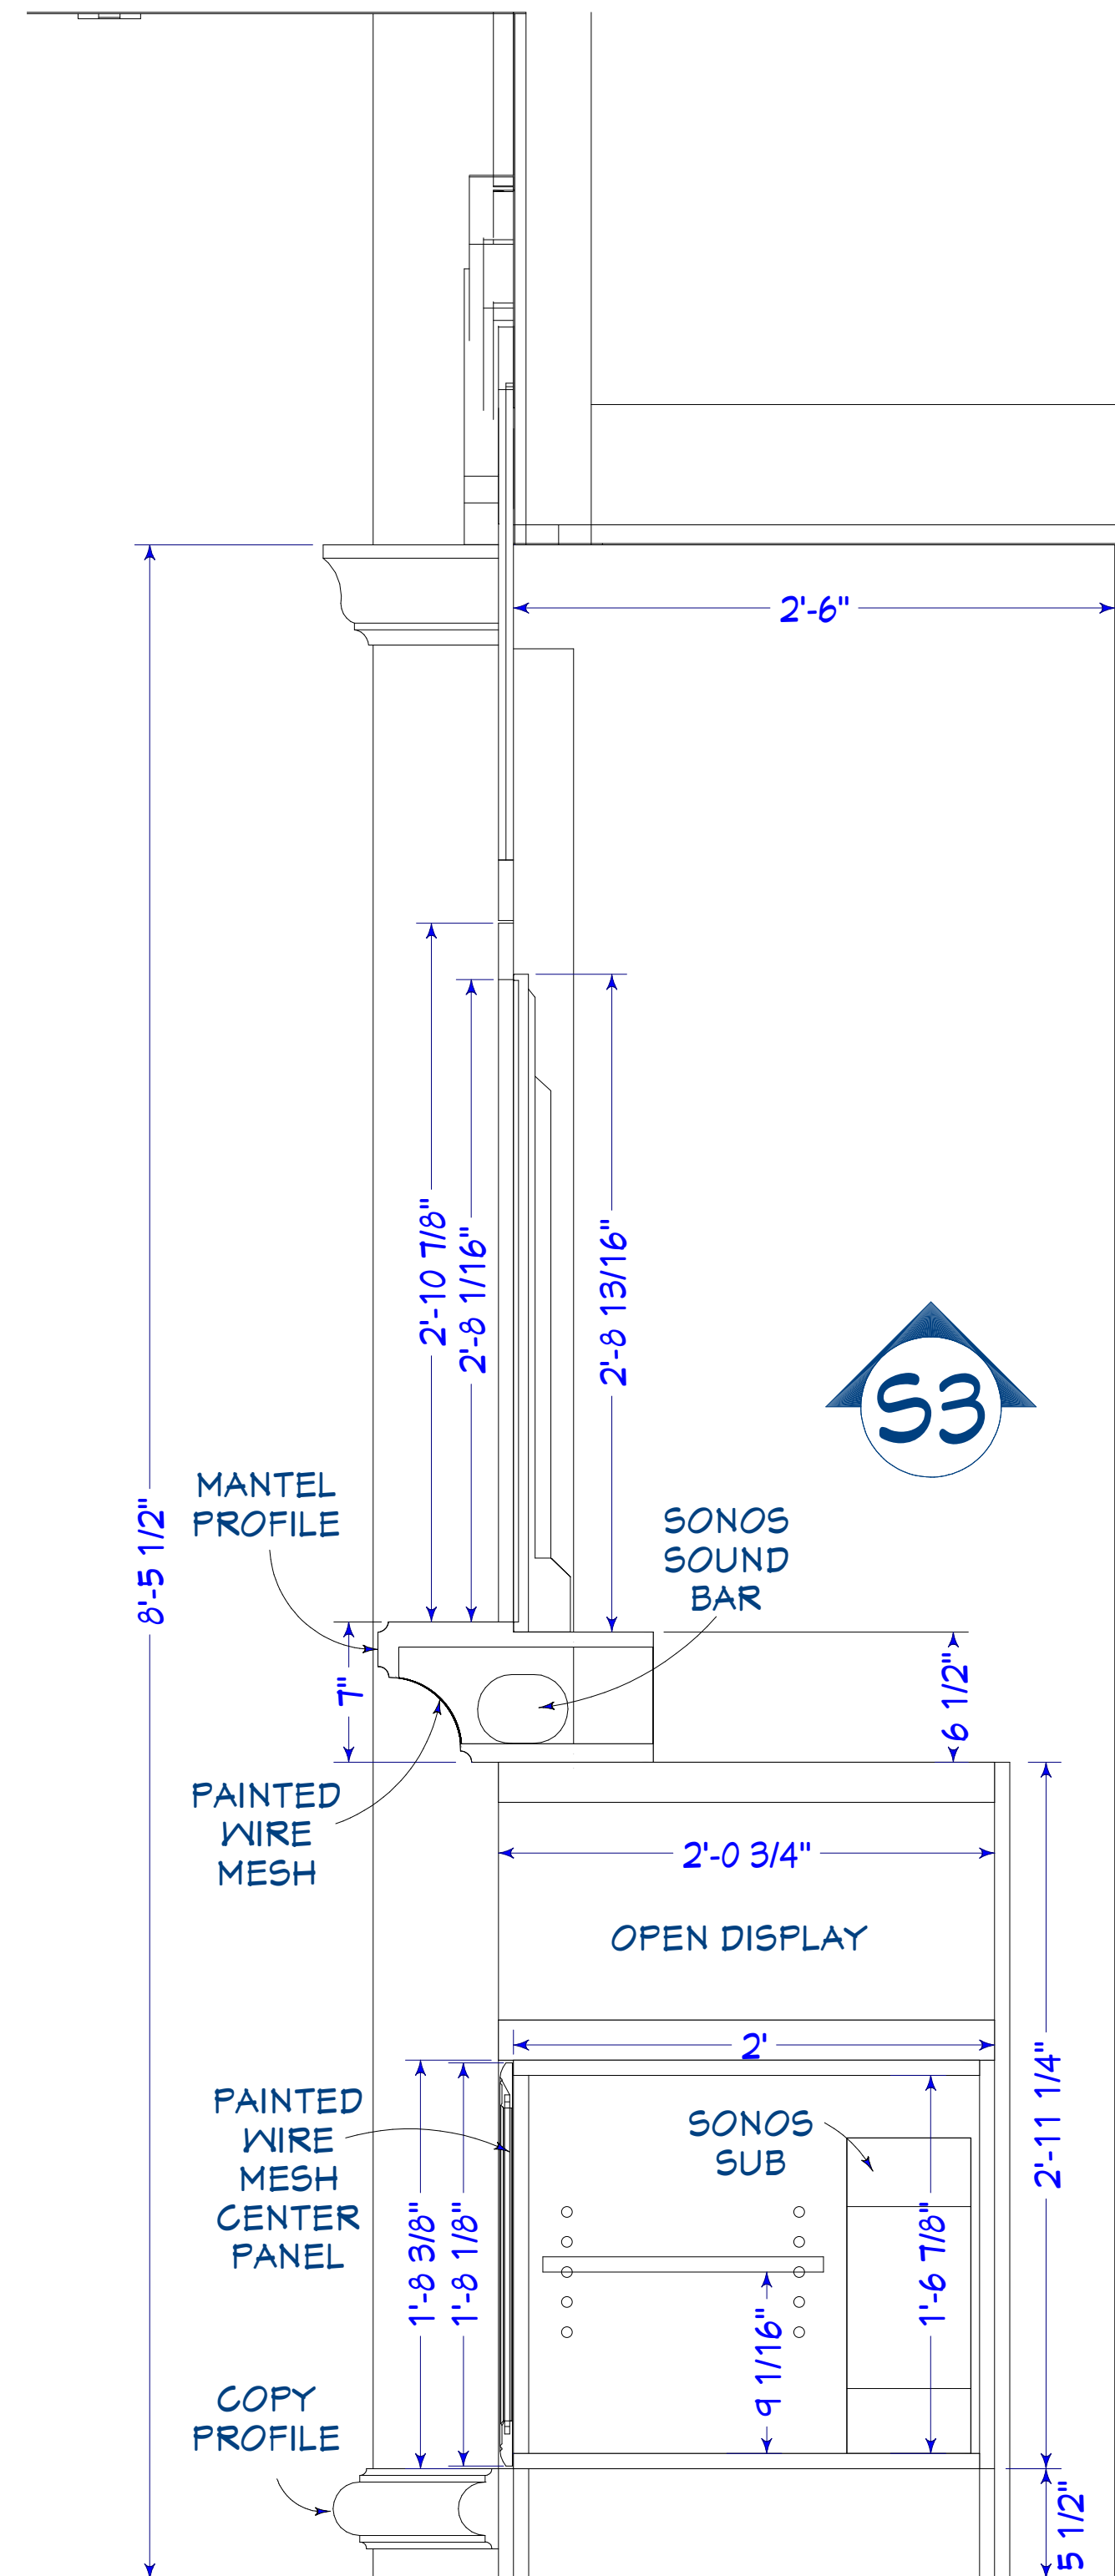
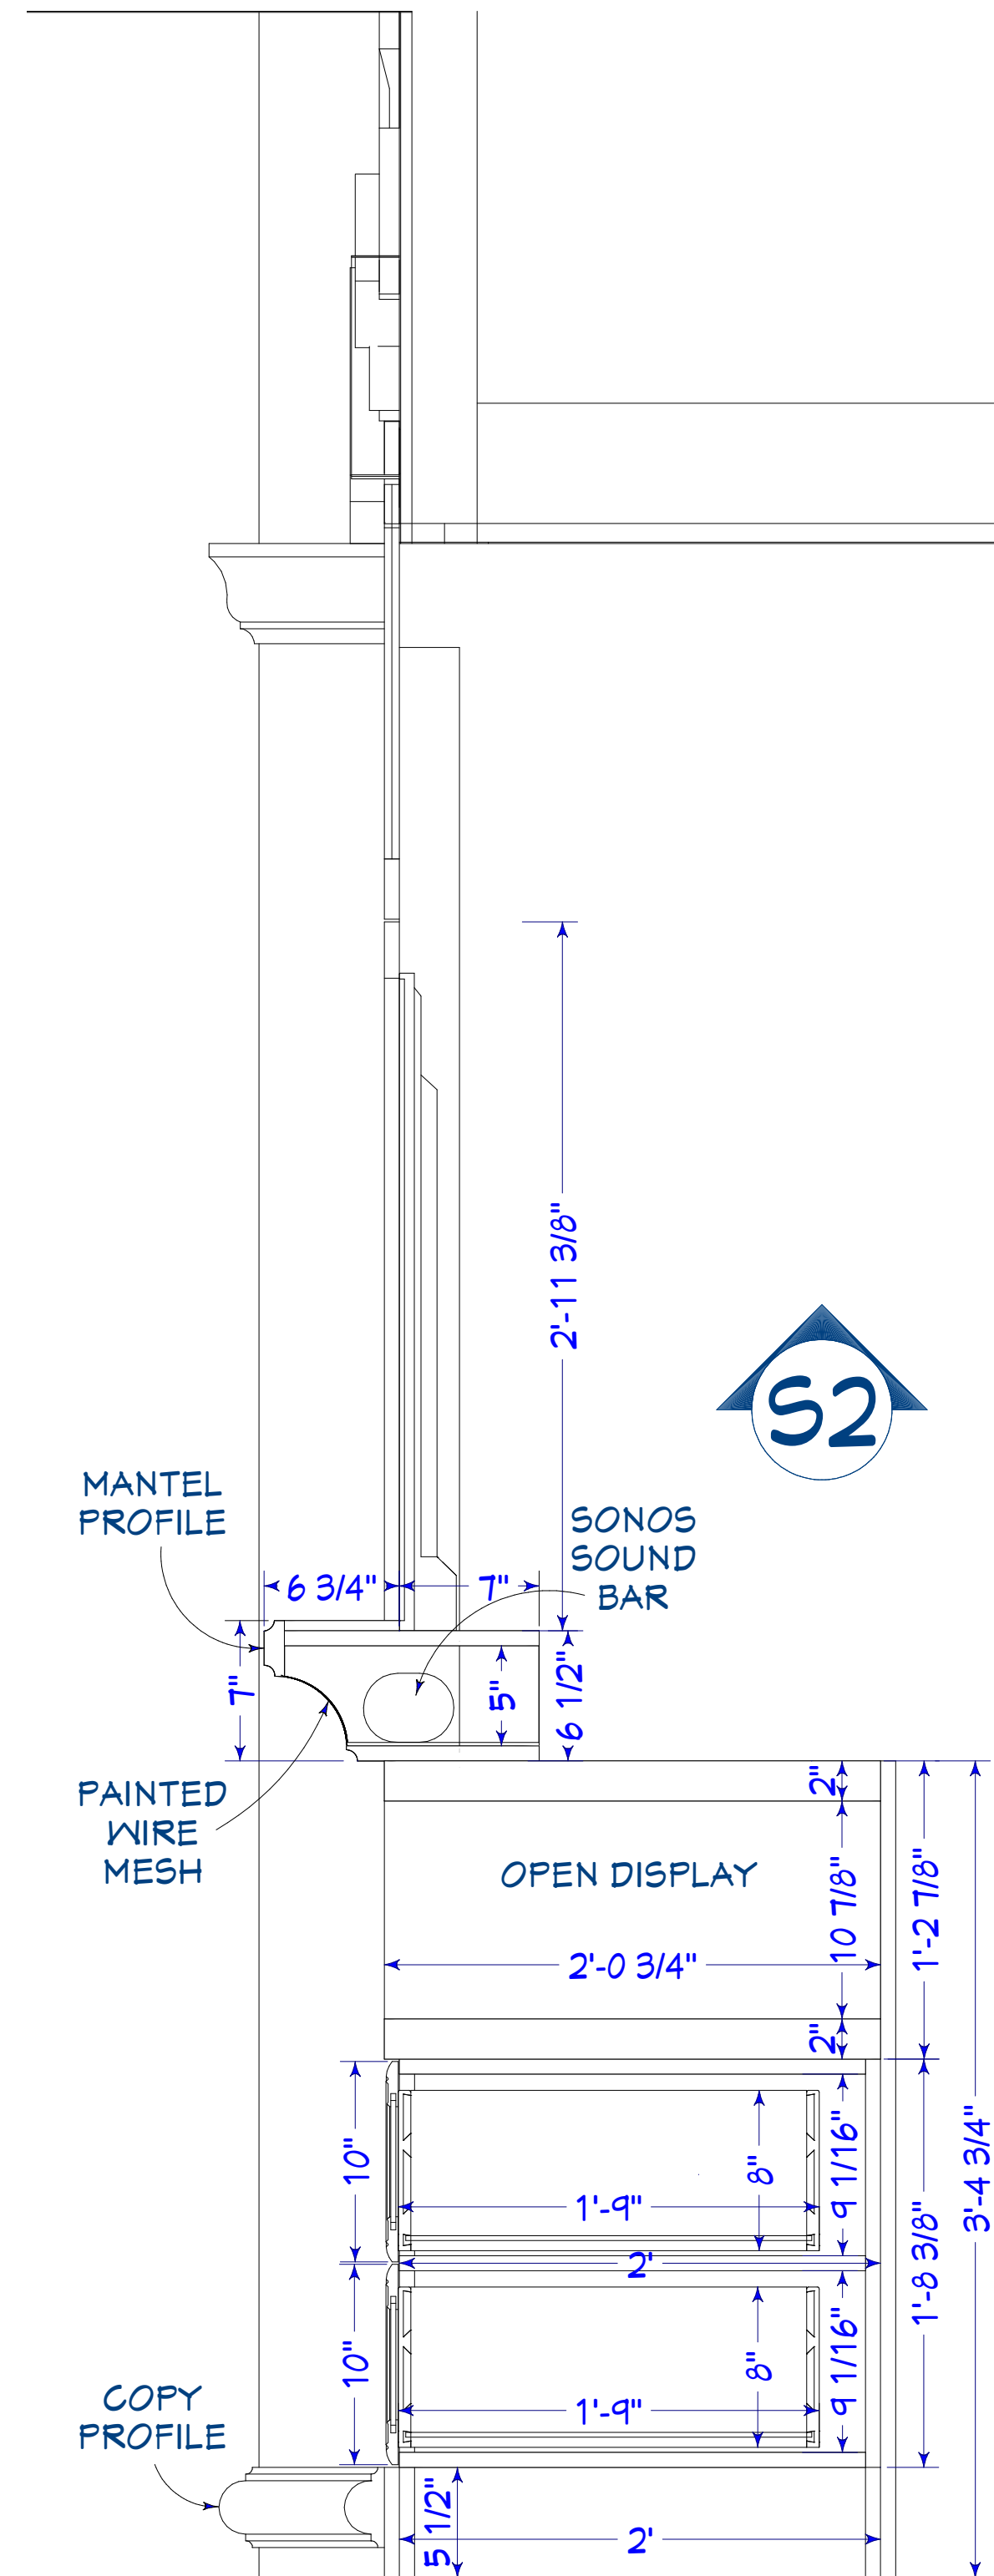
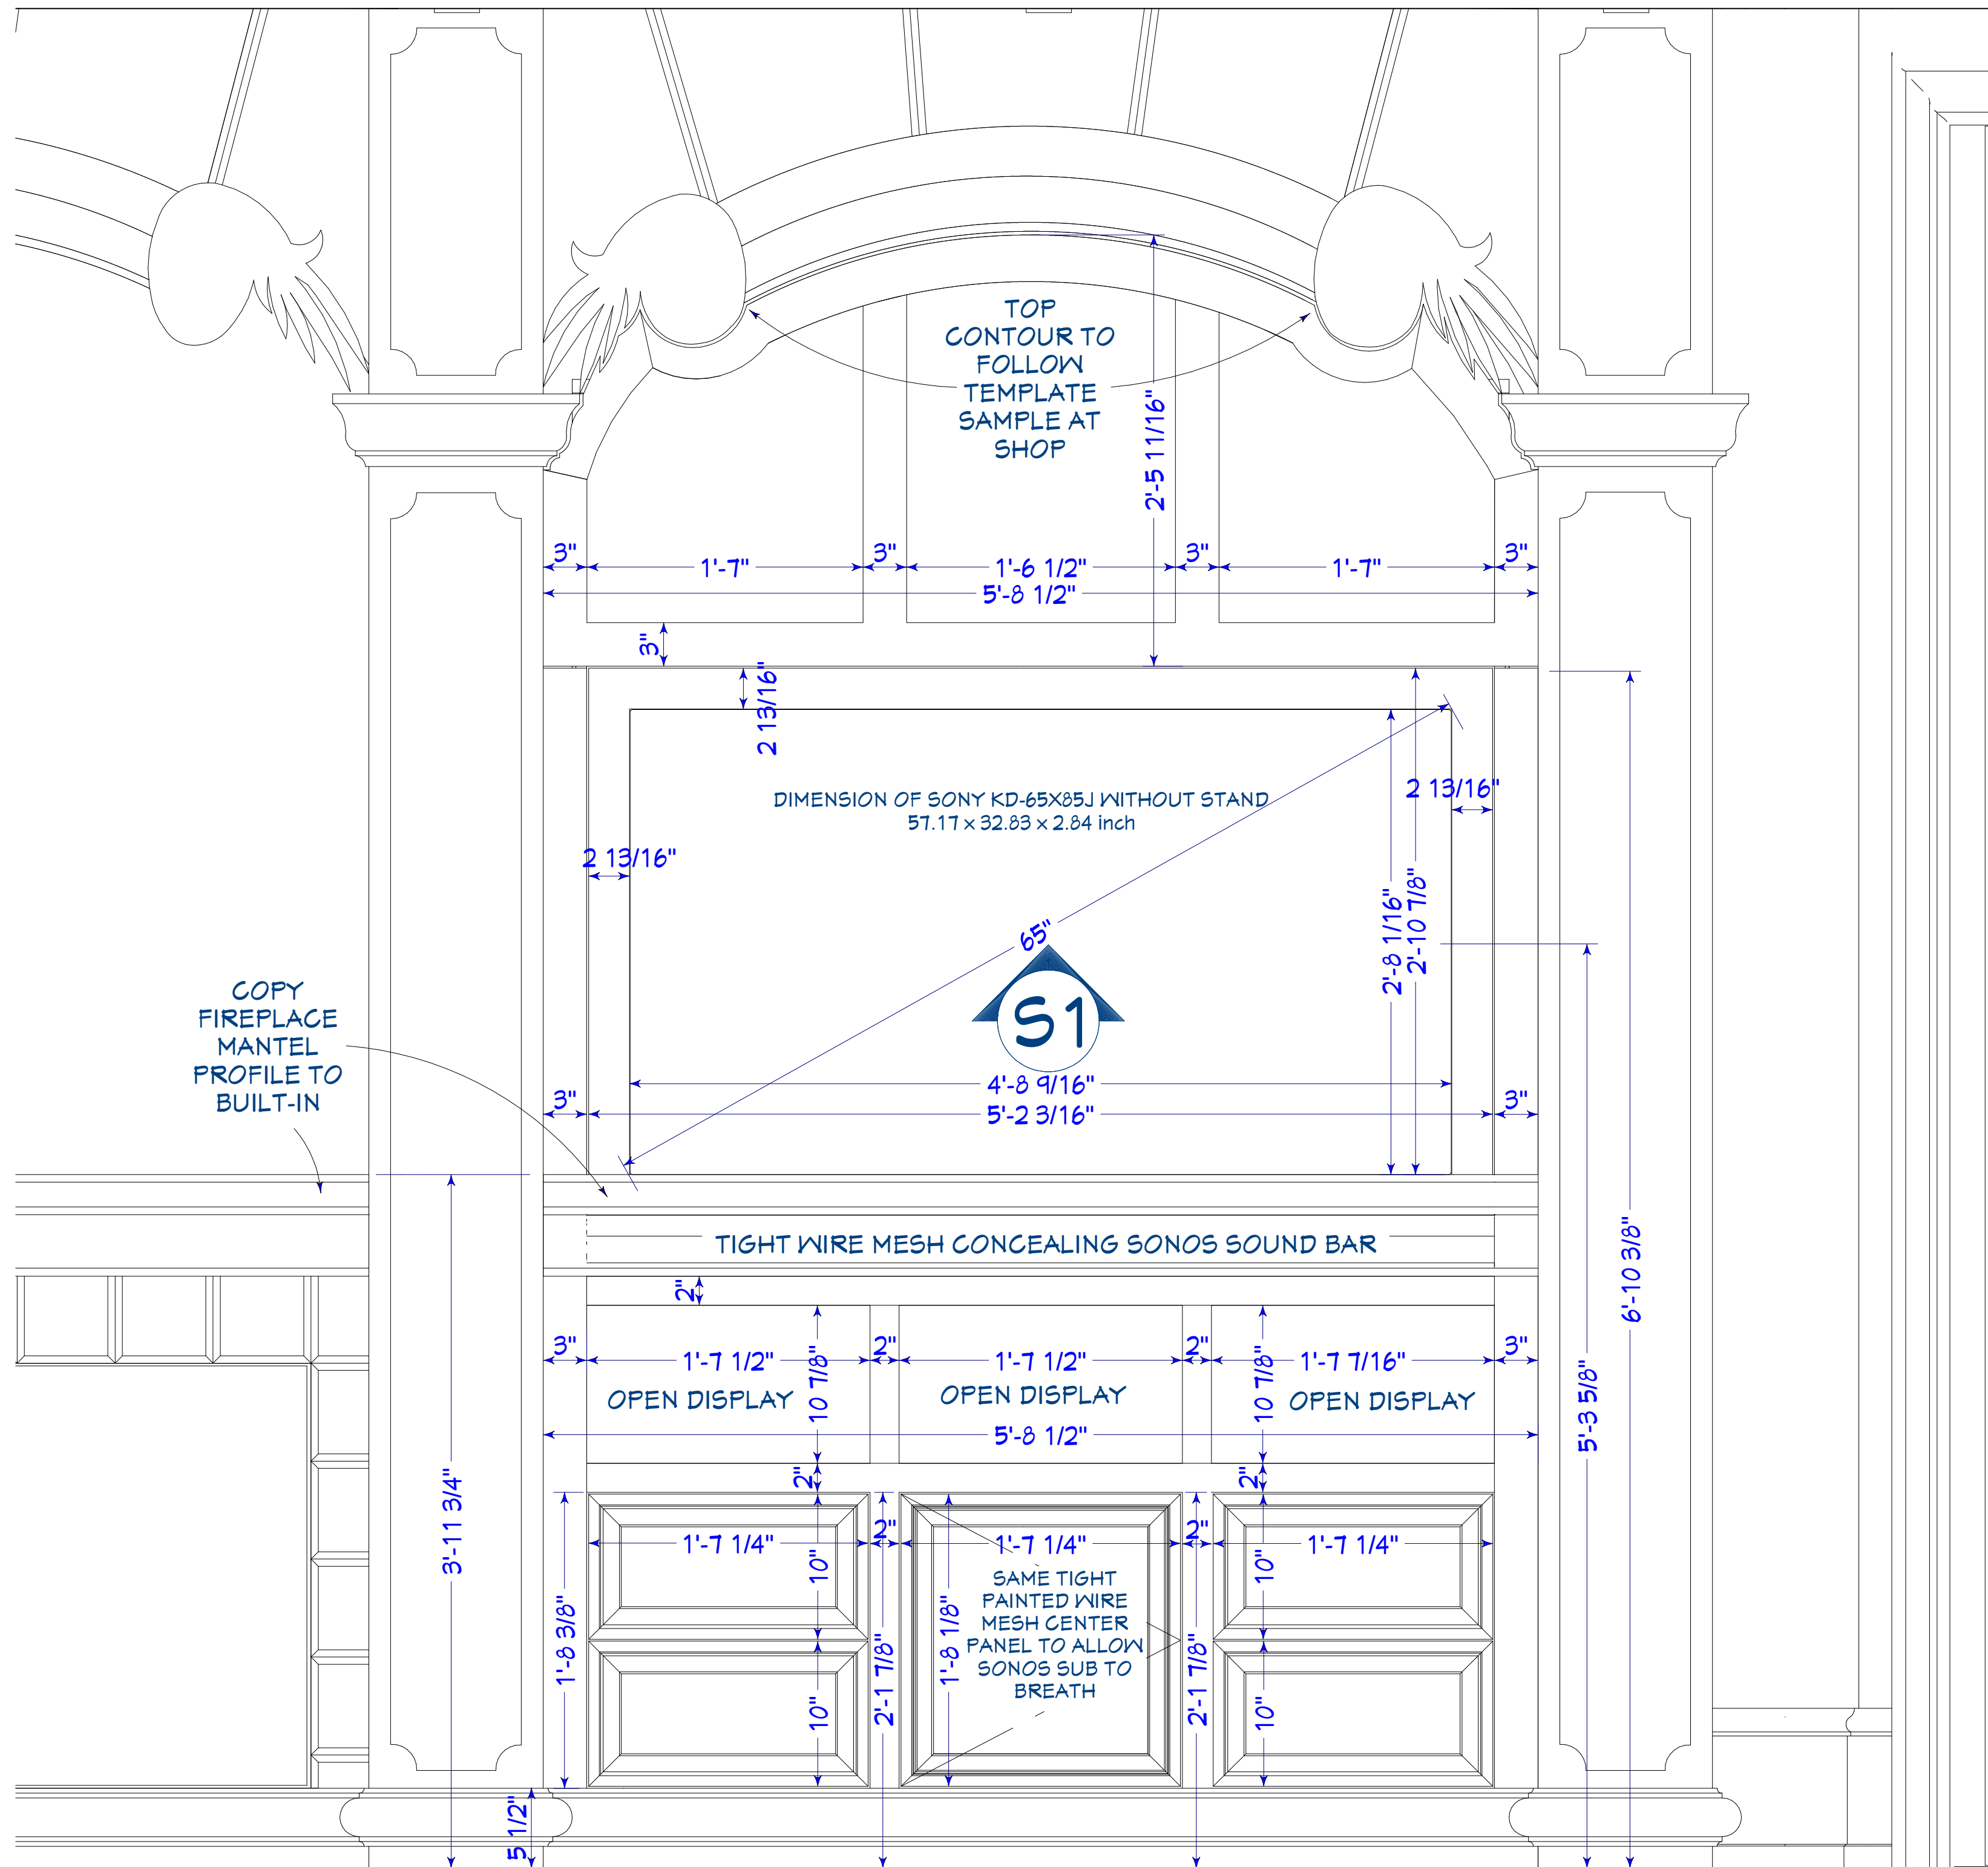


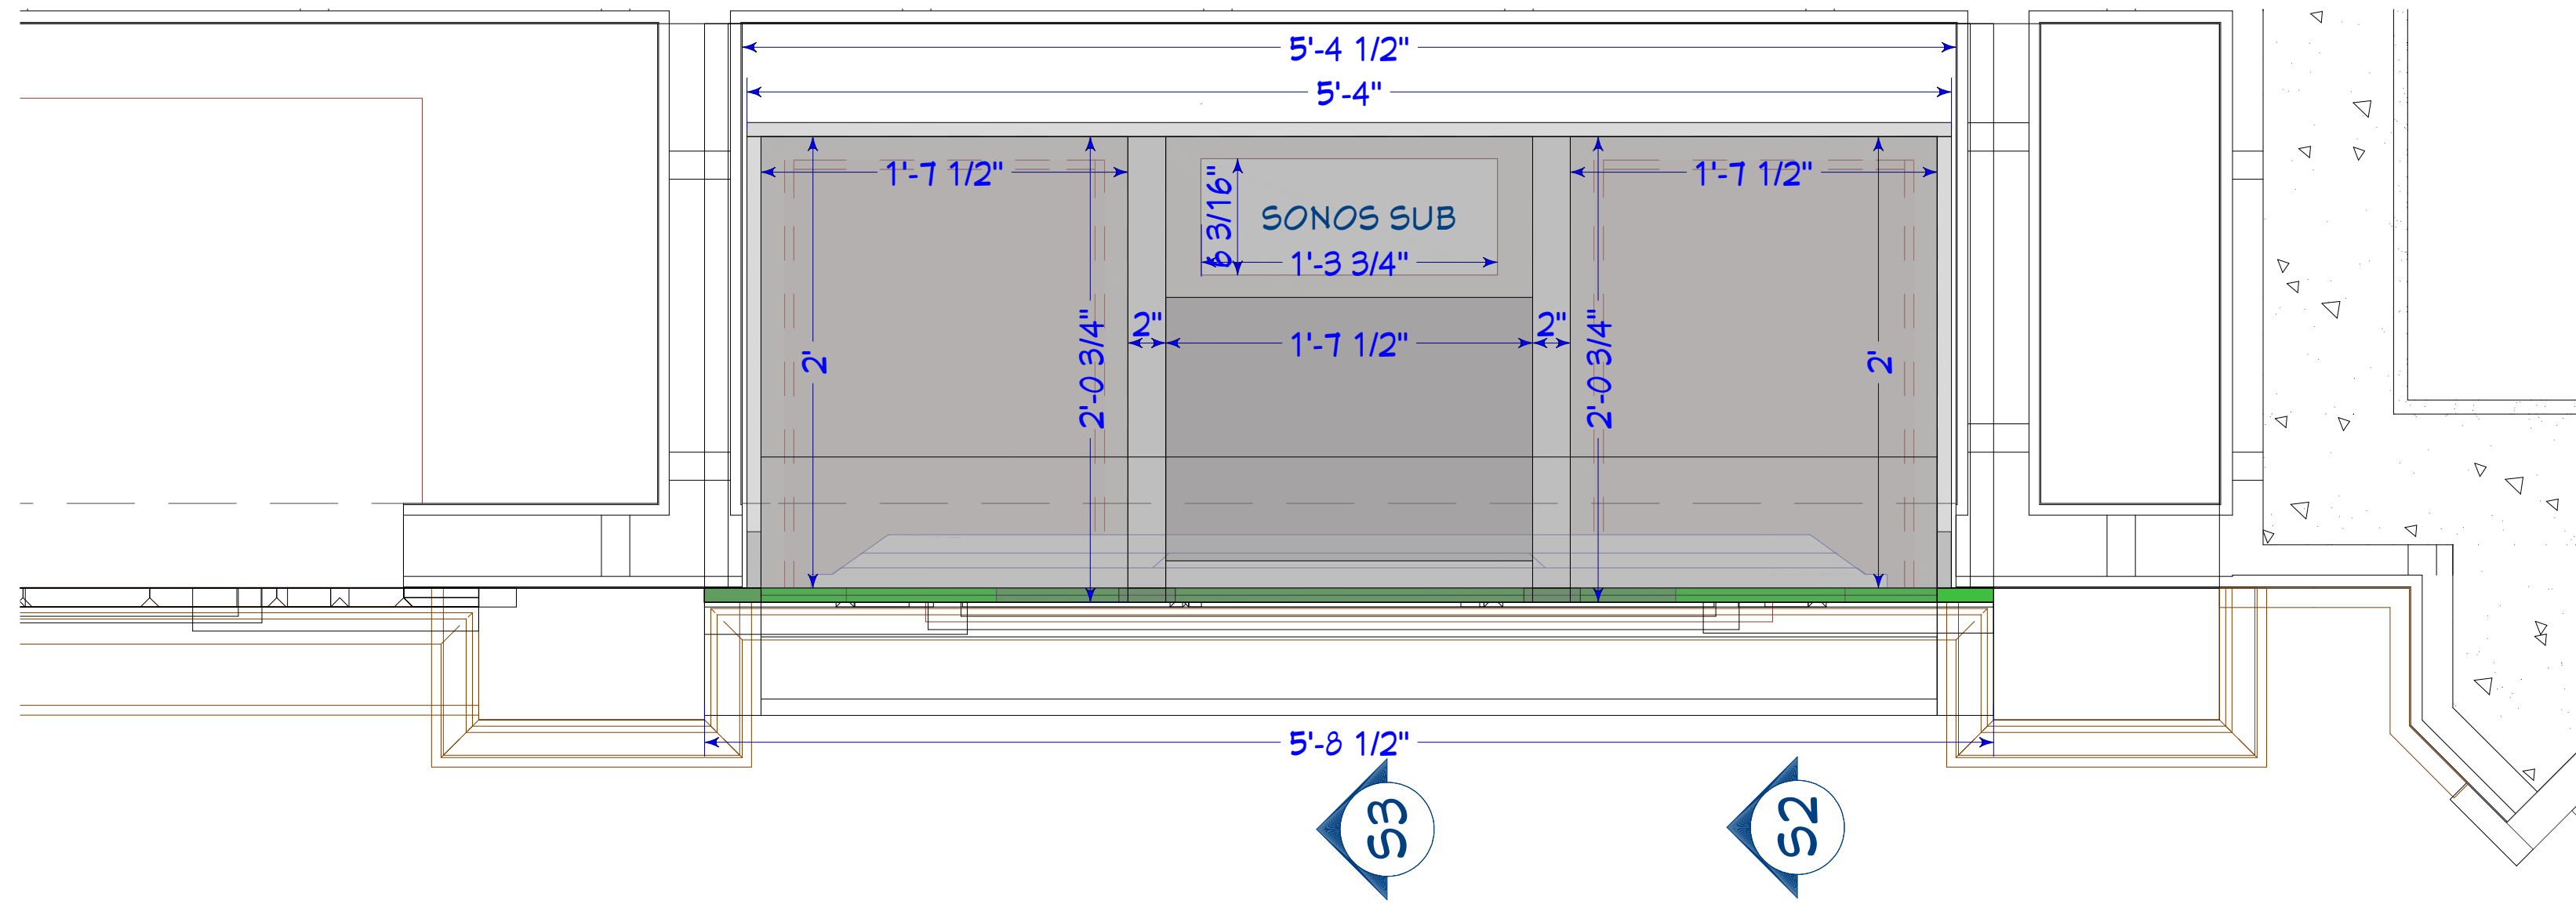

A-1

SHEET NUMBER

ARCH D (24"X36")

SELECT ORIGINAL SIZE WHEN PLOTTING TO MAINTAIN SCALING ACCURACY

DRAWING SCALE

1.5" = 1'

VERSION PURPOSE

PROPOSED REMODEL v1.1

PROJECT NAME

AMRHEIN RESIDENCE

1286 WAGGLE WAY

BAY COLONY GOLF ESTATES

APPROVED BY / DATE

DRAWING DESCRIPTION

GREAT ROOM TV BUILT-IN

ORIGINAL DRAWING DATE:

08/02/2021

CURRENT VERSION DATE:

09/03/2021

VERSION:

v1.1

DRAWN BY:

MG CAD

6189 Taylor Road
Naples Florida 34109
www.woodworkersnaples.com
Tel: 239-593-1718

Woodworkers

Cabinet of Naples, est. 1979