


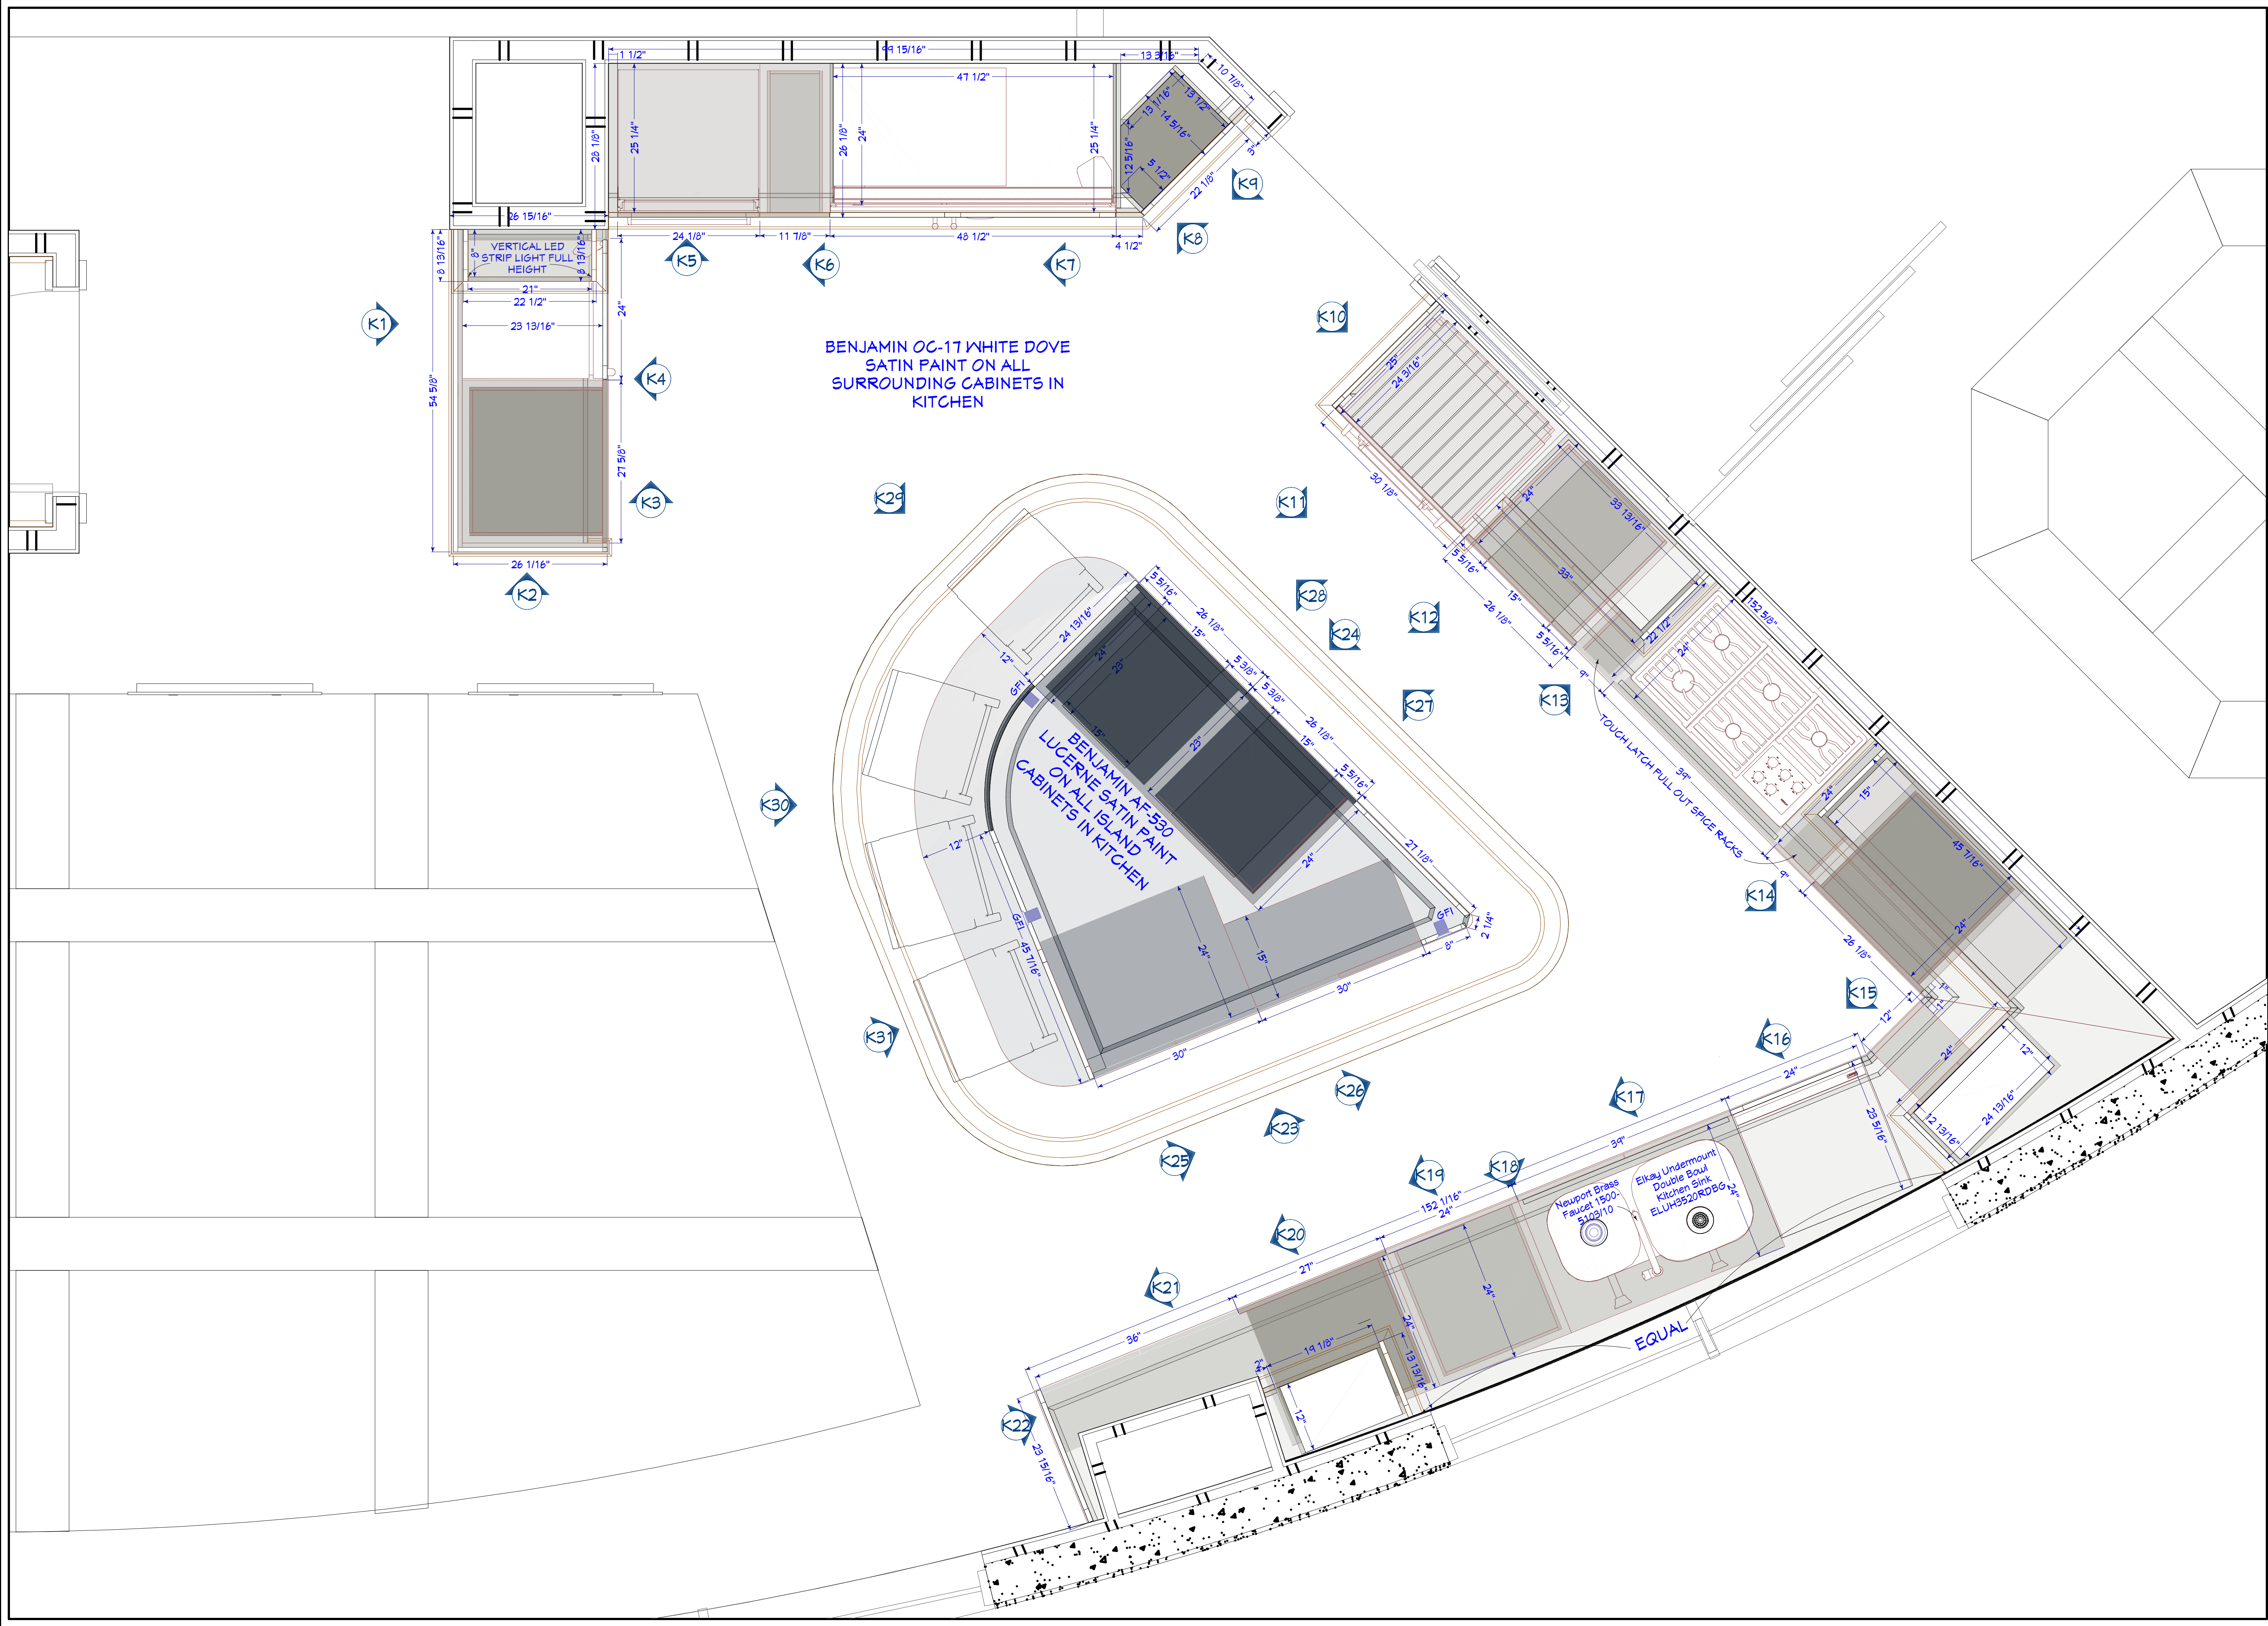

SHEET NUMBER

i-1

SHEET FORMAT

ARCH D (24"X36")

SELECT ORIGINAL SIZE WHEN PLOTTING TO MAINTAIN SCALING ACCURACY

DRAWING SCALE

1" = 1'

VERSION PURPOSE

SHOP
FINALS
v1.8

PROJECT NAME

DeMarsh RESIDENCE
4501 GULF SHORE #905
NAPLES, FLORIDA

APPROVED BY / DATE

DRAWING DESCRIPTION

KITCHEN
REMODEL

ORIGINAL DRAWING DATE

05/01/21

CURRENT VERSION DATE

07/20/21

VERSION


v1.8

DRAWN BY


MG CAD

6189 Taylor Road
Naples Florida 34109
www.woodworkersnaples.com
Tel:239-593-1718


Woodworkers
Cabinet of Naples, est. 1979

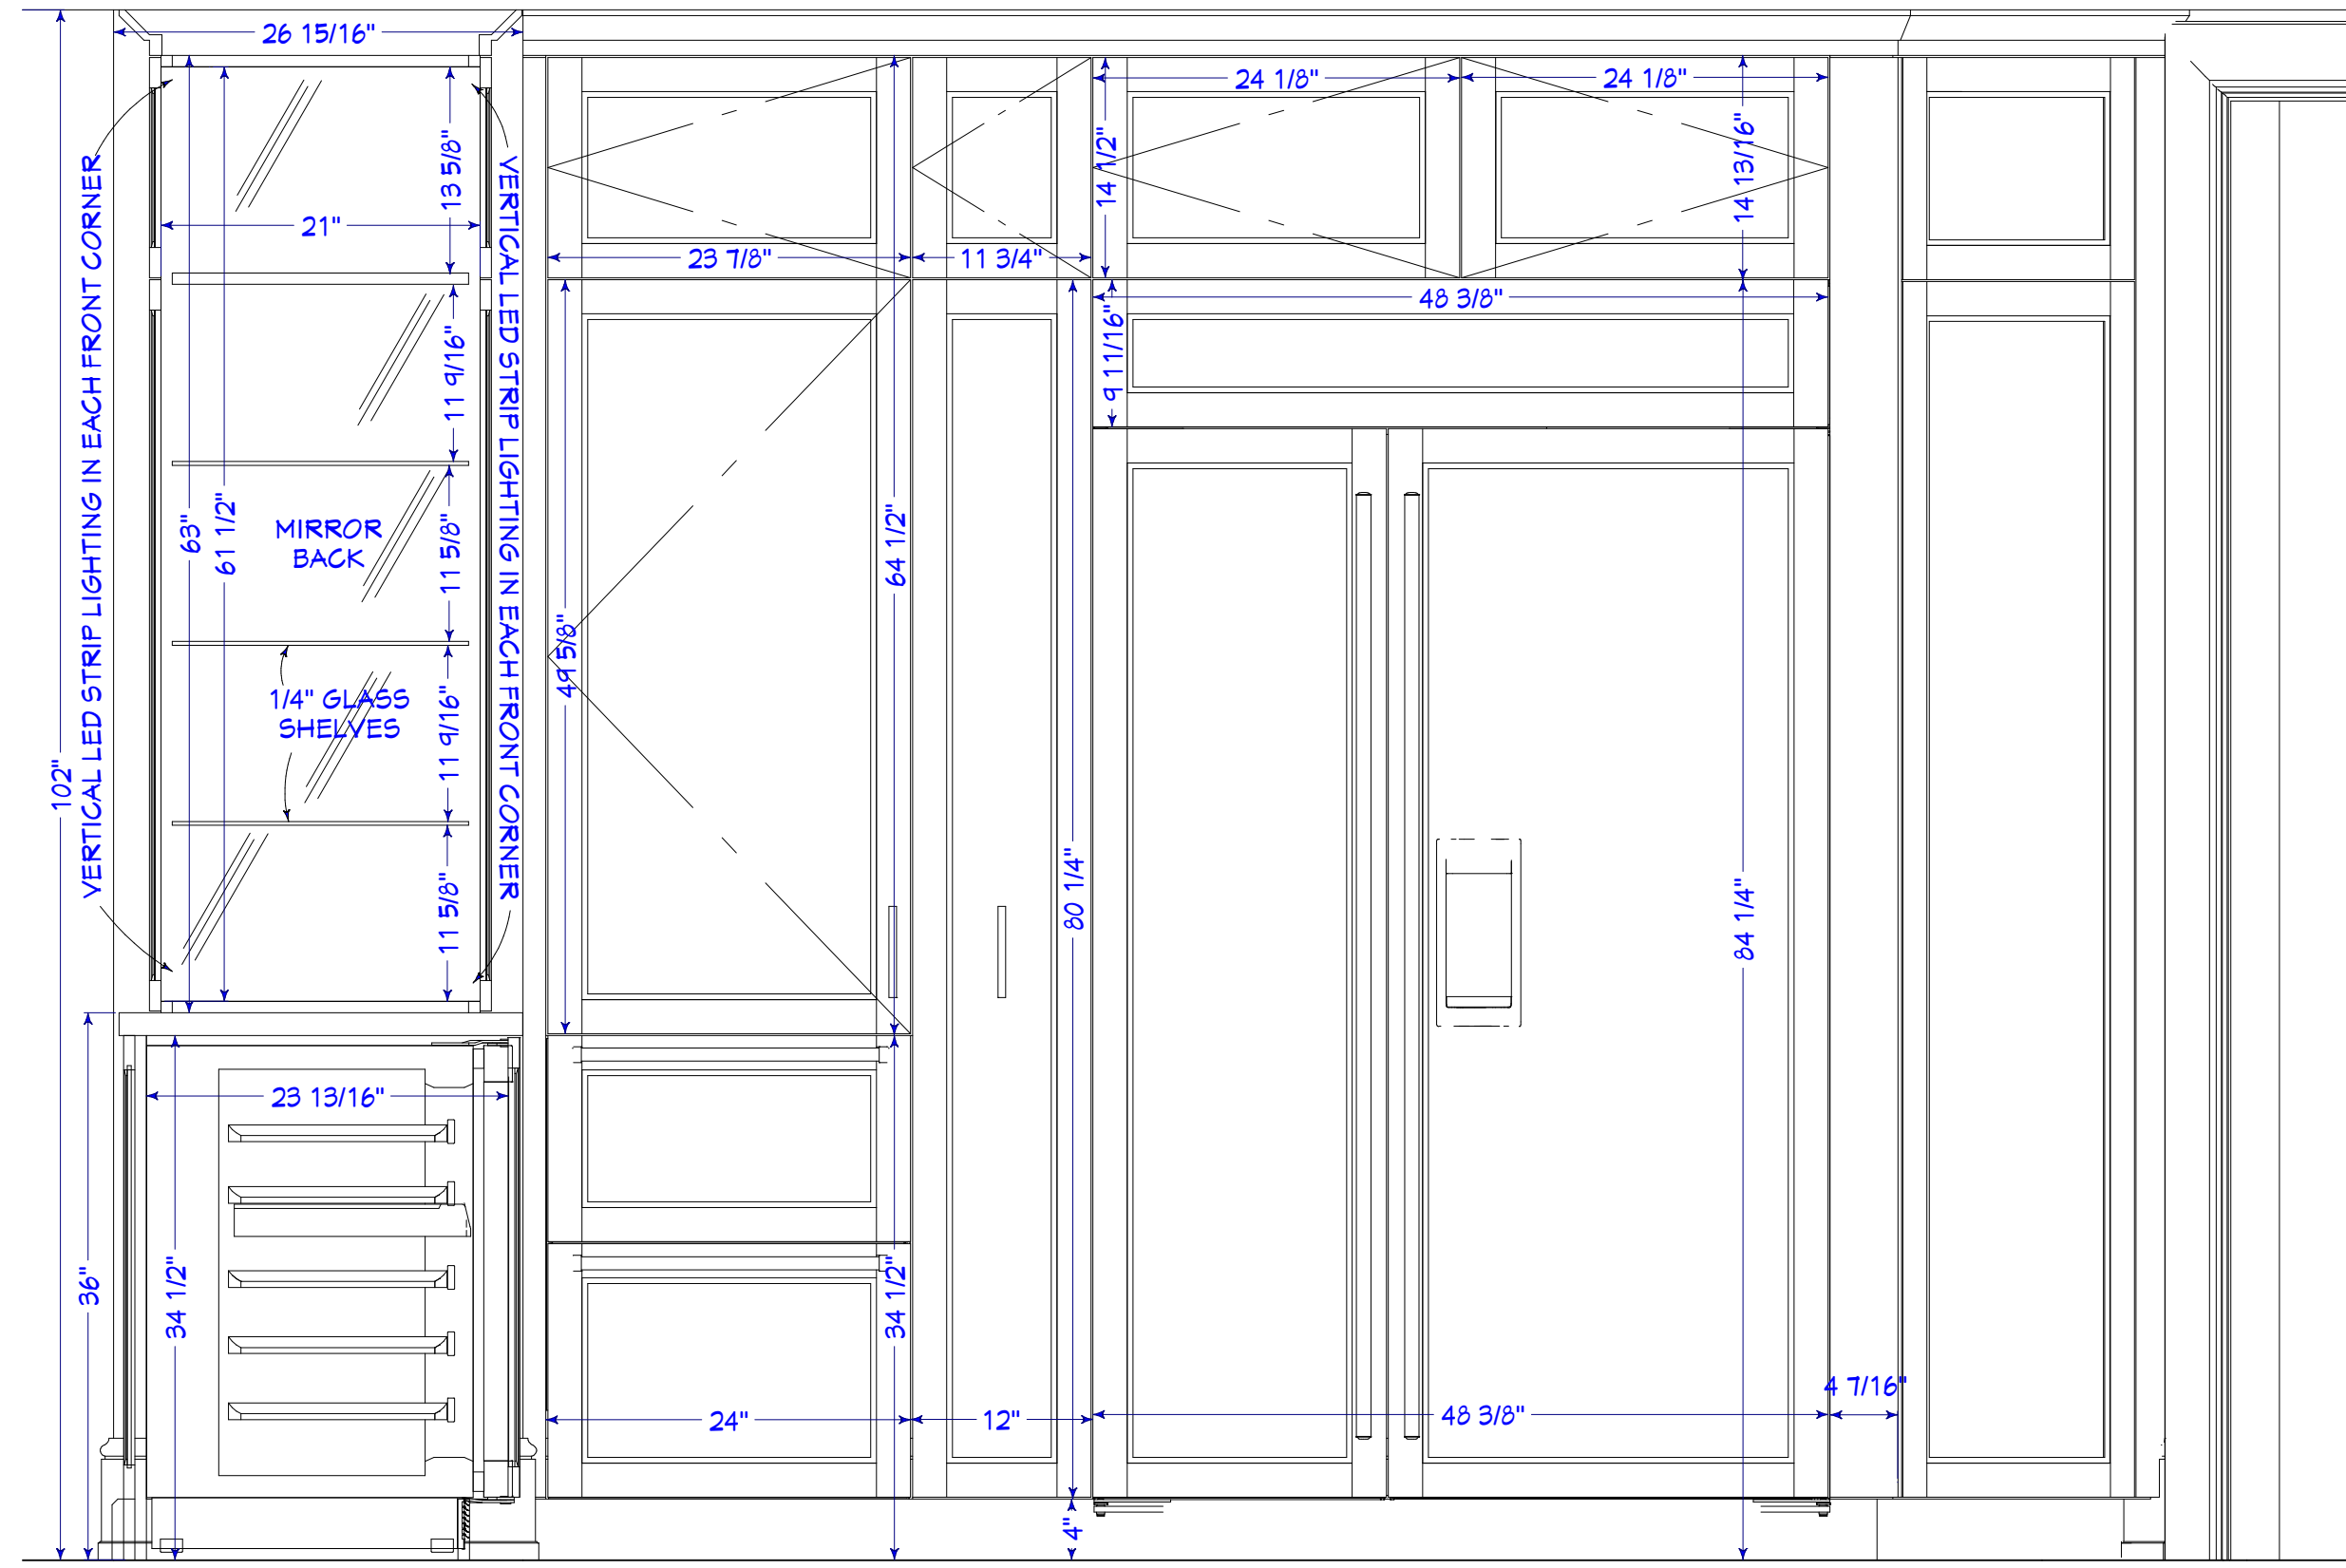


K5

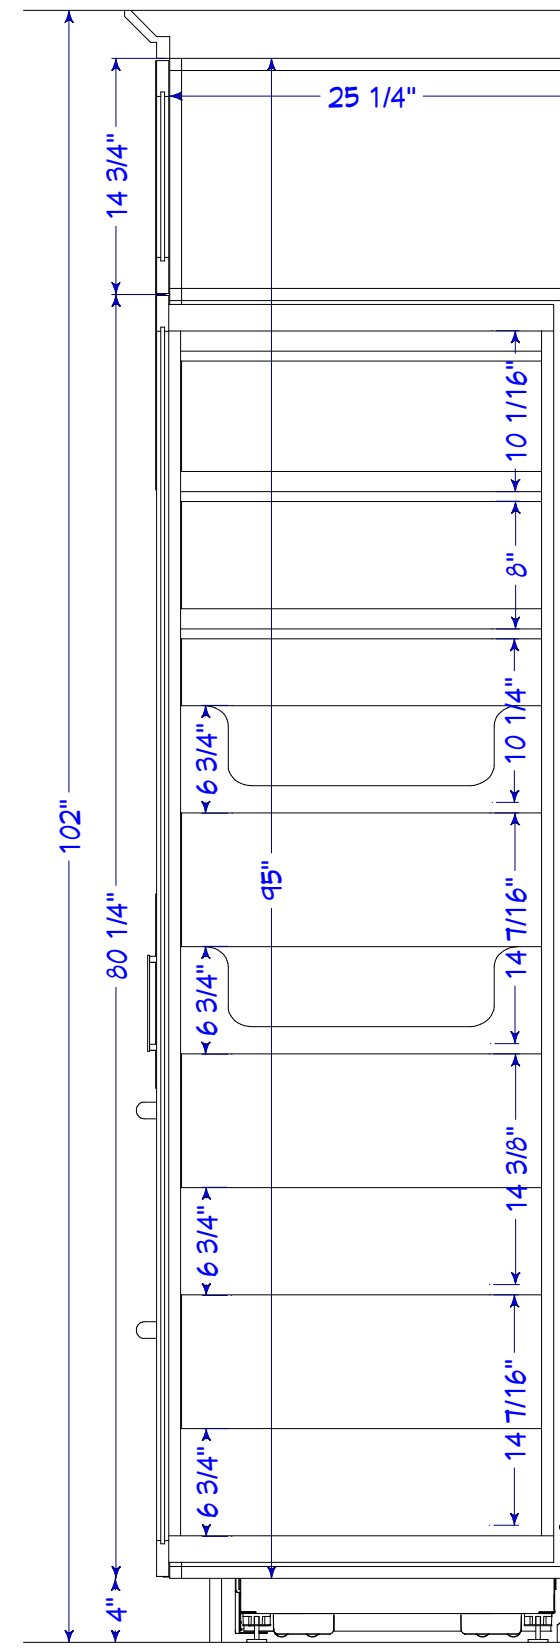


K6

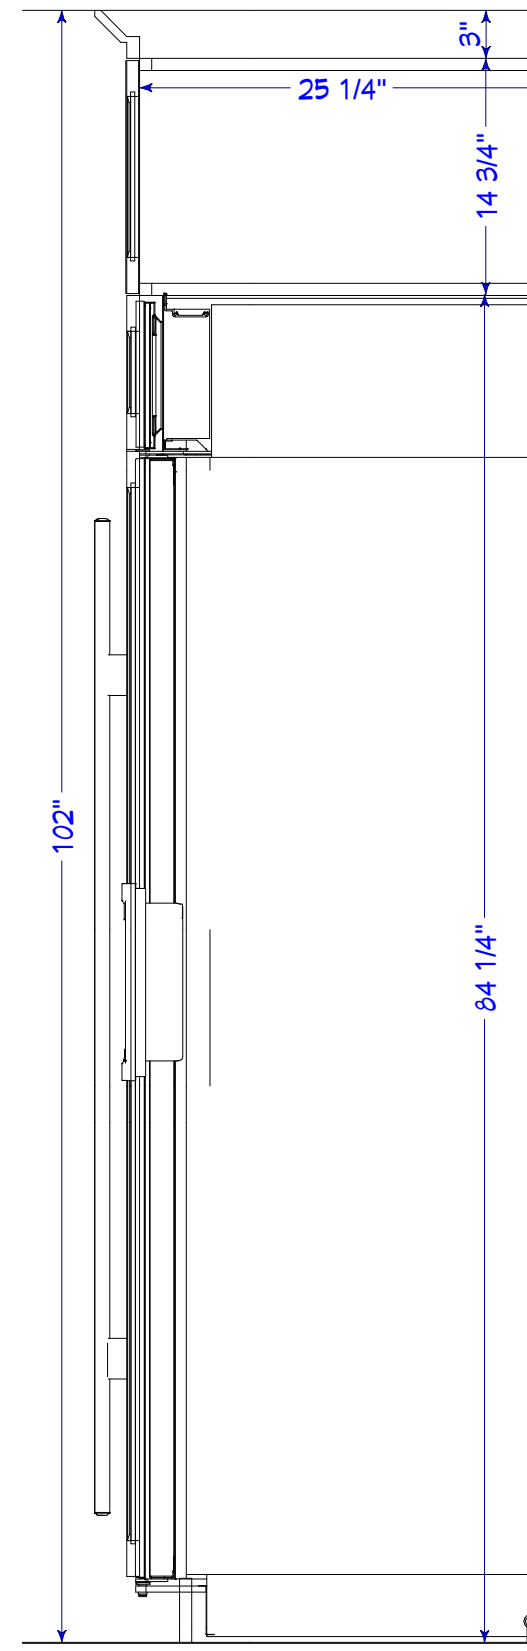


K7

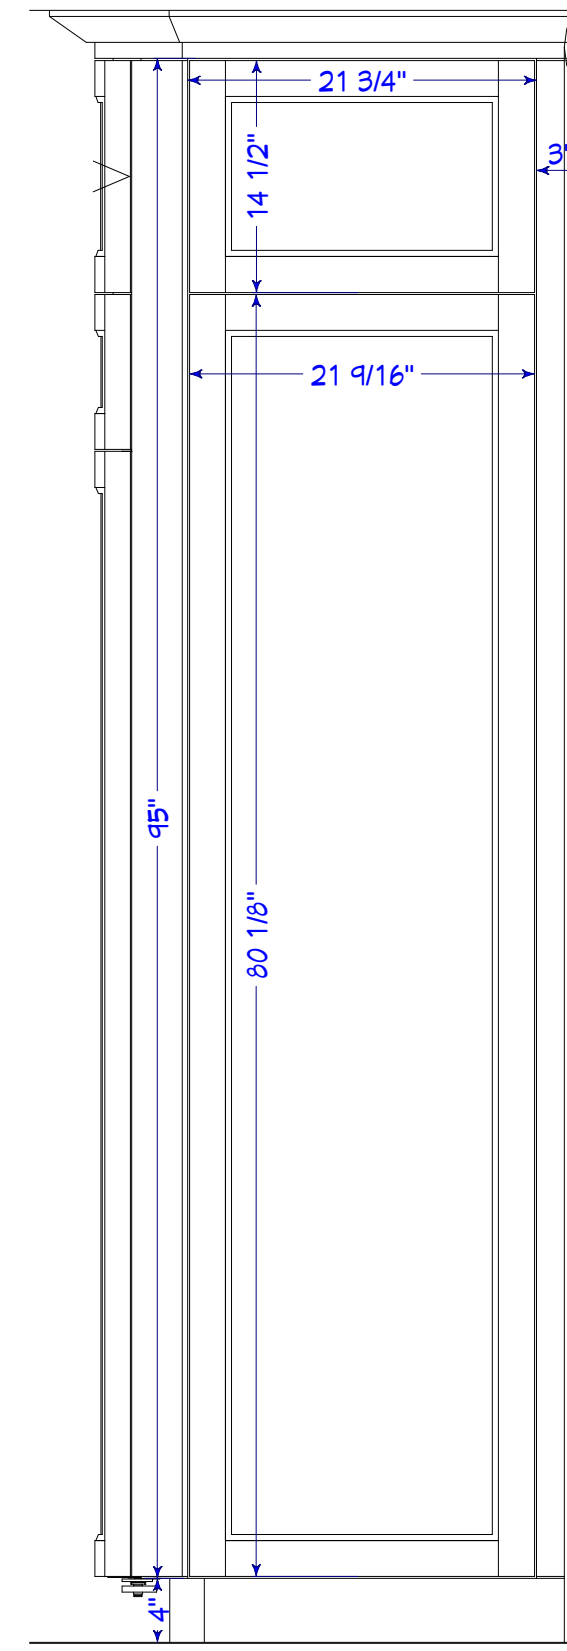


K8

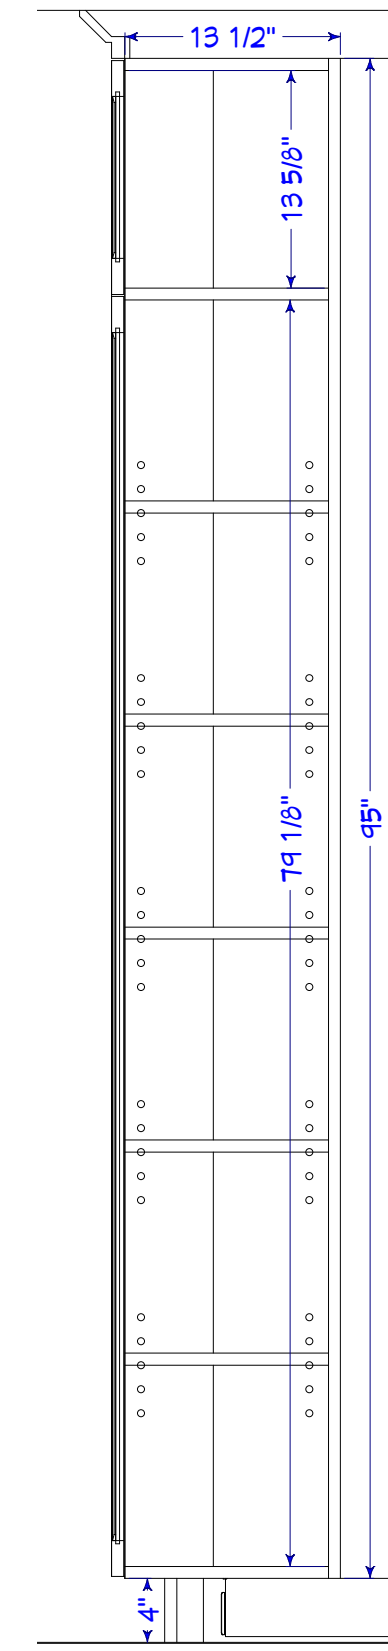


K9

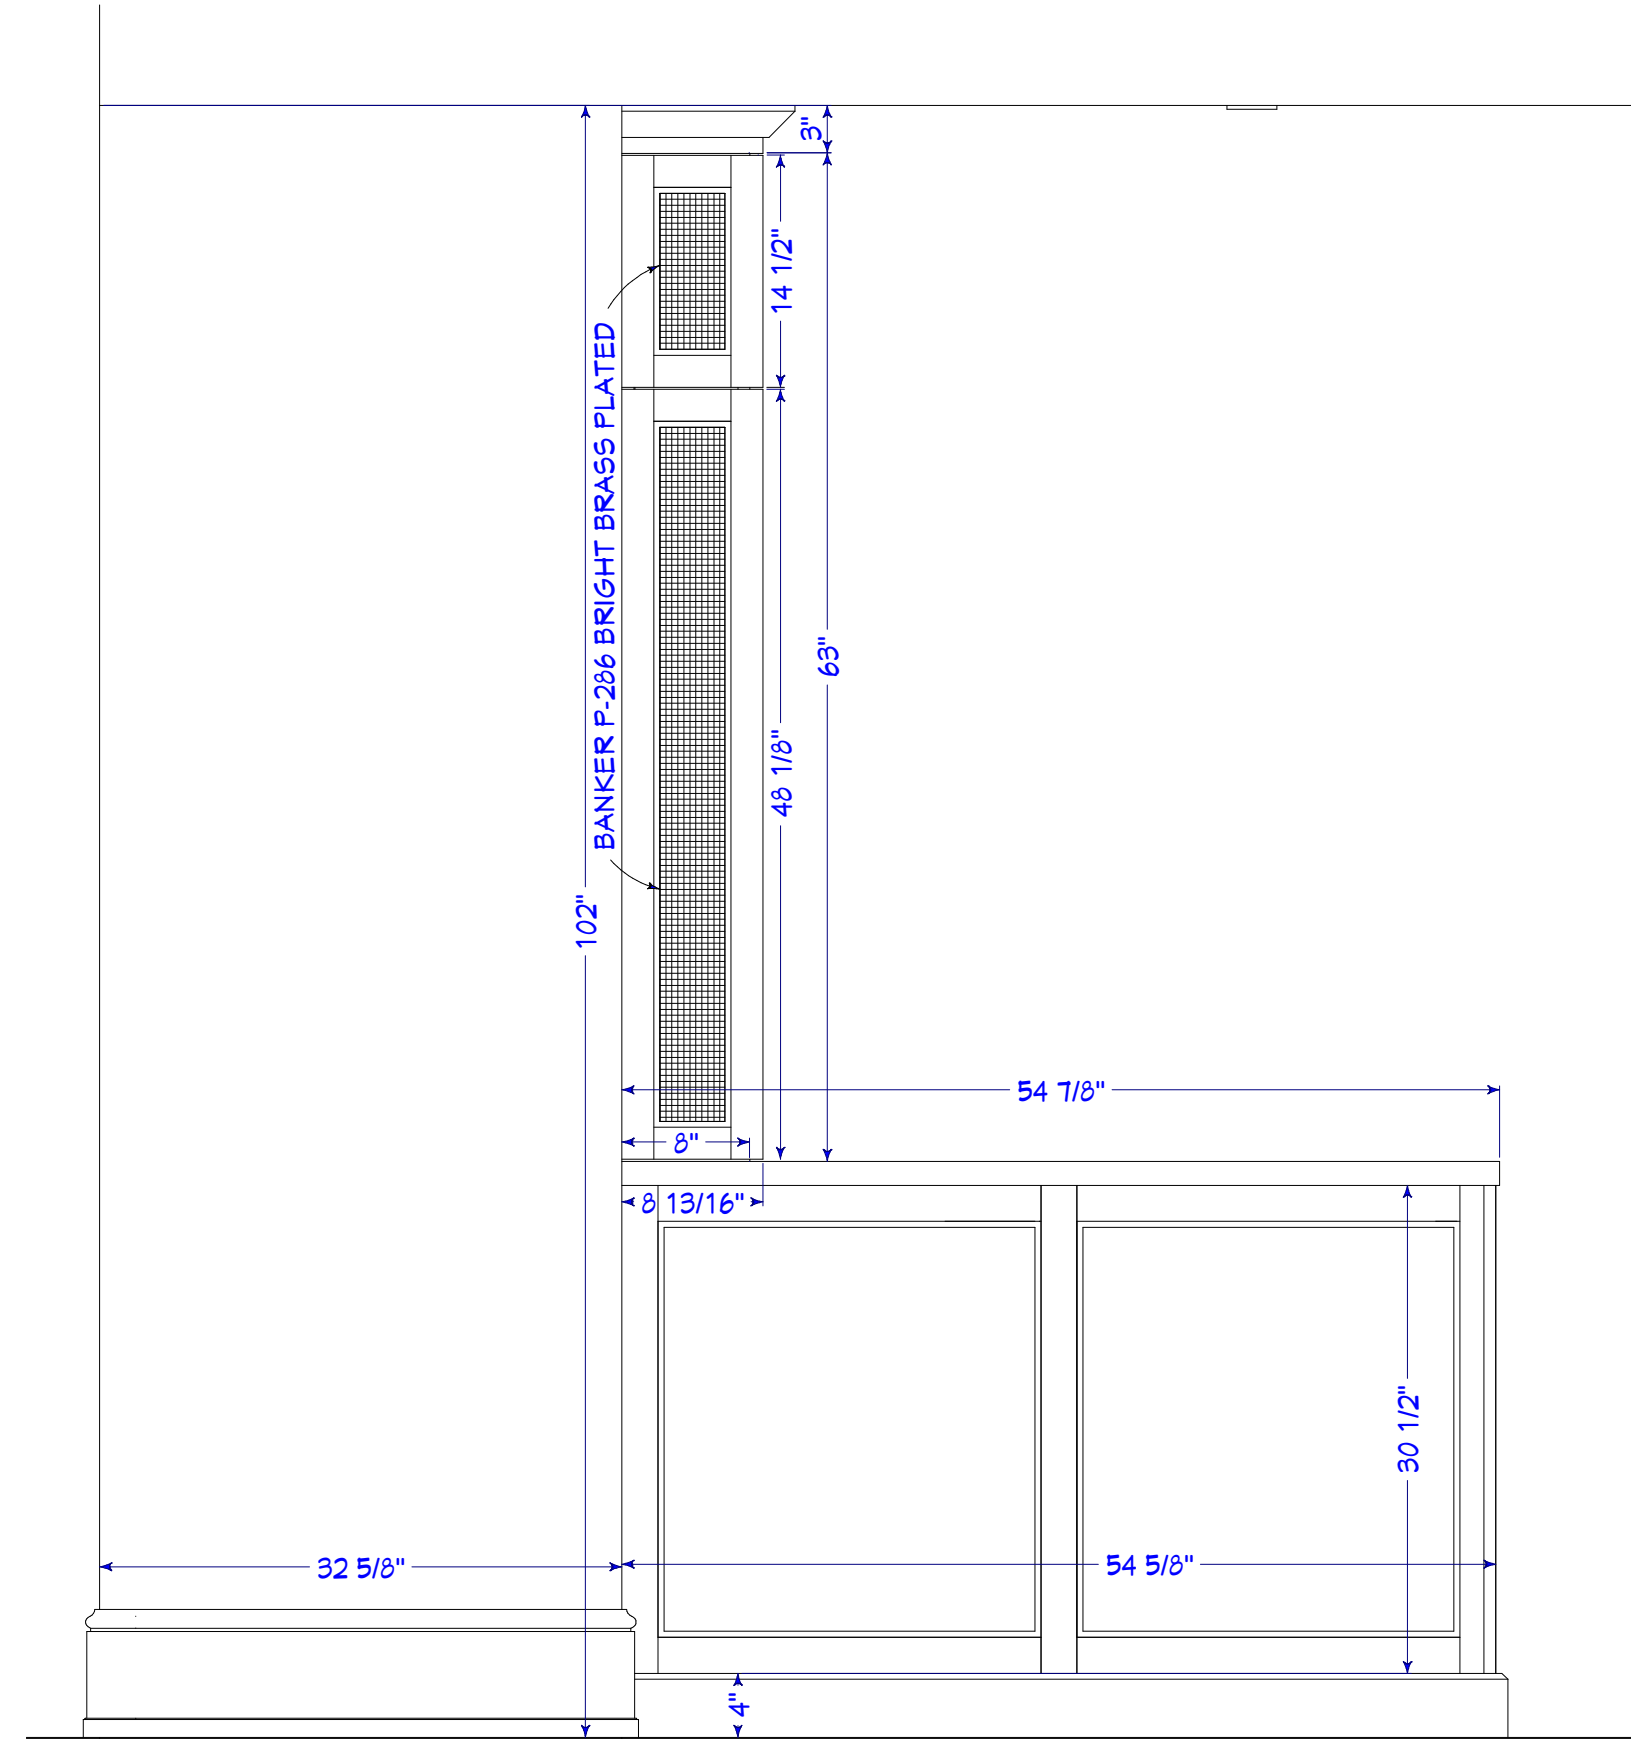


K1

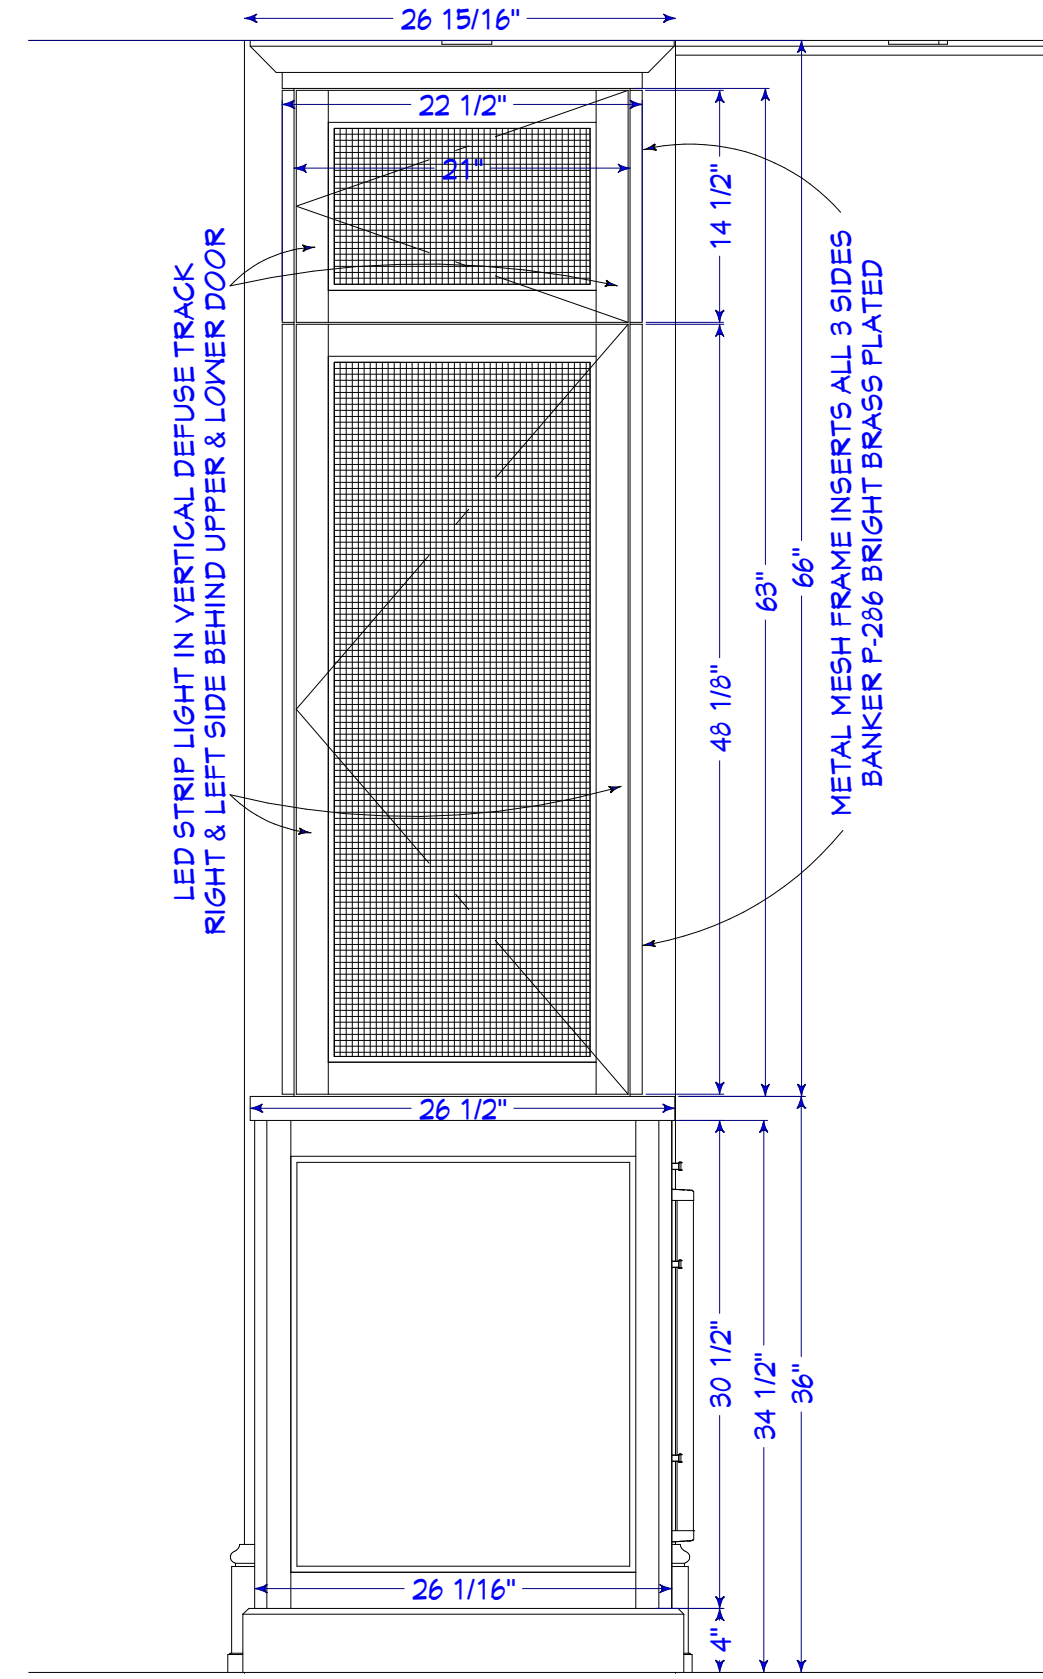

K2

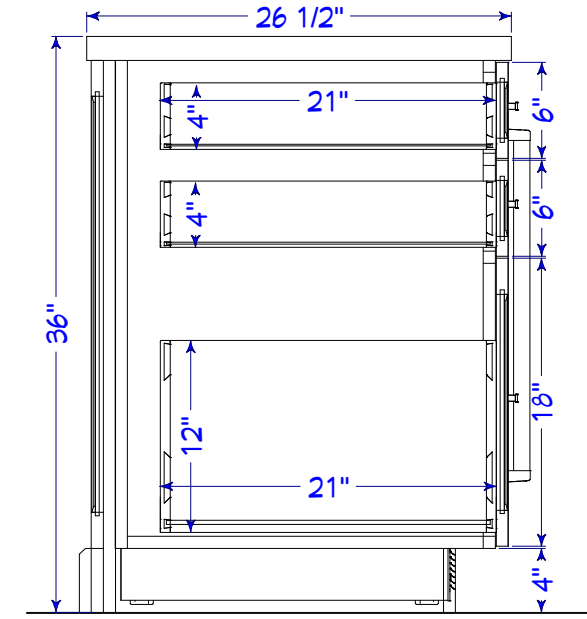

K3

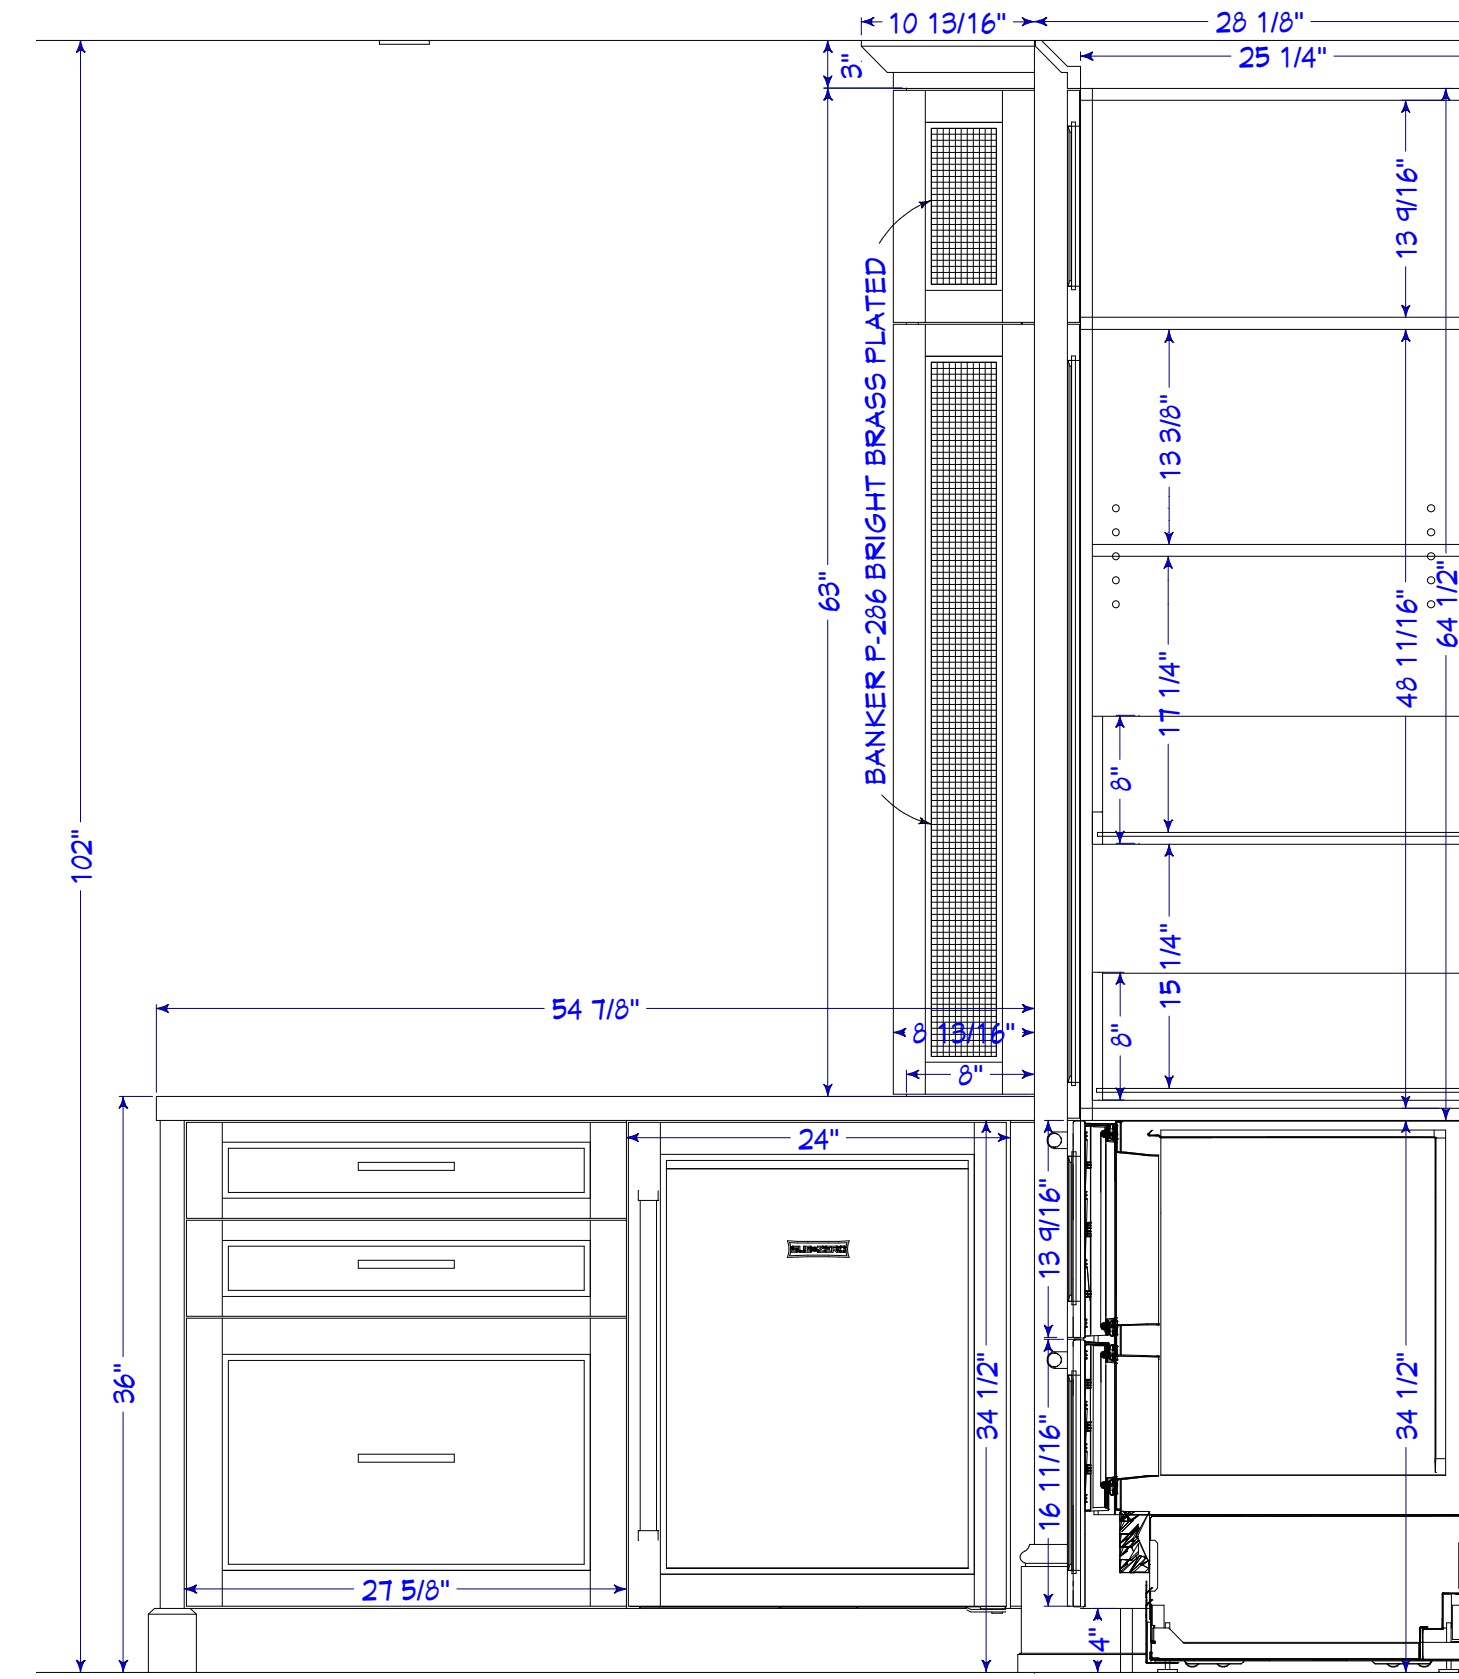

K4


DeMarsh RESIDENCE
4501 GULF SHORE #905
NAPLES, FLORIDA

KITCHEN
REMODEL

ORIGINAL DRAWING DATE:
05/01/21
CURRENT VERSION DATE:
07/20/21
VERSION:
v1.8
MG CAD


6159 Taylor Road
Naples Florida 34109
www.woodworkersnaples.com
Tel: 239-593-1718
Woodworkers
Cabinets of Naples, est. 1979

i-2
SHEET FORMAT:
ARCH D (24\"X36\")
SELECT ORIGINAL SIZE WHEN PLOTTING
TO MAINTAIN SCALING ACCURACY
DRAWING SCALE:
1\" = 1'
VERSION PURPOSE:
SHOP
FINALS
v1.8

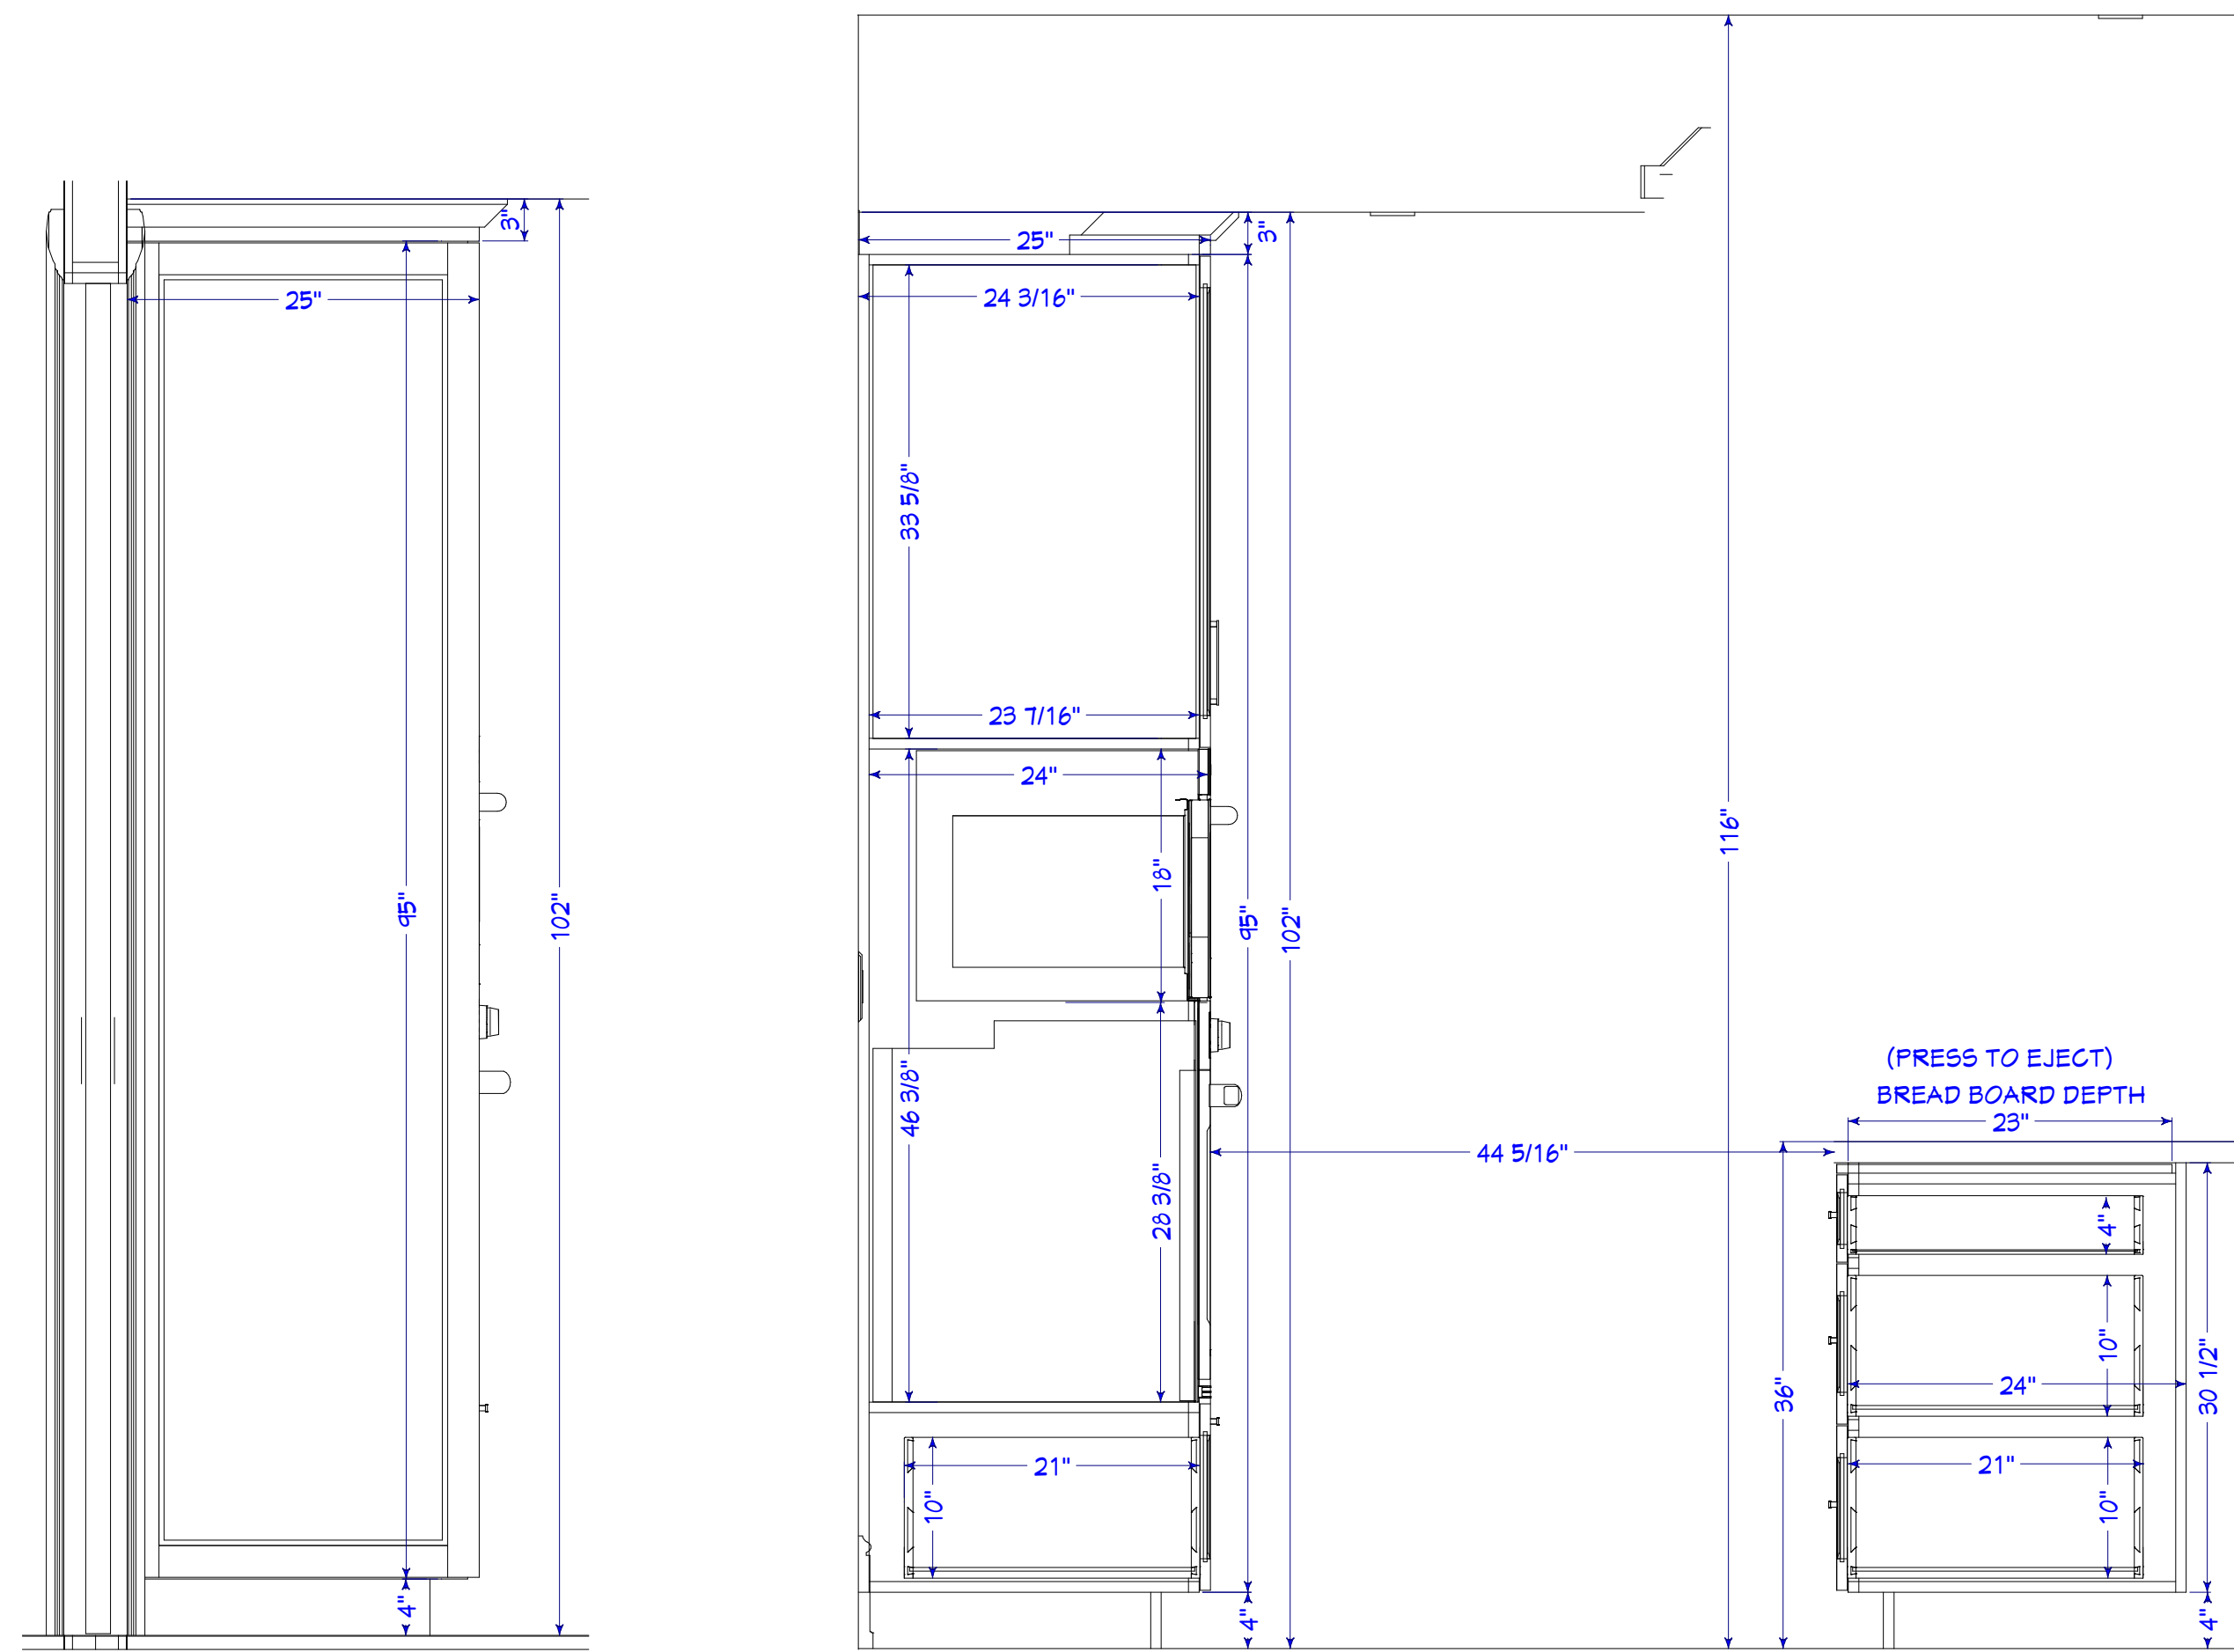


K10


K11

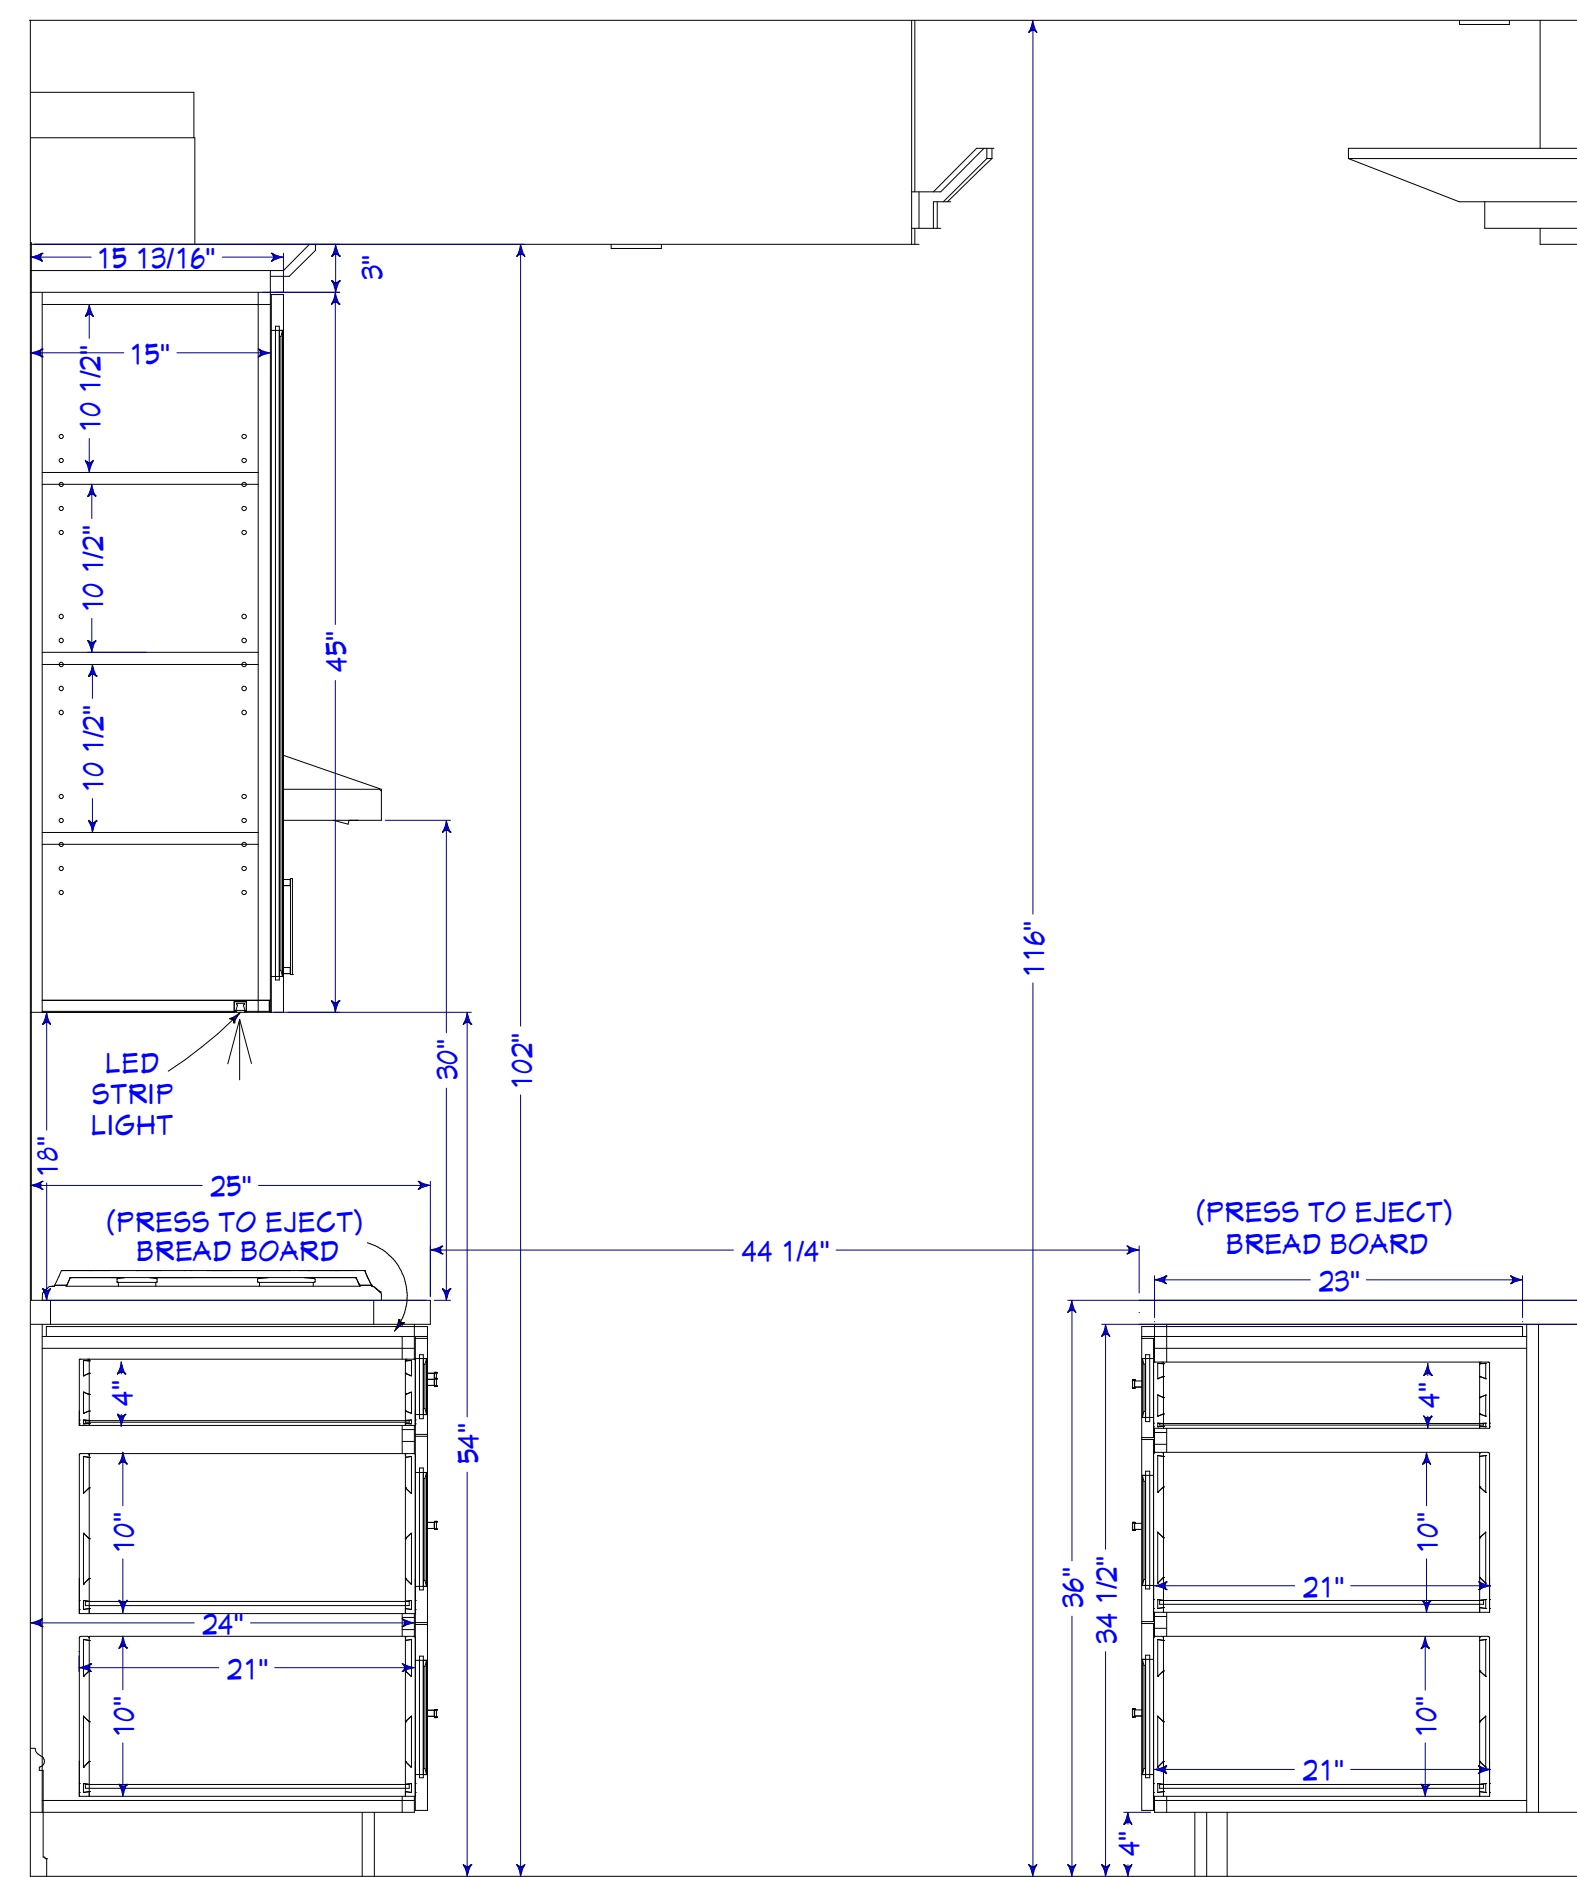


K12

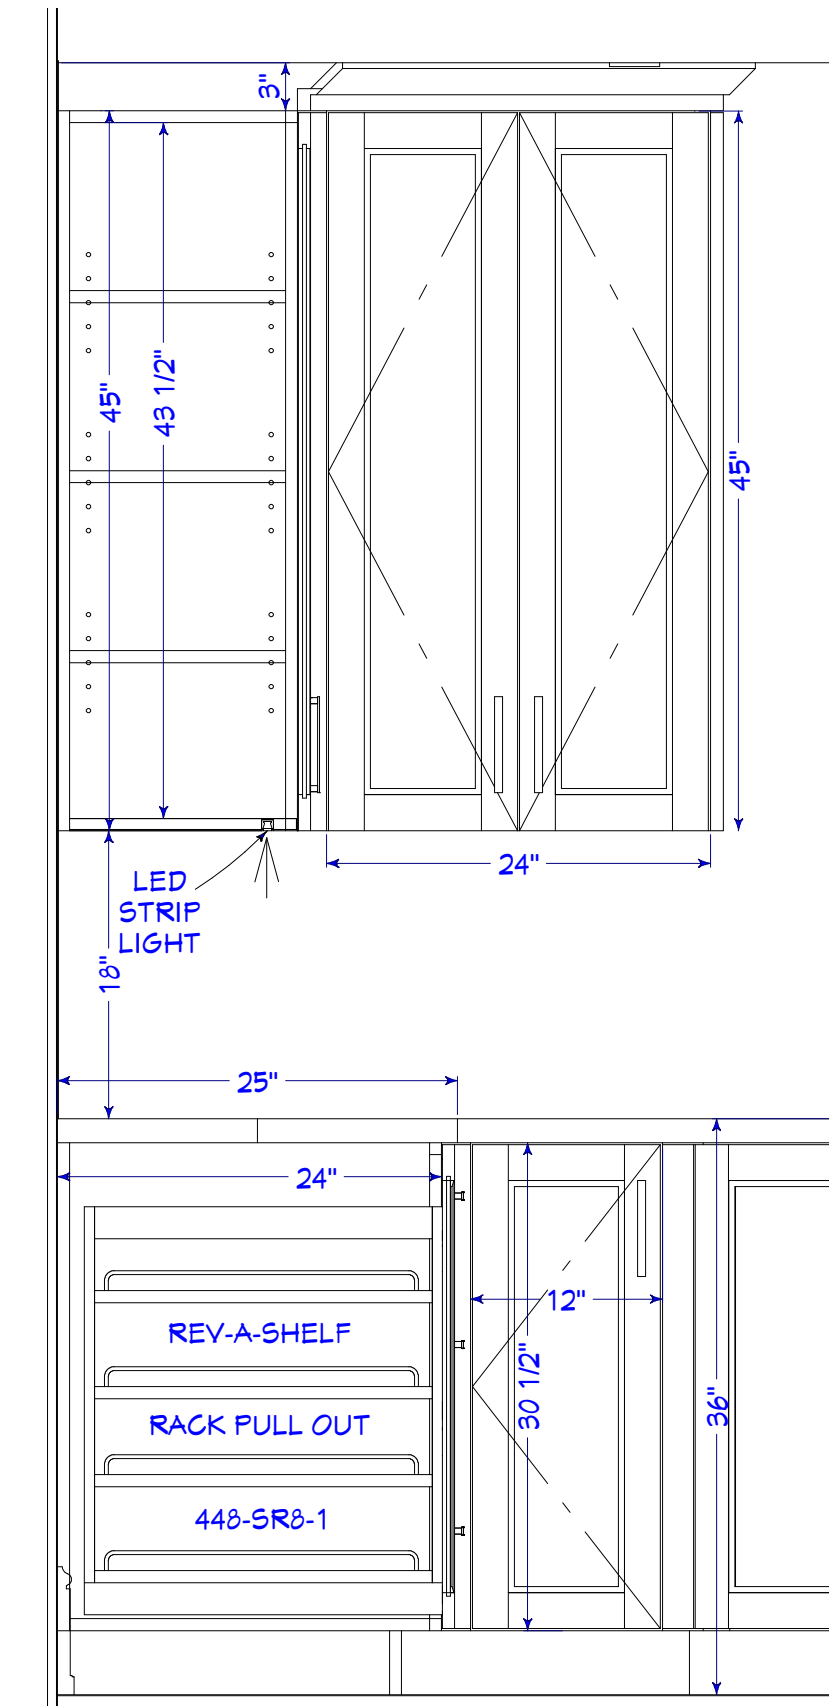


K14

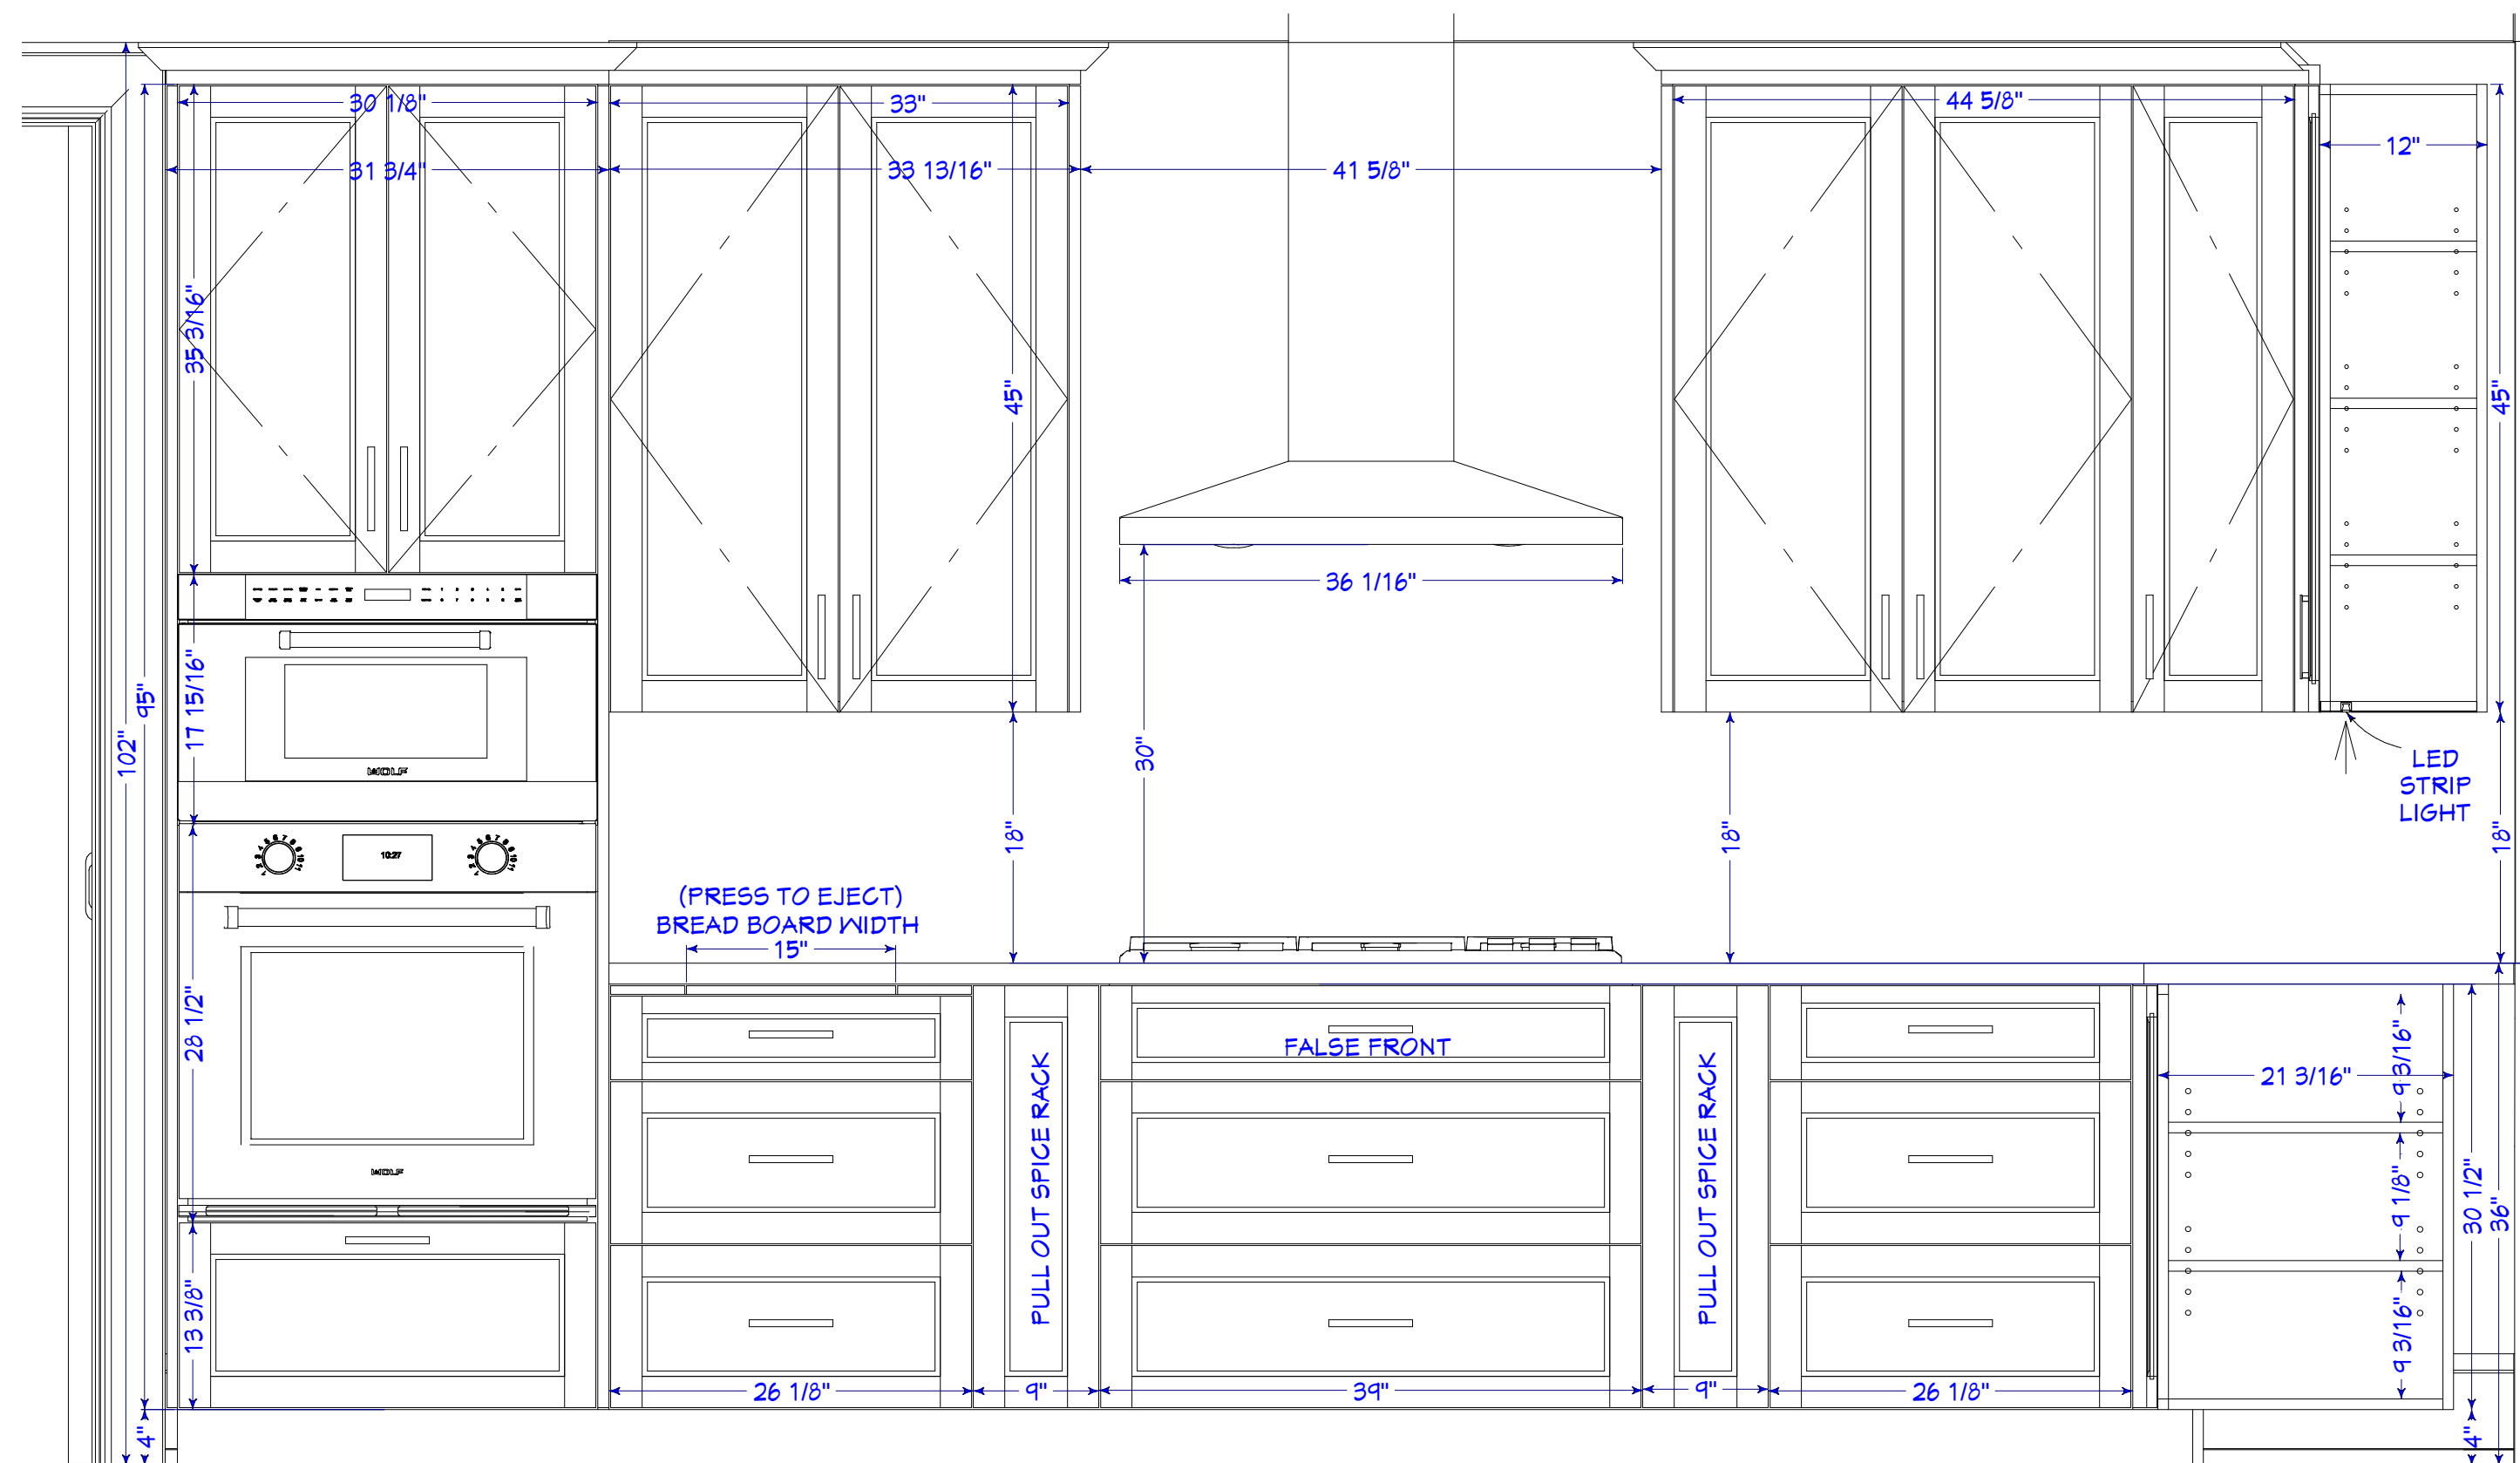


K13

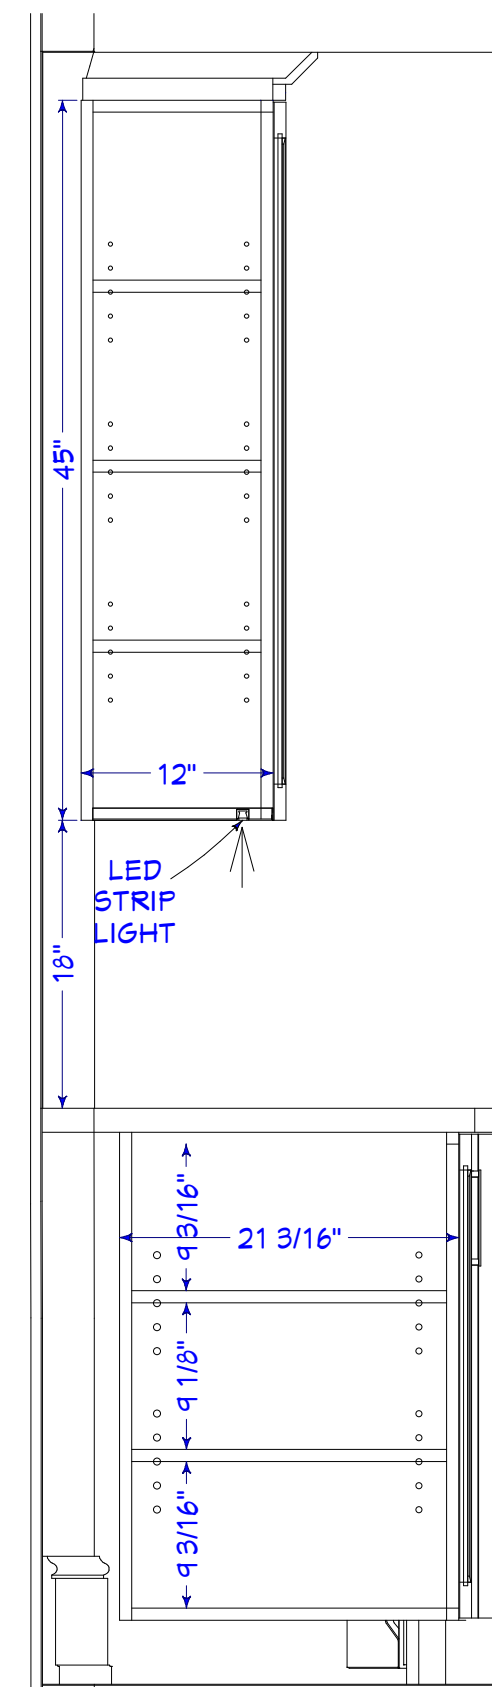

K15

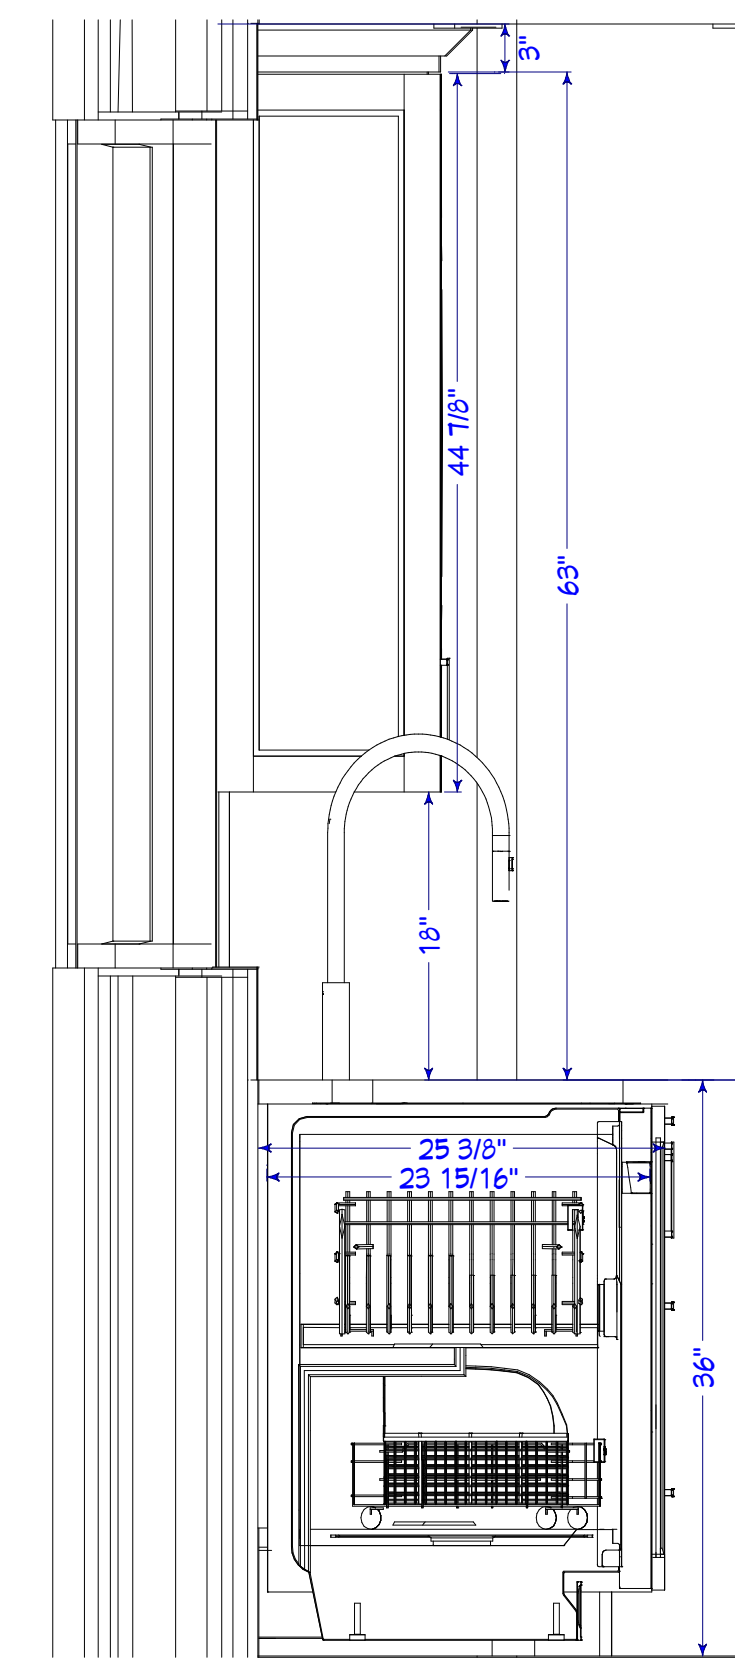

K16

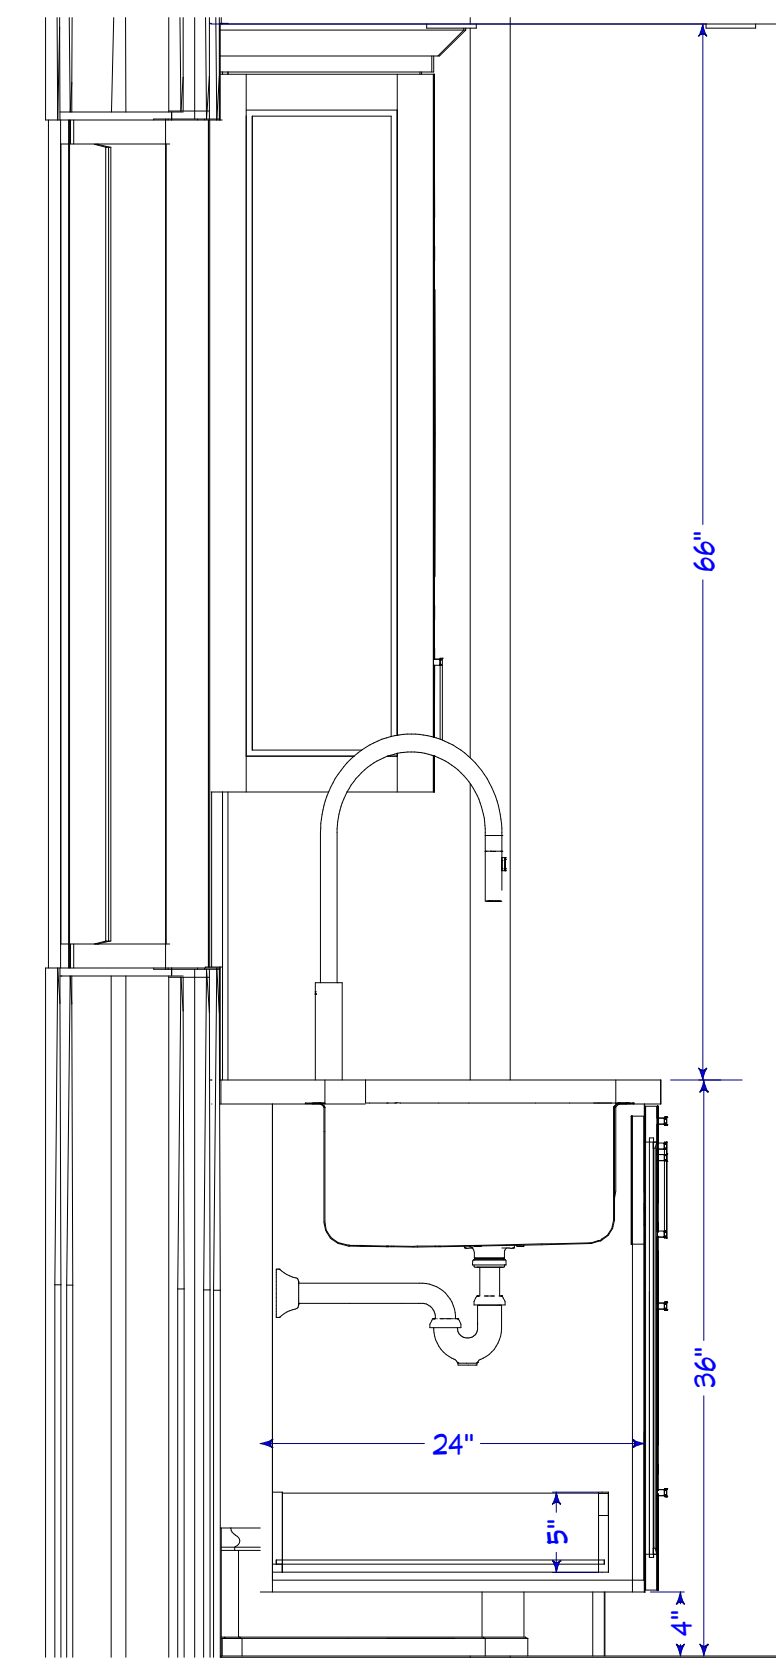

K17


DeMarsh RESIDENCE
4501 GULF SHORE #905
NAPLES, FLORIDA

KITCHEN
REMODEL


ORIGINAL DRAWING DATE:
05/01/21
CURRENT VERSION DATE:
07/20/21
VERSION:
v1.8
DRAWN BY:
MG CAD

6189 Taylor Road
Naples Florida 34109
www.woodworkersnaples.com
Tel: 239-593-1718
Woodworkers
Cabinet of Naples, est. 1979


i-3
SHEET FORMAT:
ARCH D (24"X36")
SELECT ORIGINAL SIZE WHEN PLOTTING
TO MAINTAIN SCALING ACCURACY
DRAWING SCALE:
1" = 1'
VERSION PURPOSE:
SHOP
FINALS
v1.8

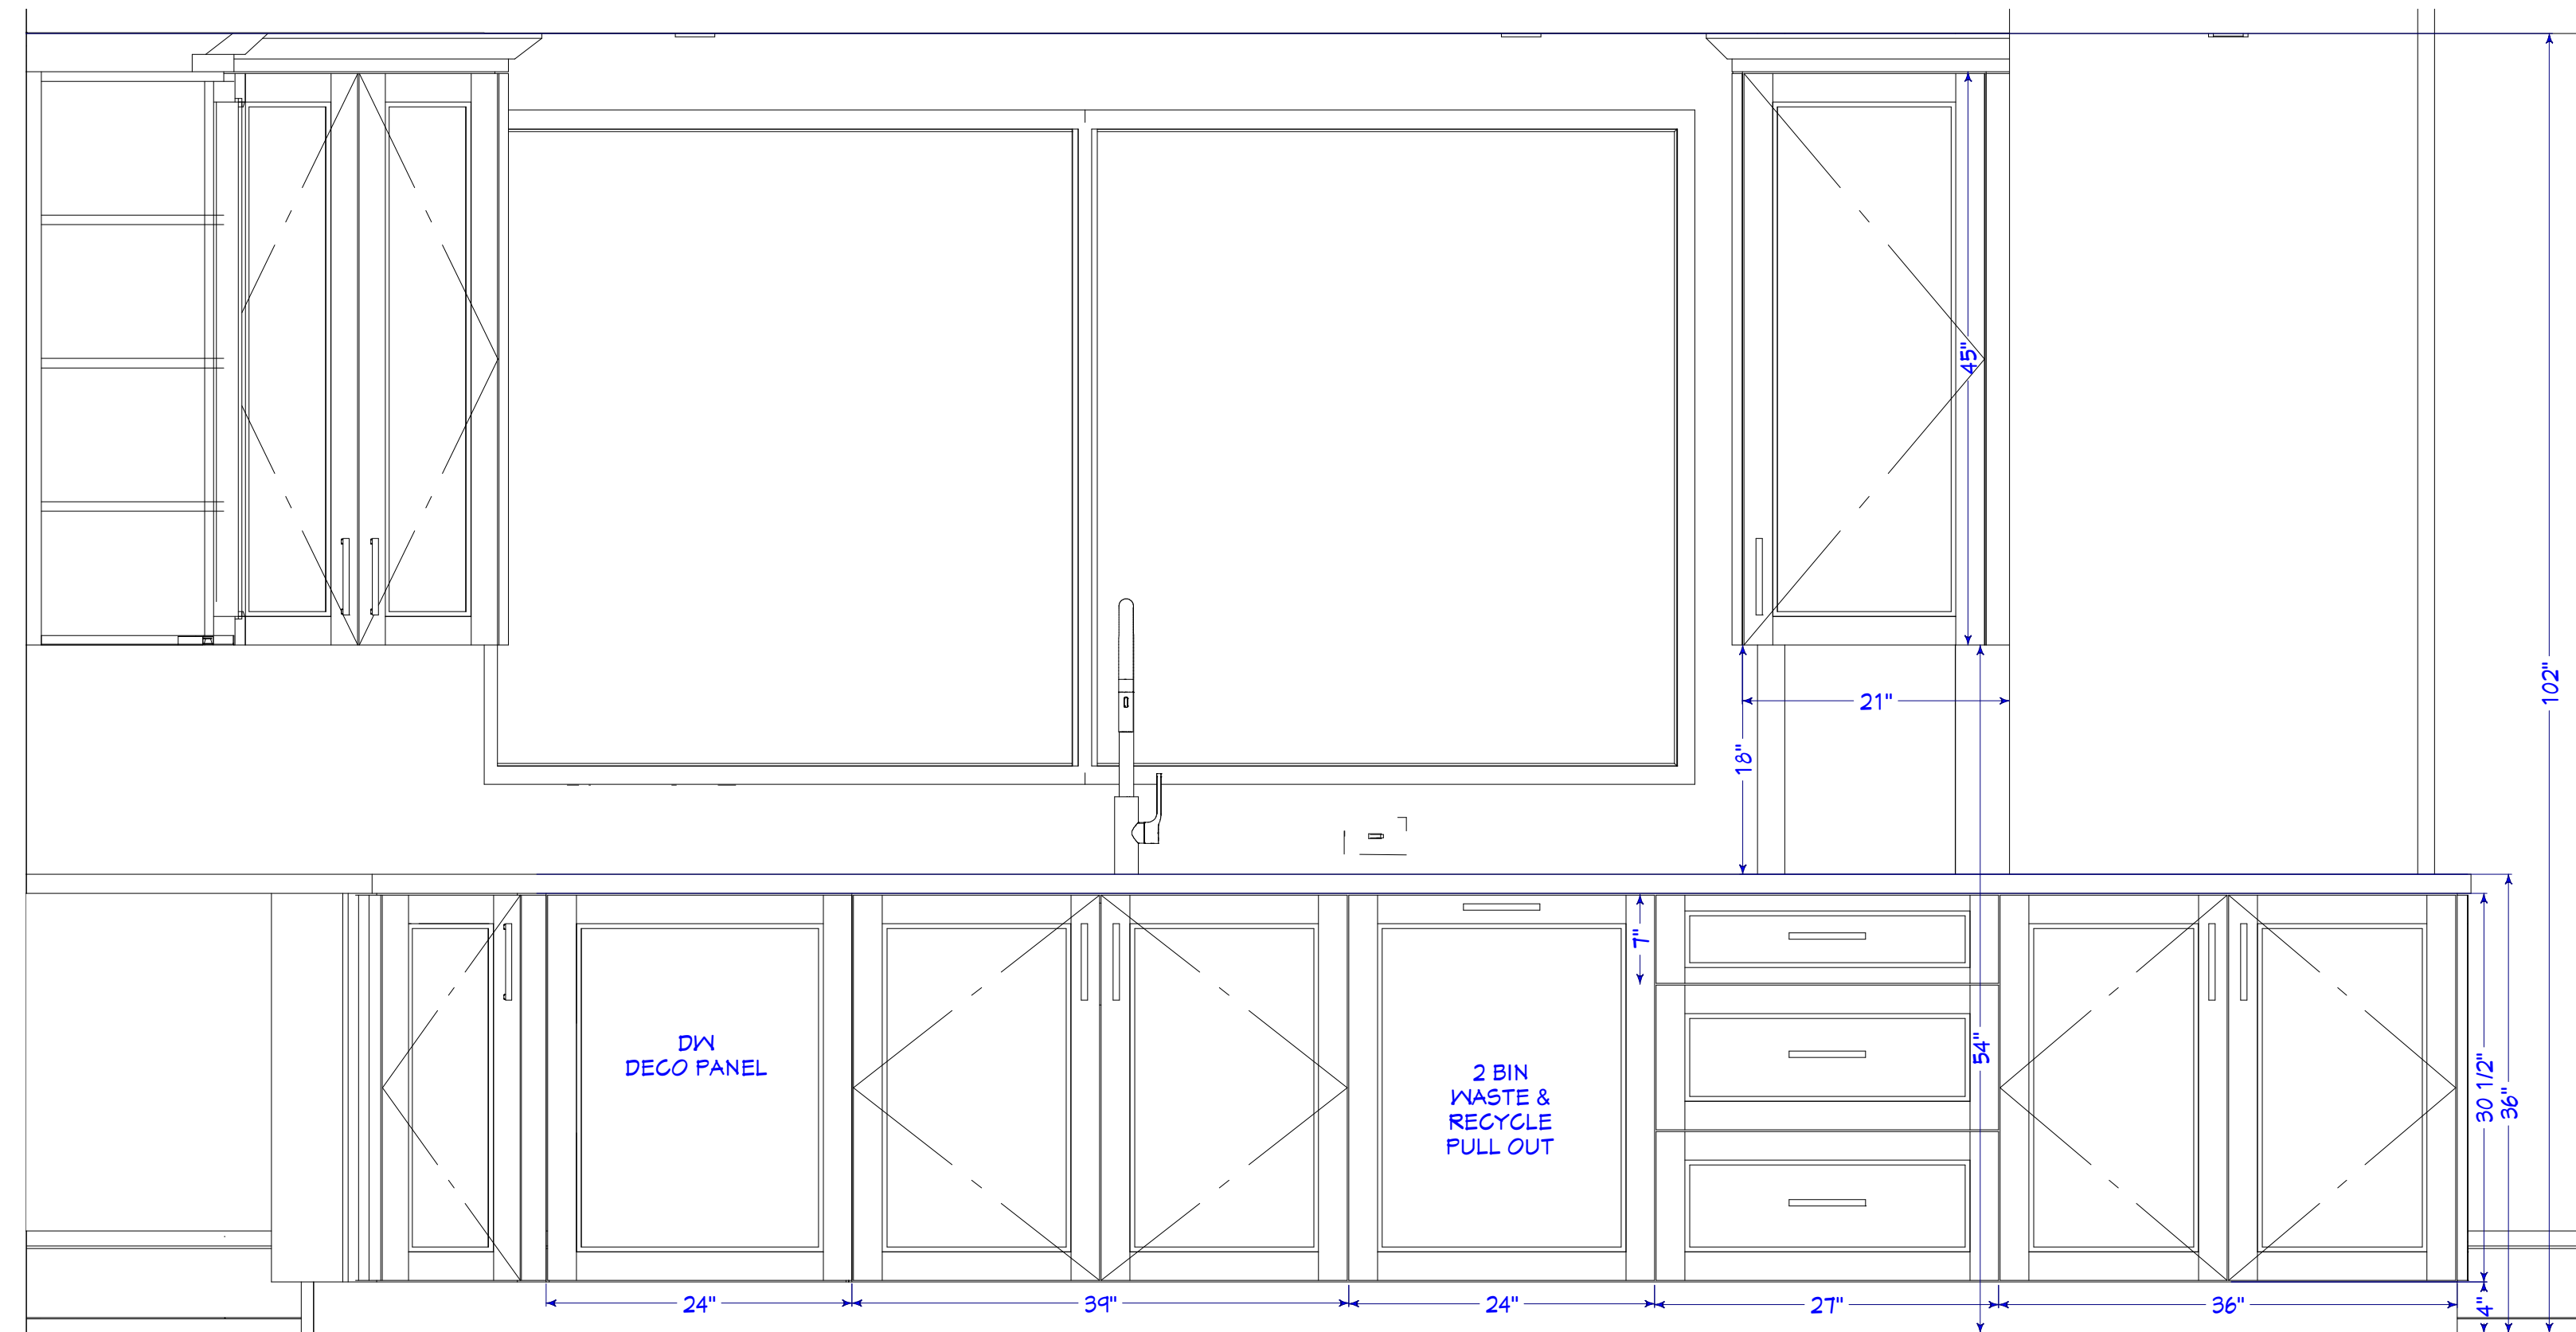


K18

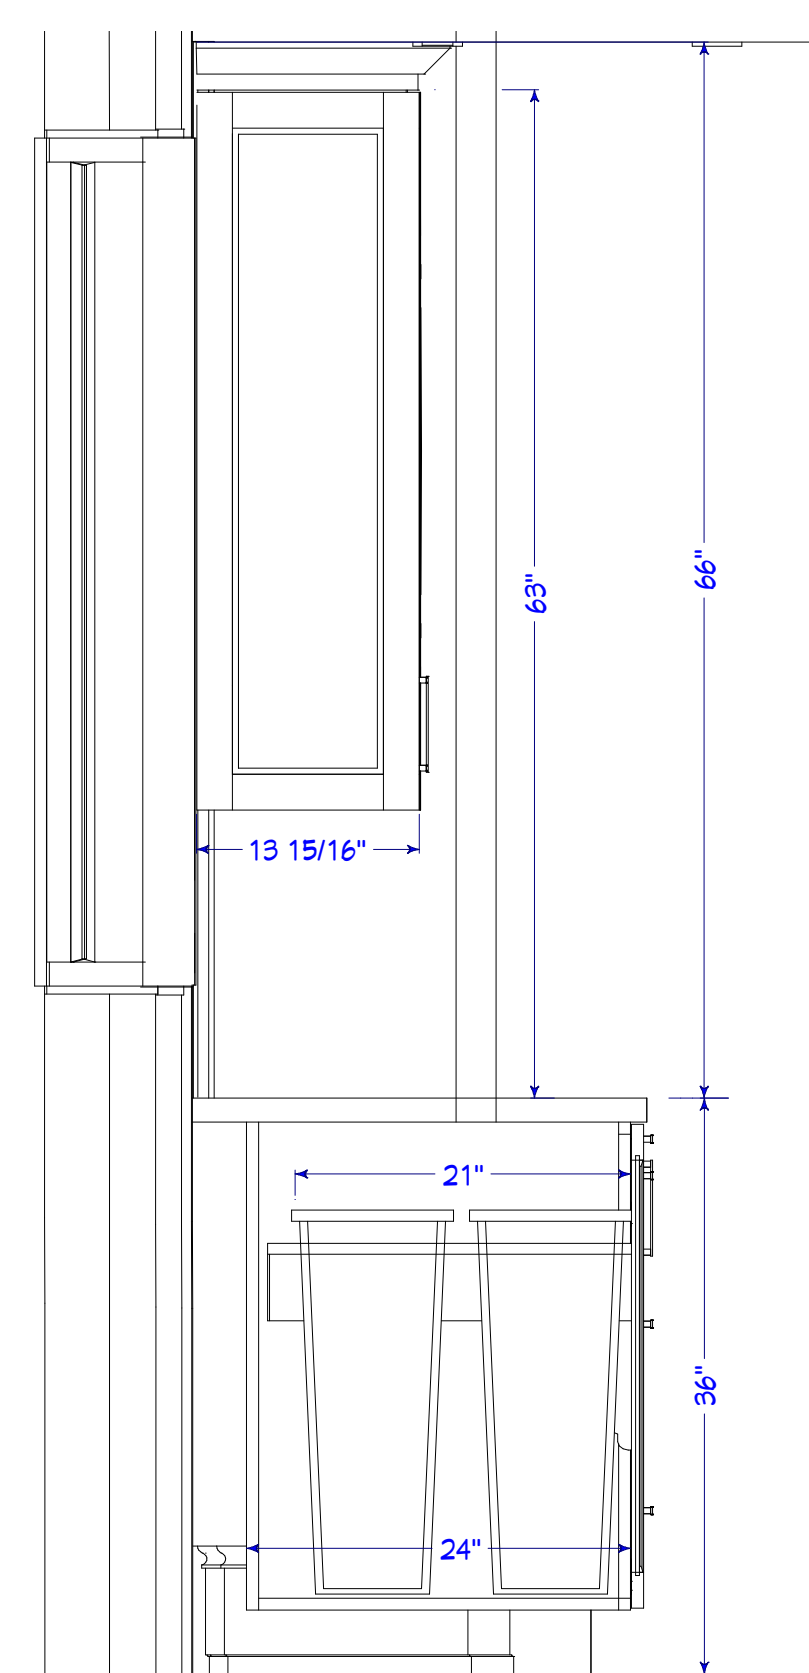


K19

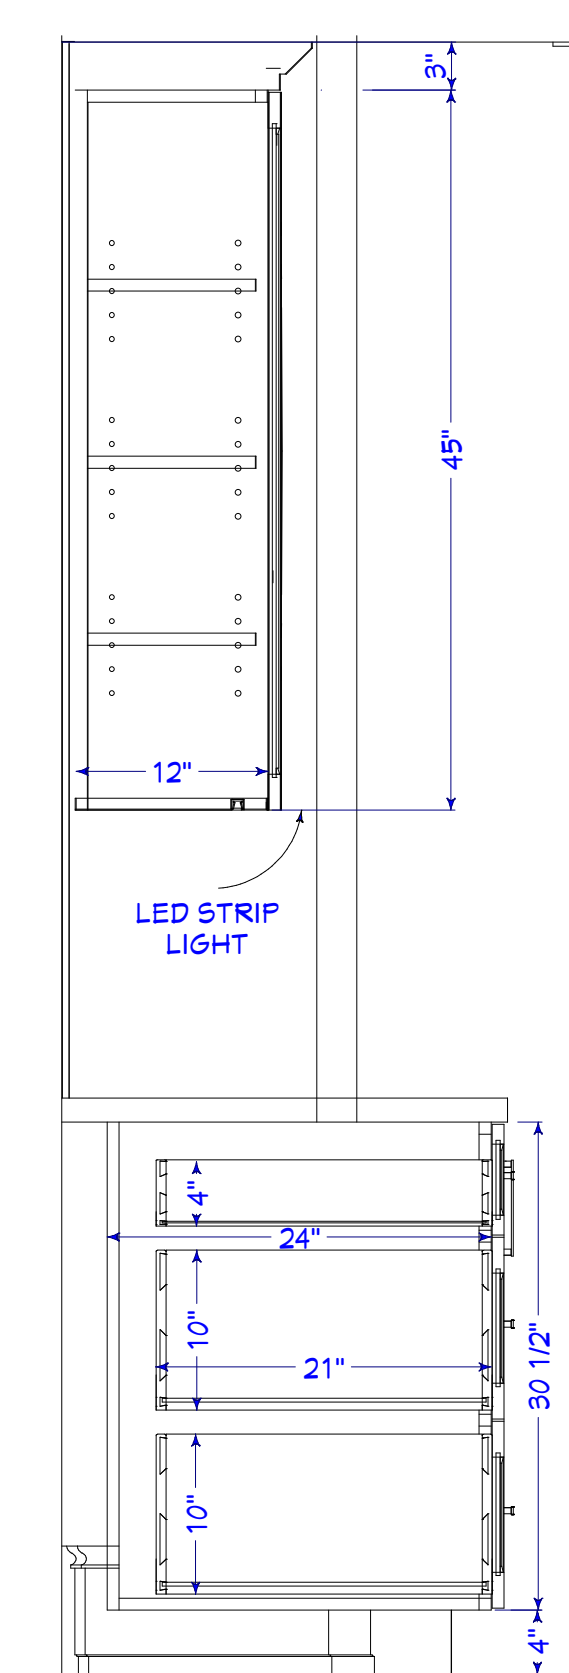


K20

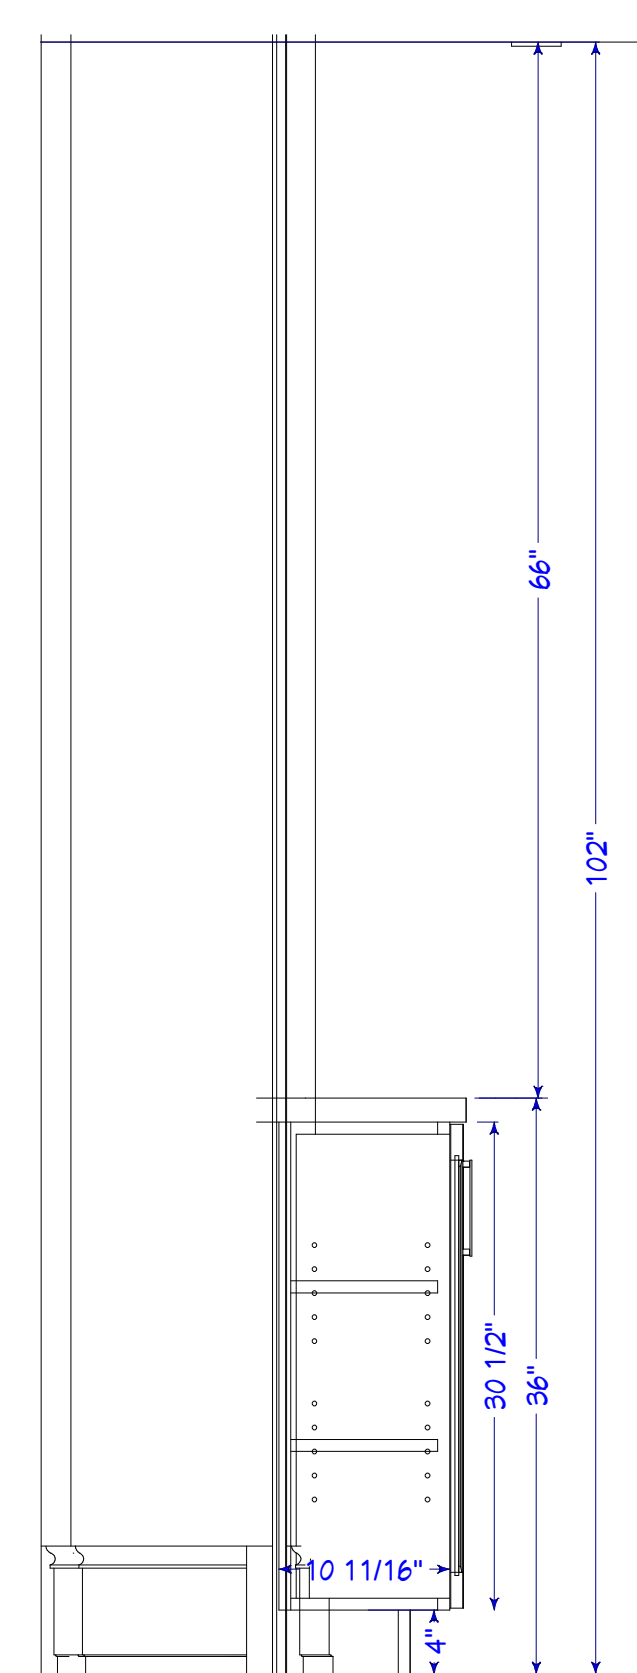


K21

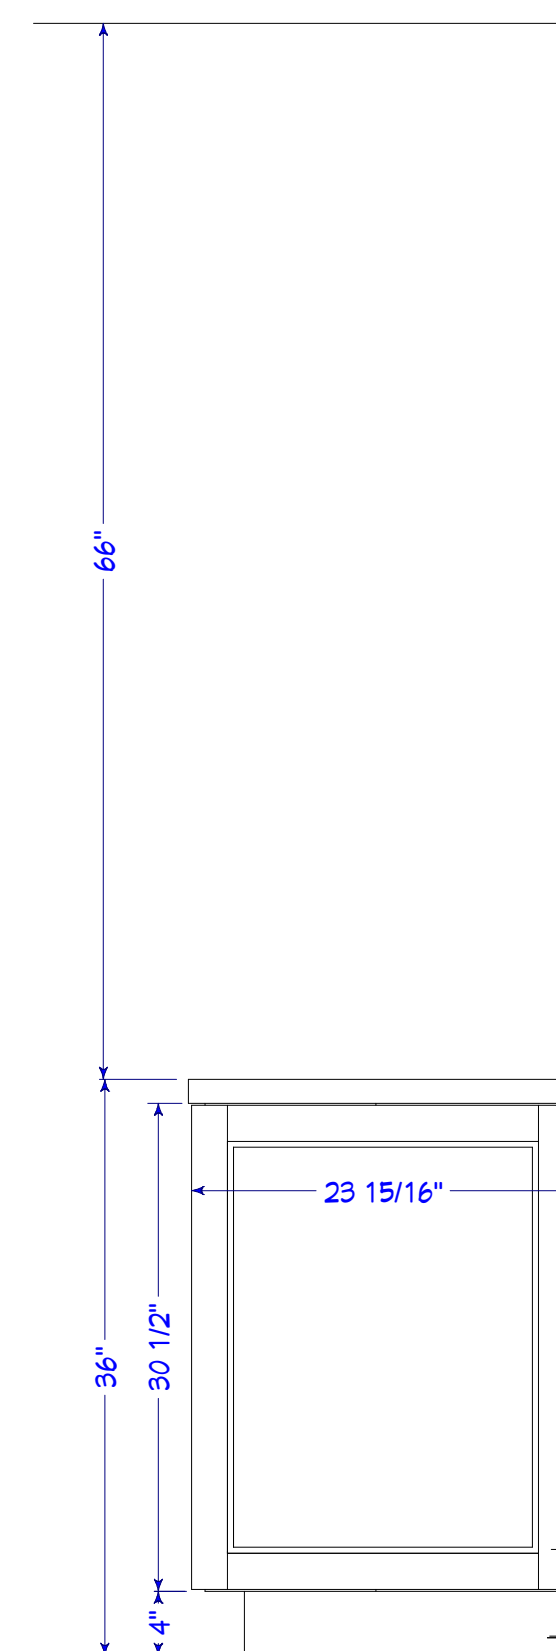


K22

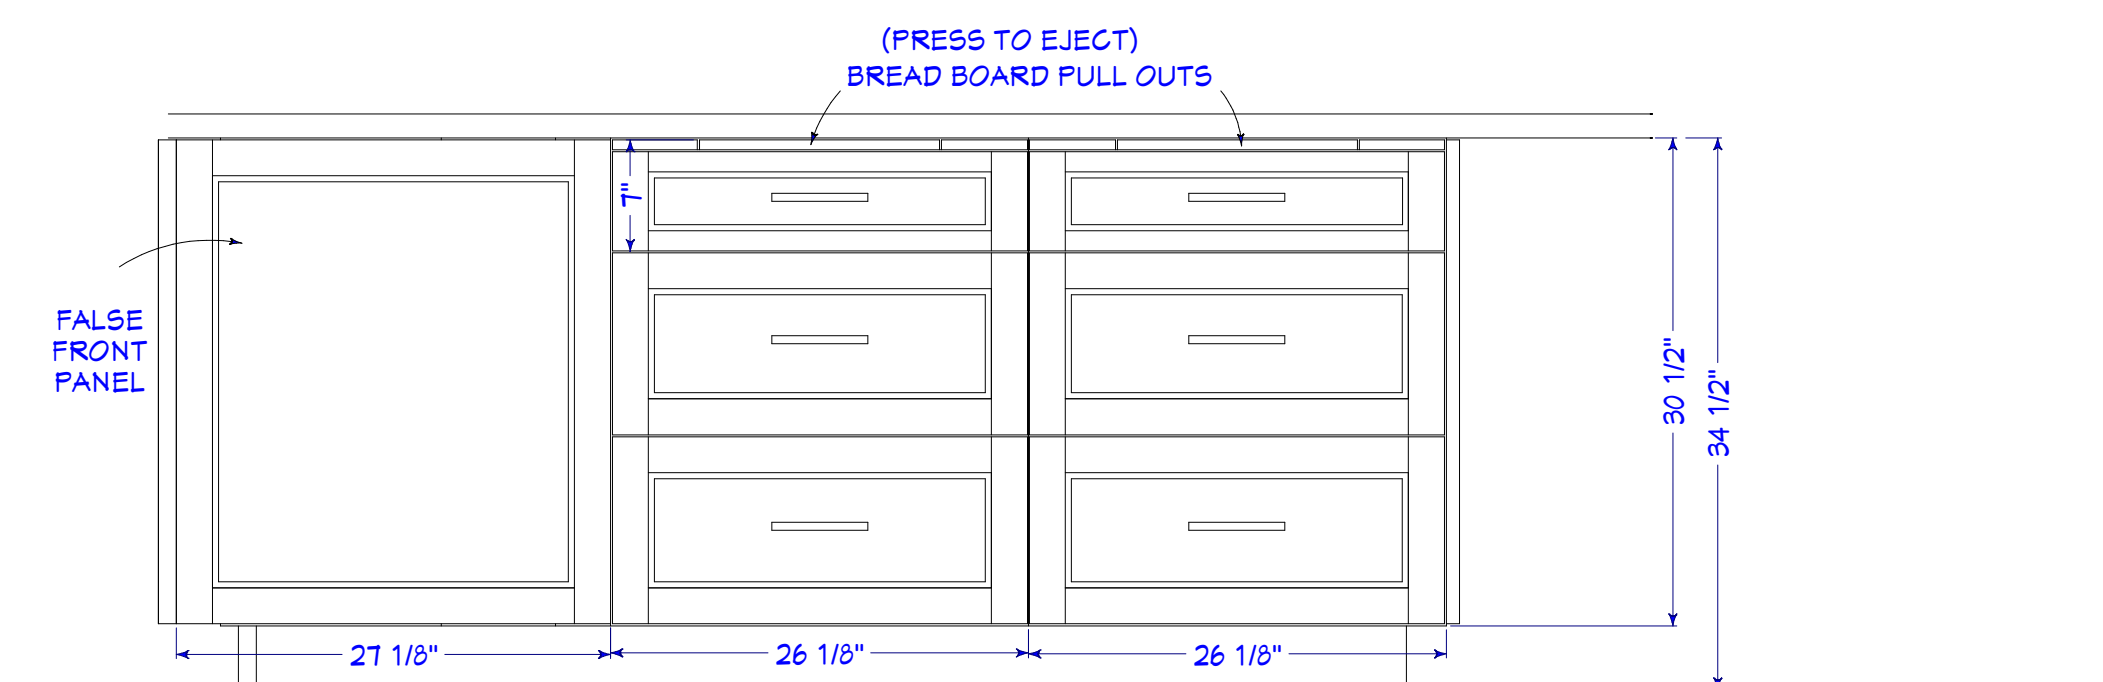


K24

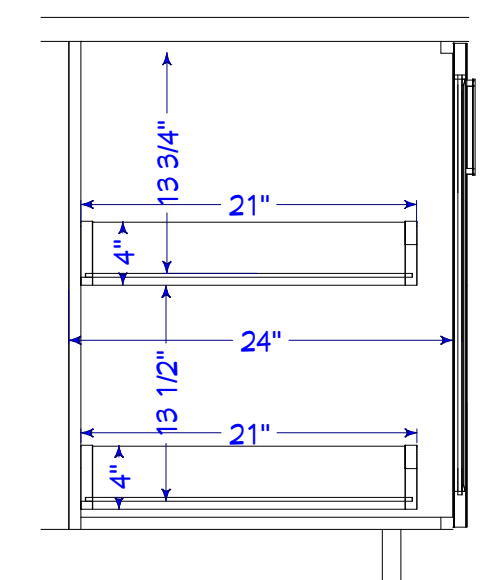


K25

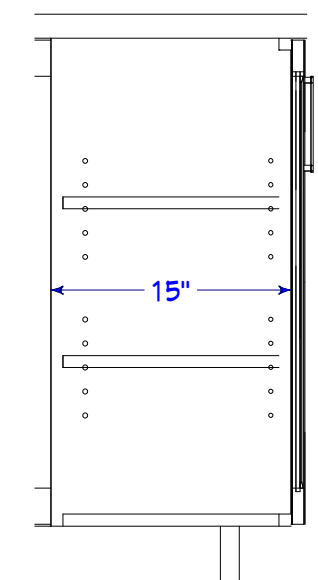


K26

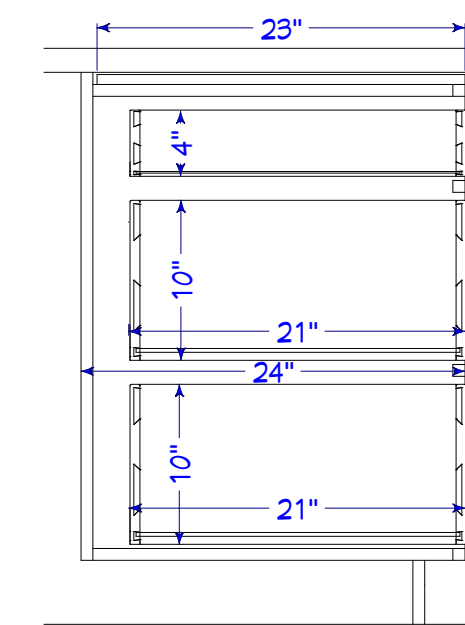


K27

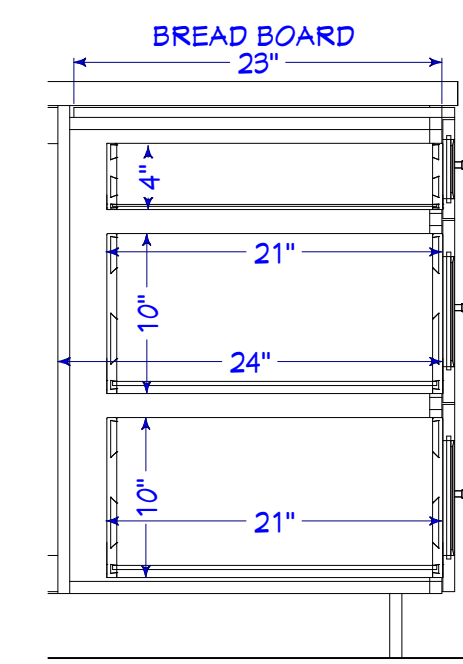


K28

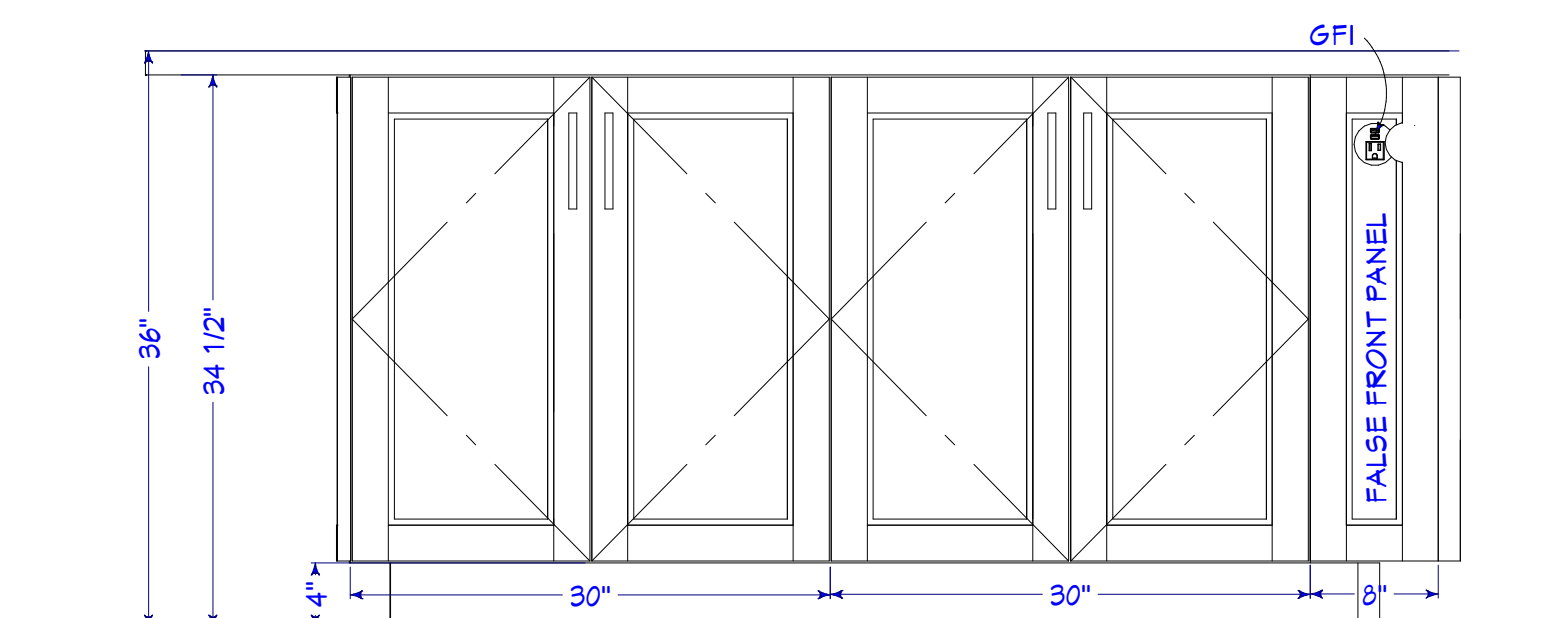


K23

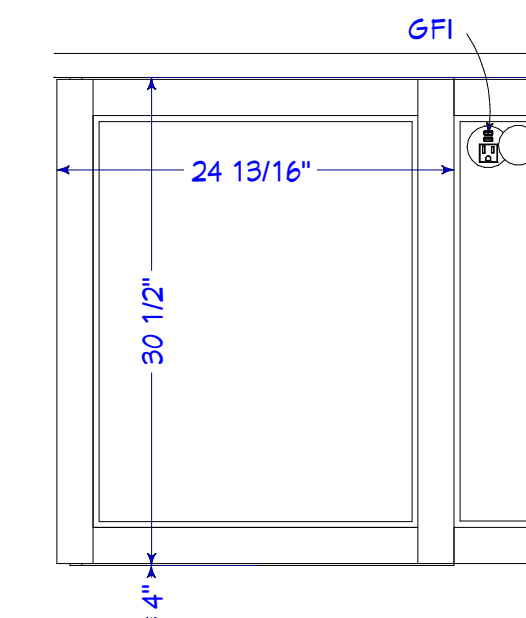

K29

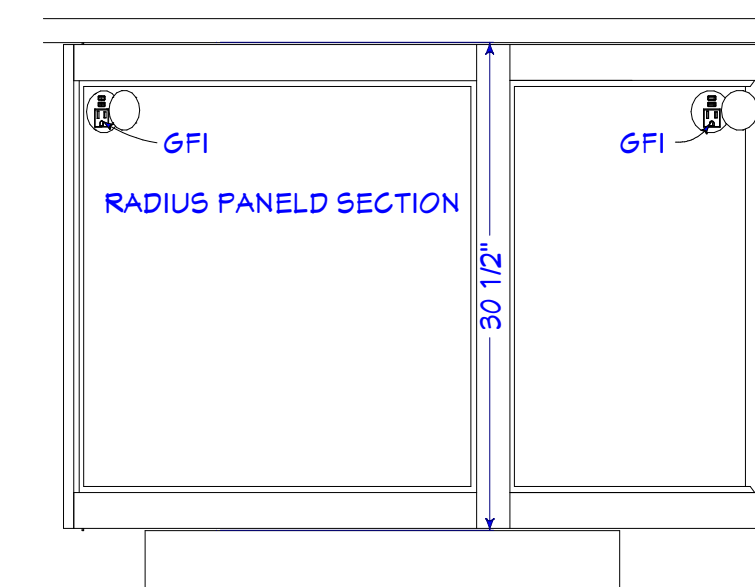

K30

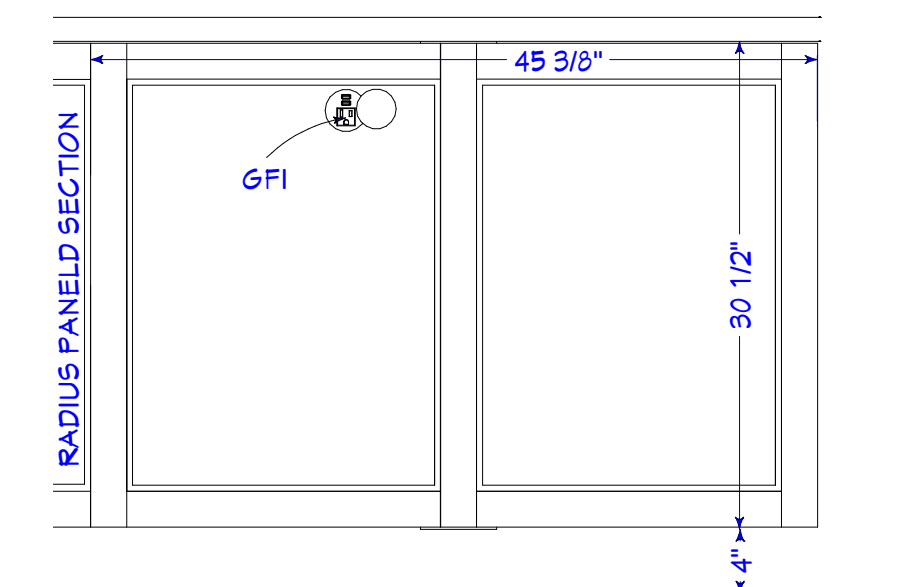

K31

DeMarsh RESIDENCE
4501 GULF SHORE #905
NAPLES, FLORIDA

KITCHEN
REMODEL

DRAWING DESCRIPTION:

ORIGINAL DRAWING DATE:

05/01/21

CURRENT VERSION DATE:

07/20/21

VERSION:

V1.8

DRAWN BY:

MG CAD

6189 Taylor Road
Naples Florida 34109
www.woodworkersnaples.com
Tel: 239-593-1718

Woodworkers
Cabinet of Naples, est. 1979

© 2021

APPROVED BY / DATE:

SHEET NUMBER:

i-4

SHEET FORMAT:

ARCH D (24"X36")

SELECT ORIGINAL SIZE WHEN PLOTTING

TO MAINTAIN SCALING ACCURACY

DRAWING SCALE:

1" = 1'

VERSION PURPOSE:

SHOP

FINALS

V1.8