




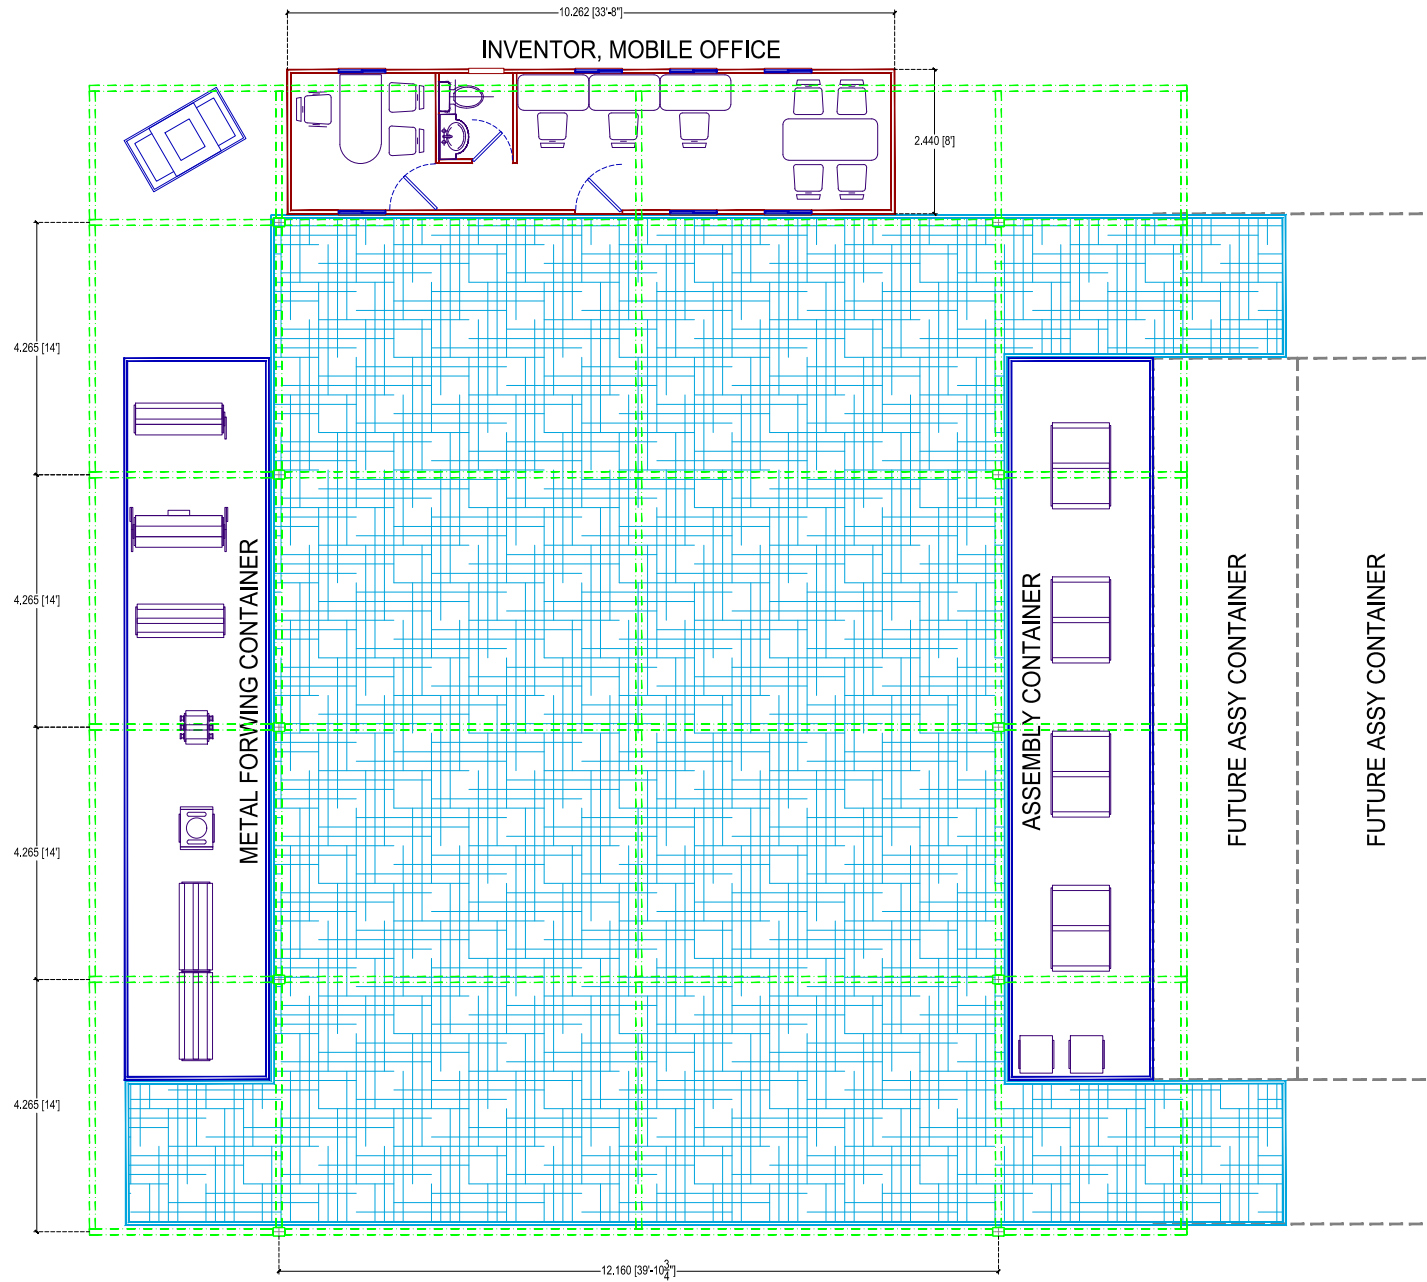

DISTRIBUTION PLANT

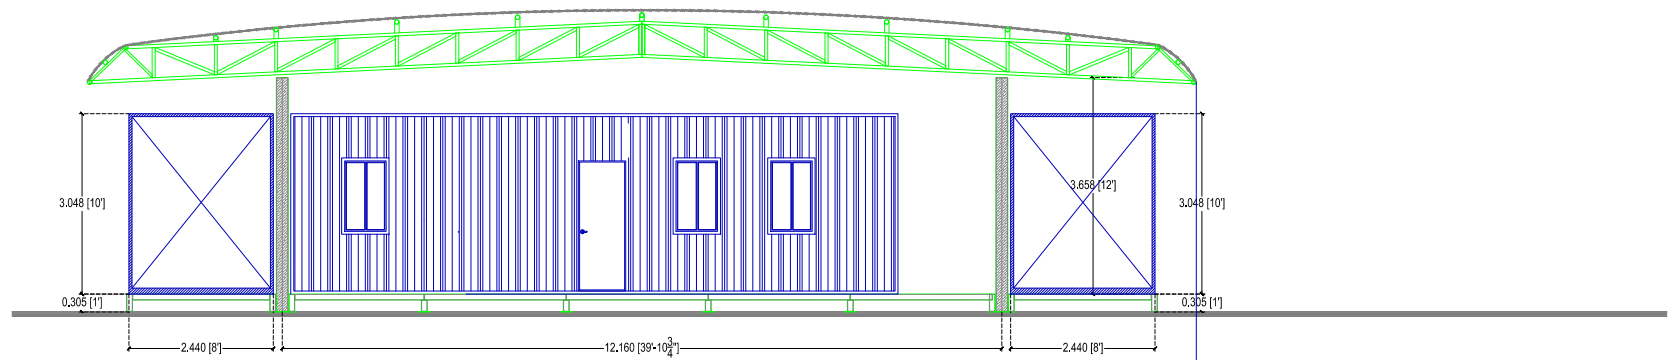

DISTRIBUTION SECTION

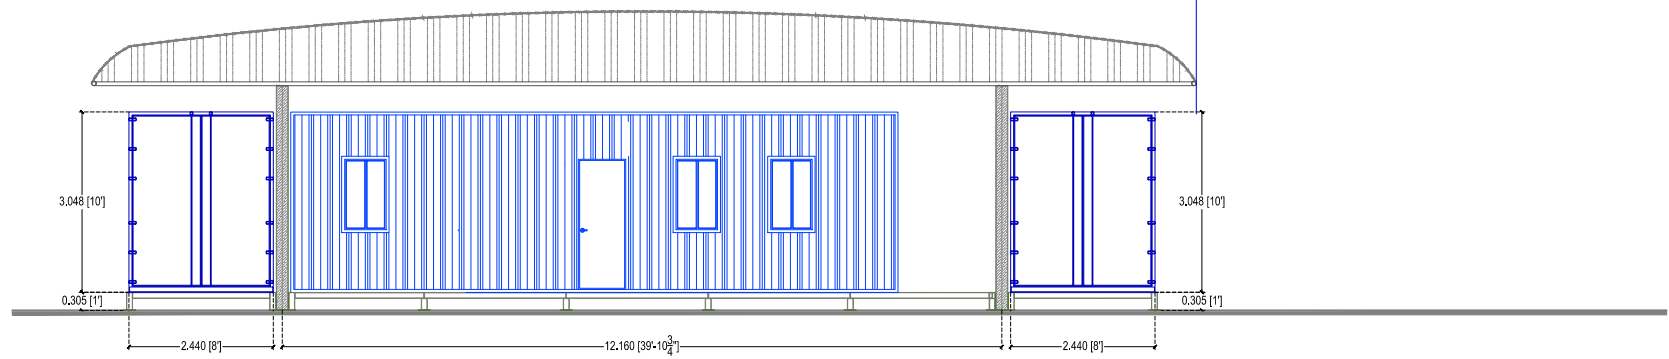

ELEVATION