




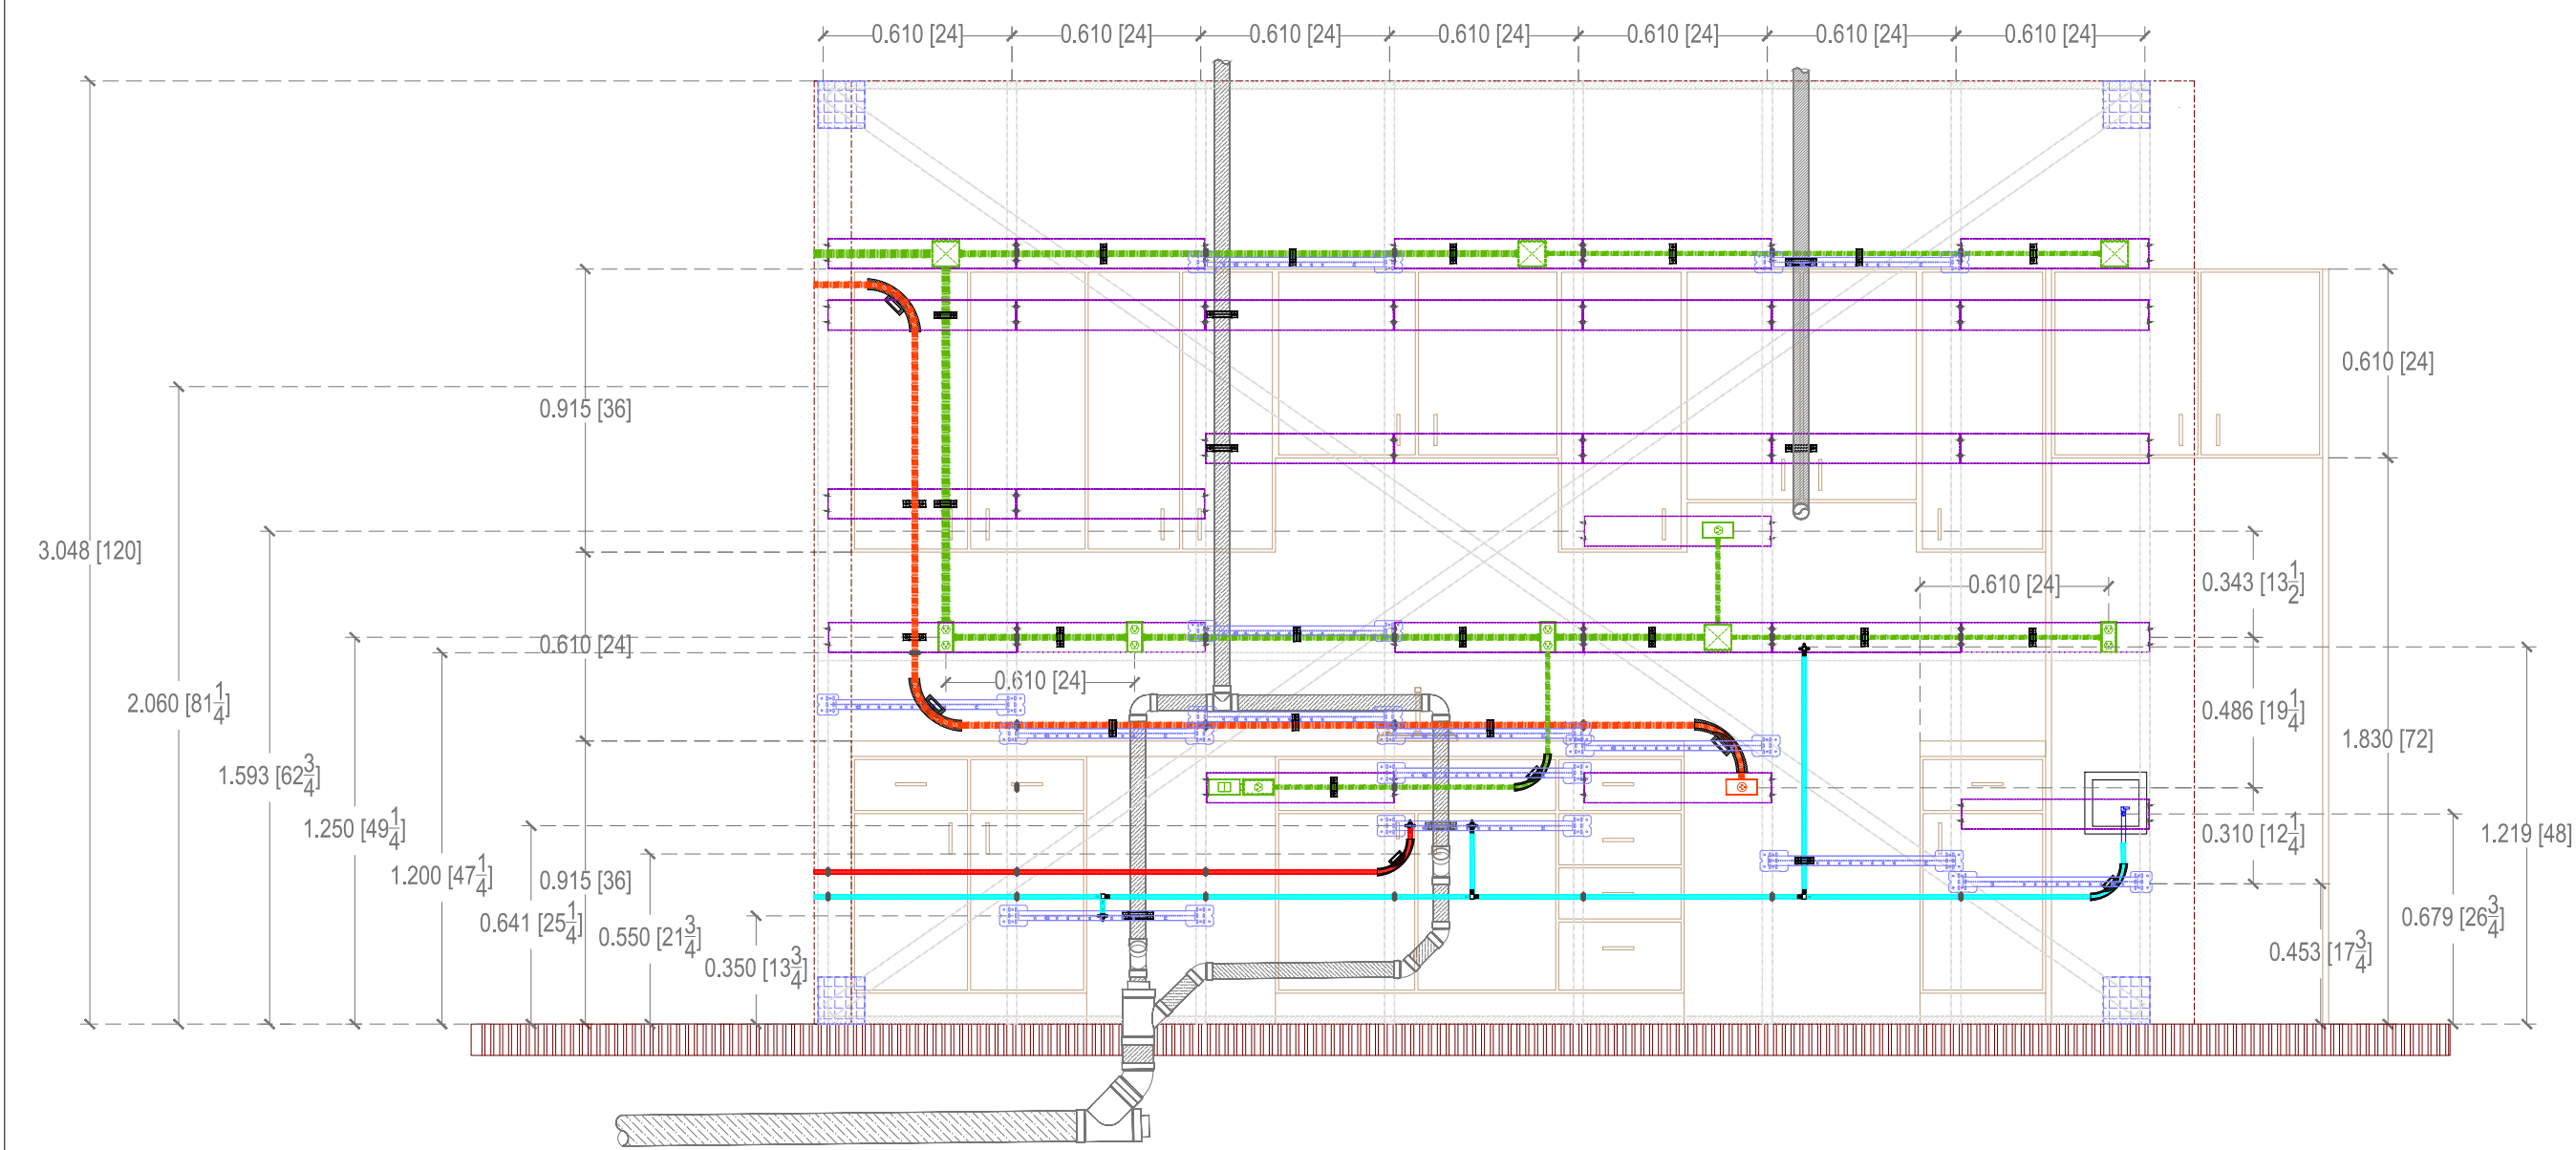

WALL STRUCTURAL SECTION

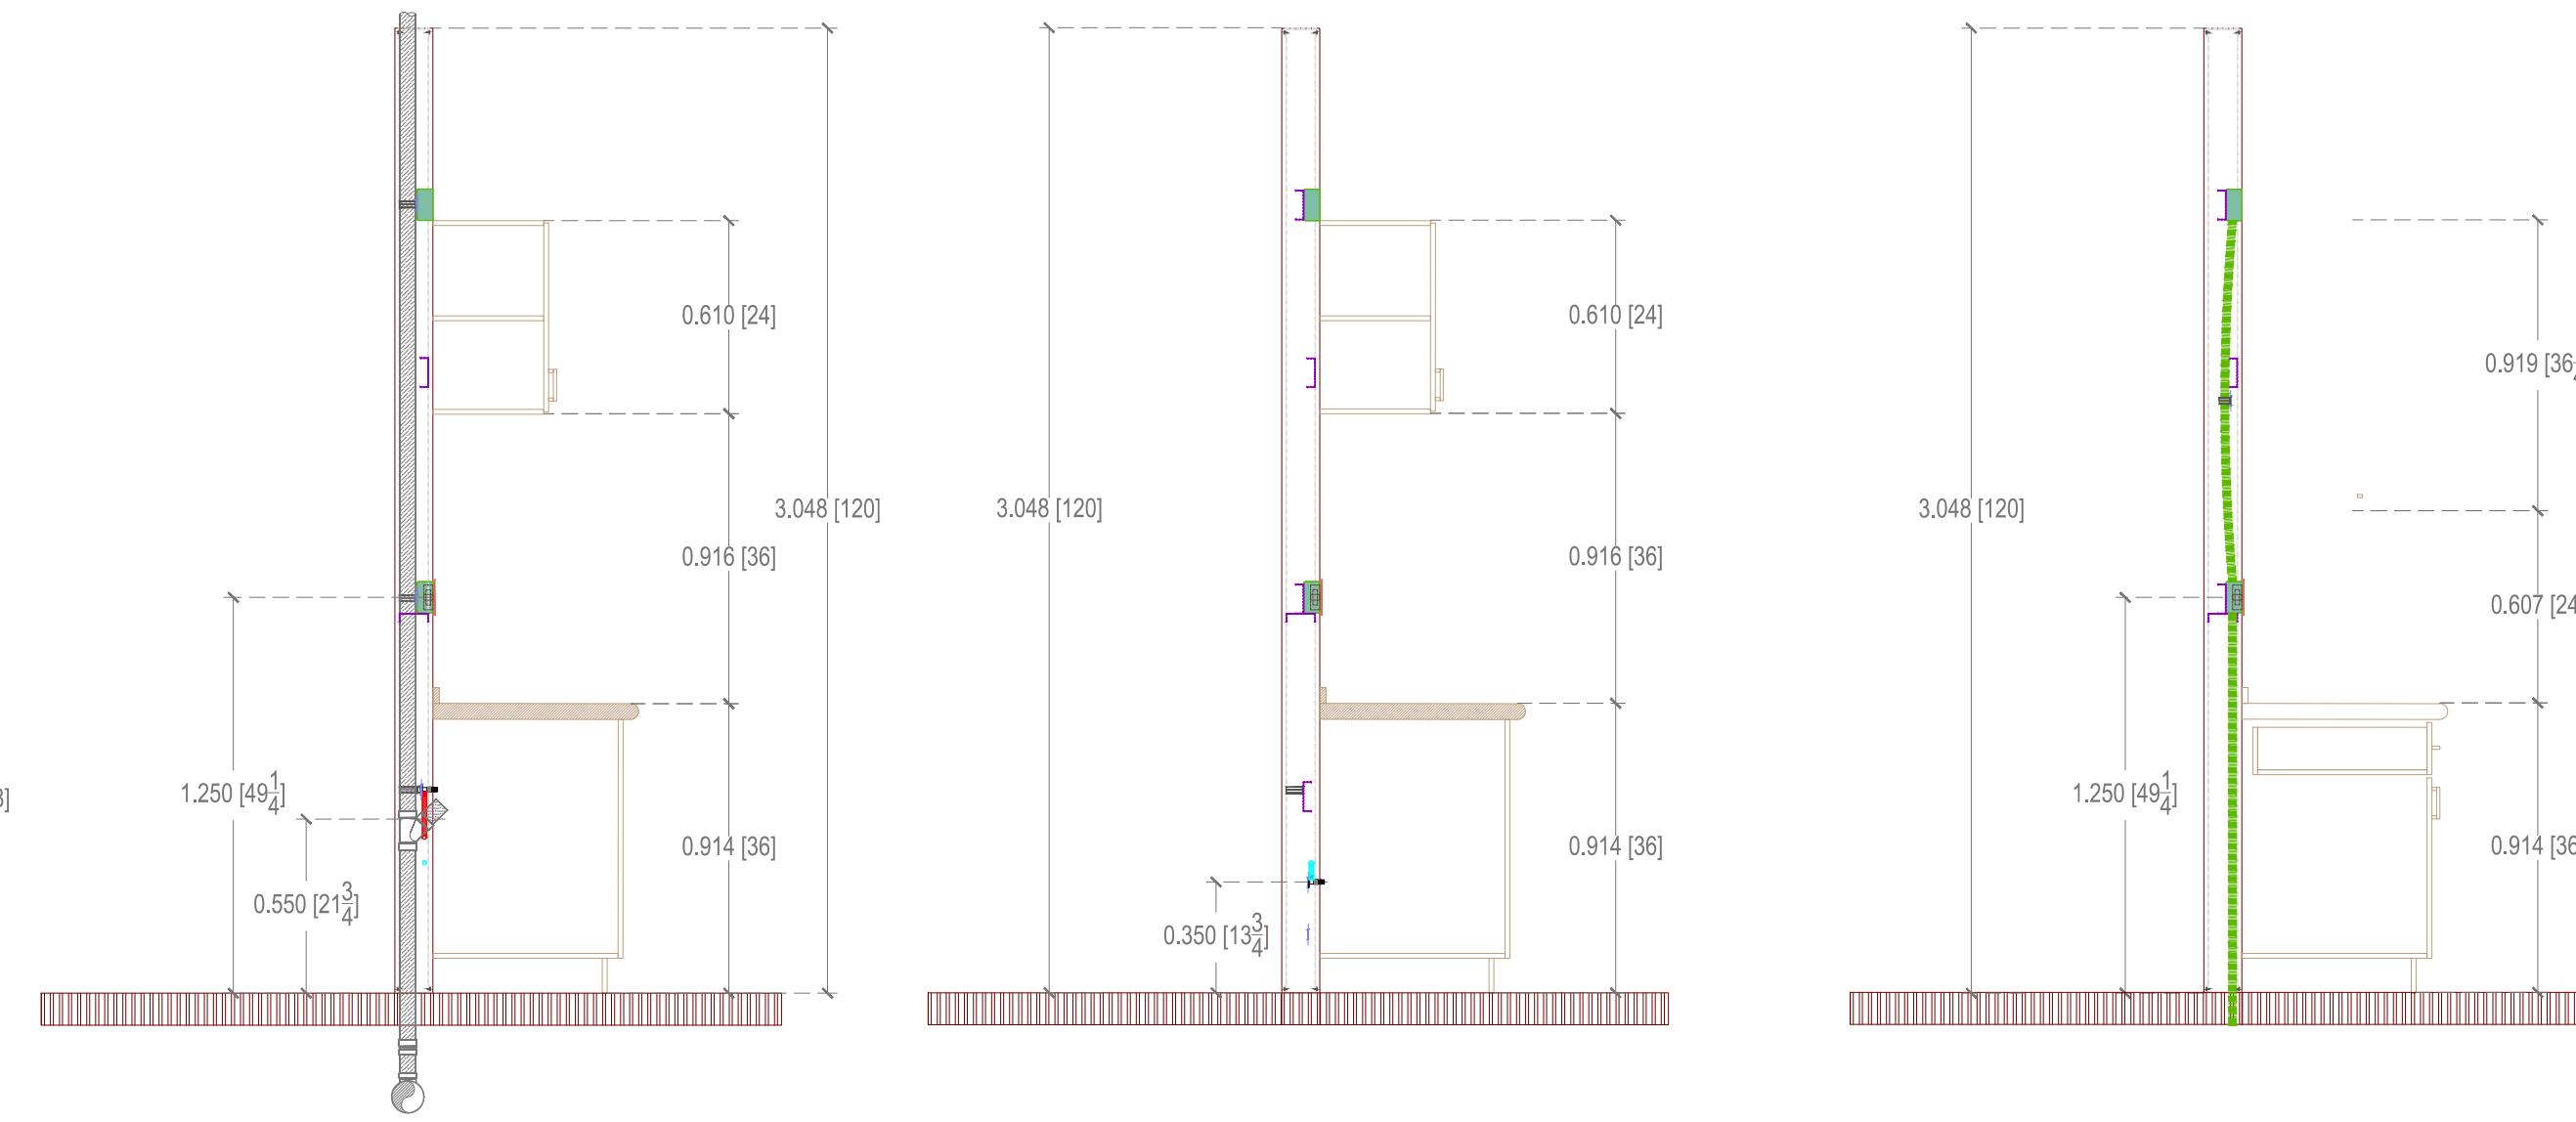


WALL STRUCTURAL SECTION

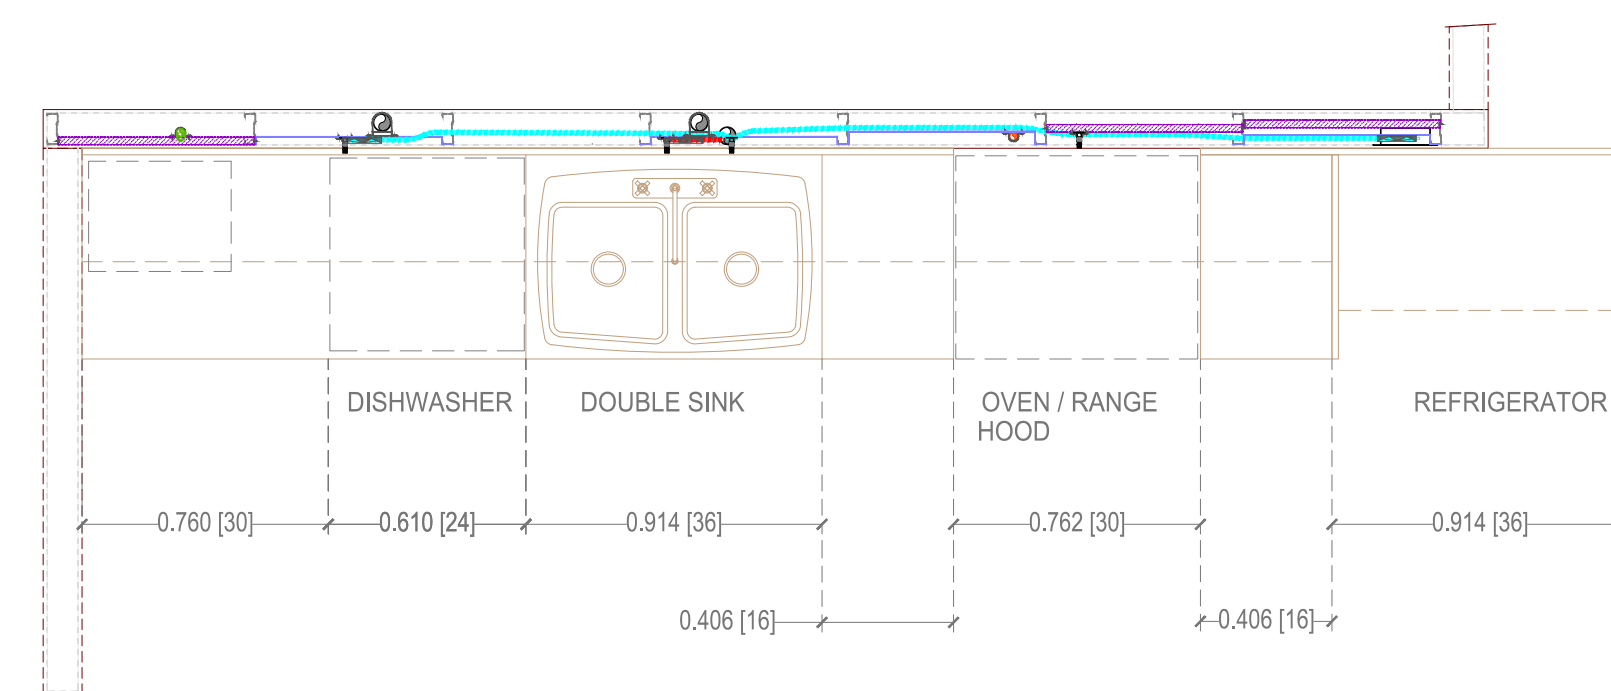


STRUCTURAL WALL PLAN

HYDRAULIC PIPE SUPPORT

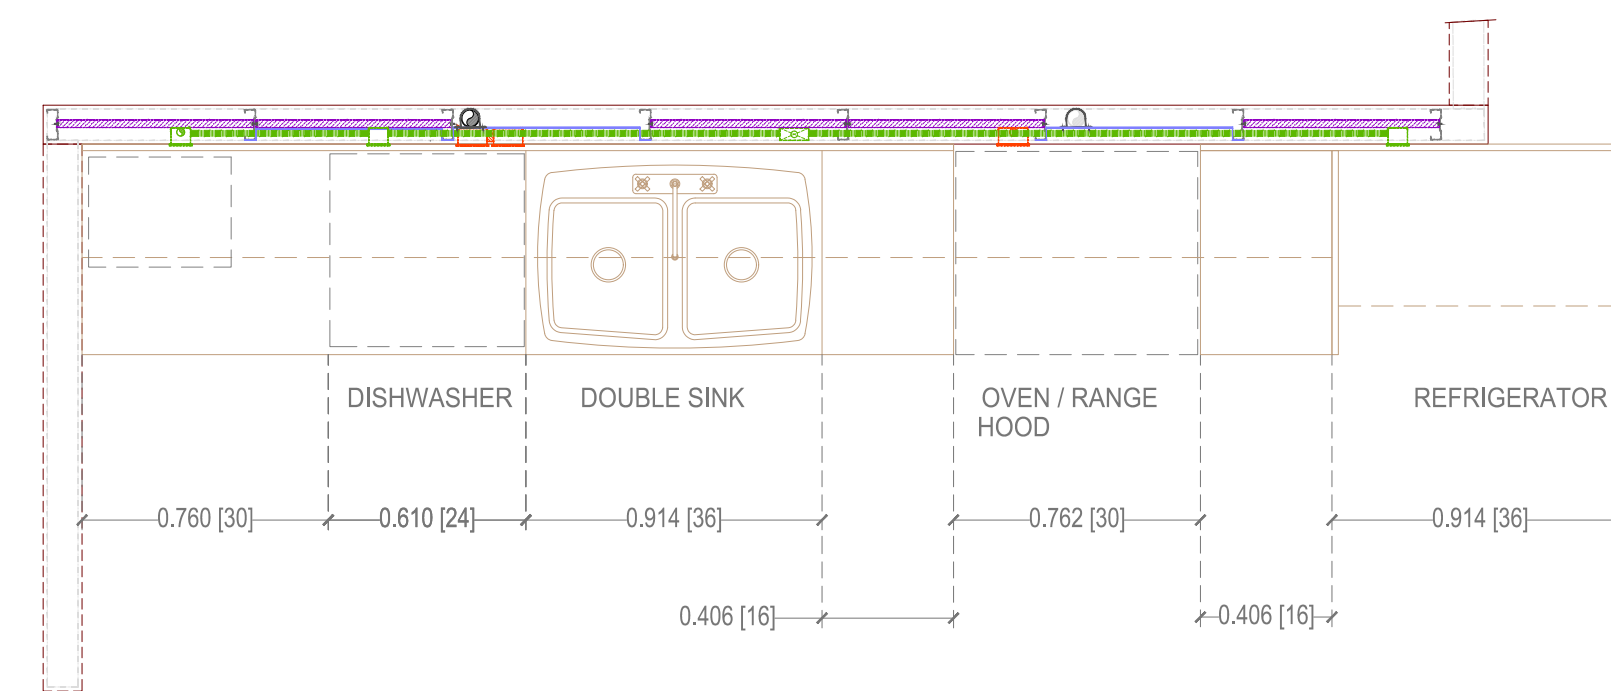

STRUCTURAL WALL PLAN
ELECTRICAL PIPE SUPPORT

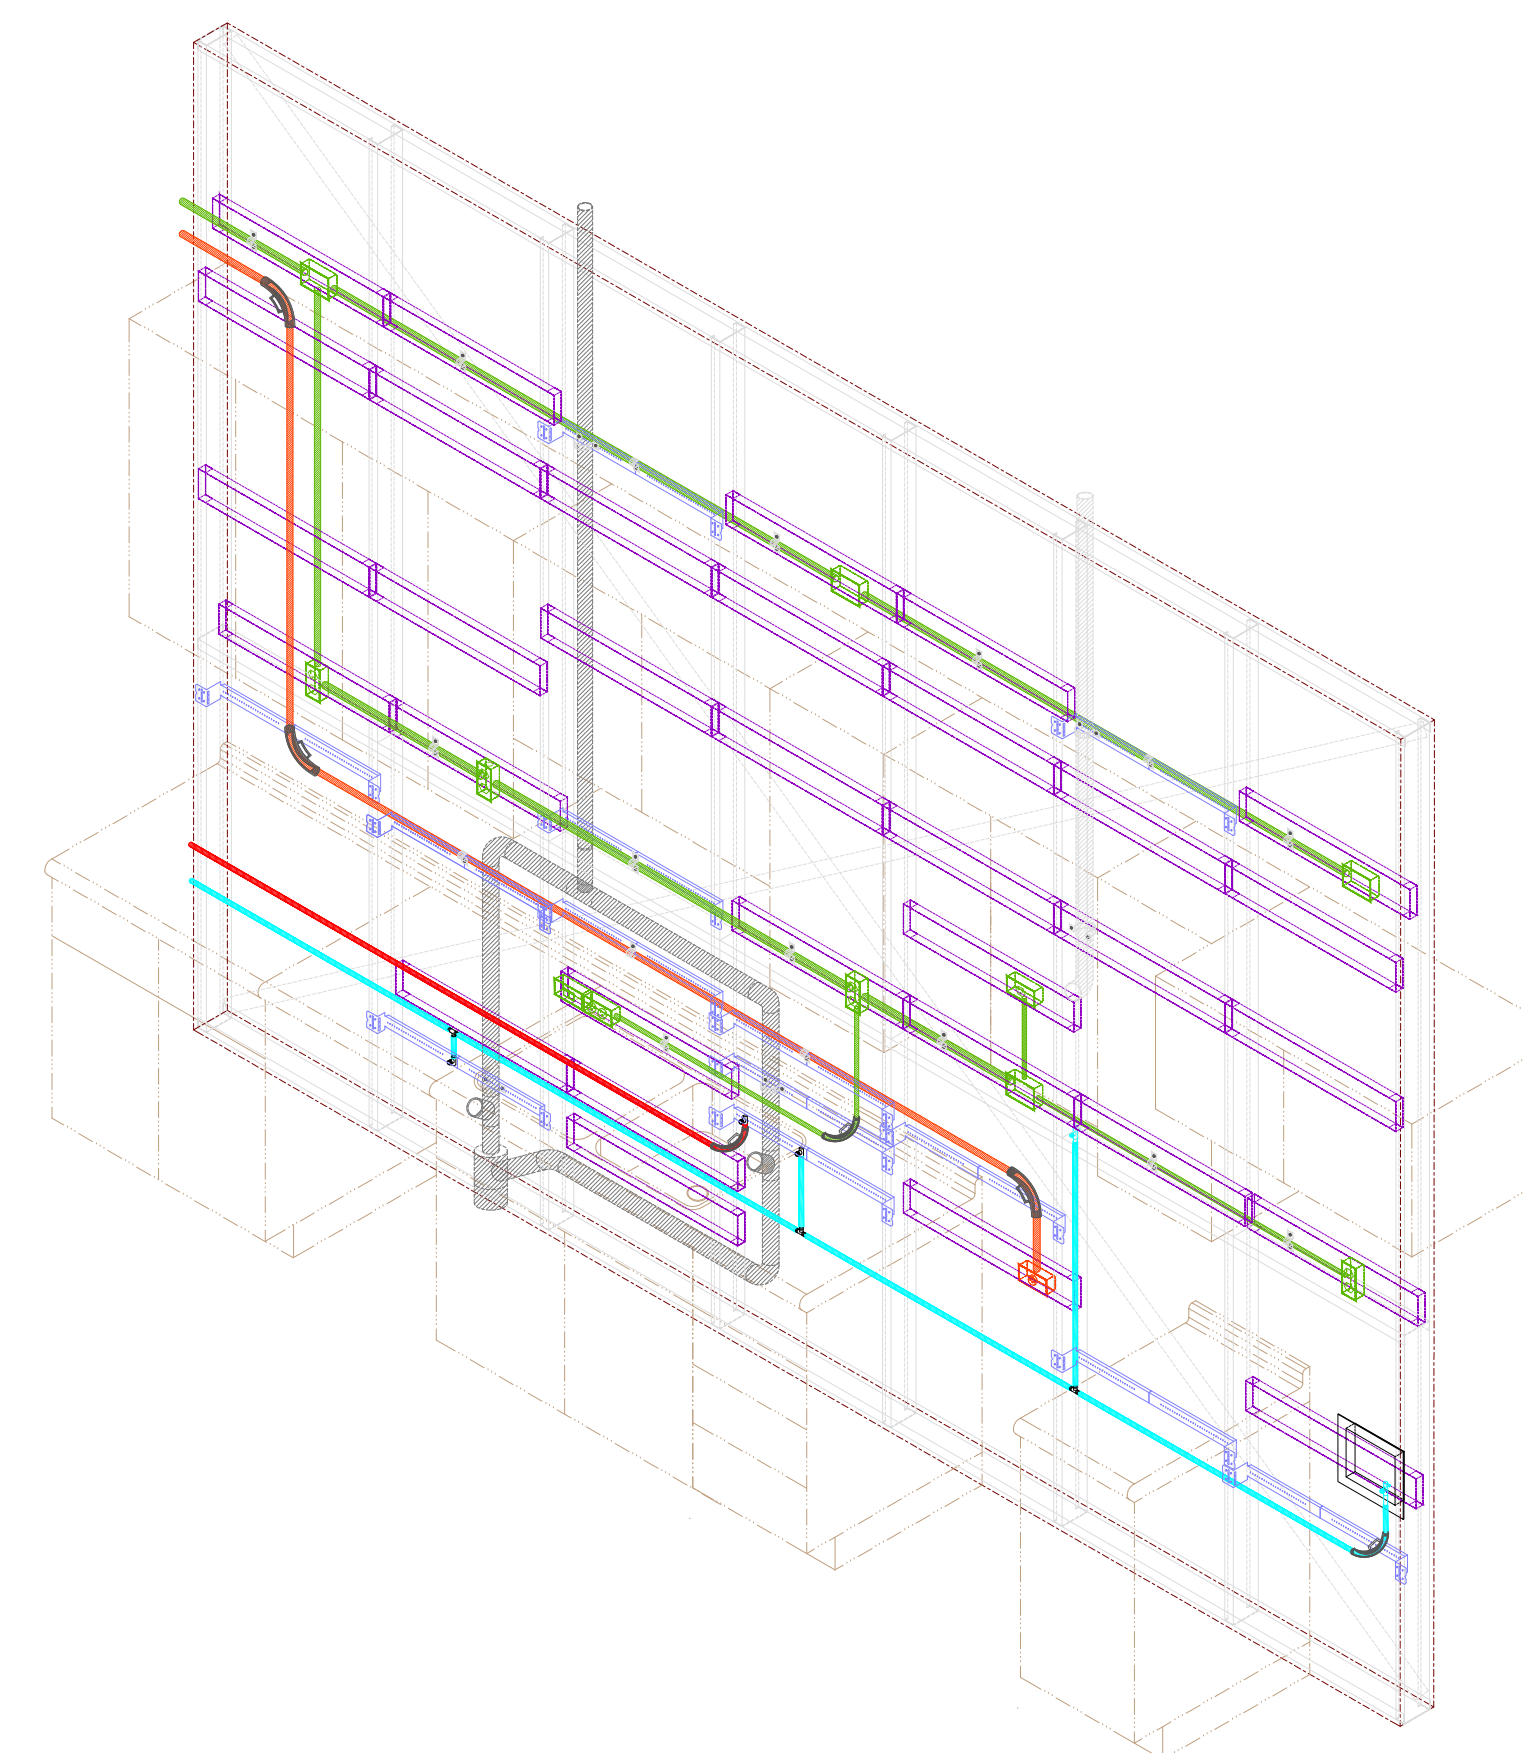

ISOMETRIC STRUCTURAL WALL
KITCHEN WALL (Metal Stub 3-5/8")
(Ground Floor)

Symbology:

Part Number:

BP-001-001

Job Number:

BP-001-001

Drawn:

Date:

MAR-2025

Revision:

Scale:

NON


Sheet Name:

Wall-Typical


KITCHEN WALL

Client / Company:




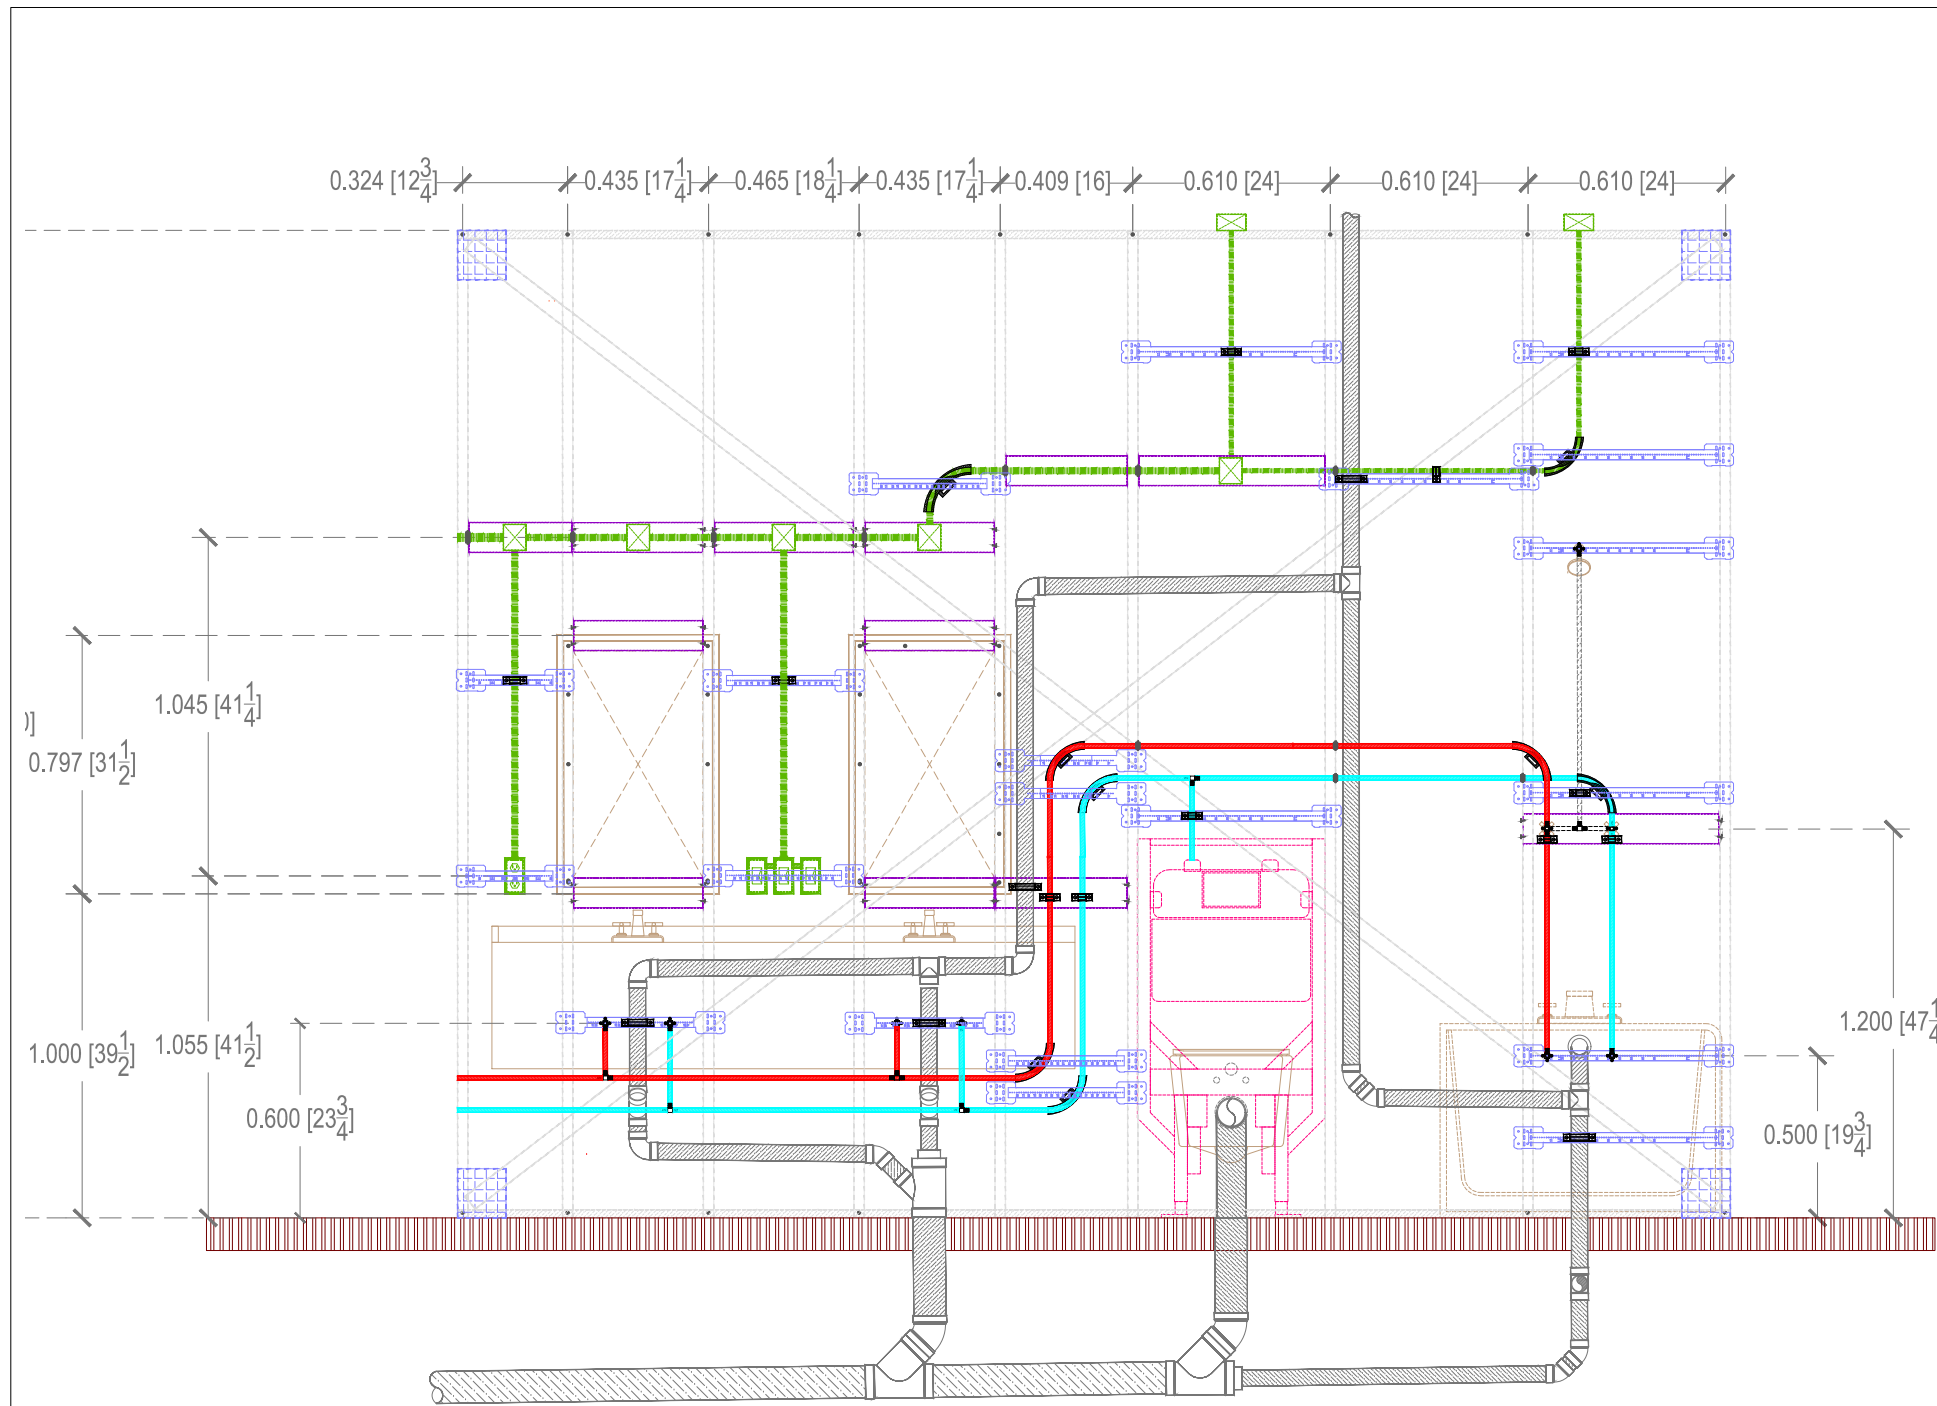


WALL STRUCTURAL SECTION

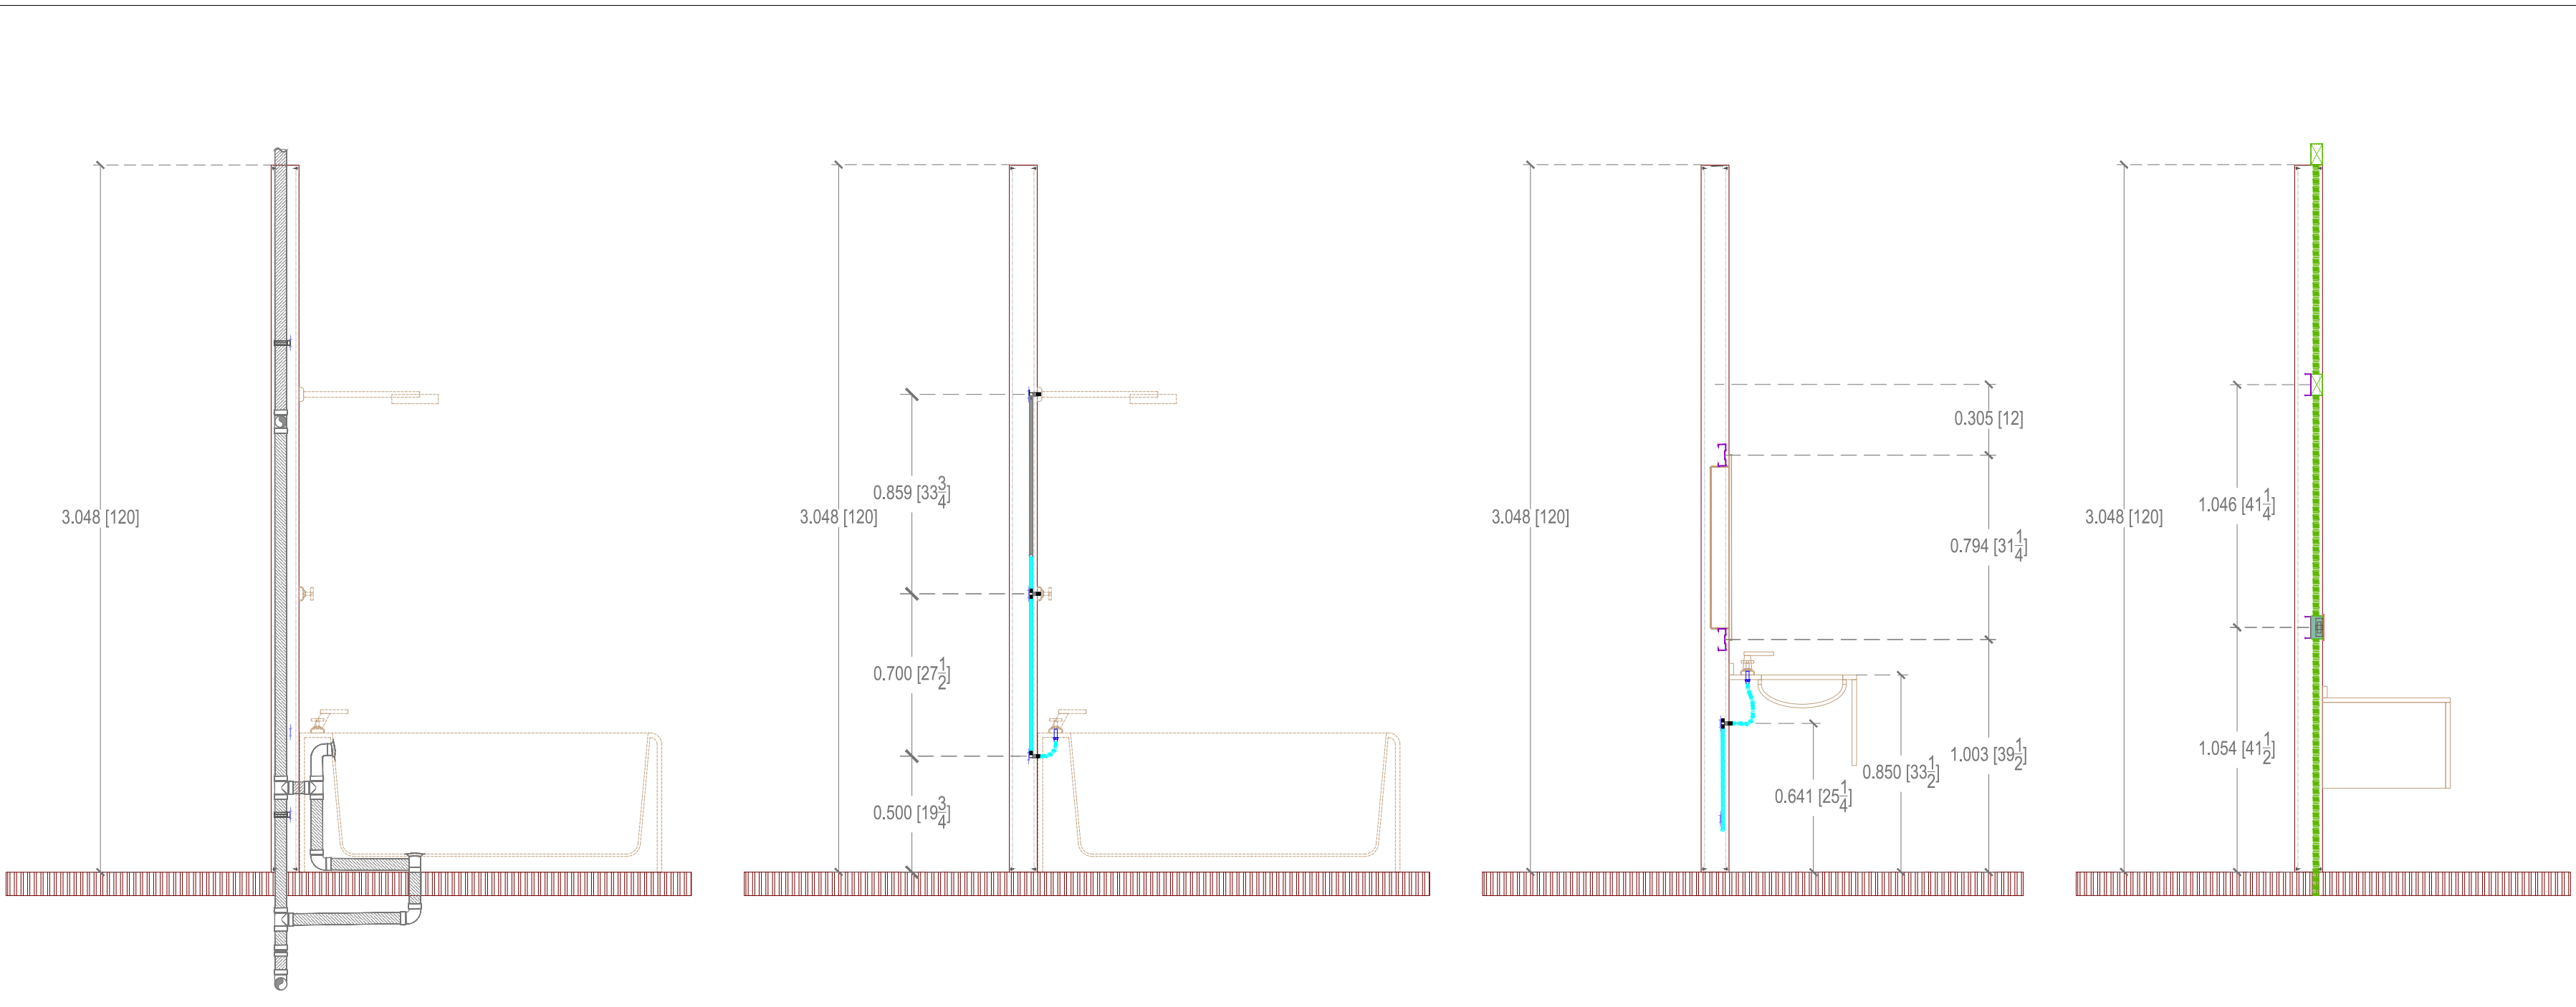


WALL STRUCTURAL SECTION

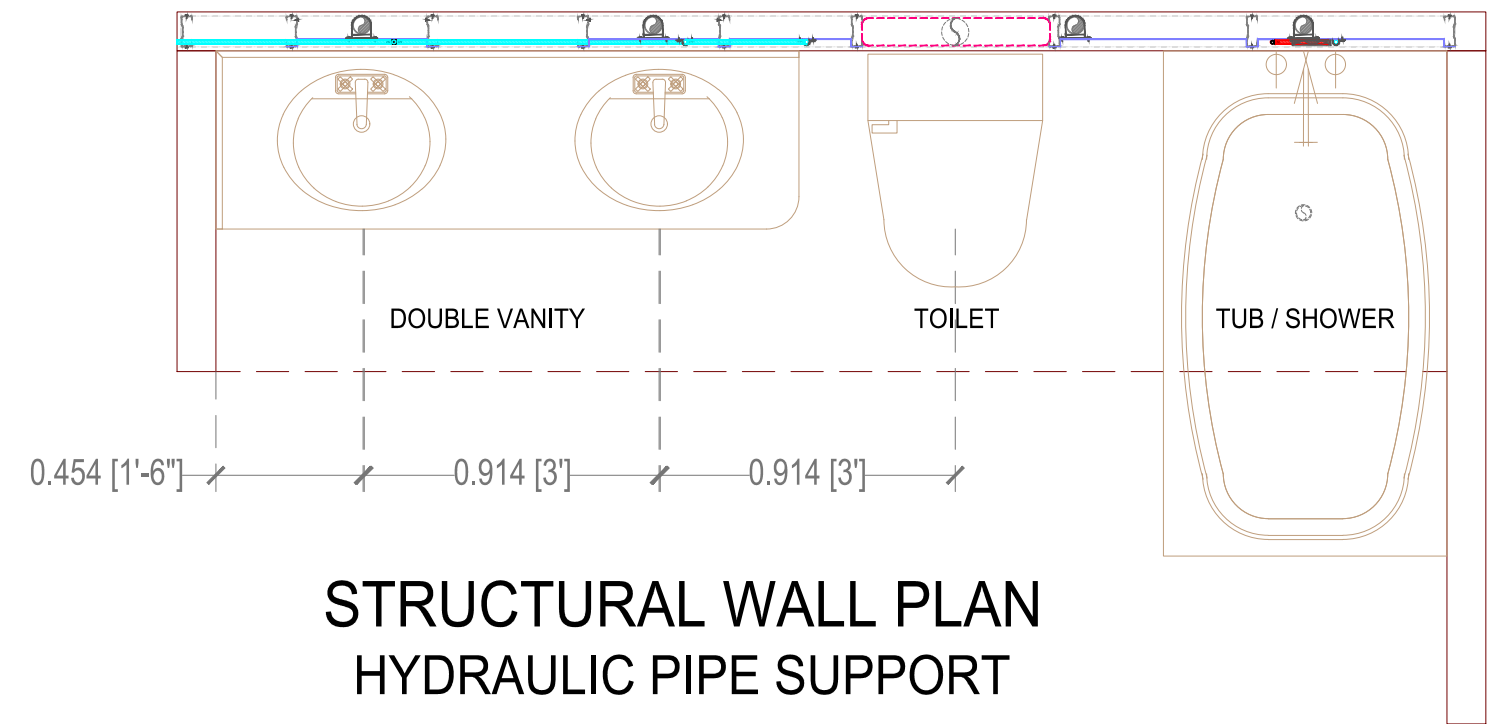

STRUCTURAL WALL PLAN
HYDRAULIC PIPE SUPPORT

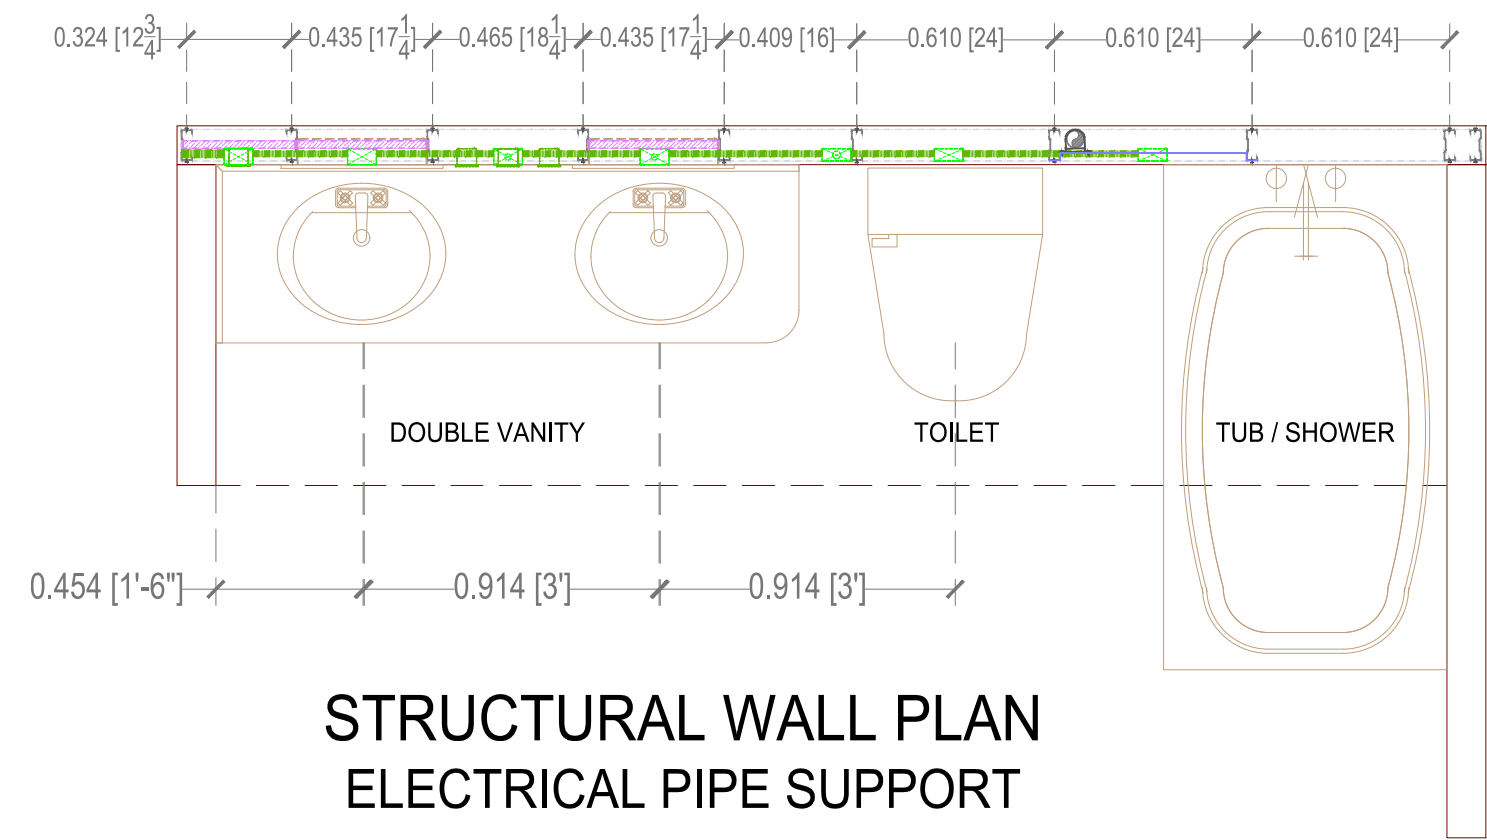

STRUCTURAL WALL PLAN
ELECTRICAL PIPE SUPPORT

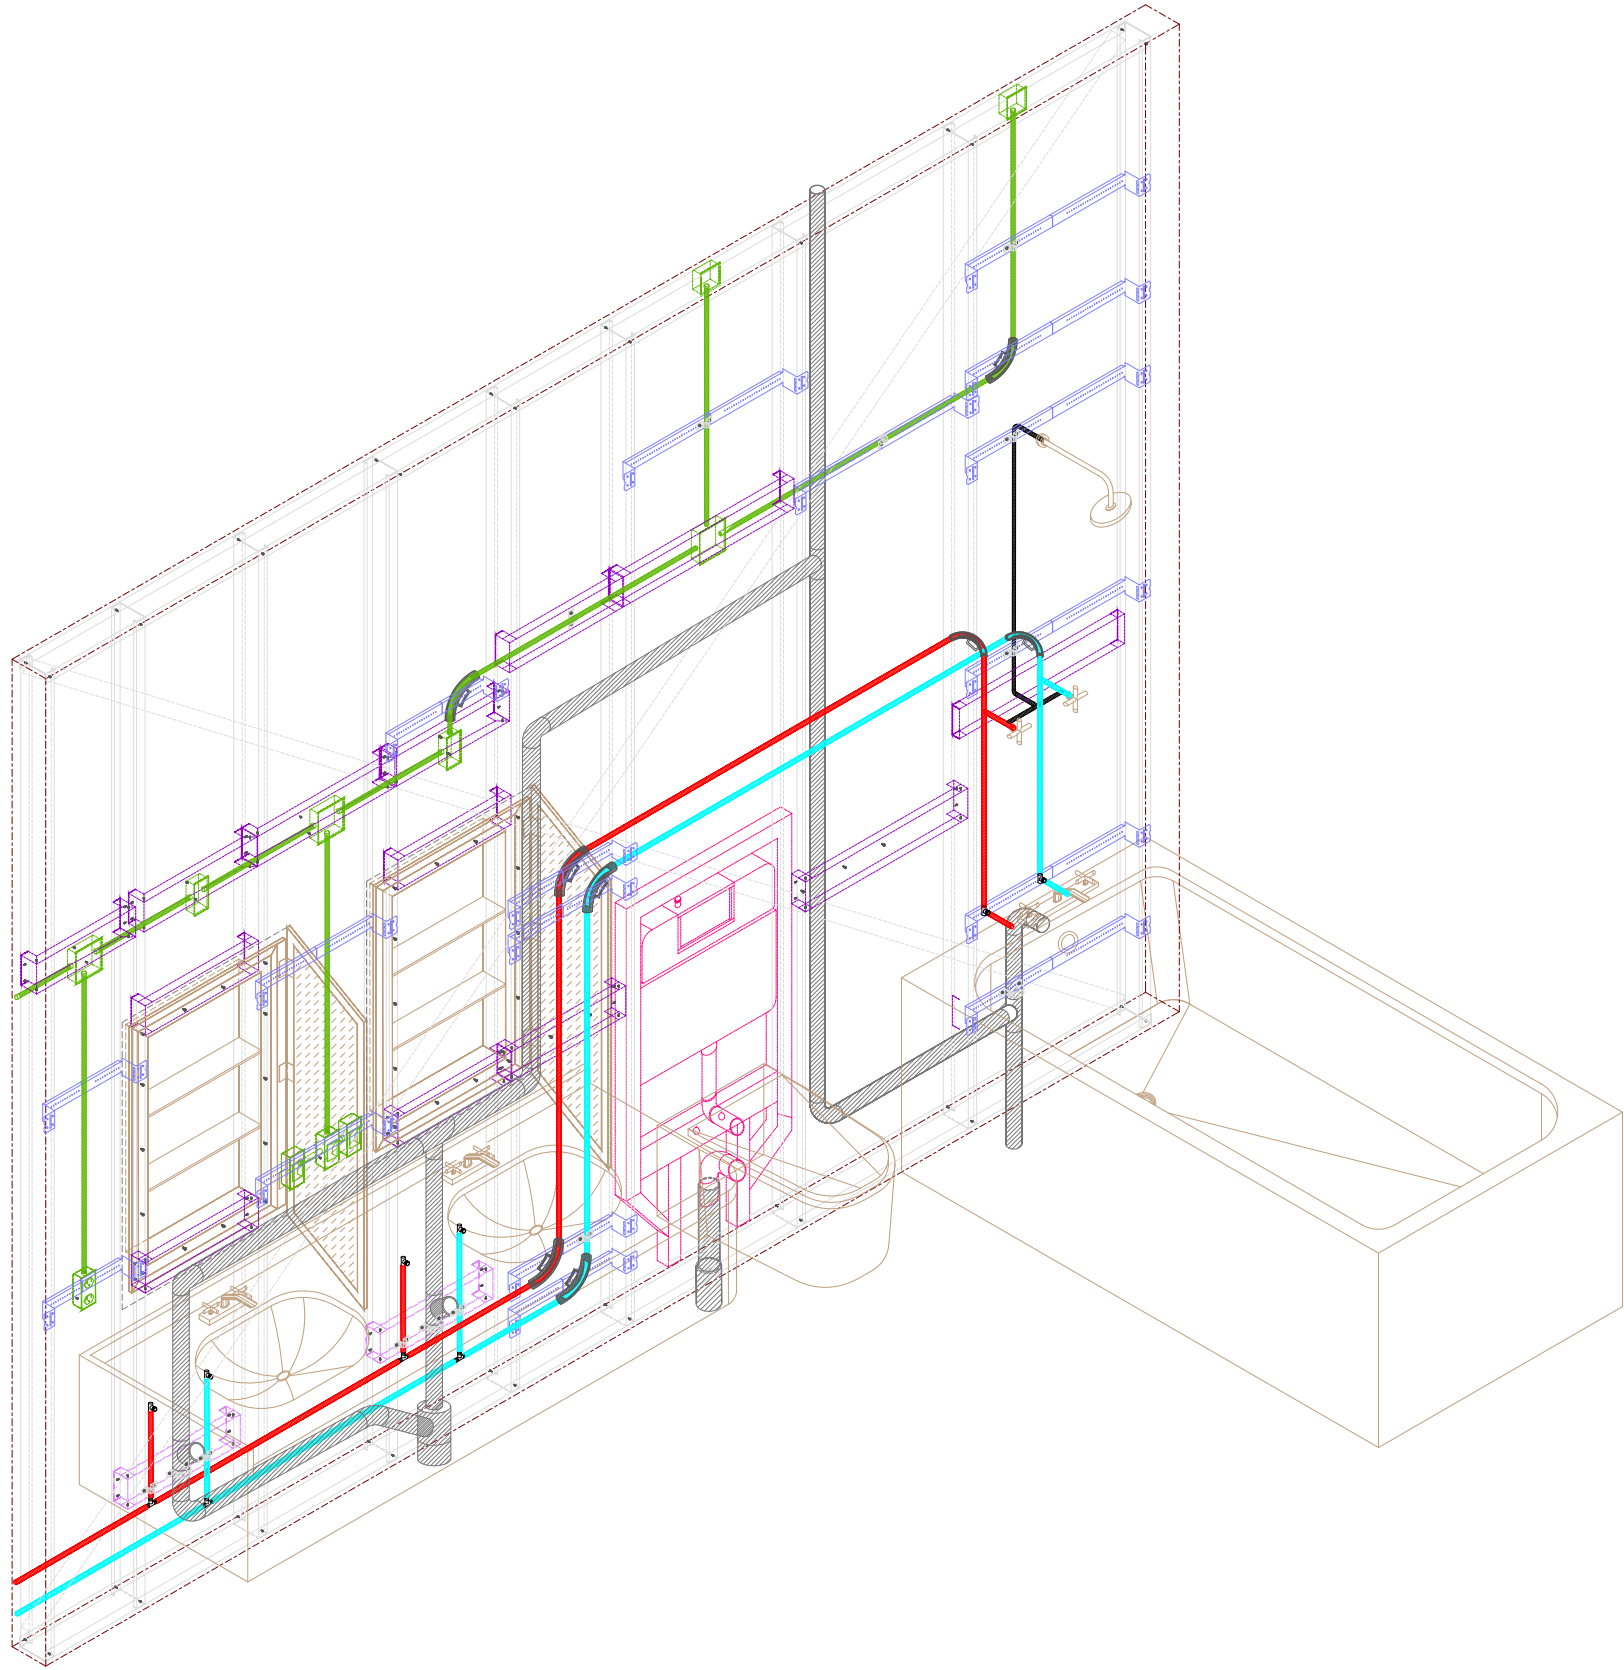

ISOMETRIC STRUCTURAL WALL
BATHROOM WALL (Metal Stub 3-5/8")
(Ground Floor)

Symbology:

Part Number:
BP-001-001
Job Number:
BP-001-001

Drawn:

Date:
MAR-2025



Revision:

Scale:
NON


Sheet Name:
Wall-Typical
BATHROOM
WALL

Client / Company:




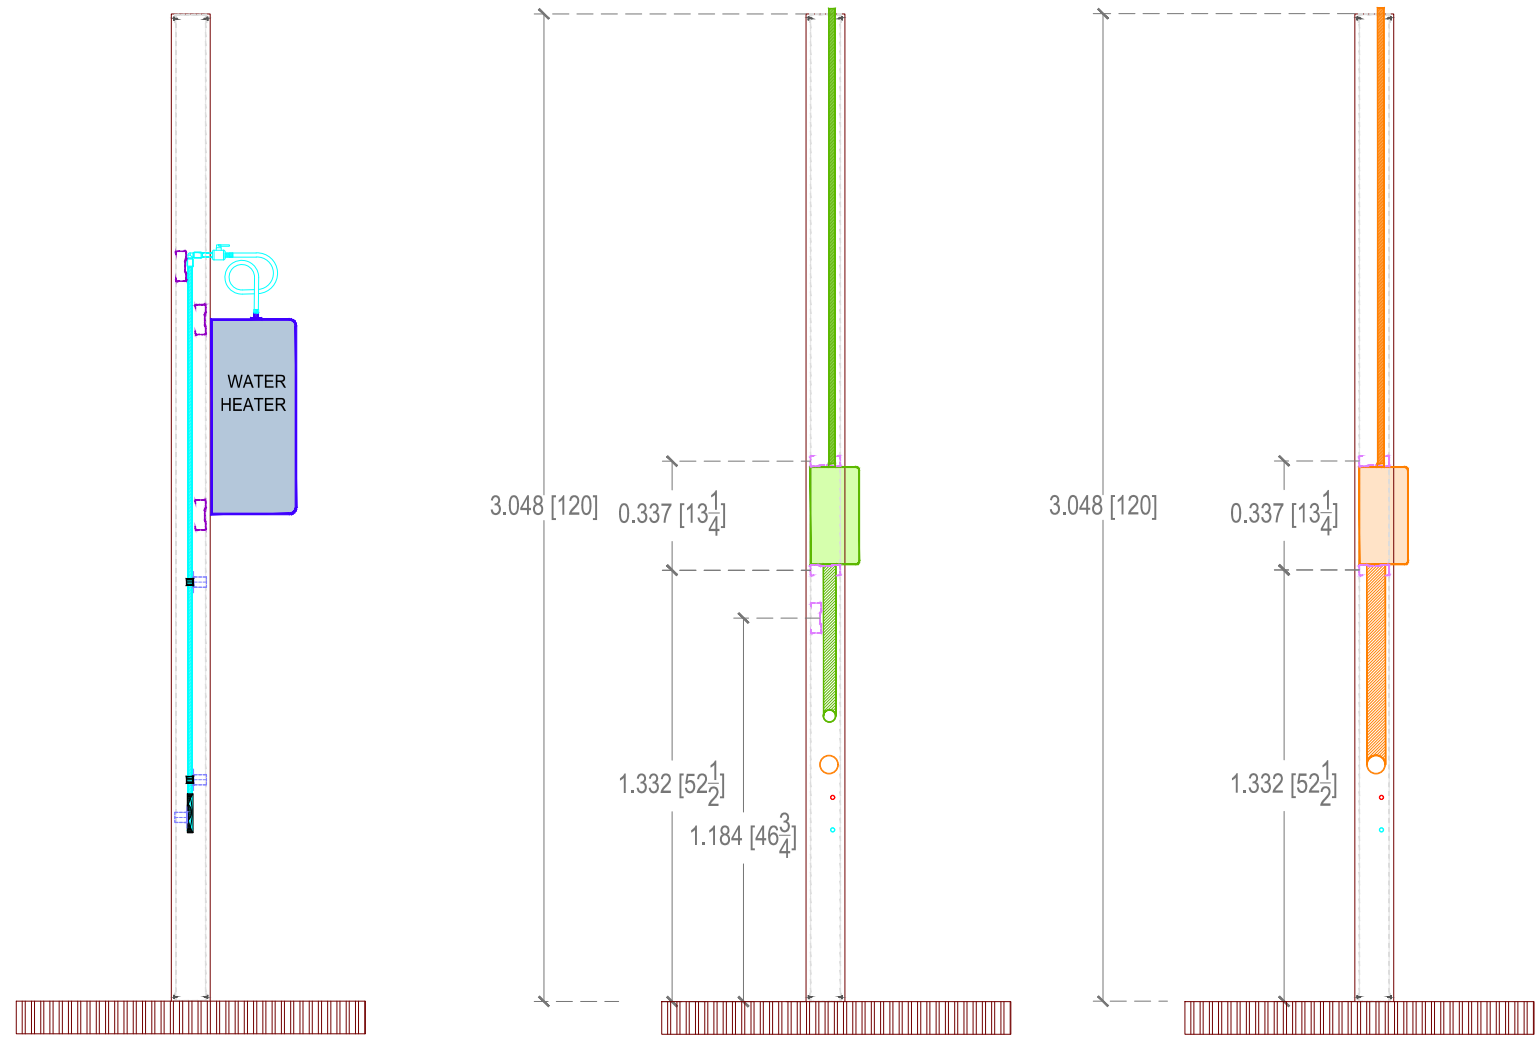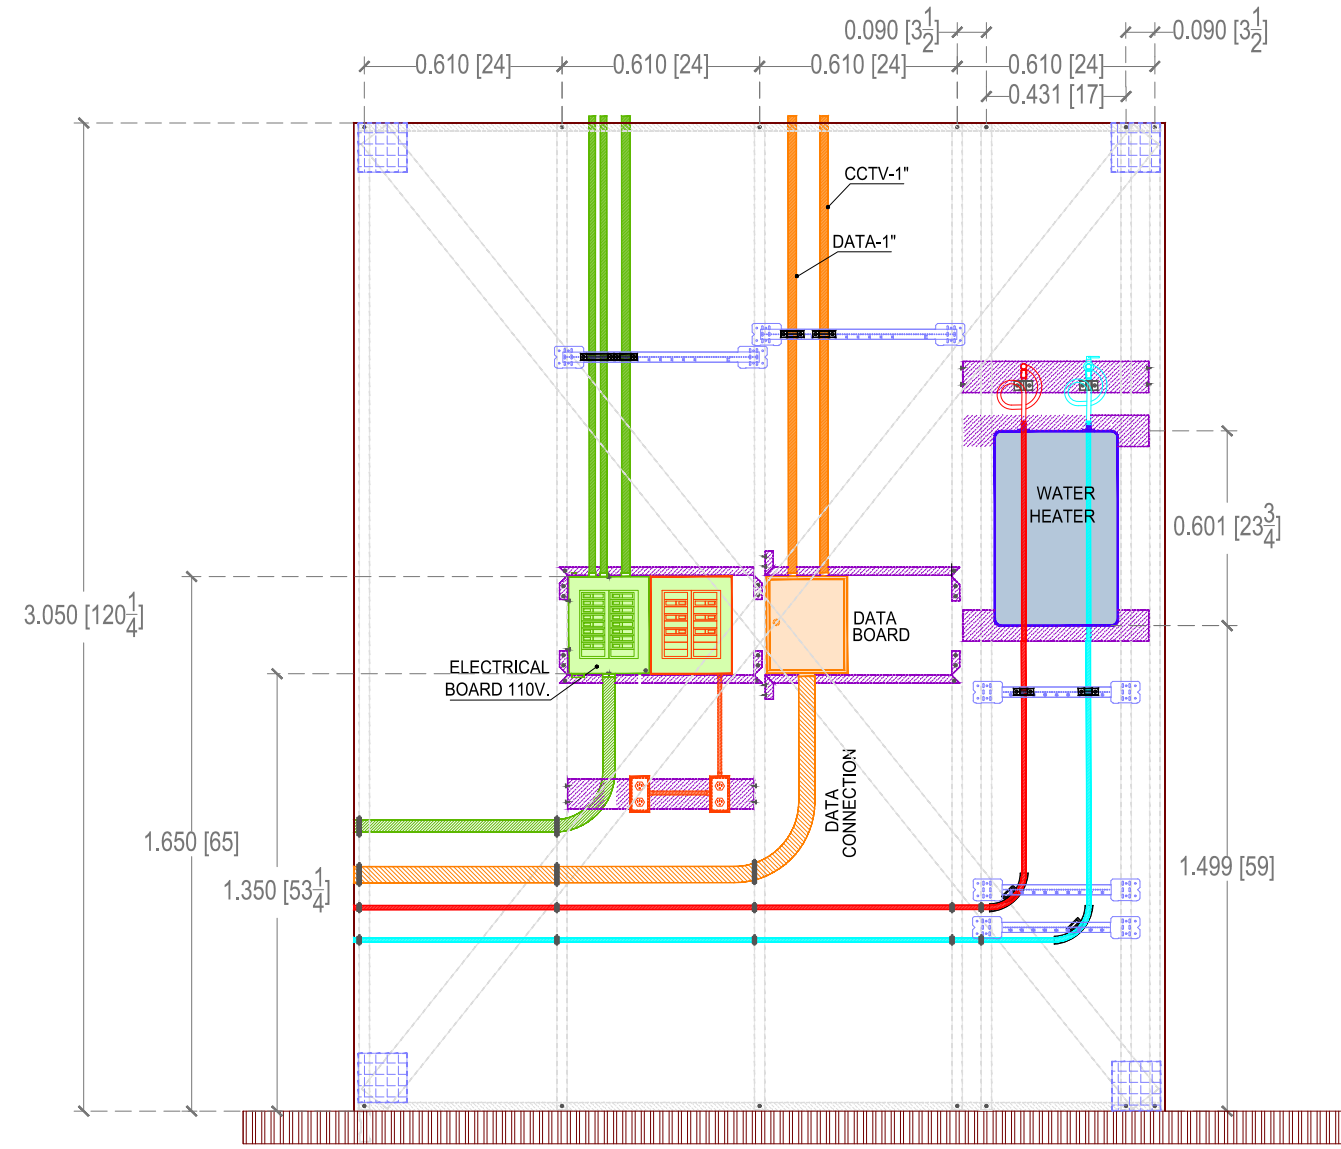

WALL STRUCTURAL SECTION

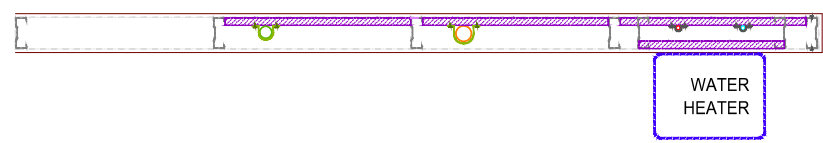

STRUCTURAL WALL PLAN
HYDRAULIC - ELECTRICAL PIPE SUPPORT

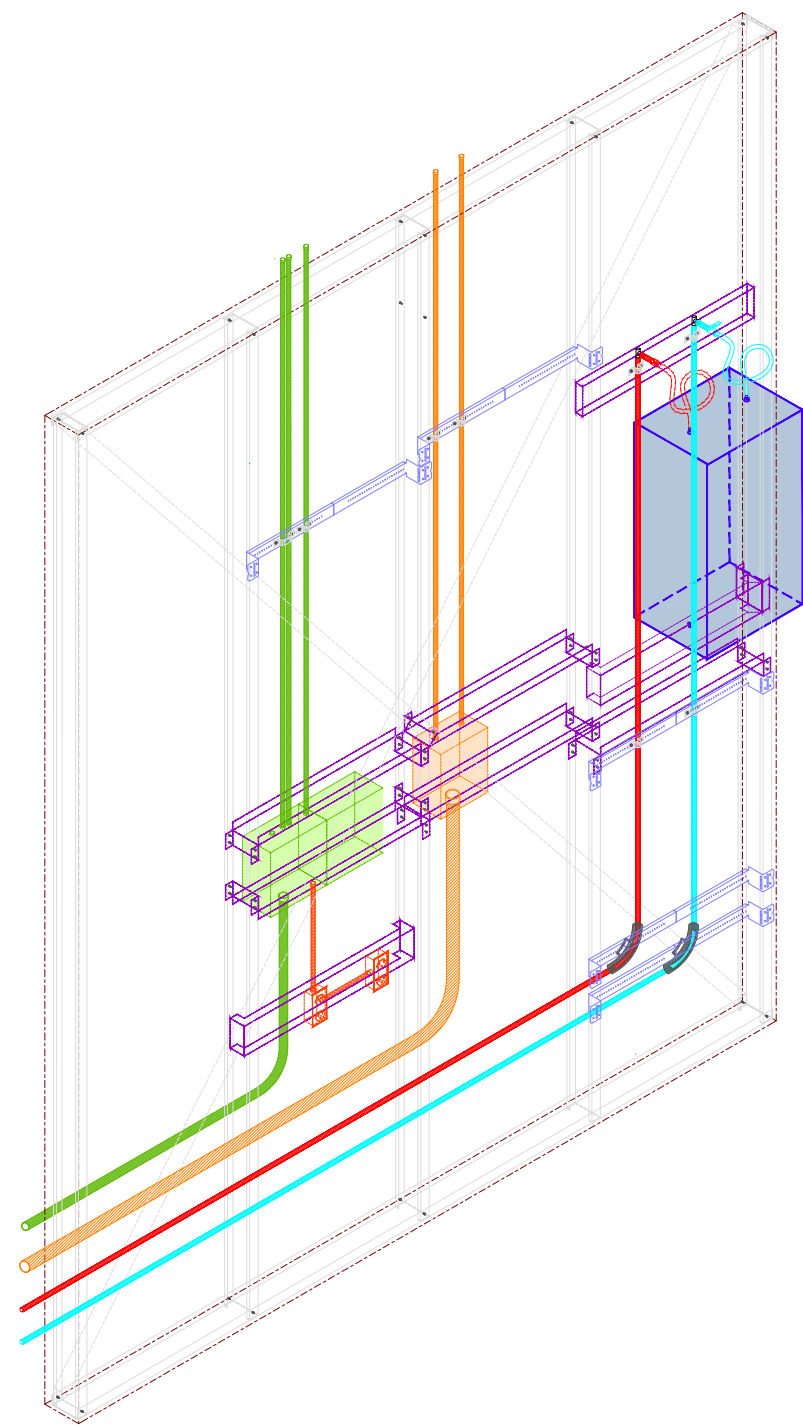

ISOMETRIC STRUCTURAL WALL
UTILITY WALL-2 (Metal Stub 3-5/8")

Symbology:

Part Number:

BP-001-001

Job Number:

BP-001-001

Drawn:

Date:

MAR-2025

Revision:

Scale:

NON


Sheet Name:

Wall-Typical


UTILITY
WALL

Client / Company:




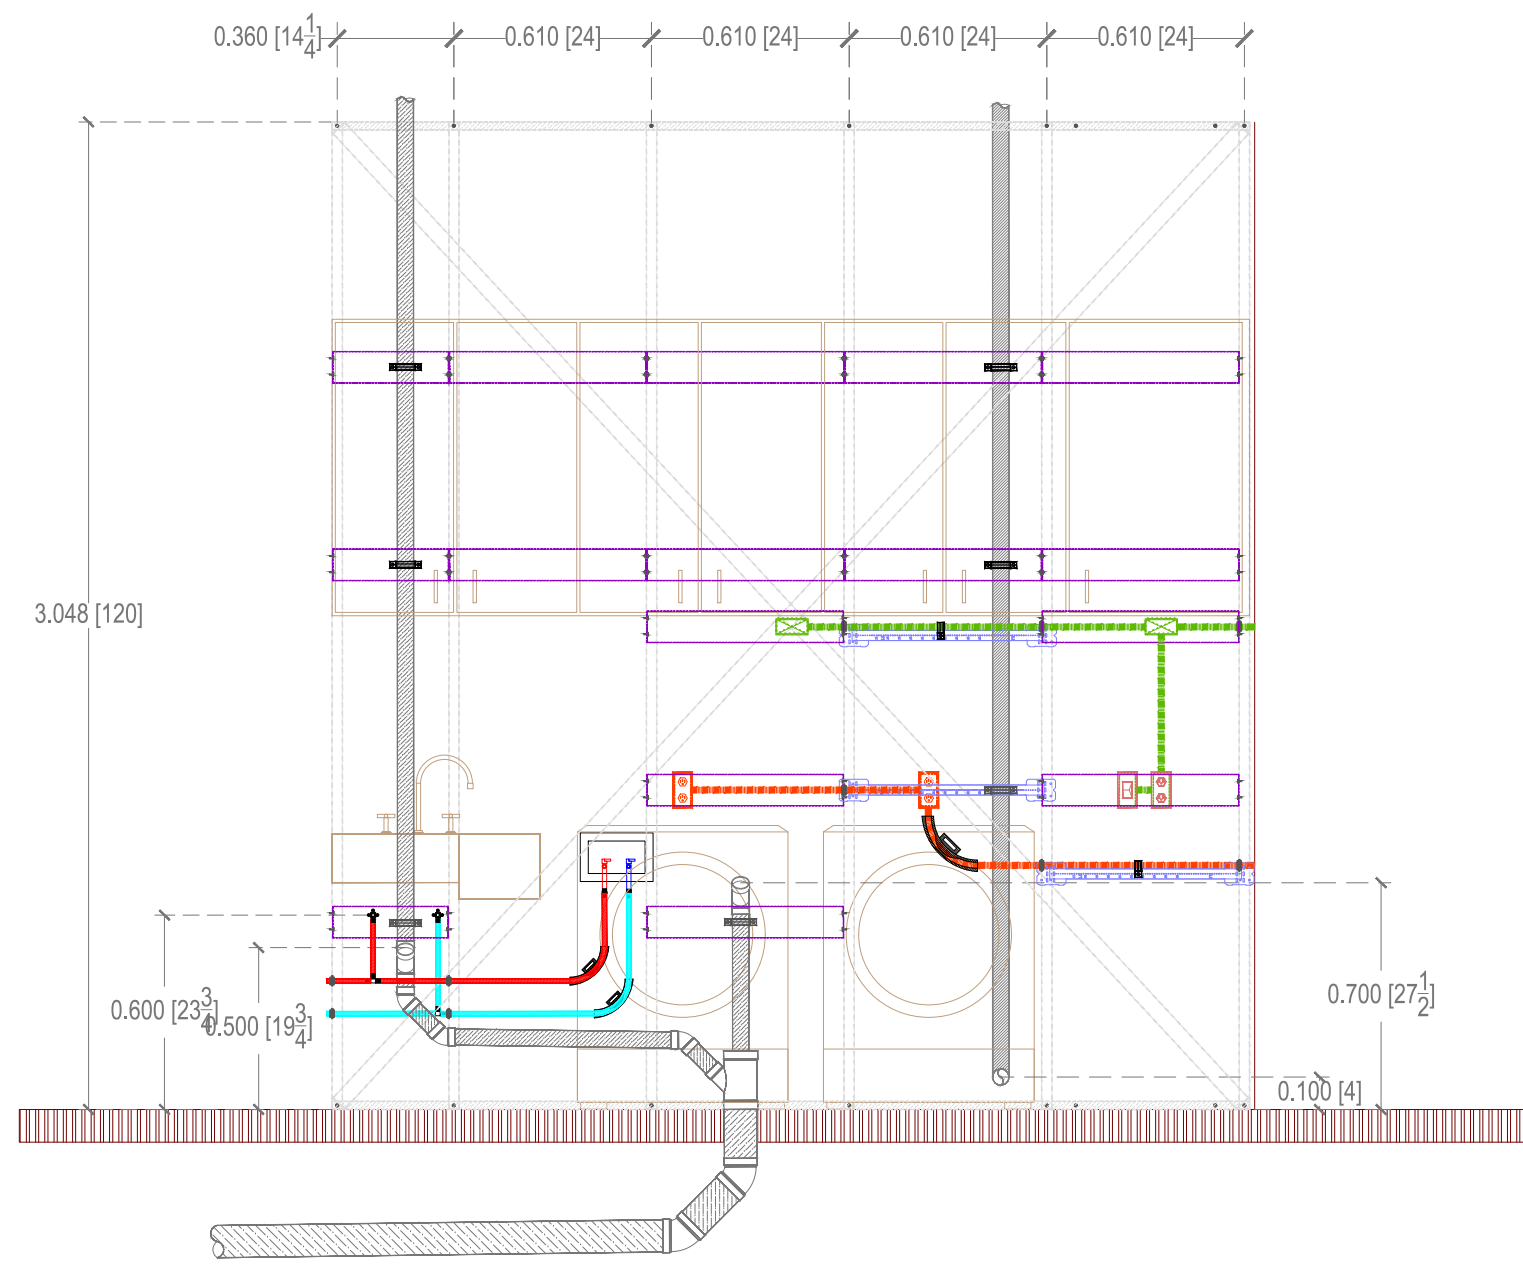


WALL STRUCTURAL SECTION

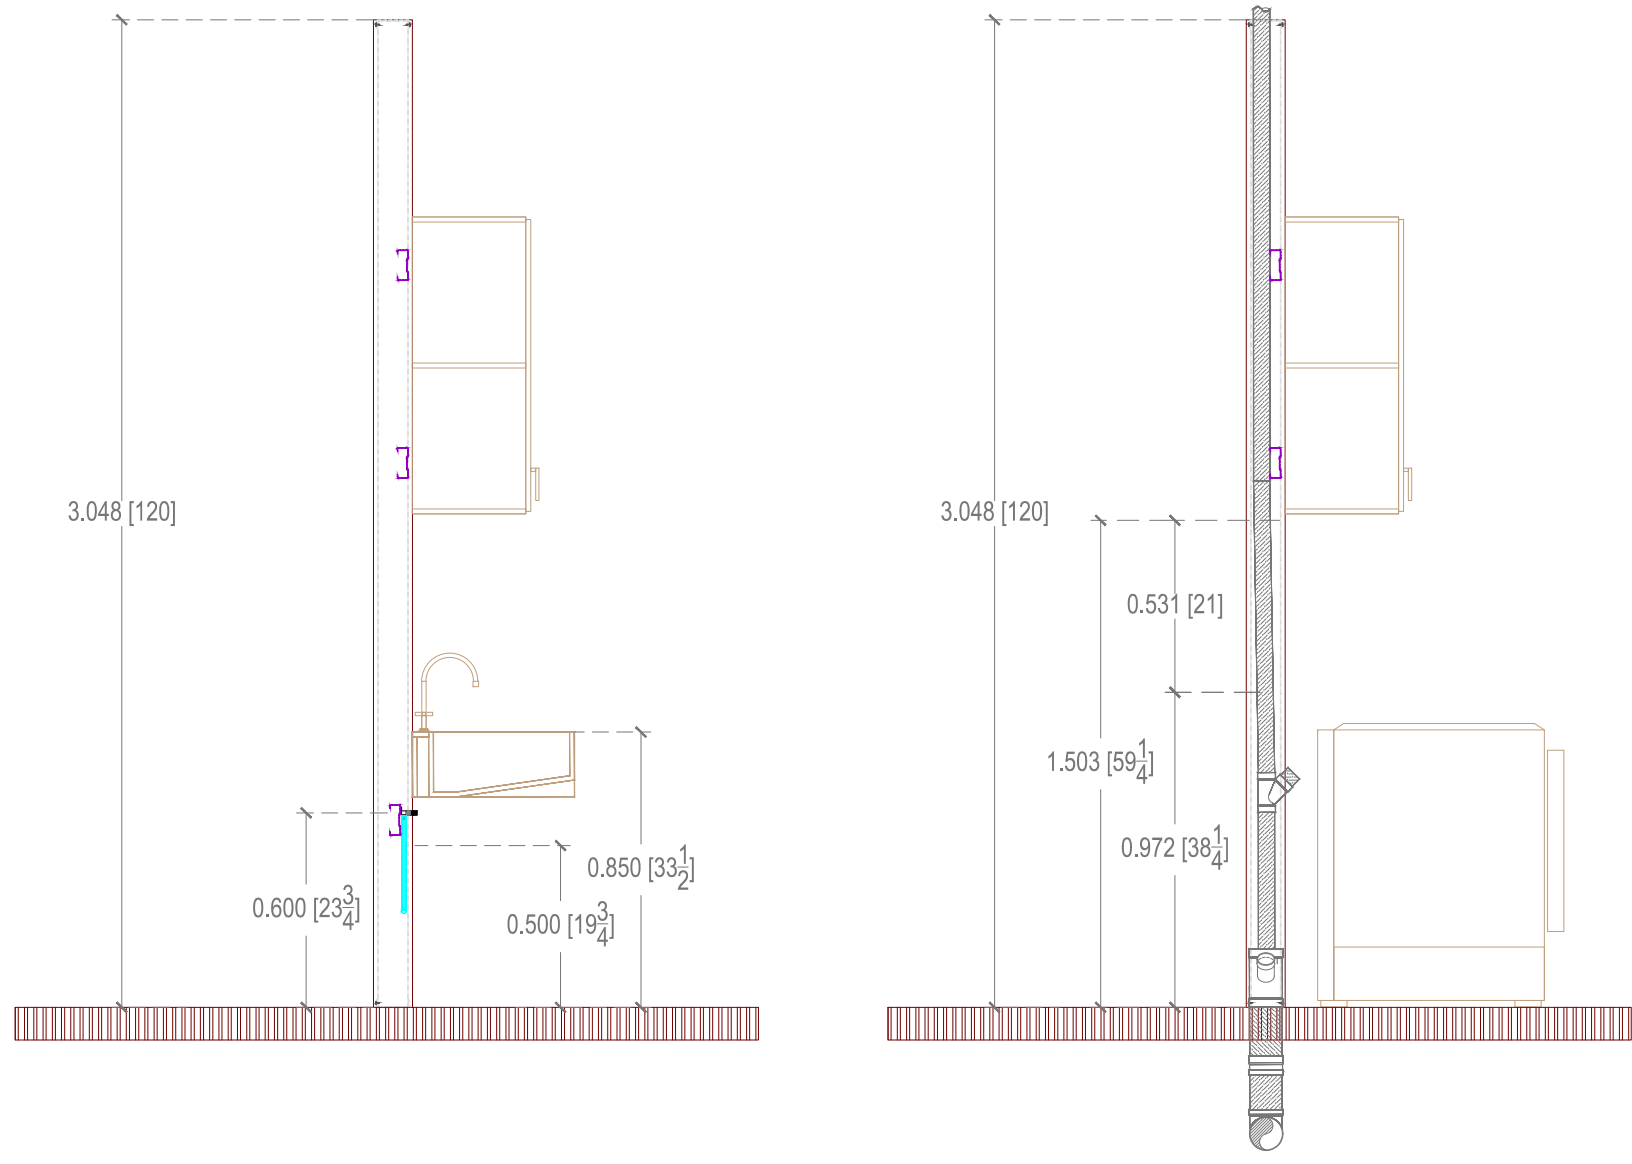

WALL STRUCTURAL SECTION

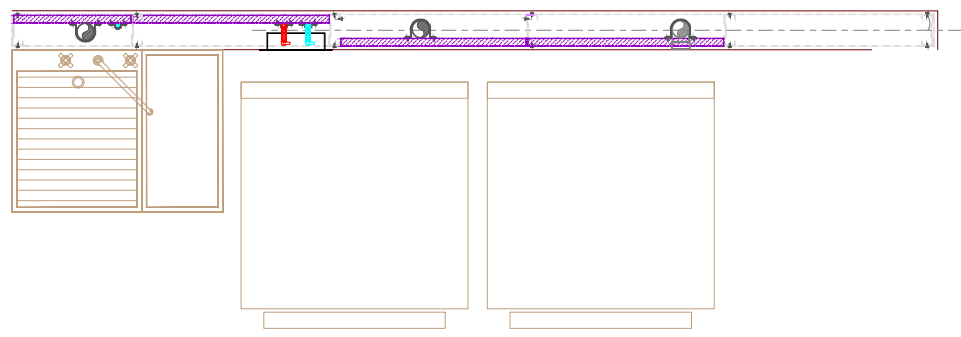

STRUCTURAL WALL PLAN
HYDRAULIC PIPE SUPPORT

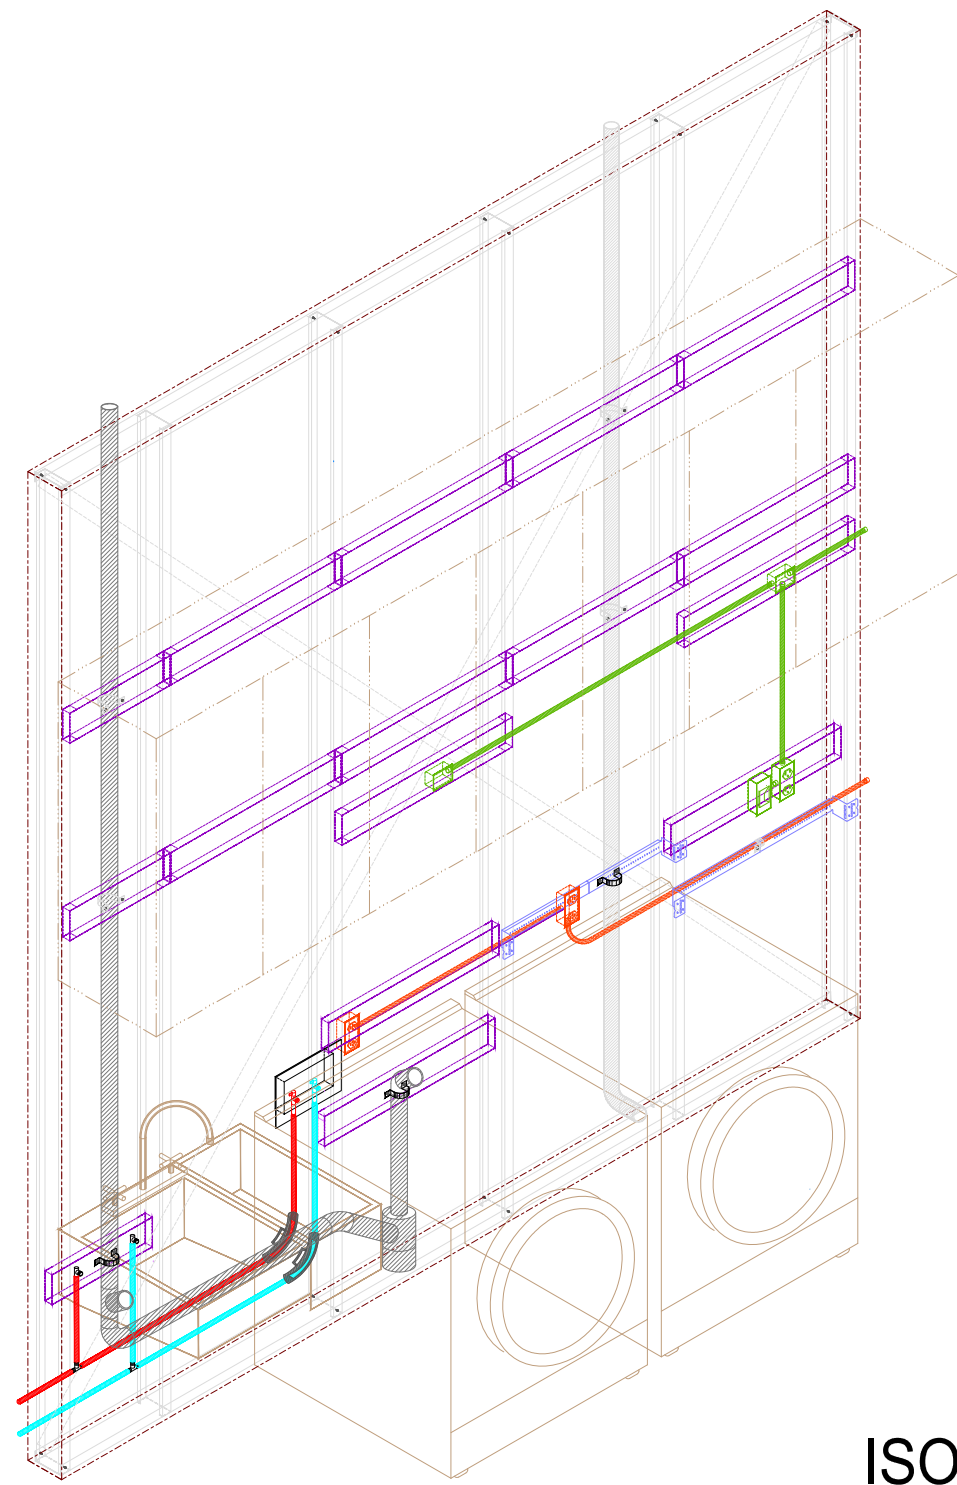

ISOMETRIC STRUCTURAL WALL
UTILITY WALL (Metal Stub 3-5/8")
(Ground Floor)

Symbology:

Part Number:

BP-001-001

Job Number:

BP-001-001

Drawn:

Date:

MAR-2025

Revision:

Scale:

NON

Sheet Name:

Wall-Typical

LAUNDRY
WALL

Client / Company:



Projet Number:
