



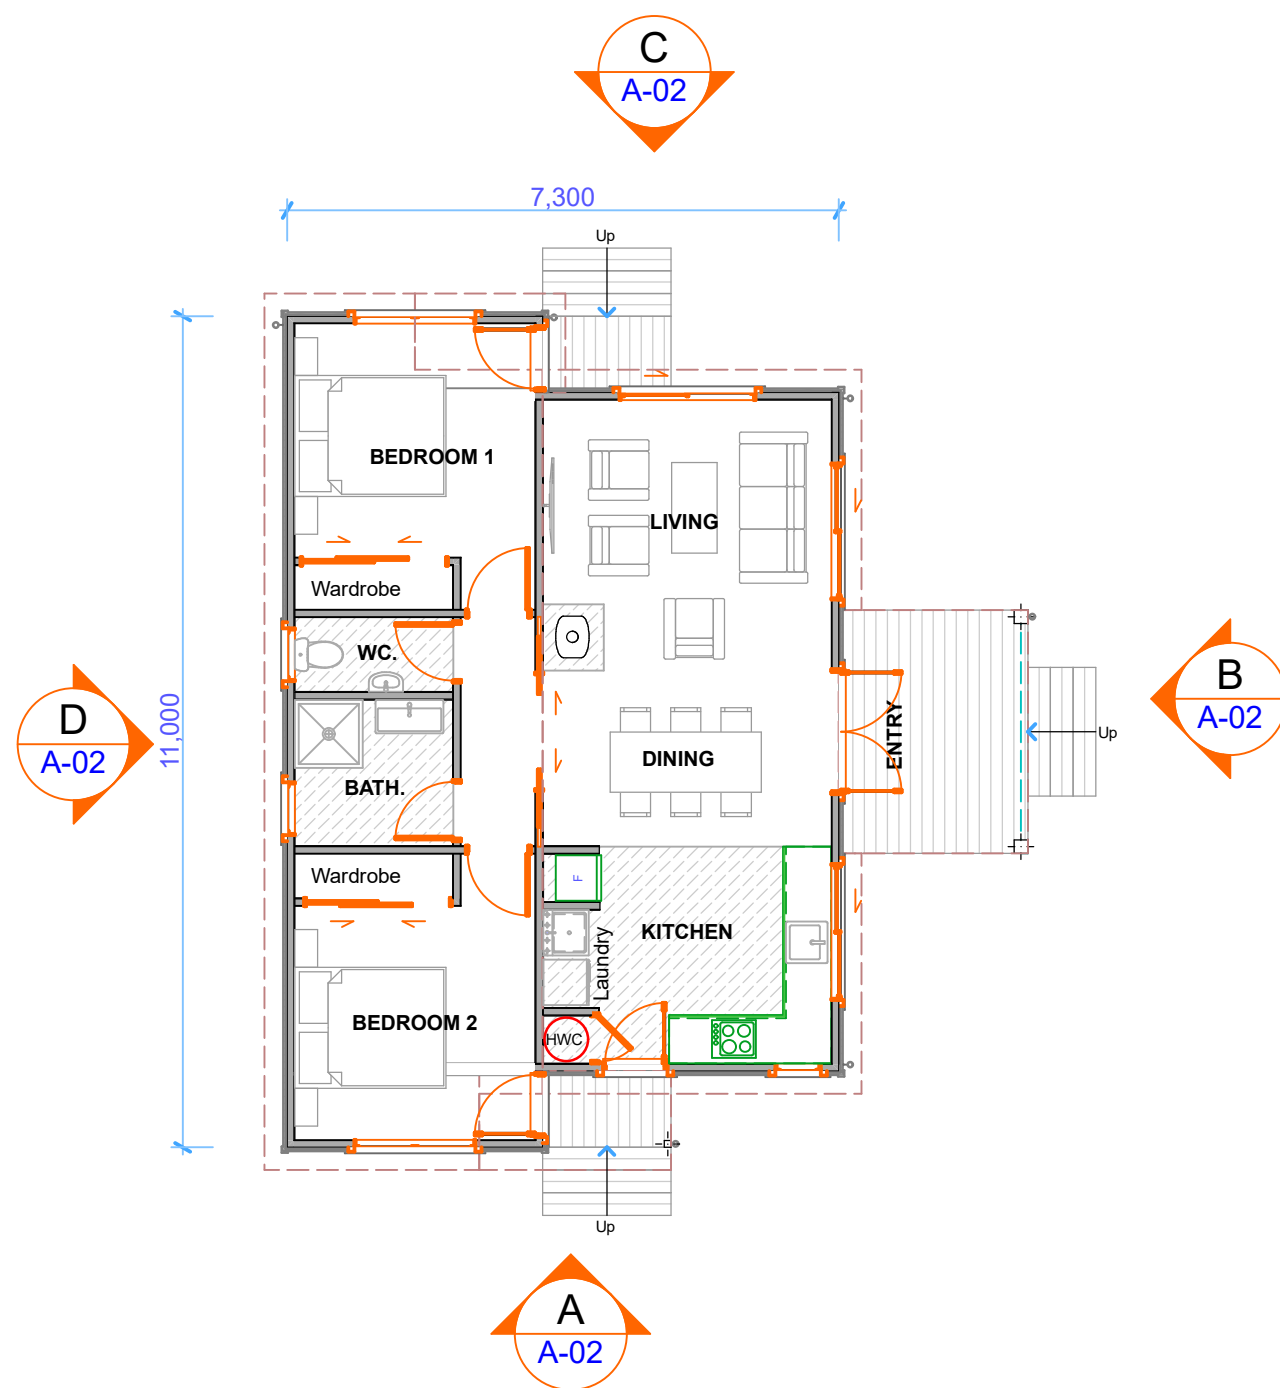

*The Eyreton*  
70m<sup>2</sup>

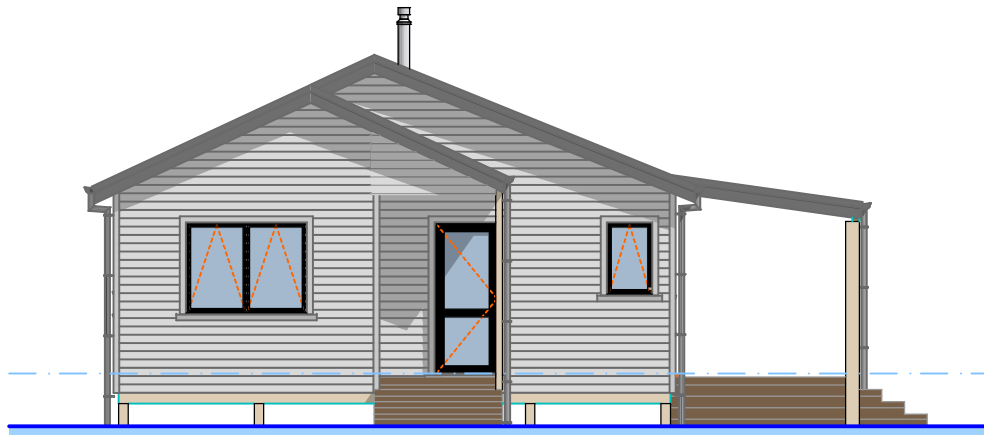


A Elevation 1:100



B Elevation 1:100



C Elevation 1:100

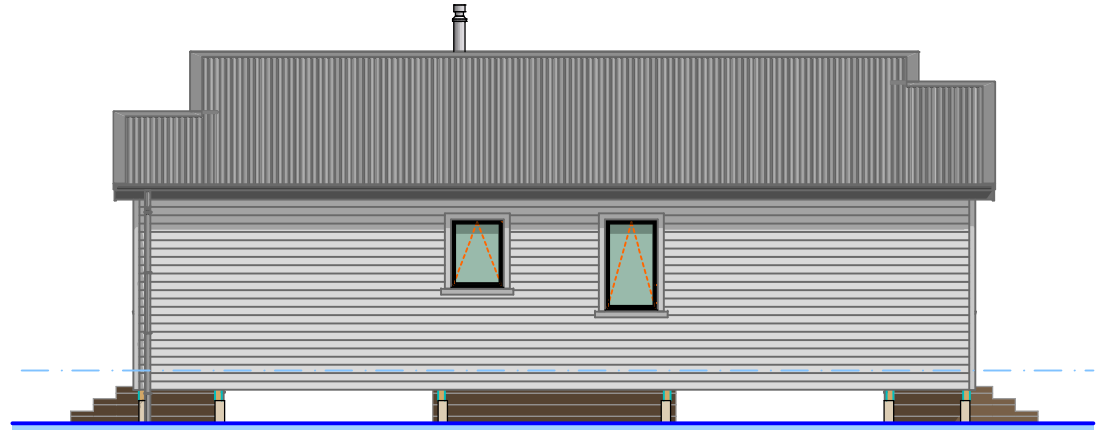


D Elevation 1:100


*The Eyreton*  
70m<sup>2</sup>




11,200

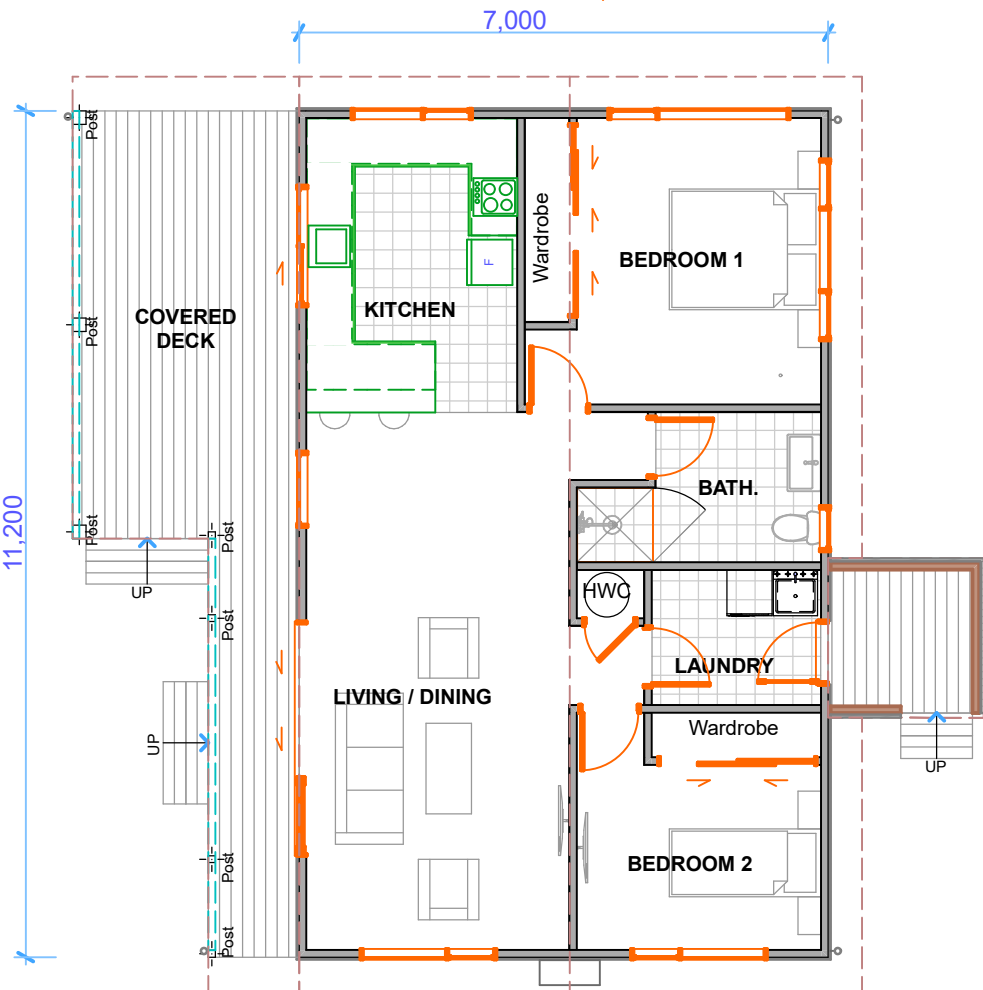


*The Loburn*  
*75m<sup>2</sup>*

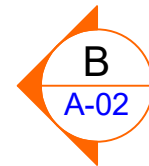


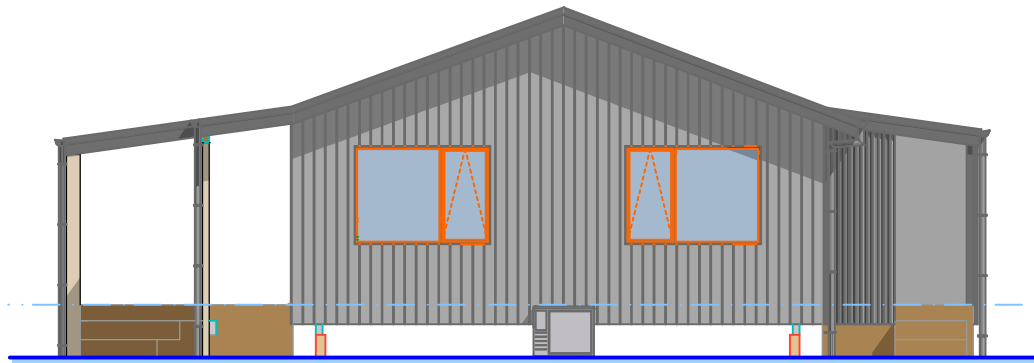

A Elevation 1:100

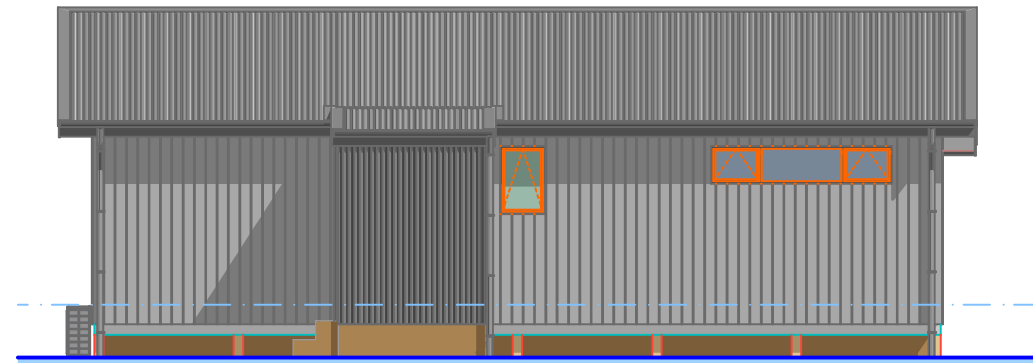

B Elevation 1:100

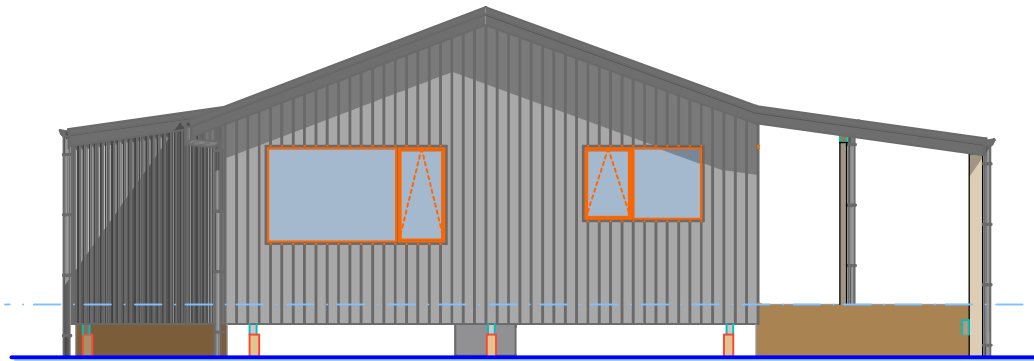


C Elevation 1:100




D Elevation 1:100


*The Loburn*  
75m<sup>2</sup>

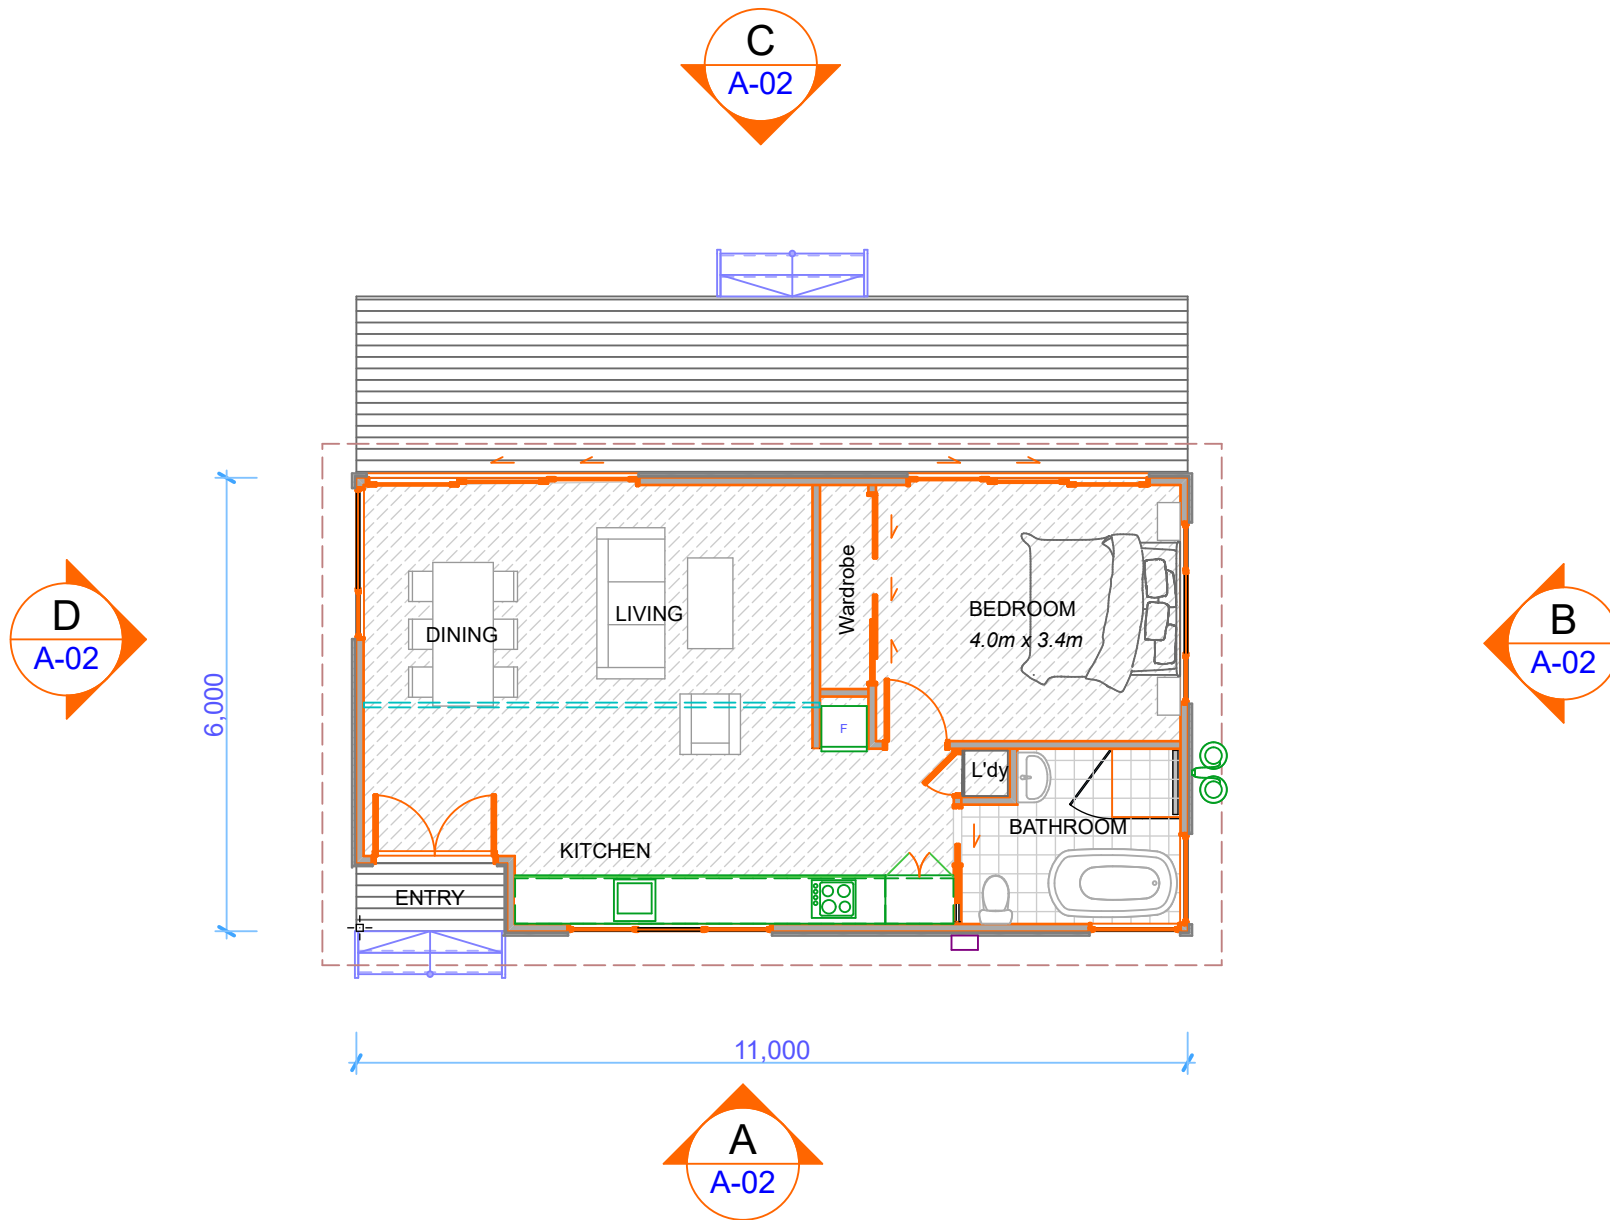


*The Melton*

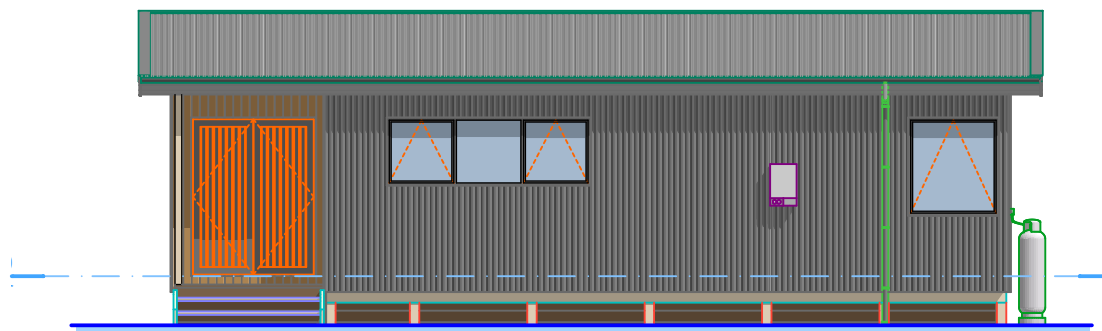


A Elevation 1:100

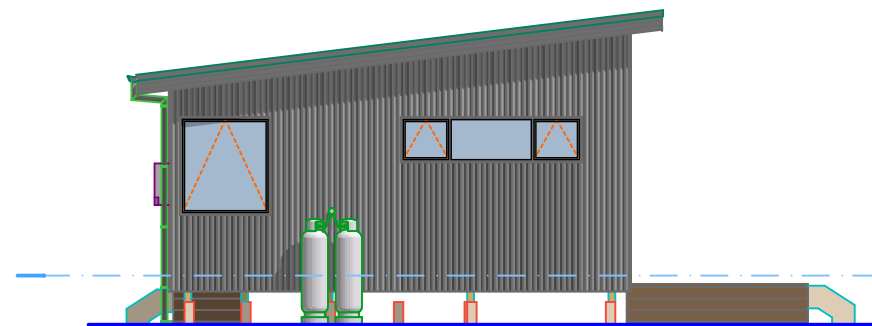

B Elevation 1:100

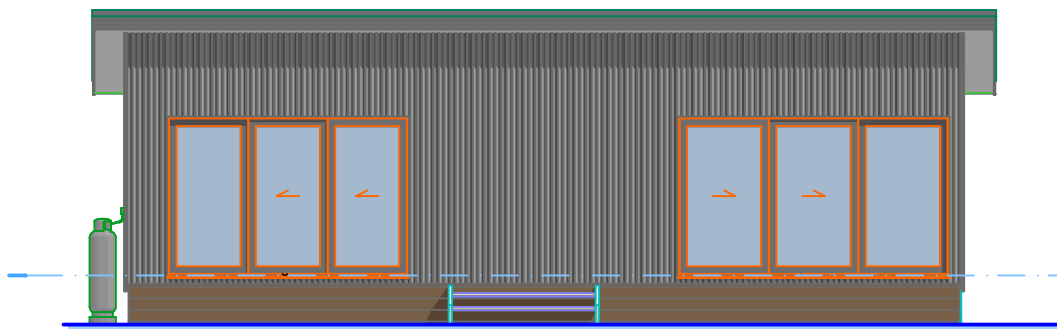


C Elevation 1:100

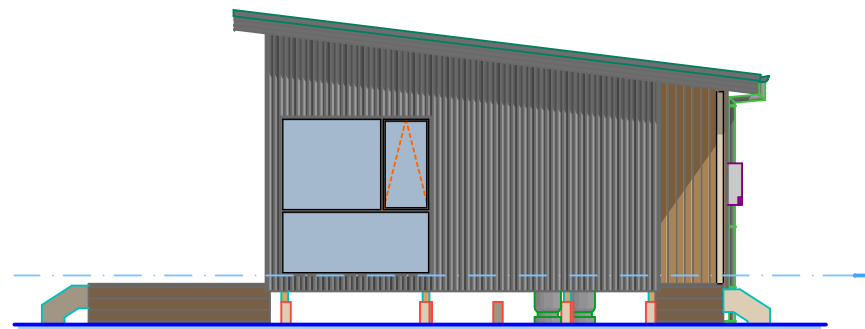

D Elevation 1:100

*The Melton*

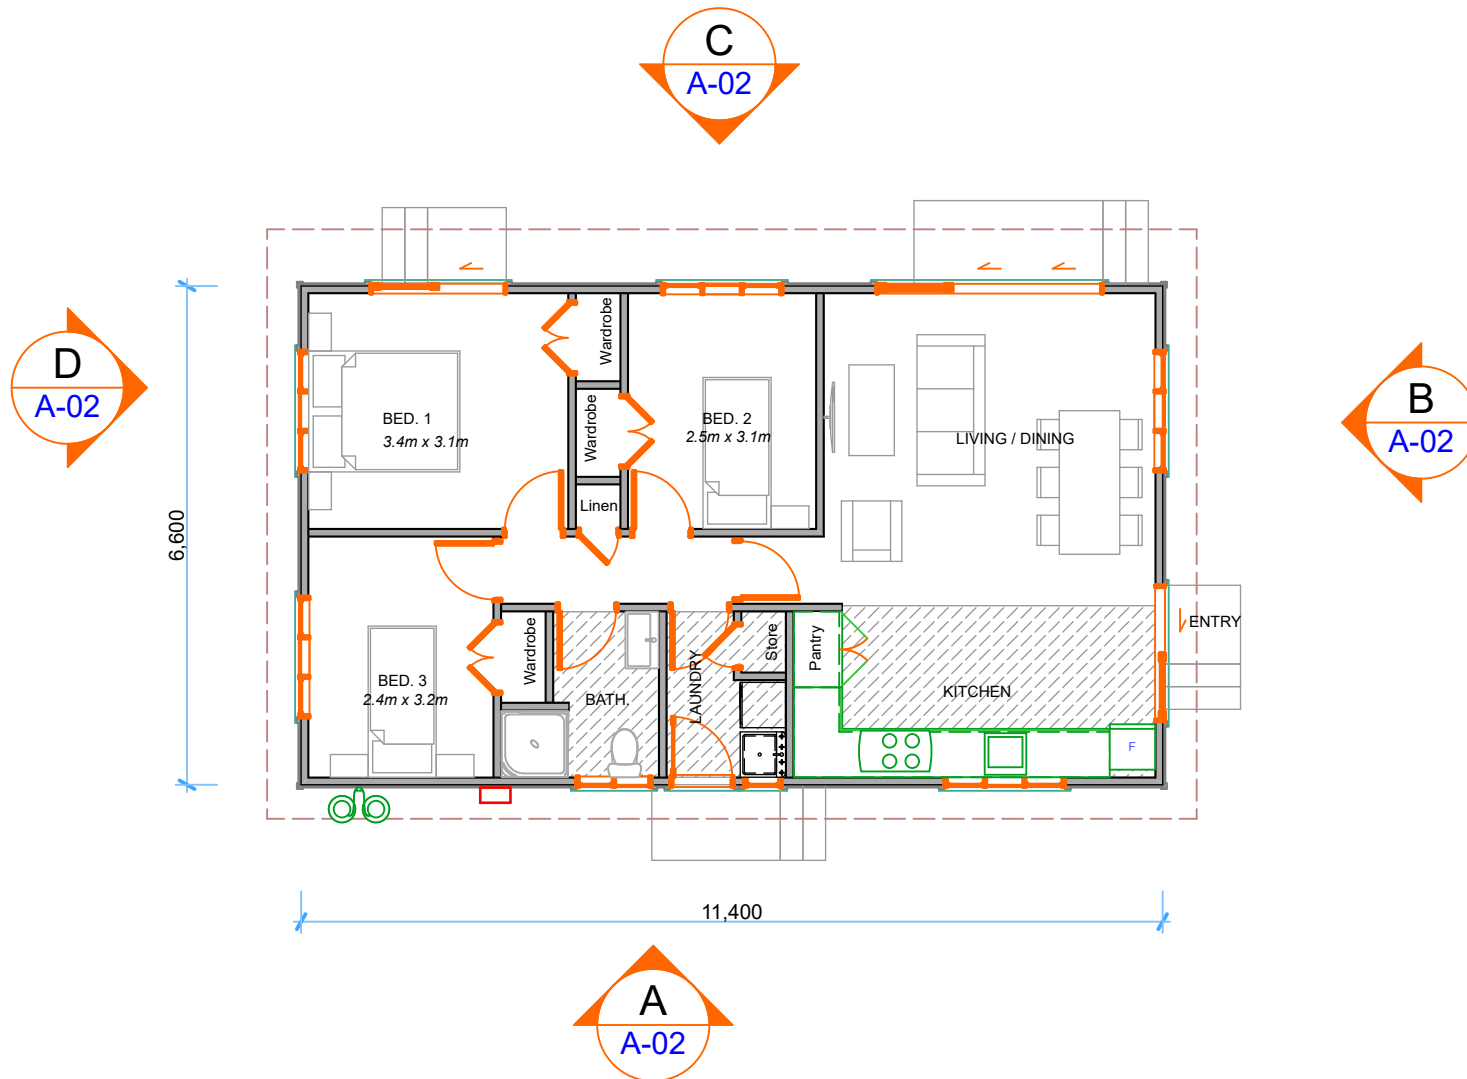

*The Ville*




A Elevation 1:100



B Elevation 1:100




C Elevation 1:100

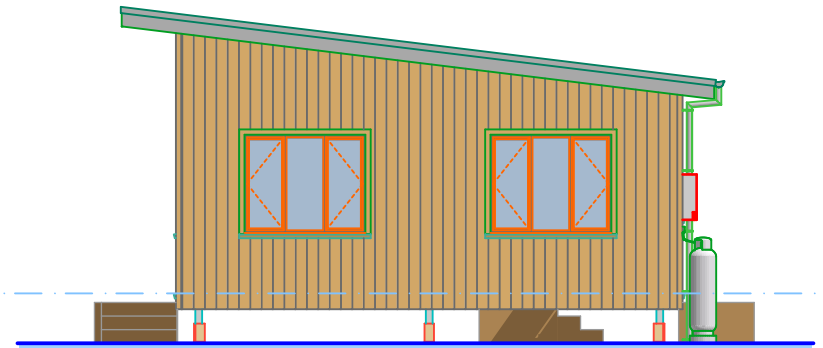

D Elevation 1:100


*The Ville*

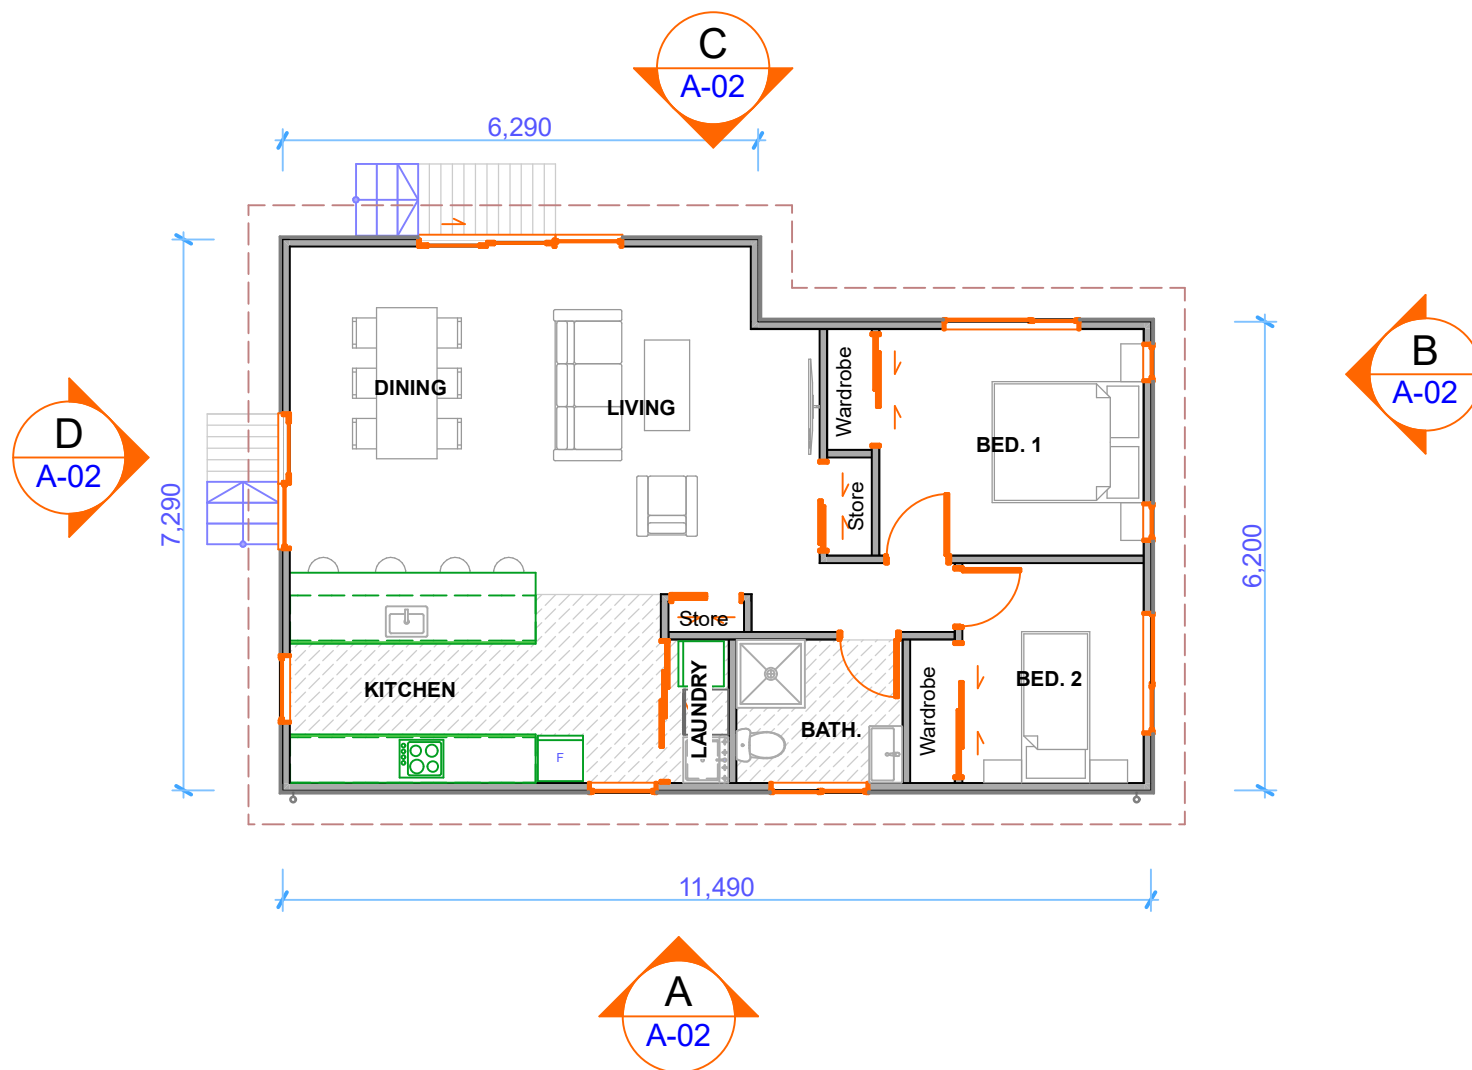


*The Beech*  
75m<sup>2</sup>




A Elevation 1:100

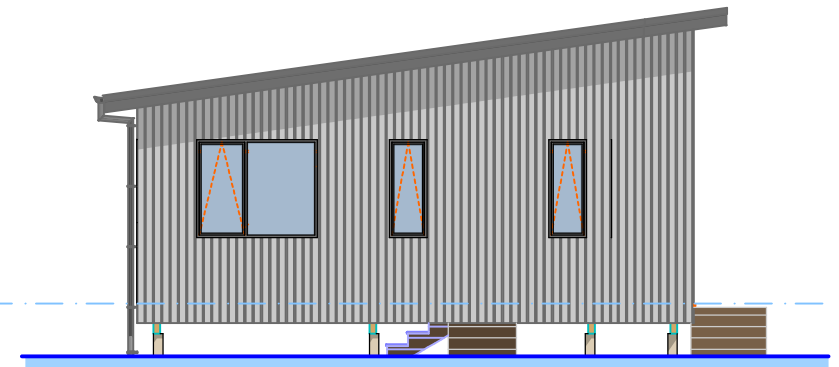

B Elevation 1:100

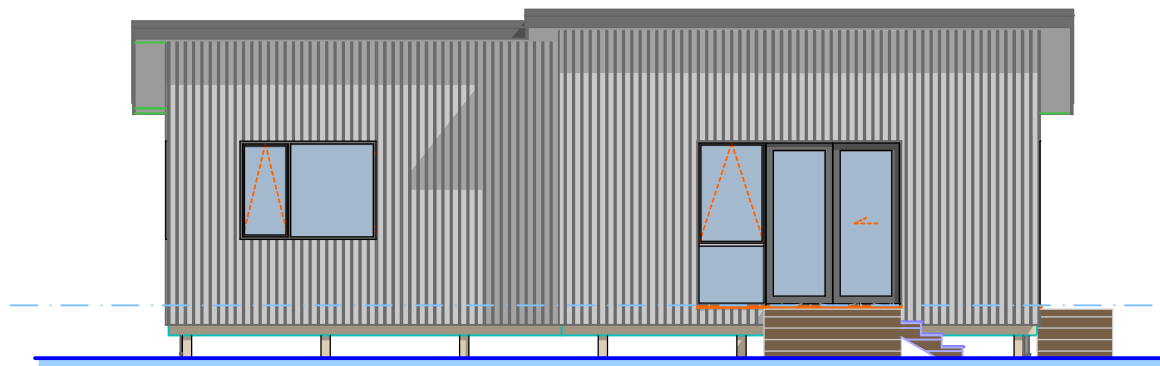

C Elevation 1:100

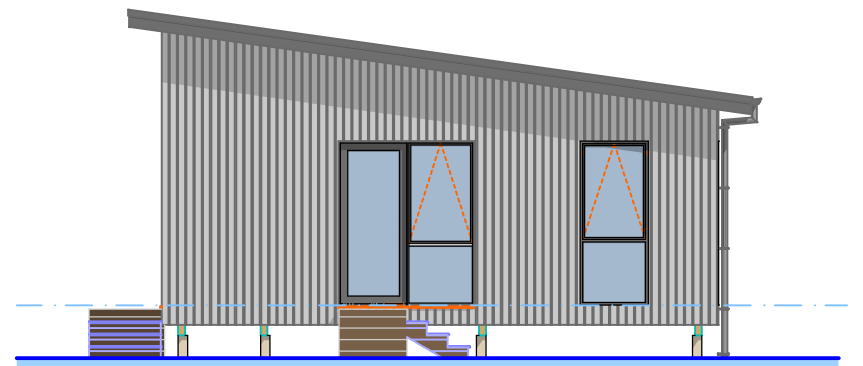

D Elevation 1:100

*The Beech*  
75m<sup>2</sup>