


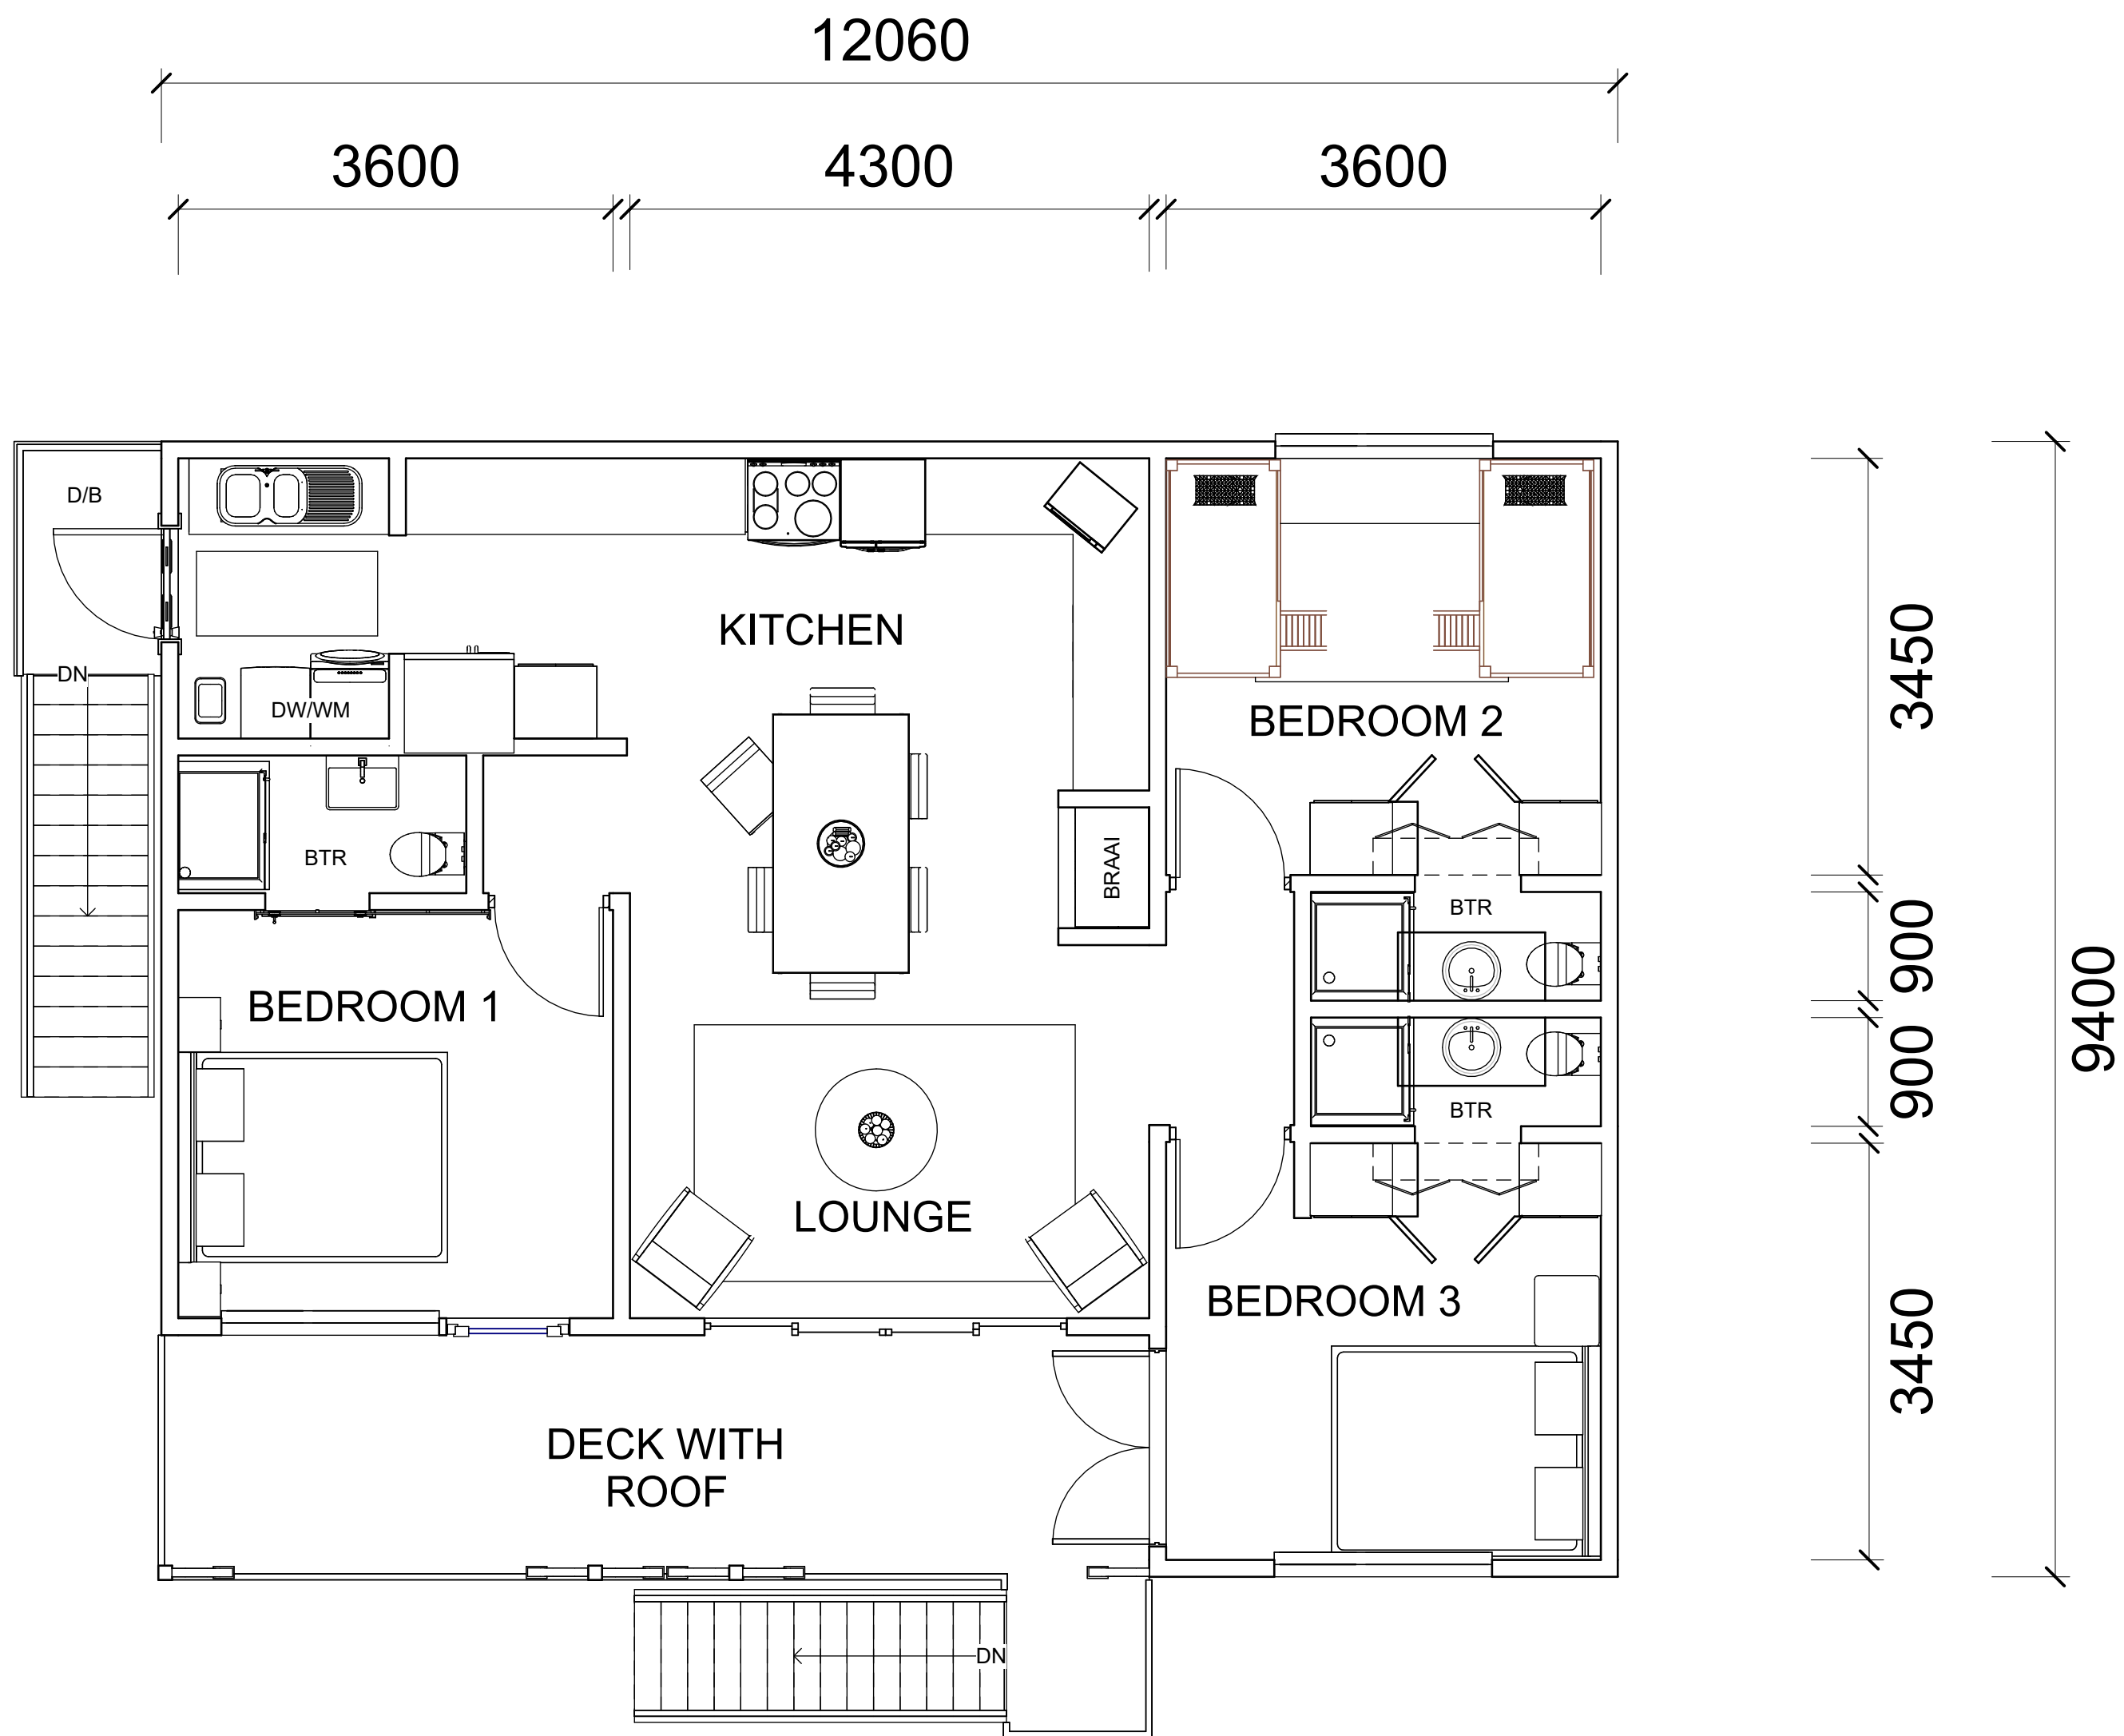

DIAZ Building and Joinery

House Galjoen

Level 2

Project number 0002

Date 11/01/2023

Drawn by Louis van Heerden

Sheet 2

Scale 1 : 50