



8460
2700
2140
3060
3000

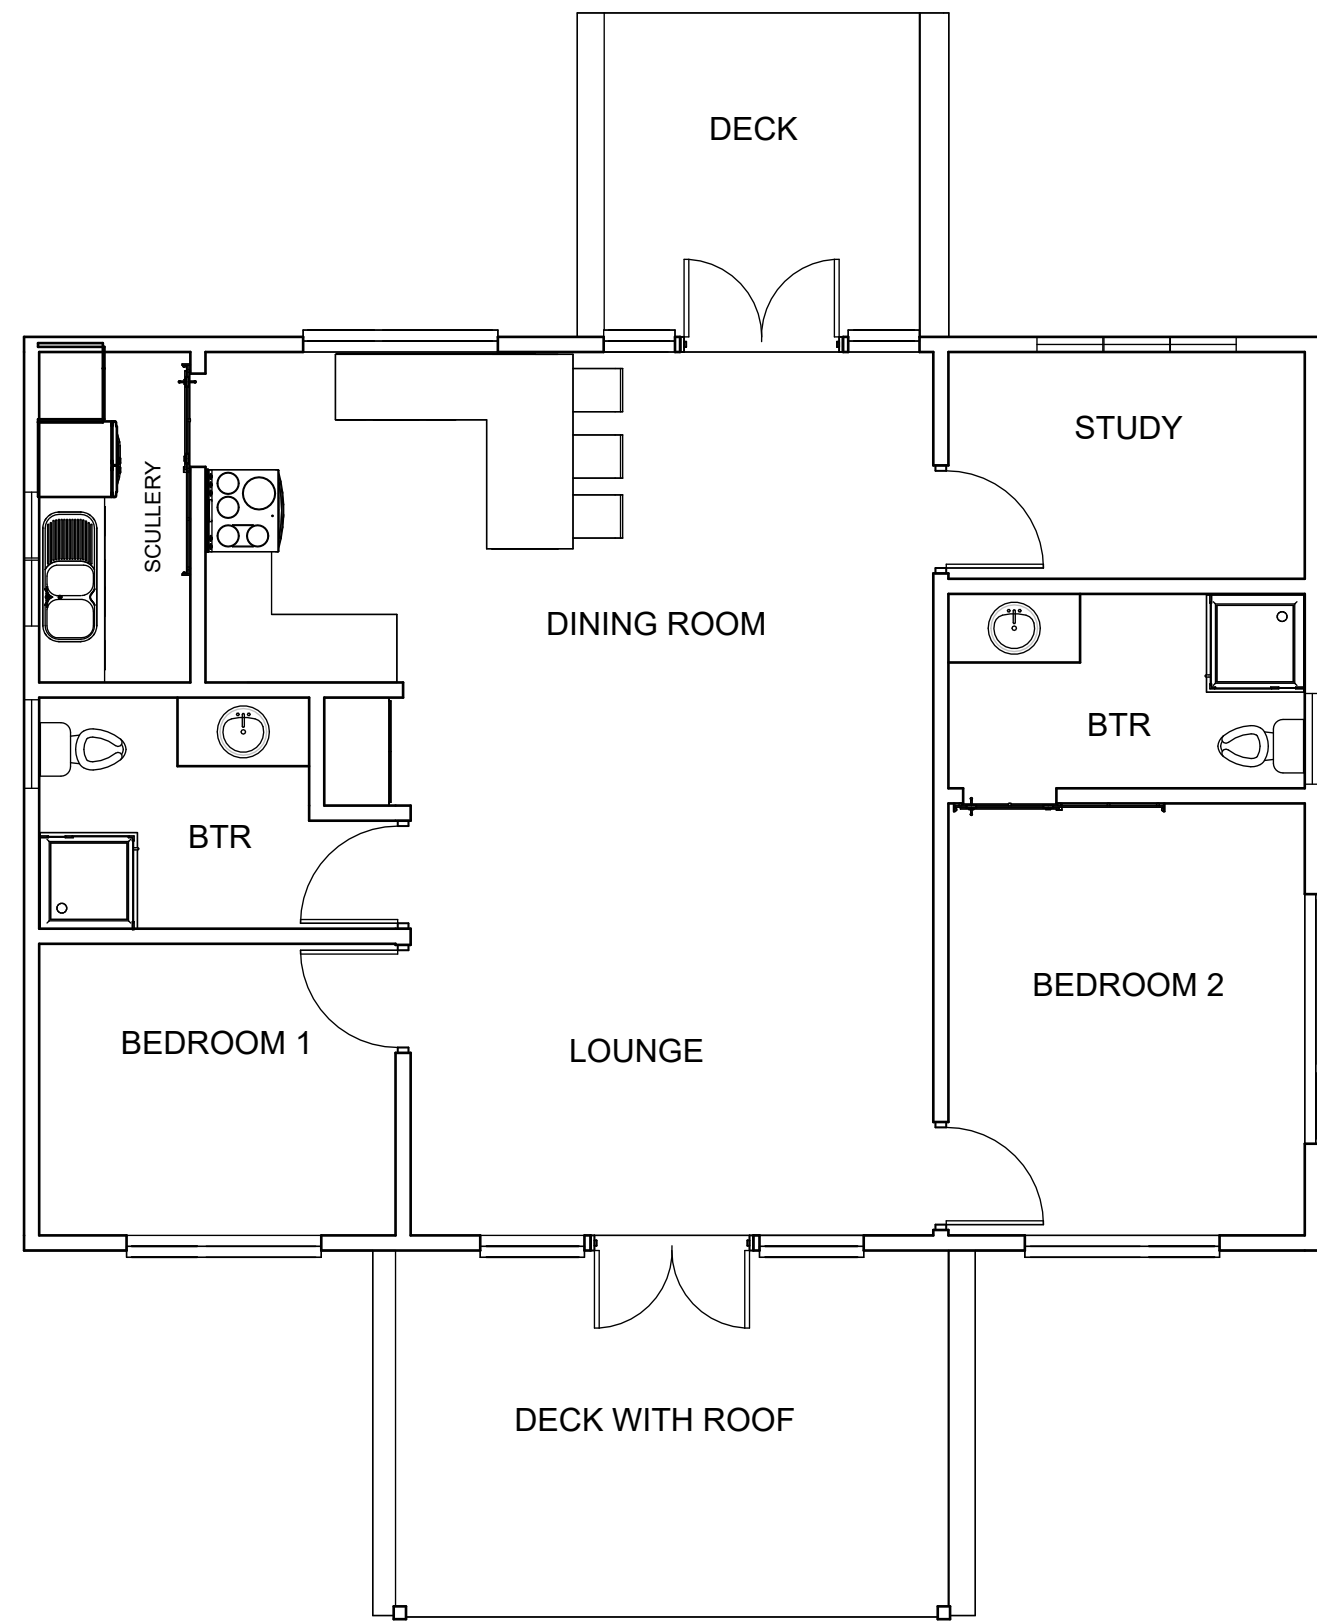

3440
5120
3440
12000

2100
1800
4000
8460

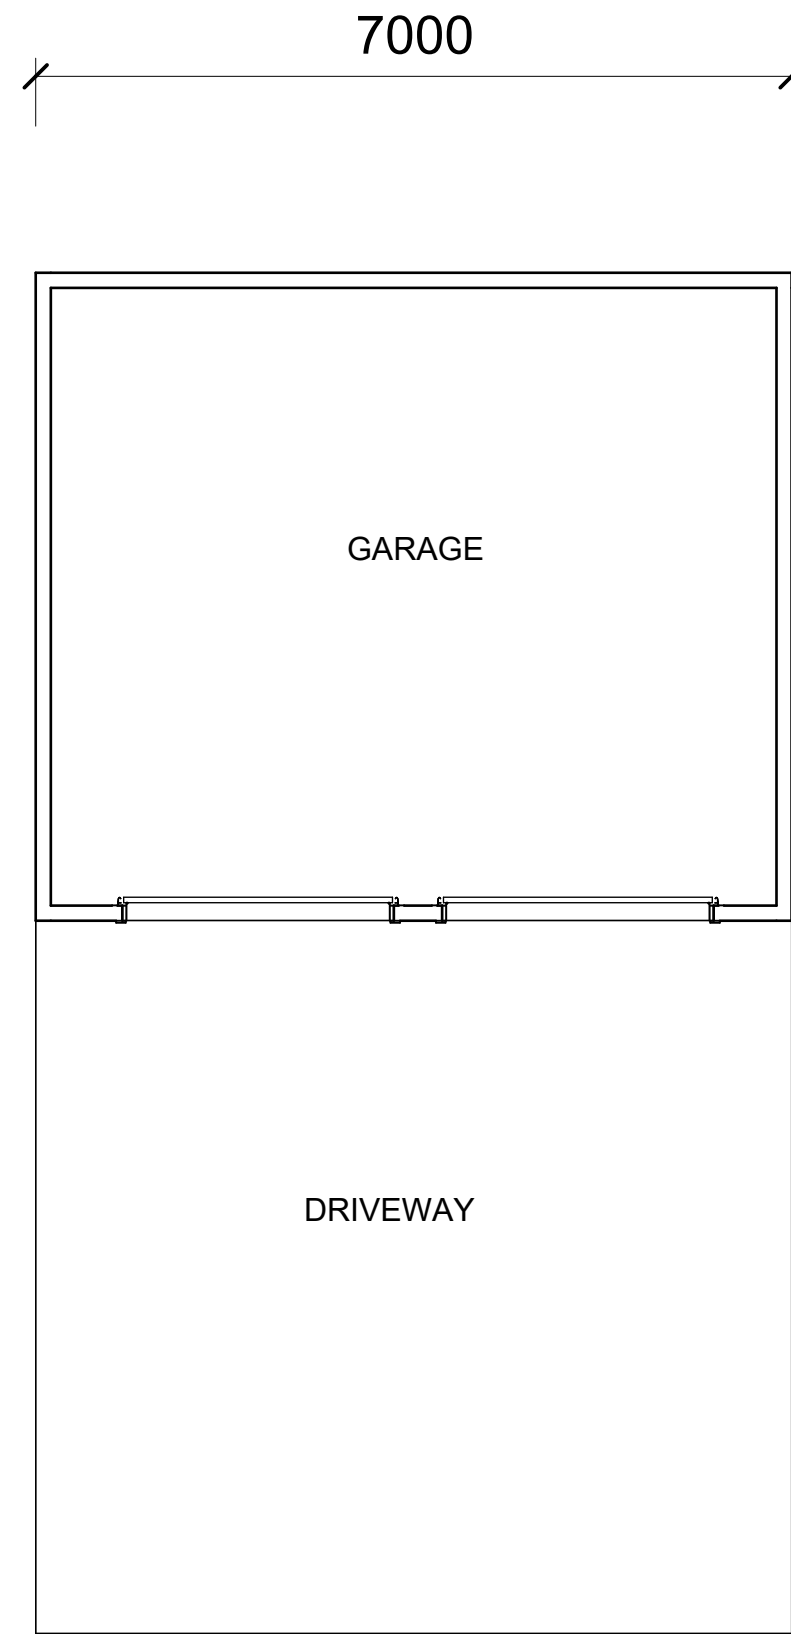

6000



DIAZ Building and Joinery

House Rooi Roman

Level 1

Project number 0001

Date 17/01/2024

Drawn by Louis van Heerden

Sheet 1

Scale 1 : 70