


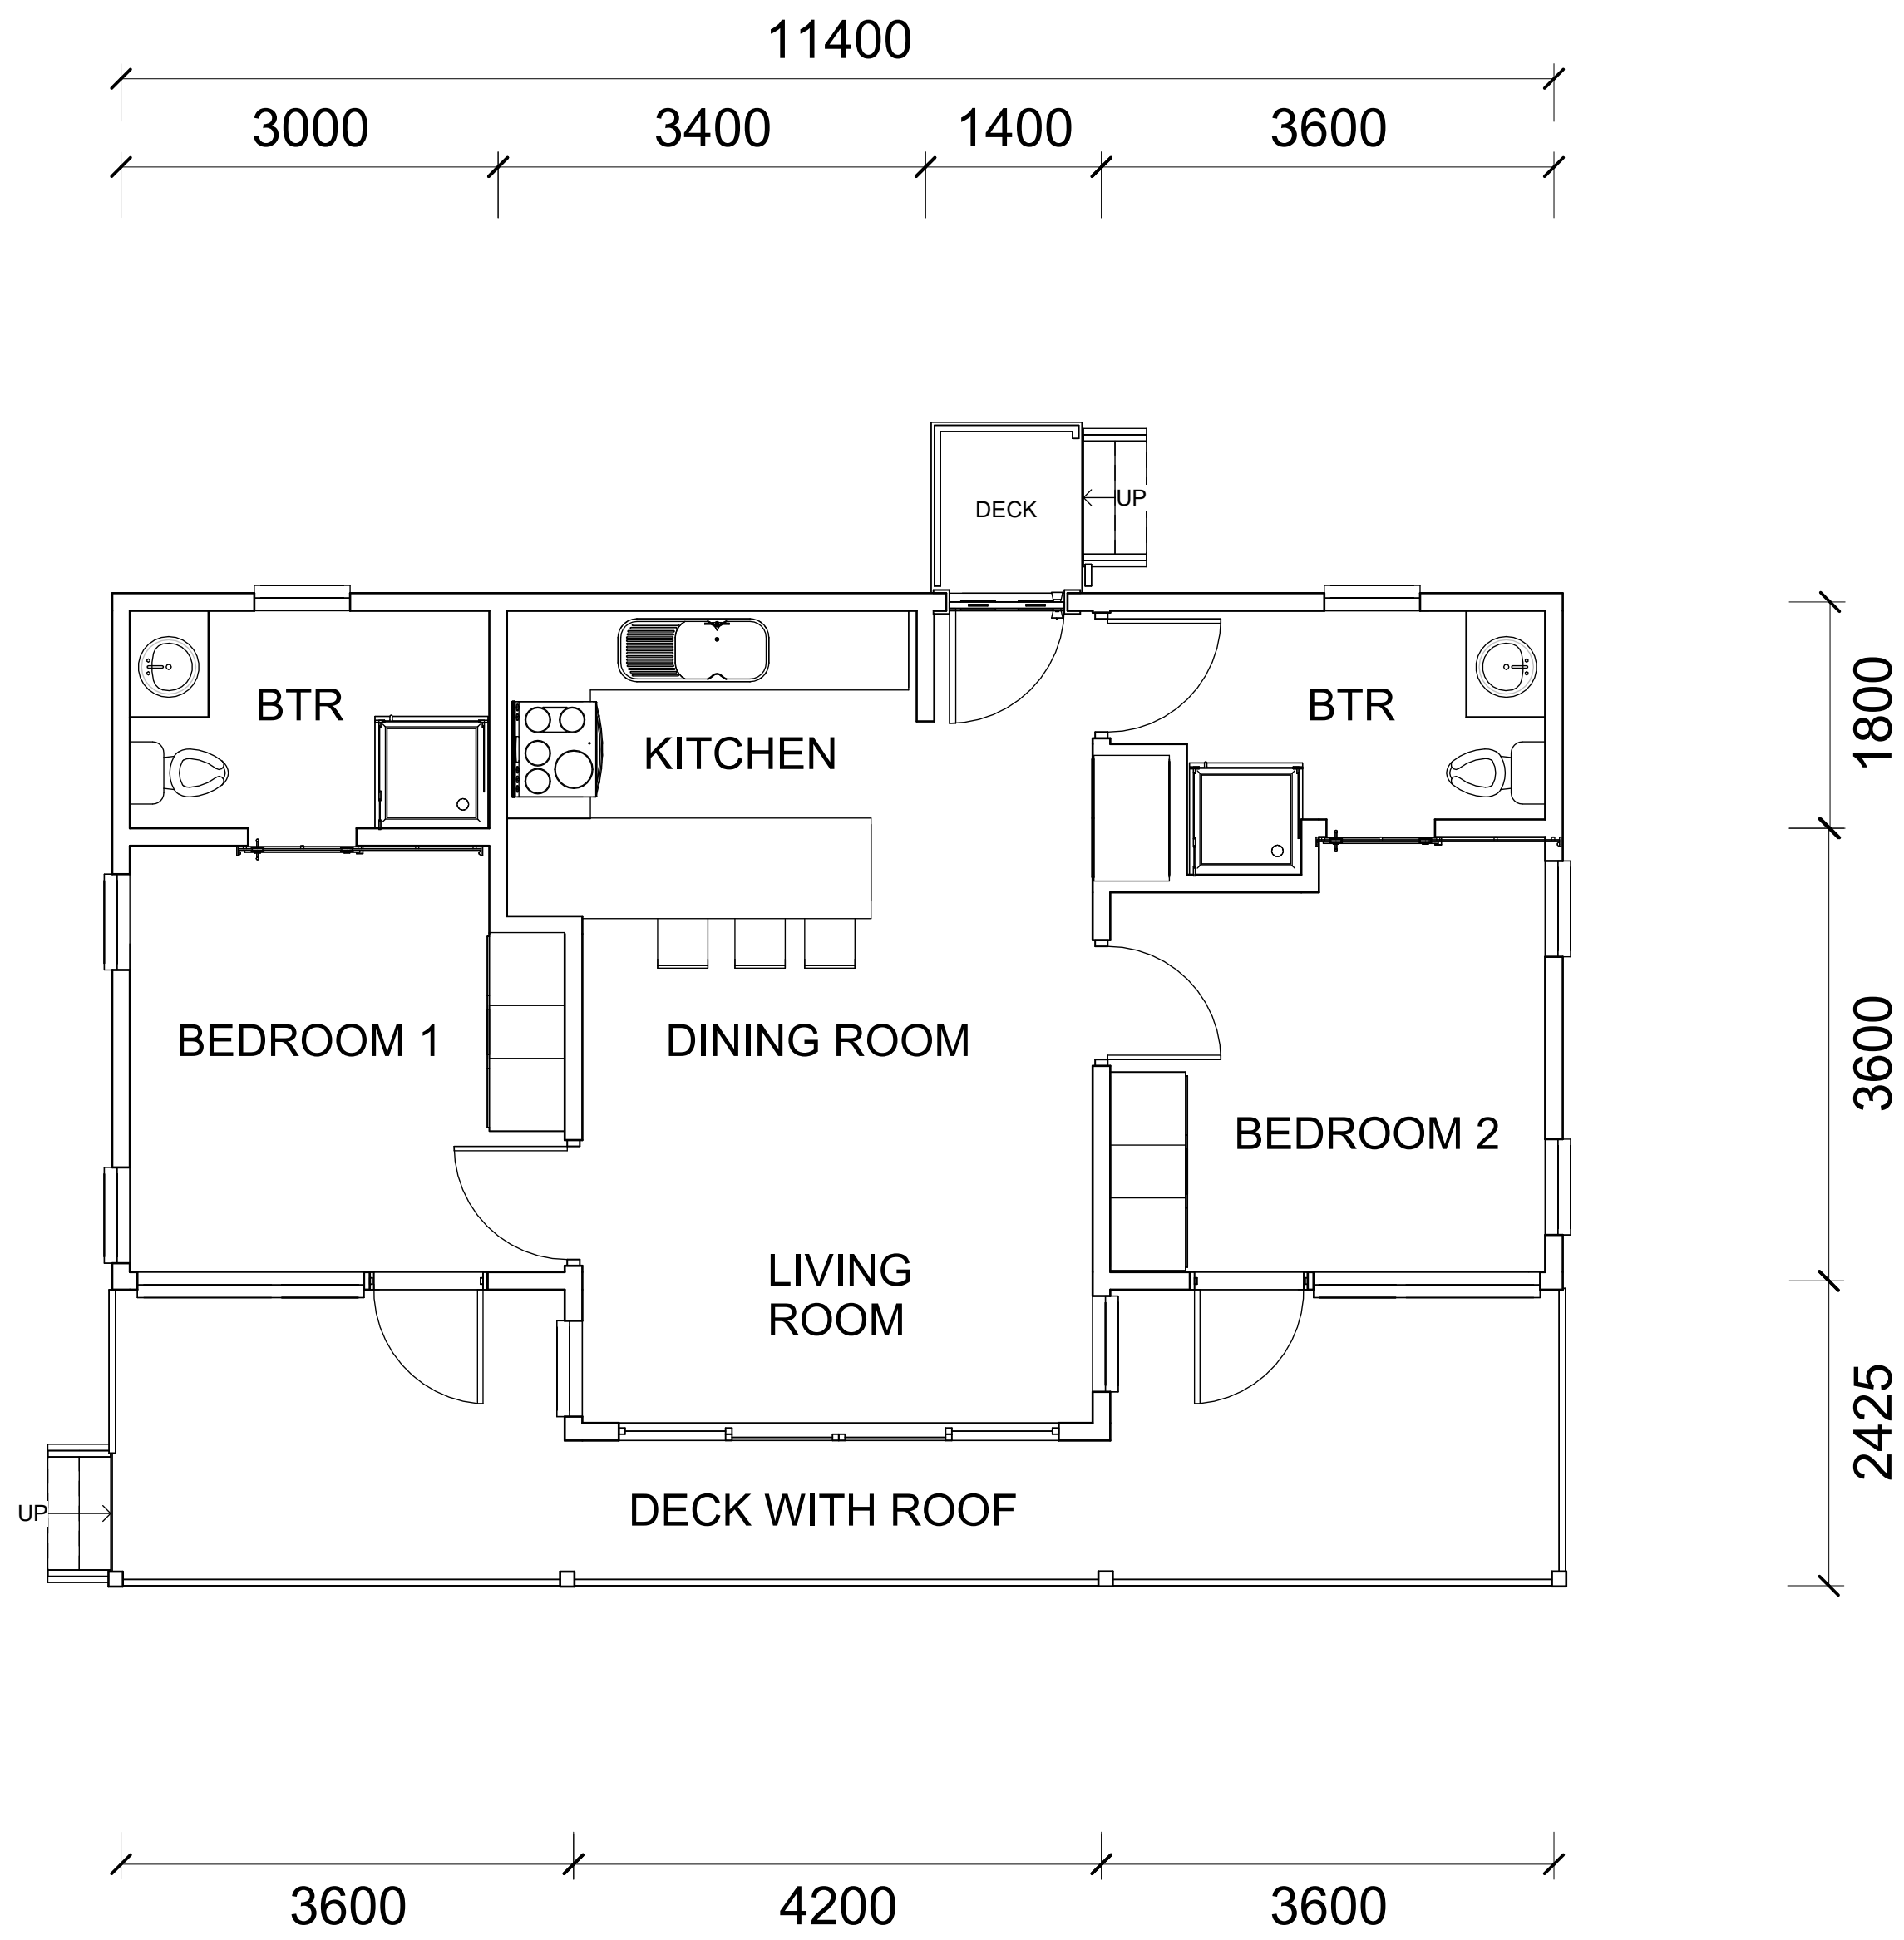

DIAZ Building and Joinery

House Santer

Level 1

Project number 0001

Date 23/01/2024

Drawn by Louis van Heerden

Sheet 1

Scale 1 : 50