


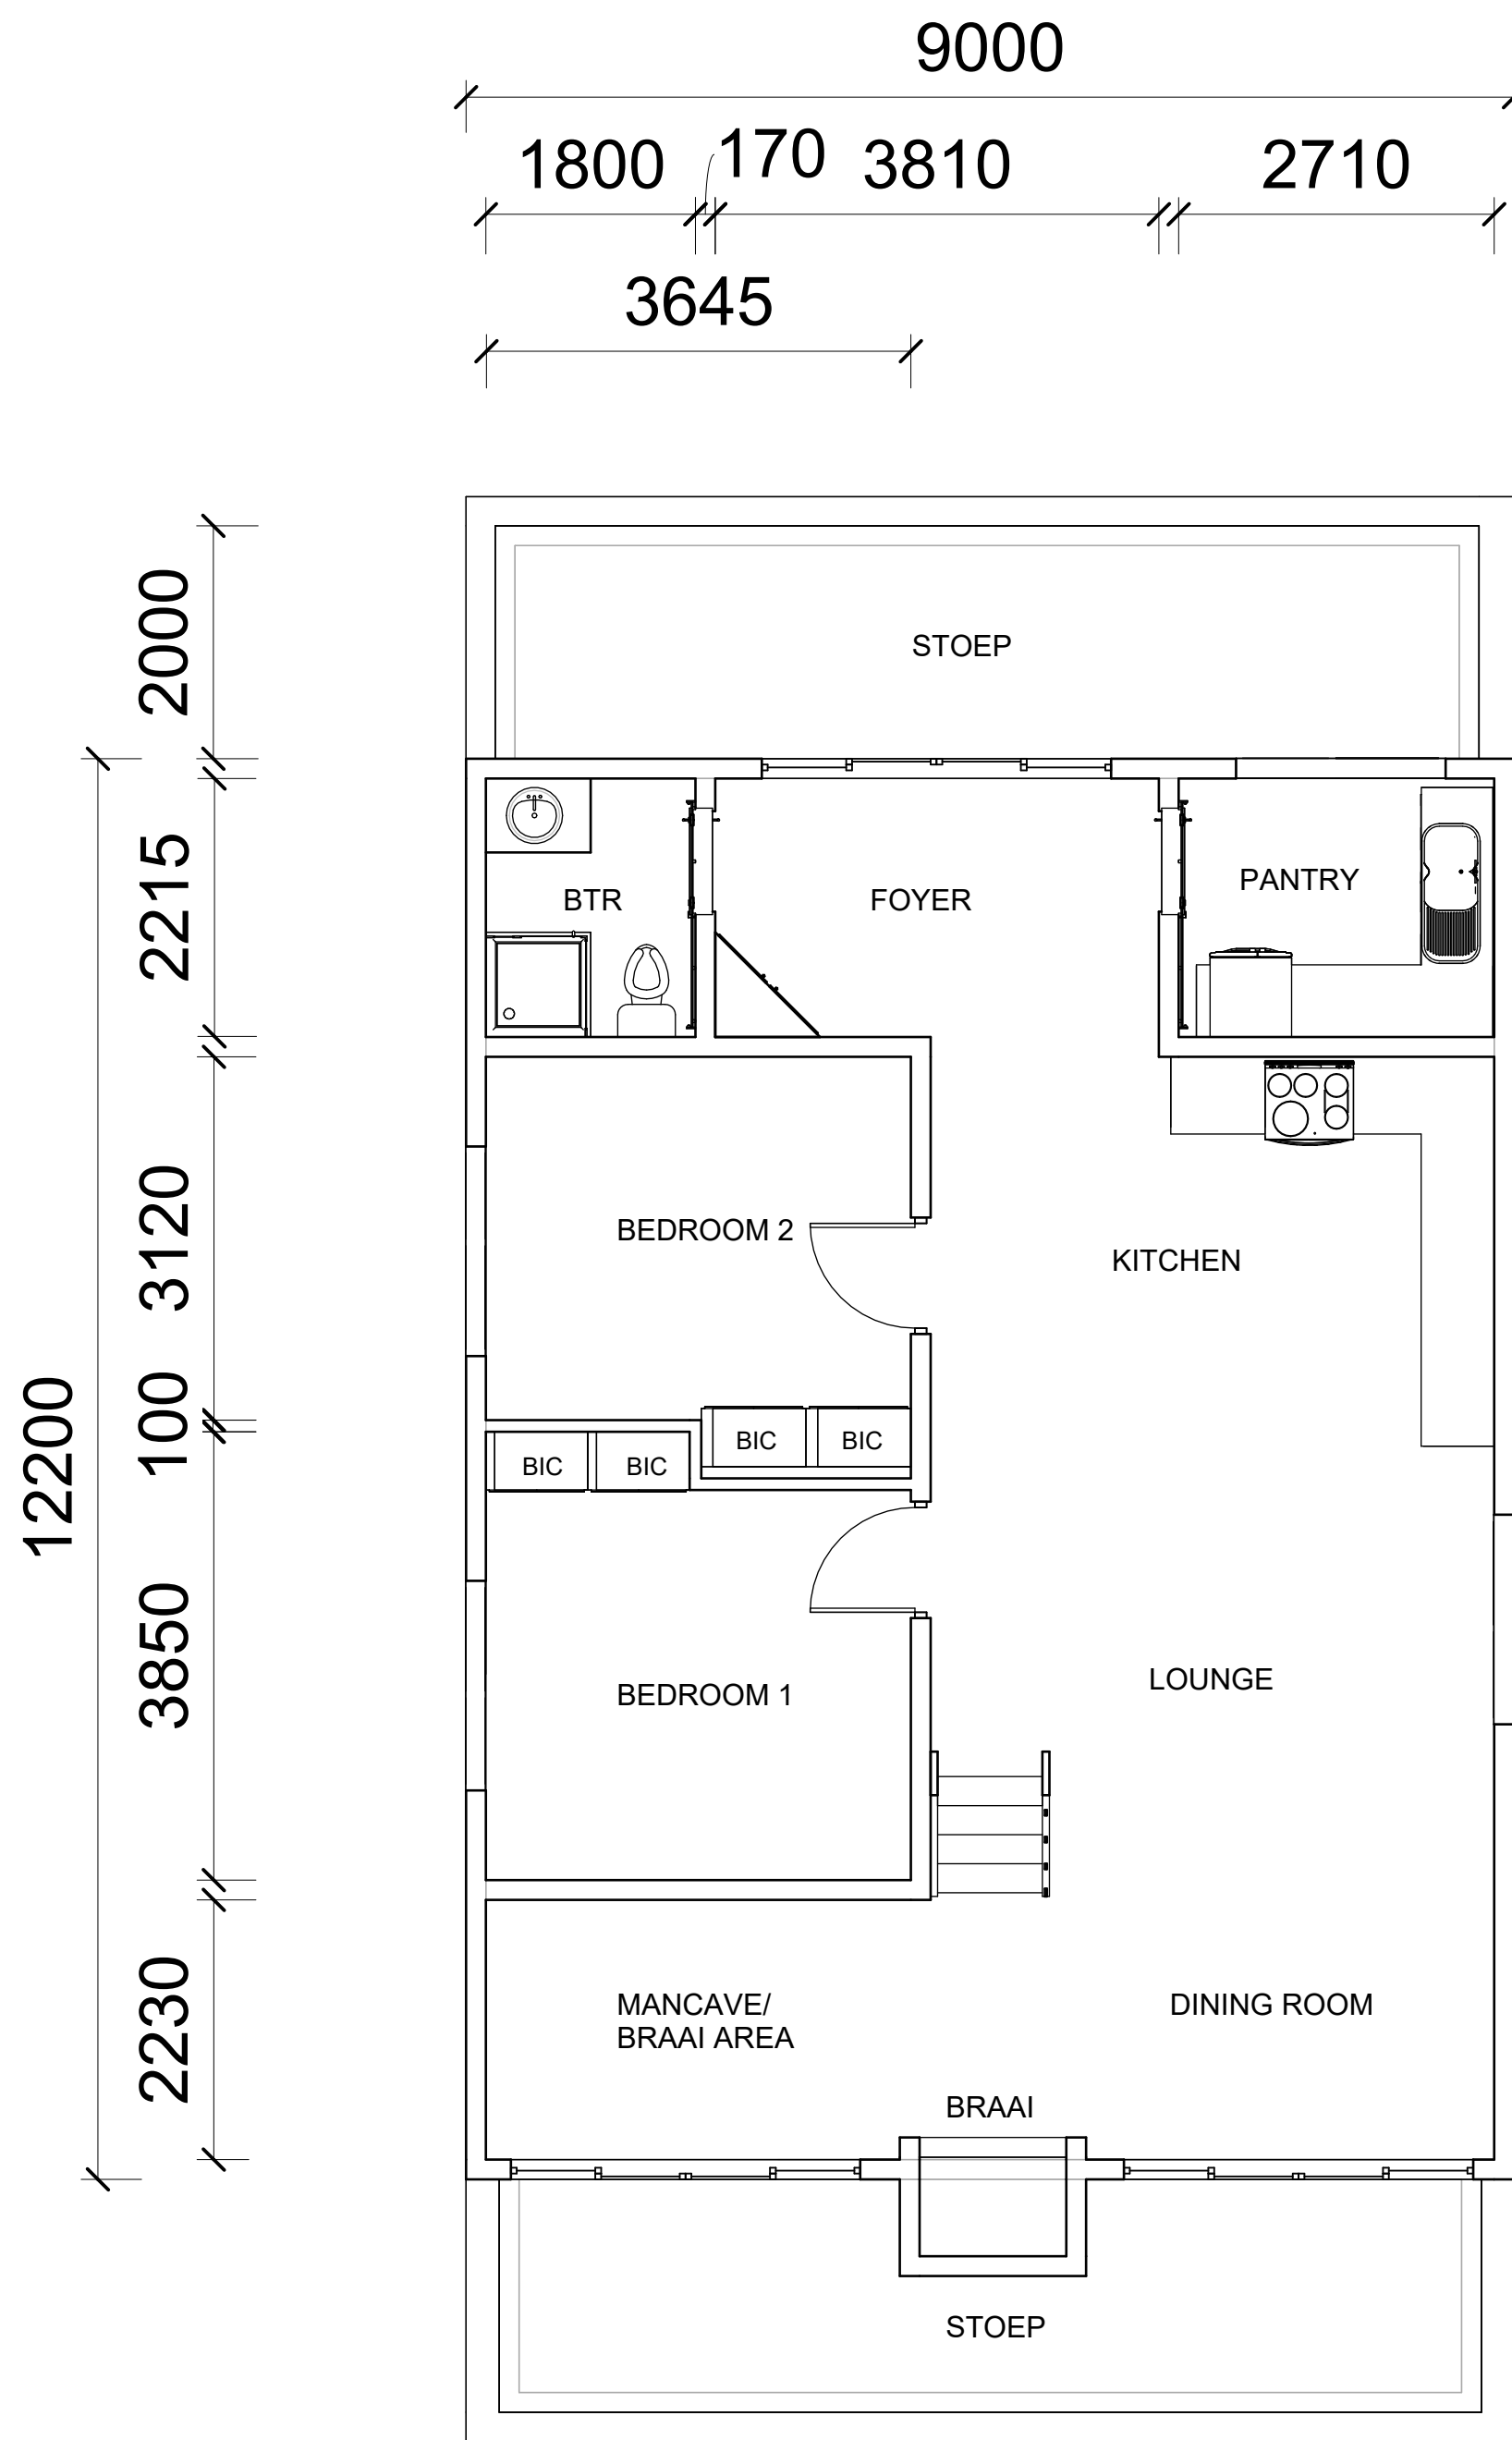

DIAZ Building and Joinery

Project 9

Level 1

Project number 0001

Date 15/02/2024

Drawn by Louis van Heerden

Sheet 1

Scale 1 : 60