


Proposed Addition

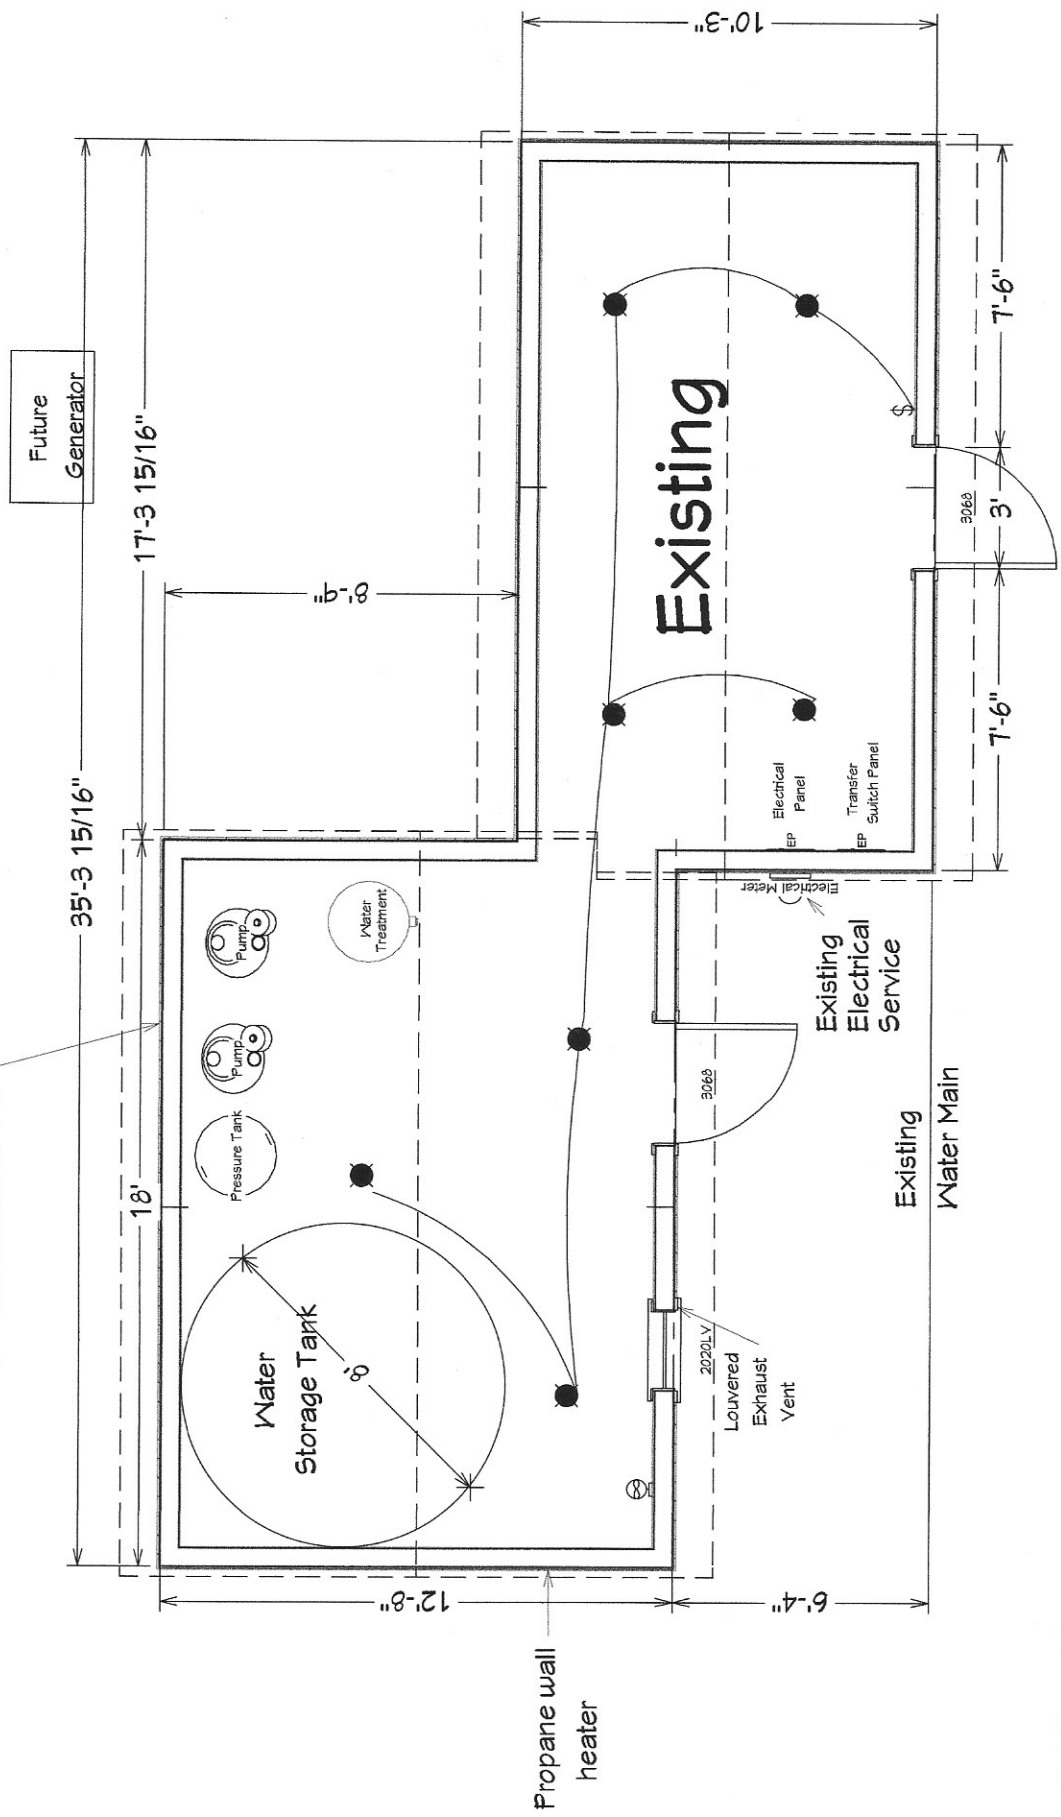

Existing Well