

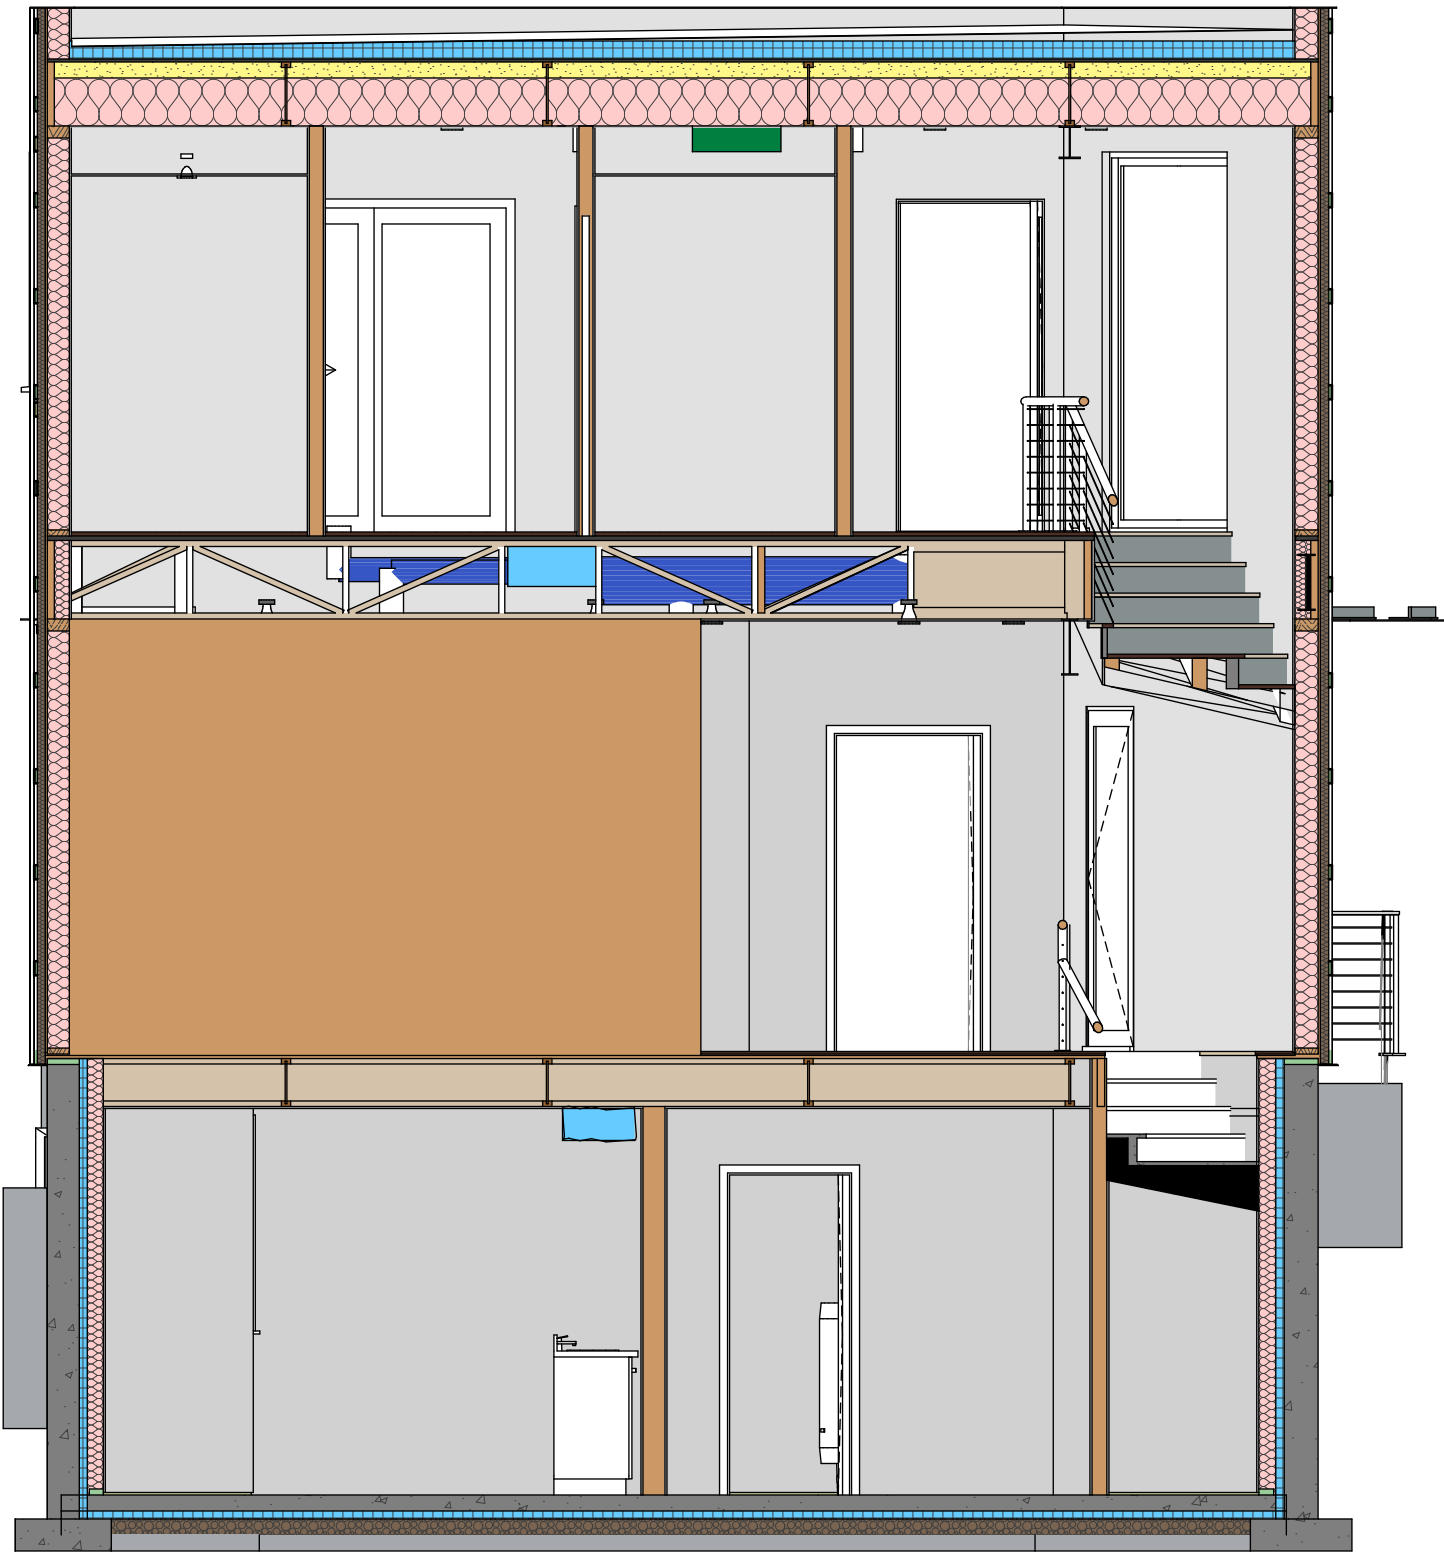


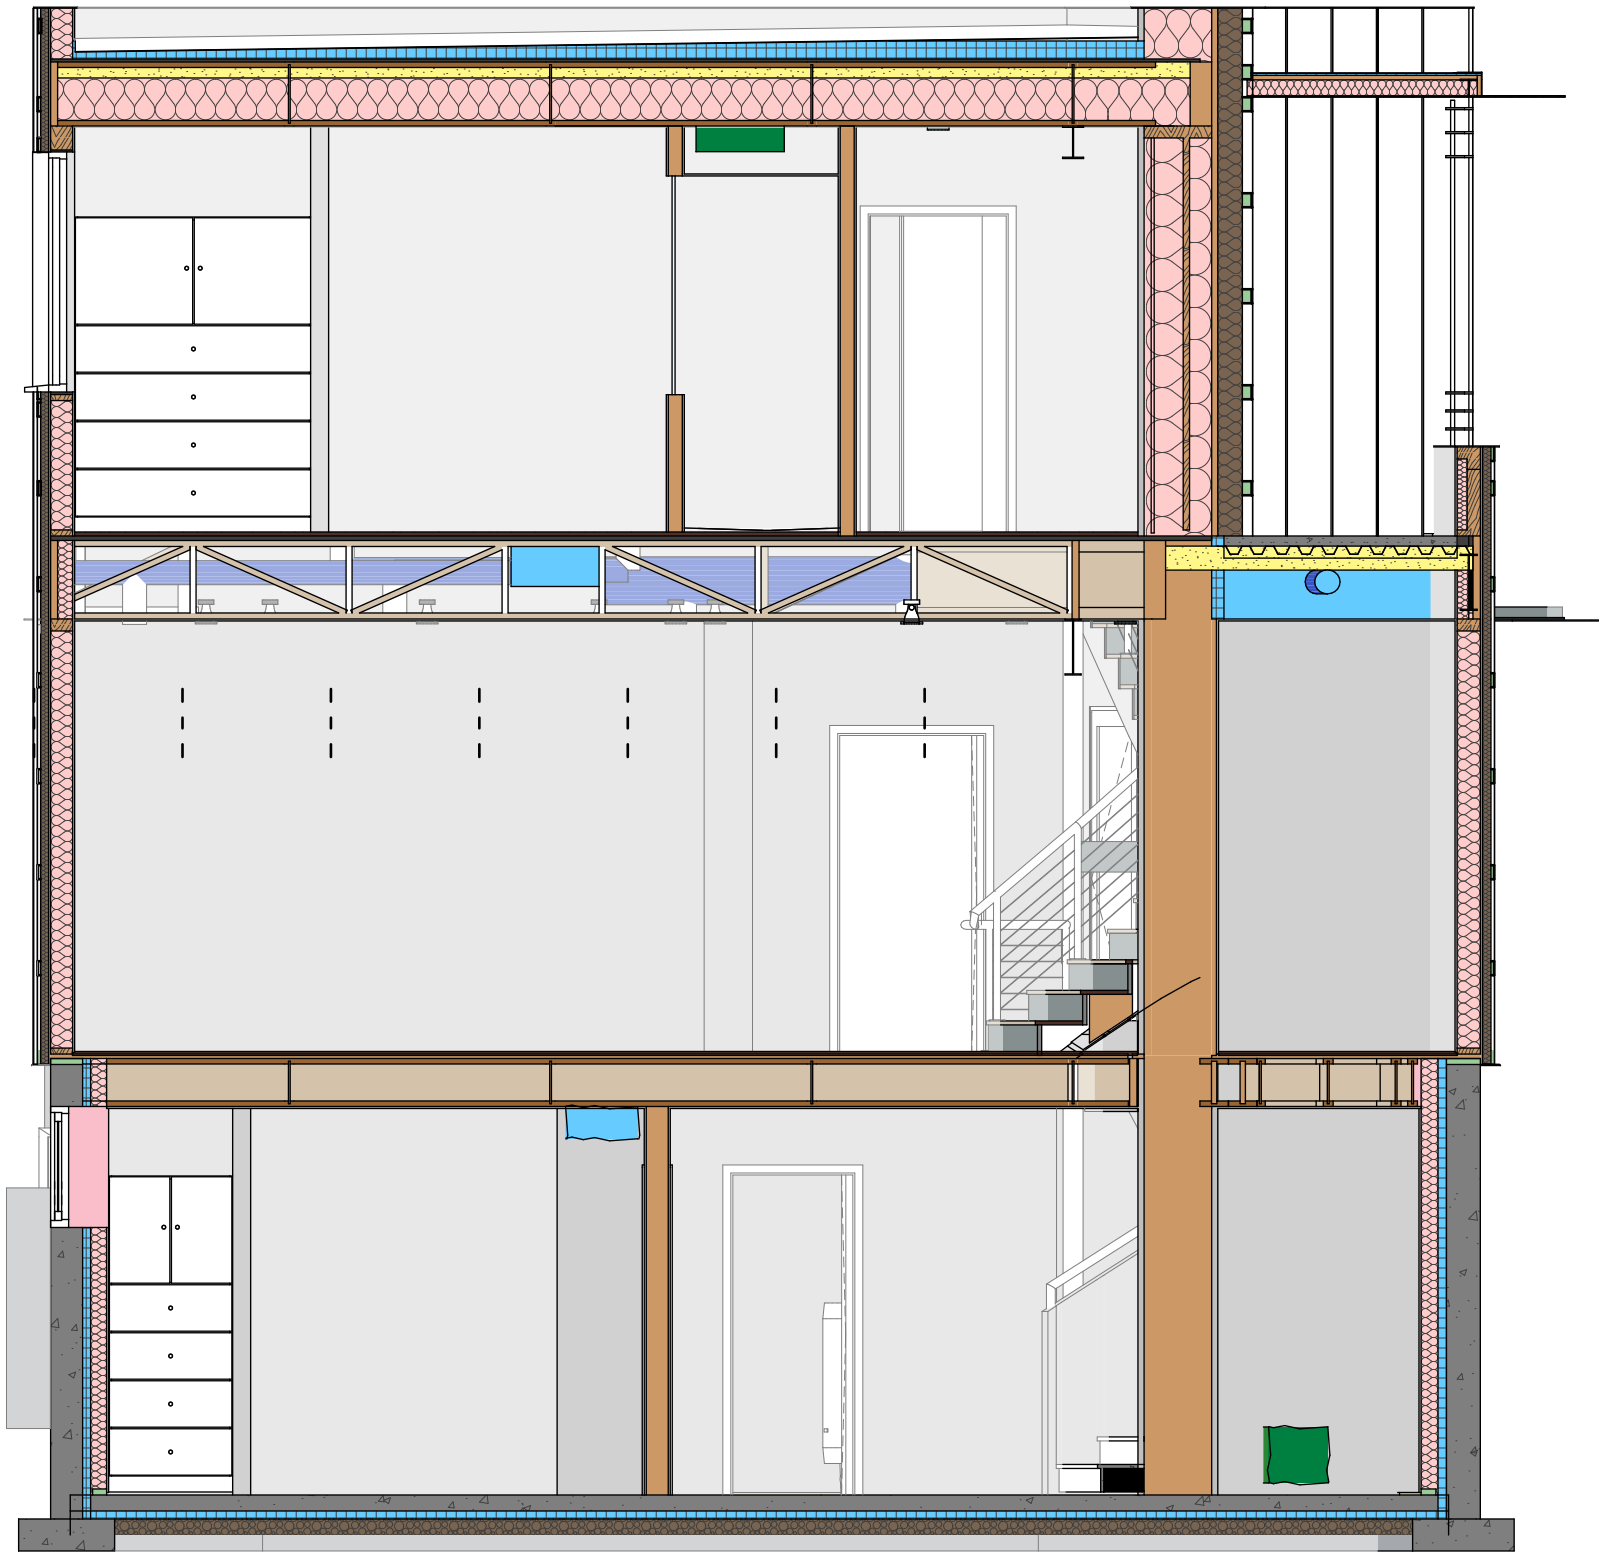

1
A301

Building Section



SCALE: 1/4" = 1'-0"

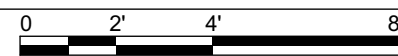

2
A301

Building Section



SCALE: 1/4" = 1'-0"

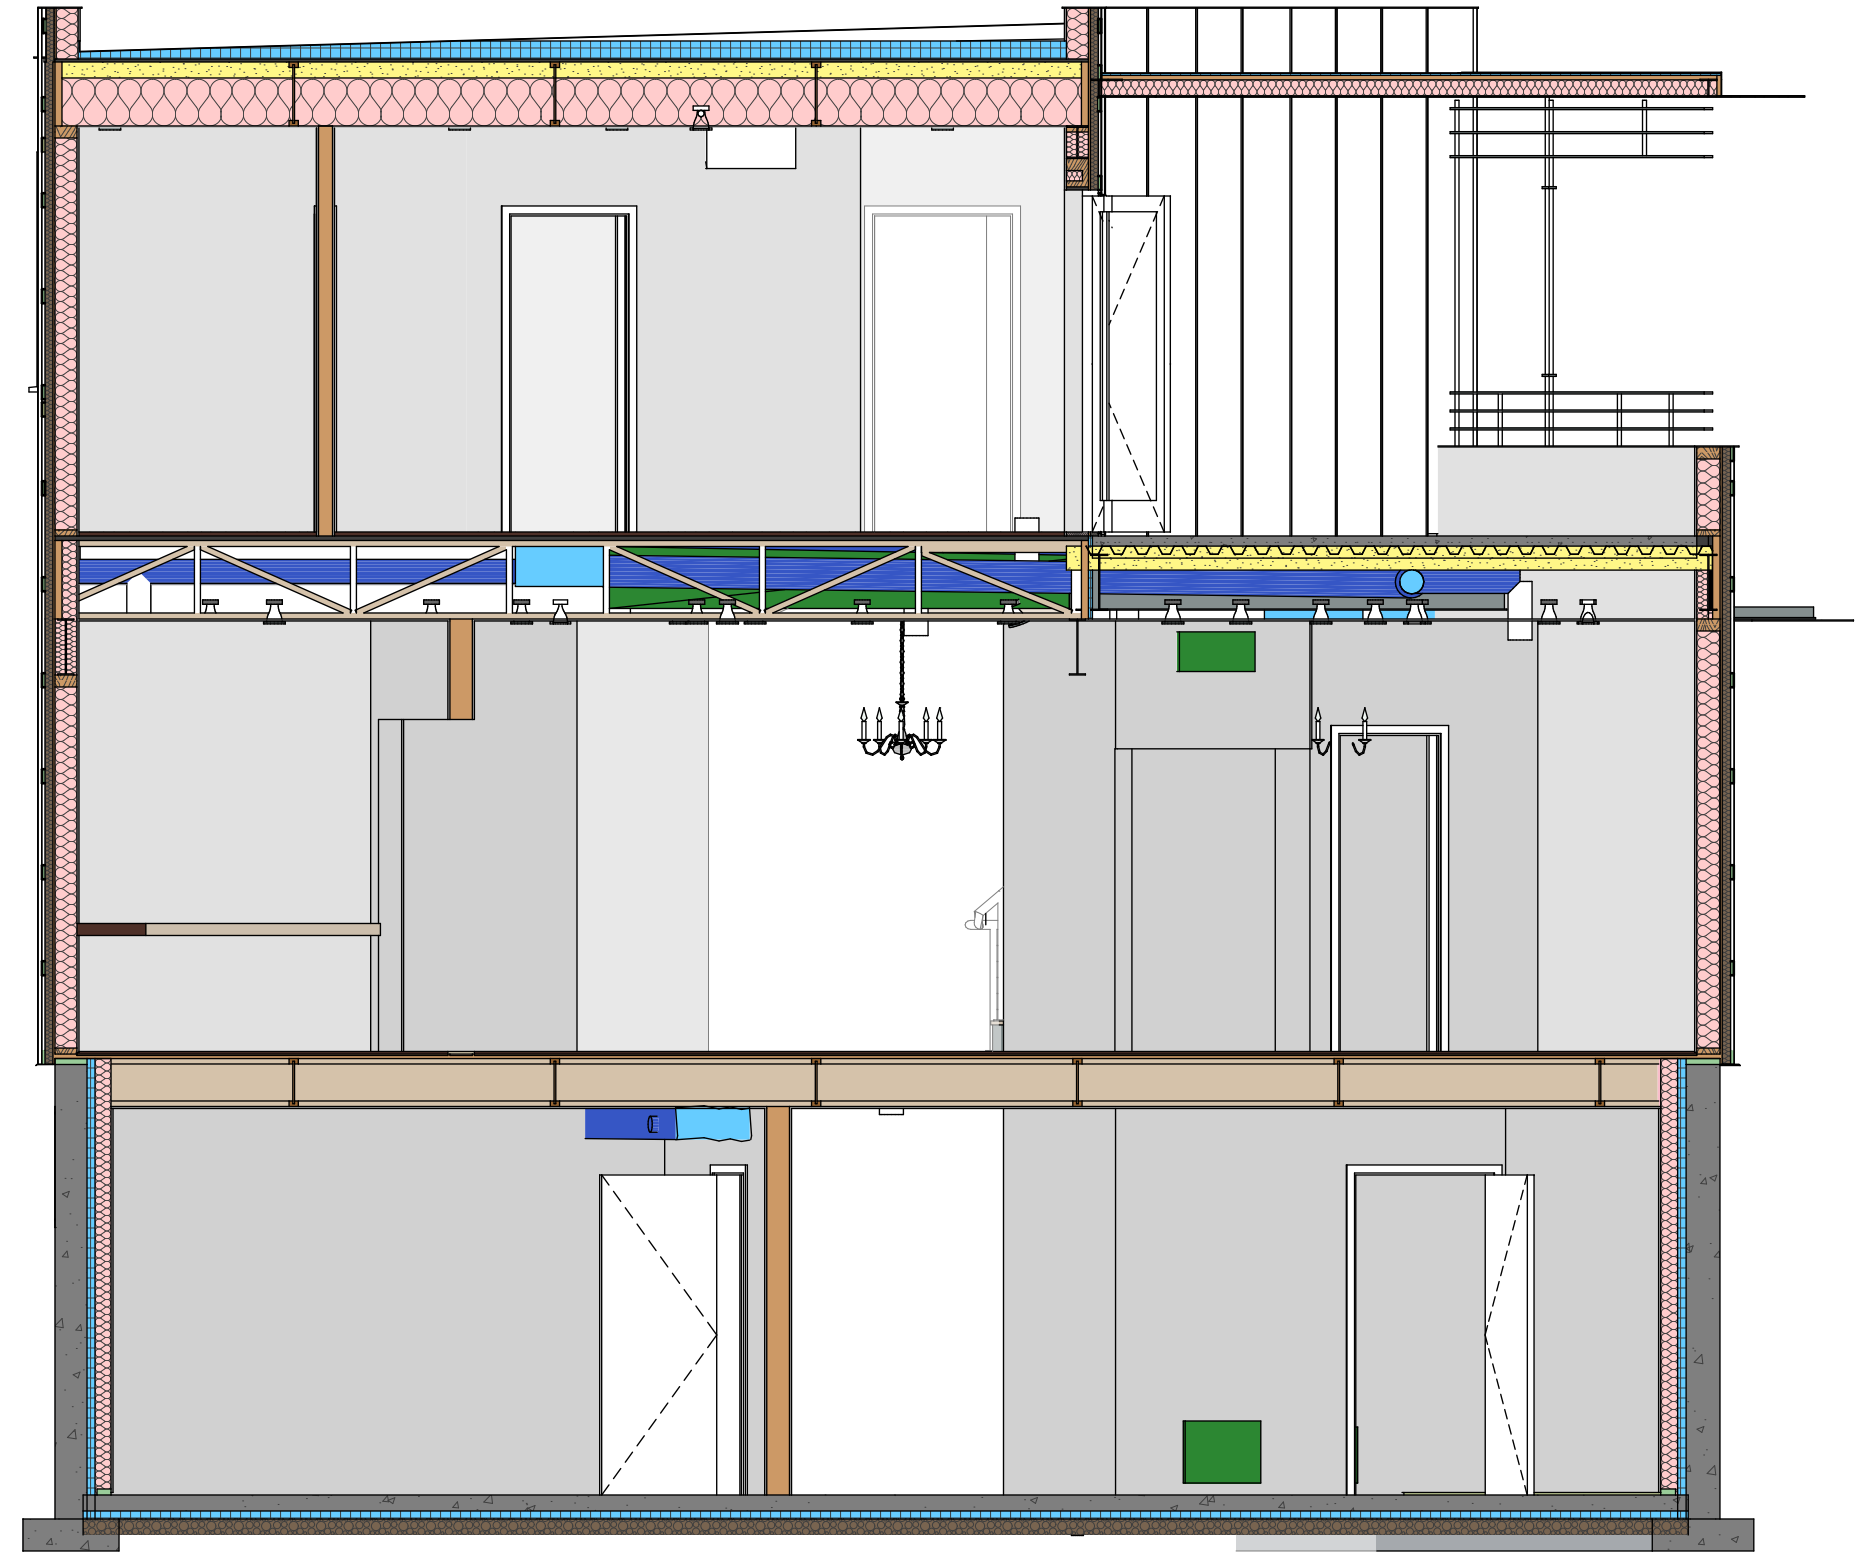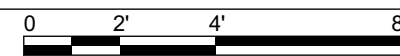

4
A301

Building Section

SCALE: 1/4" = 1'-0"

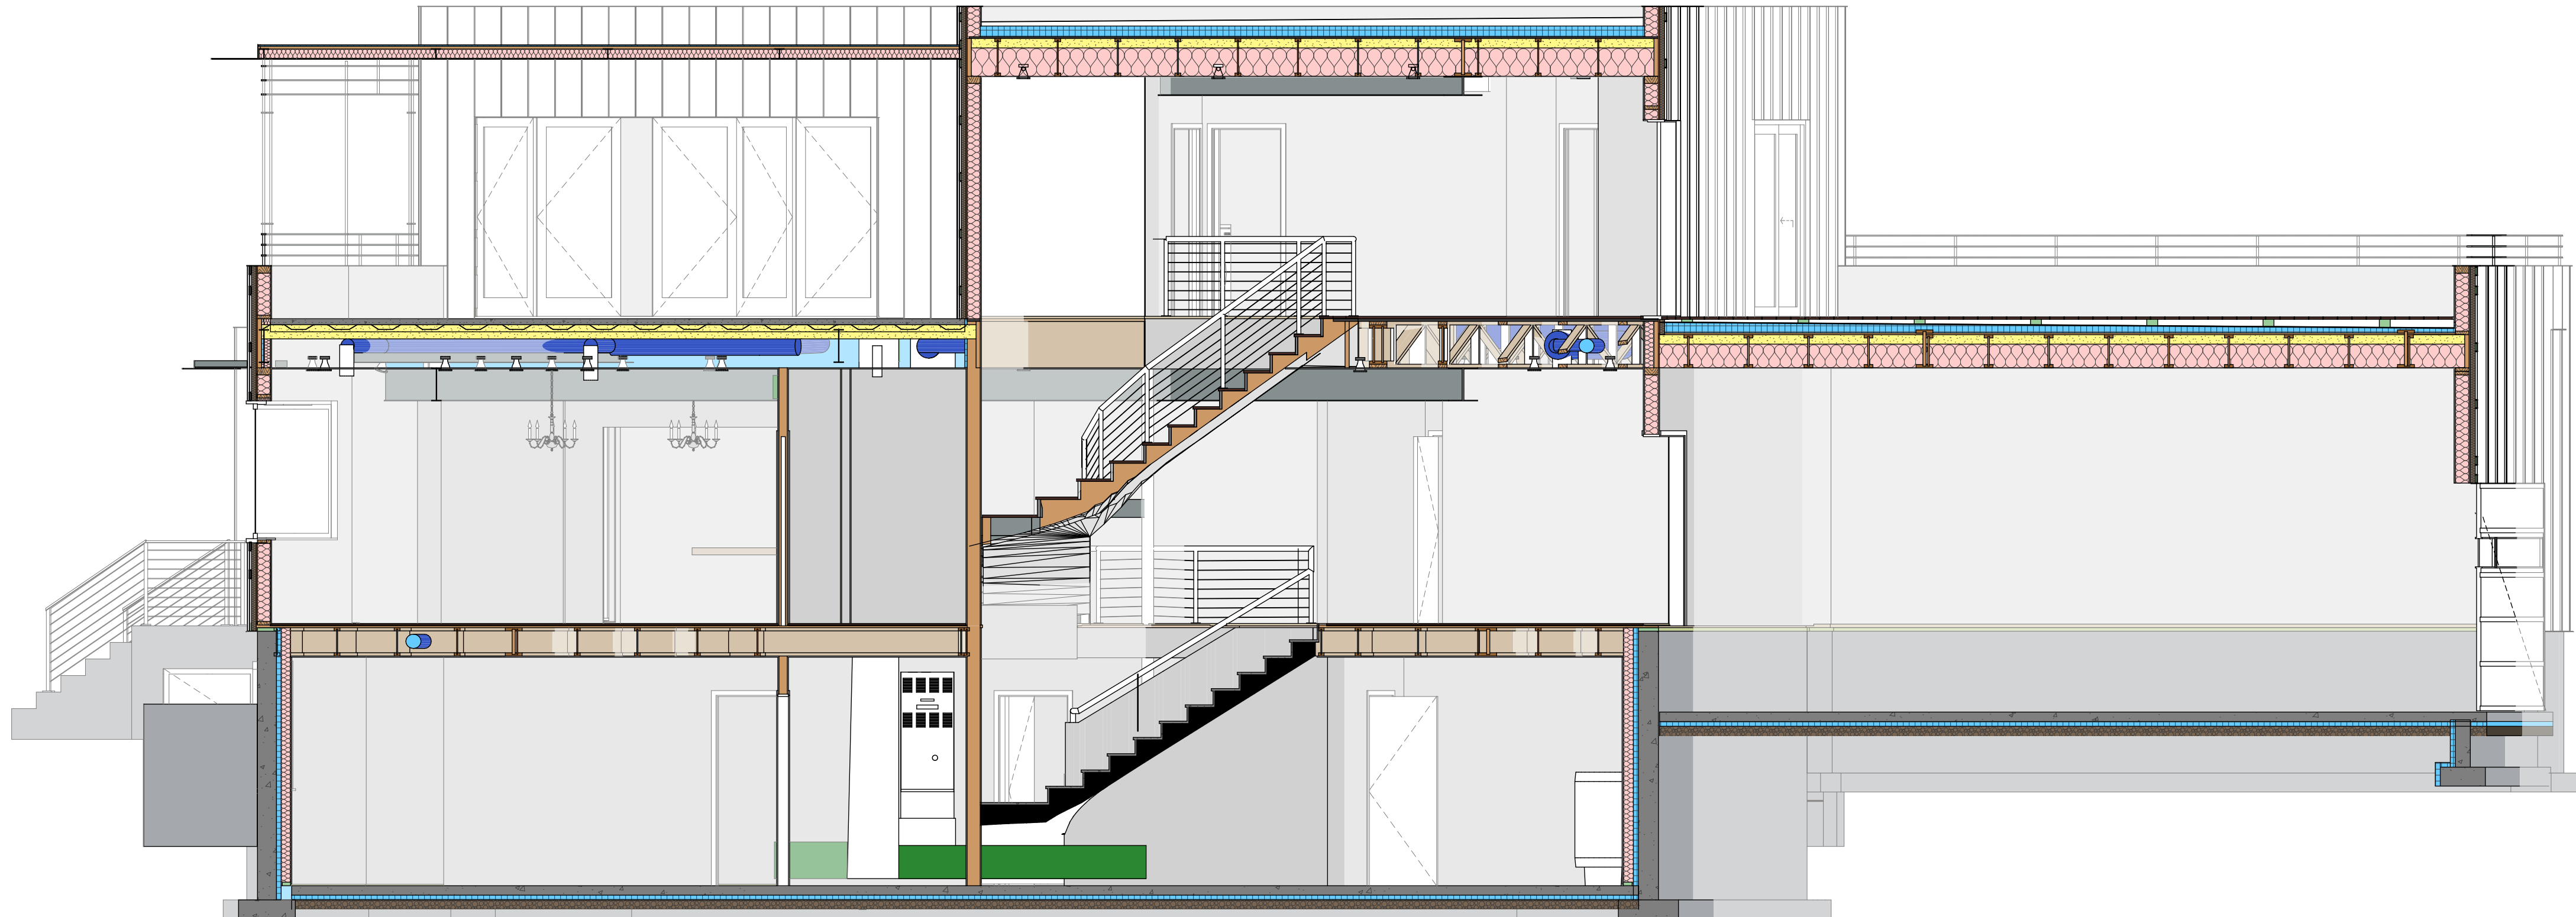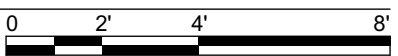

3
A301

Long Building Section

SCALE: 1/4" = 1'-0"

