


Steel Palisade Fencing

Precedent Image



Steel Palisade Fencing Detail (gates to match) (2.4M only as example)

Scale 1:20

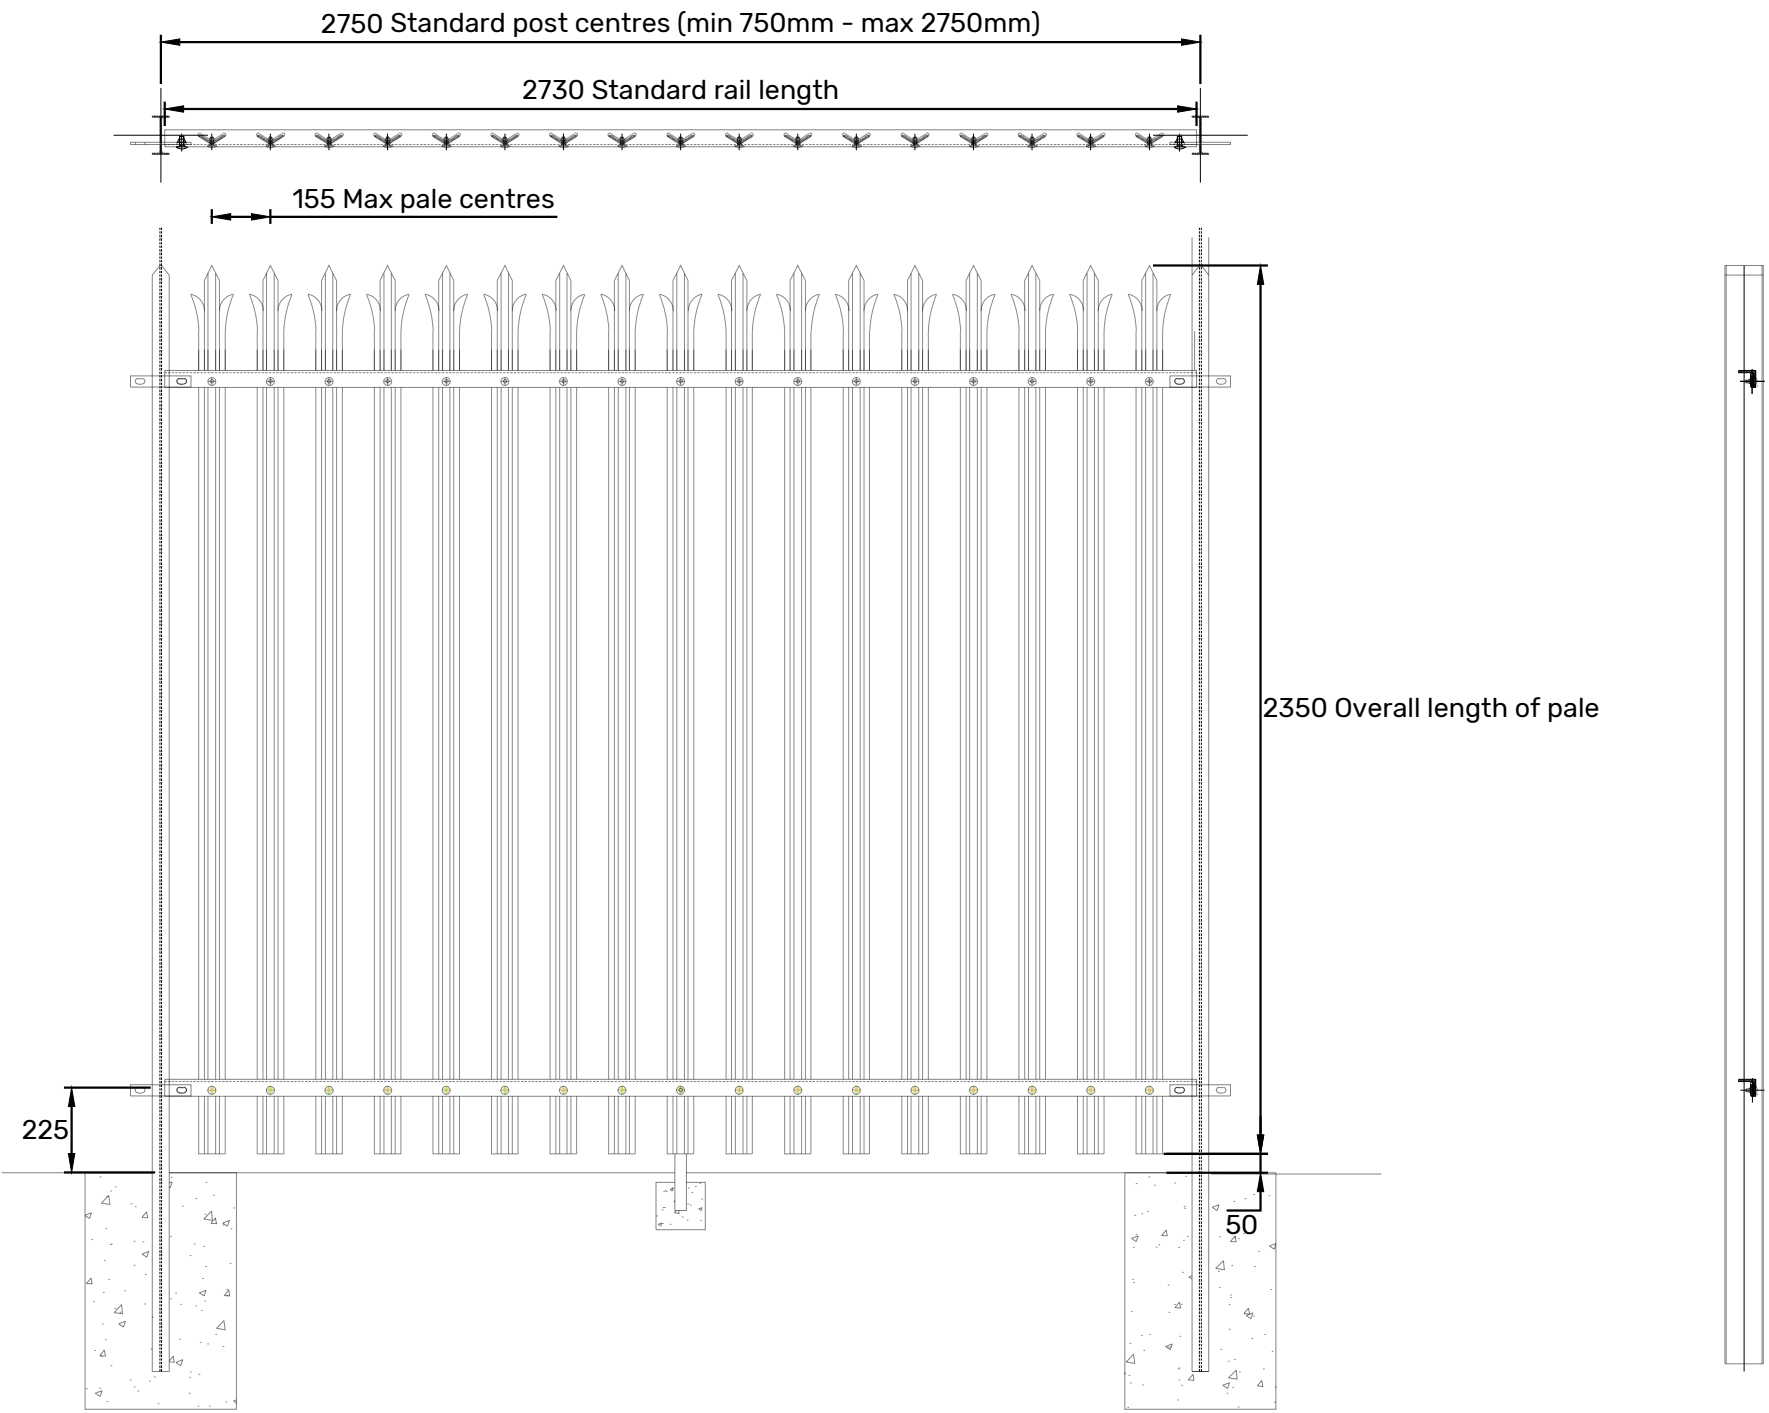

- Proposed 2.4m High Steel Palisade Fence  
[with matching access gates as drawn]
- Proposed 3.0m High Steel Palisade Fence  
[with matching access gates as drawn]



NOTES

REVISION | P01

DATE | 15.01.25

BY | TL

CHECKED | AC

First issue

REVISION | P02

DATE | 17.01.25

BY | TL

CHECKED | AC

Fencing amended

REVISION | P03

DATE | 20.01.25

BY | TL

CHECKED | AC

Fencing amended

CLIENT

Fig Power

PROJECT

Newburn BESS

DRAWING TITLE

Fencing Plan

DRAWING No.

N1427-ONE-ZZ-ZZ-DR-L-0001

REVISION

P03

STATUS

Preliminary

SCALE

1:500 @ A1

DATE

15.01.25

DRAWN BY

TL

051020metres1:500

ONE-ENVIRONMENTS

\*One-Environments Ltd. This drawing is not to be scaled. All dimensions to be verified on site prior to commencement of works. Discrepancies, ambiguities and/or omissions between this drawing & information supplied by others must be reported immediately for clarification before proceeding