




DNO 132/33 kV SUBSTATION

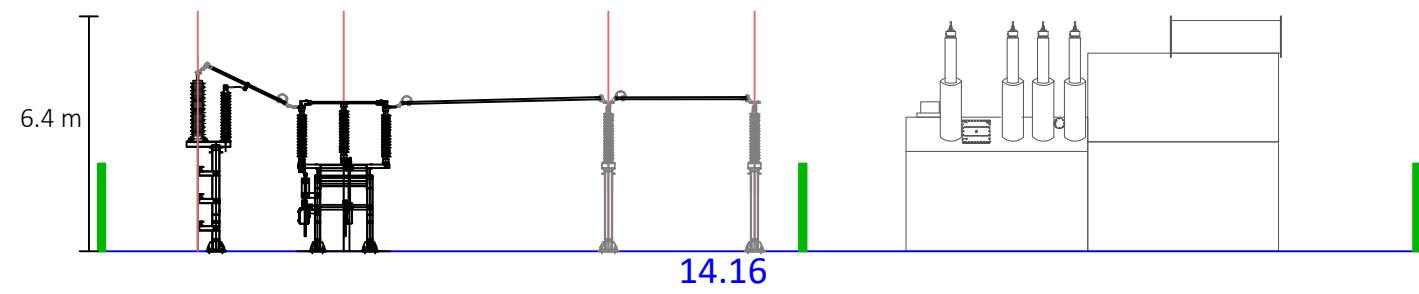


SIDE ELEVATION 'A'

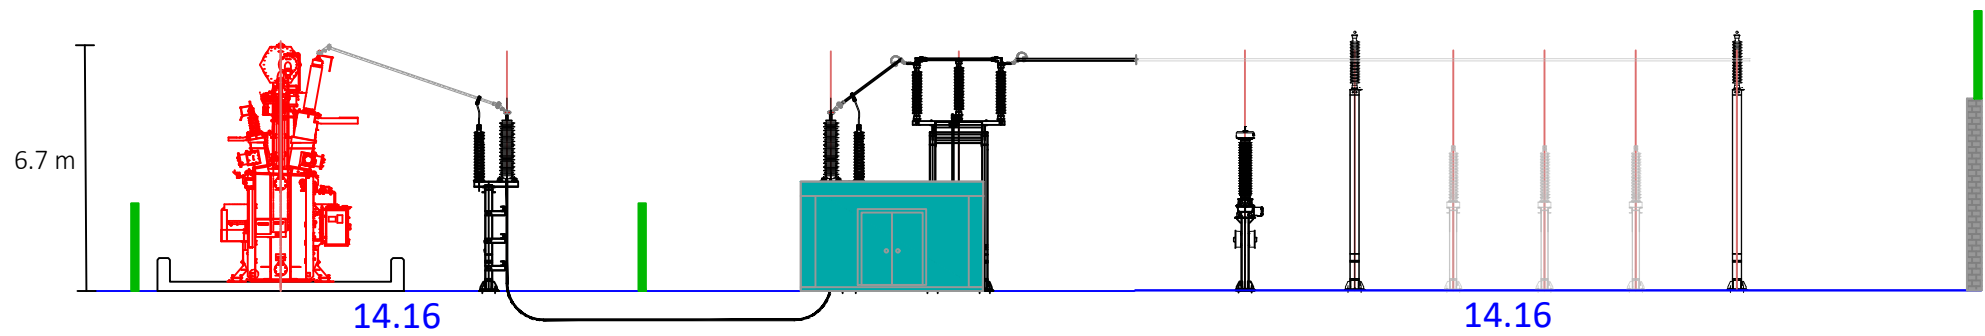


SIDE ELEVATION 'B'

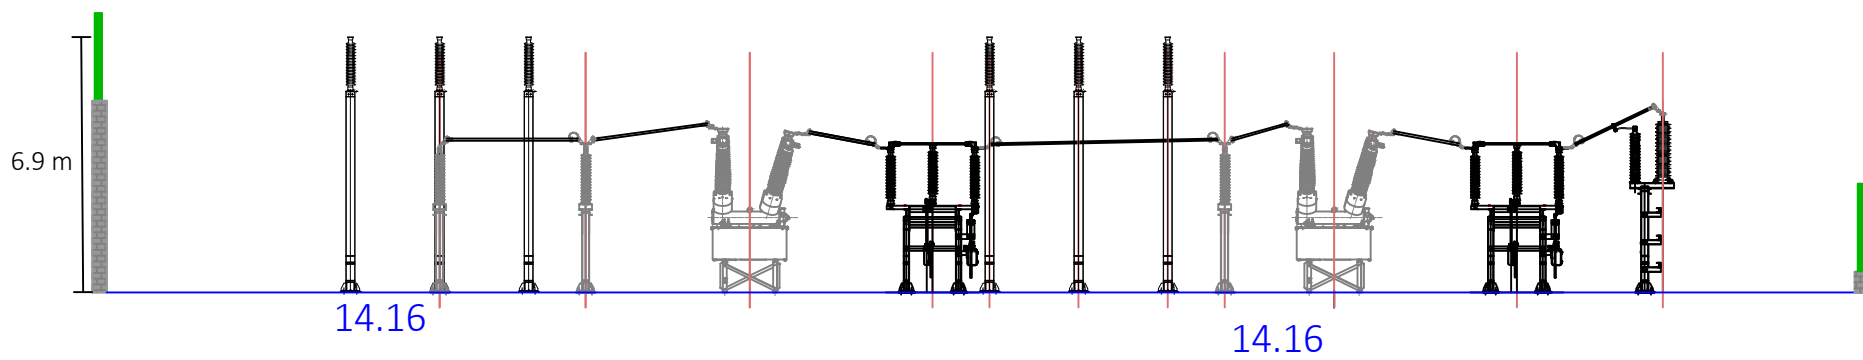


SIDE ELEVATION 'C'

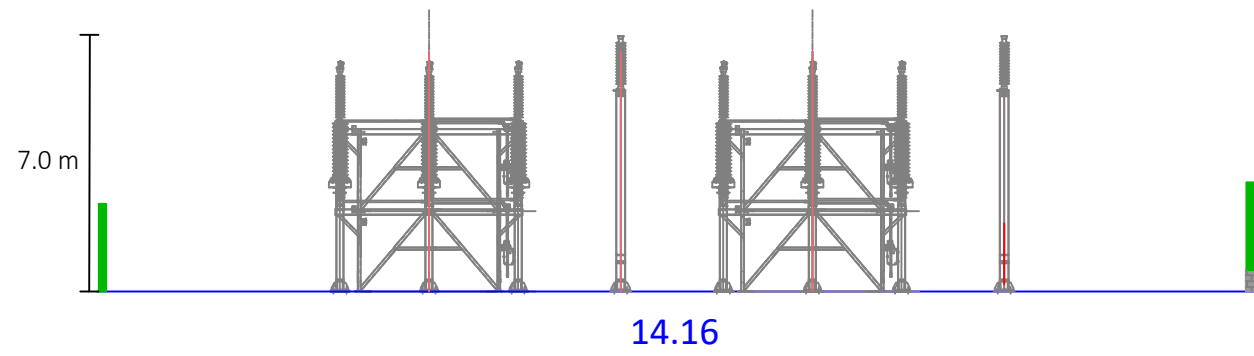

SIDE ELEVATION 'D'

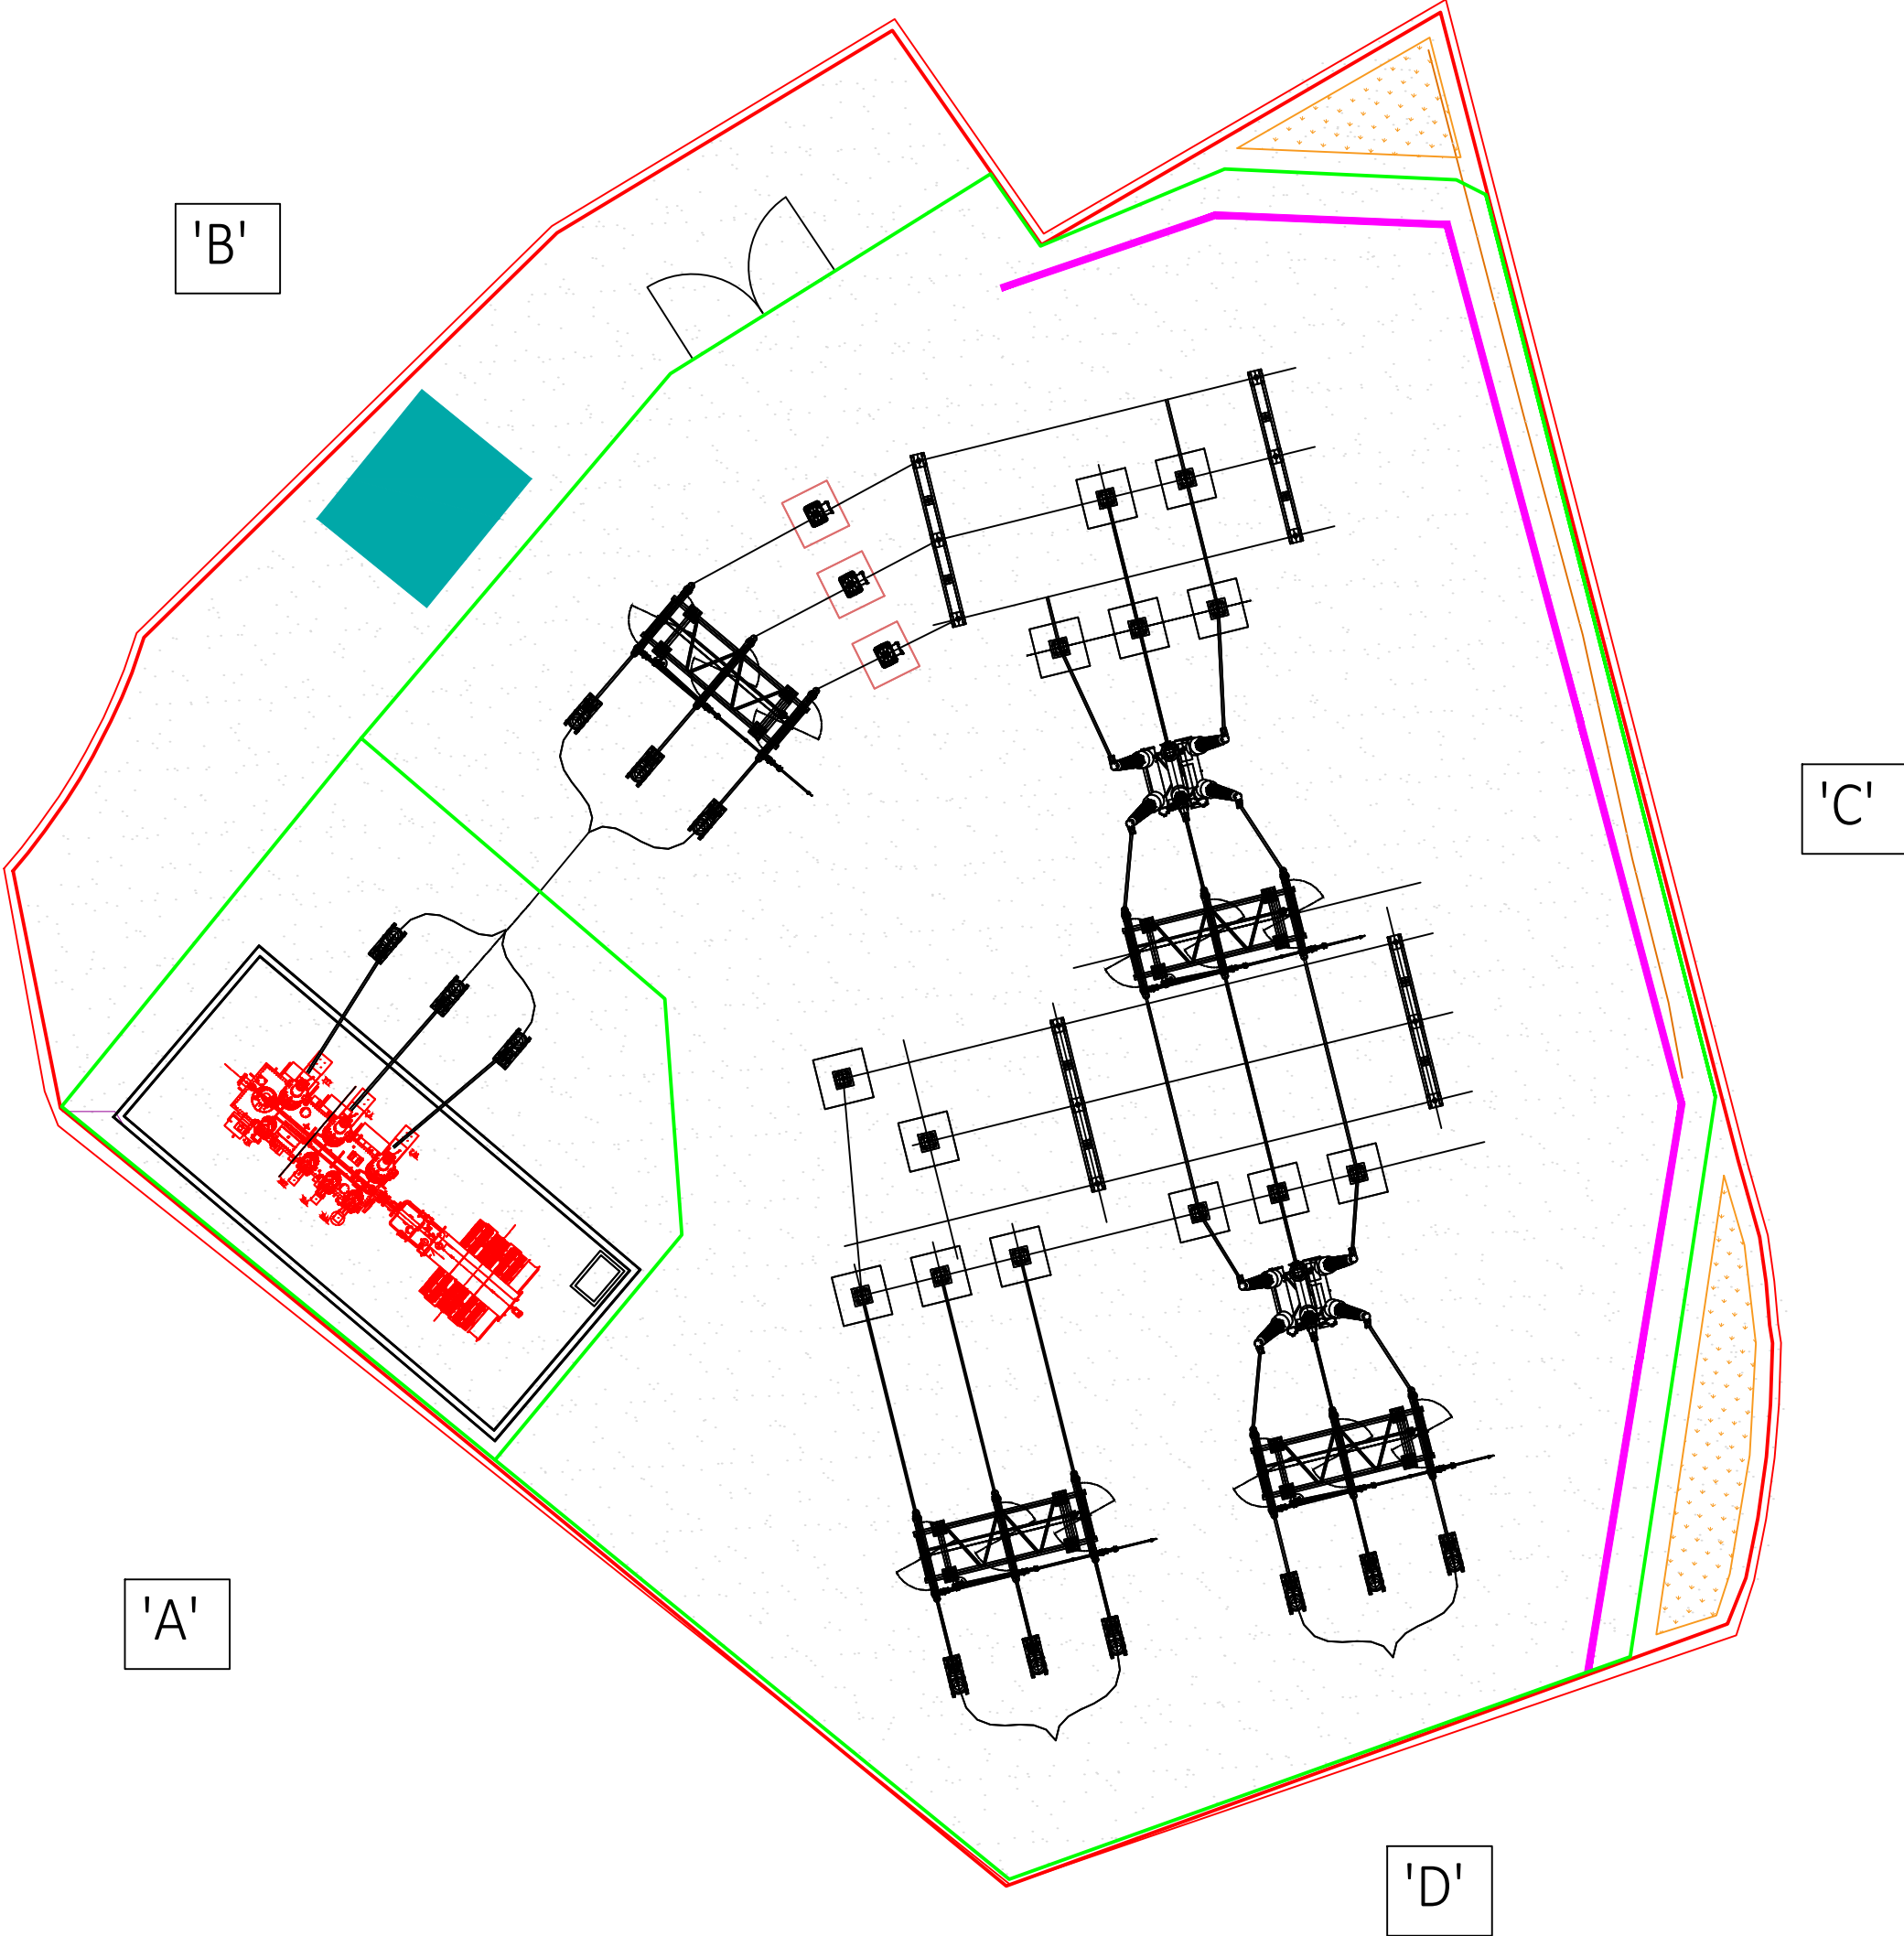

33 kV SWITCHGEAR

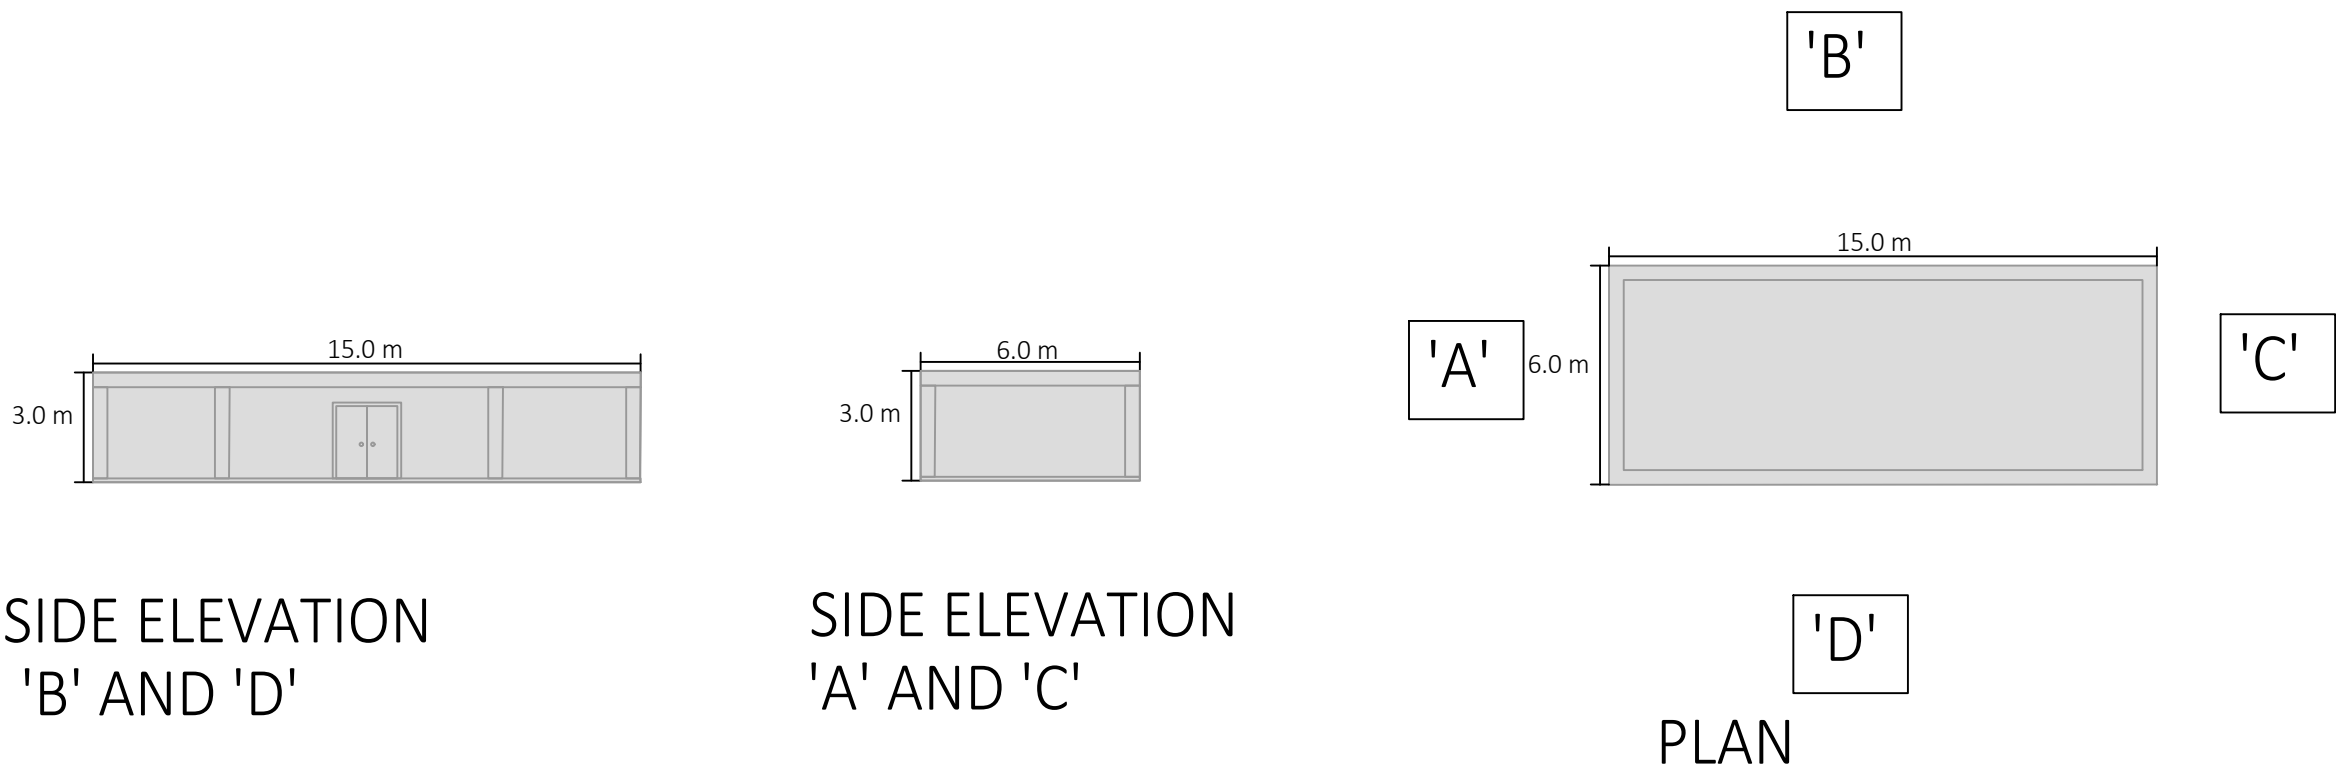


SIDE ELEVATION
'B' AND 'D'

SIDE ELEVATION
'A' AND 'C'

PLAN

DNO SUBSTATION

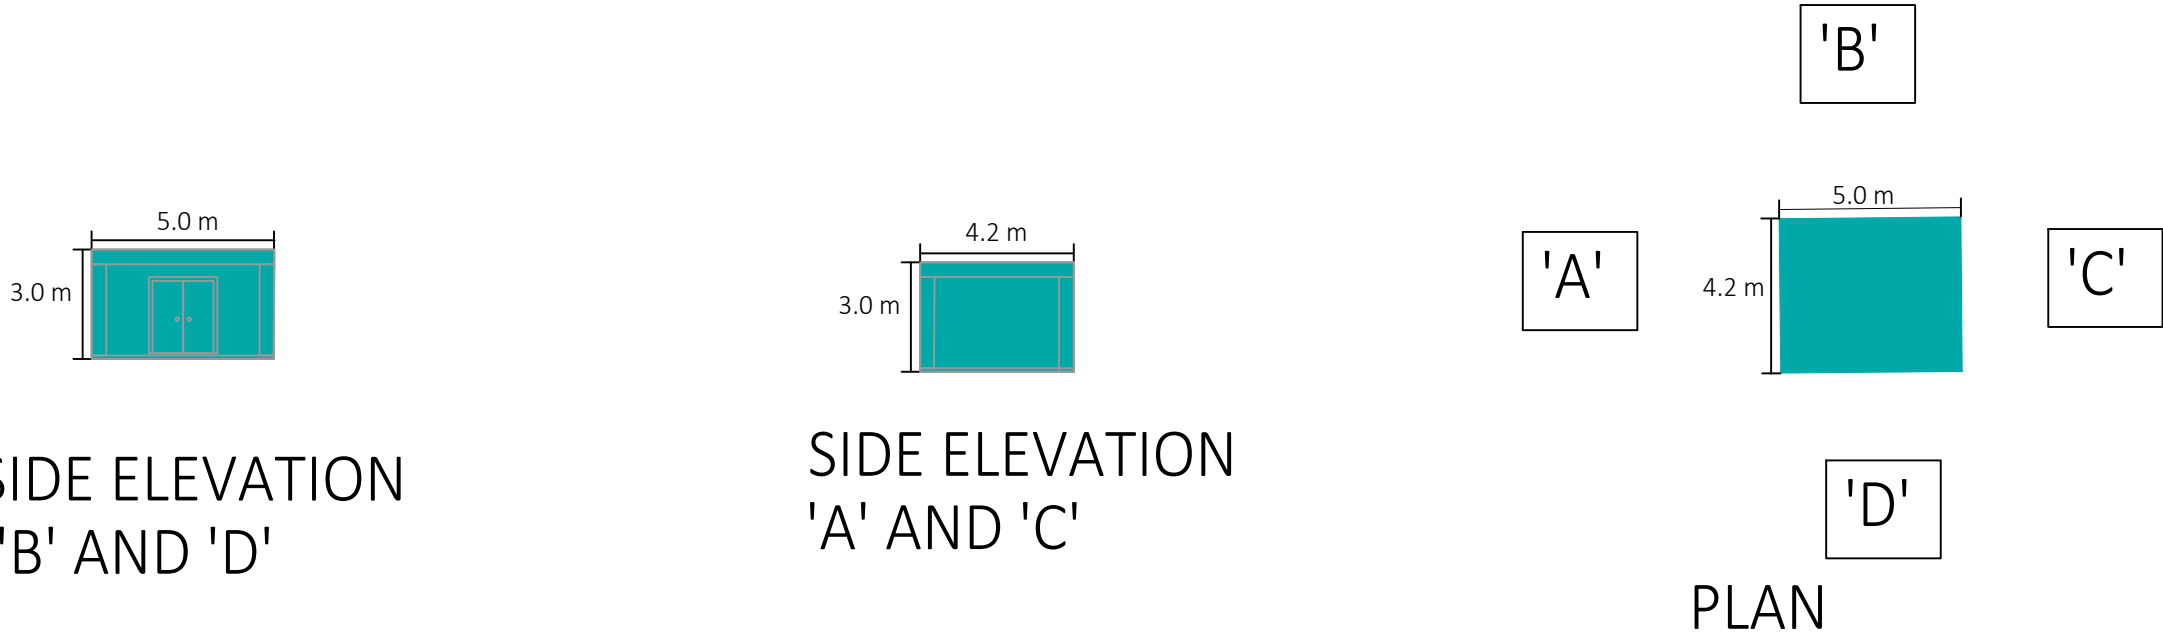

SIDE ELEVATION
'B' AND 'D'

SIDE ELEVATION
'A' AND 'C'

PLAN

KEY PLAN

NOTES
Any equipment shown is indicative of dimensions and general appearance and may be subject to minor amendments by the manufacturer or supplier

LEGEND

REVISIONS

UPDATED VERSION							
PO2	SS	17/01/25	xx	xx	xx	xx	xx
INITIAL VERSION							
PO1	CL	13/11/23	xx	xx	xx	xx	xx
REVISION NOTES/COMMENTS							
REV	DRAWN BY	DATE	CHECKED BY	DATE	APPROVED BY	DATE	
 firm, flexible energy EVERY TEXT AND OBJECT RECORDED AND REVISIT DATE: 10/01/2025							
CLIENT FIG POWER							
PROJECT NEWBURN BATTERY ENERGY STORAGE PROJECT							
TITLE EQUIPMENT DIMENSIONS AND PLAN							
FIG PROJECT NO. 29911		SCALE @ A1 1:150			PAGE NO. X:XXX		
STATUS DESCRIPTION FOR INFORMATION							STATUS S2
DRAWING NO. (PROJECT CODE-ORIGINATOR-ZONE-LEVEL-TYPE-ROLE-NUMBER) 29911-FIG-DR-0011.2							REVISION PO2