
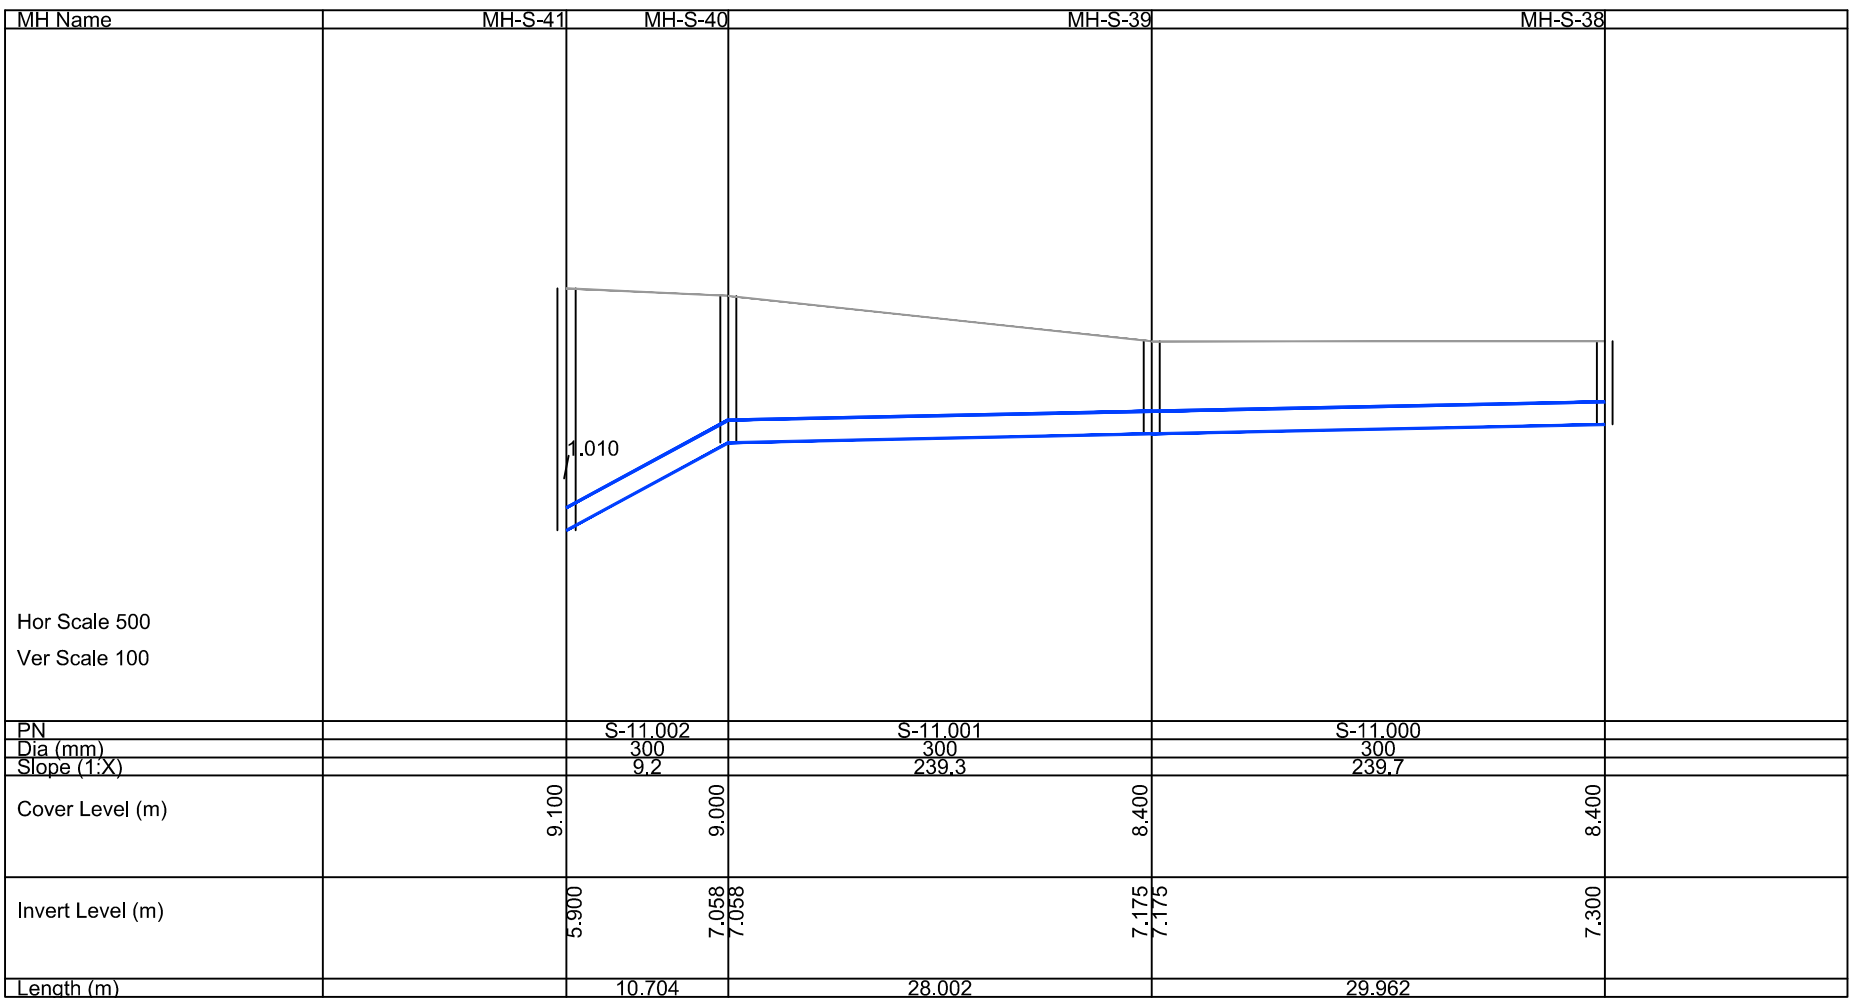
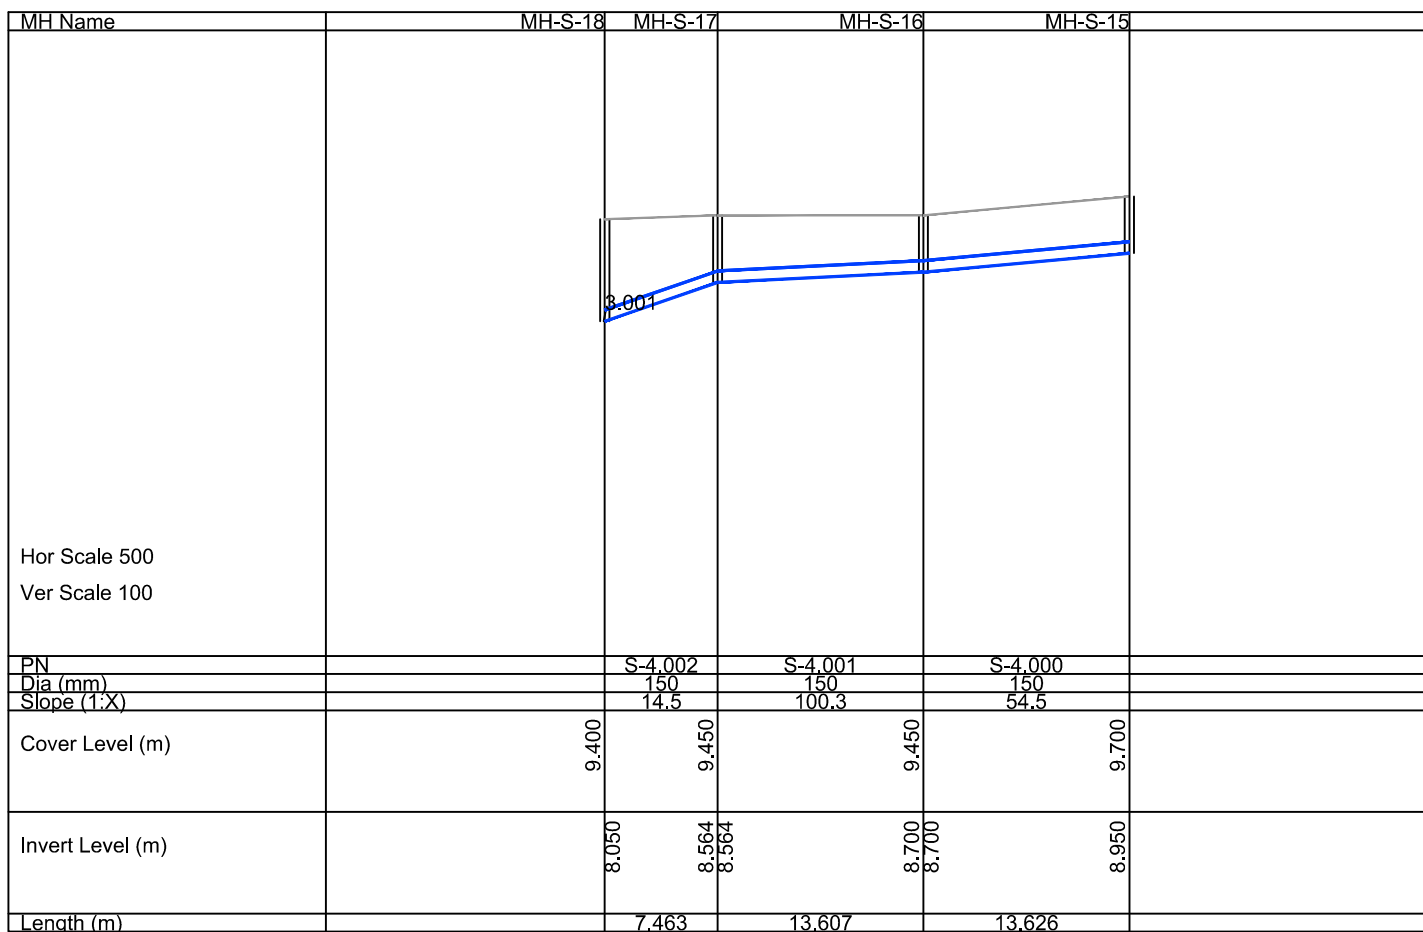
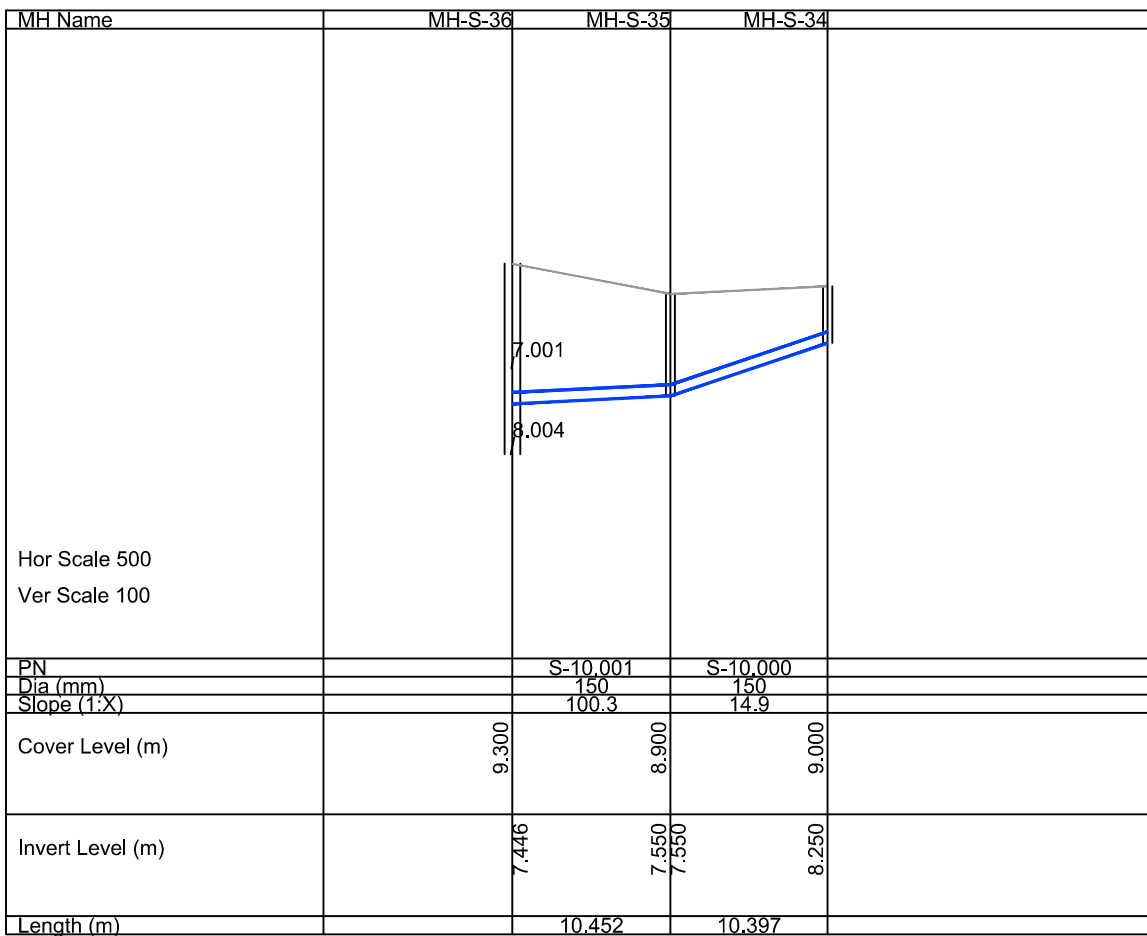
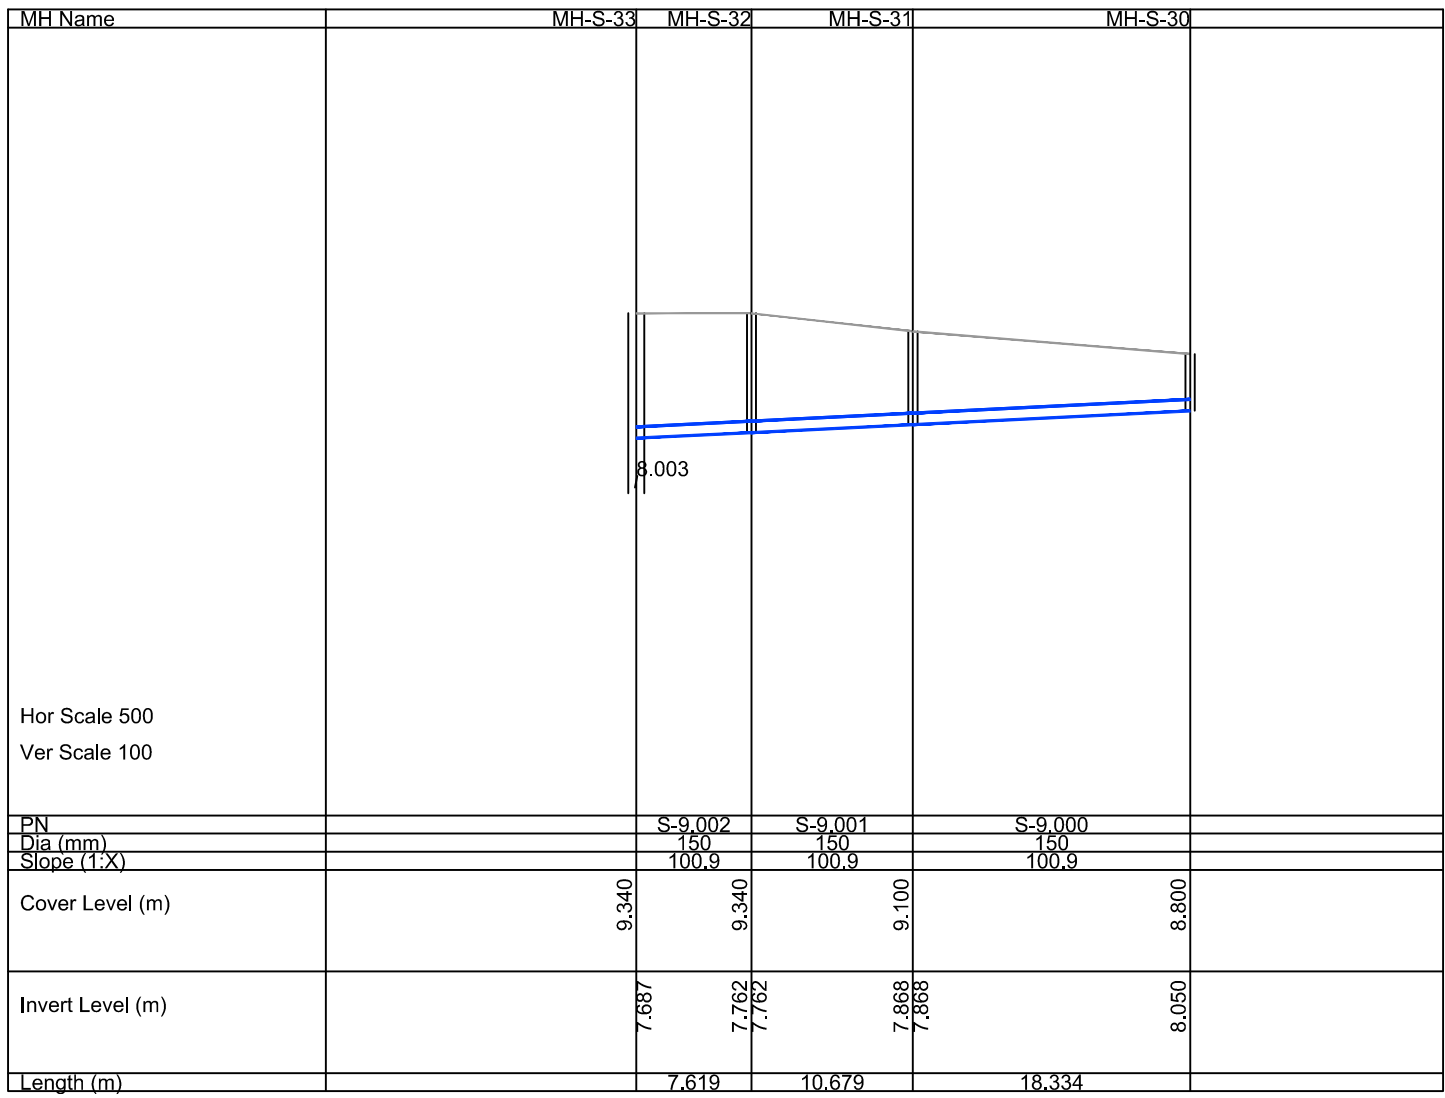
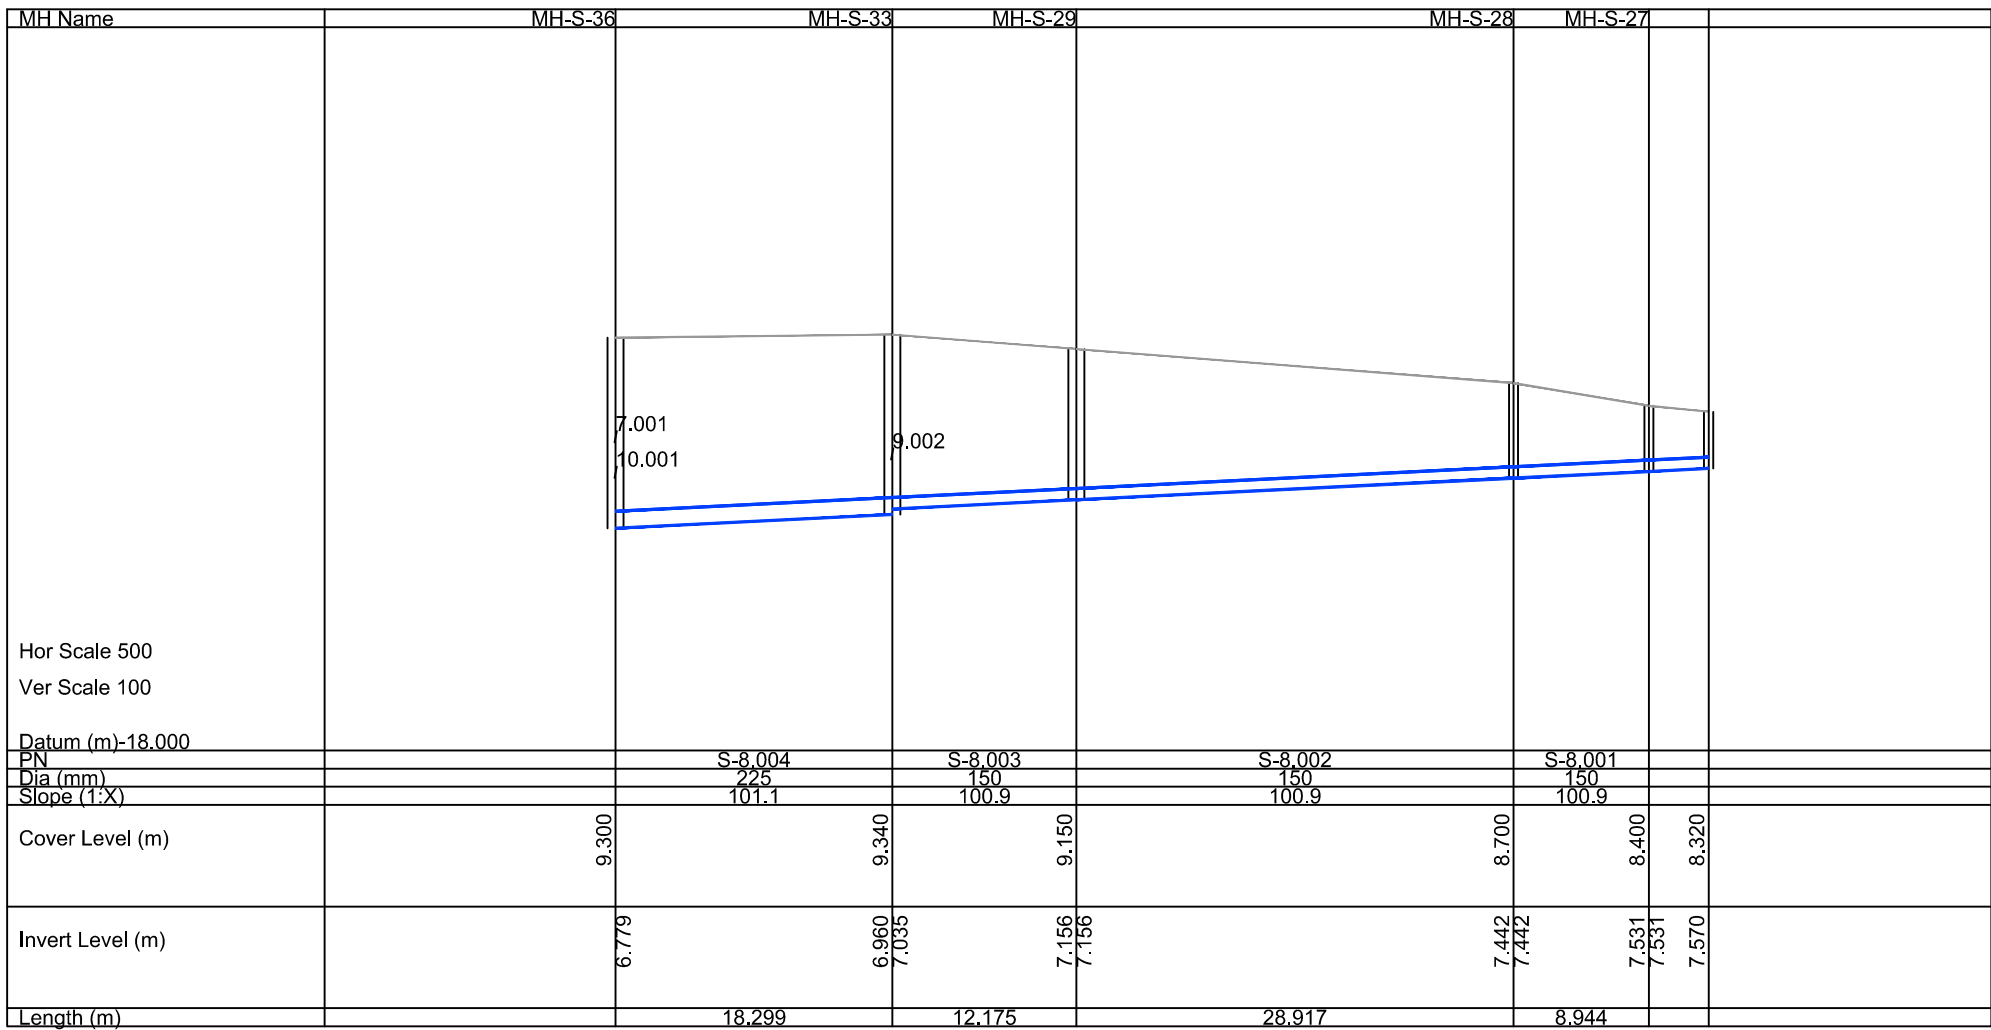
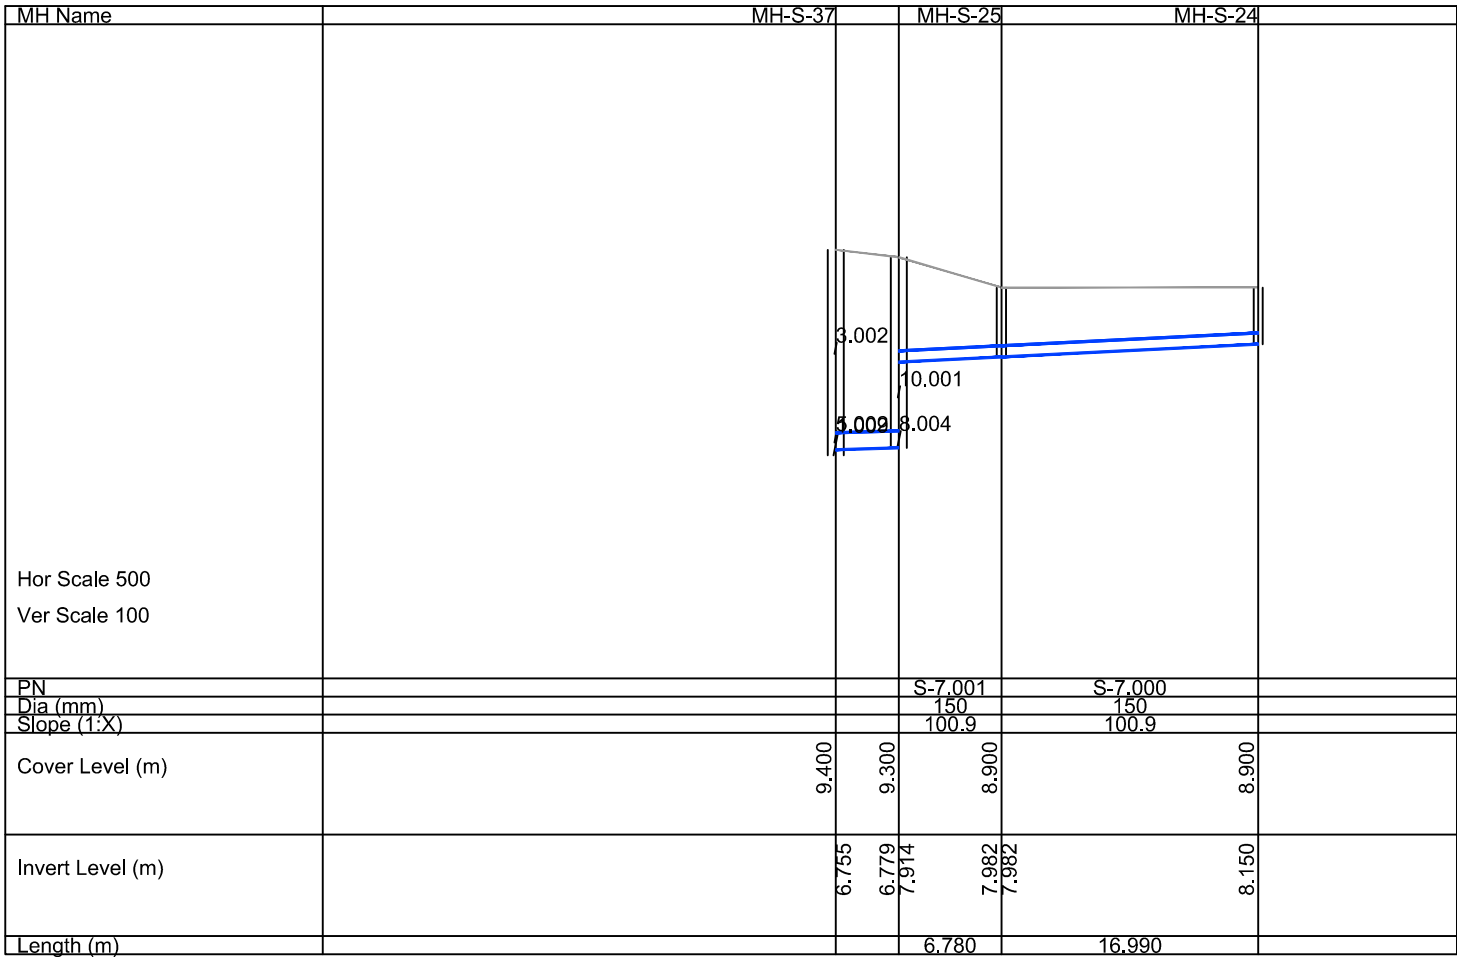
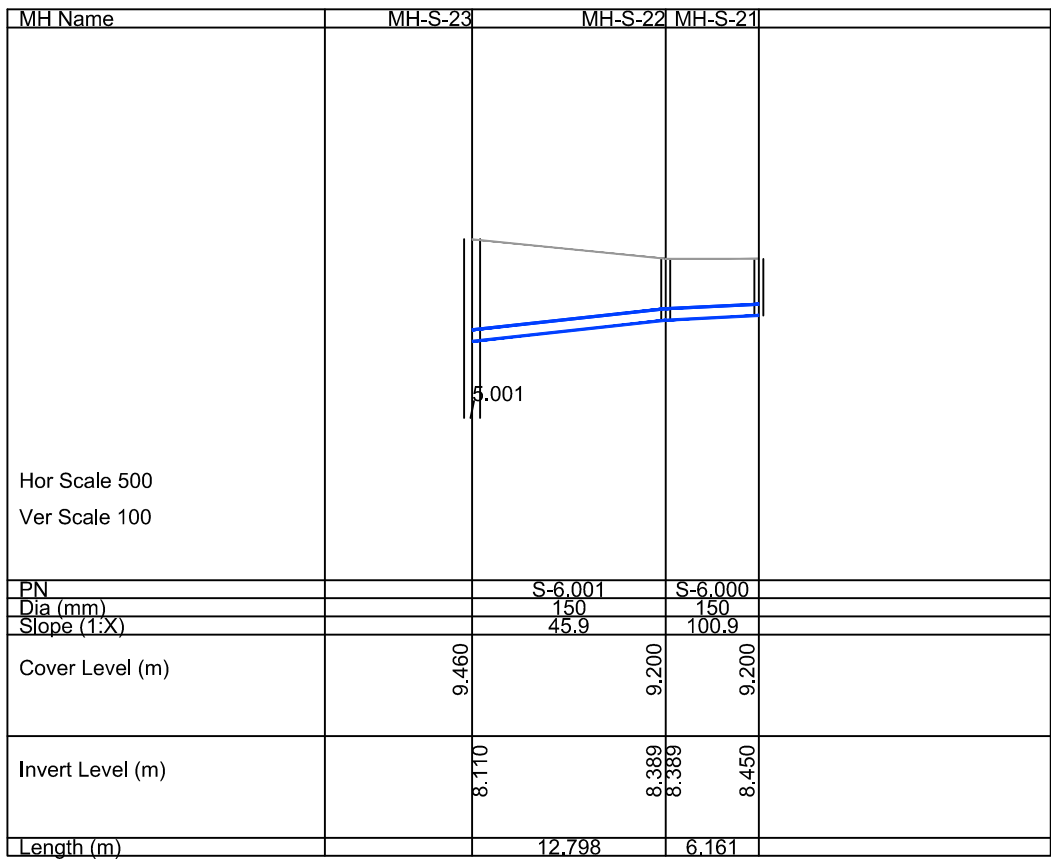


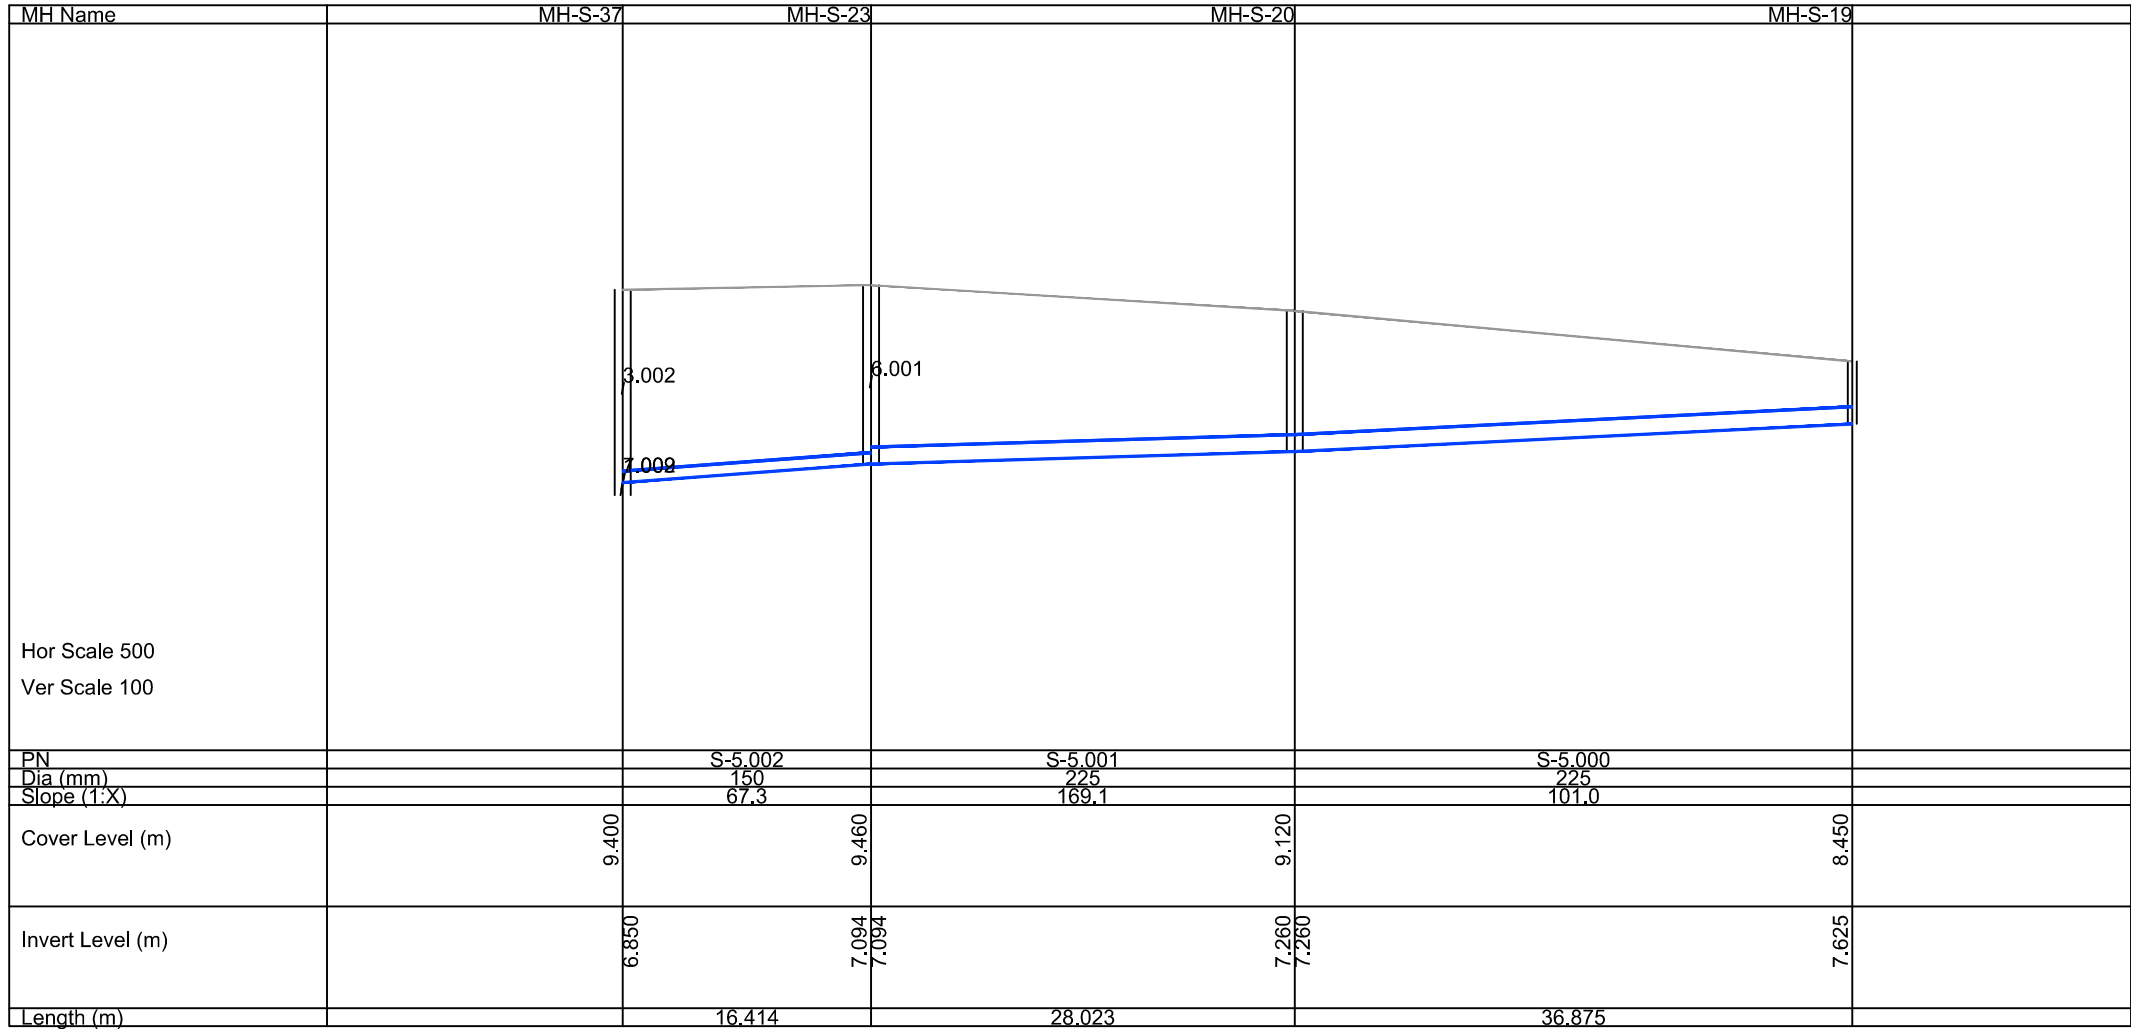

www.krsenviro.com

Registered Office: 3 Princes Square, Princes Street, Montgomery, Powys, SY15 6PZ.
Tel: 01686 668957 · Mobile - 07711 257466 · Email: info@krsenviro.com

Job:	Newburn Haugh BSF		
Client:	Balance Power Projects Ltd		
Drawing Title:	Proposed Surface Water Profiles (2 of 2)		
Date:	November 2023		
Drawing No:	KRS.0310.064.D.003.C	revision:	Status:
Scale:	NTS @ A1	Drawn:	PM