
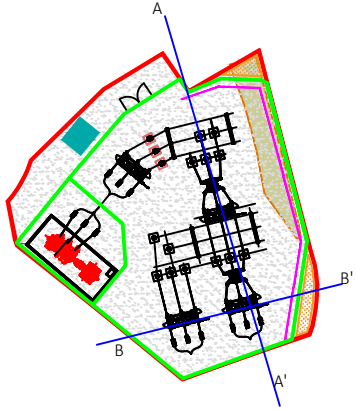



SECTION A-A'

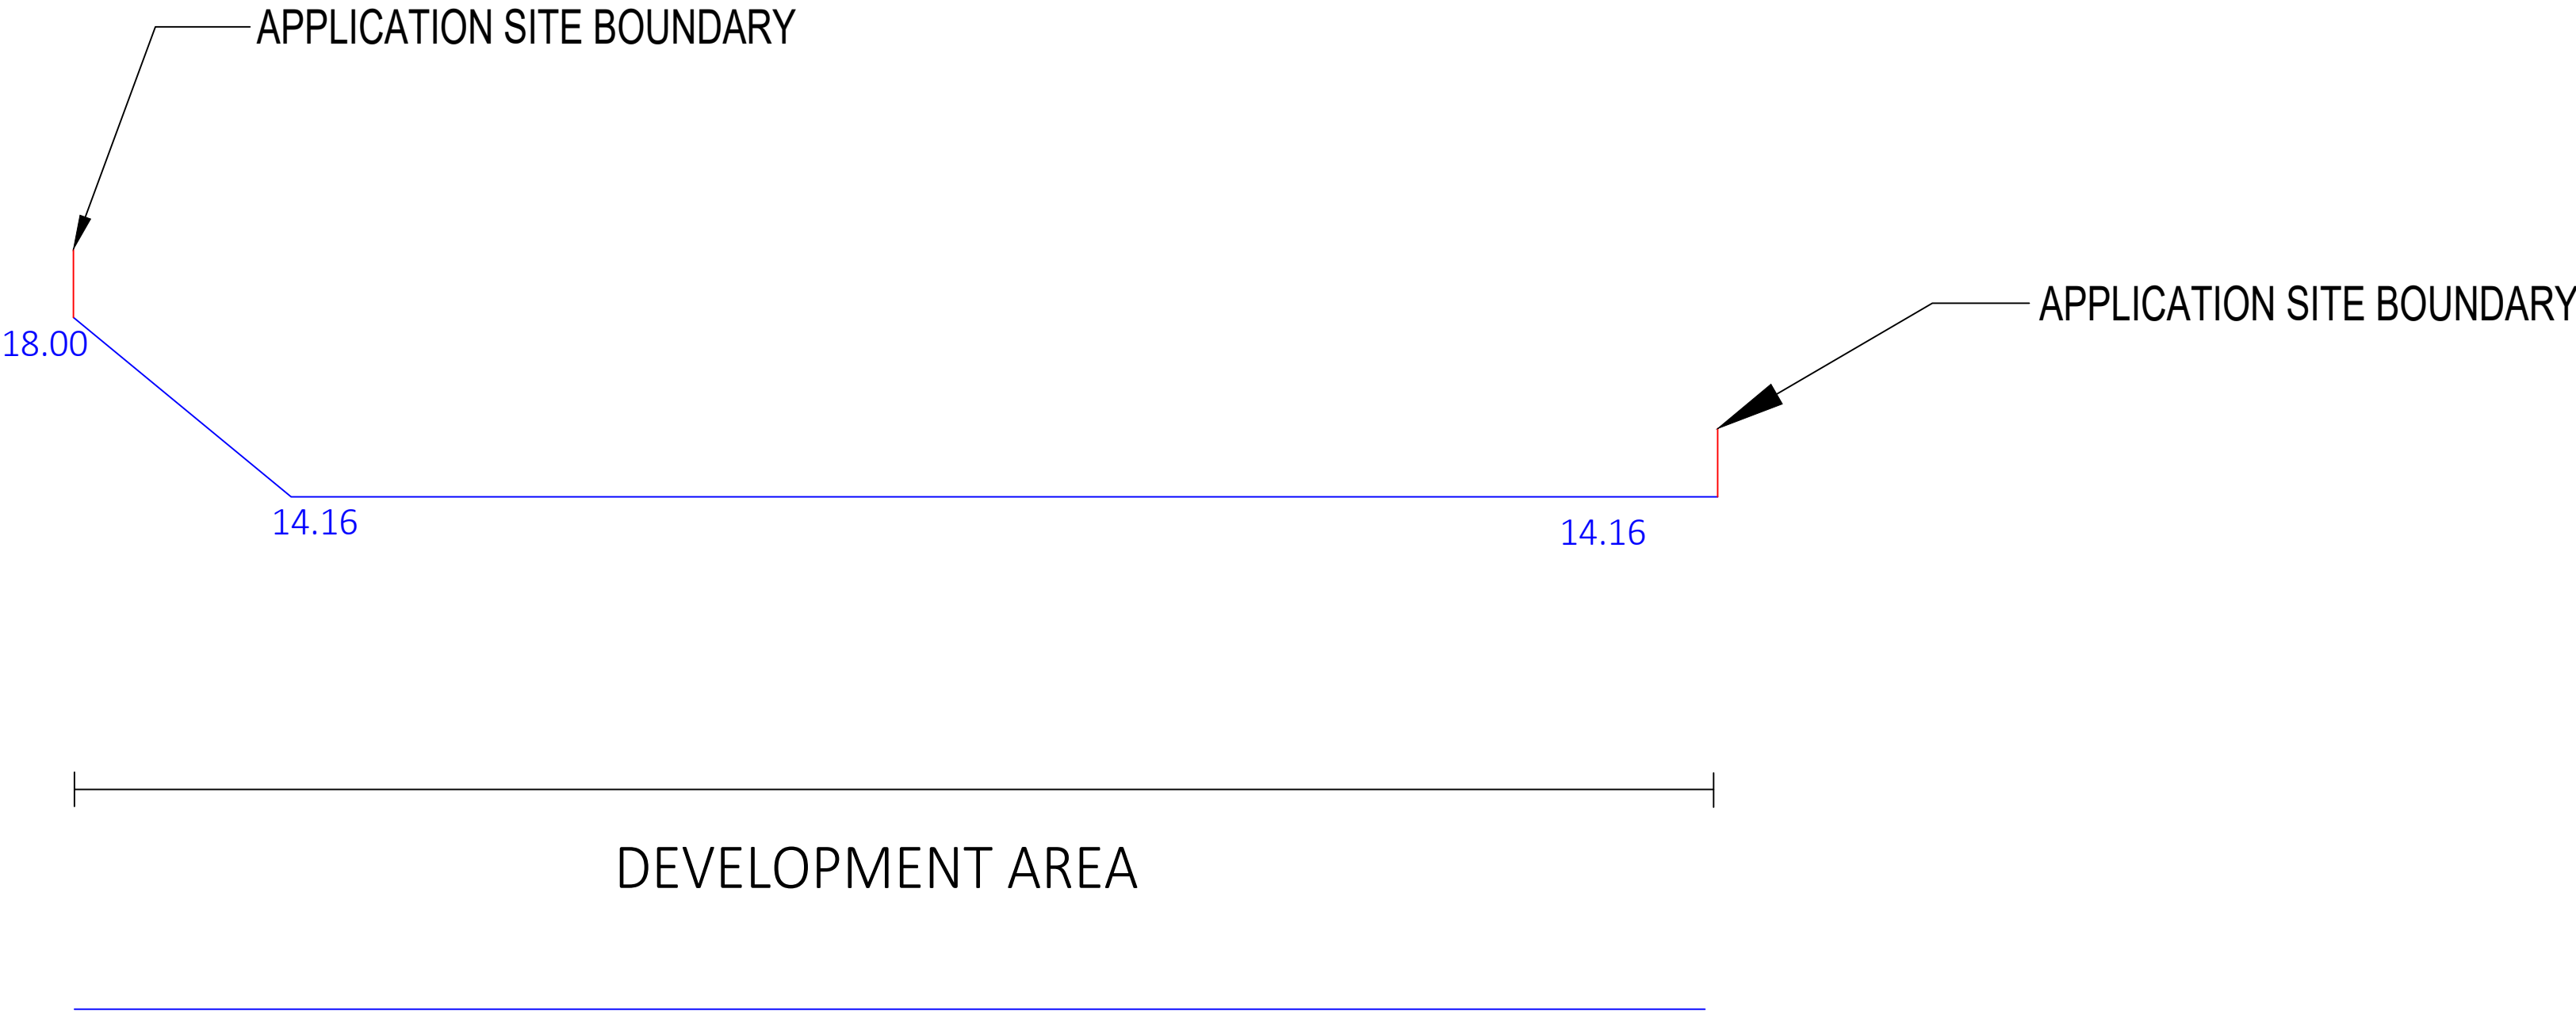

NOTES
Any equipment shown is indicative of dimensions and general appearance and may be subject to minor amendments by the manufacturer or supplier

LEGEND

SECTION B-B'

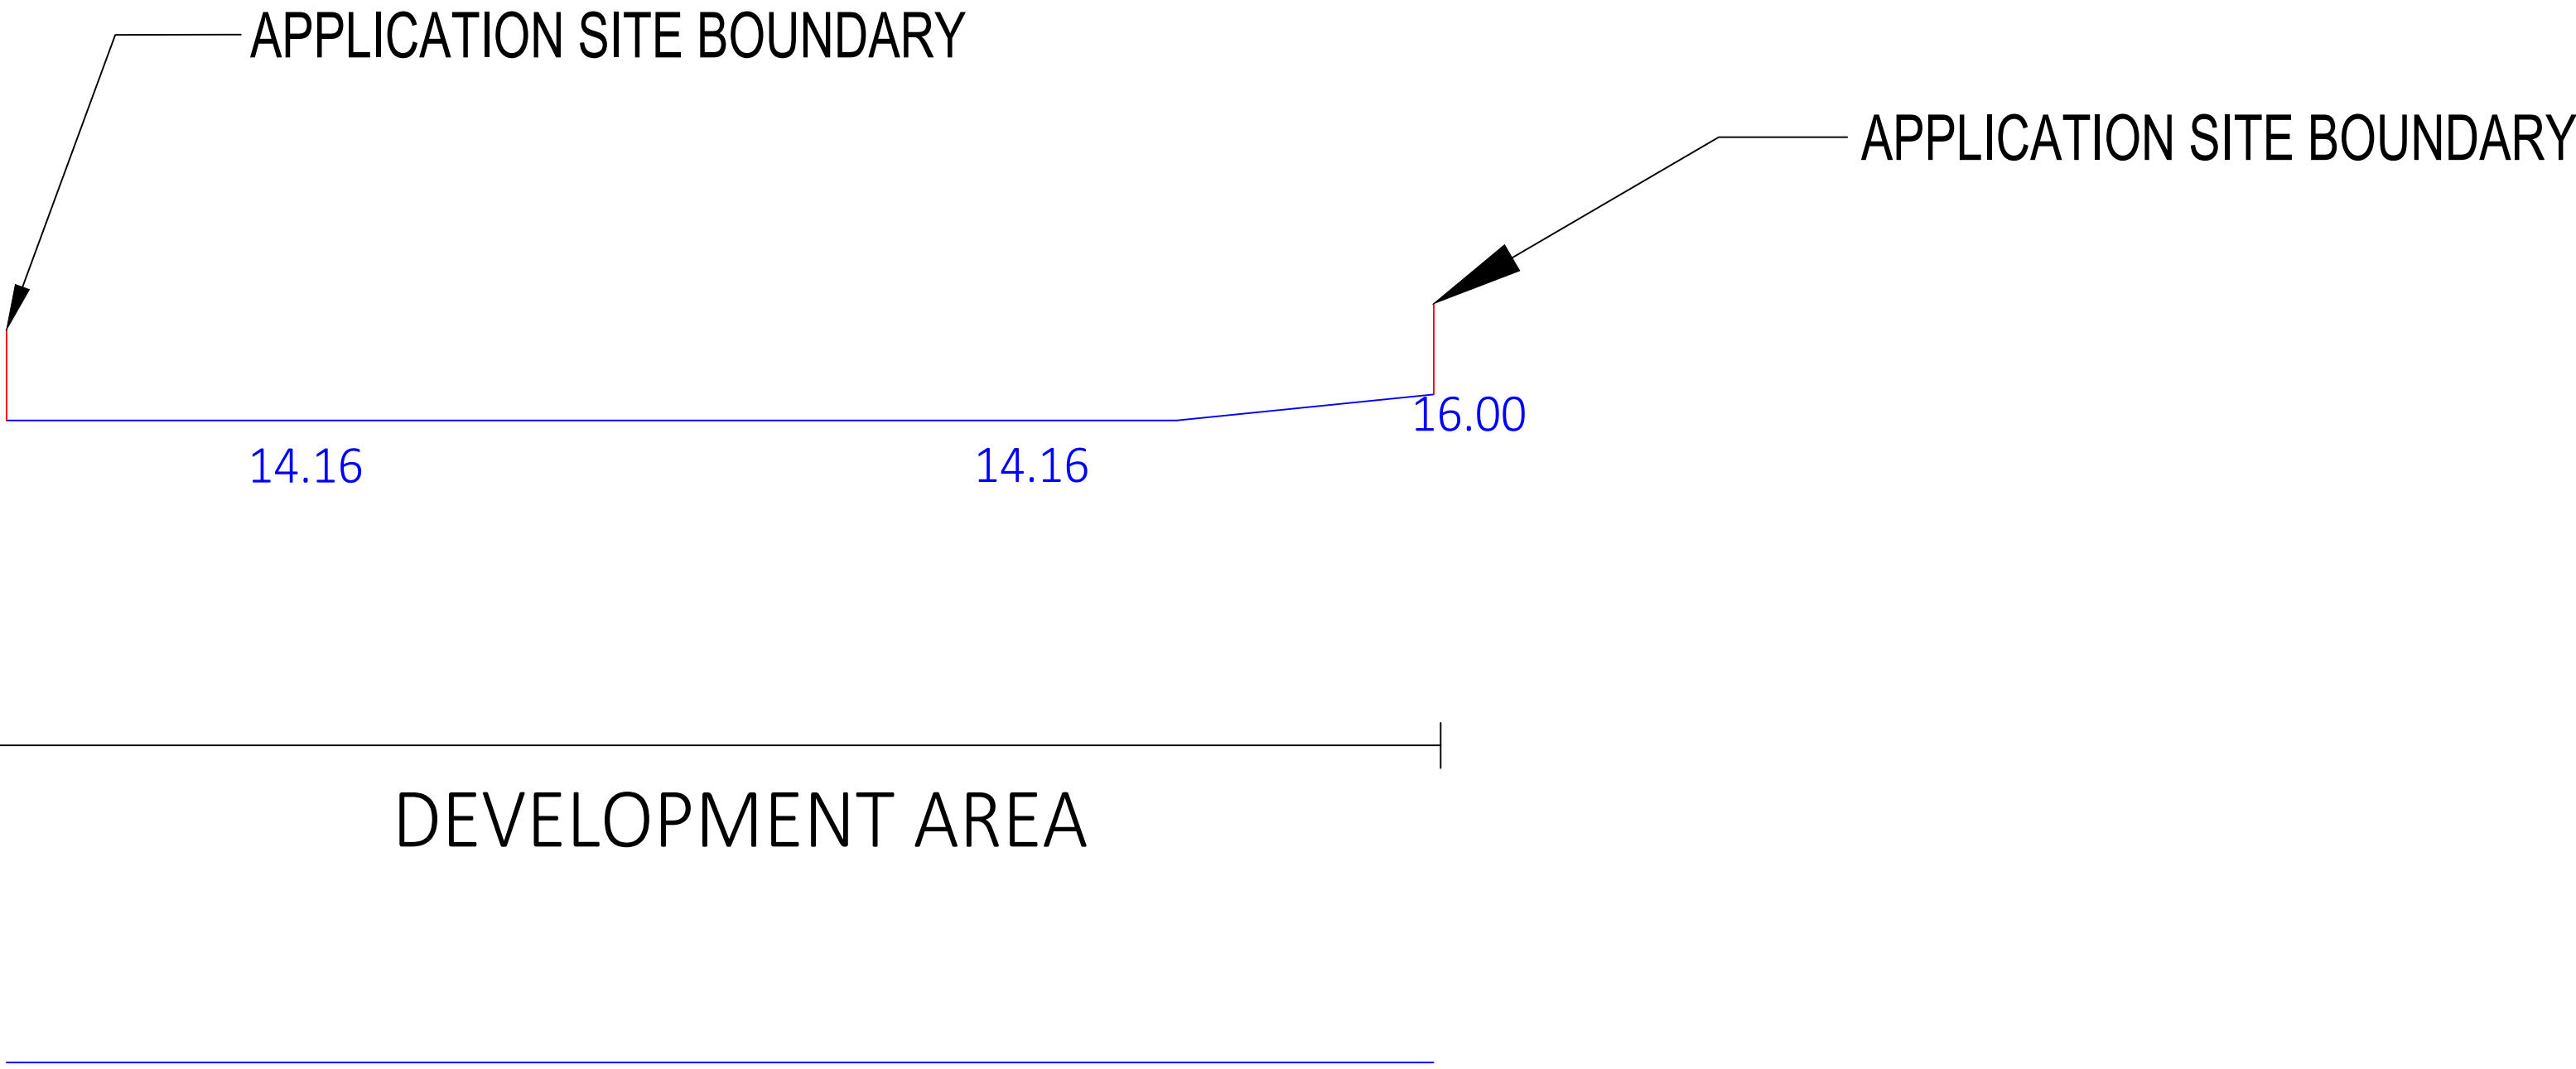

REVISIONS

UPDATED VERSION							
PO2	SS	14/01/25	xx	xx	xx	xx	xx
INITIAL VERSION							
PO1	CL	14/02/24	xx	xx	xx	xx	xx
REVISION NOTES/COMMENTS							
REV	DRAWN BY	DATE	CHECKED BY	DATE	APPROVED BY	DATE	
<div><div><div><div>fig power</div><div>firm, flexible energy</div></div><div><div>CLIENT</div><div>FIG POWER</div></div><div><div>PROJECT</div><div>NEWBURN BATTERY ENERGY STORAGE PROJECT</div></div><div><div>TITLE</div><div>EXISTING SITE SECTIONS</div></div></div><div><div>FIG PROJECT NO.</div><div>29911</div><div>SCALE @ A1</div><div>1:150</div><div>PAGE NO.</div><div>X:XXX</div></div><div><div>STATUS DESCRIPTION</div><div>FOR INFORMATION</div><div>STATUS</div><div>S2</div></div><div><div>DRAWING NO. (PROJECT CODE-ORIGINATOR-ZONE-LEVEL-TYPE-ROLE-NUMBER)</div><div>29911-FIG-DR-0012.2</div><div>REVISION</div><div>P02</div></div></div>		CLIENT TYPED AND SELECT REVISION NUMBER FROM DRAWN BY DATE 4					