




ELEVATION 1

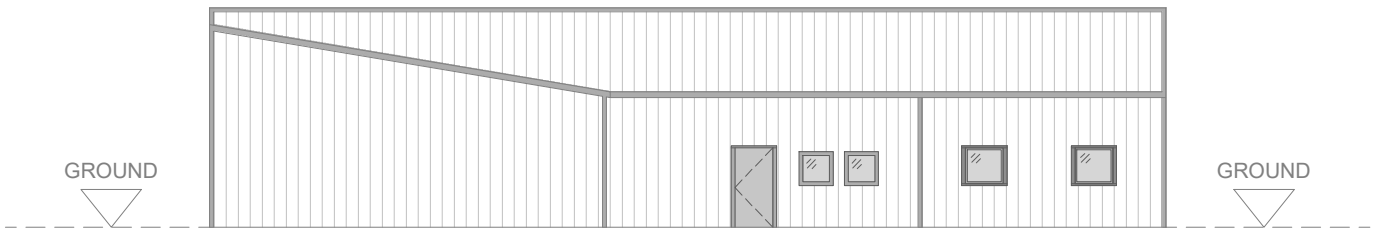



ELEVATION 2

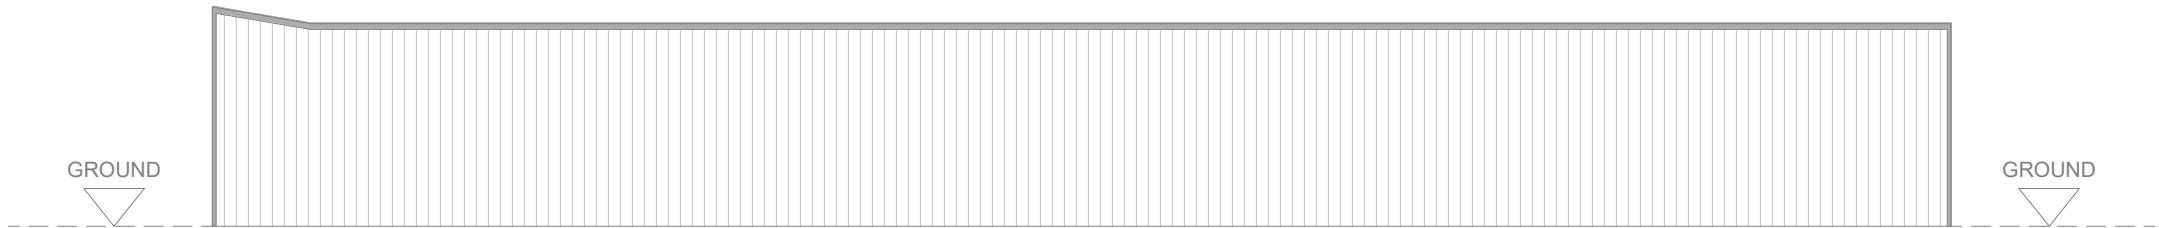

ELEVATION 3

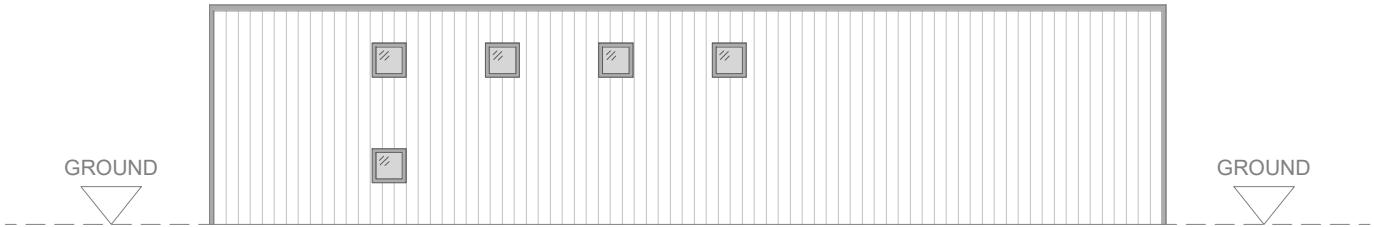

ELEVATION 4

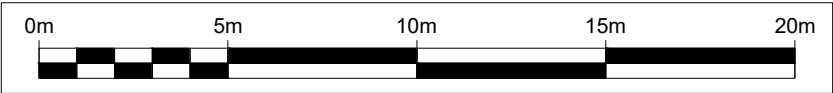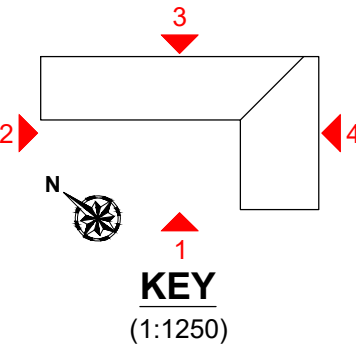

Rev	Date	Details				Chkd
IC Planning Ltd 6 Pickersgill Court Quay West Business Village Sunderland SR5 2AQ Tel: 01910548 0570 Email: info@identityconsult.co.uk IC Planning www.identityconsult.co.uk/ic-planning						
date	Scale	Drawn by	Checked by	Approved by	Drawing Status	
04/04/2024	1:200 @ A3	GTB	ST	ST		
WORKING DRAWING						
Project Title						
NEWBURN BESS HIGH STREET NEWBURN NEWCASTLE UPON TYNE NE15 8LE						
Drawing Title						
EXTERNAL ELEVATIONS						
Drawing Number					Rev	
ICP/NB/001					-	