

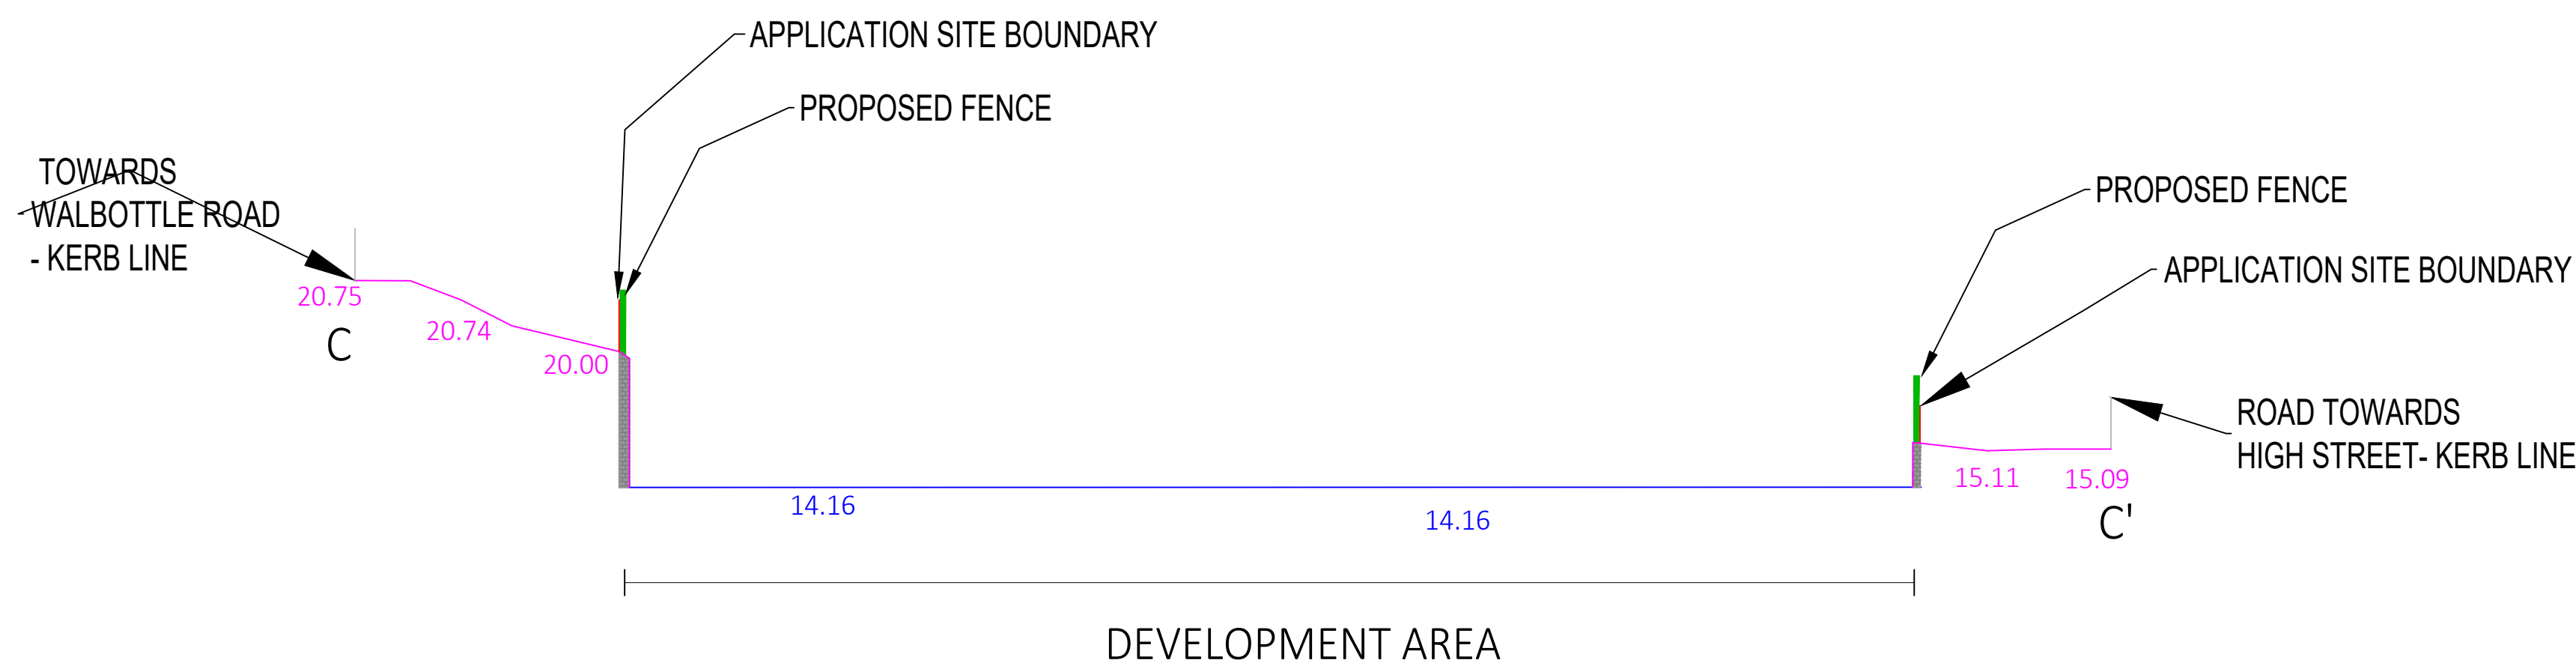


SECTION C-C'

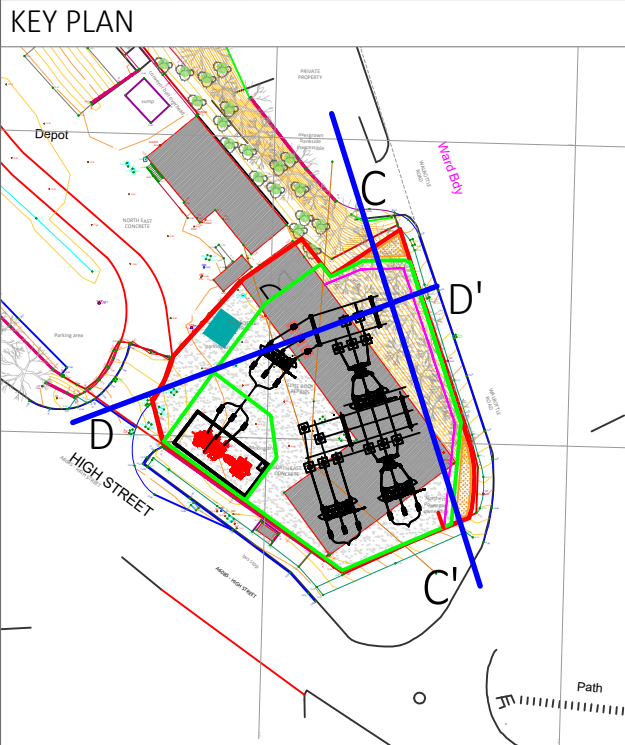


SECTION D-D'

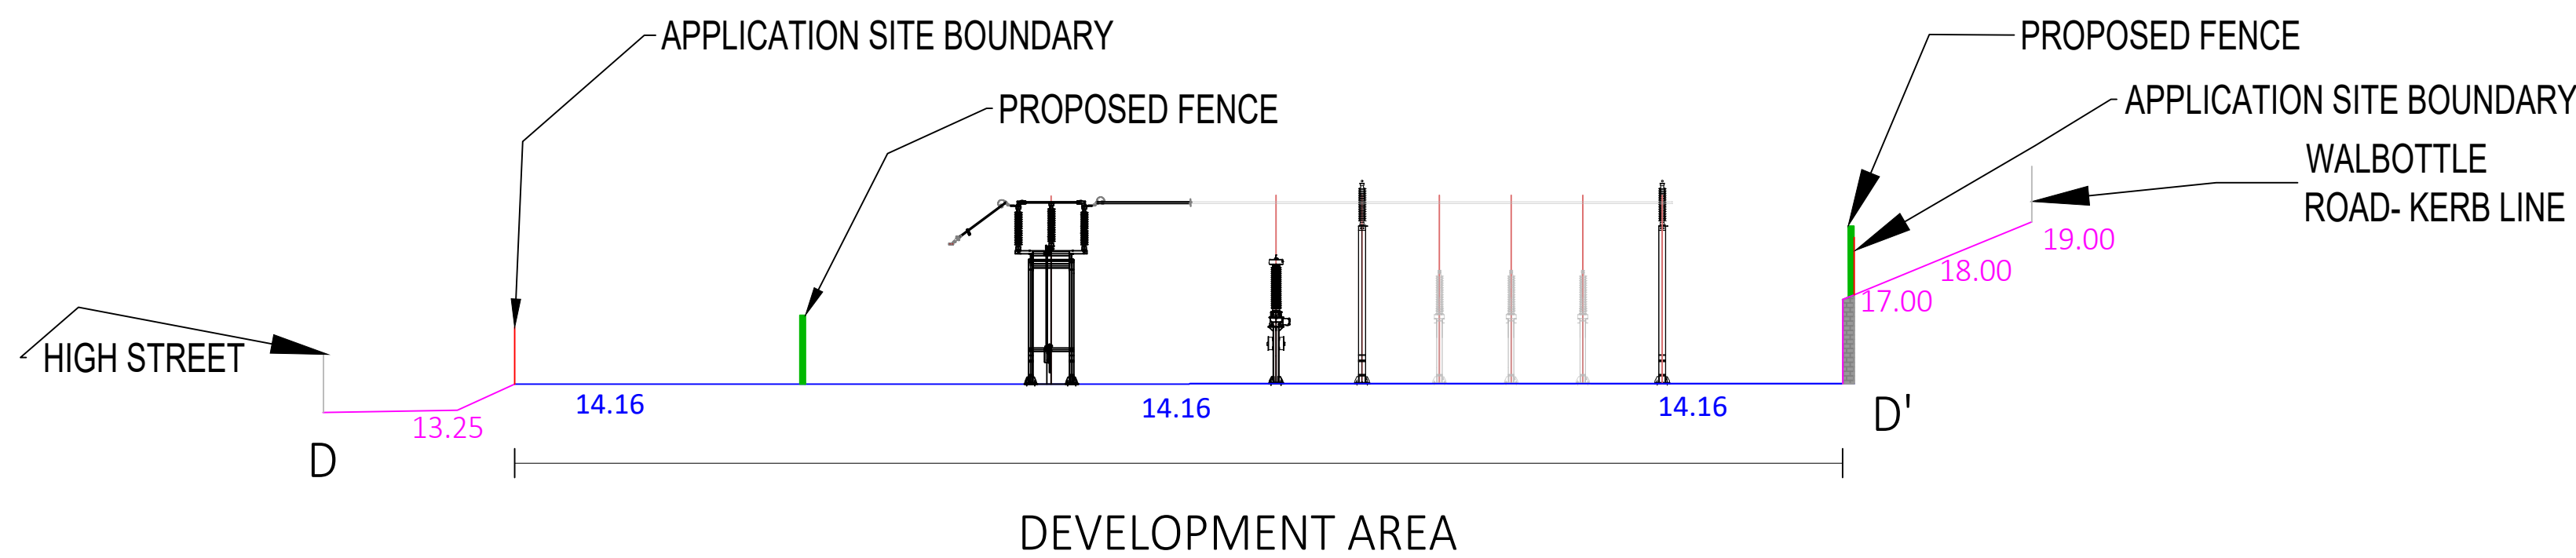

NOTES
Any equipment shown is indicative of dimensions and general appearance and may be subject to minor amendments by the manufacturer or supplier

- LEGEND
- PROPOSED GROUND LEVELS
 - PROPOSED RETAINING WALL
 - EXISTING GROUND LEVELS

REVISIONS

INITIAL VERSION							
P01	SS	07/02/25	xx	xx	xx	xx	xx
REVISION NOTES/COMMENTS							
REV	DRAWN BY	DATE	CHECKED BY	DATE	APPROVED BY	DATE	
<div><div><div>firm, flexible energy</div></div><div><small>CLIENT NAME AND LOGO REQUIRED ADDRESS AND PHONE NUMBER FOR MAILING</small></div></div>							
CLIENT FIG POWER							
PROJECT NEWBURN BATTERY ENERGY STORAGE PROJECT							
TITLE PROPOSED SITE SECTIONS-SUBSTATION							
FIG PROJECT NO. 29911		SCALE @ A1 1:150			PAGE NO. X:XXX		
STATUS DESCRIPTION FOR INFORMATION							STATUS S2
DRAWING NO. (PROJECT CODE-ORIGINATOR-ZONE-LEVEL-TYPE-ROLE-NUMBER) 29911-FIG-DR-0012.4							REVISION P01