




SECTION A-A'

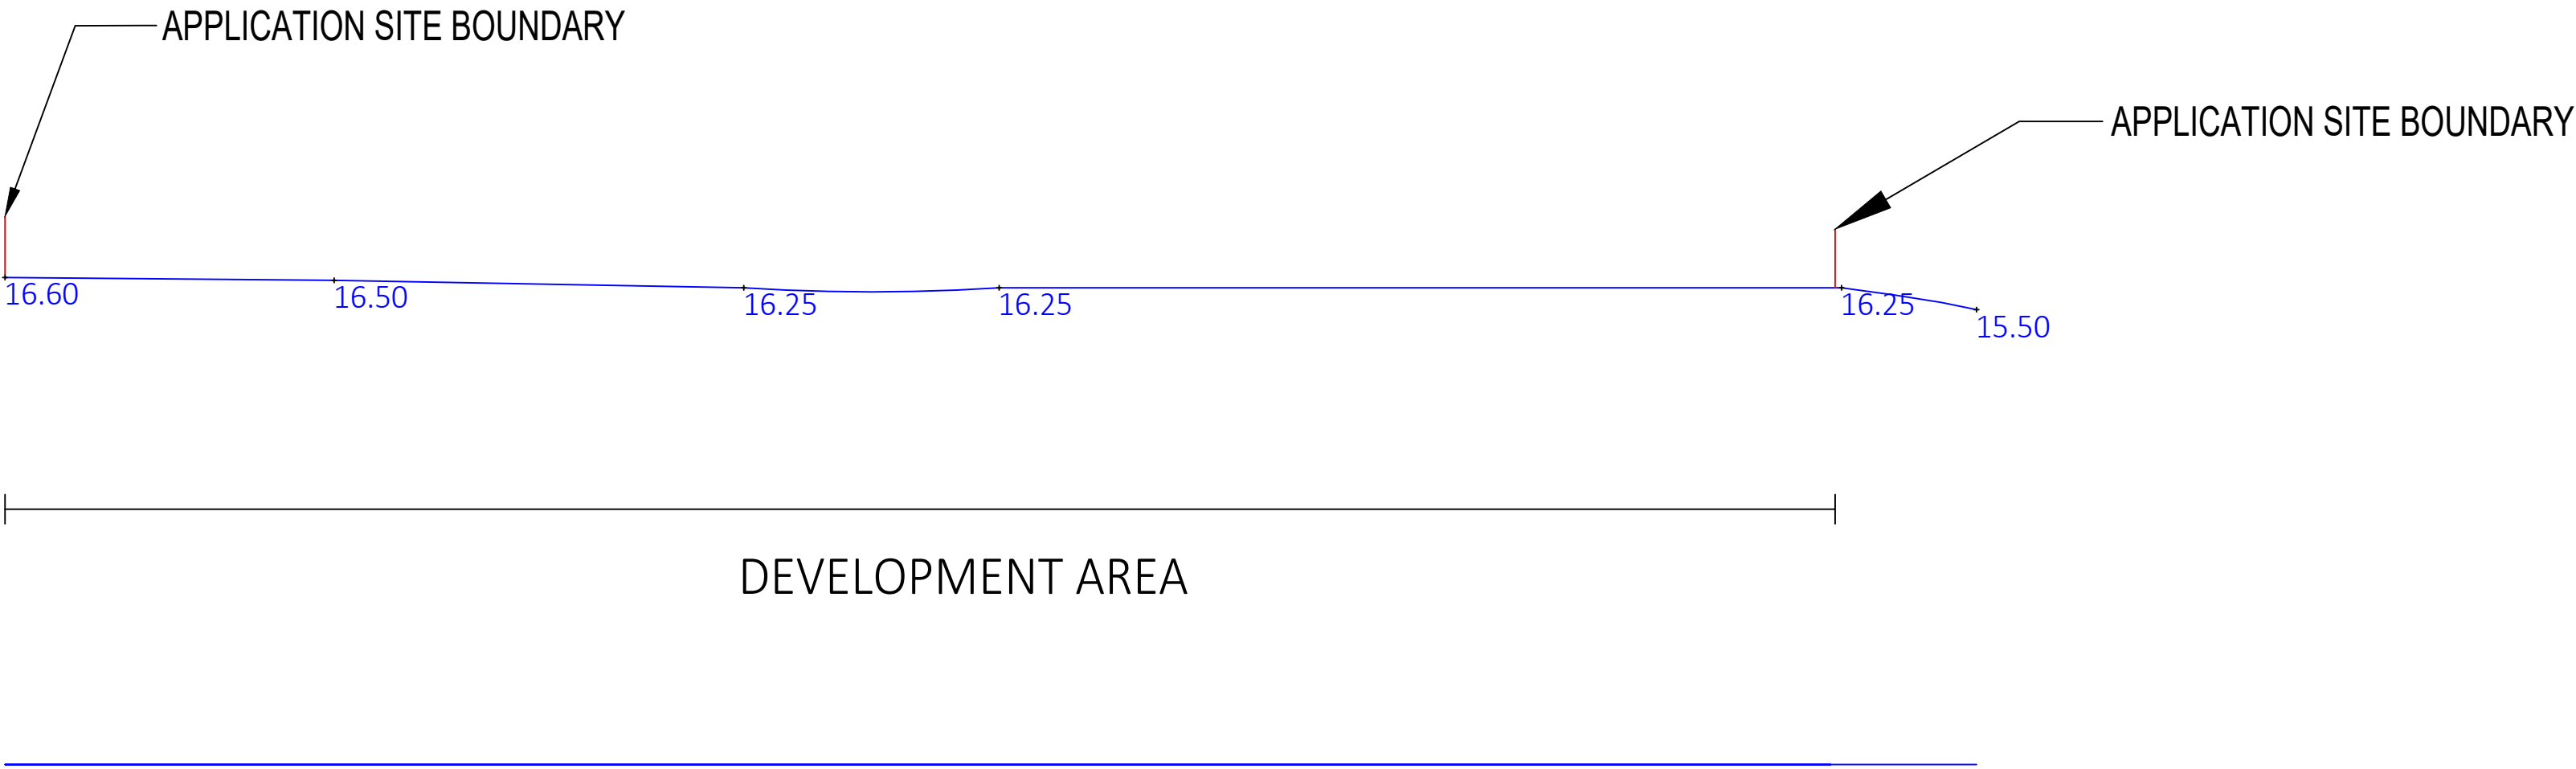


SECTION B-B'

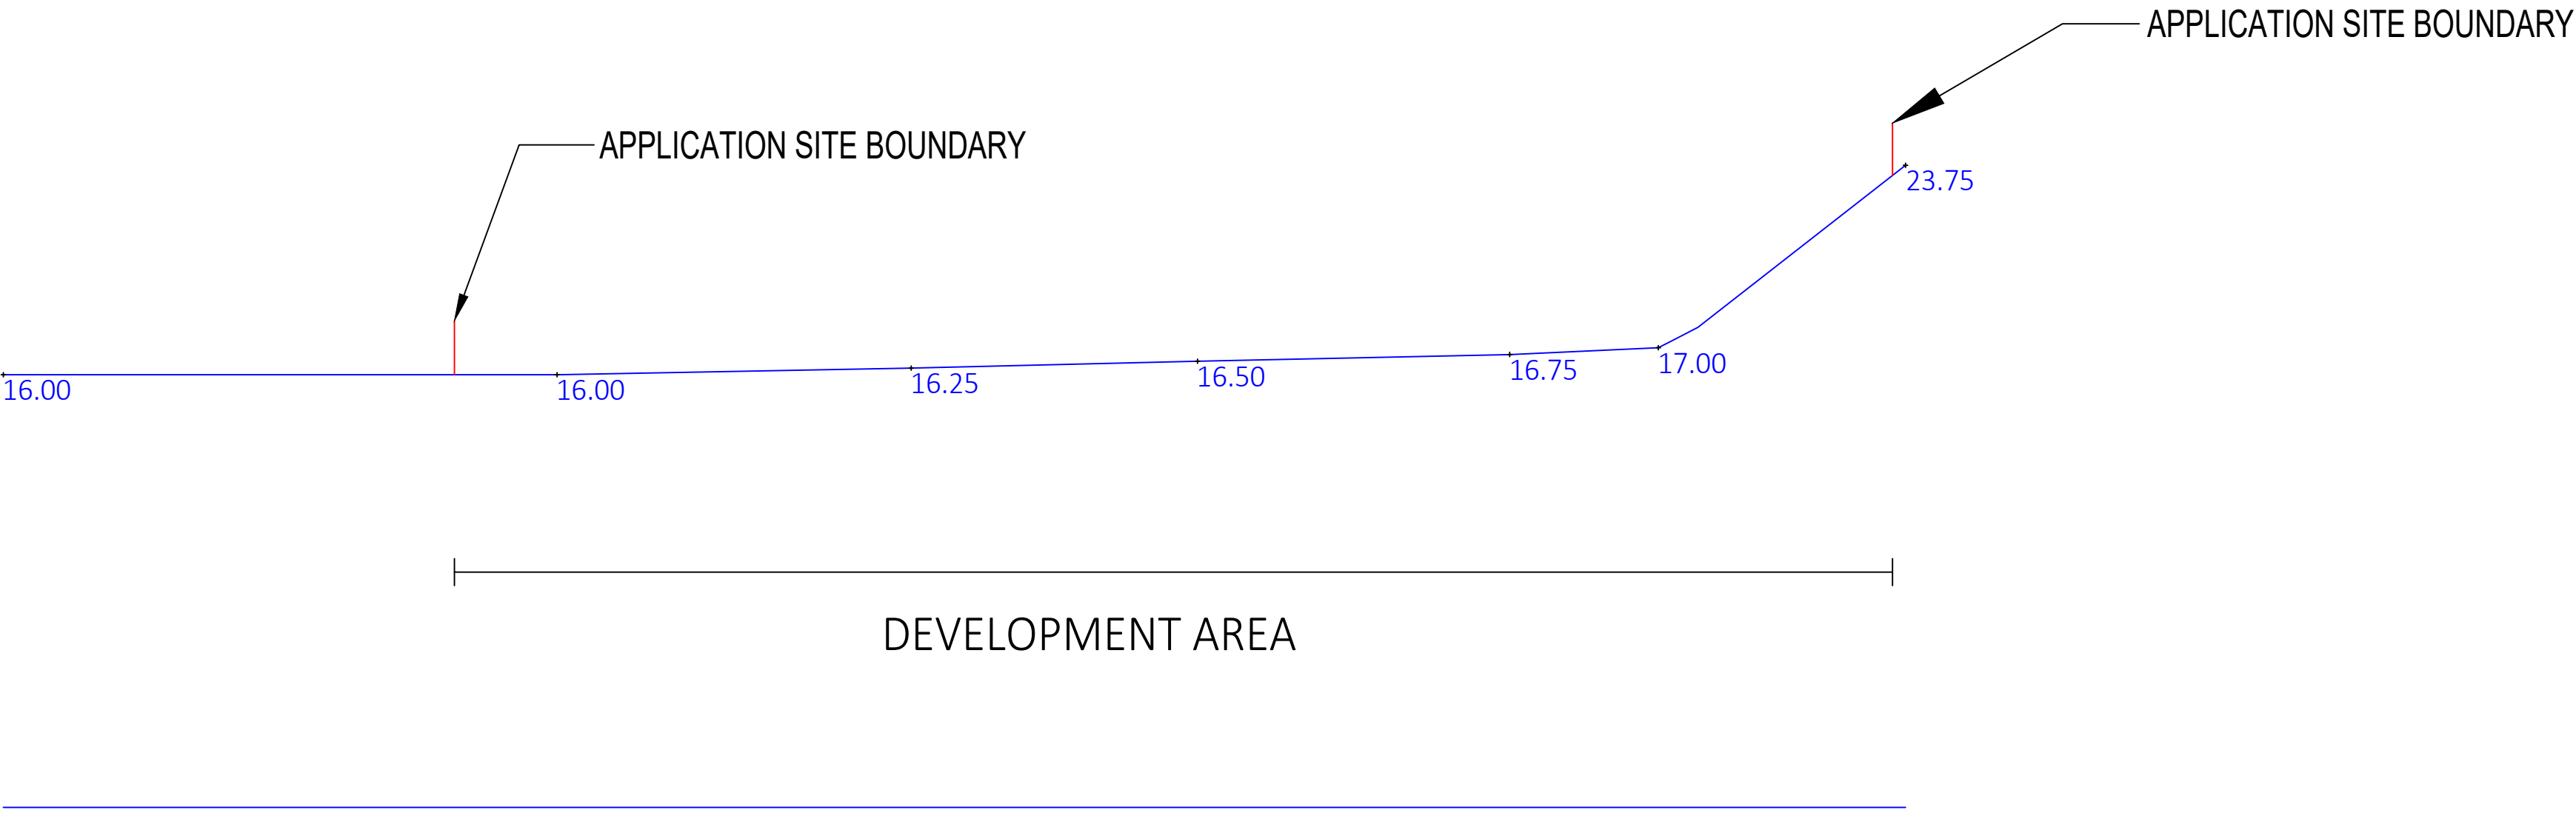

SECTION C-C'

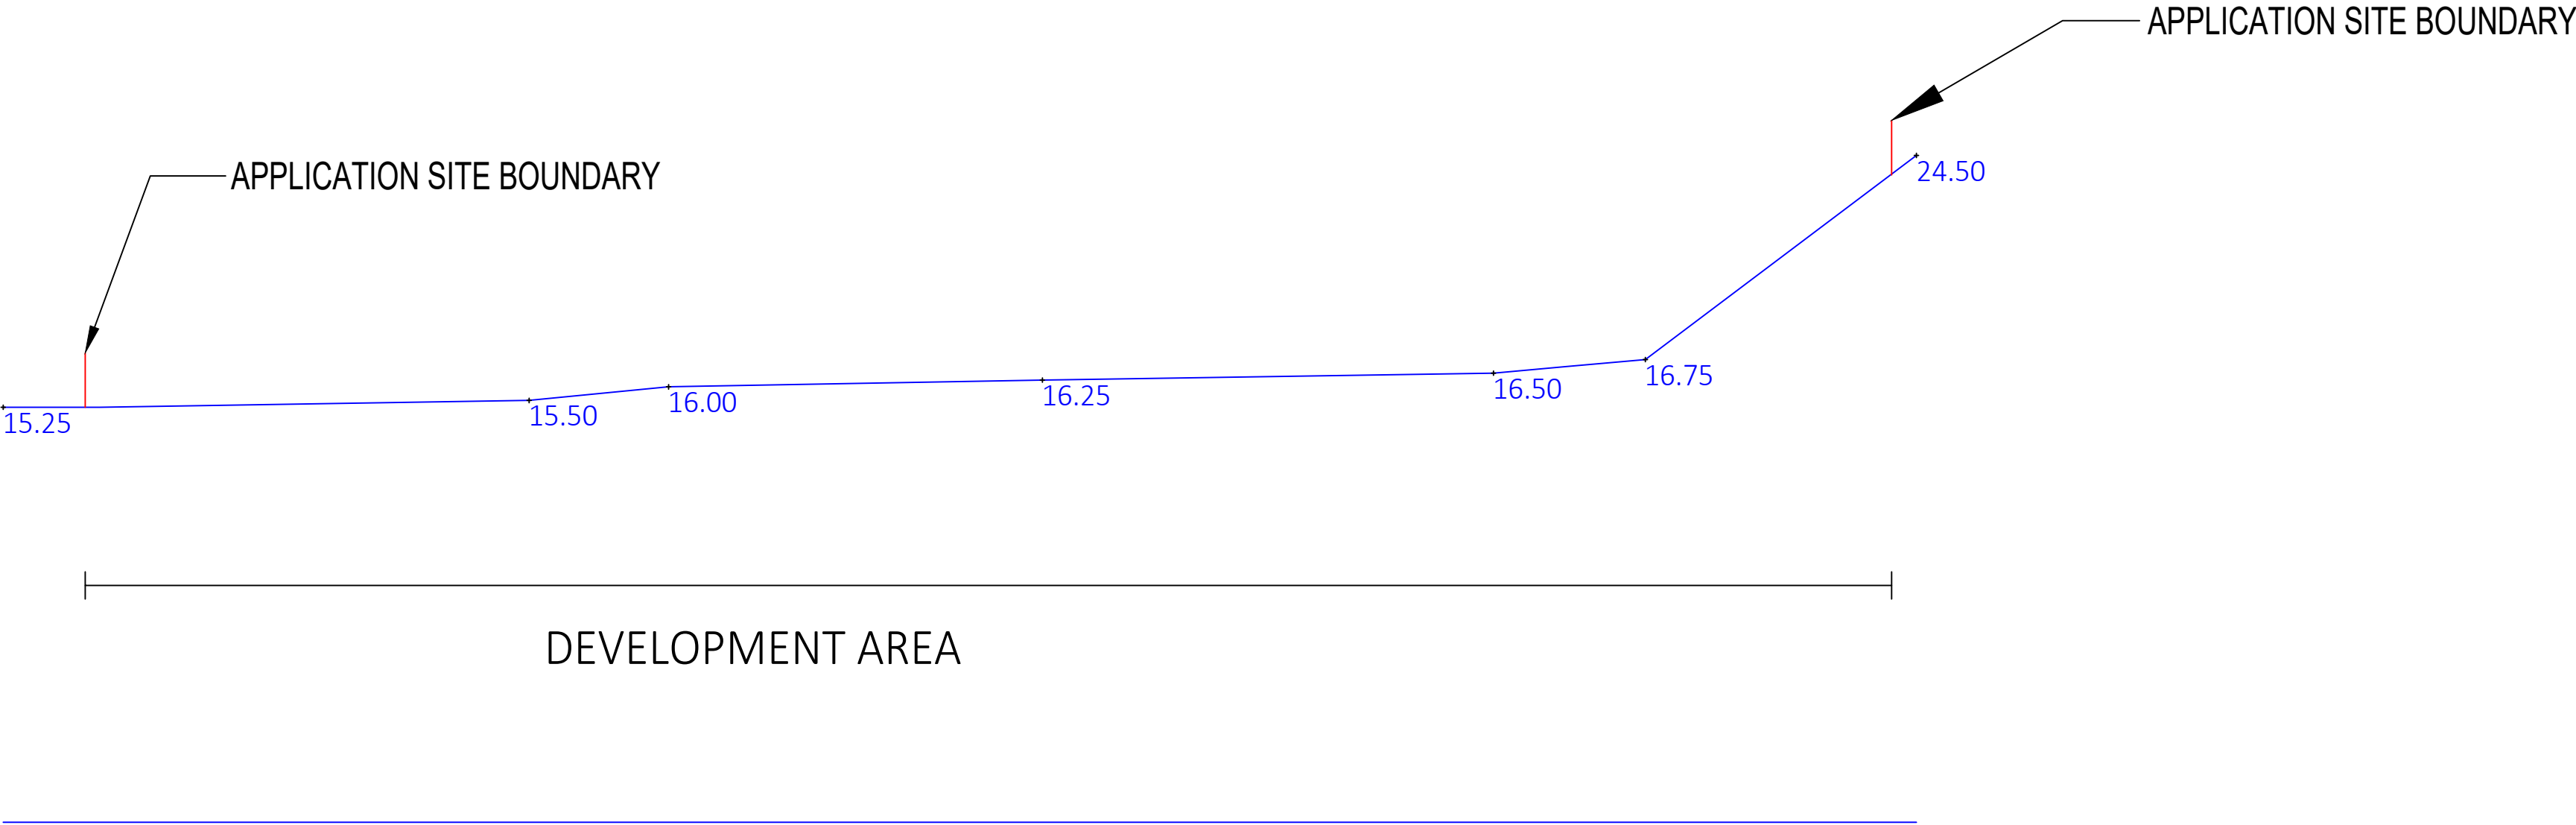


KEY PLAN

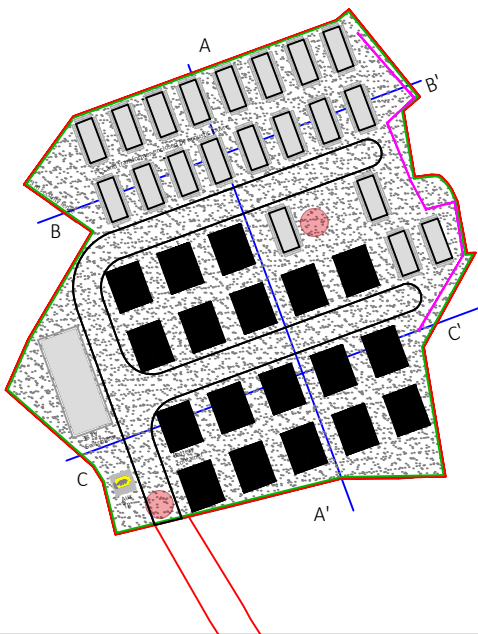

NOTES
Any equipment shown is indicative of dimensions and general appearance and may be subject to minor amendments by the manufacturer or supplier

LEGEND

REVISIONS

UPDATED VERSION							
P02	SS	14/01/25	xx	xx	xx	xx	xx
INITIAL VERSION							
P01	CL	14/02/24	xx	xx	xx	xx	xx
REVISION NOTES/COMMENTS							
REV	DRAWN BY	DATE	CHECKED BY	DATE	APPROVED BY	DATE	
<div><div><div>firm, flexible energy</div></div><div><div>CLIENT: FIG POWER</div><div>PROJECT: NEWBURN BATTERY ENERGY STORAGE PROJECT</div><div>TITLE: EXISTING SITE SECTIONS</div></div></div>							
FIG PROJECT NO.		SCALE @ A1			PAGE NO.		
29911		1:150			X:XXX		
STATUS DESCRIPTION							STATUS
FOR INFORMATION							S2
DRAWING NO. (PROJECT CODE-ORIGINATOR-ZONE-LEVEL-TYPE-ROLE-NUMBER)							REVISION
29911-FIG-DR-0012.1							P02