



THE PLAZA

CAPITAL PROJECTS













WEST POOL






MAIN ENTRANCE

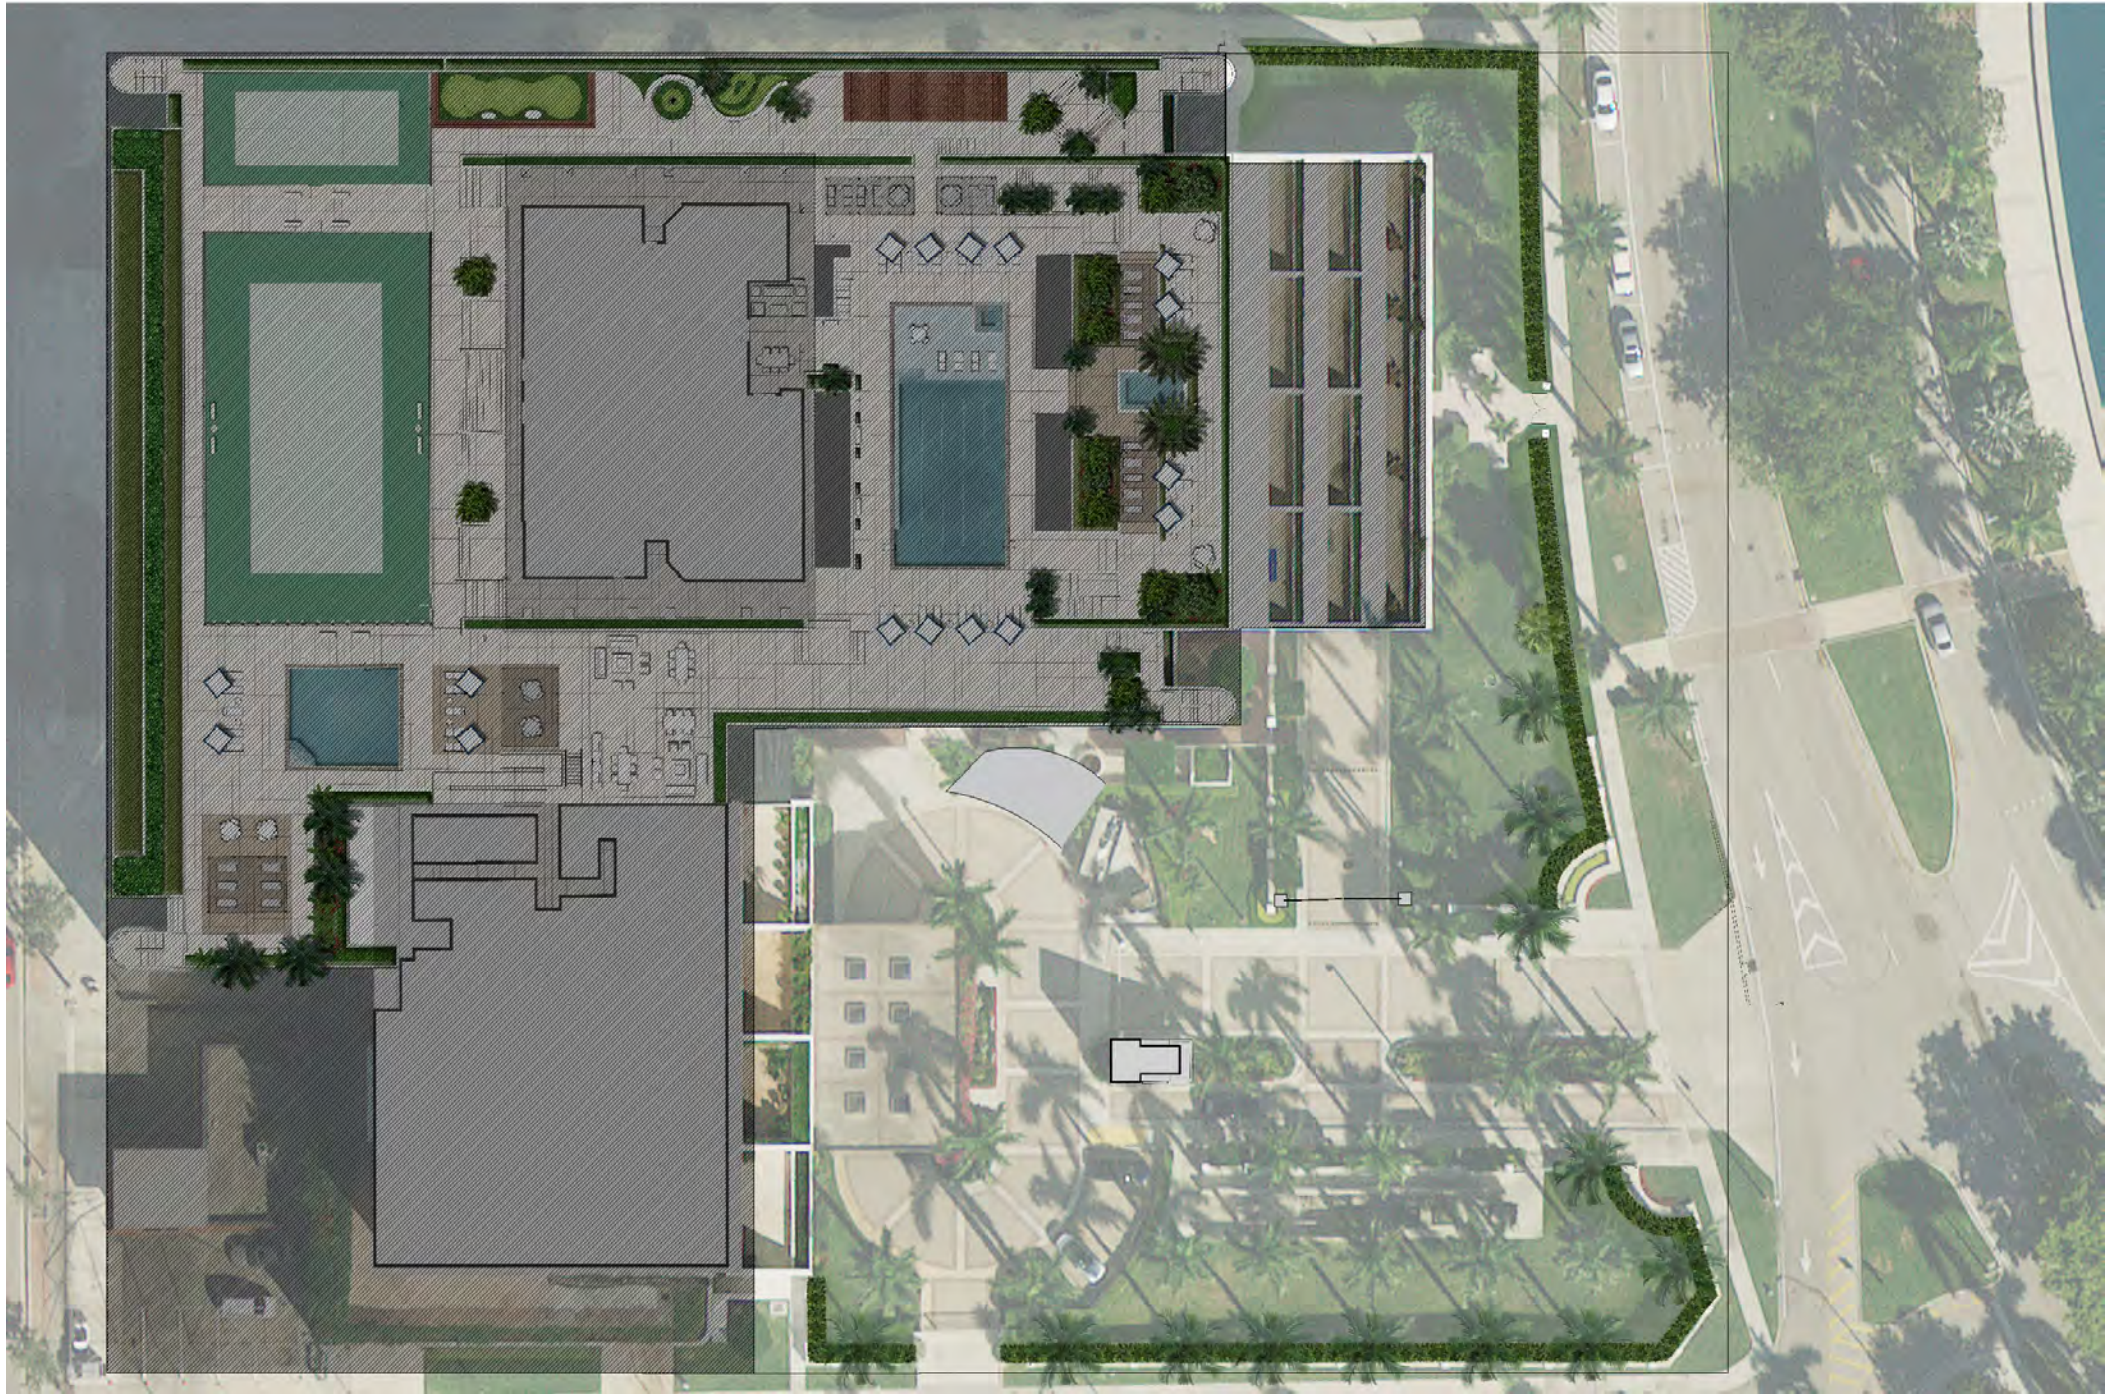

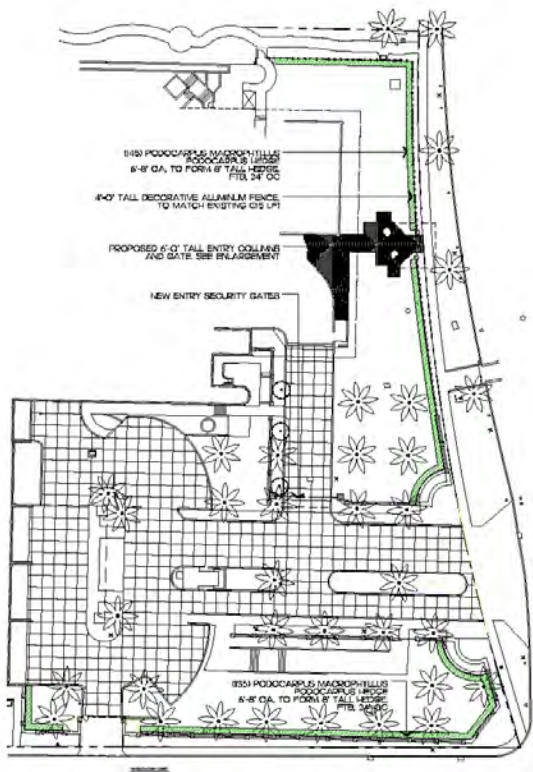


SITE PLAN

SCALE: 1" = 30'-0"

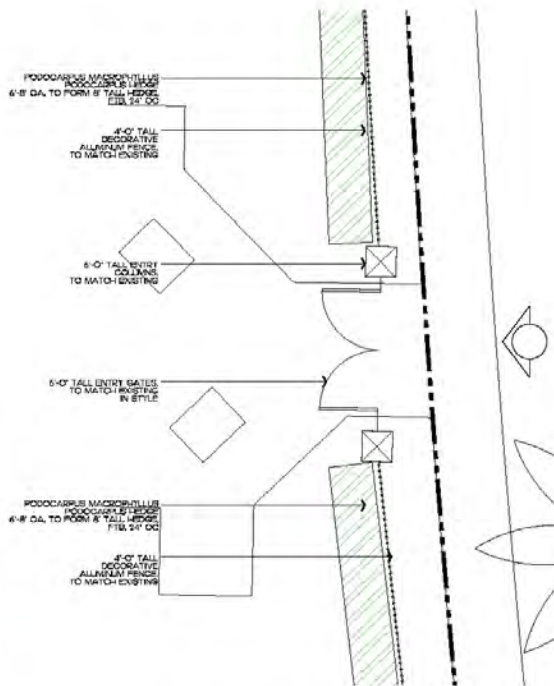

GATE & COLUMN ENLARGEMENT PLAN

SCALE: 1/4" = 1'-0"

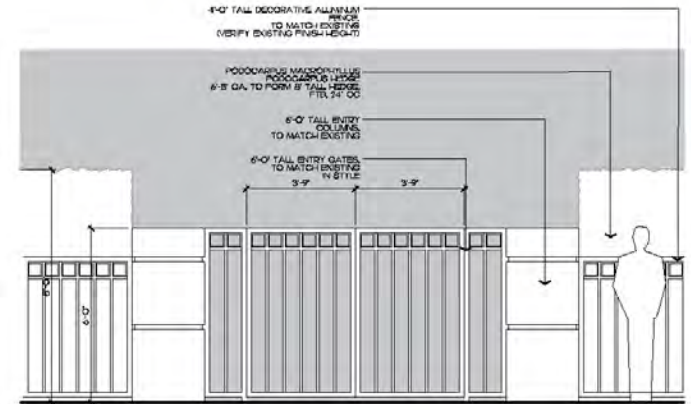

GATE & COLUMN ELEVATION

SCALE: 1/2" = 1'-0"



EXISTING COLUMN & FENCE



PODOCARPUS HEDGE

PROPOSED ENTRY GATE
AND COLUMN
LOCATION
TO ENLARGE EXISTING
PORTION OF SITE



EXISTING ENTRANCE

EXISTING FENCE
STYLE TO BE MATCHED



EXISTING COLUMN, GATE, & FENCE