


BASEMENT

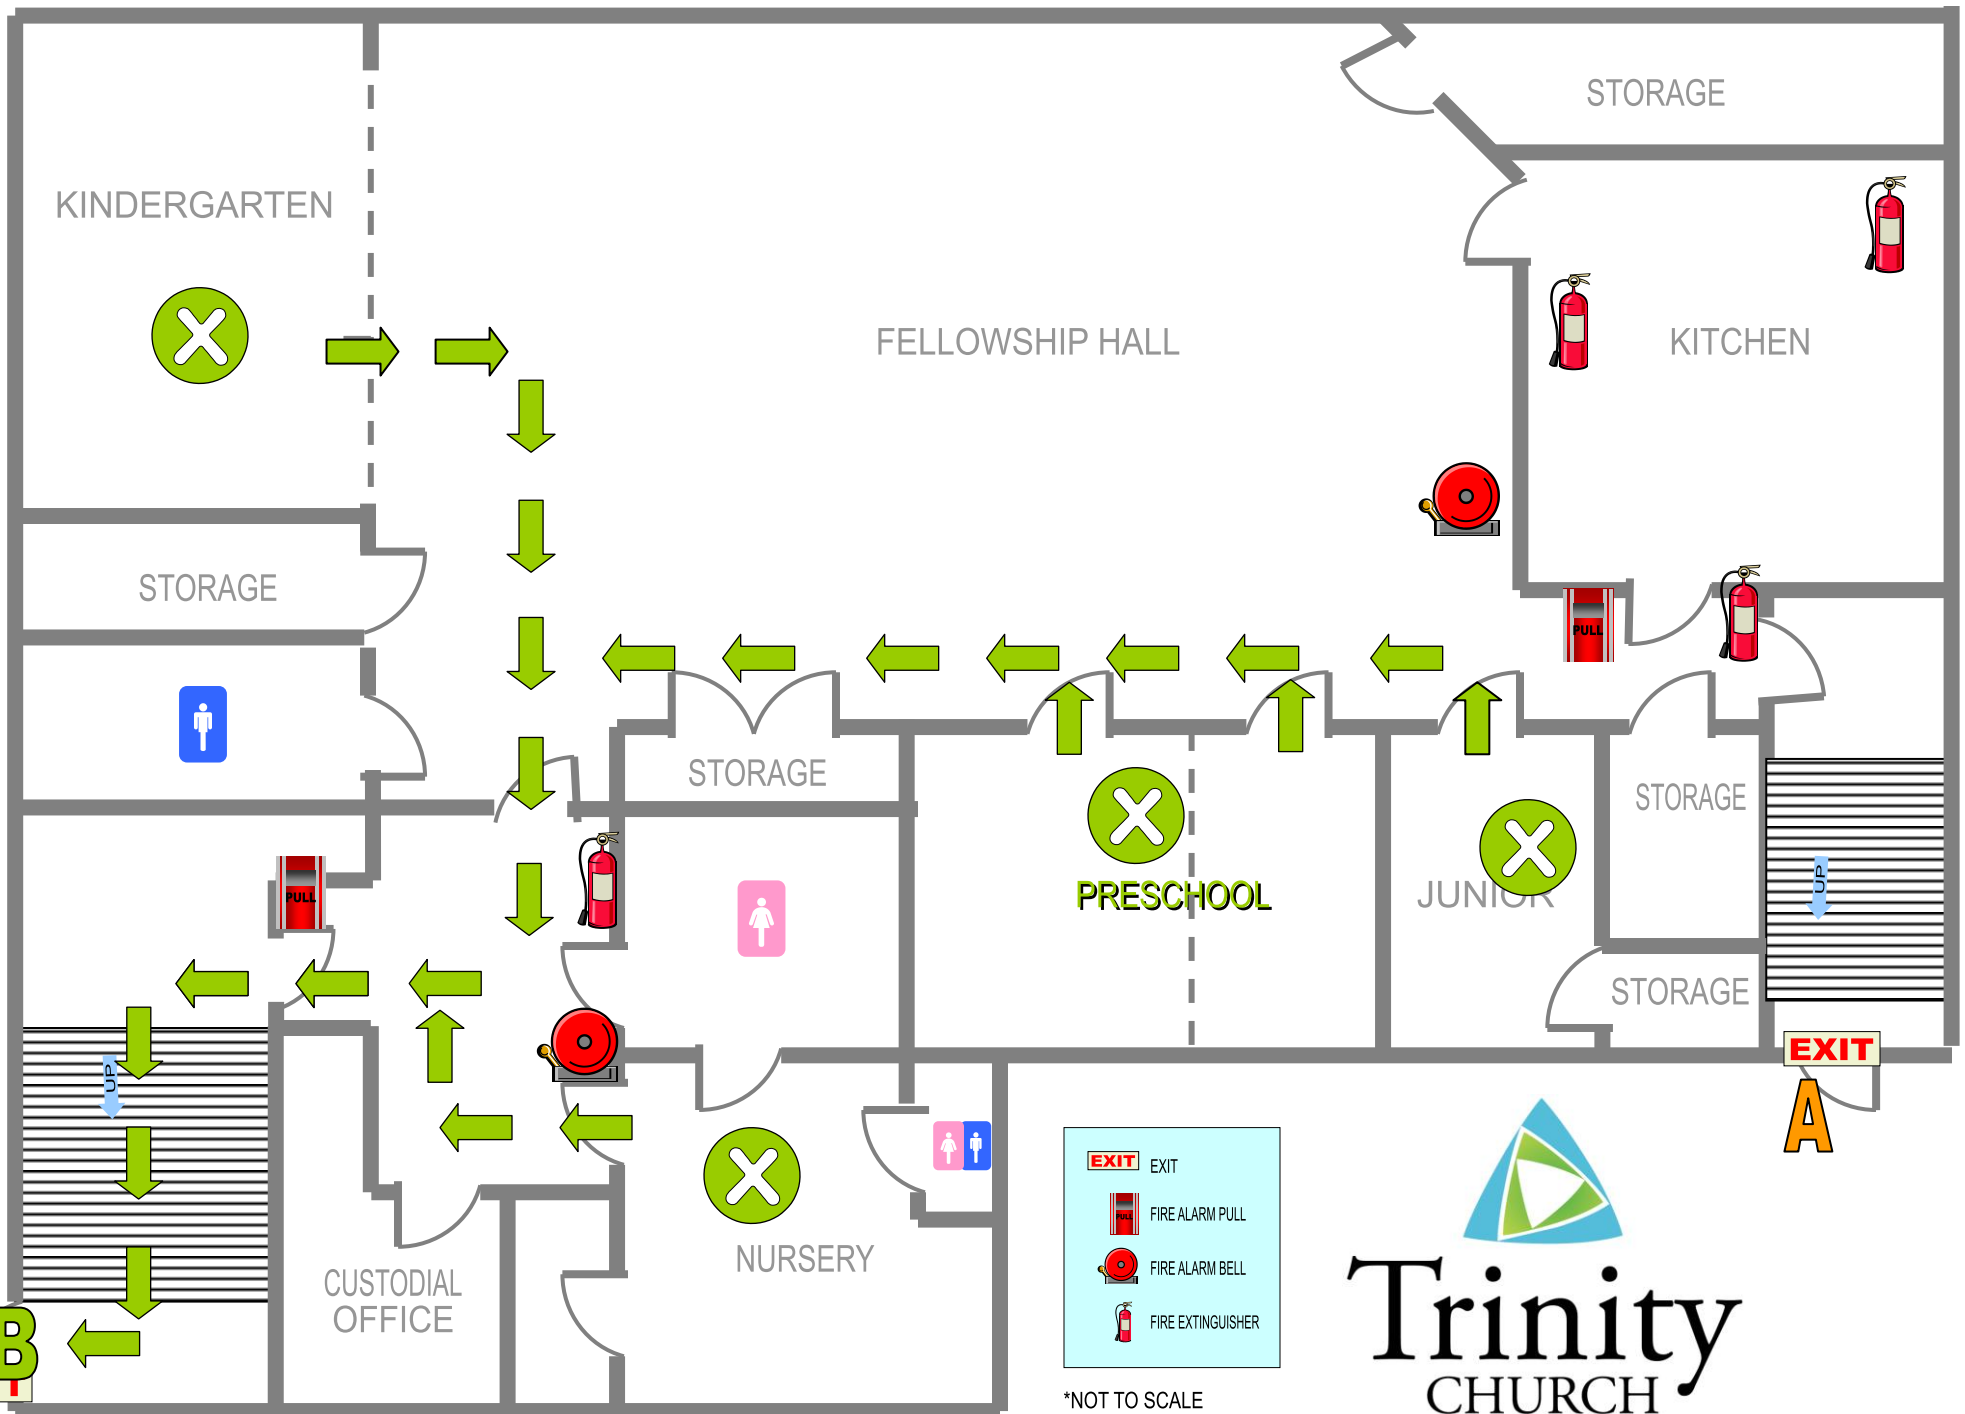

	EXIT
	FIRE ALARM PULL
	FIRE ALARM BELL
	FIRE EXTINGUISHER

*NOT TO SCALE

