

ELLINGTON

EBH

BEACH HOUSE

THE STORY OF AN ICON ON
THE PALM'S EASTERN CRESCENT

A NEW BREED OF *ICON*

Ellington Beach House is a new lifestyle icon perched on the tranquil east crescent of Palm Jumeirah. Capturing the essence and elegance of a sophisticated private members club, it is positioned to follow the solar pathway overhead — watching the sun rise over the Gulf and set over Dubai's skyline from its panoramic views.





MARINA
VIEWS

ATLANTIS
VIEWS

SEA
VIEWS



ELLINGTON BEACH HOUSE SOUTH

ELLINGTON BEACH HOUSE NORTH

COMMUNITY
VIEWS

BURJ AL ARAB
& DOWNTOWN
VIEWS

GROUND FLOOR LEVEL TYPICAL PLAN



1 BEDROOM APARTMENTS



2 BEDROOM APARTMENTS



3 BEDROOM APARTMENTS




4 BEDROOM APARTMENTS
(PRIVATE POOL)




1ST - 3RD FLOOR LEVEL TYPICAL PLAN



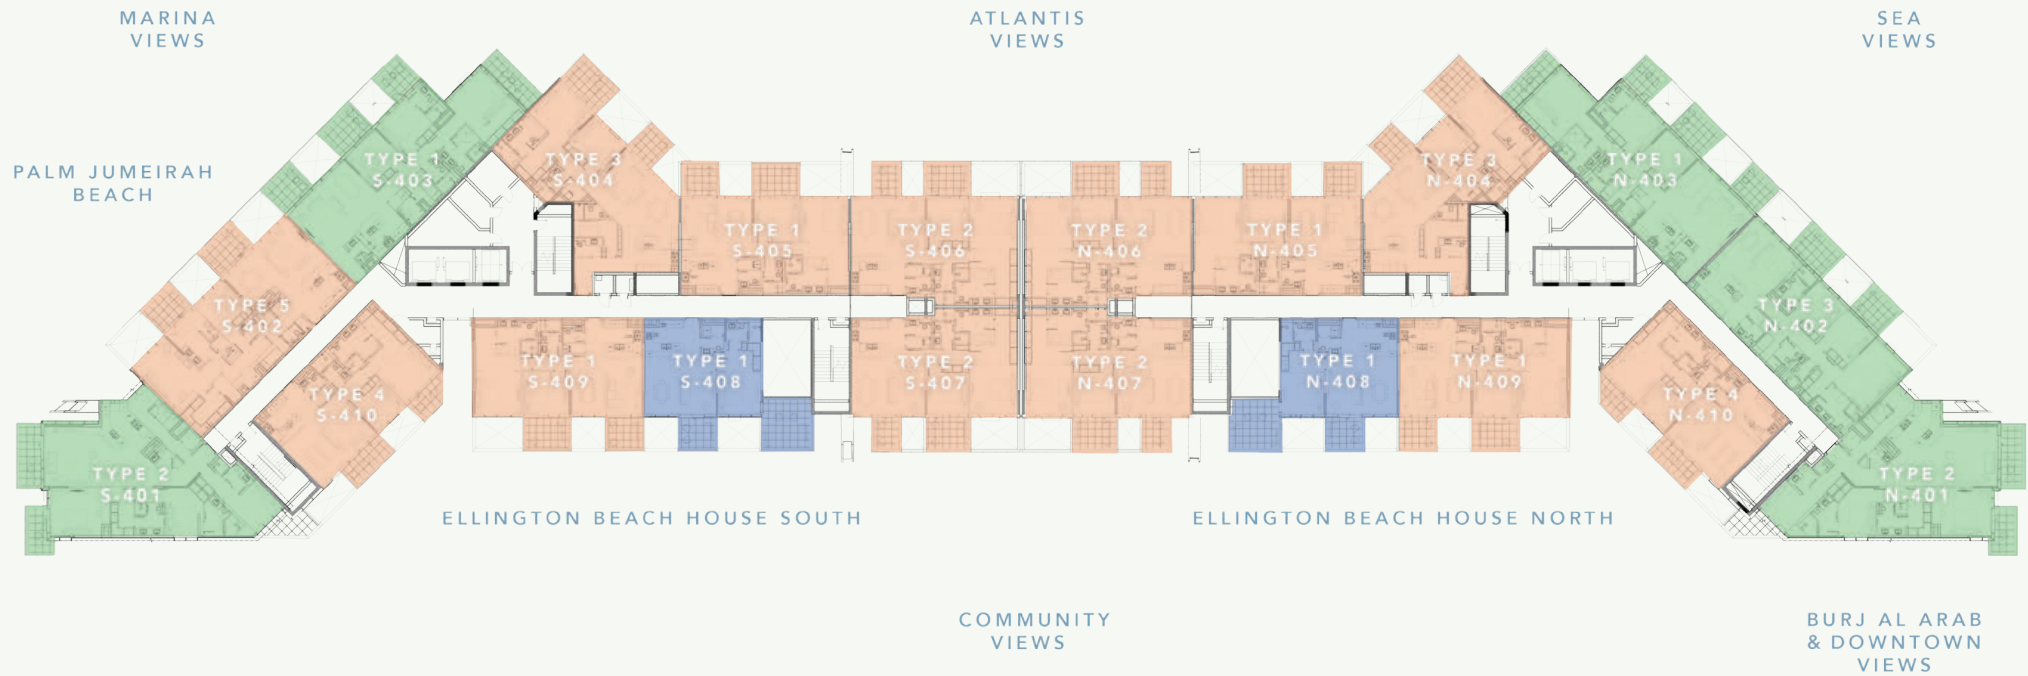

4TH - 6TH FLOOR LEVEL TYPICAL PLAN



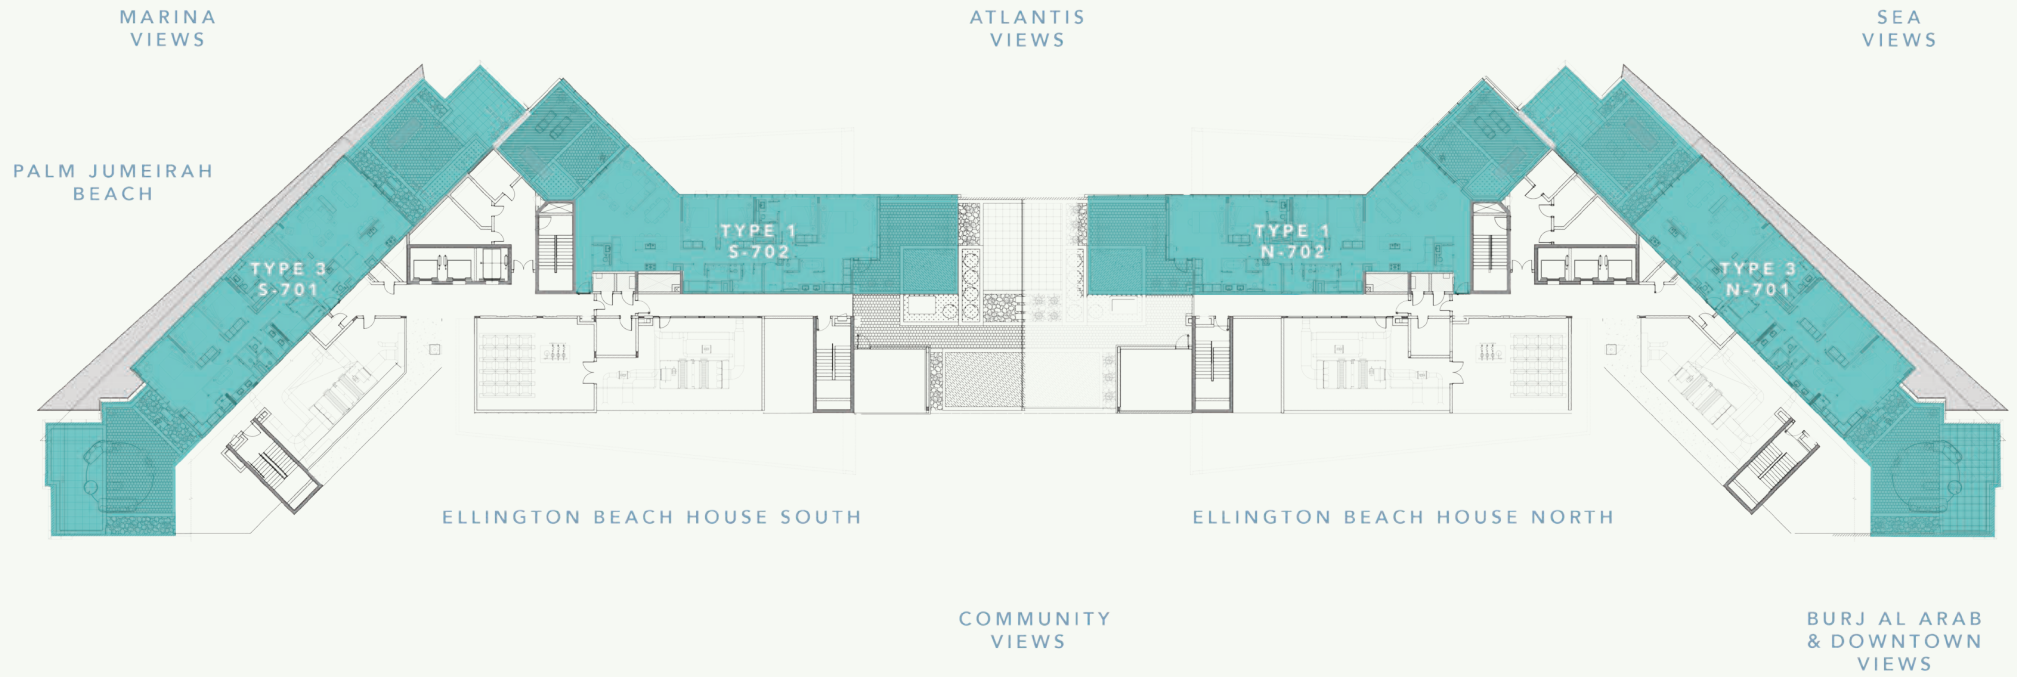

PENTHOUSE FLOOR LEVEL TYPICAL PLAN




4 BEDROOM APARTMENTS

1 BEDROOM TYPE 1


EBH




Ground Floor

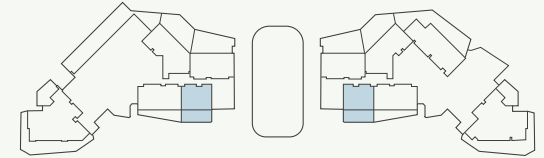


1st to 3rd Floor

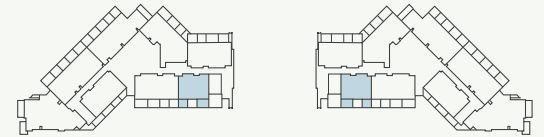

4th to 6th Floor

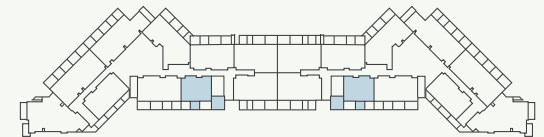

Penthouse Floor

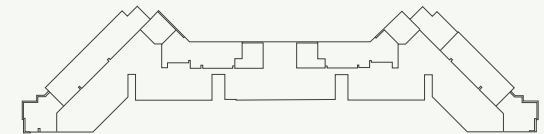


All drawings and dimensions are approximate. Drawings are not to scale and are subject to change without notice. The developer reserves the right to make revisions. The units are measured at typical floor in the building and columns may vary in size depending on the floor level. The furnishings and accessories shown are for representation only. The length and width of the Unit and balcony varies depending on which floor and which orientation the unit is located within the building to comply with the building authority regulations. Apartment unit sizes may vary. Actual unit sizes will be reflected on the Sales and Purchase Agreement.


Internal Living Area	837.65 sq.ft.
Outdoor Living Area	191.06 sq.ft.
Total Living Area	1,028.71 sq.ft.

2 BEDROOM TYPE 1


EBH

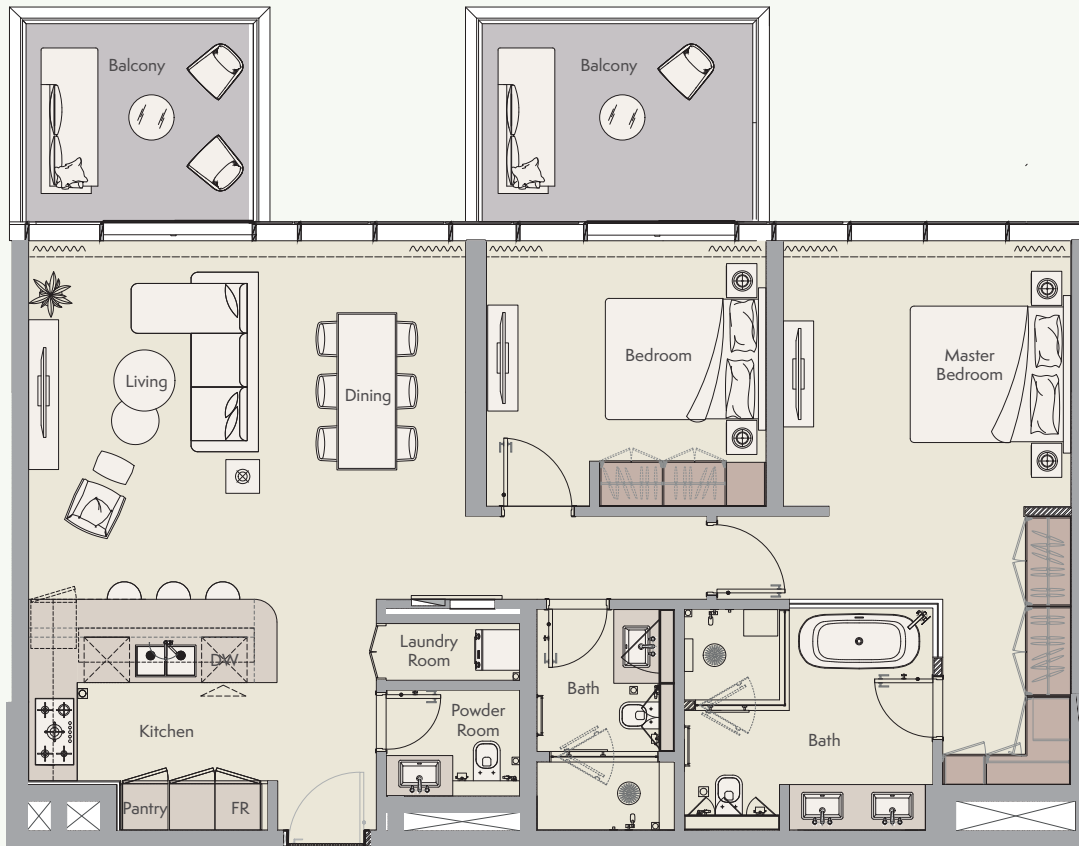


Ground Floor

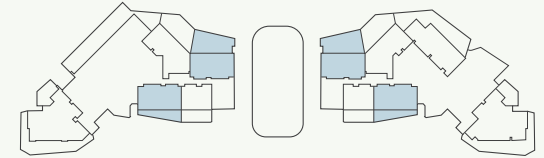


1st to 3rd Floor

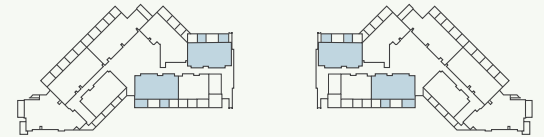

4th to 6th Floor

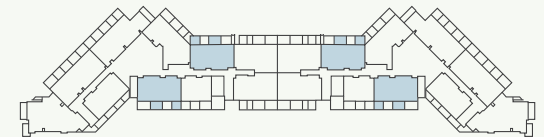

Penthouse Floor

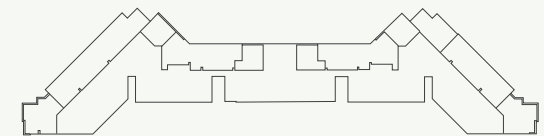


Internal Living Area	1,200.28 sq.ft.
Outdoor Living Area	202.47 sq.ft.
Total Living Area	1,402.75 sq.ft.


All drawings and dimensions are approximate. Drawings are not to scale and are subject to change without notice. The developer reserves the right to make revisions. The units are measured at typical floor in the building and columns may vary in size depending on the floor level. The furnishings and accessories shown are for representation only. The length and width of the Unit and balcony varies depending on which floor and which orientation the unit is located within the building to comply with the building authority regulations. Apartment unit sizes may vary. Actual unit sizes will be reflected on the Sales and Purchase Agreement.

2 BEDROOM TYPE 2


EBH

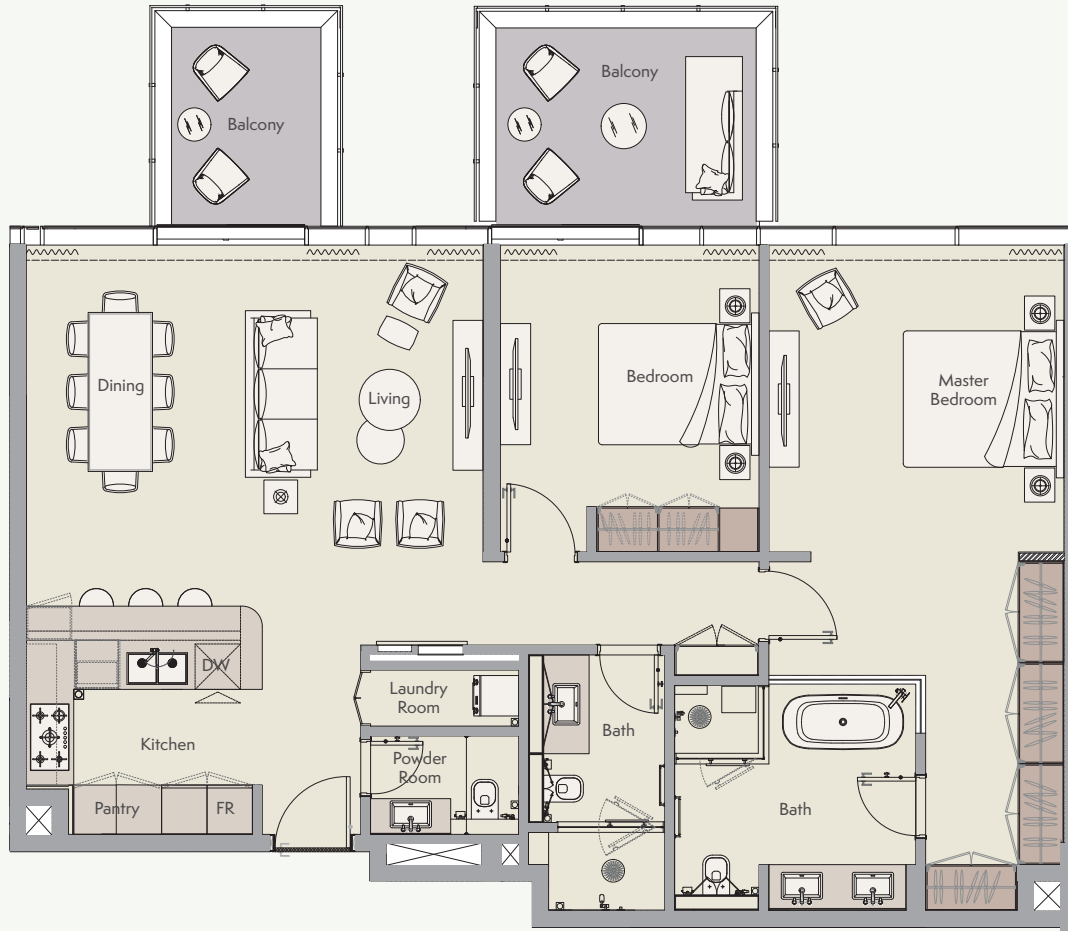


Ground Floor

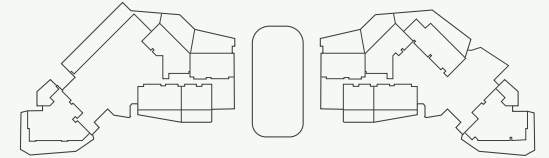


1st to 3rd Floor

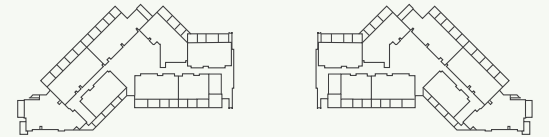

4th to 6th Floor

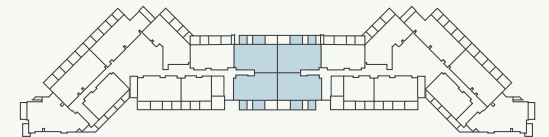

Penthouse Floor

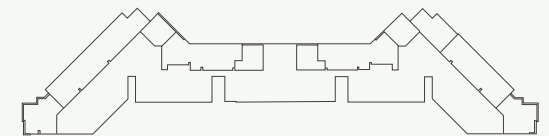

Internal Living Area 1,294.58 sq.ft.

Outdoor Living Area 213.34 sq.ft.

Total Living Area 1,507.92 sq.ft.


All drawings and dimensions are approximate. Drawings are not to scale and are subject to change without notice. The developer reserves the right to make revisions. The units are measured at typical floor in the building and columns may vary in size depending on the floor level. The furnishings and accessories shown are for representation only. The length and width of the Unit and balcony varies depending on which floor and which orientation the unit is located within the building to comply with the building authority regulations. Apartment unit sizes may vary. Actual unit sizes will be reflected on the Sales and Purchase Agreement.

2 BEDROOM TYPE 3


EBH




Ground Floor

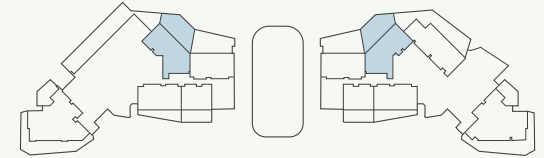


1st to 3rd Floor

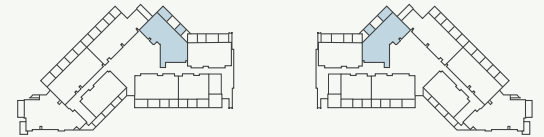

4th to 6th Floor

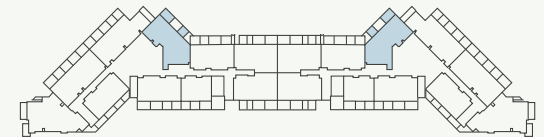

Penthouse Floor

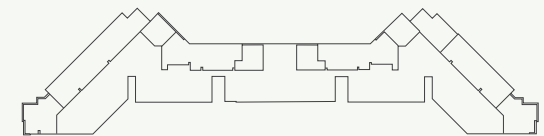

All drawings and dimensions are approximate. Drawings are not to scale and are subject to change without notice. The developer reserves the right to make revisions. The units are measured at typical floor in the building and columns may vary in size depending on the floor level. The furnishings and accessories shown are for representation only. The length and width of the Unit and balcony varies depending on which floor and which orientation the unit is located within the building to comply with the building authority regulations. Apartment unit sizes may vary. Actual unit sizes will be reflected on the Sales and Purchase Agreement.


Internal Living Area 1,486.17 sq.ft.

Outdoor Living Area 185.25 sq.ft.


Total Living Area 1,671.42 sq.ft.

2 BEDROOM TYPE 4


EBH

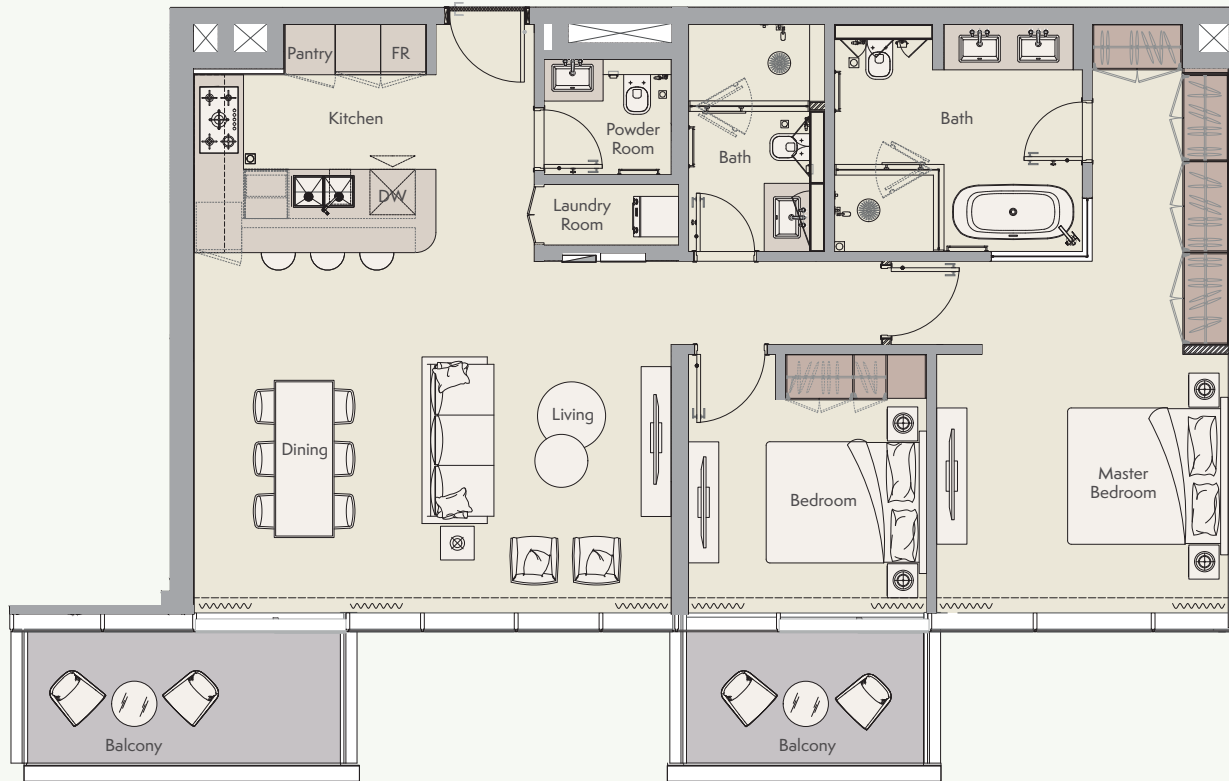


Ground Floor

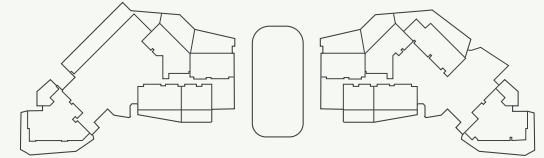


1st to 3rd Floor

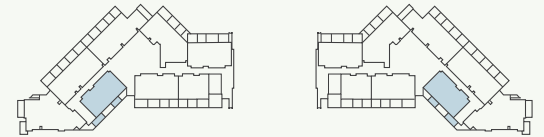

4th to 6th Floor

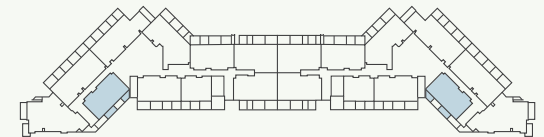

Penthouse Floor

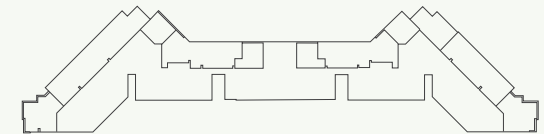


All drawings and dimensions are approximate. Drawings are not to scale and are subject to change without notice. The developer reserves the right to make revisions. The units are measured at typical floor in the building and columns may vary in size depending on the floor level. The furnishings and accessories shown are for representation only. The length and width of the Unit and balcony varies depending on which floor and which orientation the unit is located within the building to comply with the building authority regulations. Apartment unit sizes may vary. Actual unit sizes will be reflected on the Sales and Purchase Agreement.


Internal Living Area	1,200.07 sq.ft.
Outdoor Living Area	142.41 sq.ft.
Total Living Area	1,342.47 sq.ft.

2 BEDROOM TYPE 5


EBH

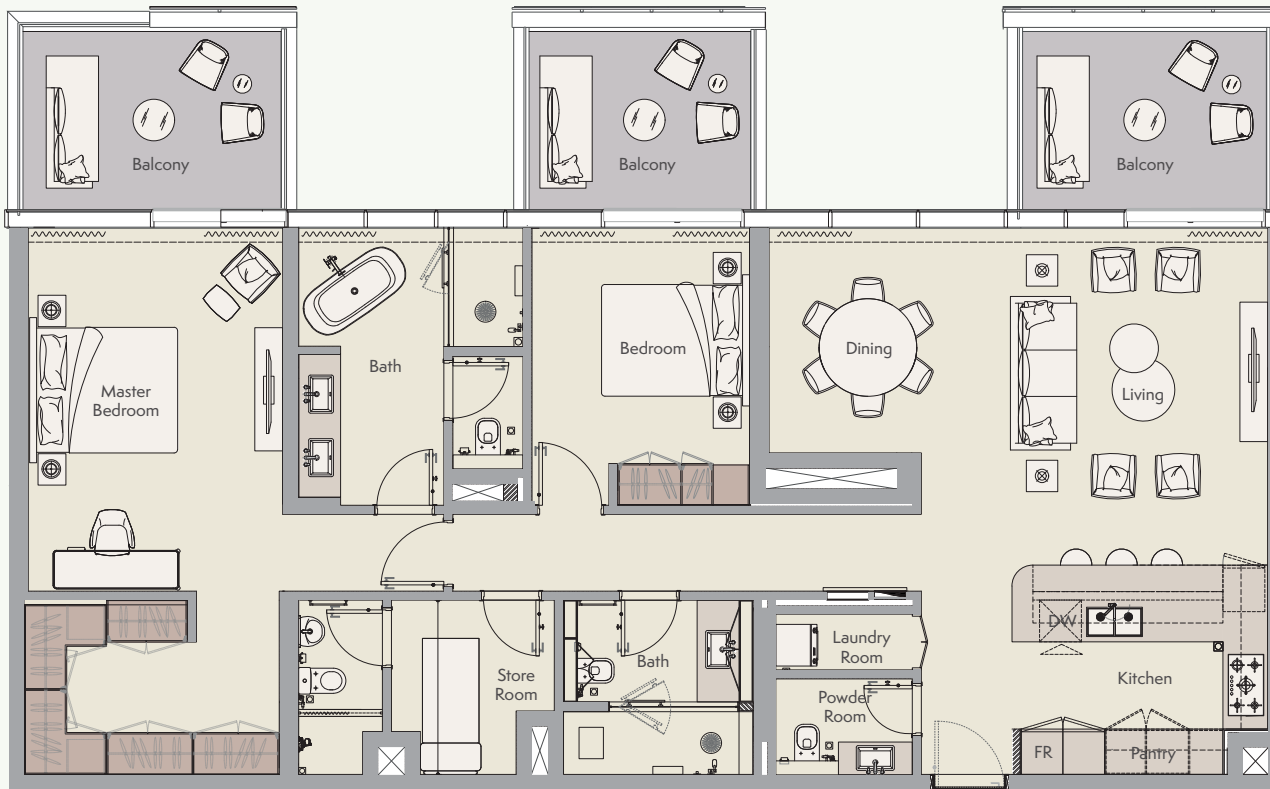


Ground Floor

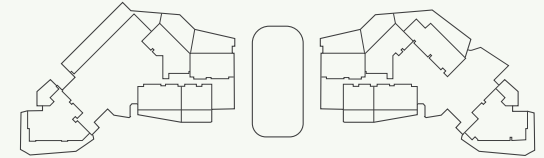


1st to 3rd Floor

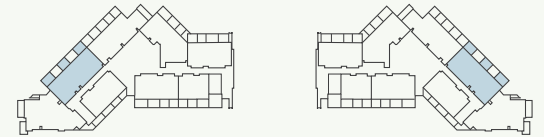

4th to 6th Floor

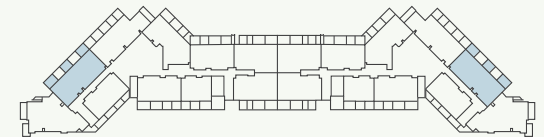

Penthouse Floor

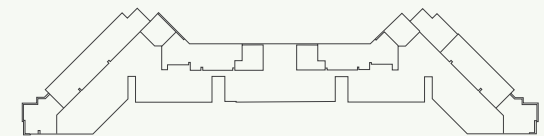

All drawings and dimensions are approximate. Drawings are not to scale and are subject to change without notice. The developer reserves the right to make revisions. The units are measured at typical floor in the building and columns may vary in size depending on the floor level. The furnishings and accessories shown are for representation only. The length and width of the Unit and balcony varies depending on which floor and which orientation the unit is located within the building to comply with the building authority regulations. Apartment unit sizes may vary. Actual unit sizes will be reflected on the Sales and Purchase Agreement.


Internal Living Area 1,559.69 sq.ft.

Outdoor Living Area 315.27 sq.ft.


Total Living Area 1,874.97 sq.ft.

3 BEDROOM TYPE 1


EBH

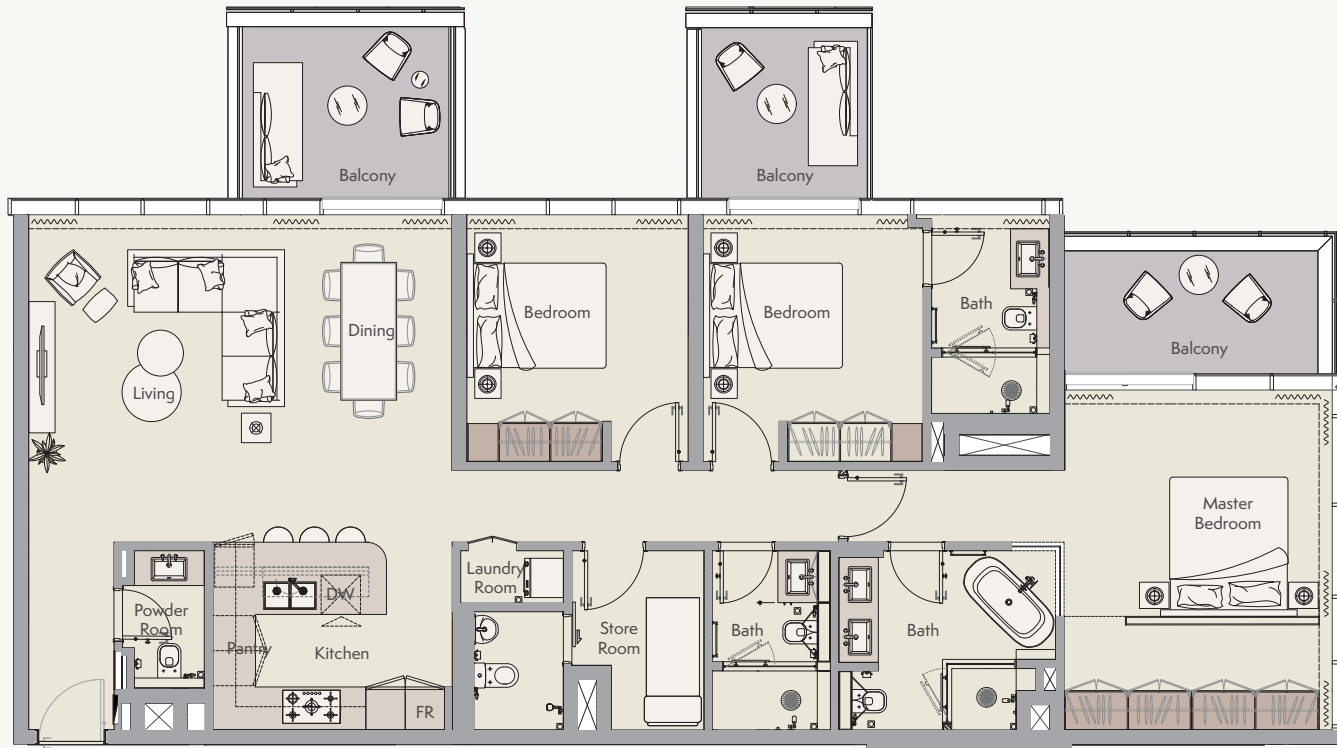


Ground Floor

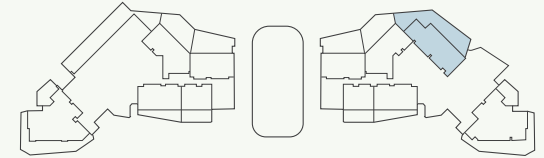


1st to 3rd Floor

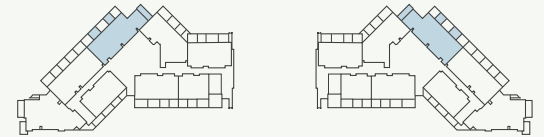

4th to 6th Floor

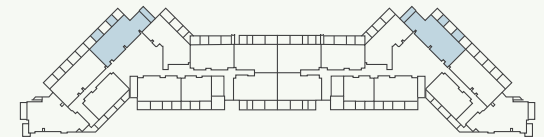

Penthouse Floor

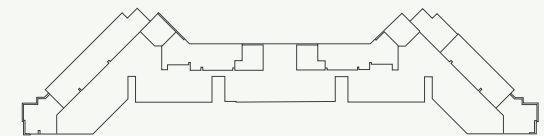

All drawings and dimensions are approximate. Drawings are not to scale and are subject to change without notice. The developer reserves the right to make revisions. The units are measured at typical floor in the building and columns may vary in size depending on the floor level. The furnishings and accessories shown are for representation only. The length and width of the Unit and balcony varies depending on which floor and which orientation the unit is located within the building to comply with the building authority regulations. Apartment unit sizes may vary. Actual unit sizes will be reflected on the Sales and Purchase Agreement.


Internal Living Area 1,637.62 sq.ft.

Outdoor Living Area 262.75 sq.ft.


Total Living Area 1,900.37 sq.ft.

3 BEDROOM TYPE 2


EBH

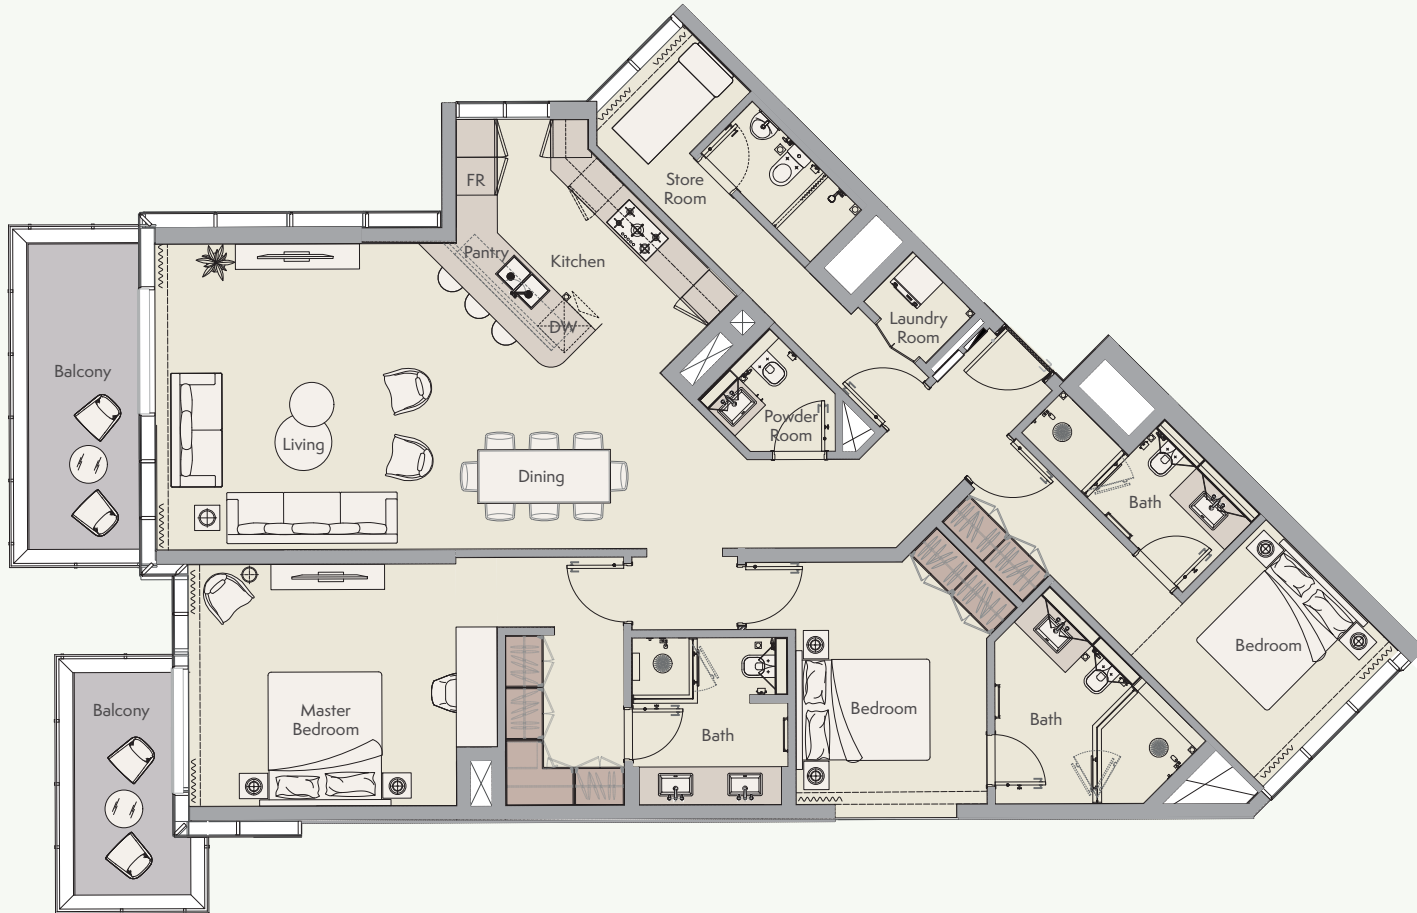


Ground Floor

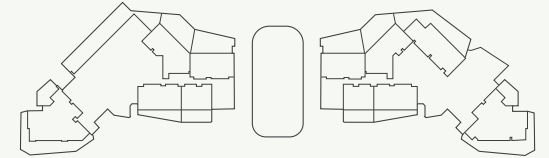


1st to 3rd Floor

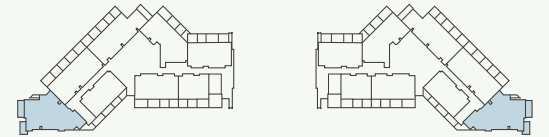

4th to 6th Floor

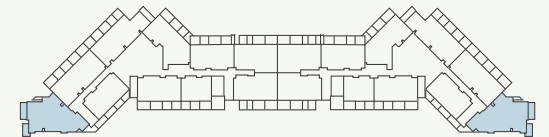

Penthouse Floor

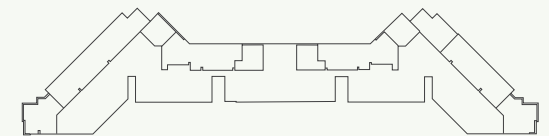


All drawings and dimensions are approximate. Drawings are not to scale and are subject to change without notice. The developer reserves the right to make revisions. The units are measured at typical floor in the building and columns may vary in size depending on the floor level. The furnishings and accessories shown are for representation only. The length and width of the Unit and balcony varies depending on which floor and which orientation the unit is located within the building to comply with the building authority regulations. Apartment unit sizes may vary. Actual unit sizes will be reflected on the Sales and Purchase Agreement.


Internal Living Area	1,778.74 sq.ft.
Outdoor Living Area	208.50 sq.ft.
Total Living Area	1,987.23 sq.ft.

3 BEDROOM TYPE 3


EBH

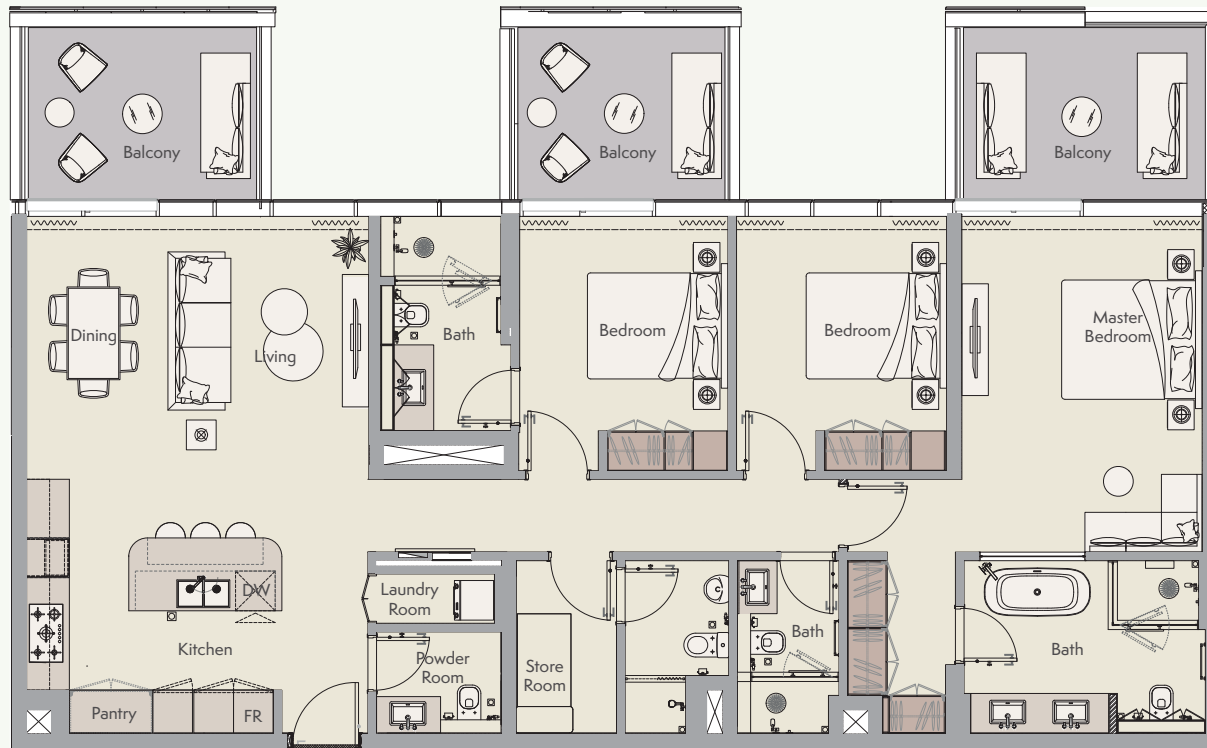


Ground Floor

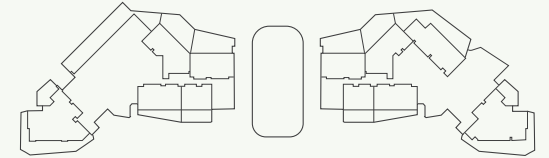


1st to 3rd Floor

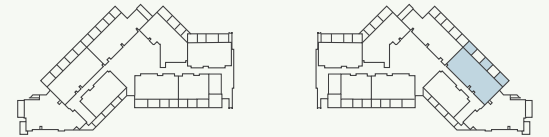

4th to 6th Floor

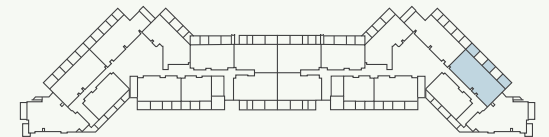

Penthouse Floor

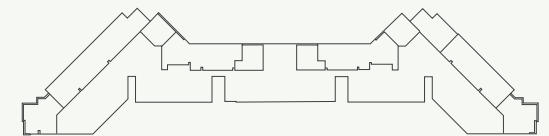


All drawings and dimensions are approximate. Drawings are not to scale and are subject to change without notice. The developer reserves the right to make revisions. The units are measured at typical floor in the building and columns may vary in size depending on the floor level. The furnishings and accessories shown are for representation only. The length and width of the Unit and balcony varies depending on which floor and which orientation the unit is located within the building to comply with the building authority regulations. Apartment unit sizes may vary. Actual unit sizes will be reflected on the Sales and Purchase Agreement.


Internal Living Area	1,555.28 sq.ft.
Outdoor Living Area	313.23 sq.ft.
Total Living Area	1,868.51 sq.ft.

4 BEDROOM TYPE 1


EBH

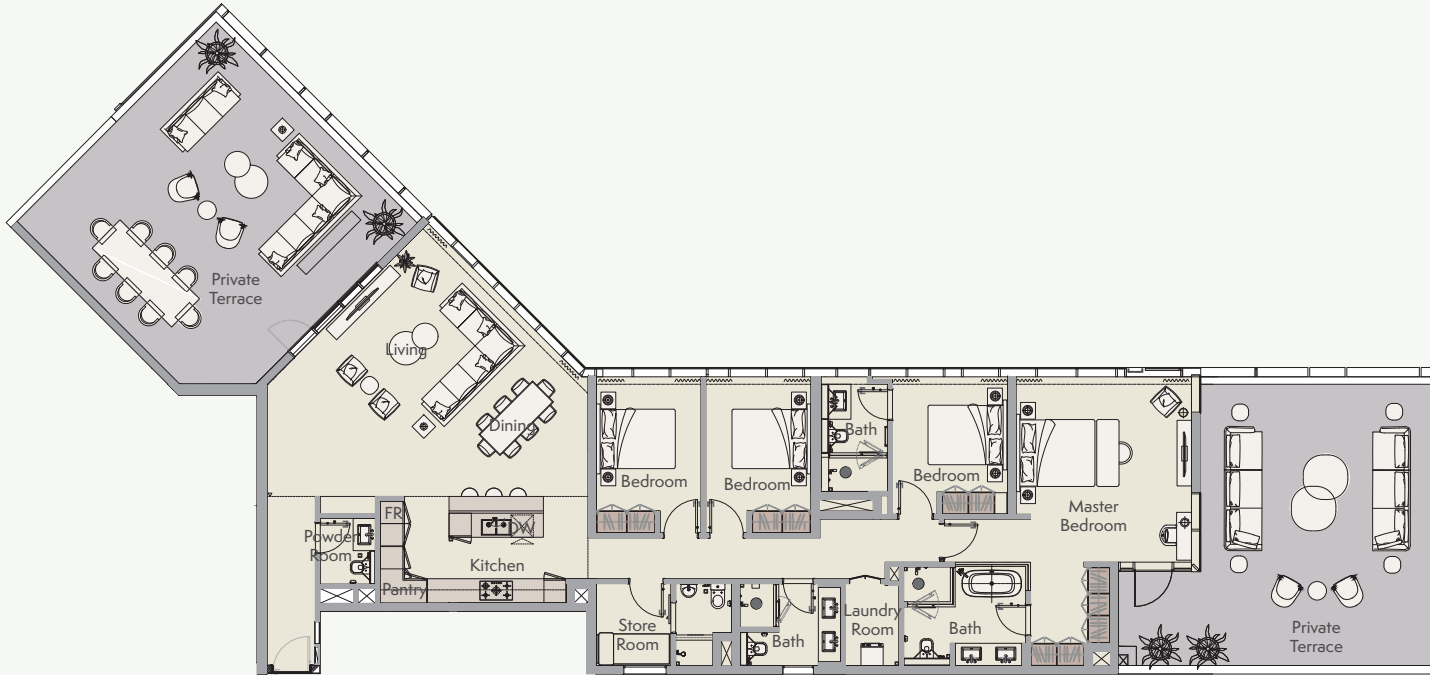


Ground Floor

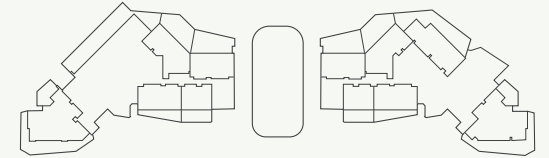


1st to 3rd Floor

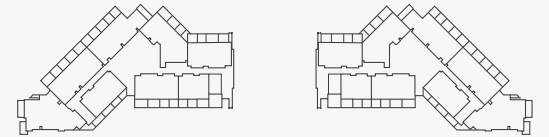

4th to 6th Floor

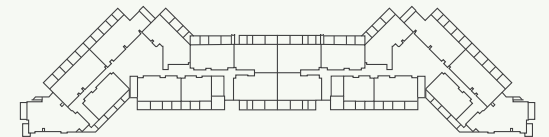

Penthouse Floor

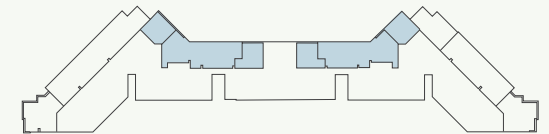

All drawings and dimensions are approximate. Drawings are not to scale and are subject to change without notice. The developer reserves the right to make revisions. The units are measured at typical floor in the building and columns may vary in size depending on the floor level. The furnishings and accessories shown are for representation only. The length and width of the Unit and balcony varies depending on which floor and which orientation the unit is located within the building to comply with the building authority regulations. Apartment unit sizes may vary. Actual unit sizes will be reflected on the Sales and Purchase Agreement.


Internal Living Area	2,156.87 sq.ft.
Outdoor Living Area	1,246.78 sq.ft.
Total Living Area	3,403.66 sq.ft.

4 BEDROOM TYPE 2


EBH




Ground Floor

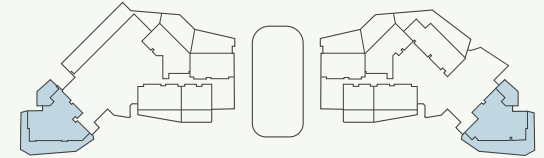


1st to 3rd Floor

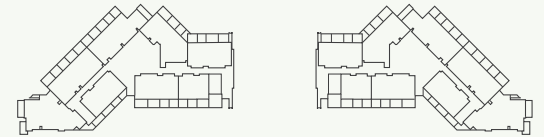

4th to 6th Floor

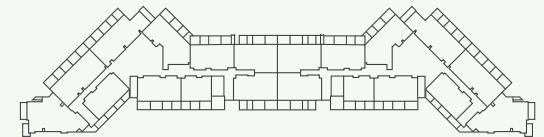

Penthouse Floor

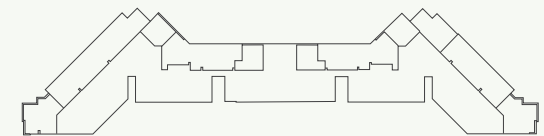


All drawings and dimensions are approximate. Drawings are not to scale and are subject to change without notice. The developer reserves the right to make revisions. The units are measured at typical floor in the building and columns may vary in size depending on the floor level. The furnishings and accessories shown are for representation only. The length and width of the Unit and balcony varies depending on which floor and which orientation the unit is located within the building to comply with the building authority regulations. Apartment unit sizes may vary. Actual unit sizes will be reflected on the Sales and Purchase Agreement.


Internal Living Area	2,215.75 sq.ft.
Outdoor Living Area	2,008.55 sq.ft.
Total Living Area	4,224.30 sq.ft.

4 BEDROOM TYPE 3


EBH

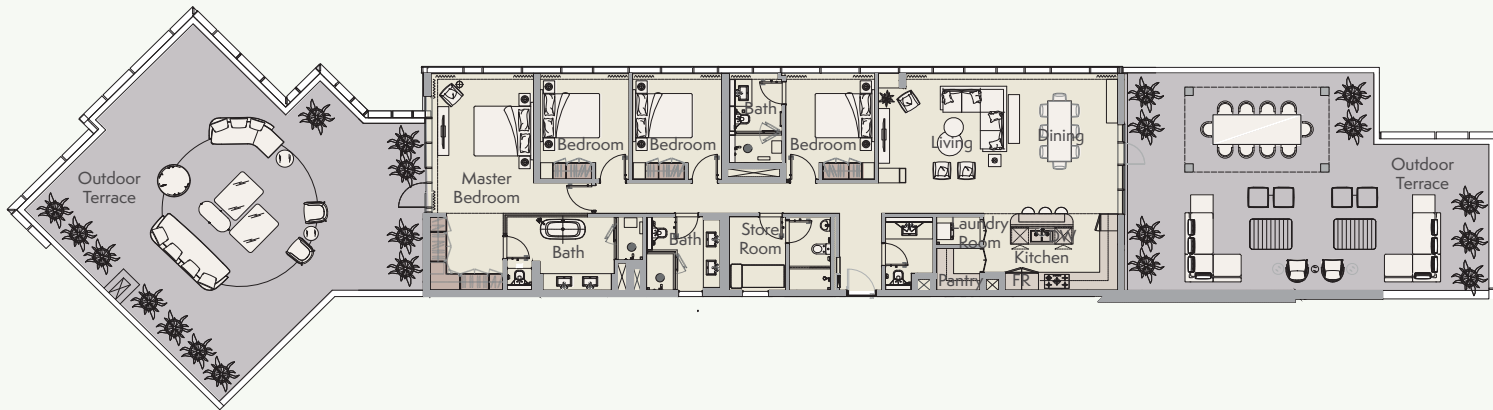


Ground Floor

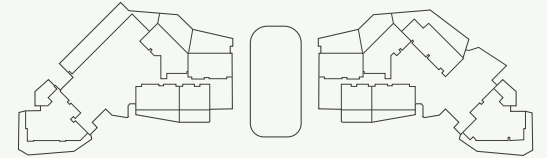


1st to 3rd Floor

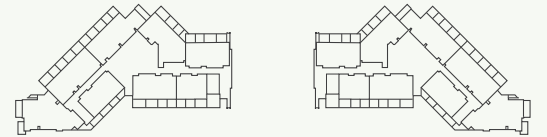

4th to 6th Floor

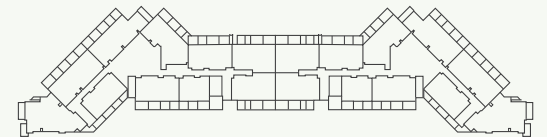

Penthouse Floor

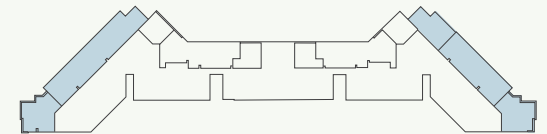

All drawings and dimensions are approximate. Drawings are not to scale and are subject to change without notice. The developer reserves the right to make revisions. The units are measured at typical floor in the building and columns may vary in size depending on the floor level. The furnishings and accessories shown are for representation only. The length and width of the Unit and balcony varies depending on which floor and which orientation the unit is located within the building to comply with the building authority regulations. Apartment unit sizes may vary. Actual unit sizes will be reflected on the Sales and Purchase Agreement.

Internal Living Area	2,157.84 sq.ft.
Outdoor Living Area	2,240.94 sq.ft.
Total Living Area	4,398.78 sq.ft.





TANAMI
P R O P E R T I E S

CONTACT US

+971 4 248 3400 | +971 55 162 3236

Email Us

info@tanamiproperties.ae

For More Info...

www.tanamiproperties.com/Projects/Ellington-Beach-House



ADDRESS

Office 3405, Marina Plaza,
Al Marsa Street, Dubai Marina, UAE