



Yard & Dock

***Pedestrian must follow the destinated pathway mark as yellow**

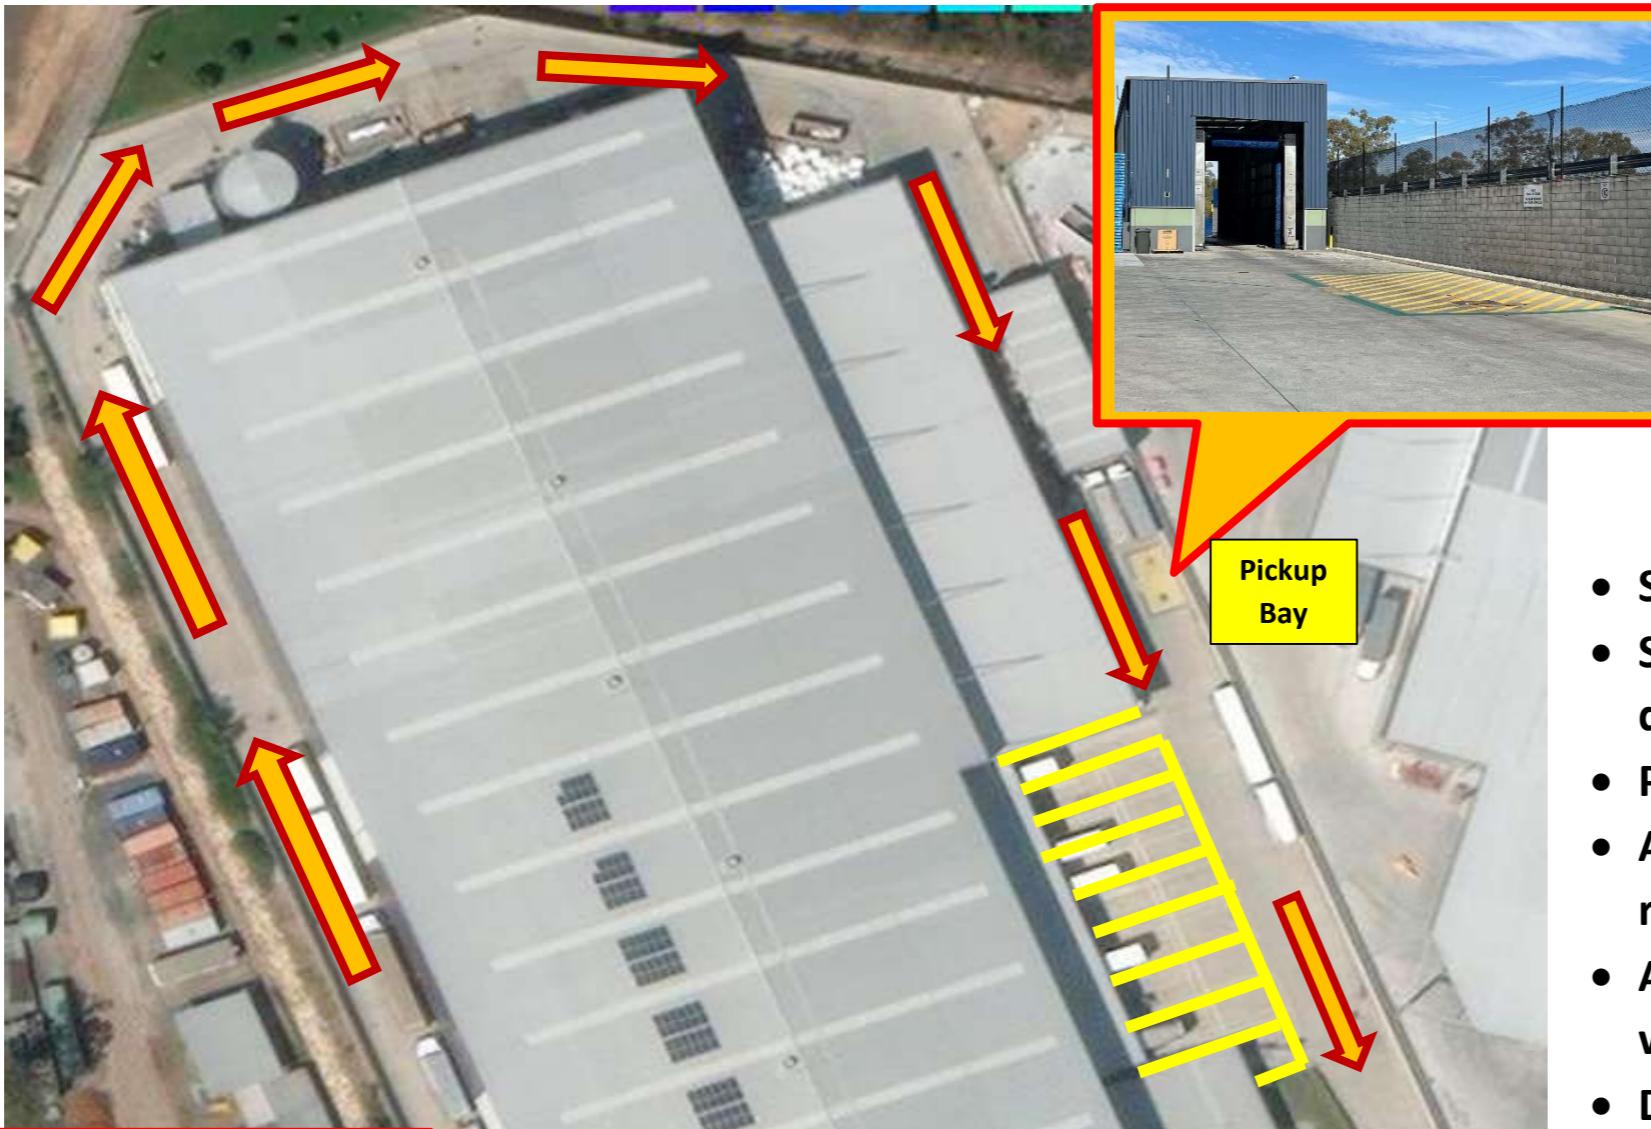

- Site speed limit is 10 kph.
- Site is one way traffic flow following a clockwise direction.
- Pickup bay next to the truck wash.
- All personnel must comply with site PPE requirements
- All Delivery drivers are to park in destinated waiting area and report to QLS transport office.
- Delivery drivers to follow instruction of QLS staff and adhere to vehicle mobilization procedures as provided by QLS.

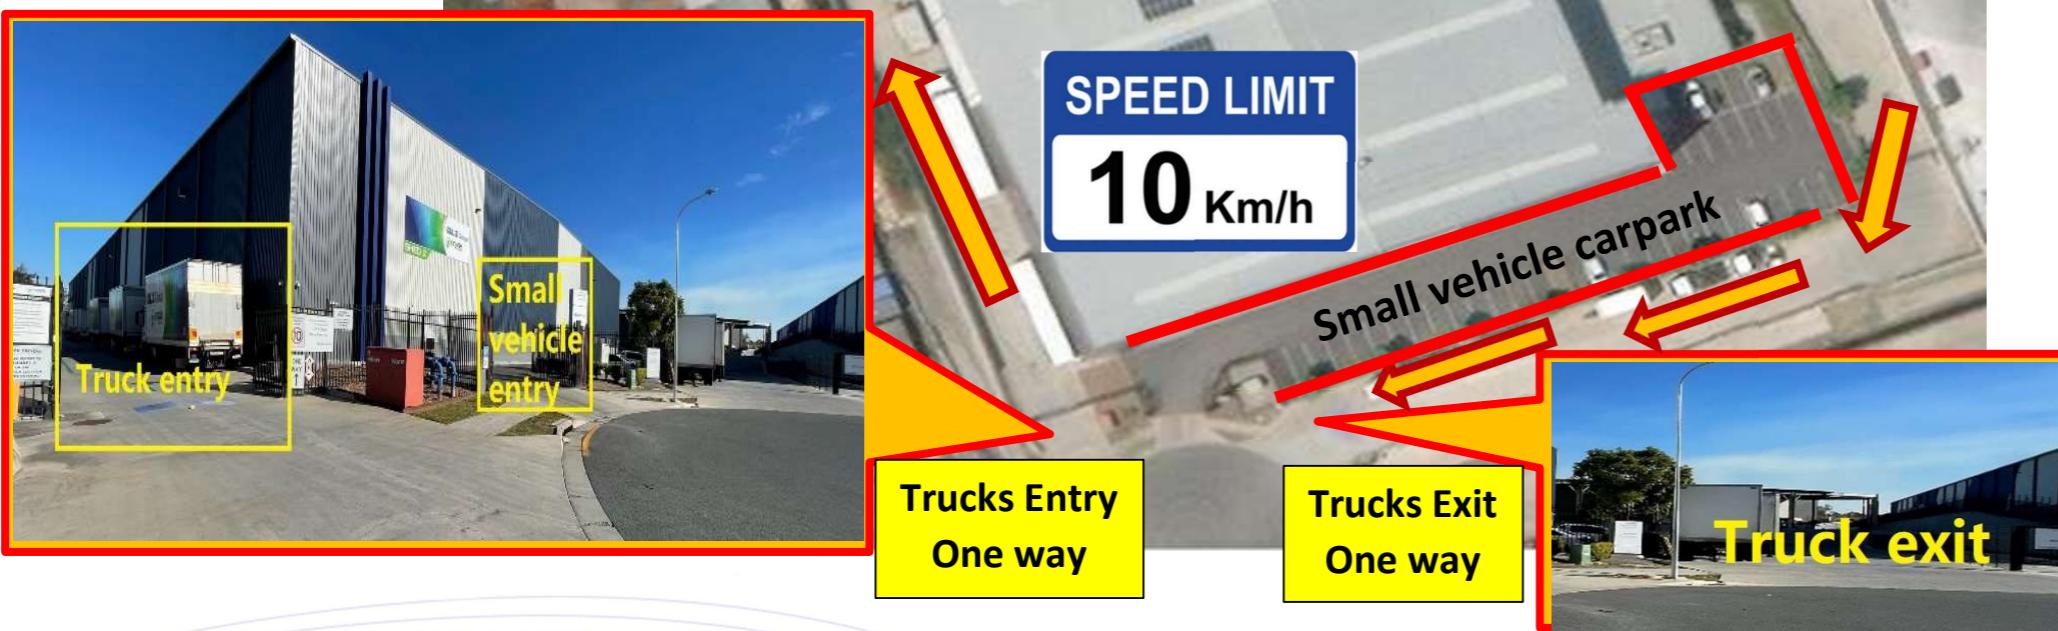


Warehouse

West

East

North

South

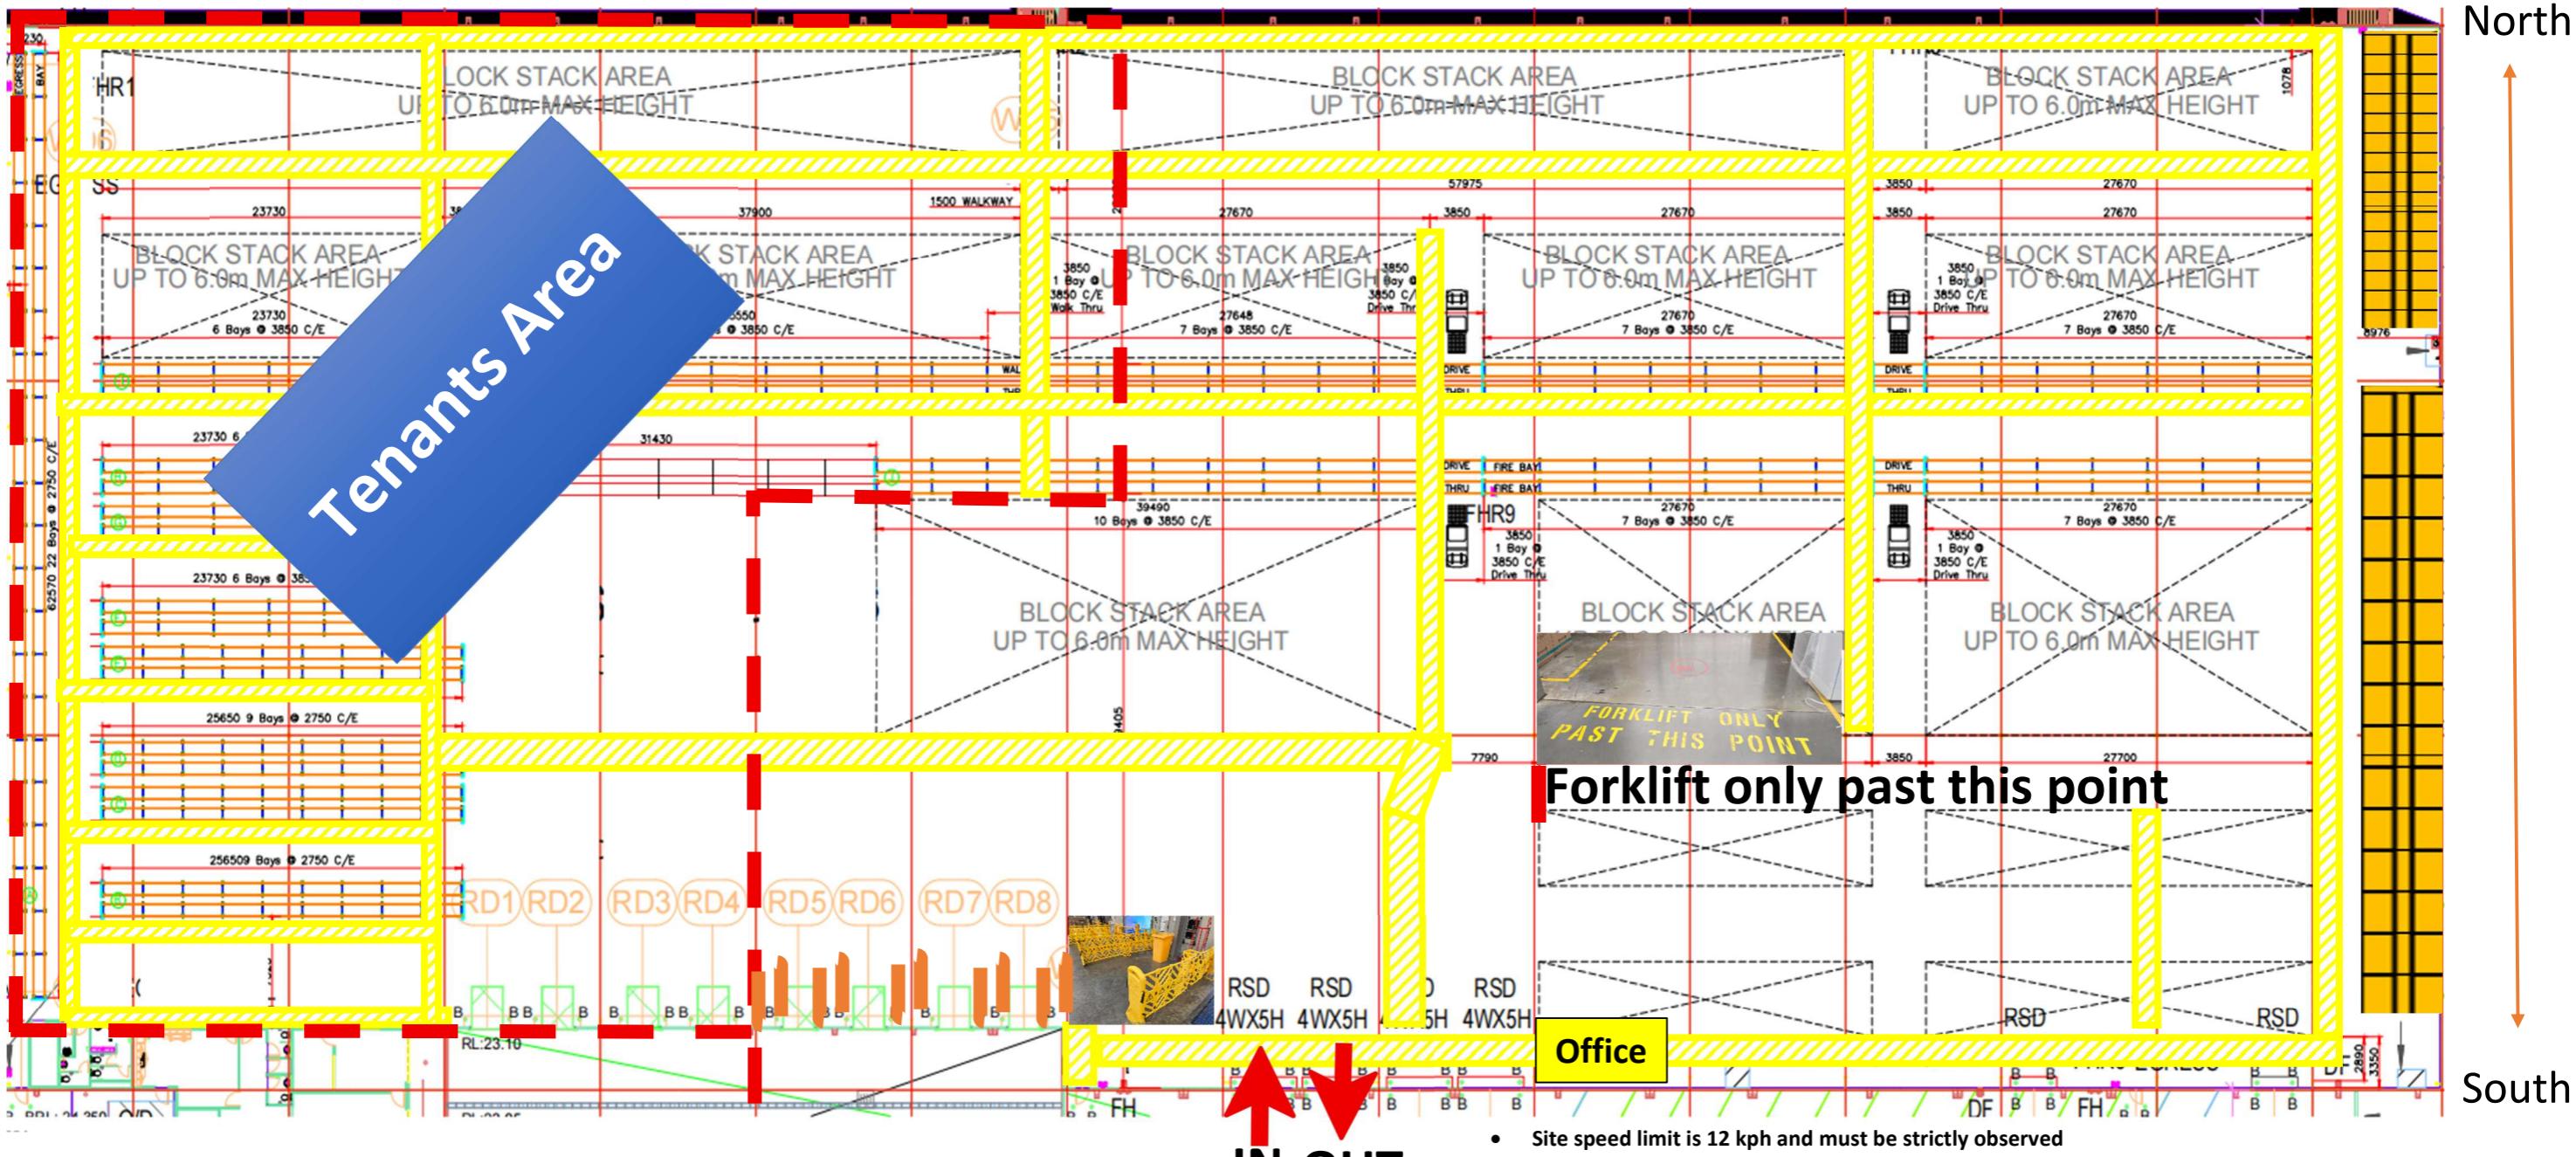

***Pedestrian must follow the destinated pathway mark as yellow**

- Site speed limit is 12 kph and must be strictly observed
- All personnel must comply with site PPE requirements (High-visibility clothing)
- All plant and equipment must give way to pedestrian at all times.
- East/West forklift movement must give way to North/South forklift movement.
- Forklift operators to slow down proceed with sound horn on approach to blind spot.
- Pedestrian/Plant operator must adhere to all relevant traffic management procedures.
- Physical Barriers must be used to ensure effective separation between forklift and pedestrians during loading/unloading activities.
- Reduce the height of the stock from near to far to maintain clear visibility.