
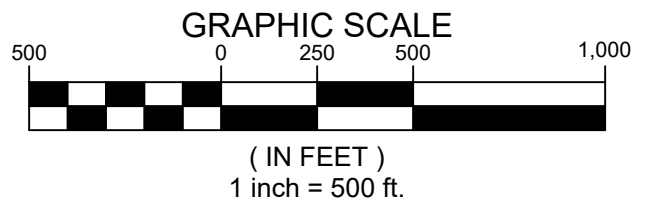


FILE NAME: P:\06252\0003\DWG\C-Civil\Plot\dwgs\Exhibits\EXH-1 New Water Main Installation.dwg\APP-A LAST EDIT: 05/14/2021 - 03:42:05 PM LOGIN: tberningr@

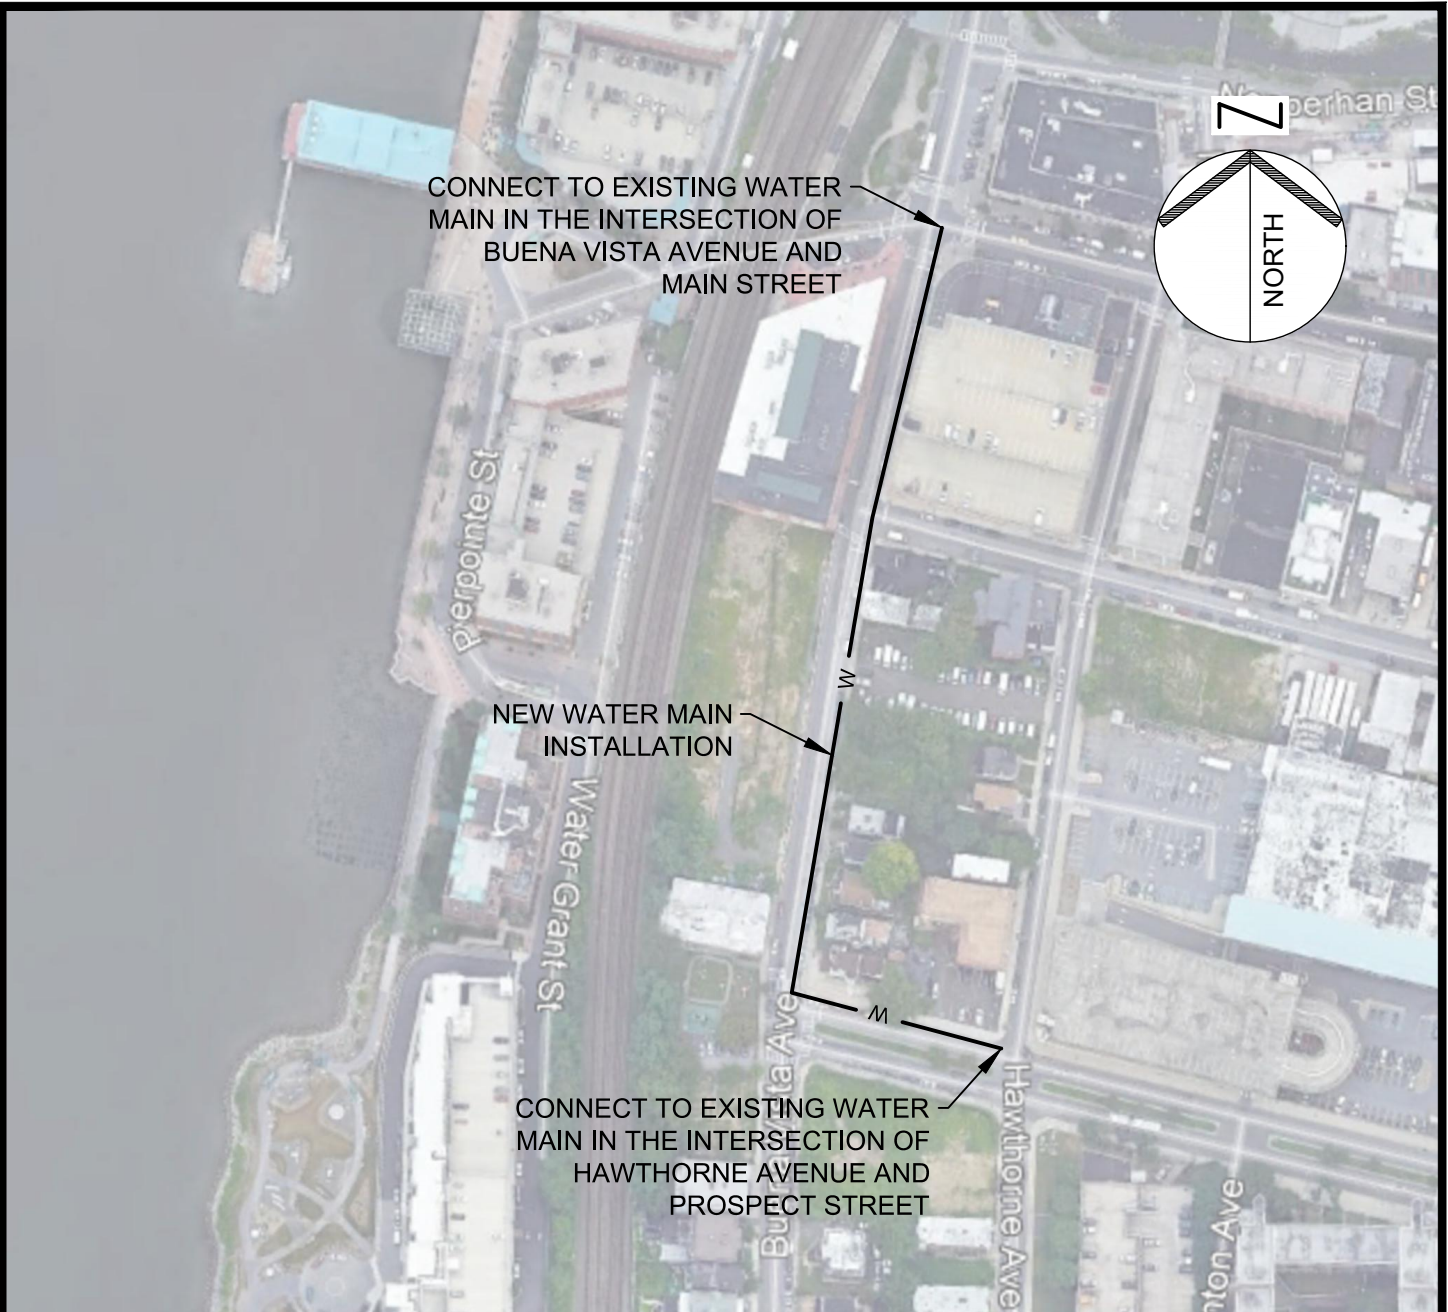

PAULUS, SOKOLOWSKI AND  
SARTOR ENGINEERING, P.C.

ONE LARKIN PLAZA  
2nd FLOOR  
YONKERS, NEW YORK 10701  
PHONE: (914) 509-8600

PROJECT TITLE

**RESIDENTIAL TOWERS  
AT 41 BUENA VISTA AVENUE**  
CITY OF YONKERS, WESTCHESTER COUNTY, NEW YORK

SHEET TITLE

**NEW WATER MAIN INSTALLATION**

PROJ. NO.: 06252.0003

DRN. BY: TB

SCALE: 1"=500'

DATE: 05-14-2021

CK'D BY: WJS

SHT. NO.: EXHIBIT 1