
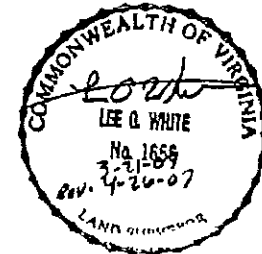


EASEMENT LEGEND:

- ① 20' ESMT. FOR: SLOPE, DRAINAGE, RAPPAHANOCK ELECTRIC COOP & VERIZON UTILITIES
- ② 20' DRAINAGE EASEMENT

LEGEND

- PROPOSED EASEMENT
- BUILDABLE SETBACK LINE

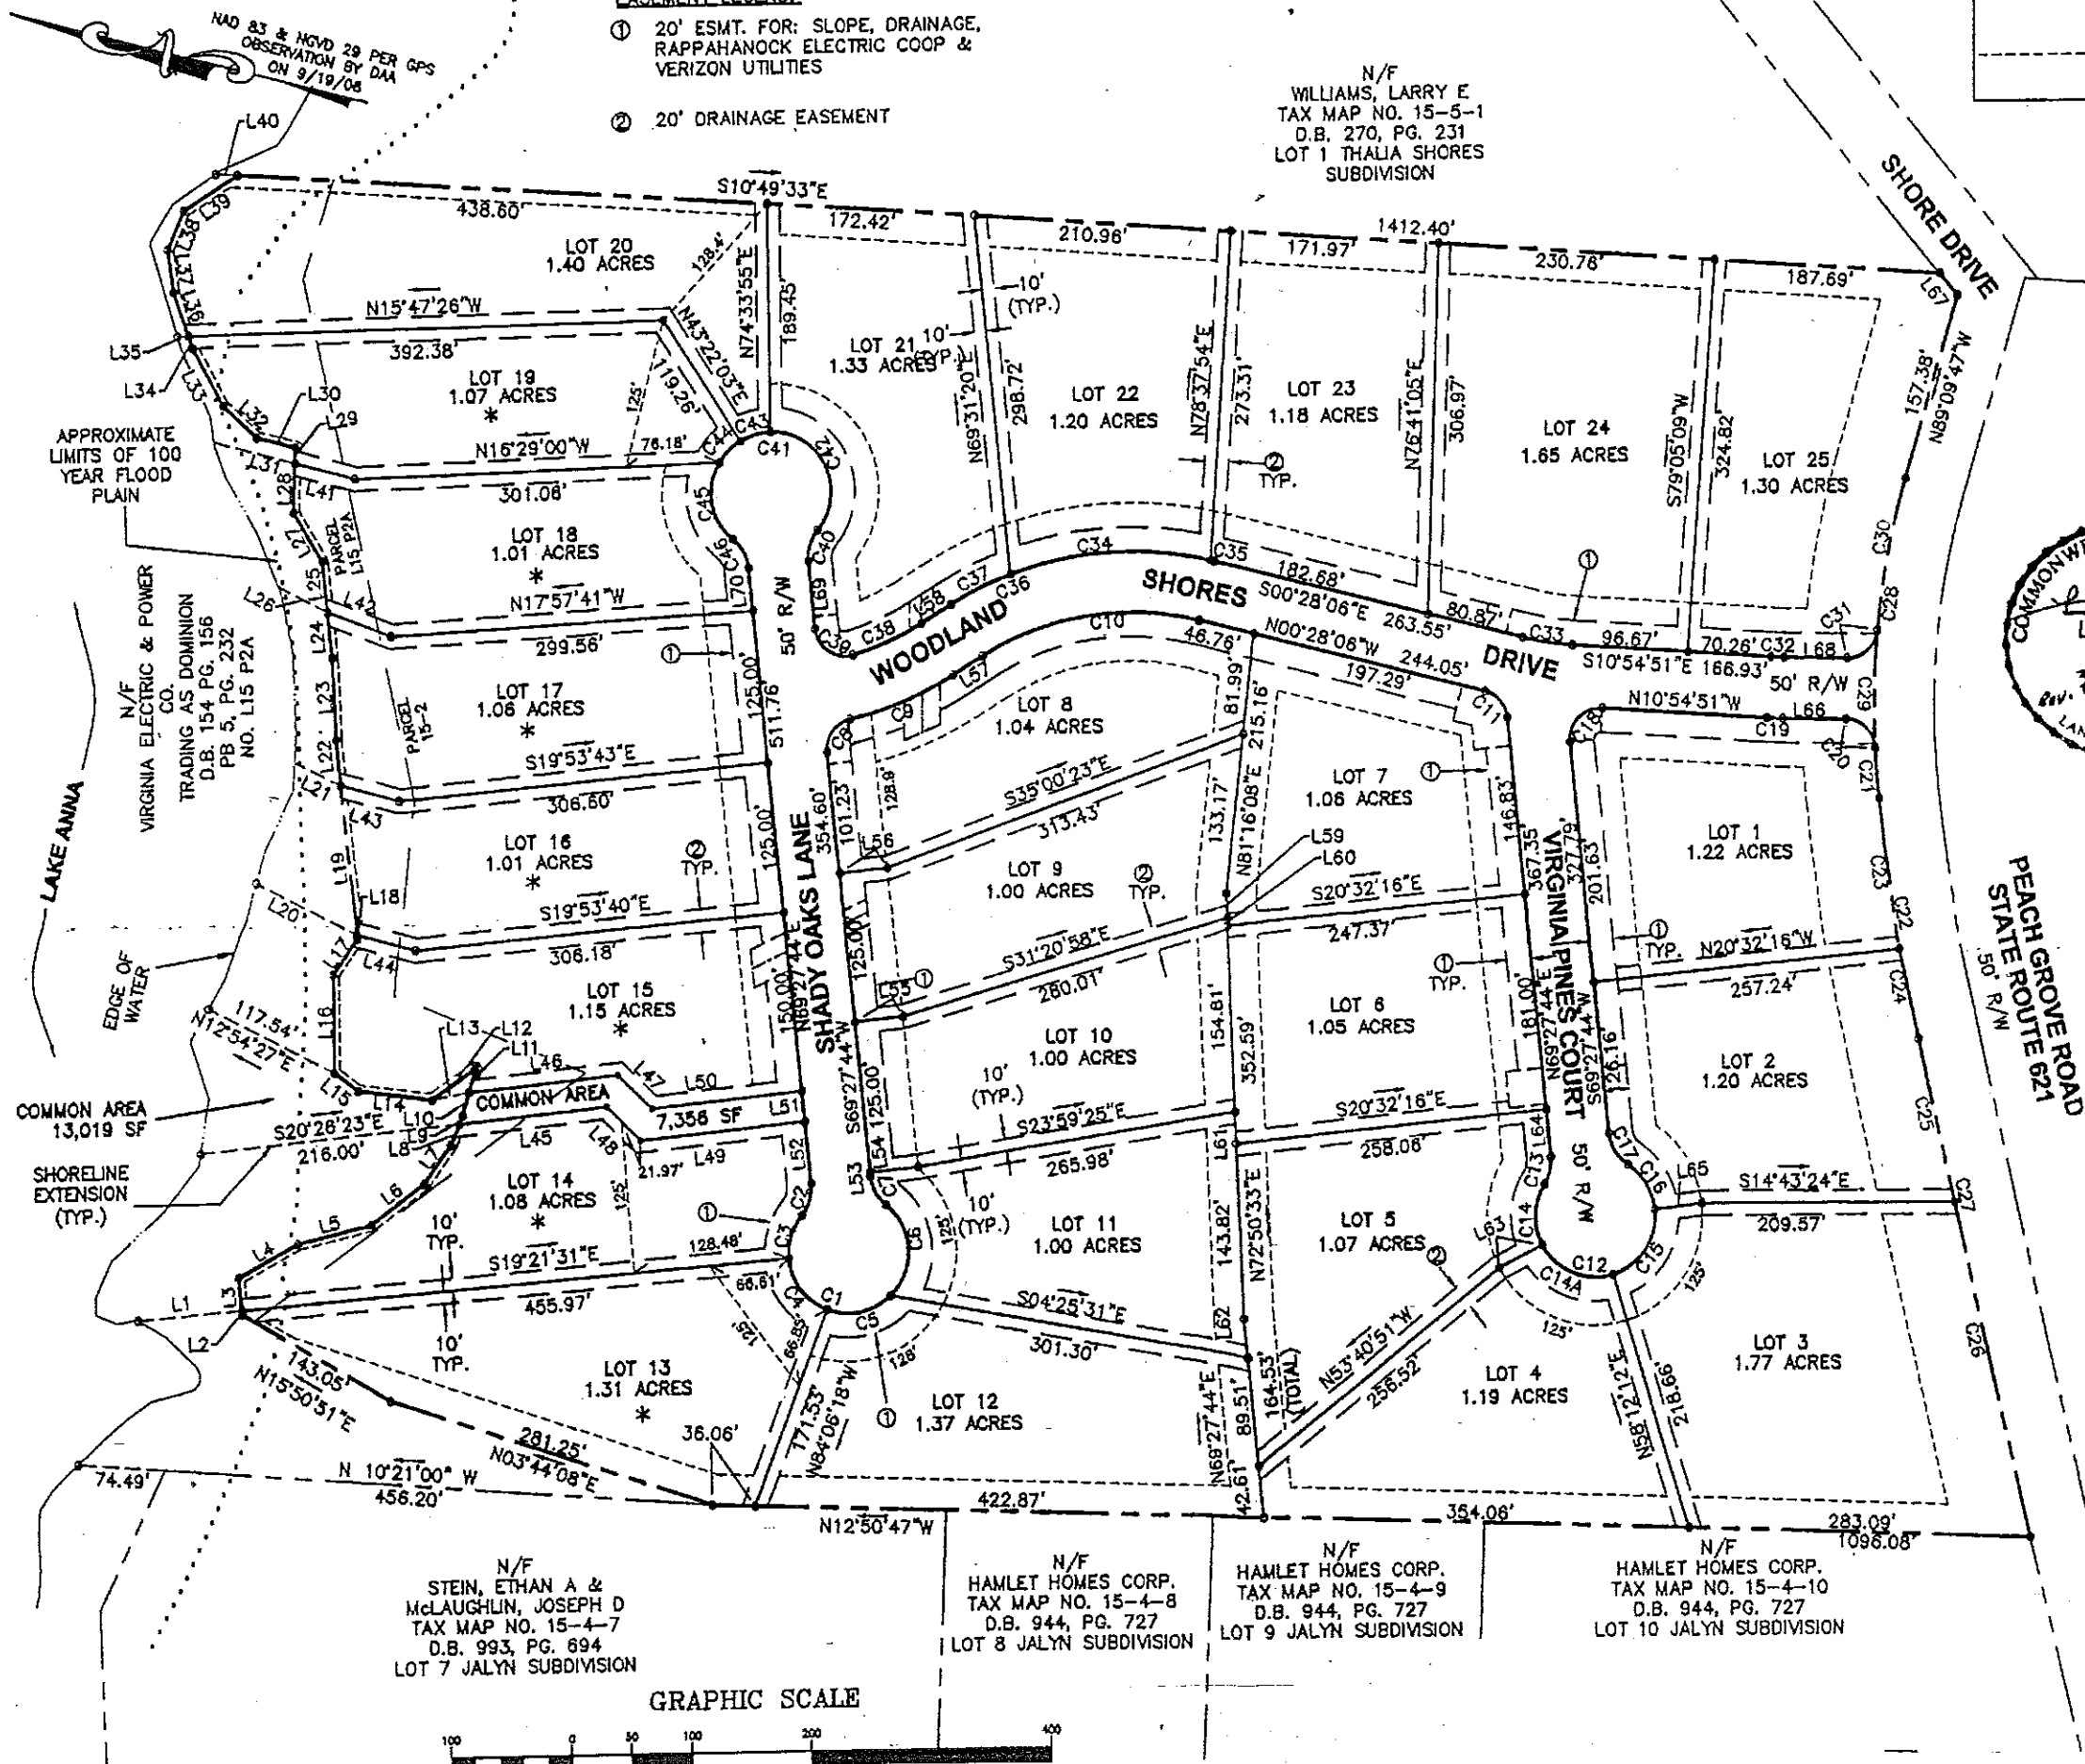

Draper Aden Associates

Engineering • Surveying • Environmental Services



Blackburg, VA
Charlottesville, VA
Hampton Roads, VA

Richmond, VA
8090 Villa Park Drive
Richmond, VA 23228
804-264-2220 Fax: 804-264-6773
www.daa.com

SUBDIVISION PLAT OF
WOODLAND SHORES
LOUISA DISTRICT, LOUISA, VIRGINIA

REVISIONS	
C2	234
DESIGNED BY:	CHK
DRAWN BY:	
CHECKED BY:	LOW
SCALE:	1" = 100'
DATE:	MARCH 21, 2007
PROJECT NUMBER:	