


Holden Beach Pier

Revitalization Project 2022



PRELIMINARY EDITION

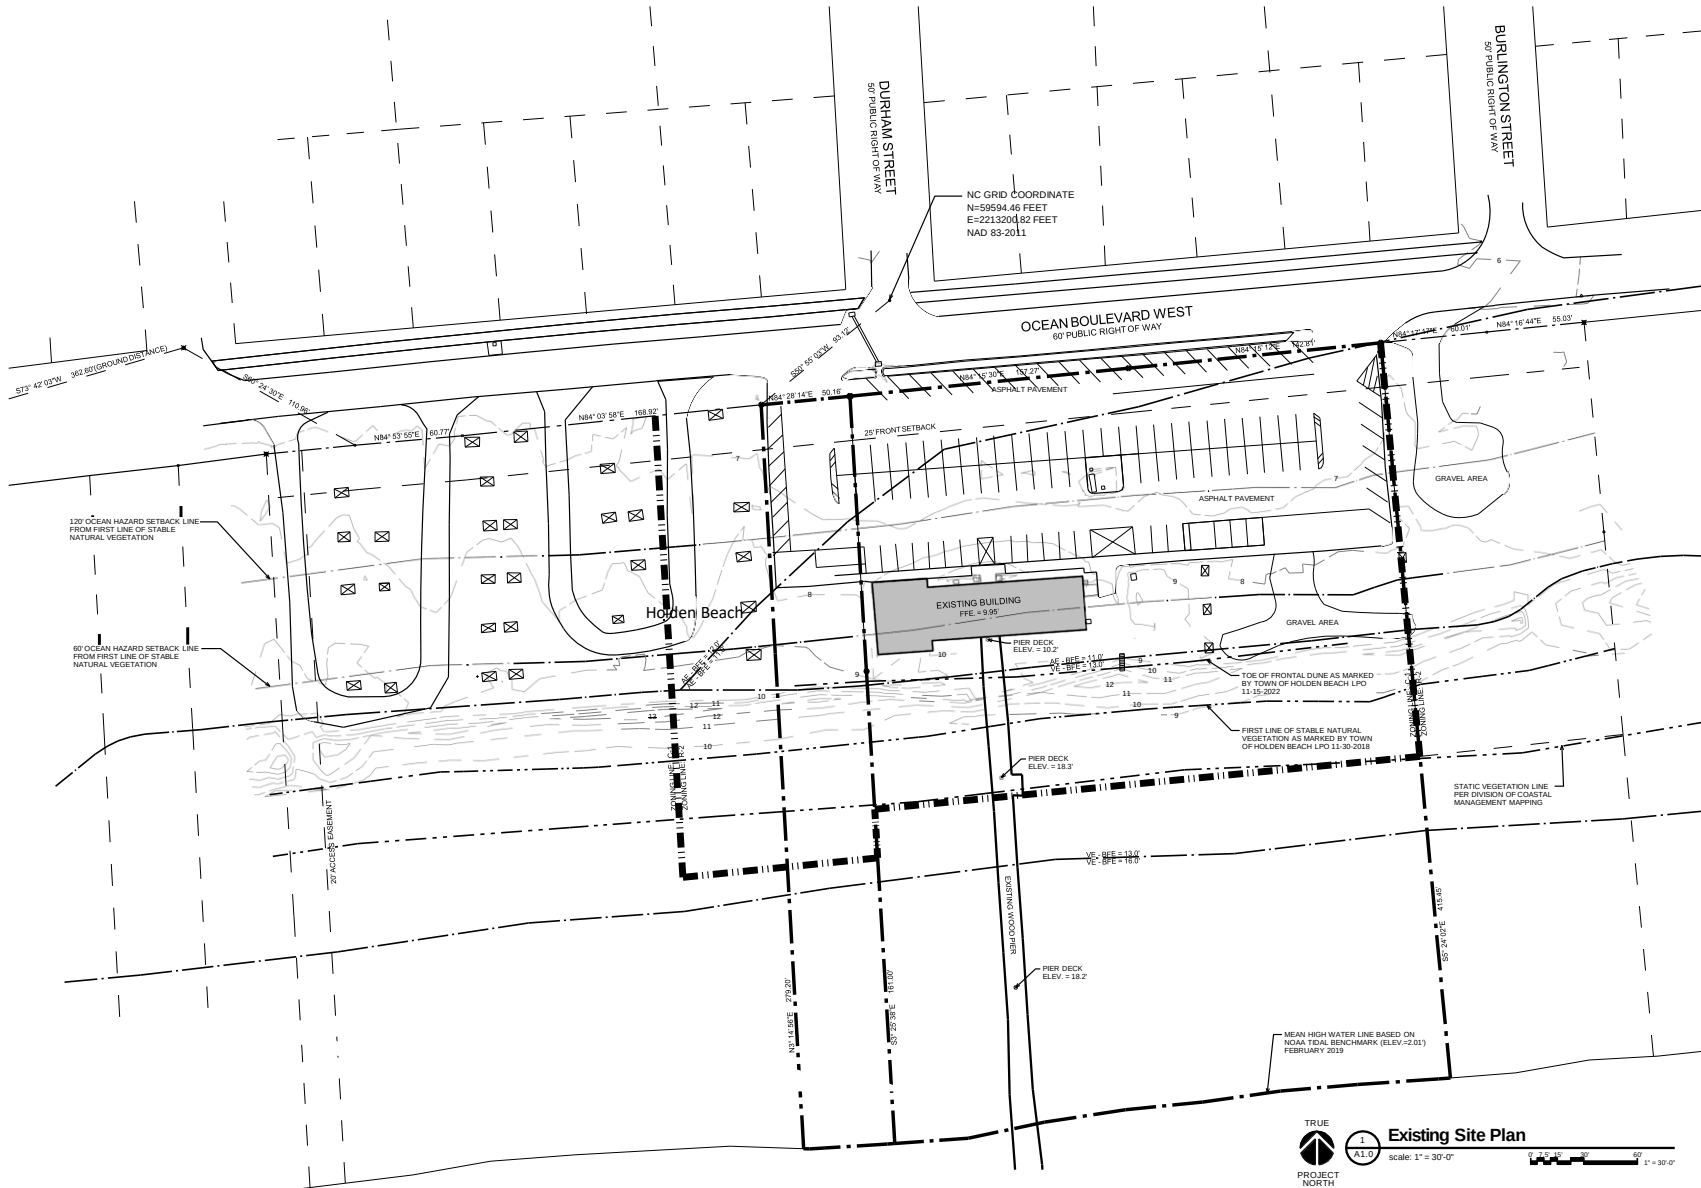

TRUE
PROJECT NORTH

Existing Site Plan
scale: 1" = 30'-0"

1
A1.0

0' 10' 20' 30'

bmh
BOWMAN
MURRAY
HEMINGWAY
ARCHITECTS

514 Market Street
Wilmington, NC 28401
Tel: (910) 762-2621
Fax: (910) 762-8006




Holden Beach Pier
441 Ocean Boulevard West
Holden Beach, North Carolina 28462

Site Plan

JOB NUMBER	
DRAWN BY	ML
CHECKED BY	ML
DATE	1/28/22
REVISION	5

SHEET NUMBER
A1.0

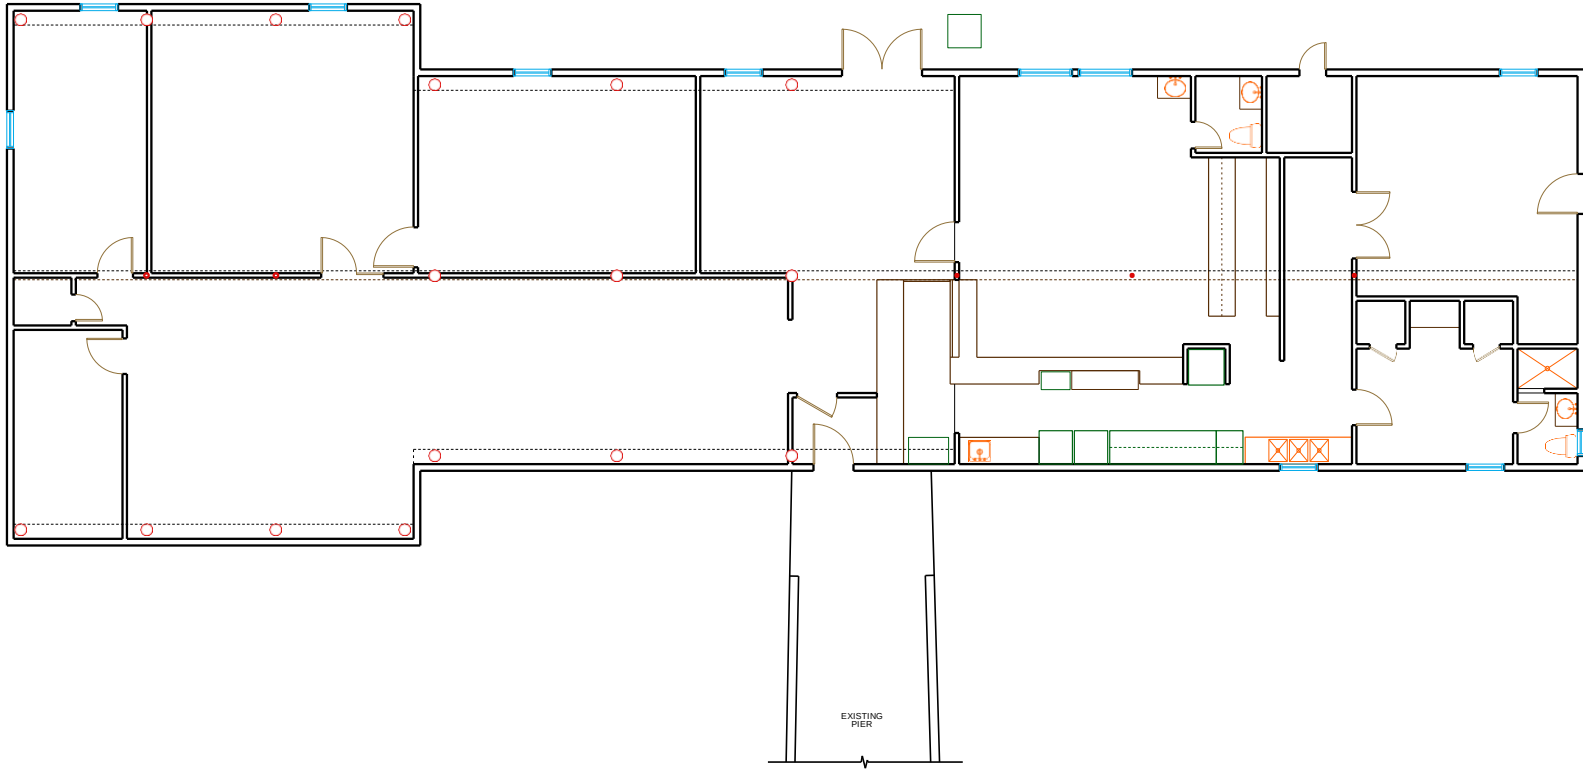



Existing Floor Plan
 Scale: 1/4" = 1'-0"




**BOWMAN
MURRAY
HEMINGWAY**
 ARCHITECTS
 514 Market Street
 Wilmington, NC 28401
 Tel: (910) 762-2621
 Fax: (910) 762-8906





Holden Beach Pier
 441 Ocean Boulevard West
 Holden Beach, North Carolina 28462

Floor Plan

JOB NUMBER
DRAWN BY
WFO
CHECKED
GCH
DATE
12/8/22
REVISIONS



BOWMAN
MURRAY
HEMINGWAY


ARCHITECTS
514 Market Street
Wilmington, NC 28401
Tel: (910) 762-2621
Fax: (910) 762-8006




Holden Beach Pier
441 Ocean Boulevard West
Holden Beach, North Carolina 28462

Elevations


JOB NUMBER
DRAWN BY
WFO
CHECKED
GCH
DATE
12/8/22
REVISIONS

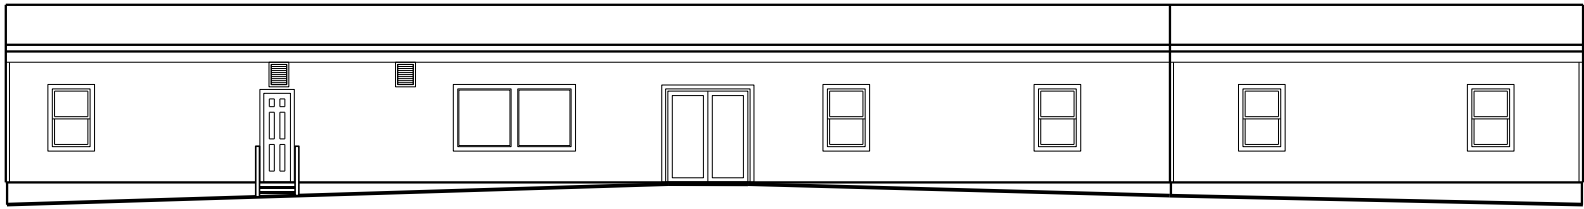


1 North Elevation - Existing
scale: 1/4" = 1'-0" 0 1 2 3 4 5 1/4" = 1'-0"

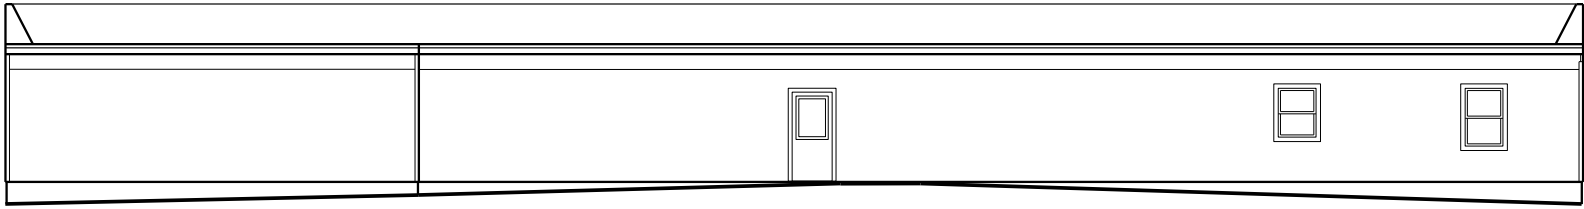

2 South Elevation - Existing
scale: 1/4" = 1'-0" 0 1 2 3 4 5 1/4" = 1'-0"

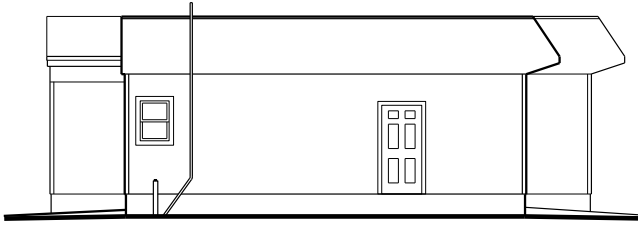

3 East Elevation - Existing
scale: 1/4" = 1'-0" 0 1 2 3 4 5 1/4" = 1'-0"

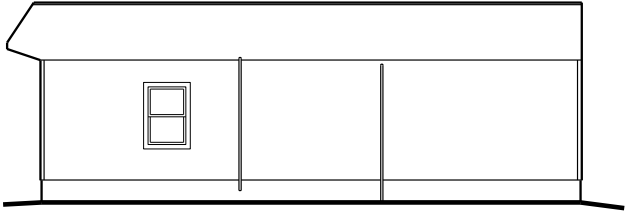

4 West Elevation - Existing
scale: 1/4" = 1'-0" 0 1 2 3 4 5 1/4" = 1'-0"



441

VJK 507
























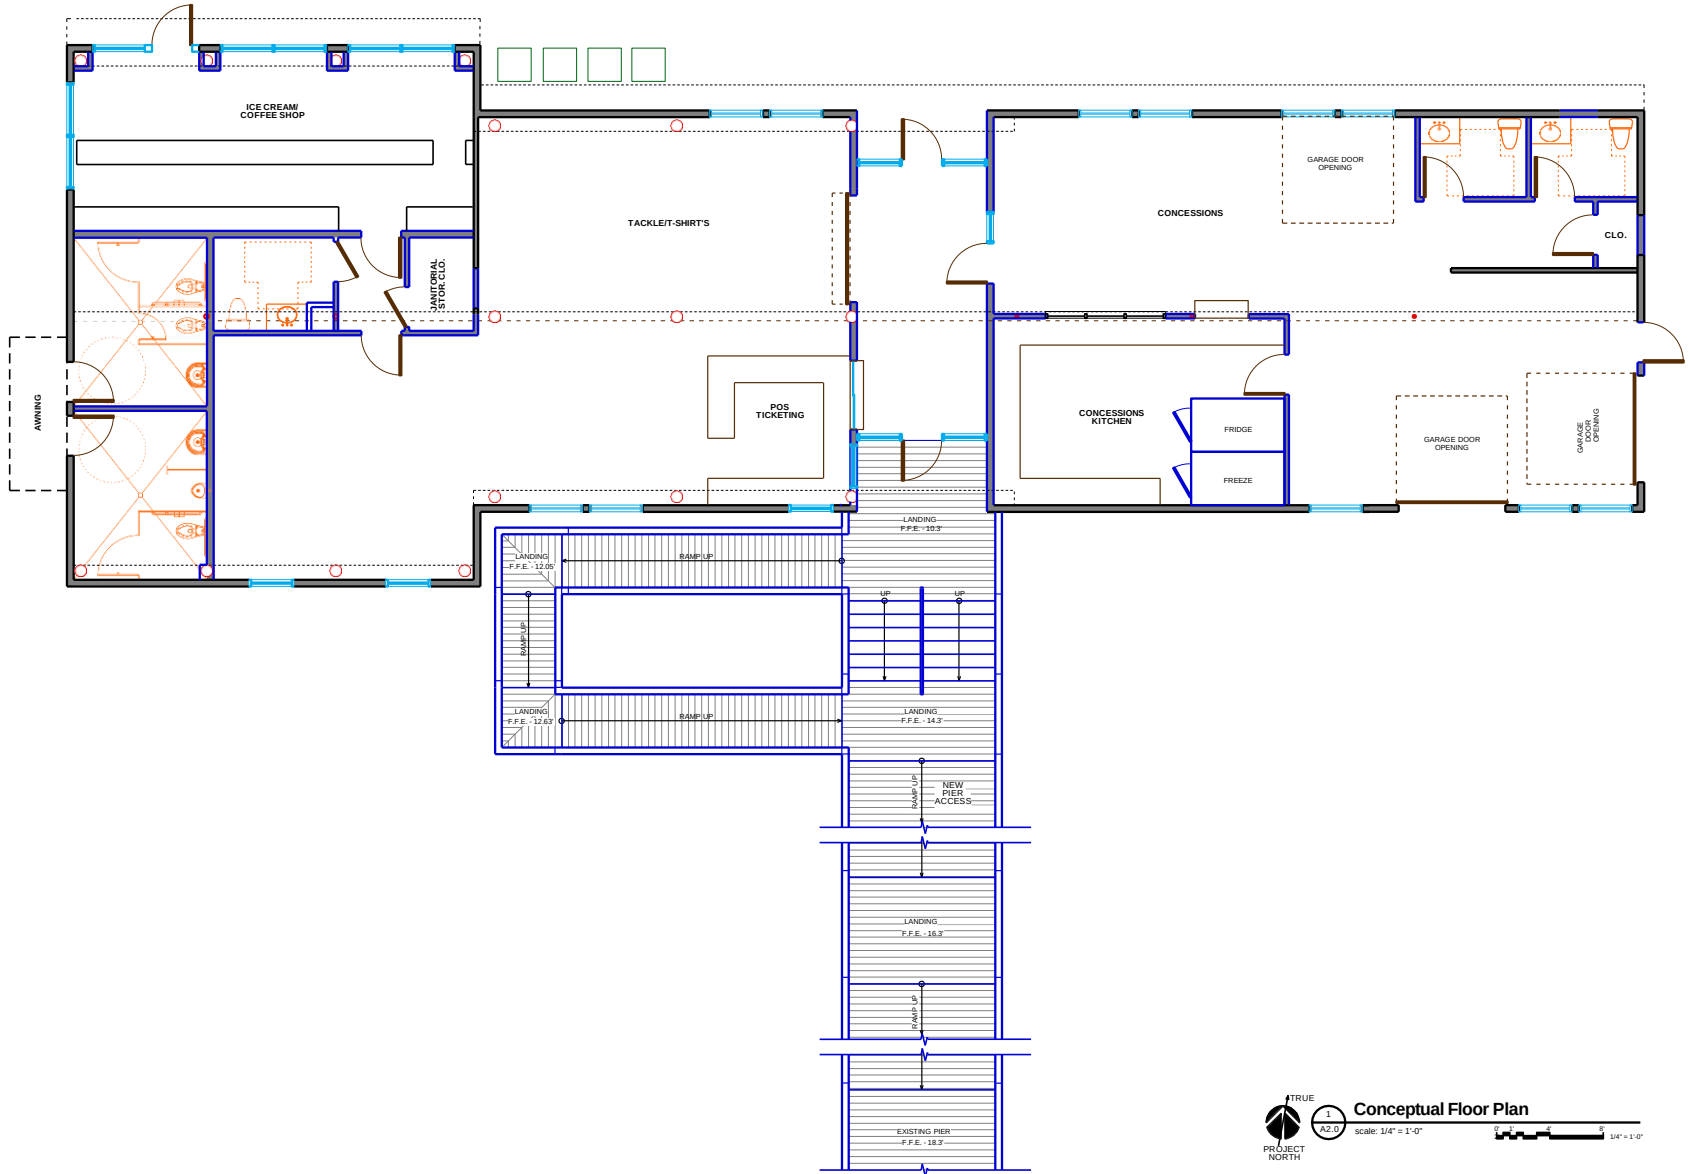

TRUE
1
22.0

Conceptual Floor Plan

Scale: 1/4" = 1'-0"

0 1 2 3 4 5
1/4" = 1'-0"



BOWMAN
MURRAY
HEMINGWAY




ARCHITECTS
514 Market Street
Wilmington, NC 28401
Tel: (910) 762-2621
Fax: (910) 762-8006



Holden Beach Pier
441 Ocean Boulevard West
Holden Beach, North Carolina 28462

Floor
Plan

JOB NUMBER
DRAWN BY
WFO CHECKED
GCH
DATE 12/8/22
REVISIONS

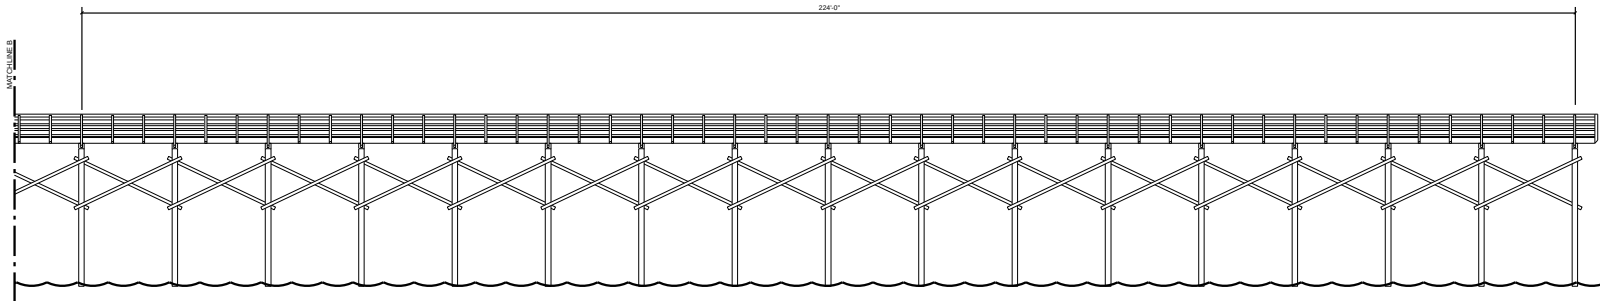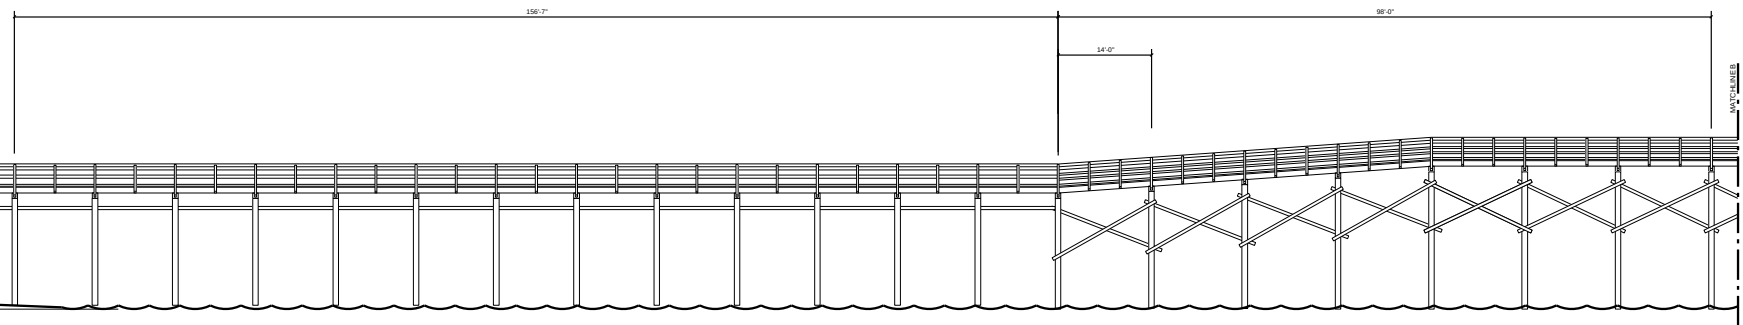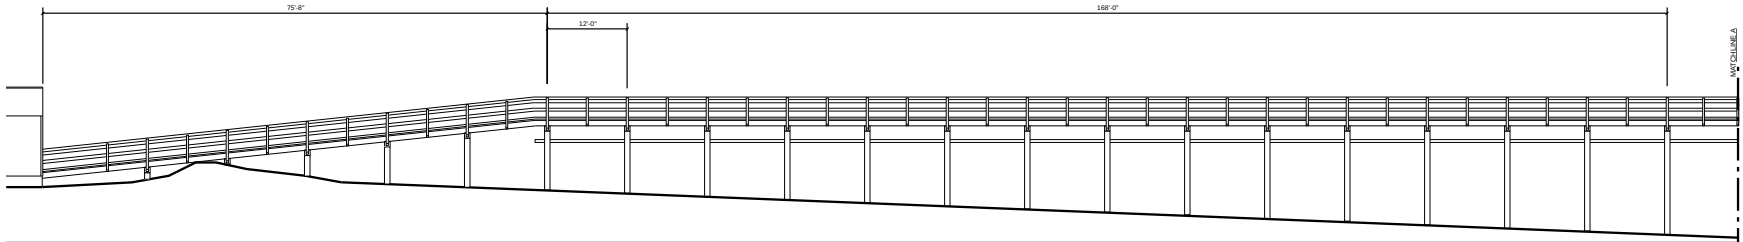

1
Existing Pier Elevations
 scale: 1/8" = 1'-0"

**BOWMAN
MURRAY
HEMINGWAY**

ARCHITECTS

514 Market Street
Wilmington, NC 28401
Tel: (910) 762-2621
Fax: (910) 762-8006



Holden Beach Pier
 441 Ocean Boulevard West
 Holden Beach, North Carolina 28462

Pier Elevations
JOB NUMBER
DRAWN BY
WFO
CHECKED
GCH
DATE
12/8/22
REVISIONS