

Road Closure & Diversion

B6030
Mansfield
NG21 9GP

ADVANCE WARNING


This road will
be CLOSED
DD Month YYYY
HH:MM - HH:MM
for X days

Advance warning signs to be placed
out at the closure points 2 weeks
prior to works taking place.
Sign to display correct dates and
times

Qty: 1 Ref: 2702 Start of temporary diversion route	Diversion →
Qty: 2 Ref: 2702 End of temporary diversion route	Diversion ENDS
Qty: 1 Ref: 2702 Start of temporary diversion route	Diversion ←
Qty: 1 Ref: 2703 Direction of temporary diversion route from junction ahead	← Diverted traffic
Qty: 1 Ref: 2703 Direction of temporary diversion route from junction ahead	→ Diverted traffic
Qty: 4 Ref: 573 Direction to hazard left	←
Qty: 4 Ref: 573 Direction to hazard right	→
Qty: 5 Ref: 7001 Road works ahead	⚠
Qty: 4 Ref: 7010-FP-13-9 Nature of temporary hazard ahead - Road Ahead Closed	ROAD AHEAD CLOSED
Qty: 2 Ref: 7010-FP-13-9 Nature of temporary hazard ahead - Road Closed	ROAD CLOSED
Qty: 1 Ref: 7010.1 Nature of temporary hazard ahead - Road Ahead Closed	ROAD AHEAD CLOSED

- WORK AREA
- DIVERSION ROUTE
- ACCESS ONLY

Client Ref	N/A				
Easting , Northing	463291 , 365584				
Drawing Number	Drawn by / Date		Amended by / Rev no / Date		
 AB16847	AB	15/06/26	N/A	1 00/00	

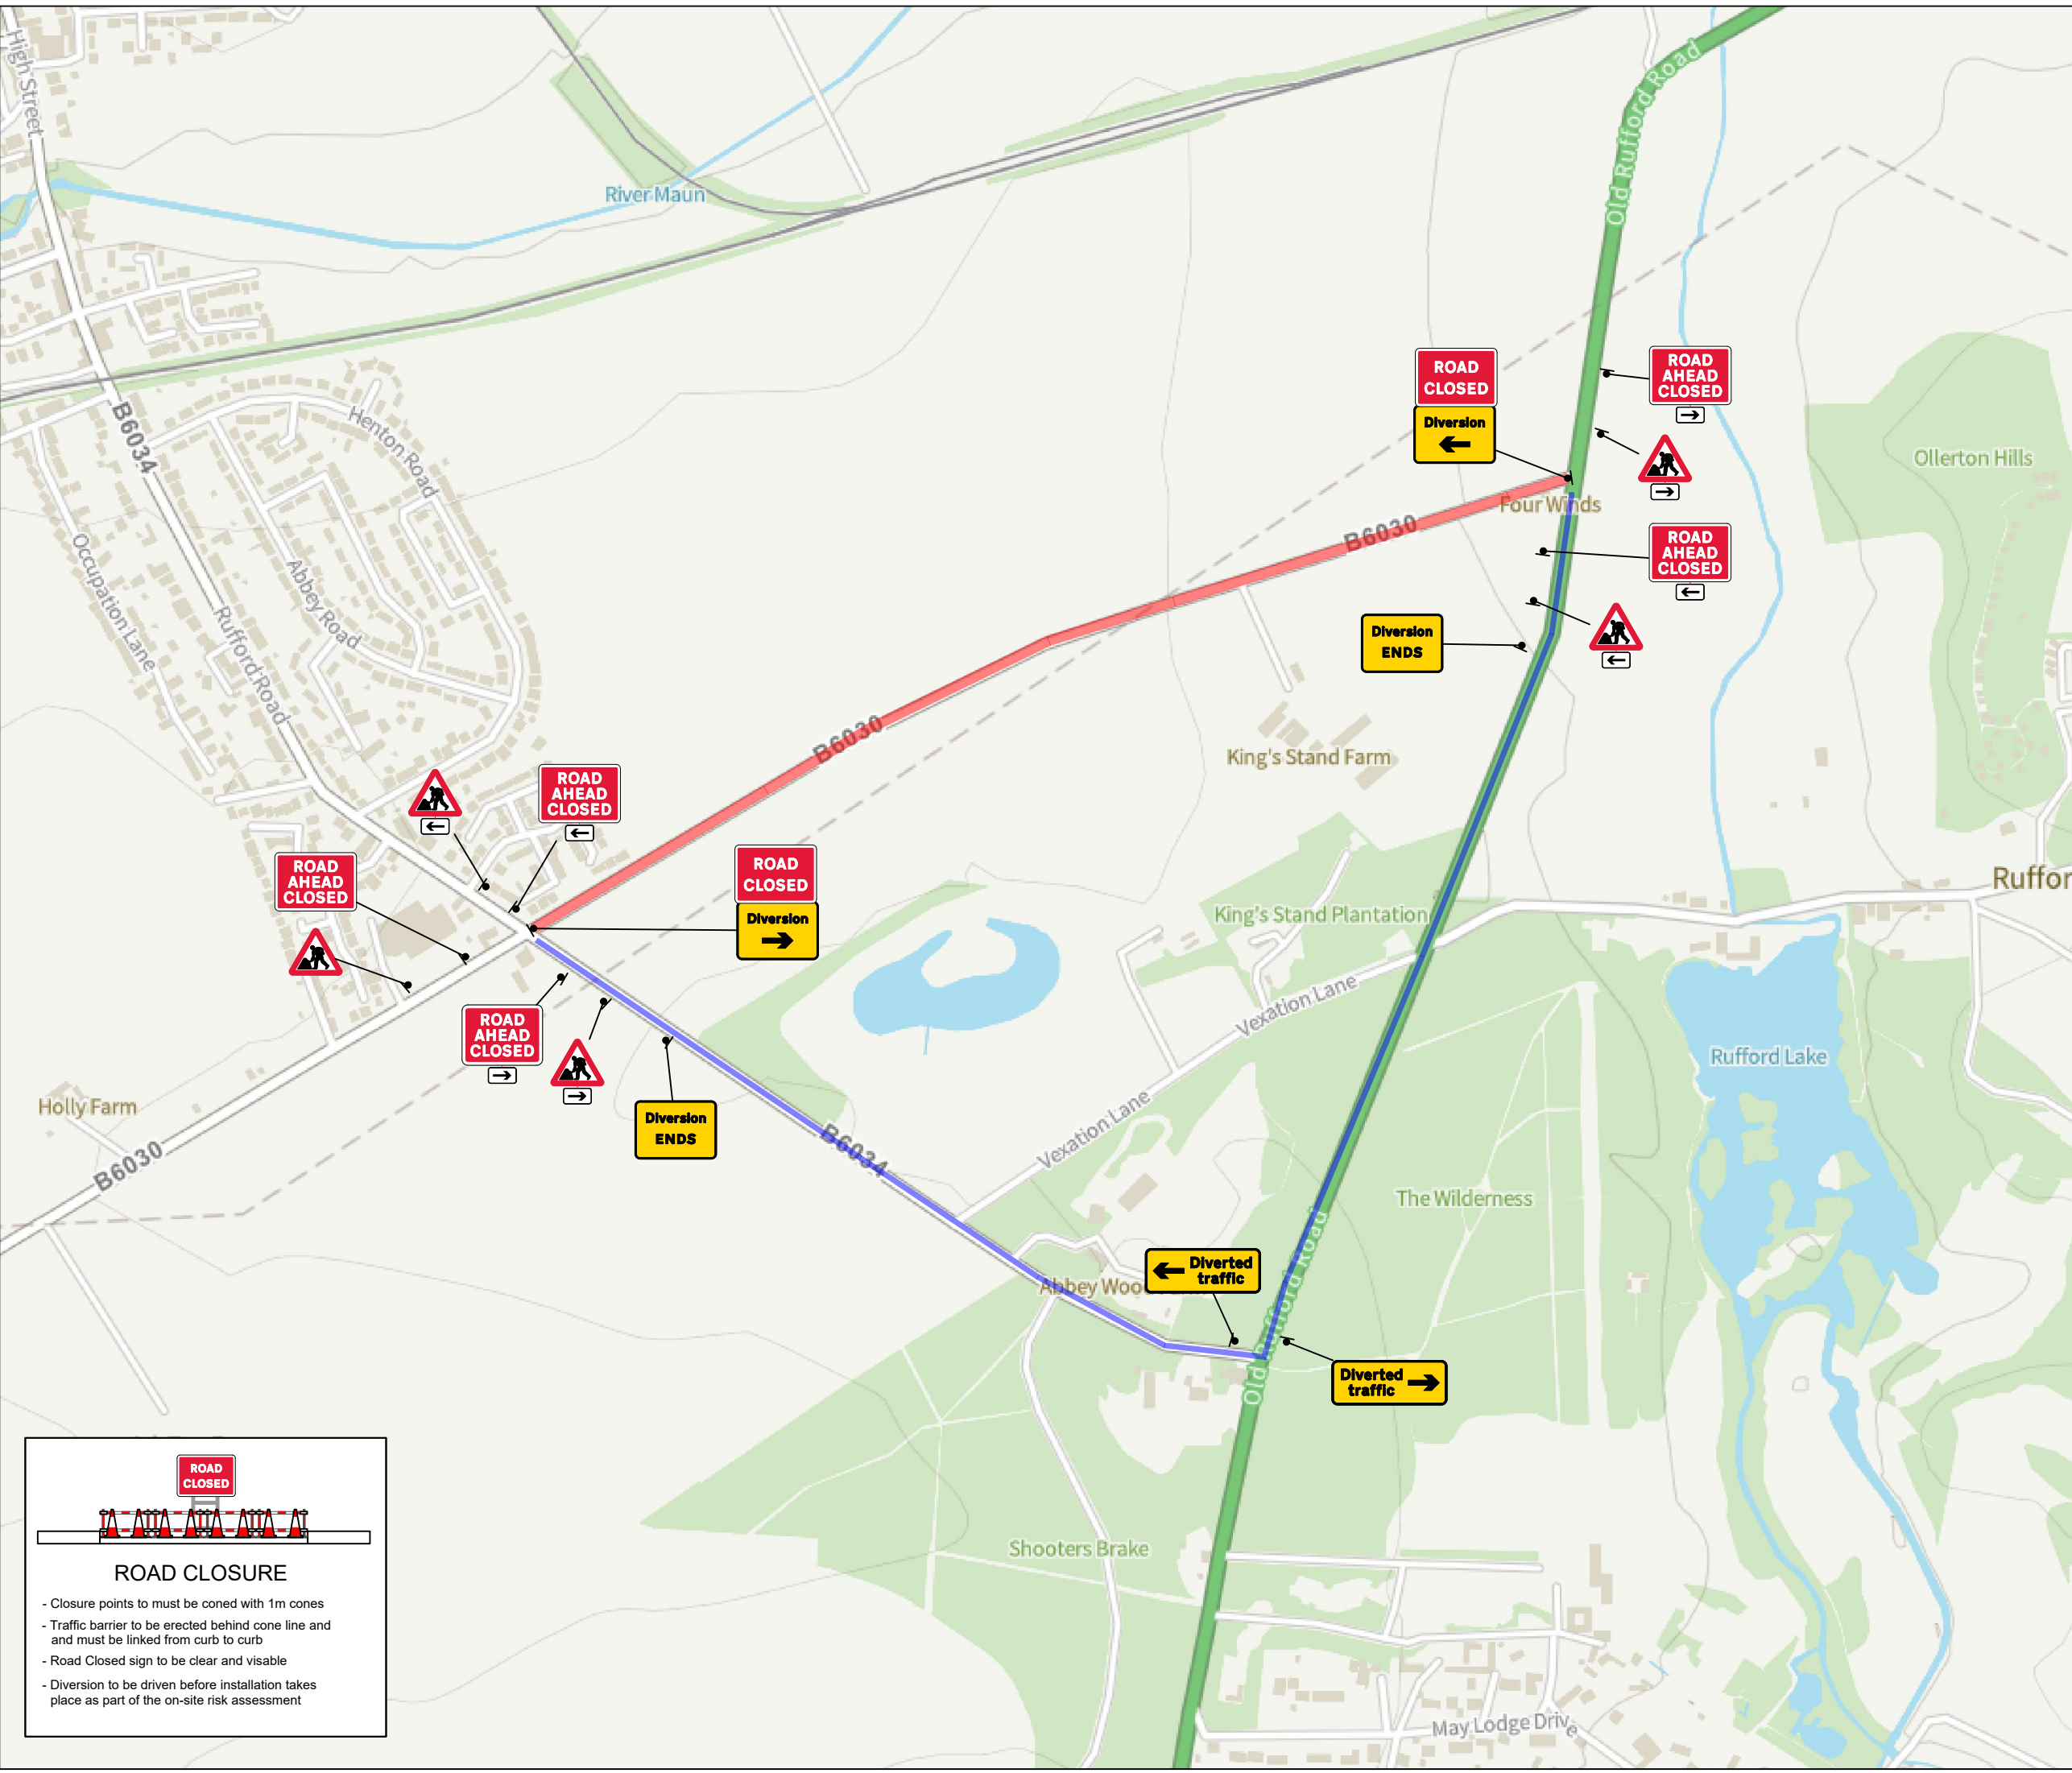

ROAD CLOSED

ROAD CLOSURE

- Closure points to must be coned with 1m cones
- Traffic barrier to be erected behind cone line and must be linked from curb to curb
- Road Closed sign to be clear and visible
- Diversion to be driven before installation takes place as part of the on-site risk assessment

